




- Occupancy:
- STUDIO
 - 1 BED
 - 2 BED
 - 3 BED

- R1 Roof type 1 - Flat Roof
 - R2 Roof type 2 - Extensive green roof system
 - R3 Roof type 3 - Intensive green / blue roof system with terrace
 - R4 Roof type 4 - Intensive green roof system
 - R5 Roof type 5 - Intensive green roof system with PV Panels over
 - R6 Roof type 6 - Roof Deck / Terrace
 - R7 Roof type 7 - Roof Terrace
- Please refer to Roof Plans MR1 /MR2 - A2 - 07 for parapet levels and complete key to all elevation/section drawings.

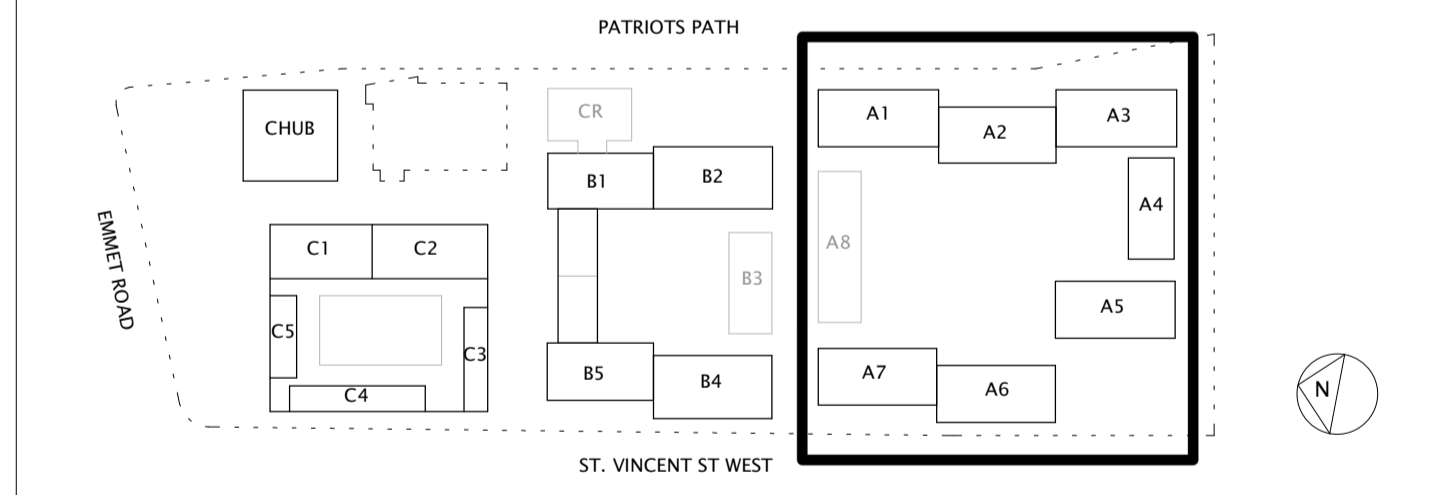

PLANNING

revision	date	no.

drawing
BLOCK A - MR1 - FIRST FLOOR PLAN
 drawing no. 0318-MR1-A2-01 scale 1 : 200 @ A1 drawn JMP, MH, JM project no. 0318
 date SEPT 2022 checked KH, DH revision
 project
EMMET ROAD MIXED-USE DEVELOPMENT, DUBLIN 8
 client
DUBLIN CITY COUNCIL