




1 GROUND FLOOR PLAN
1:200

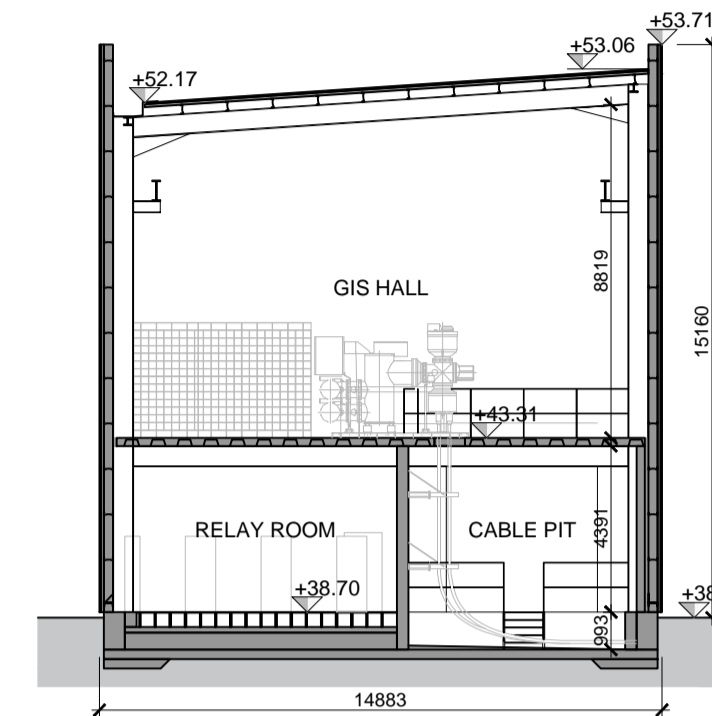


4 SECTION
1:200

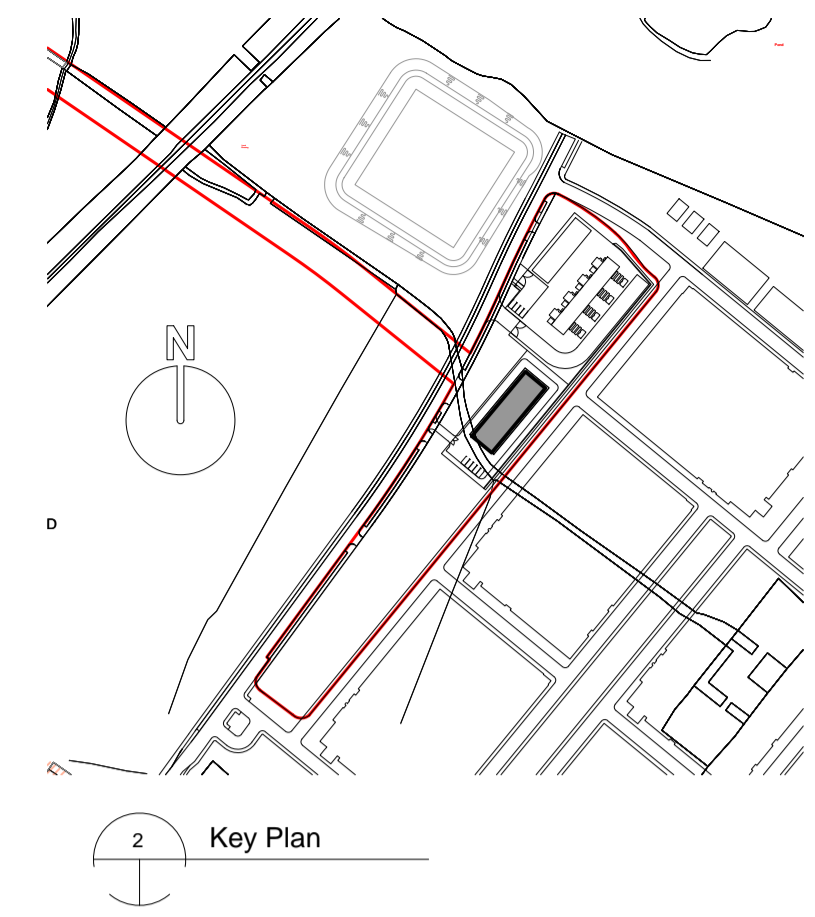


2 Key Plan

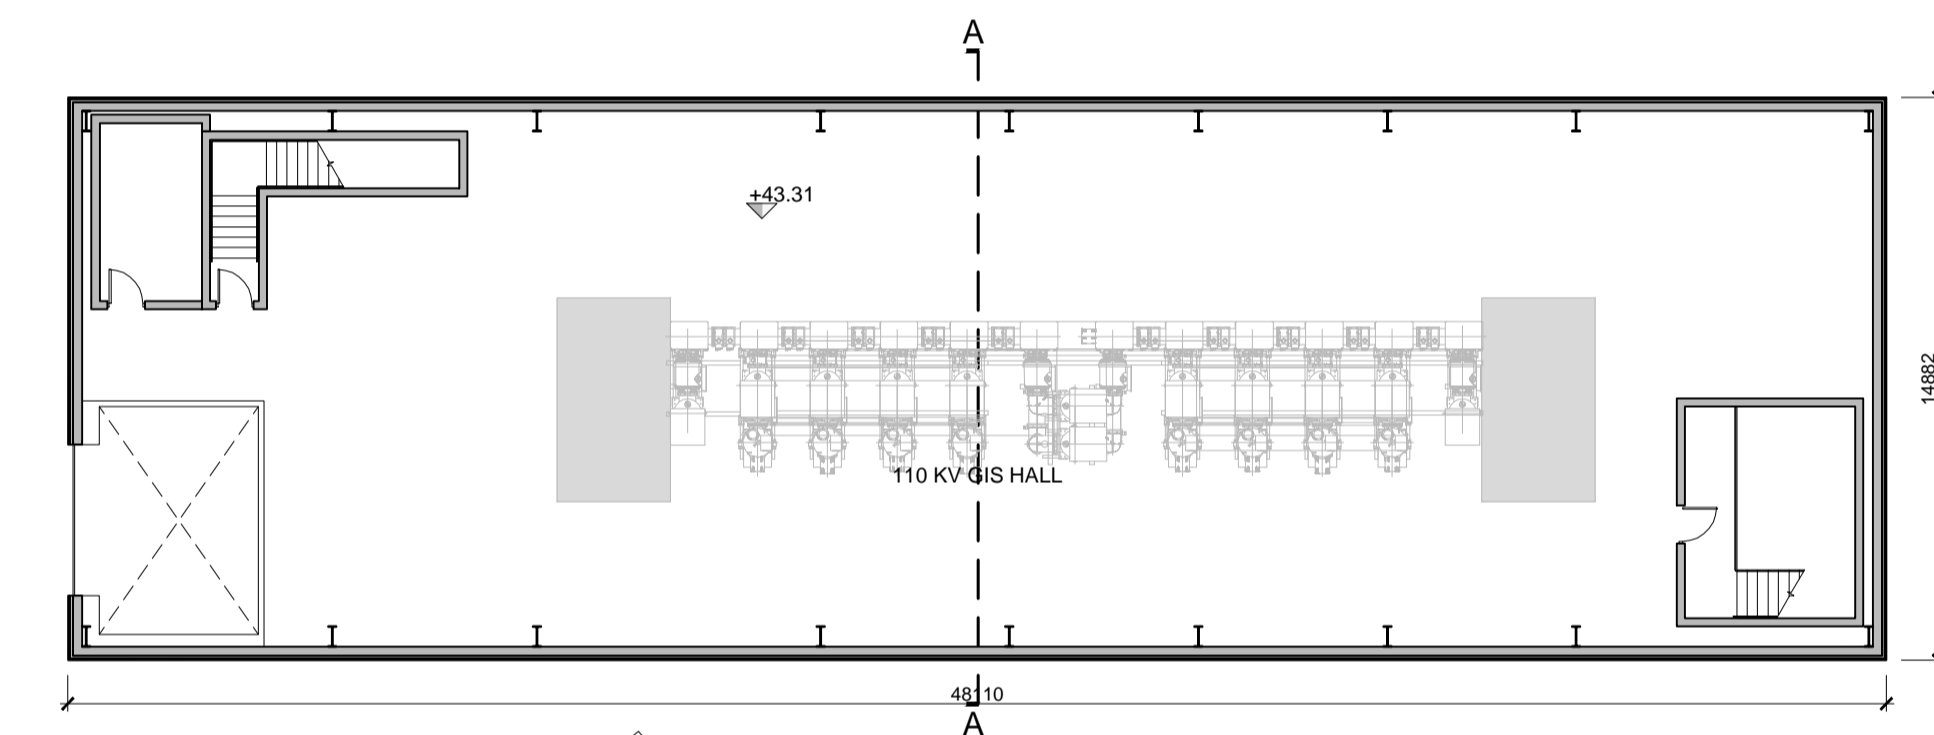


2 FIRST FLOOR PLAN
1:200

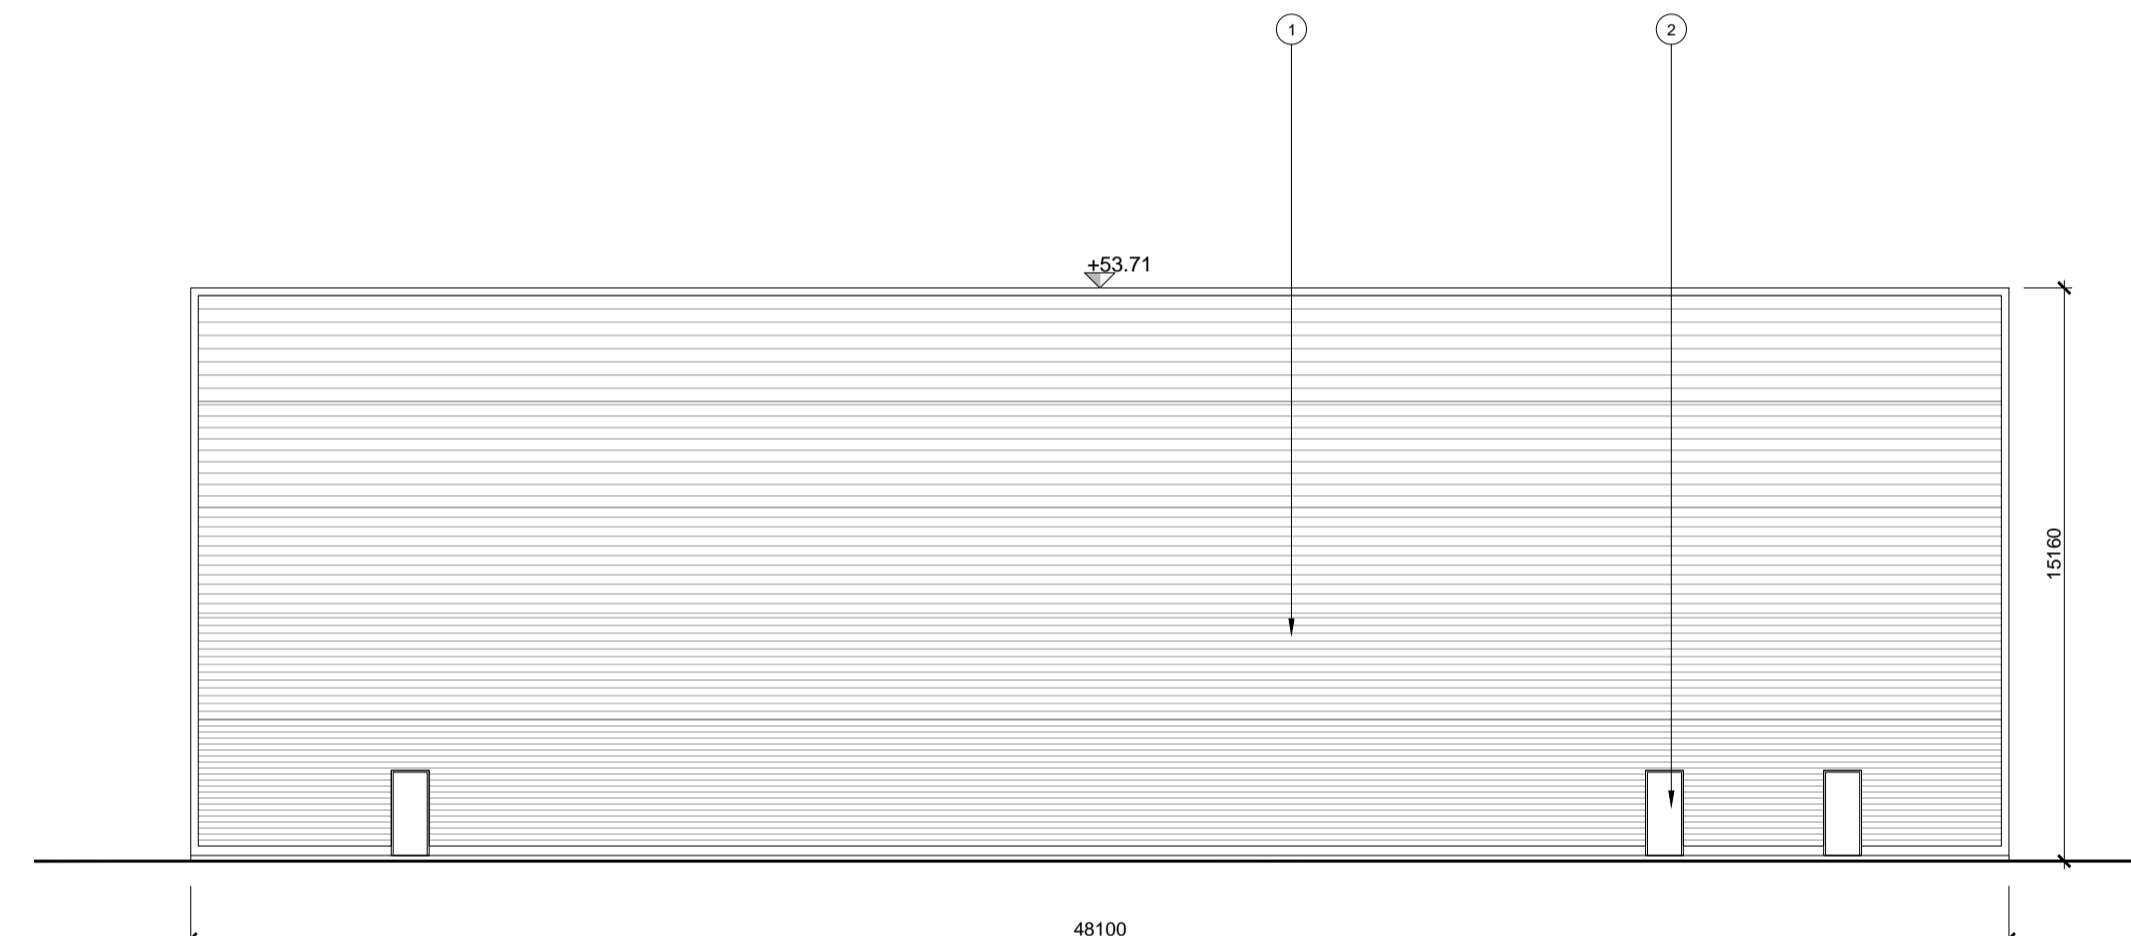


5 NORTH-WEST ELEVATION
1:200

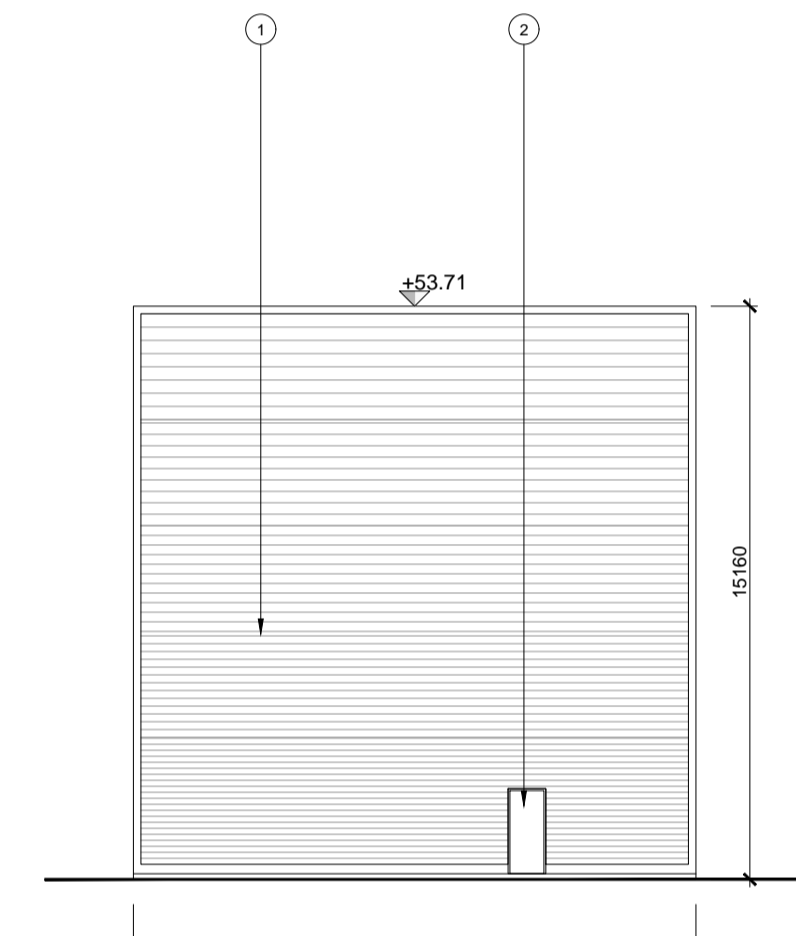


6 NORTH-EAST ELEVATION
1:200

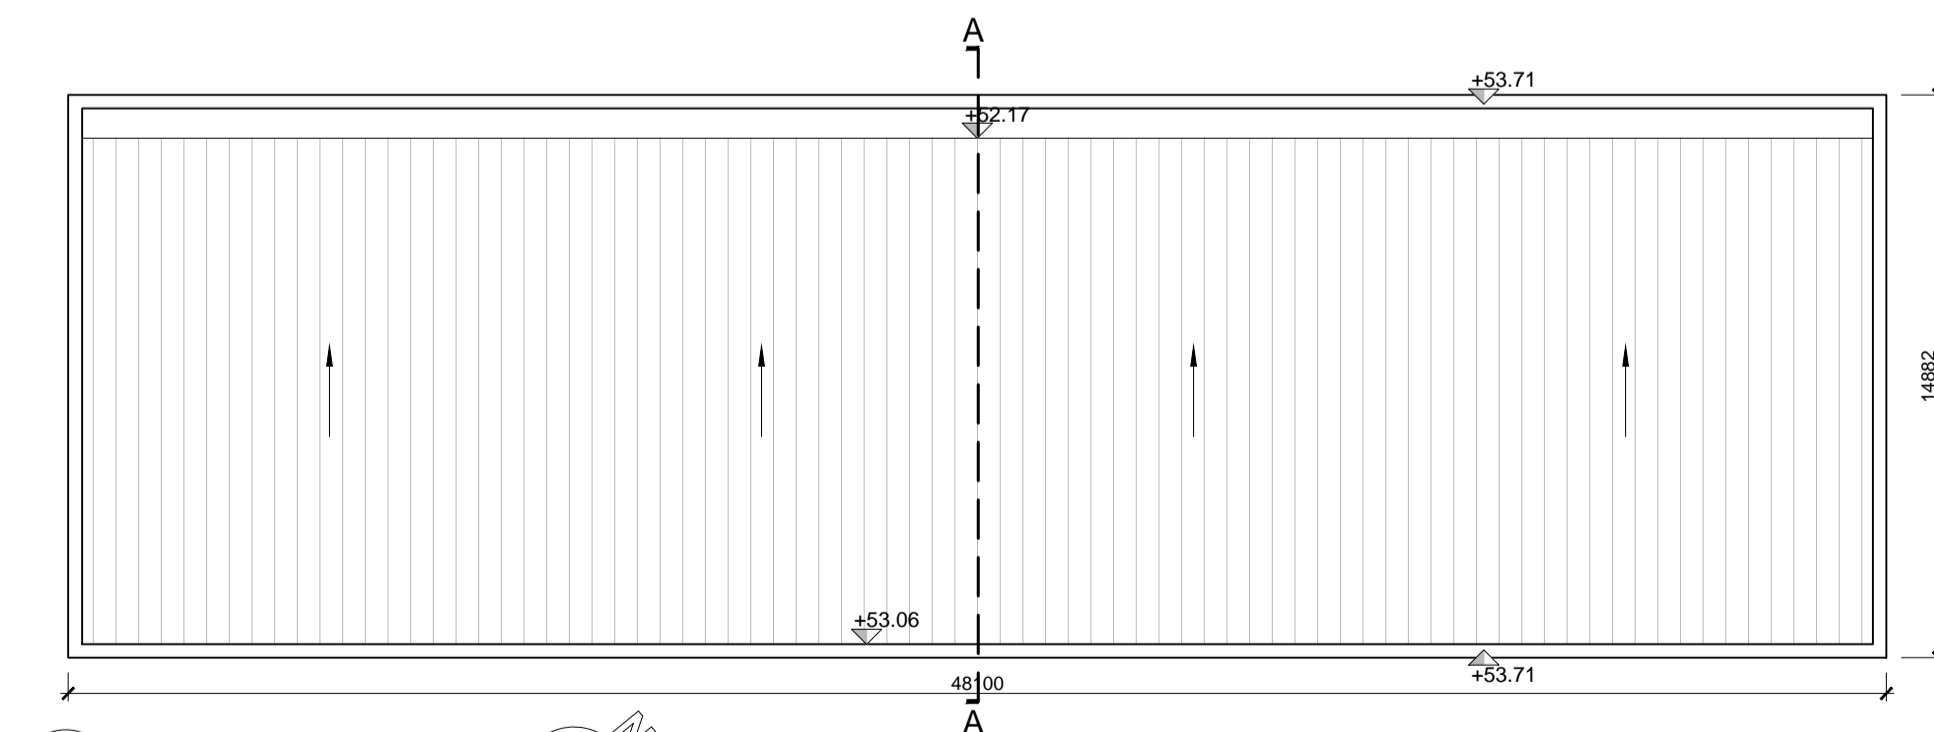

3 ROOF PLAN
1:200

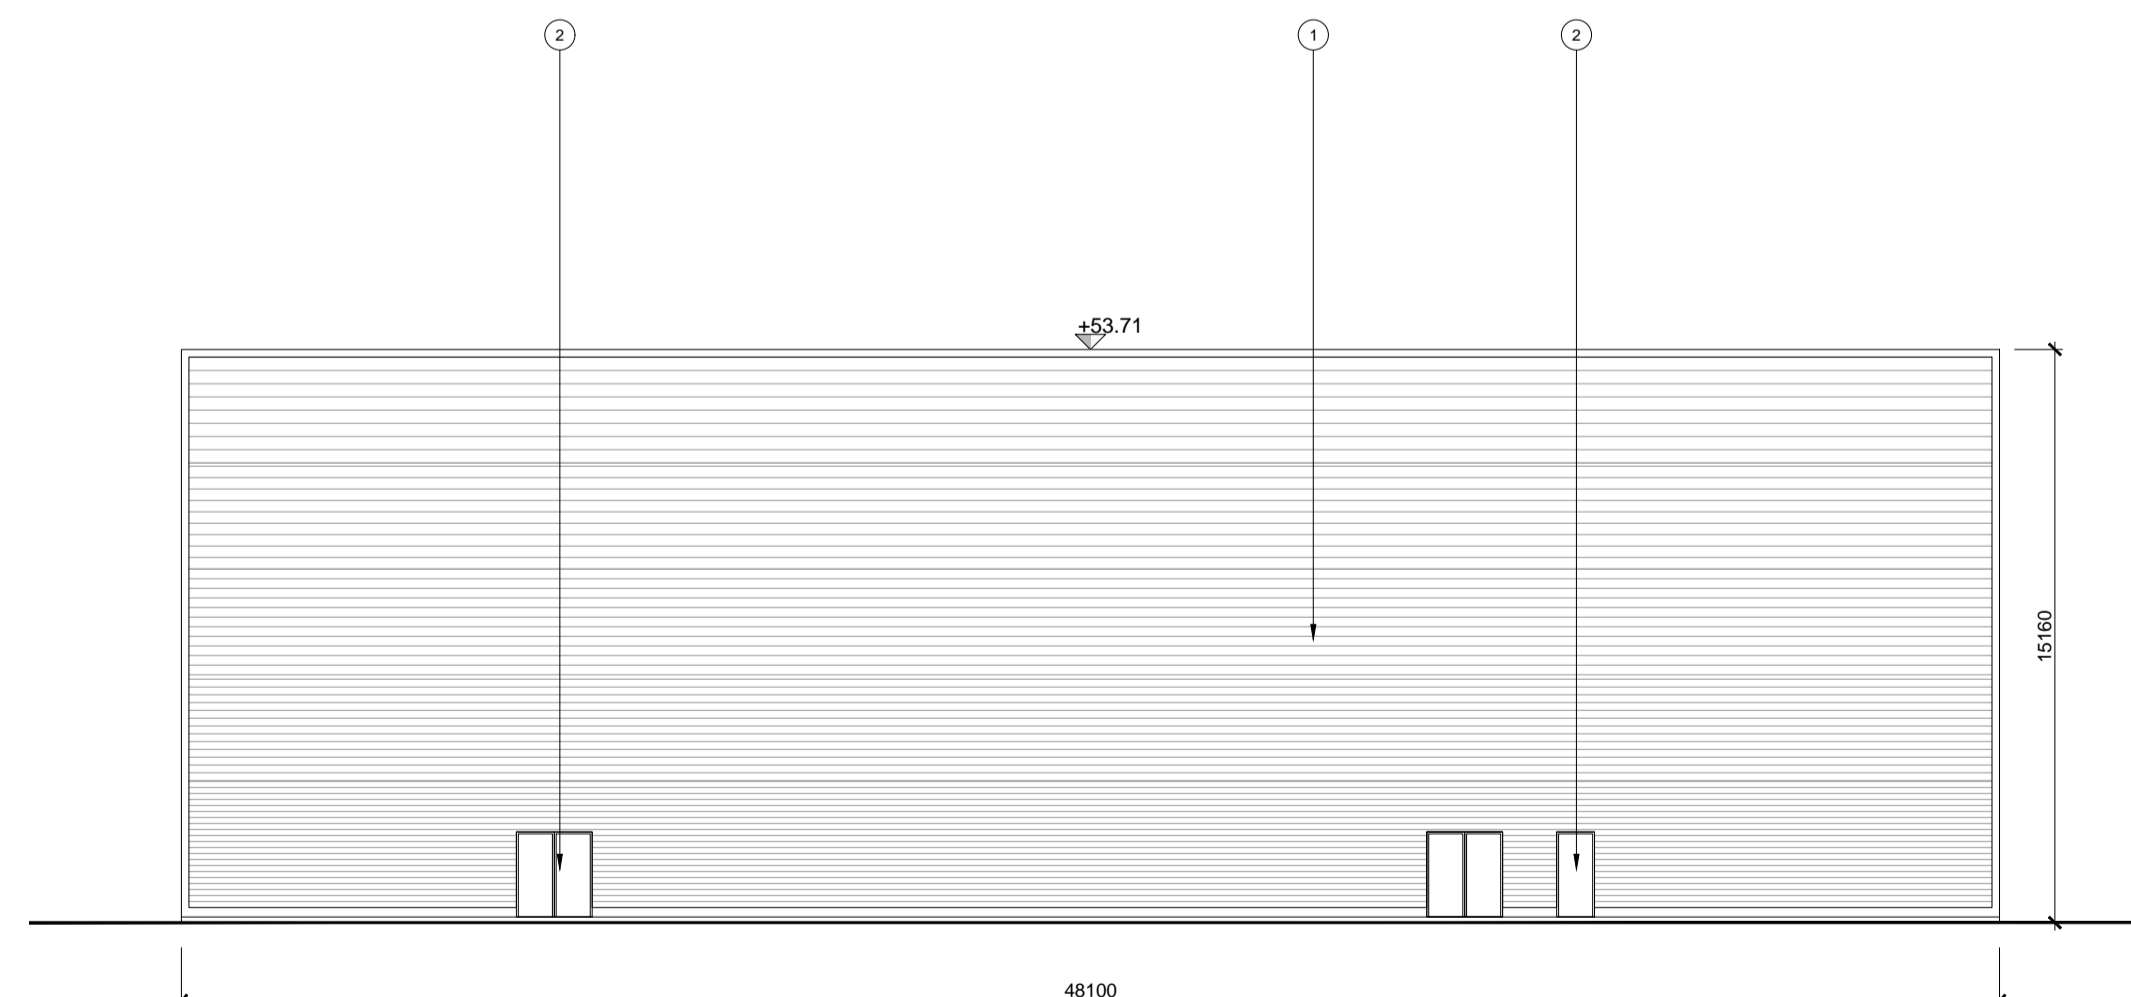

7 SOUTH-EAST ELEVATION
1:200

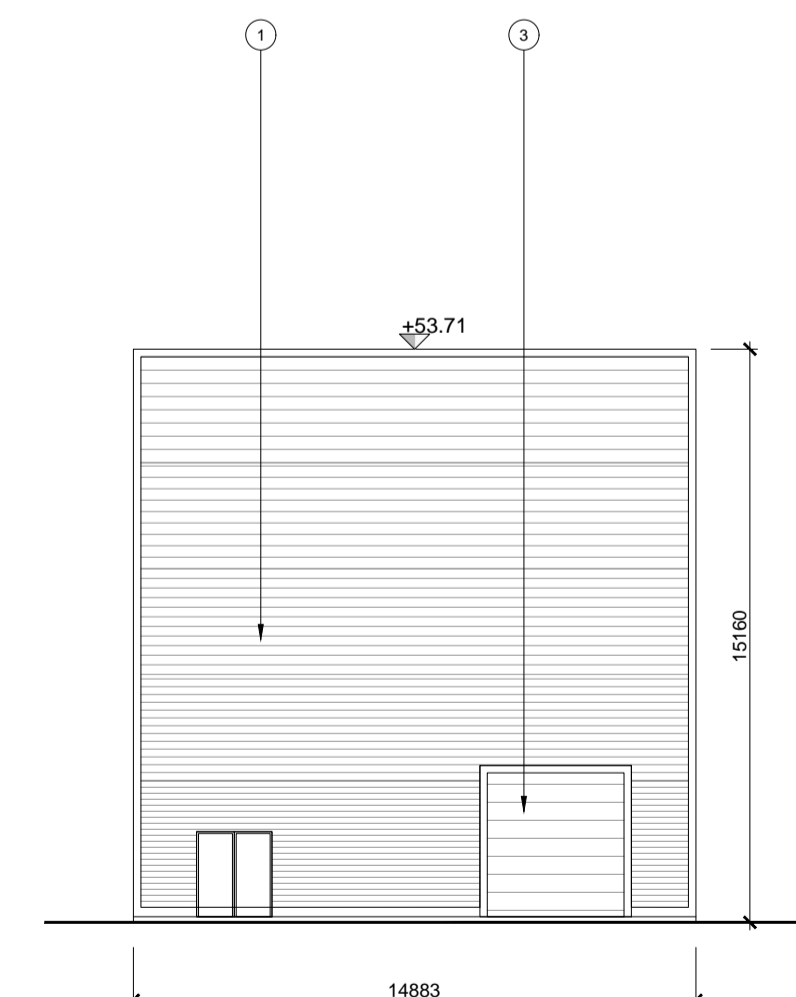

8 SOUTH-WEST ELEVATION
1:200

Notes:
1. All dimensions are in meters unless otherwise stated.
2. All dimensions, quantities and performance requirements to be confirmed on site.
3. All information that pertains solely to the fabrication processes or to the techniques of construction.
4. All coordination of the work of all trades.
5. Assuming consistency with the contract documents.
6. This drawing is copyright and may only be reproduced with the architect's permission.

Drawing Notes:

MATERIALS

- ① Selected Architectural Wall Panels
- ② Selected Metal Doors
- ③ Selected Sectional Metal Door

REV	DATE	BY	DESCRIPTION

reddy architecture + urbanism
 Reddy Architecture + Urbanism
 41 Dixon Street,
 Kildare,
 R95 P291
 T: +353 (0)56 7762697
 W: www.reddyarchitecture.com
 E: info@reddyarchitecture.com

Client Details:
CRAG WICKLOW LIMITED

Project Details:
DUB 30
ELECTRICITY TRANSMISSION SID
BOGLAND, ARKLOW, WICKLOW

Drawing Title:
SUBSTATION
PLANS | SECTIONS | ELEVATIONS

Job No: P20-051K	Date: AUGUST 2022	Scale@A1: 1:200
Slabs: ISSUED FOR PLANNING	Drawn By: ML	Checked By: JN
Purpose: 02 PLANNING	Drawing Number	Revision

DUB30-02-ZZZ-ZZZ-DR-RAJ-AR-1104 P02.01