


NOTES

1. NO DIMENSIONS SHALL BE SCALED FROM A.T.C.E. DRAWINGS, USE FIGURED DIMENSIONS ONLY.
2. THE CONTRACTOR SHALL NOTIFY THE ENGINEER OF ANY DISCREPANCIES BETWEEN (A) THE A.T.C.E. STRUCTURAL PLANS AND SECTIONS AND (B) THOSE OF THE ARCHITECT BEFORE IMPLEMENTING THE WORK AND (C) SITE CONDITIONS BEFORE IMPLEMENTING THE WORK.
3. A.T.C.E. DRAWINGS SHALL BE READ IN CONJUNCTION WITH ALL ARCHITECT'S DRAWINGS FOR CONSTRUCTION DETAILS, PLUMBING, DRAINAGE, ELECTRICAL WORK, INSULATION, DAMP PROOF DETAILS, VENTILATION, FINISHES, JOINERY ETC.
4. ALL STRUCTURAL CONCRETE TO BE GRADE C28/35 UNLESS OTHER NOTED OTHERWISE.
5. ALL REINFORCEMENT HIGH YIELD (500 N/mm²) DEFORMED TYPE 2. MINIMUM CONCRETE COVER TO REINFORCEMENT TO BE 50mm.
6. ALL SETTING OUT IN ACCORDANCE WITH ARCHITECTS DRAWINGS. LEVELS AND DIMENSIONS TO BE CONFIRMED BEFORE WORKS START.
7. ALL REINFORCEMENT TO BE INSPECTED AND APPROVED BEFORE PLACING OF CONCRETE.

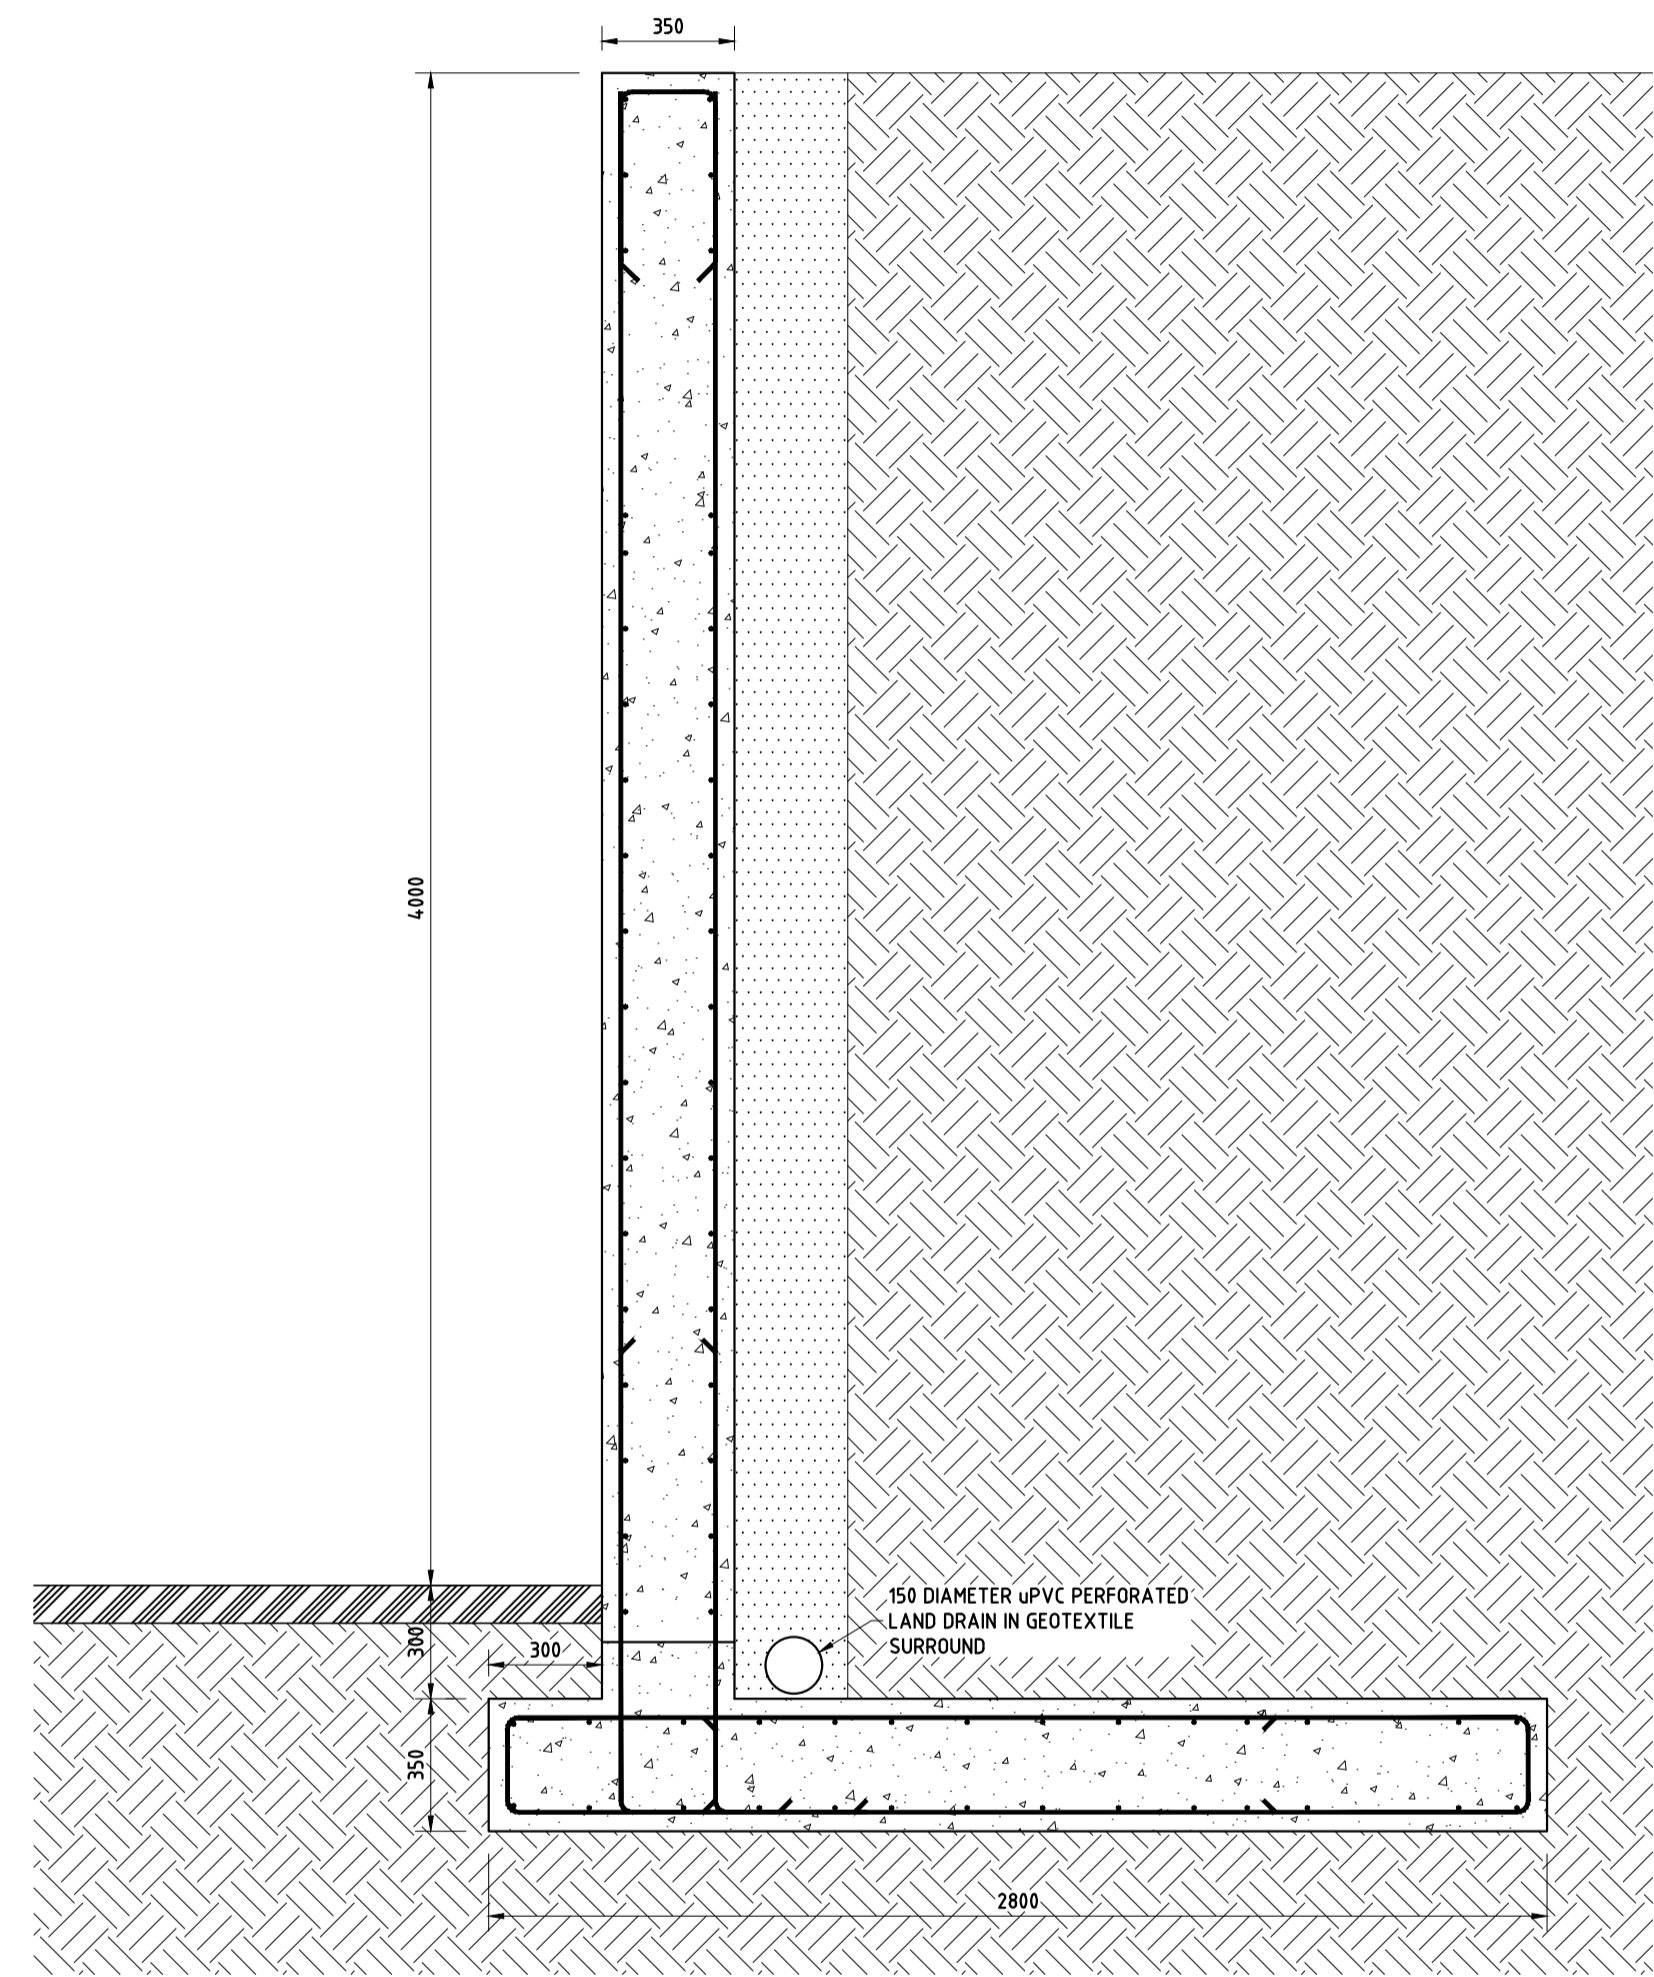

RETAINING WALL SECTION
1:20

PLANNING DRAWING

REV.	DATE	DESCRIPTION	APPROVED

COPYRIGHT RESERVED- THIS DRAWING IS NOT TO BE USED FOR A PURPOSE OTHER THAN THAT FOR WHICH IT HAS BEEN ISSUED BY ALAN TRAYNOR CONSULTING ENGINEERS. NOR IS IT TO BE COPIED OR REPRODUCED IN ANY MANNER WITHOUT WRITTEN CONSENT.

Alan Traynor Consulting Engineers Ltd

Unit 4, Belturbet Business Park, Creeny, Belturbet, Co. Cavan H14AY95
TEL: (+353) 499522236
2nd Floor, 67-70 Meath St, Dublin 8 D08XYS3
TEL: (+353) 19497881
Email: info@alantraynor.com Website: www.alantraynor.com



CLIENT
CRAG WICKLOW LTD

PROJECT TITLE
PROPOSED DEVELOPMENT AT OAKLANDS SUBSTATION, ARKLOW, CO. WICKLOW

DRAWING TITLE
SITE WORKS RETAINING WALL DETAIL

SCALE	DRAWN	CHECKED	APPROVED
1:20	COLM BAXTER	LIAM McELGUNN	ALAN TRAYNOR
	DATE	DATE	DATE
	OCT 2022	OCT 2022	OCT 2022

DRAWING No.	REV.
22-066-202	