




EAST ELEVATION
Scale 1:200

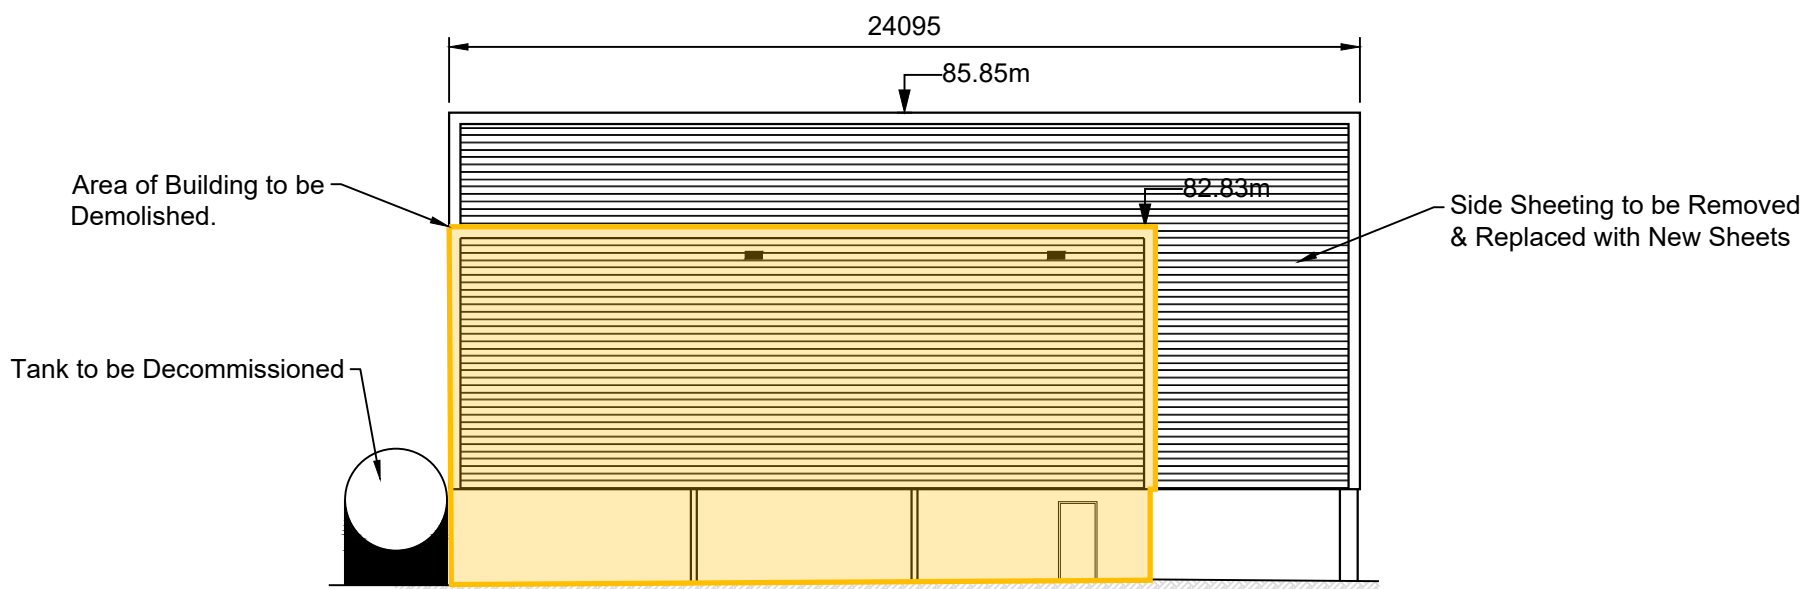


WEST ELEVATION
Scale 1:200

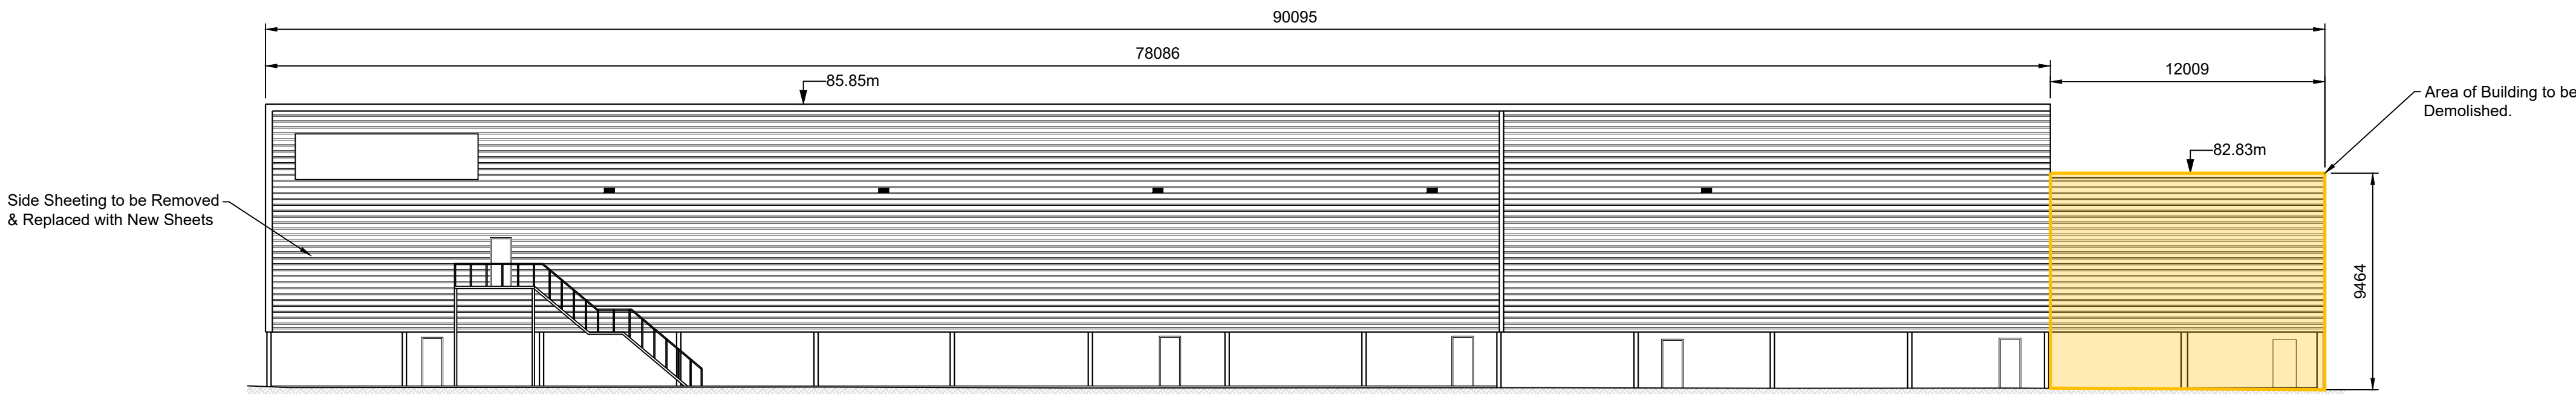

NORTH ELEVATION
Scale 1:200

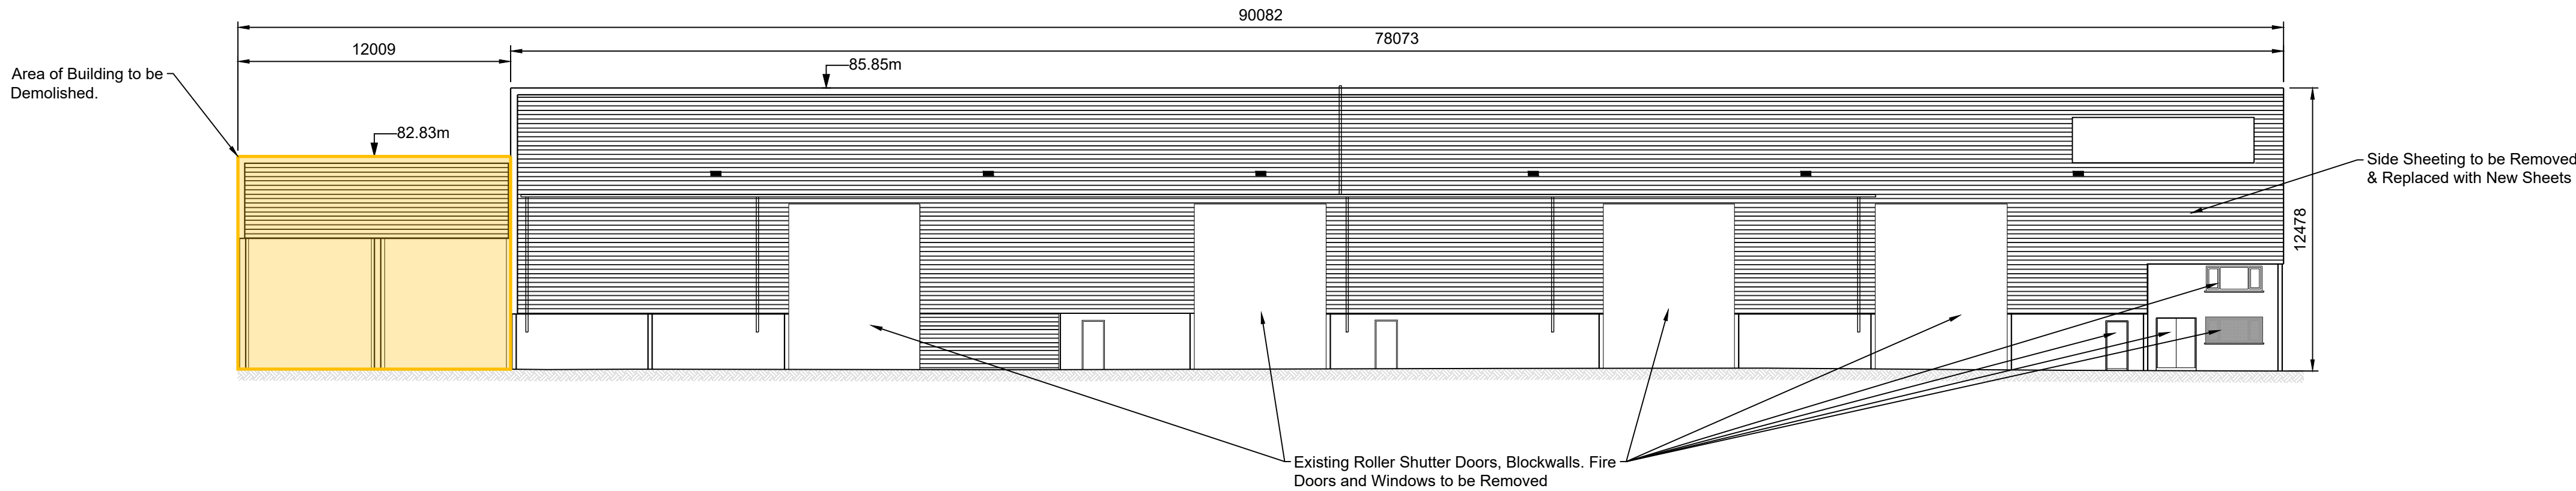

SOUTH ELEVATION
Scale 1:200

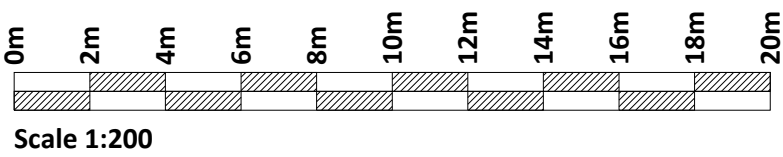

If Applicable : Ordnance Survey Ireland Licence No. EN 0001220 © Ordnance Survey Ireland and Government of Ireland

Rev.	Description	App By	Date
A	ISSUE FOR PLANNING	CC	13.06.21

PROJECT	CLIENT		
SID APPLICATION, EIAR & IE LICENCE APPLICATION FOR THORNTONS CAPPAGH	THORNTONS RECYCLING		
SHEET	Date 13.06.22	Project number P21-150	Scale (@ A1-) 1:200
PROPOSED DEMOLITION & DECOMMISSIONING - ELEVATIONS	Drawn by CS	Drawing Number P21-150-0150-0002	Rev A
	Checked by FC		