


GROUND FLOOR PLAN

Scale 1:125

If Applicable : Ordnance Survey Ireland Licence No. EN 0001220 © Ordnance Survey Ireland and Government of Ireland

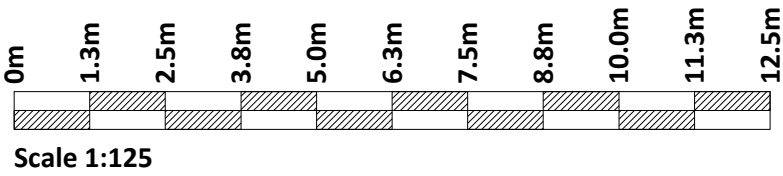

Rev.	Description	App By	Date
A	ISSUE FOR PLANNING	CC	18.05.22

PROJECT	CLIENT		
SID APPLICATION, EIAR & IE LICENCE APPLICATION FOR THORNTONS CAPPAGH	THORNTONS RECYCLING		
SHEET	Date 18.05.22	Project number P21-150	Scale (@ A1-) 1:125
MATERIALS RECOVERY FACILITY 1 GROUND FLOOR PLAN	Drawn by CS	Drawing Number P21-150-0301-0001	Rev A
	Checked by FC		