


ROOF PLAN

Scale 1:125

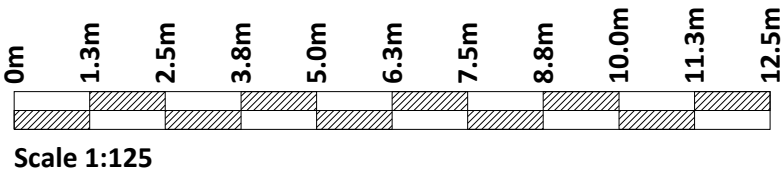

If Applicable : Ordnance Survey Ireland Licence No. EN 0001220 © Ordnance Survey Ireland and Government of Ireland



Cork | Dublin | Carlow

www.fehilytimoney.ie

No part of this document may be reproduced or transmitted in any form or stored in any retrieval system of any nature without the written permission of Fehily Timoney & Company as copyright holder except as agreed for use on the project for which the document was originally issued. Do not scale. Use figured dimensions only. If in doubt - Ask!

| Rev. | Description        | App By | Date     |
|------|--------------------|--------|----------|
| A    | ISSUE FOR PLANNING | CC     | 24.05.22 |
|      |                    |        |          |
|      |                    |        |          |
|   |  |                     |            |          |                                     |         |               |       |
|---|--|---------------------|------------|----------|-------------------------------------|---------|---------------|-------|
| PROJECT   |  | CLIENT              |            |          |                                     |         |               |       |
| SID APPLICATION, EIAR & IE LICENCE<br>APPLICATION FOR THORNTONS CAPPAGH |  | THORNTONS RECYCLING |            |          |                                     |         |               |       |
| SHEET   | MATERIALS RECOVERY FACILITY 1<br>ROOF PLAN |                     | Date       | 24.05.22 | Project number                      | P21-150 | Scale (@ A1-) | 1:125 |
|   |  |                     | Drawn by   | CS       | Drawing Number<br>P21-150-0301-0002 |         |               | Rev   |
|   |  |                     | Checked by | FC       |                                     |         |               | A     |

O:\ACAD\2021\P21-150\P21-150-0301-0002