


**GROUND FLOOR PLAN**  
Scale 1:125

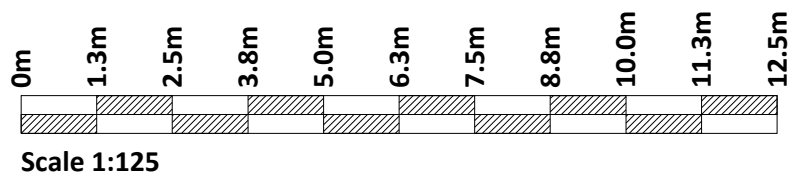

If Applicable : Ordnance Survey Ireland Licence No. EN 0001220 © Ordnance Survey Ireland and Government of Ireland

Rev.	Description	App By	Date
A	ISSUE FOR PLANNING	CC	24.05.22

PROJECT	SID APPLICATION, EIAR & IE LICENCE APPLICATION FOR THORNTONS CAPPAGH		CLIENT			THORNTONS RECYCLING		
SHEET	MATERIALS RECOVERY FACILITY 2 GROUND FLOOR PLAN		Date	24.05.22	Project number	P21-150	Scale (@ A1-)	1:125
			Drawn by	CS	Drawing Number			Rev
			Checked by	FC	P21-150-0302-0001			
							A	