




ROOF PLAN
Scale 1:125

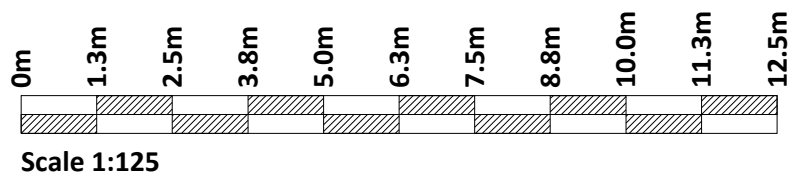

If Applicable : Ordnance Survey Ireland Licence No. EN 0001220 © Ordnance Survey Ireland and Government of Ireland

Rev.	Description	App By	Date
A	ISSUE FOR PLANNING	CC	24.05.22

PROJECT	SID APPLICATION, EIAR & IE LICENCE APPLICATION FOR THORNTONS CAPPAGH			CLIENT		THORNTONS RECYCLING	
	SHEET			Date	24.05.22	Project number	P21-150
MATERIALS RECOVERY FACILITY 2 ROOF PLAN			Drawn by	CS	Drawing Number		Rev
			Checked by	FC	P21-150-0302-0002		A