




**NORTH ELEVATION**  
Scale 1:125

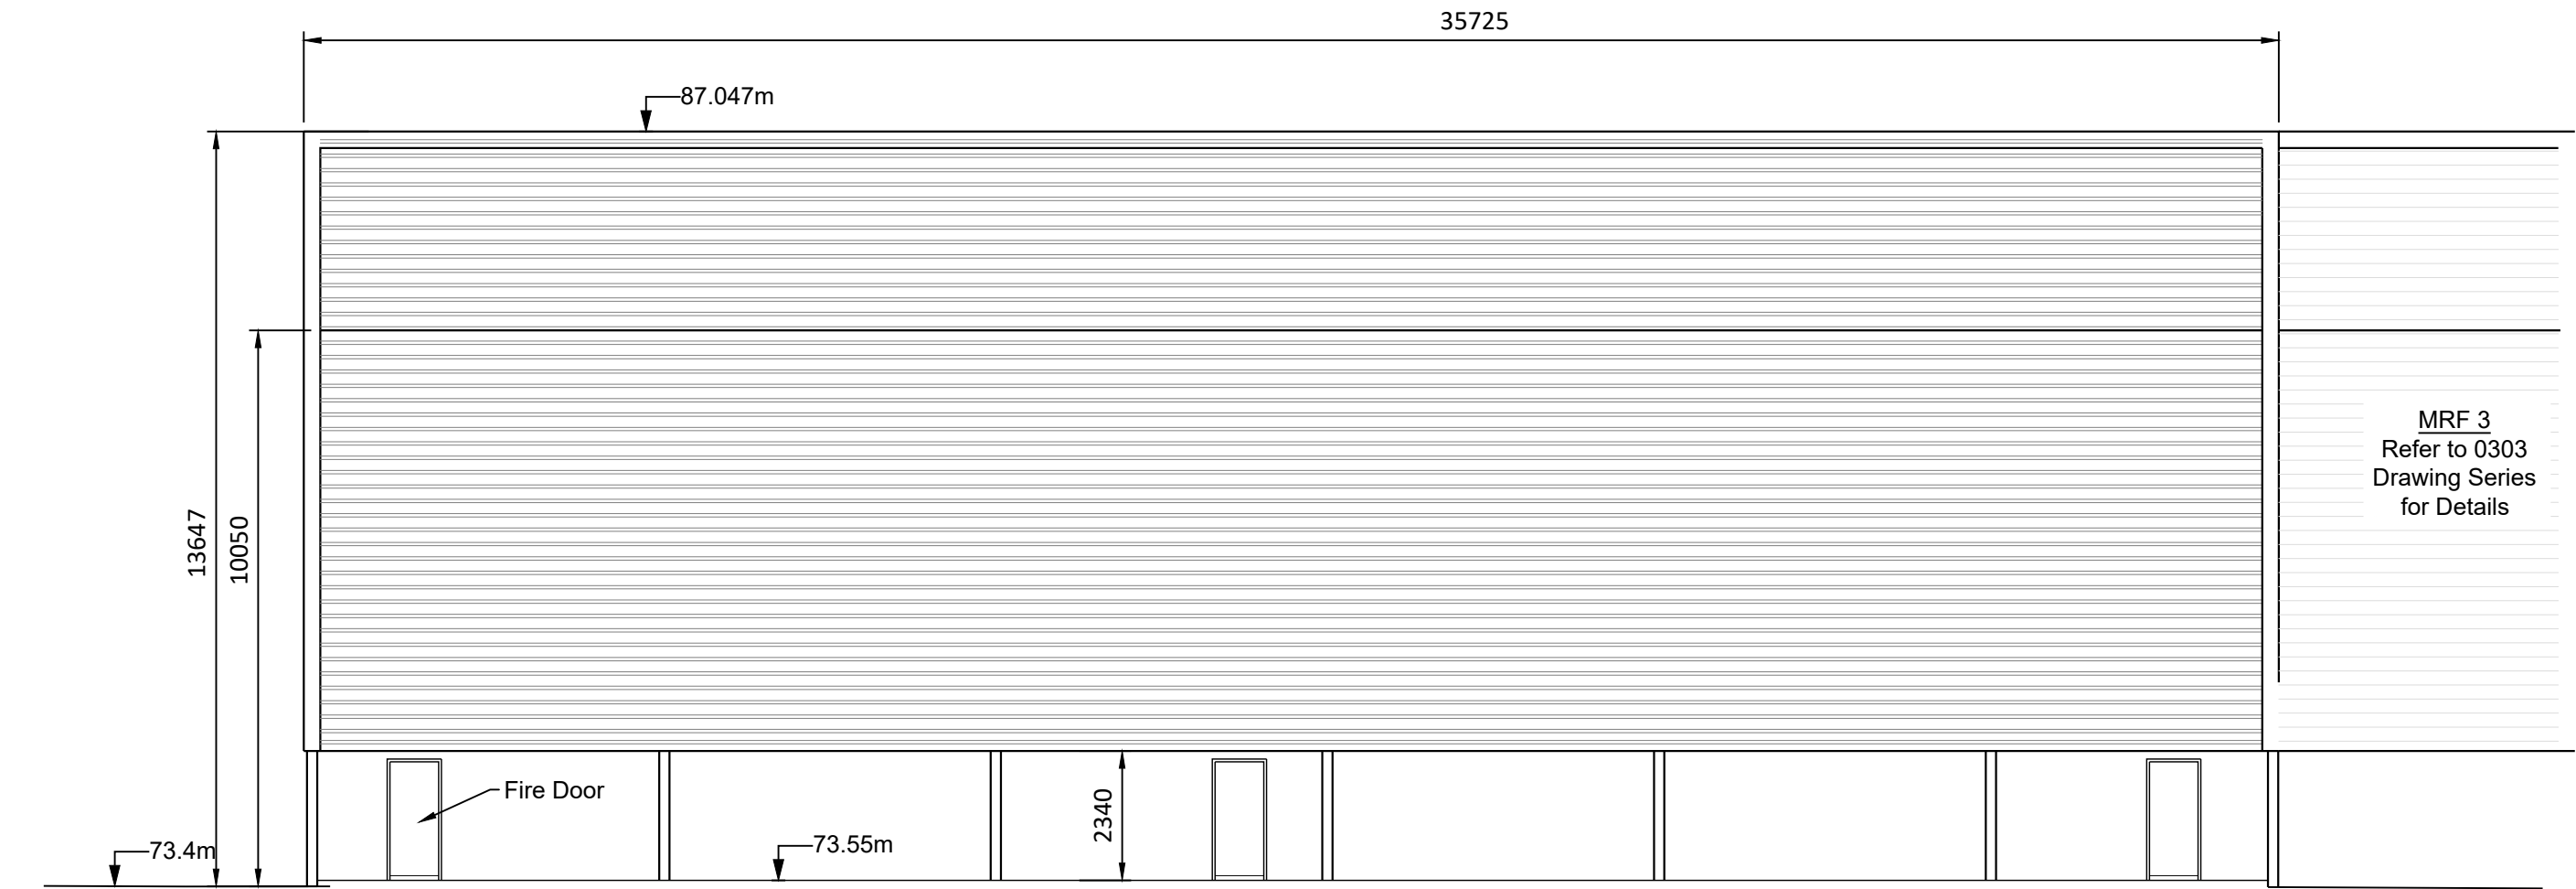

**WEST ELEVATION**  
Scale 1:125

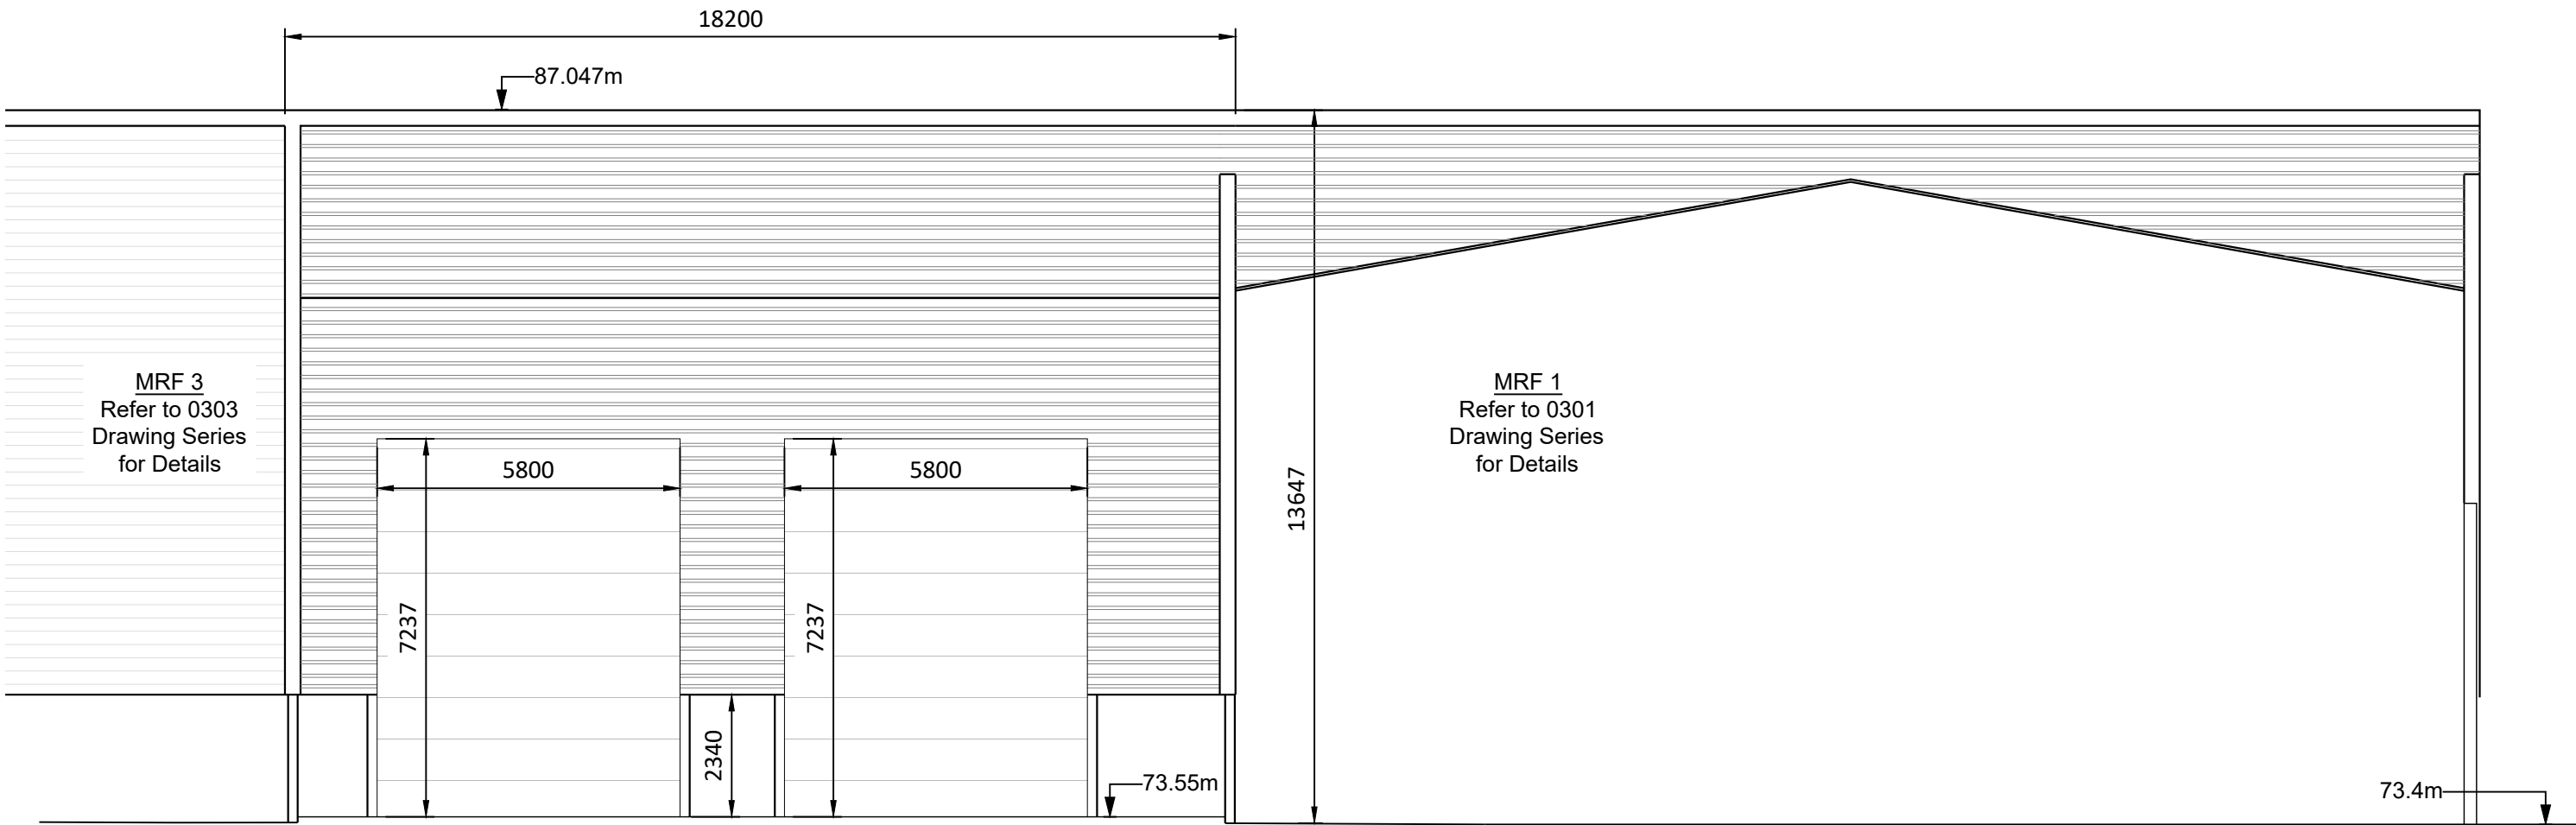

**EAST ELEVATION**  
Scale 1:125

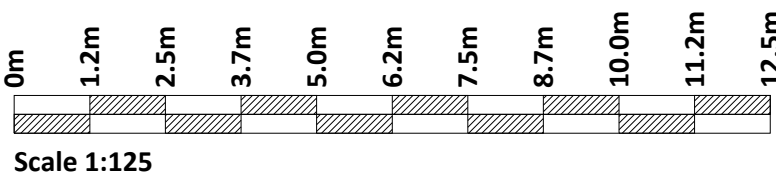

If Applicable : Ordnance Survey Ireland Licence No. EN 0001220 © Ordnance Survey Ireland and Government of Ireland

Rev.	Description	App By	Date
A	ISSUE FOR PLANNING	CC	24.05.22

PROJECT	CLIENT		
SID APPLICATION, EIAR & IE LICENCE APPLICATION FOR THORNTONS CAPPAGH	THORNTONS RECYCLING		
SHEET	Date 24.05.22	Project number P21-150	Scale (@ A1-) 1:125
MATERIALS RECOVERY FACILITY 2 ELEVATIONS	Drawn by CS	Drawing Number P21-150-0302-0003	Rev A
	Checked by FC		