



GROUND FLOOR PLAN
Scale 1:200

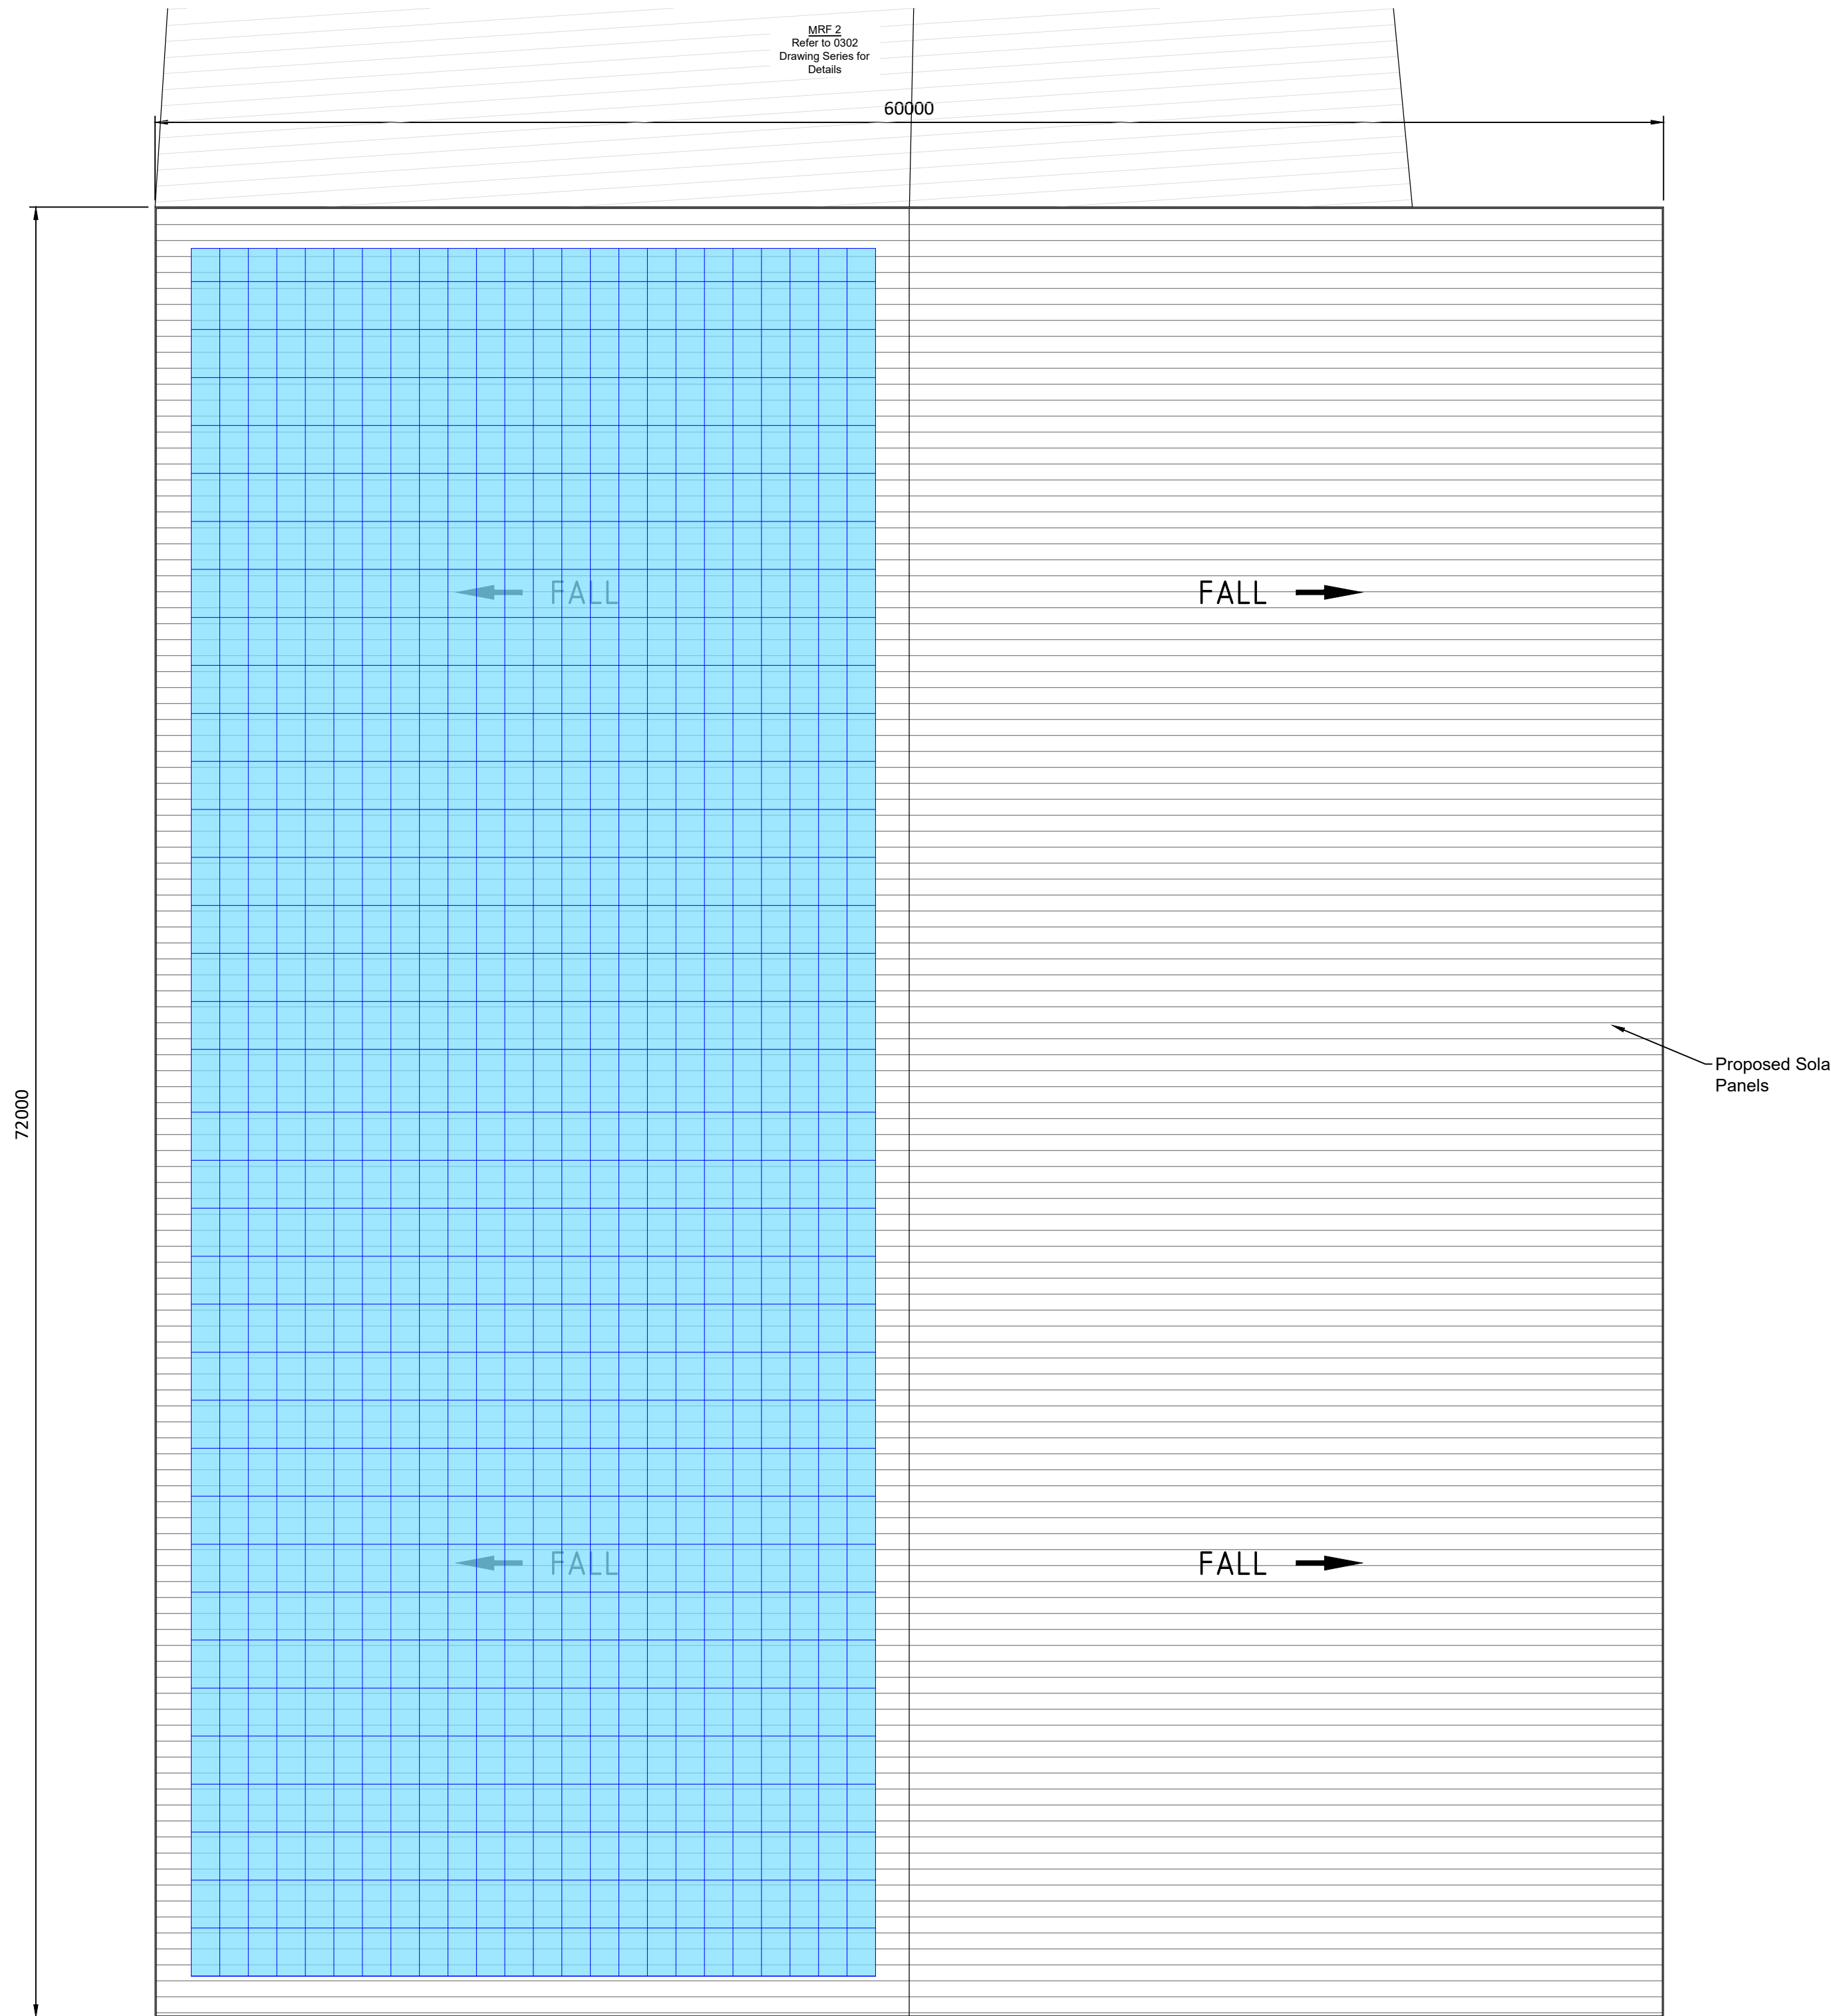

ROOF PLAN
Scale 1:200

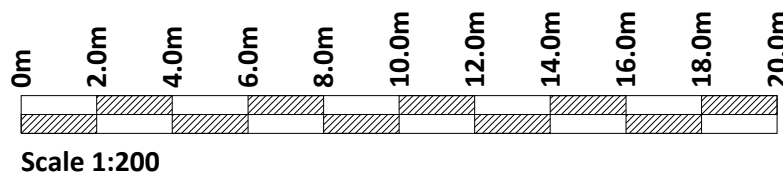

If Applicable : Ordnance Survey Ireland Licence No. EN 0001220 © Ordnance Survey Ireland and Government of Ireland

Rev.	Description	App By	Date
A	ISSUE FOR PLANNING	CC	24.05.22

PROJECT SID APPLICATION, EIAR & IE LICENCE APPLICATION FOR THORNTONS CAPPAGH		CLIENT THORNTONS RECYCLING			
SHEET MATERIALS RECOVERY FACILITY 3 GROUND FLOOR & ROOF PLANS	Date	24.05.22	Project number	P21-150	
	Drawn by	CS	Drawing Number	P21-150-0303-0001	
	Checked by	FC	Scale (@ 1:200)	A1-	Rev A