




WEST ELEVATION
Scale 1:200

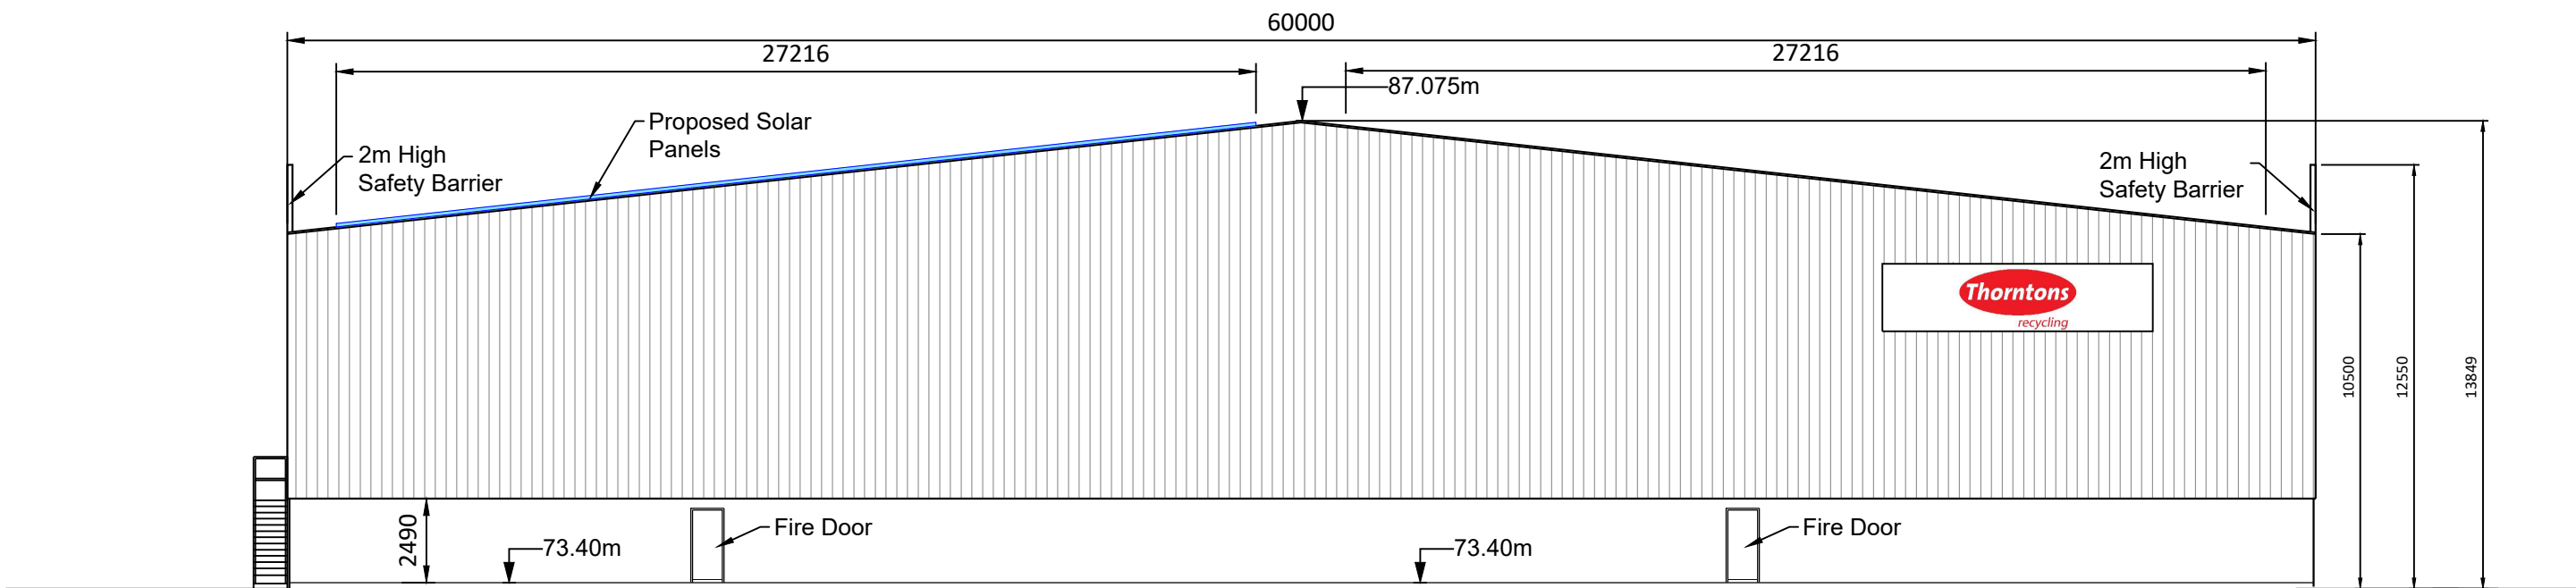


SOUTH ELEVATION
Scale 1:200

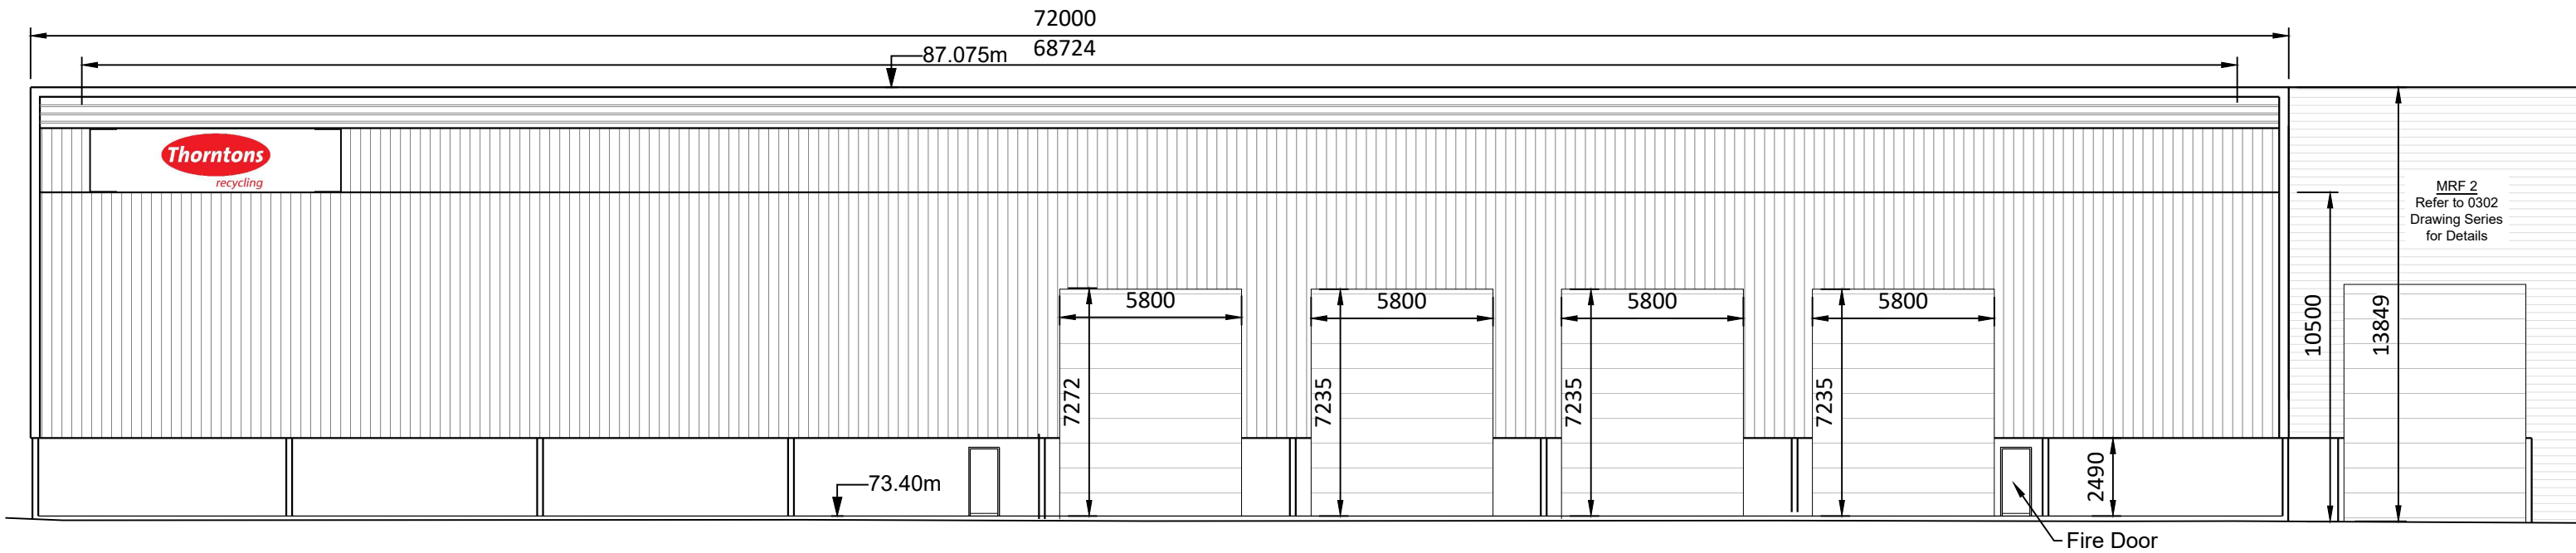

EAST ELEVATION
Scale 1:200

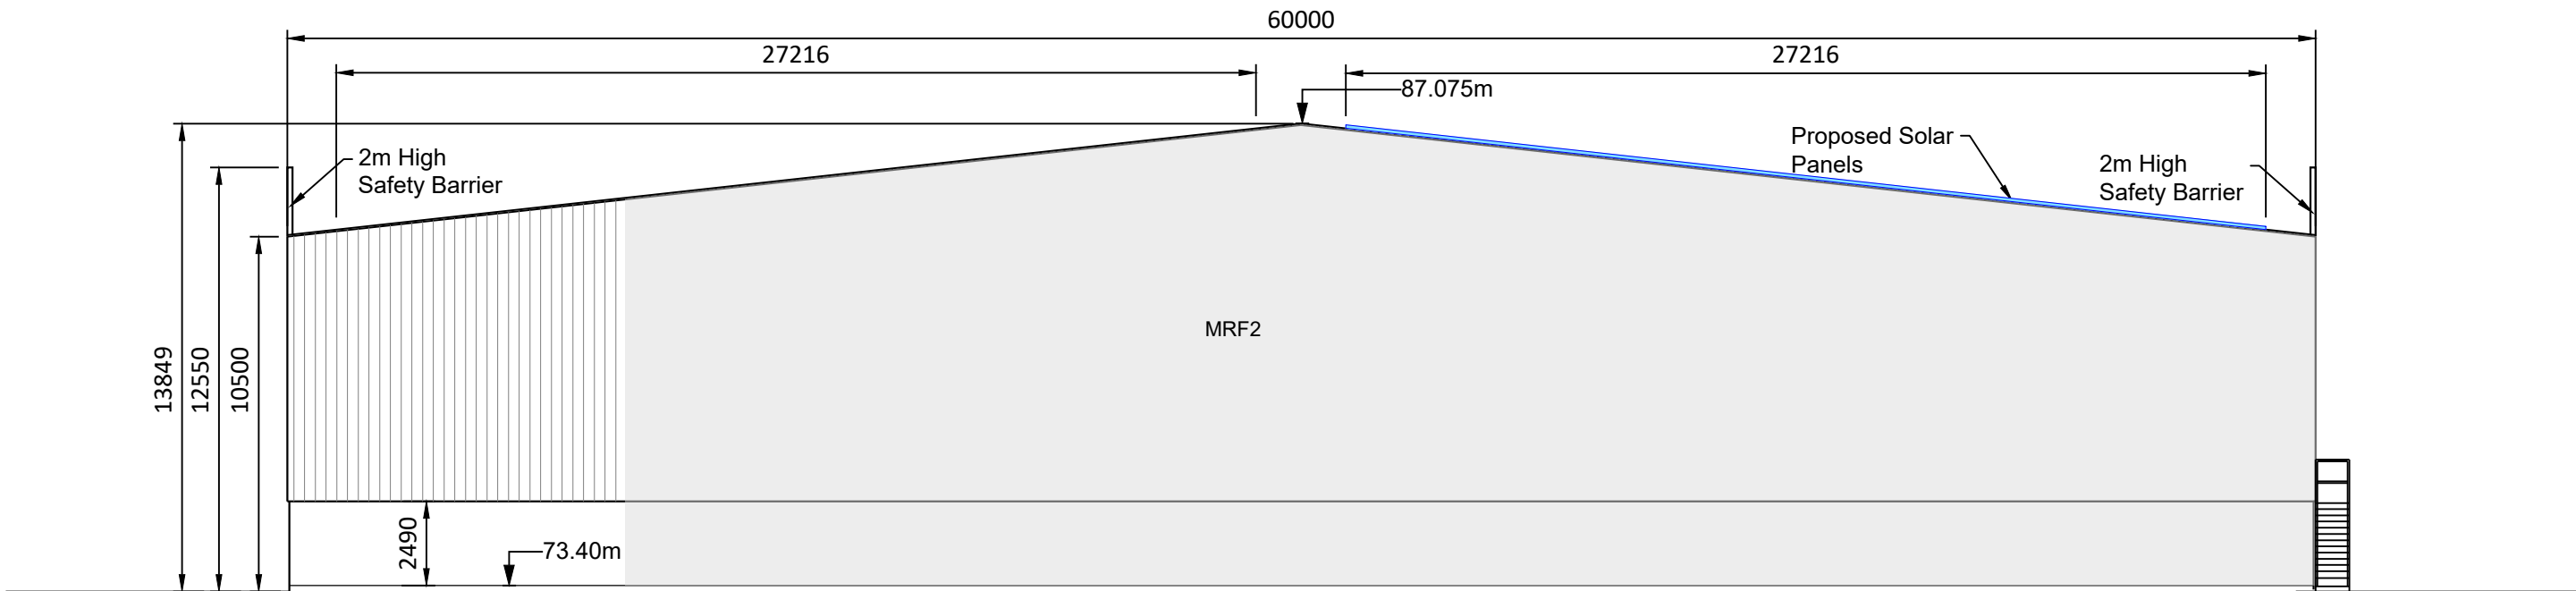

NORTH ELEVATION
Scale 1:200

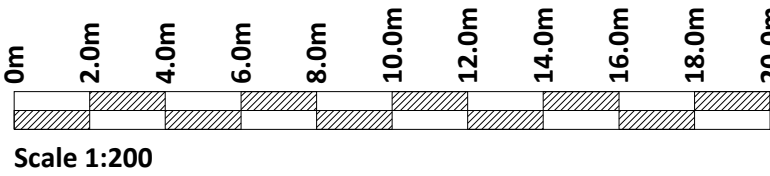

If Applicable : Ordnance Survey Ireland Licence No. EN 0001220 © Ordnance Survey Ireland and Government of Ireland

Rev.	Description	App By	Date
A	ISSUE FOR PLANNING	CC	24.05.22

PROJECT	CLIENT		
SID APPLICATION, EIAR & IE LICENCE APPLICATION FOR THORNTONS CAPPAGH	THORNTONS RECYCLING		
SHEET	MATERIALS RECOVERY FACILITY 3 ELEVATIONS	Date 24.05.22 Project number P21-150 Drawing Number P21-150-0303-0002 Scale (@ A1-) 1:200	Rev A