


GROUND FLOOR PLAN
Scale 1:50

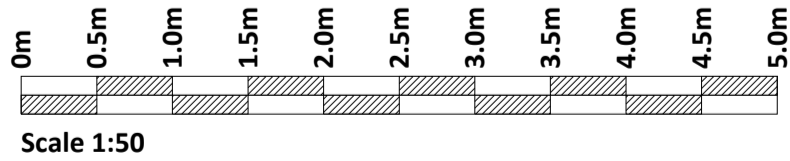

If Applicable : Ordnance Survey Ireland Licence No. EN 0001220 © Ordnance Survey Ireland and Government of Ireland

Rev.	Description	App By	Date
A	ISSUE FOR PLANNING	CC	12.05.22

PROJECT		CLIENT		
SID APPLICATION, EIAR & IE LICENCE APPLICATION FOR THORNTONS CAPPAGH		THORNTONS RECYCLING		
SHEET		Date	Project number	Scale (@ A1-)
ADMINISTRATION BUILDING GROUND FLOOR PLAN		12.05.22	P21-150	1:50
		Drawn by	Drawing Number	Rev
		CS	P21-150-0304-0001	A
		Checked by	FC	