


ATTIC FLOOR PLAN
Scale 1:50

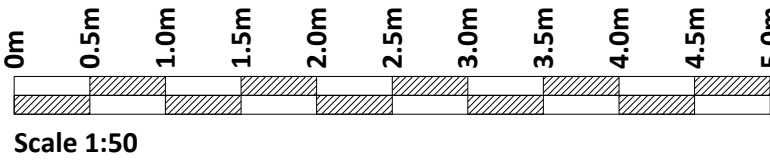

If Applicable : Ordnance Survey Ireland Licence No. EN 0001220 © Ordnance Survey Ireland and Government of Ireland

Rev.	Description	App By	Date
A	ISSUE FOR PLANNING	CC	12.05.22

PROJECT		CLIENT		
SID APPLICATION, EIAR & IE LICENCE APPLICATION FOR THORNTONS CAPPAGH		THORNTONS RECYCLING		
SHEET	ADMINISTRATION BUILDING ATTIC FLOOR PLAN		Date	12.05.22
			Project number	P21-150
			Scale (@ A1-)	1:50
		Drawn by	CS	Drawing Number P21-150-0304-0002
		Checked by	FC	
				Rev A