


ROOF PLAN
Scale 1:50

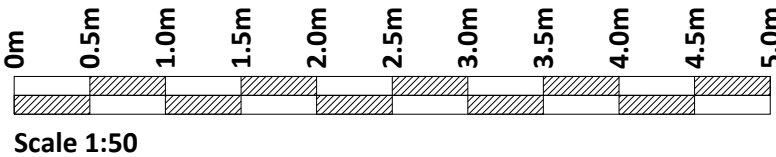

If Applicable : Ordnance Survey Ireland Licence No. EN 0001220 © Ordnance Survey Ireland and Government of Ireland

Rev.	Description	App By	Date
A	ISSUE FOR PLANNING	CC	12.05.22

PROJECT	SID APPLICATION, EIAR & IE LICENCE APPLICATION FOR THORNTONS CAPPAGH			CLIENT		THORNTONS RECYCLING	
	SHEET			Date	12.05.22	Project number	P21-150
ADMINISTRATION BUILDING ROOF PLAN			Drawn by	CS	Drawing Number		Rev
			Checked by	FC			
					P21-150-0304-0003		A