




SITE ENTRANCE LAYOUT PLAN
Scale 1:375

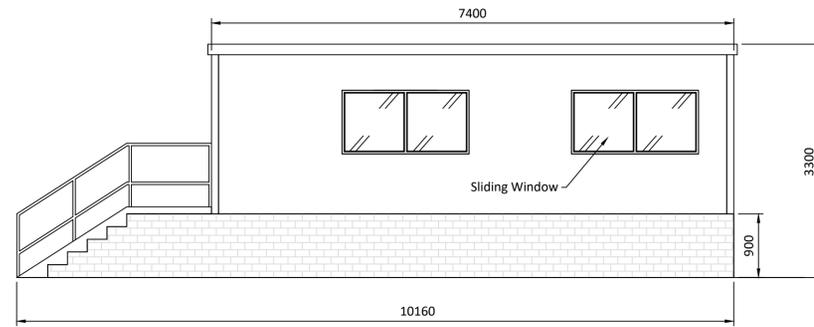

SOUTH ELEVATION
Scale 1:50

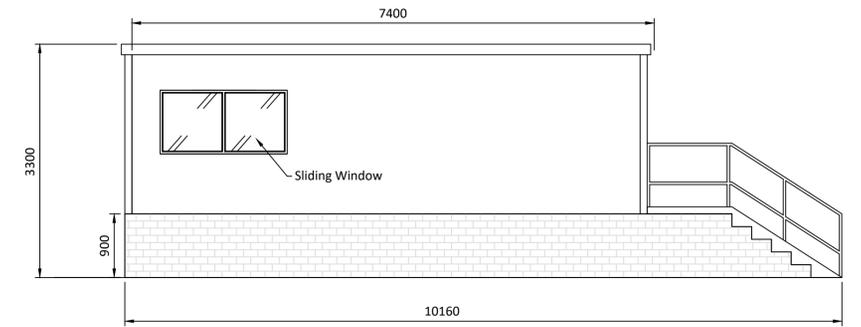

NORTH ELEVATION
Scale 1:50

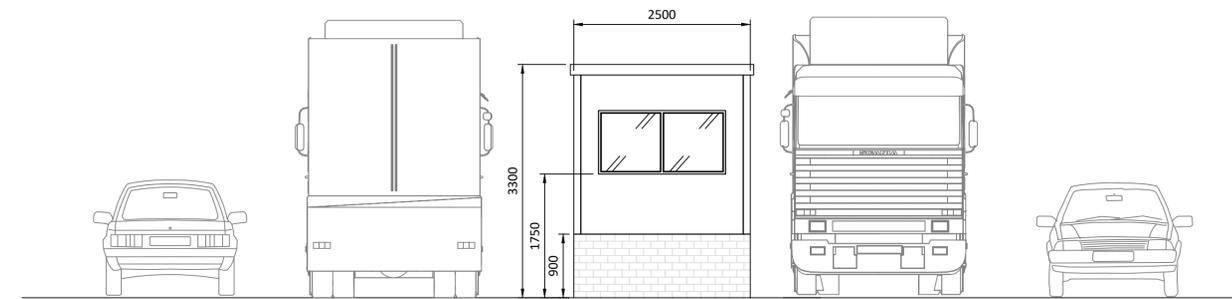


EAST ELEVATION
Scale 1:50




WEST ELEVATION
Scale 1:50



EXISTING SITE ENTRANCE VIEW 1

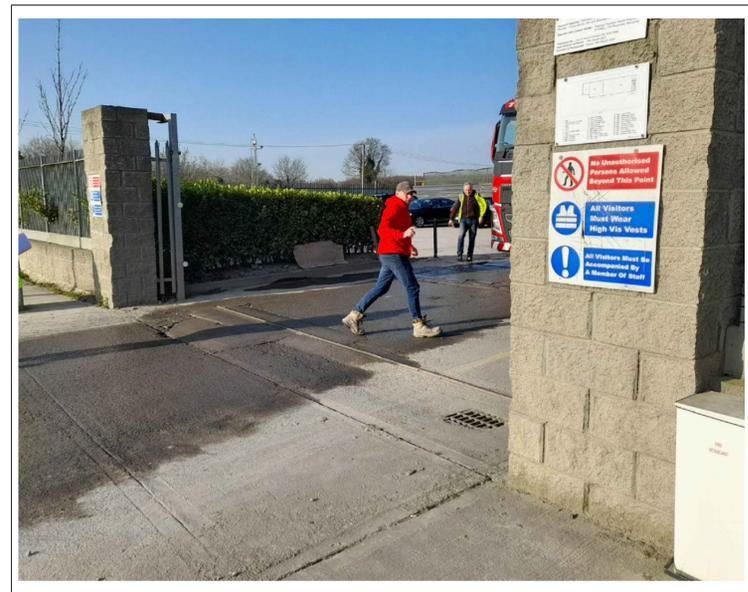

EXISTING SITE ENTRANCE VIEW 2

 

If Applicable : Ordnance Survey Ireland Licence No. EN 0001220 © Ordnance Survey Ireland and Government of Ireland

Rev.	Description	App By	Date
A	ISSUE FOR PLANNING	CC	14.06.22

PROJECT	CLIENT		
SID APPLICATION, EIAR & IE LICENCE APPLICATION FOR THORNTONS CAPPAGH	THORNTONS RECYCLING		
SHEET WEIGHBRIDGE BUILDING ELEVATIONS & LAYOUT PLAN	Date	14.06.22	Project number
	Drawn by	CS	P21-150
	Checked by	FC	Drawing Number
			P21-150-0305-0002
		Scale (@ A1-)	1:50
		Rev	A