




NORTH ELEVATION
Scale 1:100

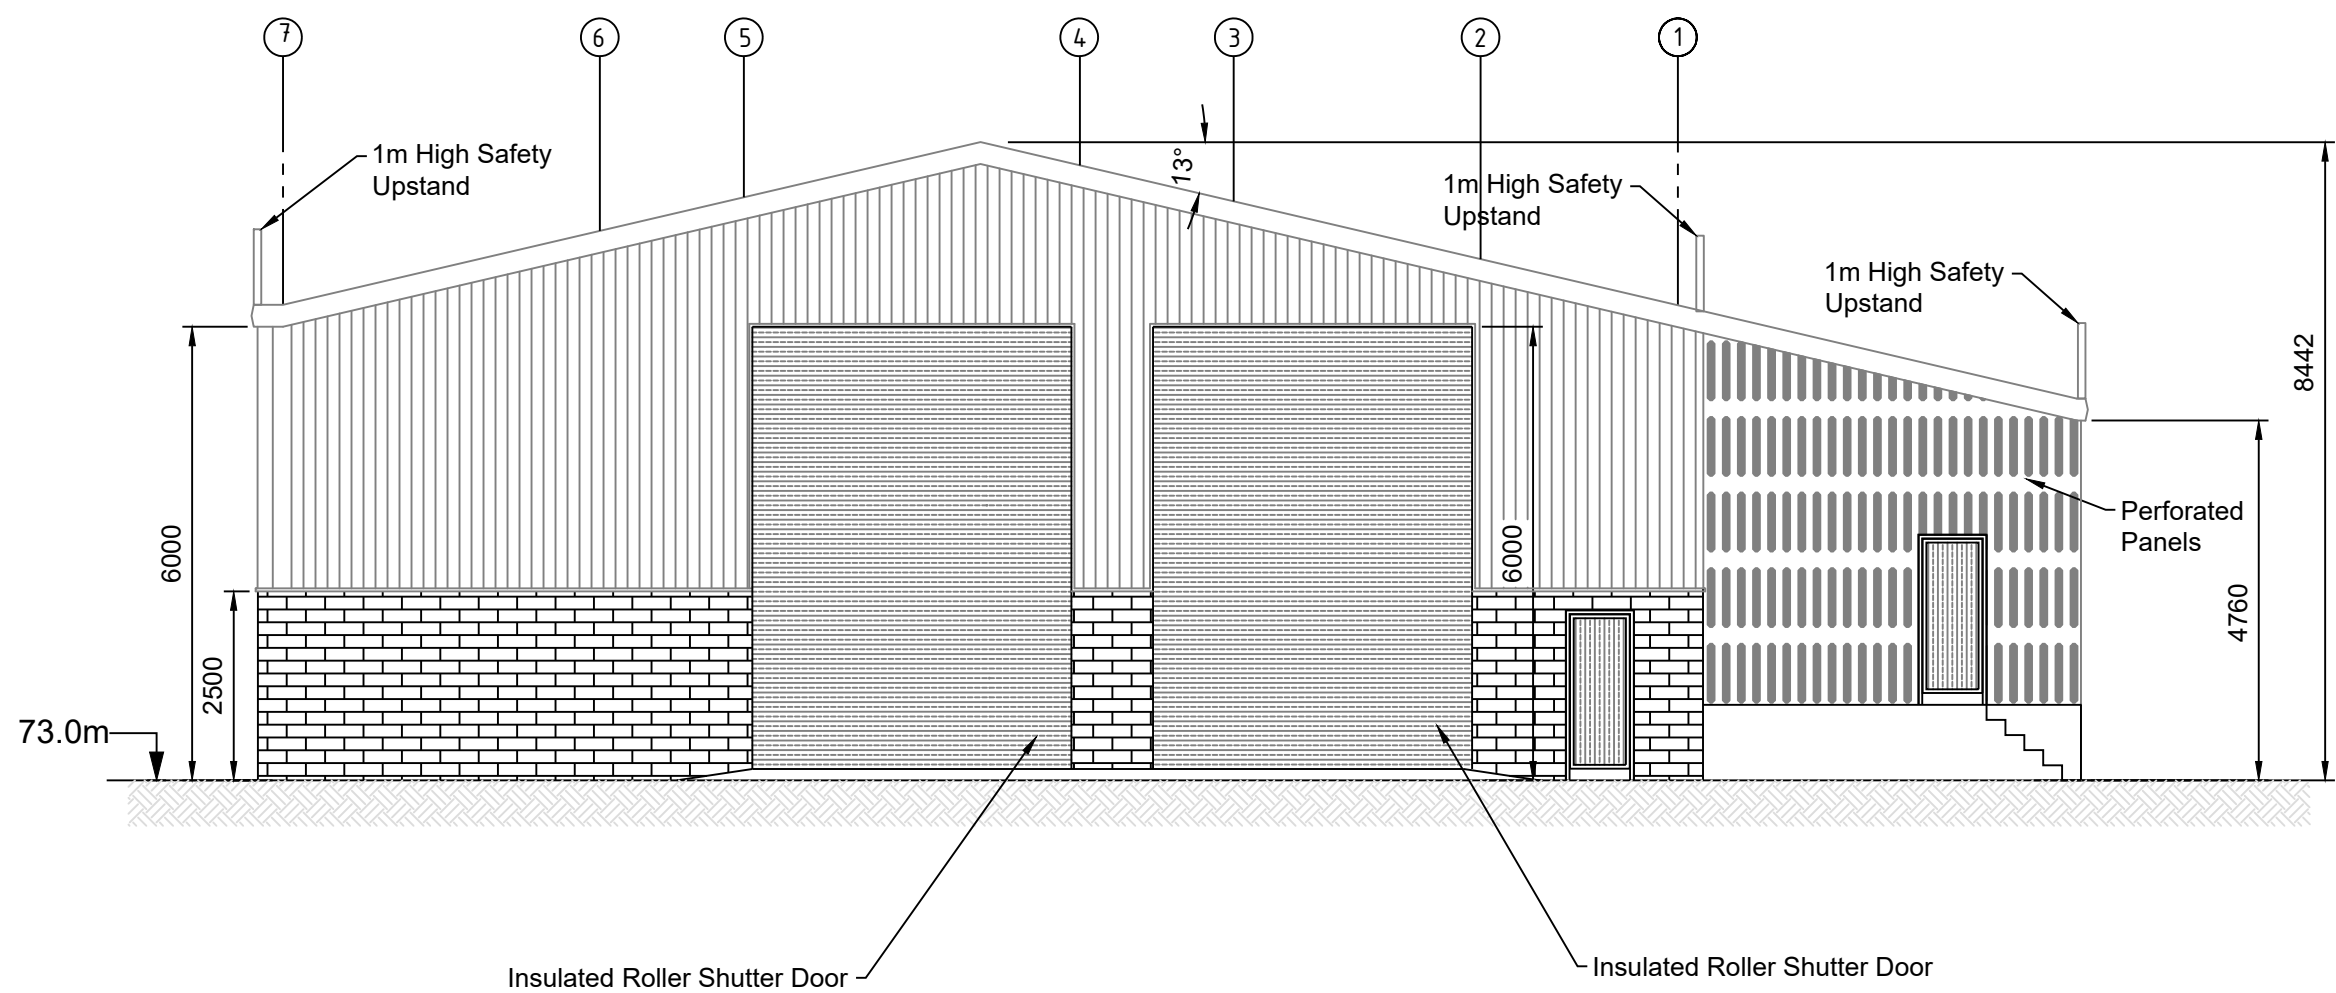


SOUTH ELEVATION
Scale 1:100

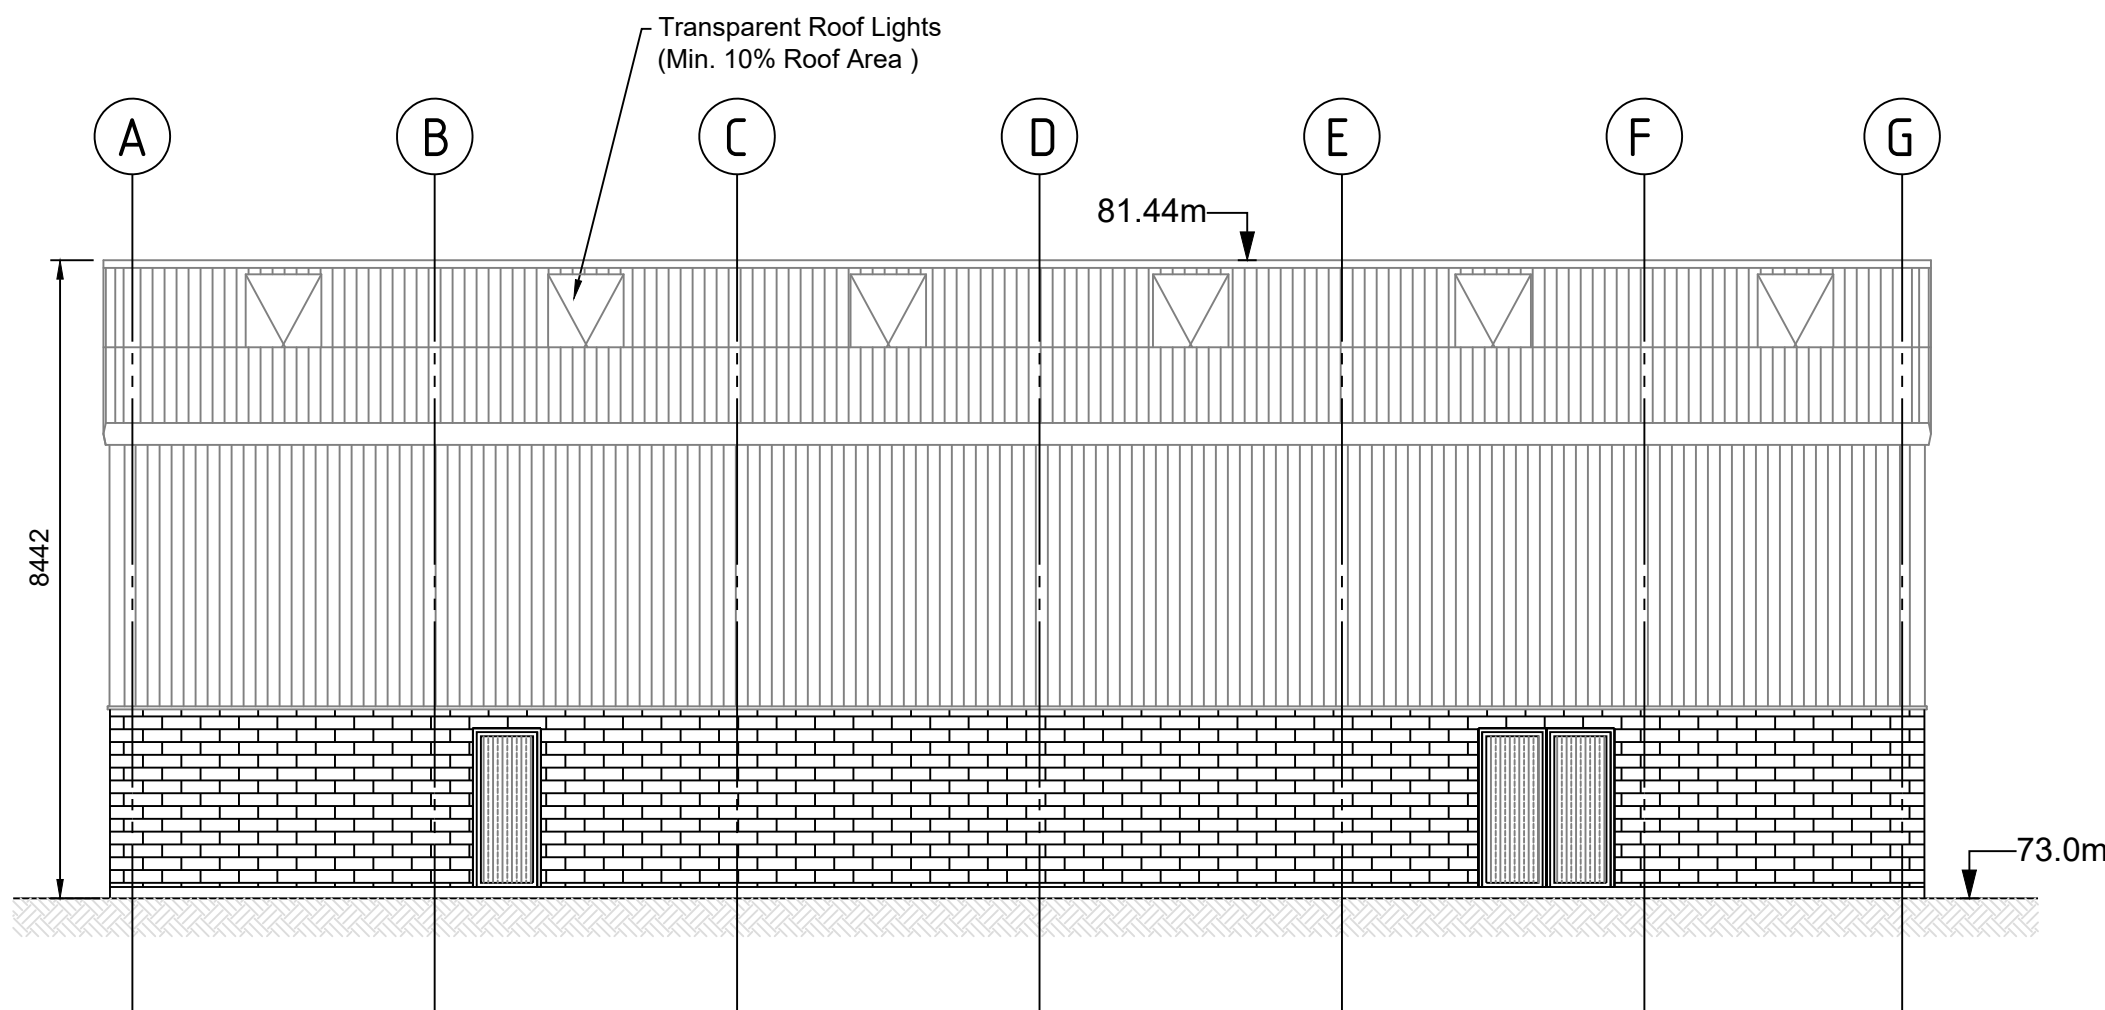

WEST ELEVATION
Scale 1:100

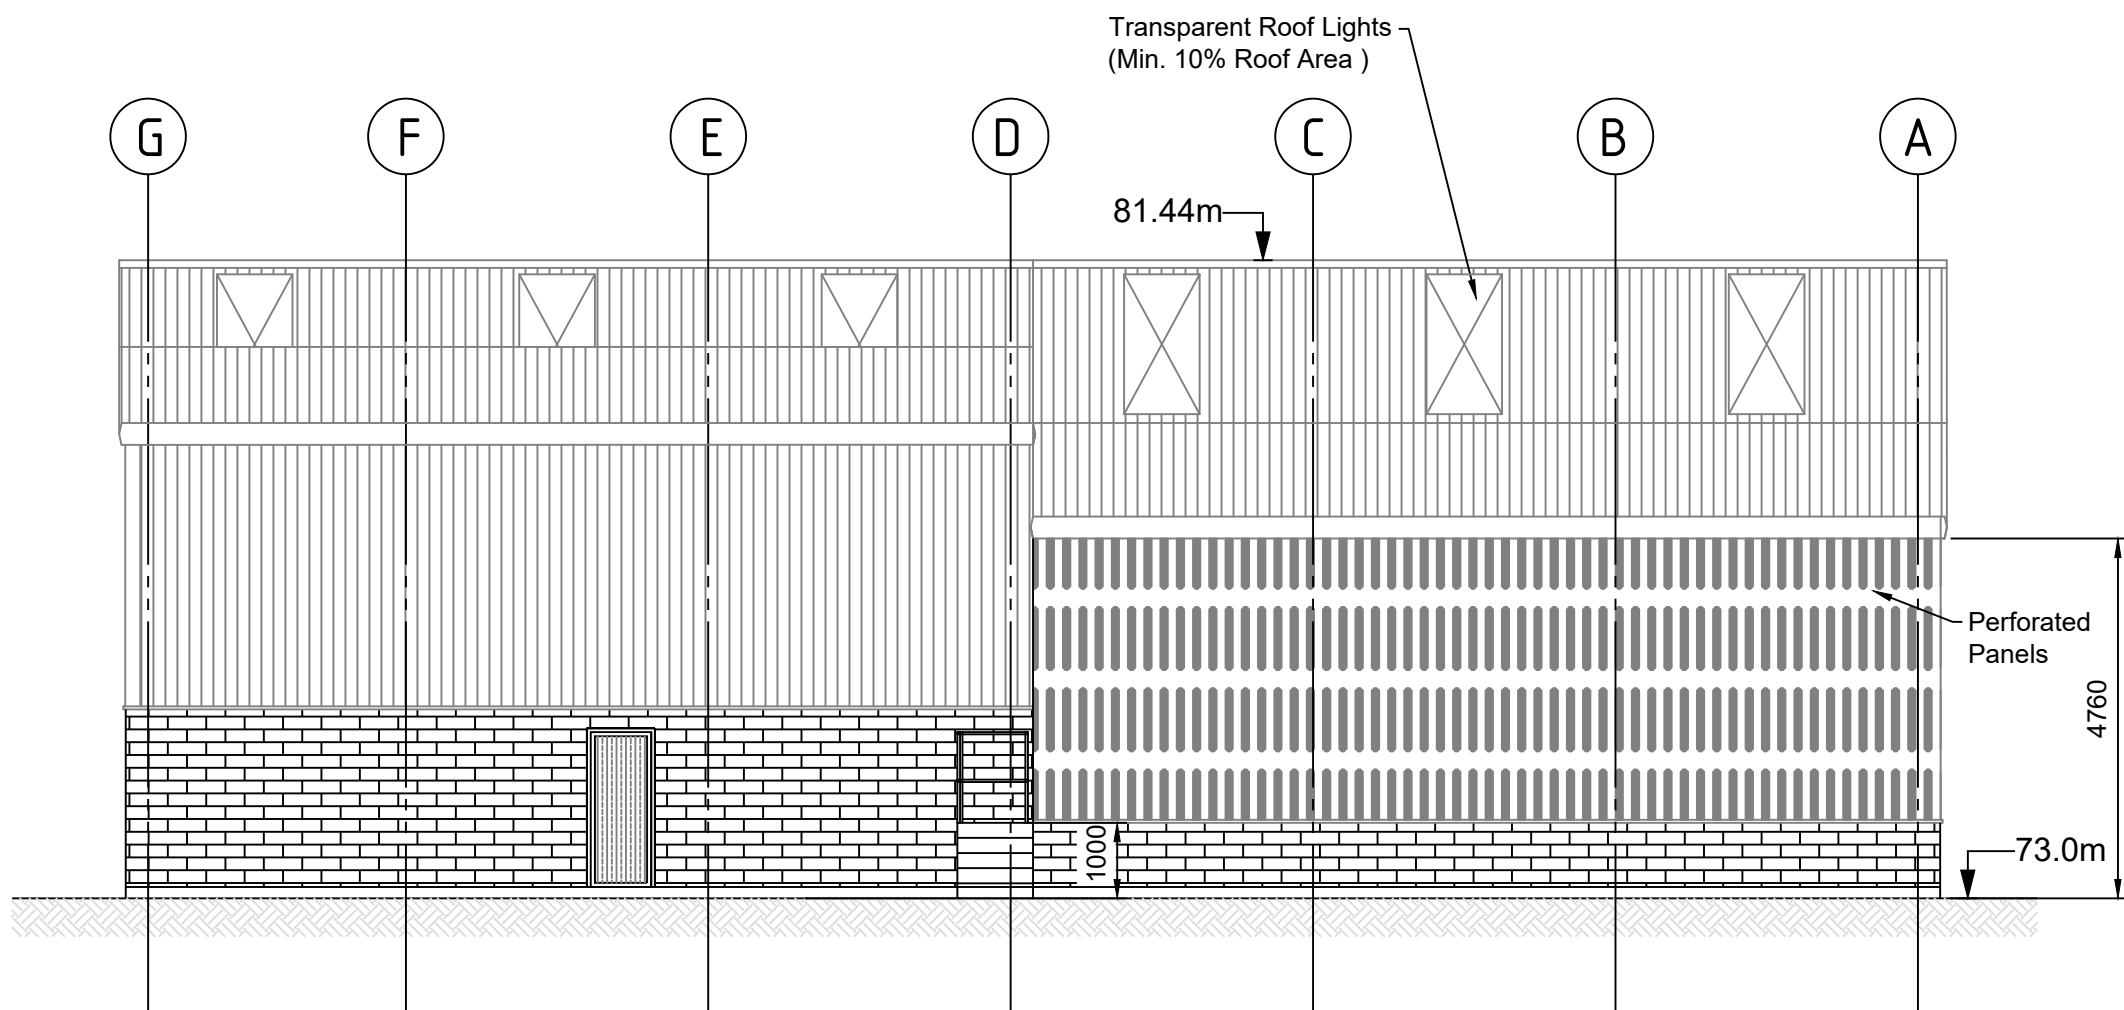

EAST ELEVATION
Scale 1:100

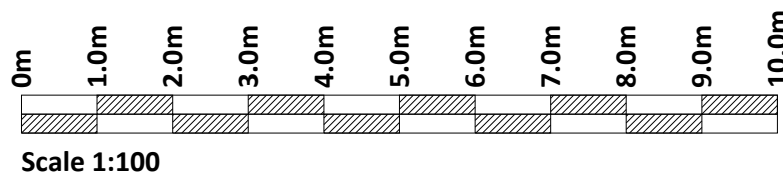

If Applicable : Ordnance Survey Ireland Licence No. EN 0001220 © Ordnance Survey Ireland and Government of Ireland



Cork | Dublin | Carlow

www.fehilytimoney.ie

No part of this document may be reproduced or transmitted in any form or stored in any retrieval system of any nature without the written permission of Fehily Timoney & Company as copyright holder except as agreed for use on the project for which the document was originally issued. Do not scale. Use figured dimensions only. If in doubt - Ask!

Rev.	Description	App By	Date
A	ISSUE FOR PLANNING	CC	18.05.22

PROJECT		CLIENT					
SID APPLICATION, EIAR & IE LICENCE APPLICATION FOR THORNTONS CAPPAGH		THORNTONS RECYCLING					
SHEET	WORKSHOP & FUEL REFILLING FACILITY ELEVATIONS	Date	18.05.22	Project number	P21-150	Scale (@ A1-)	1:100
		Drawn by	CS	Drawing Number			Rev
		Checked by	FC	P21-150-0307-0002			A

O:\ACAD\2021\P21-150\P21-150-0307-0002