




SOUTH ELEVATION
Scale 1:100

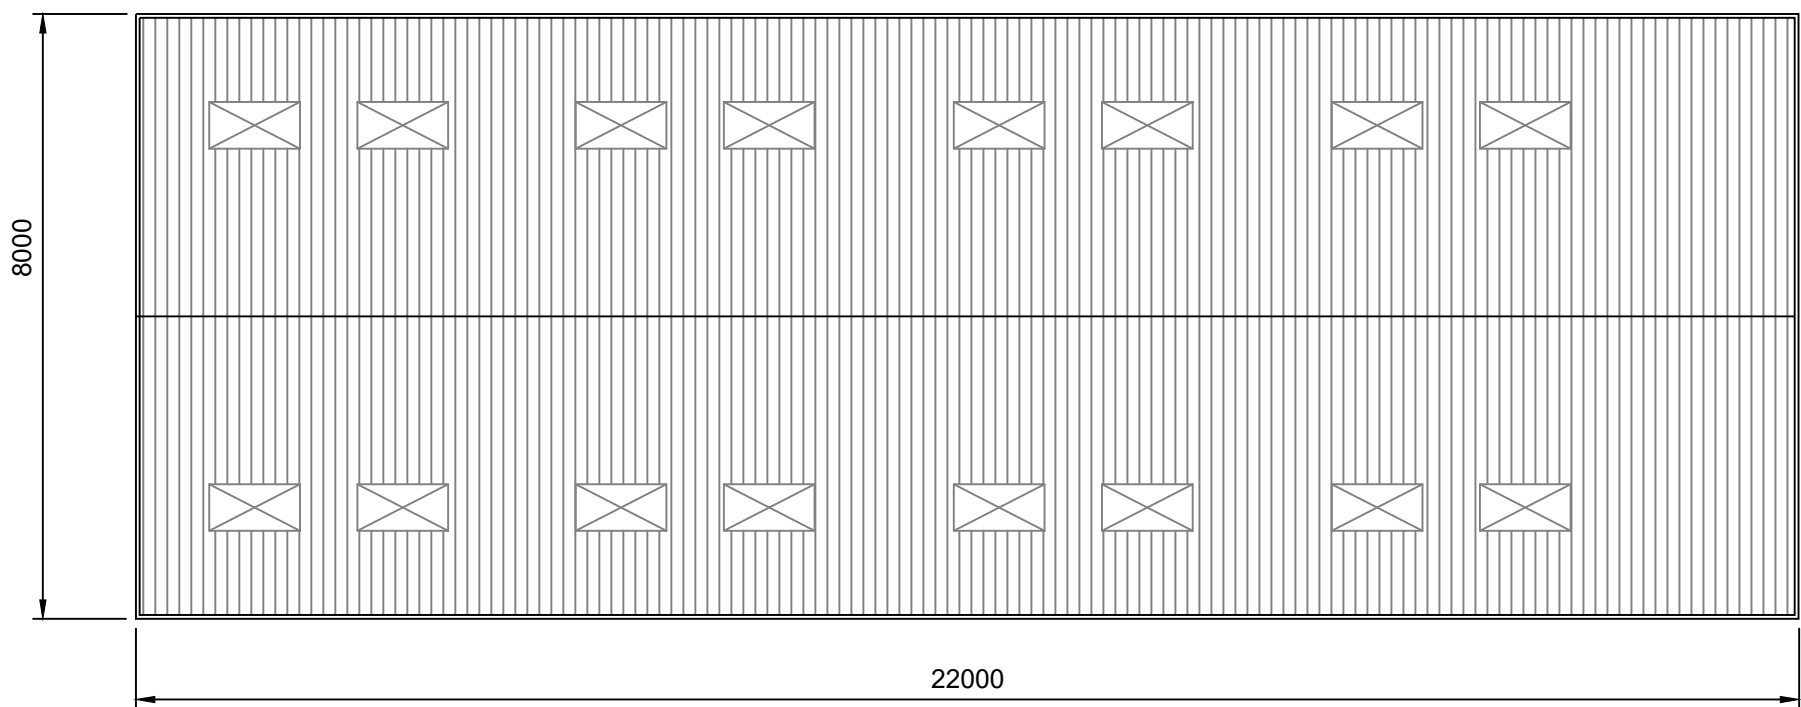


ROOF PLAN
Scale 1:100

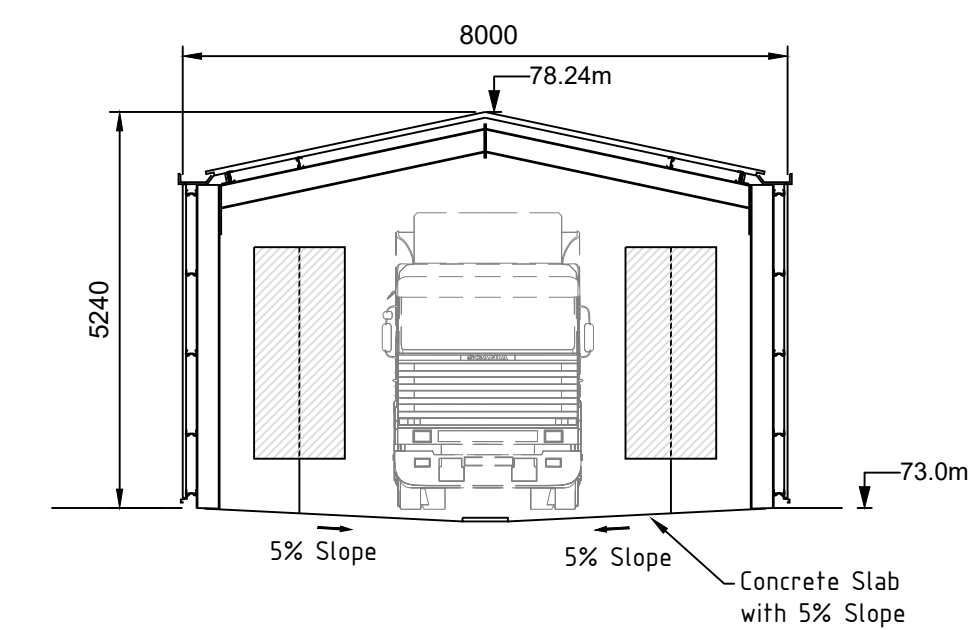


NORTH ELEVATION
Scale 1:100

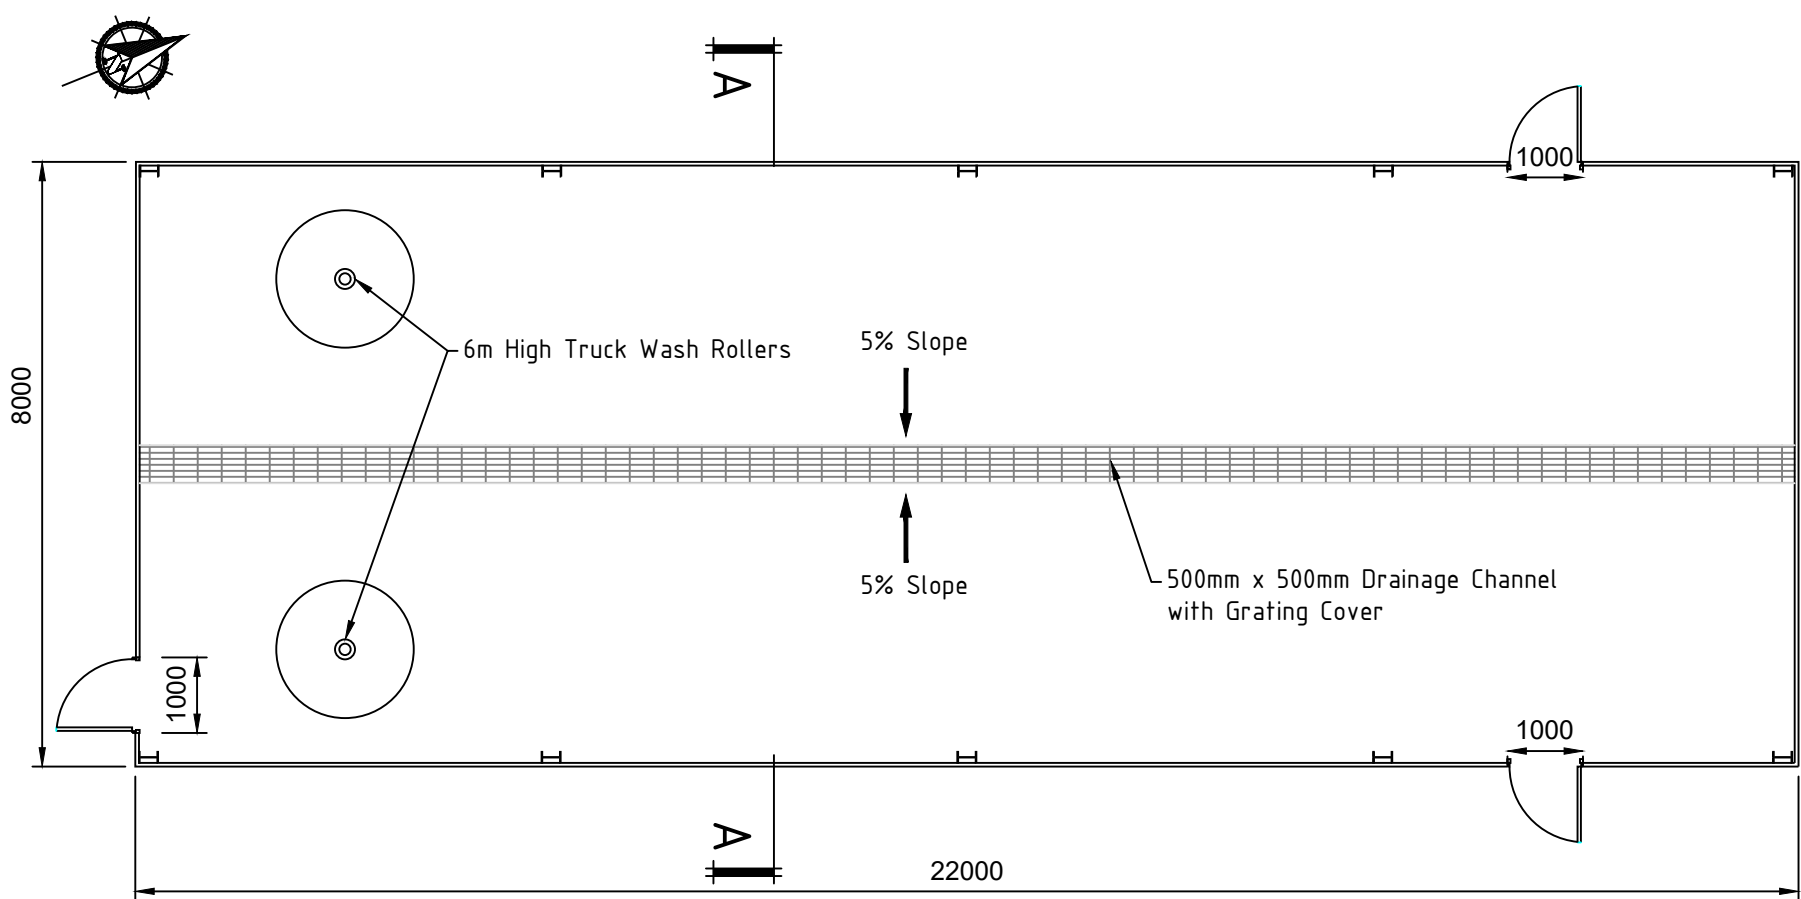


PLAN
Scale 1:100

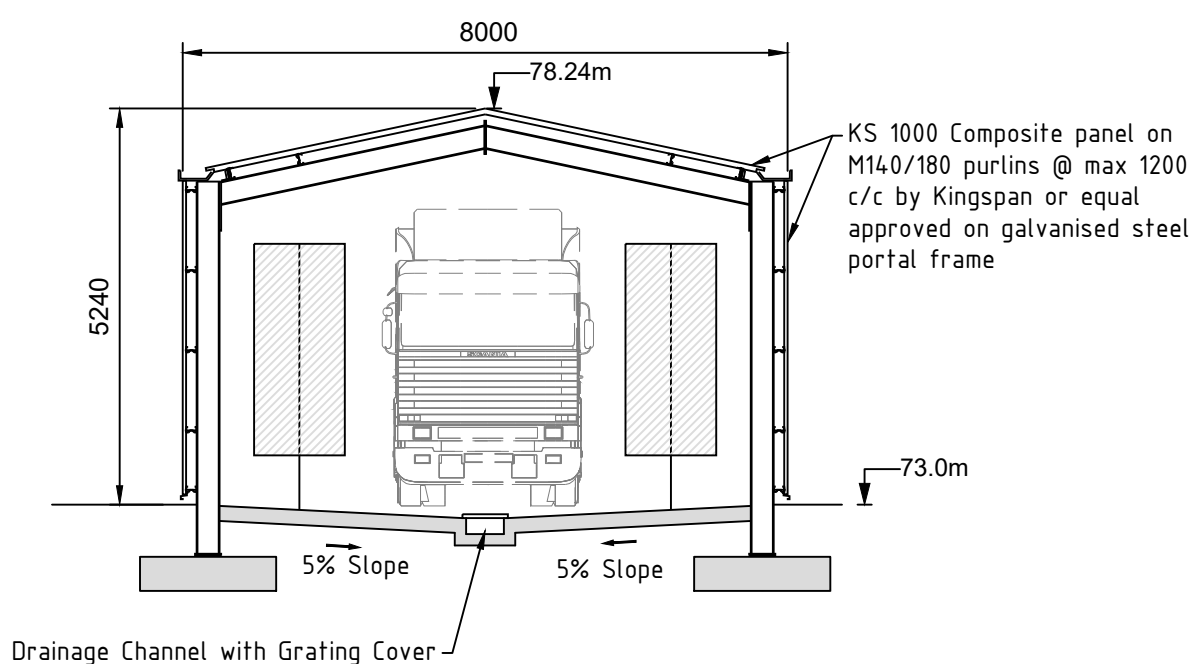


SECTION A-A
Scale 1:100

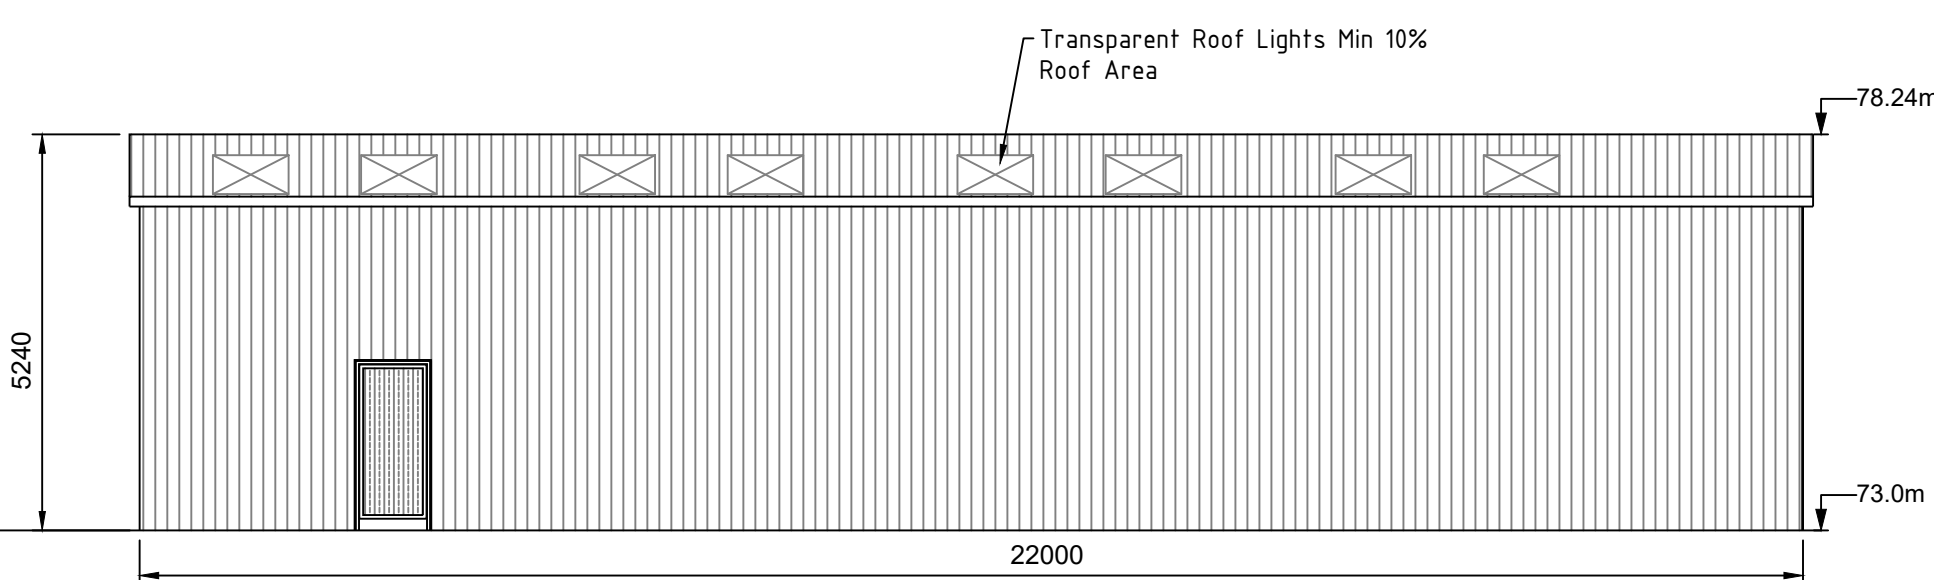

WEST ELEVATION
Scale 1:100

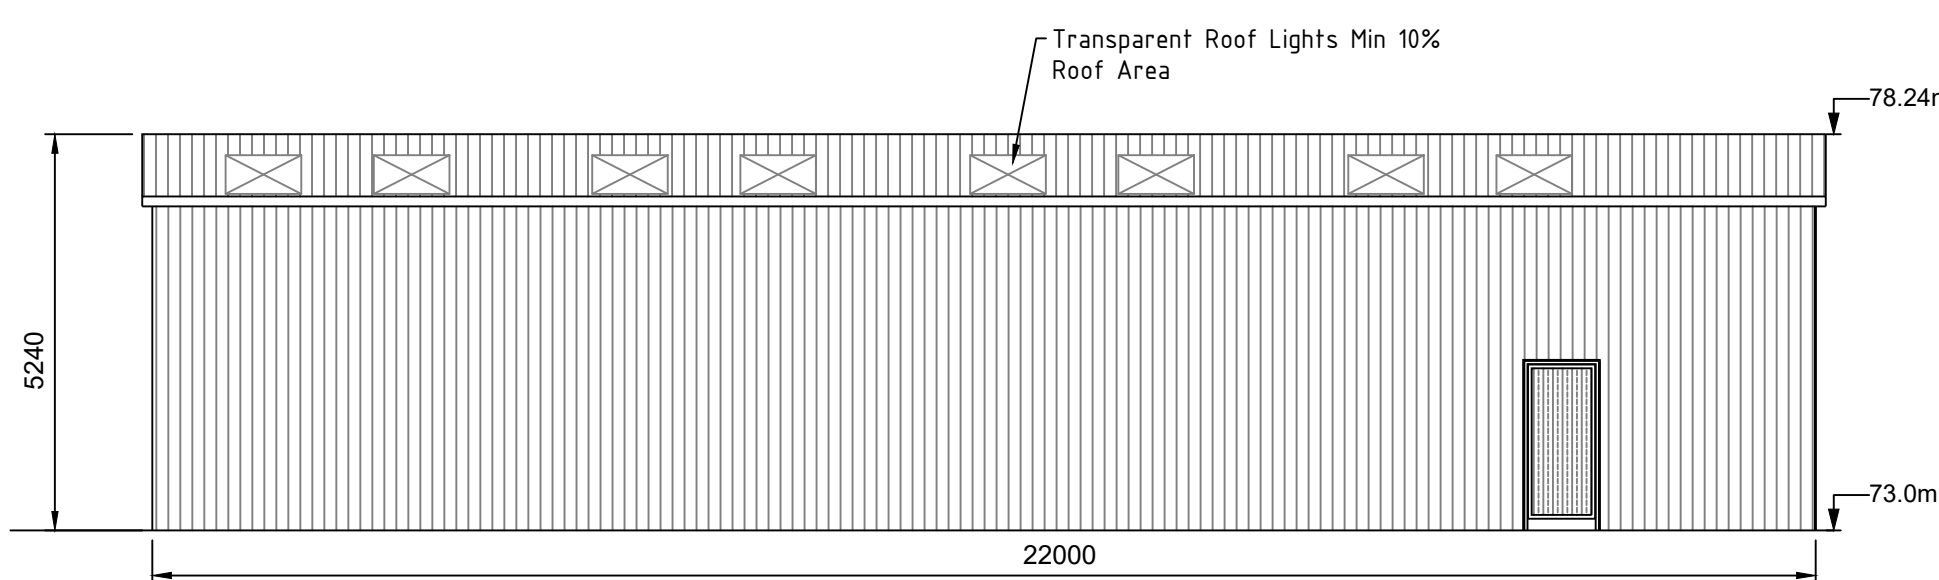

EAST ELEVATION
Scale 1:100

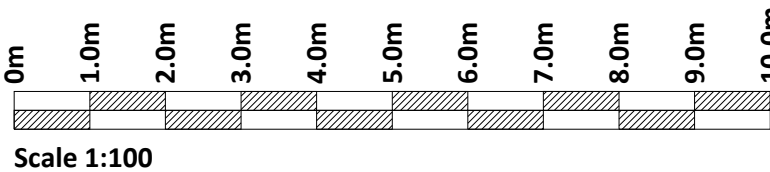

If Applicable : Ordnance Survey Ireland Licence No. EN 0001220 © Ordnance Survey Ireland and Government of Ireland

Rev.	Description	App By	Date
A	ISSUE FOR PLANNING	CC	25.04.22

PROJECT	CLIENT		
SID APPLICATION, EIAR & IE LICENCE APPLICATION FOR THORNTONS CAPPAGH	THORNTONS RECYCLING		
SHEET	VEHICLE WASH PLAN SECTION & ELEVATIONS	Date 25.04.22 Project number P21-150 Drawing Number P21-150-0308-0001 Checked by FC	Scale (@ A1-) 1:100 Rev A