






SITE PLAN
Scale 1:1250

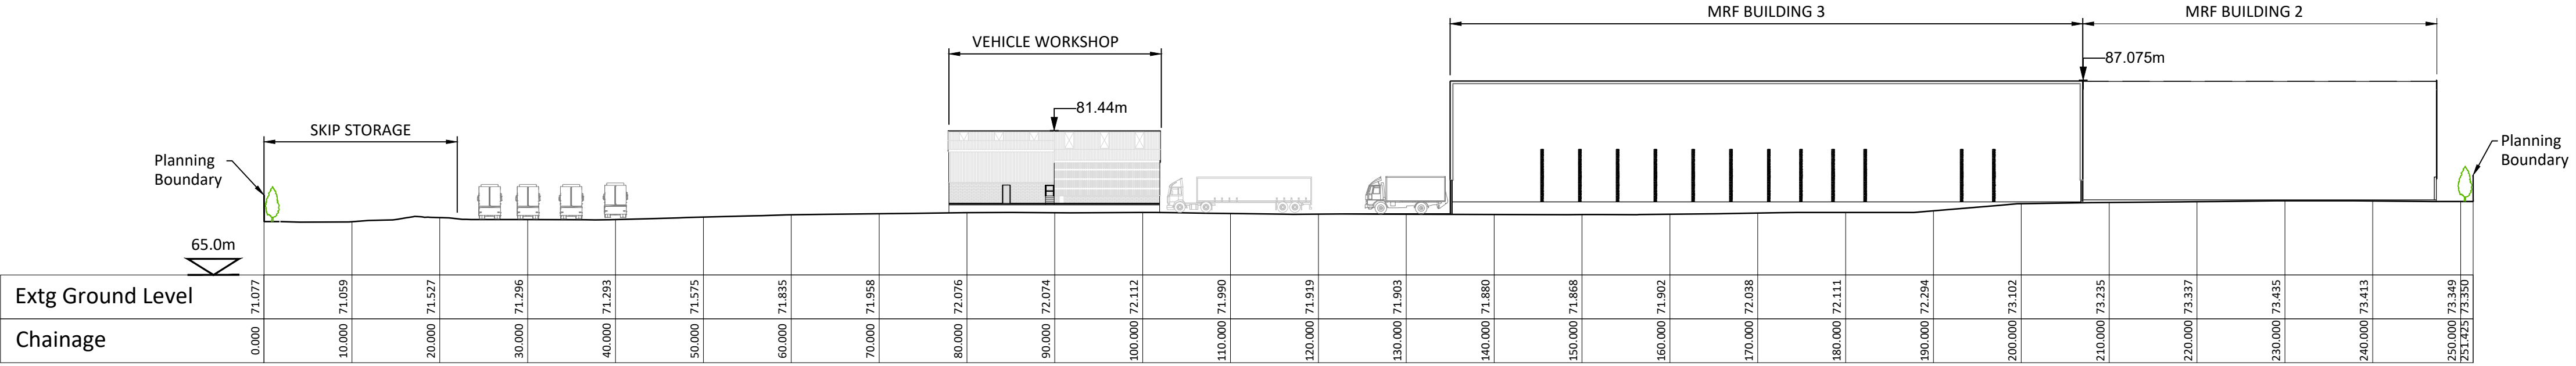


SECTION A-A
Scale 1:500

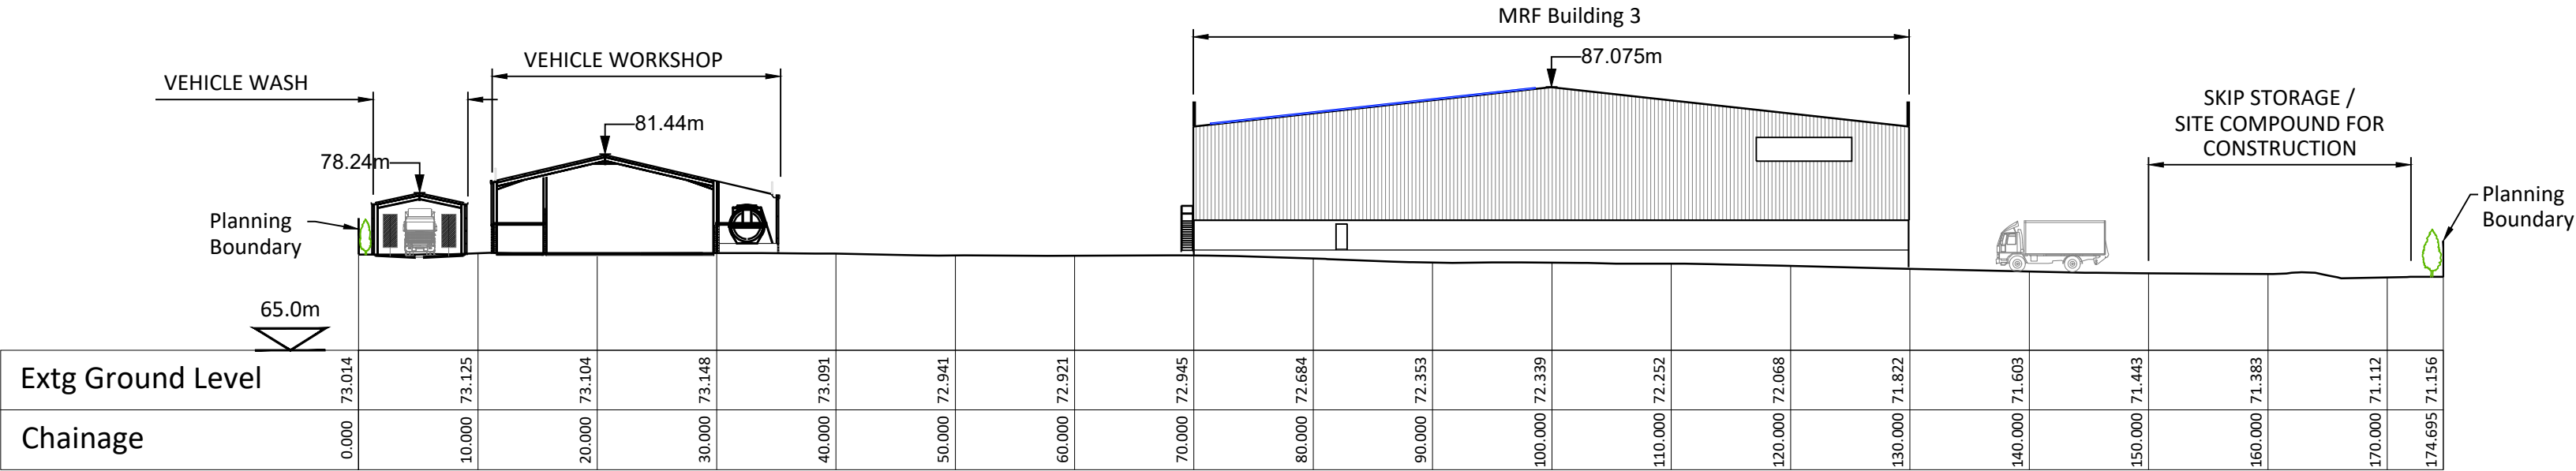


SECTION B-B
Scale 1:500

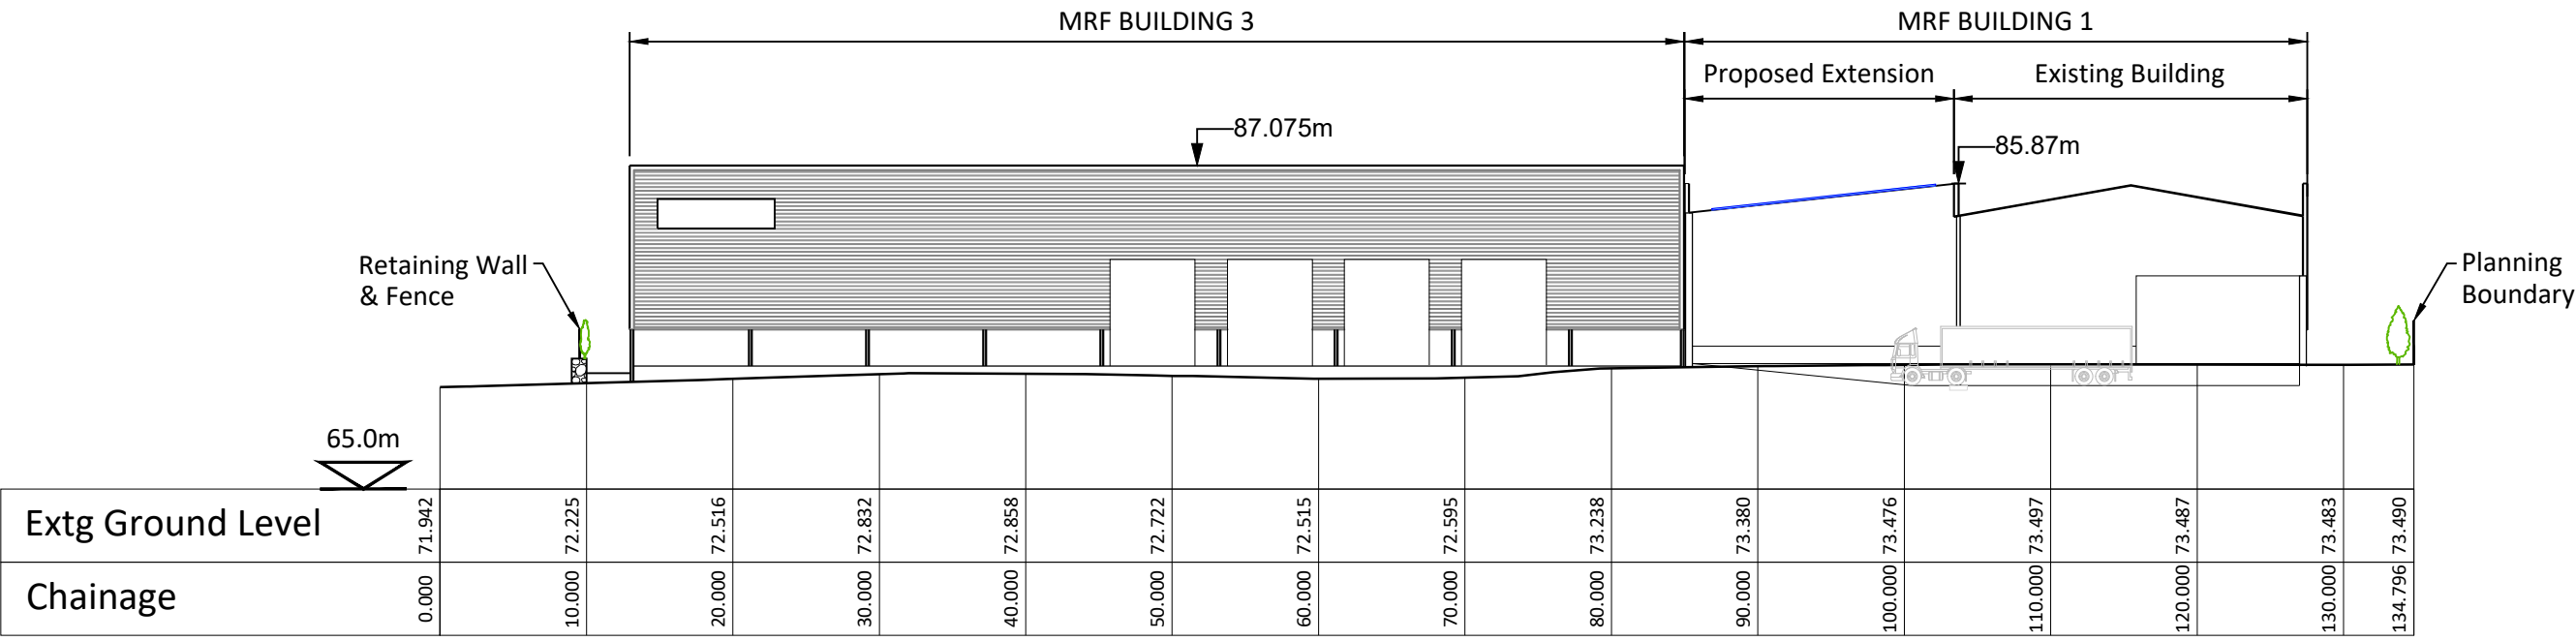

SECTION C-C
Scale 1:500

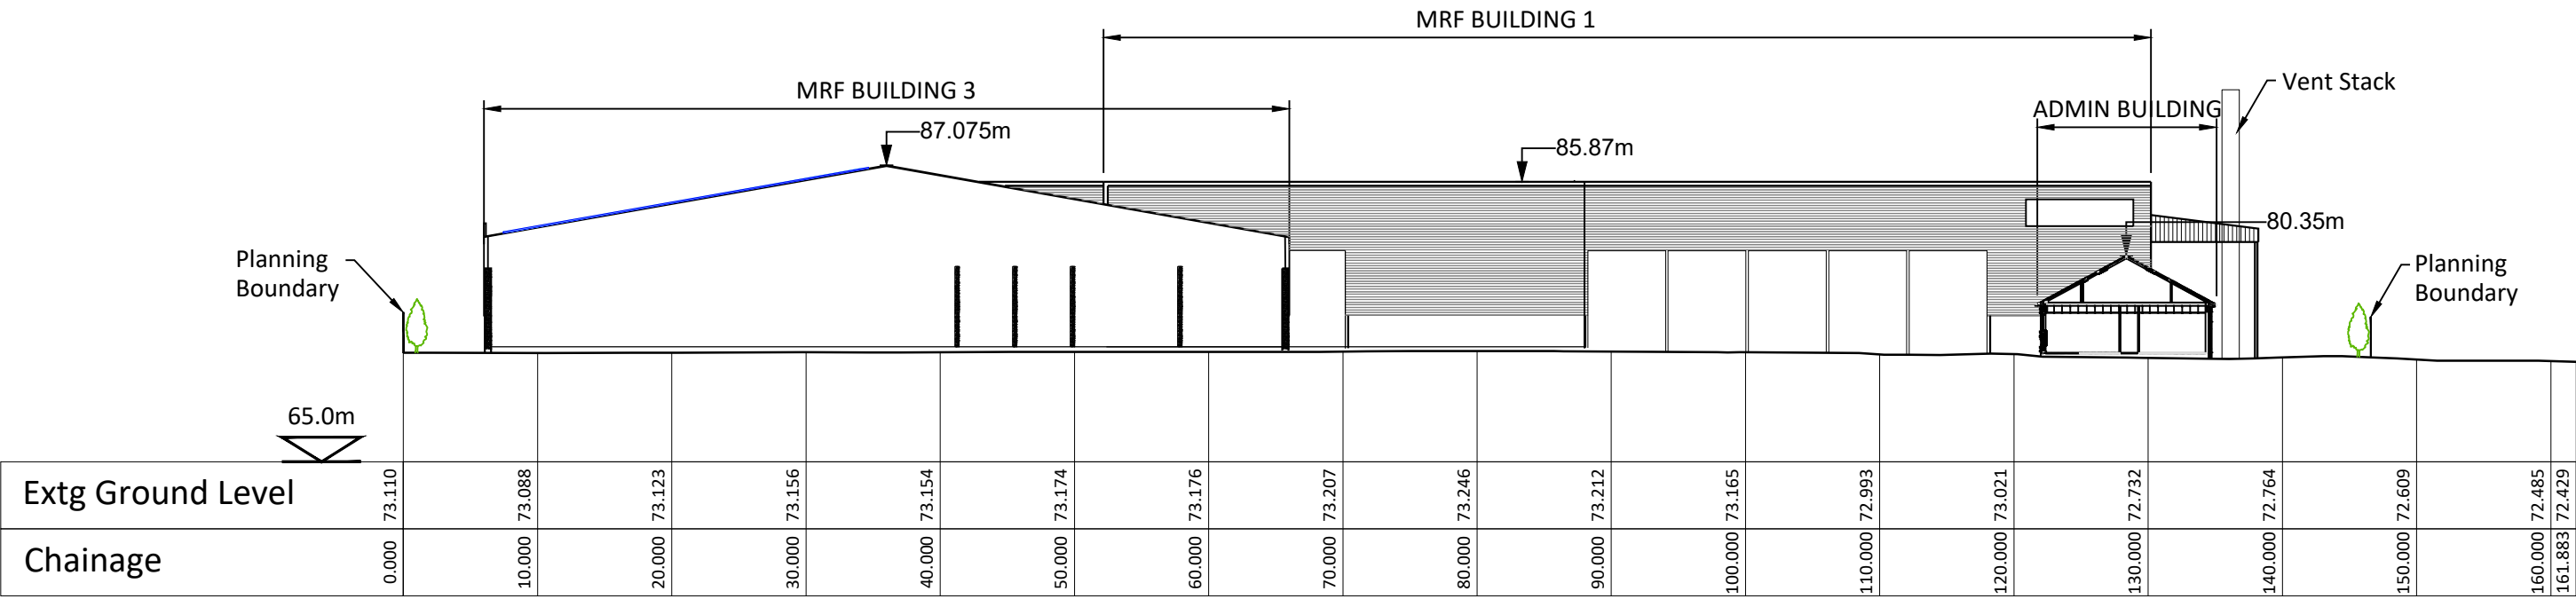

SECTION D-D
Scale 1:500

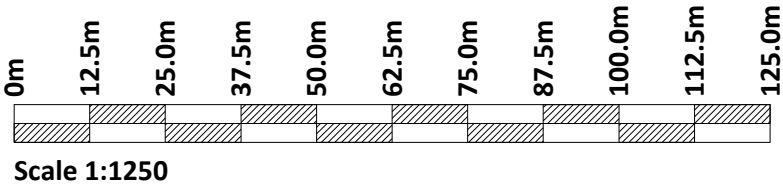

If Applicable : Ordnance Survey Ireland Licence No. EN 0001220 © Ordnance Survey Ireland and Government of Ireland

Rev.	Description	App By	Date
A	ISSUE FOR PLANNING	CC	24.05.22

PROJECT	CLIENT		
SID APPLICATION, EIAR & IE LICENCE APPLICATION FOR THORNTONS CAPPAGH	THORNTONS RECYCLING		
SHEET	SITE SECTIONS		
Date		24.05.22	Project number P21-150
Drawn by		CS	Drawing Number
Checked by		FC	P21-150-0500-0001
			Scale (@ A1-) 1:1250
			Rev A