



White Hill Wind Farm

Environmental Impact Assessment Report

Annex 3.3: Wind Turbine Elevations & Plan

White Hill Wind Limited

Galetech Energy Services

Clondorgan, Stradone, Co. Cavan Ireland

Telephone +353 49 555 5050

www.galetechenergy.com



Prepared by:



Legend:

Date:	Rev.:	Description:	Drawn By:
-------	-------	--------------	-----------

Agent Address:

Galetech Energy Services,
Clondargan,
Stradone,
Co. Cavan

Job Title:

White Hill Wind Farm

Client:

White Hill Wind Ltd


Drawing Title:

Wind Turbine Elevations and
Plan View


Drawing No.:	Revision No.:
WTH_PAS_EIAR_014	0

Scale:	Date:
(A3) 1:50,000	30/10/2022


Drawn By:	Checked By:	Confirmed By:
C.M.P	J.B	S.C

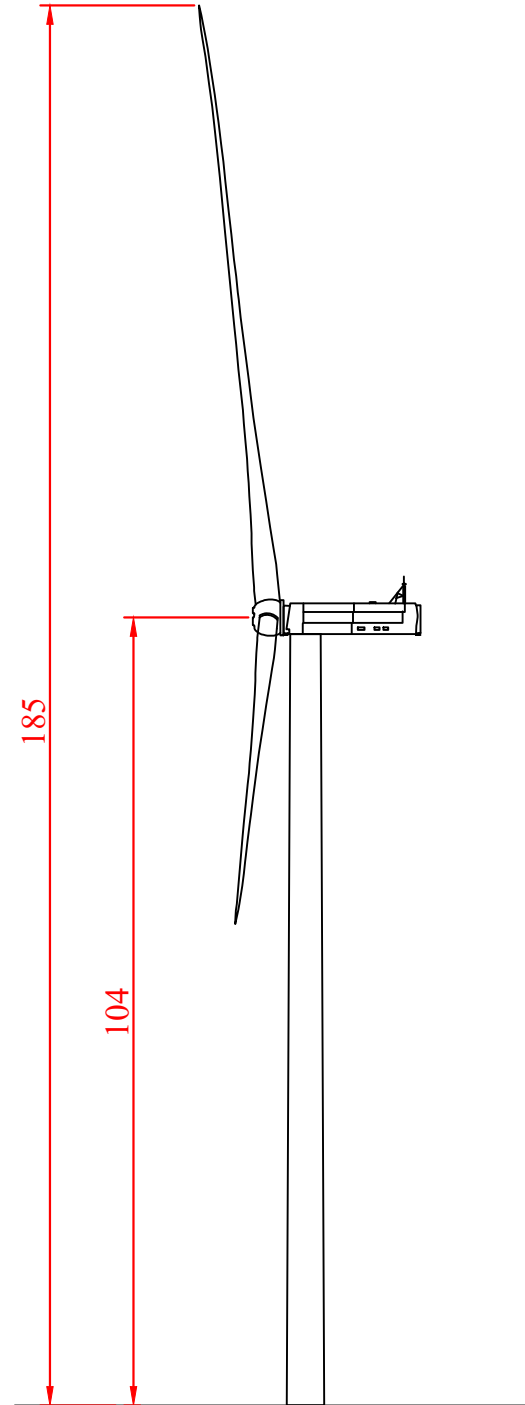

Side Elevation

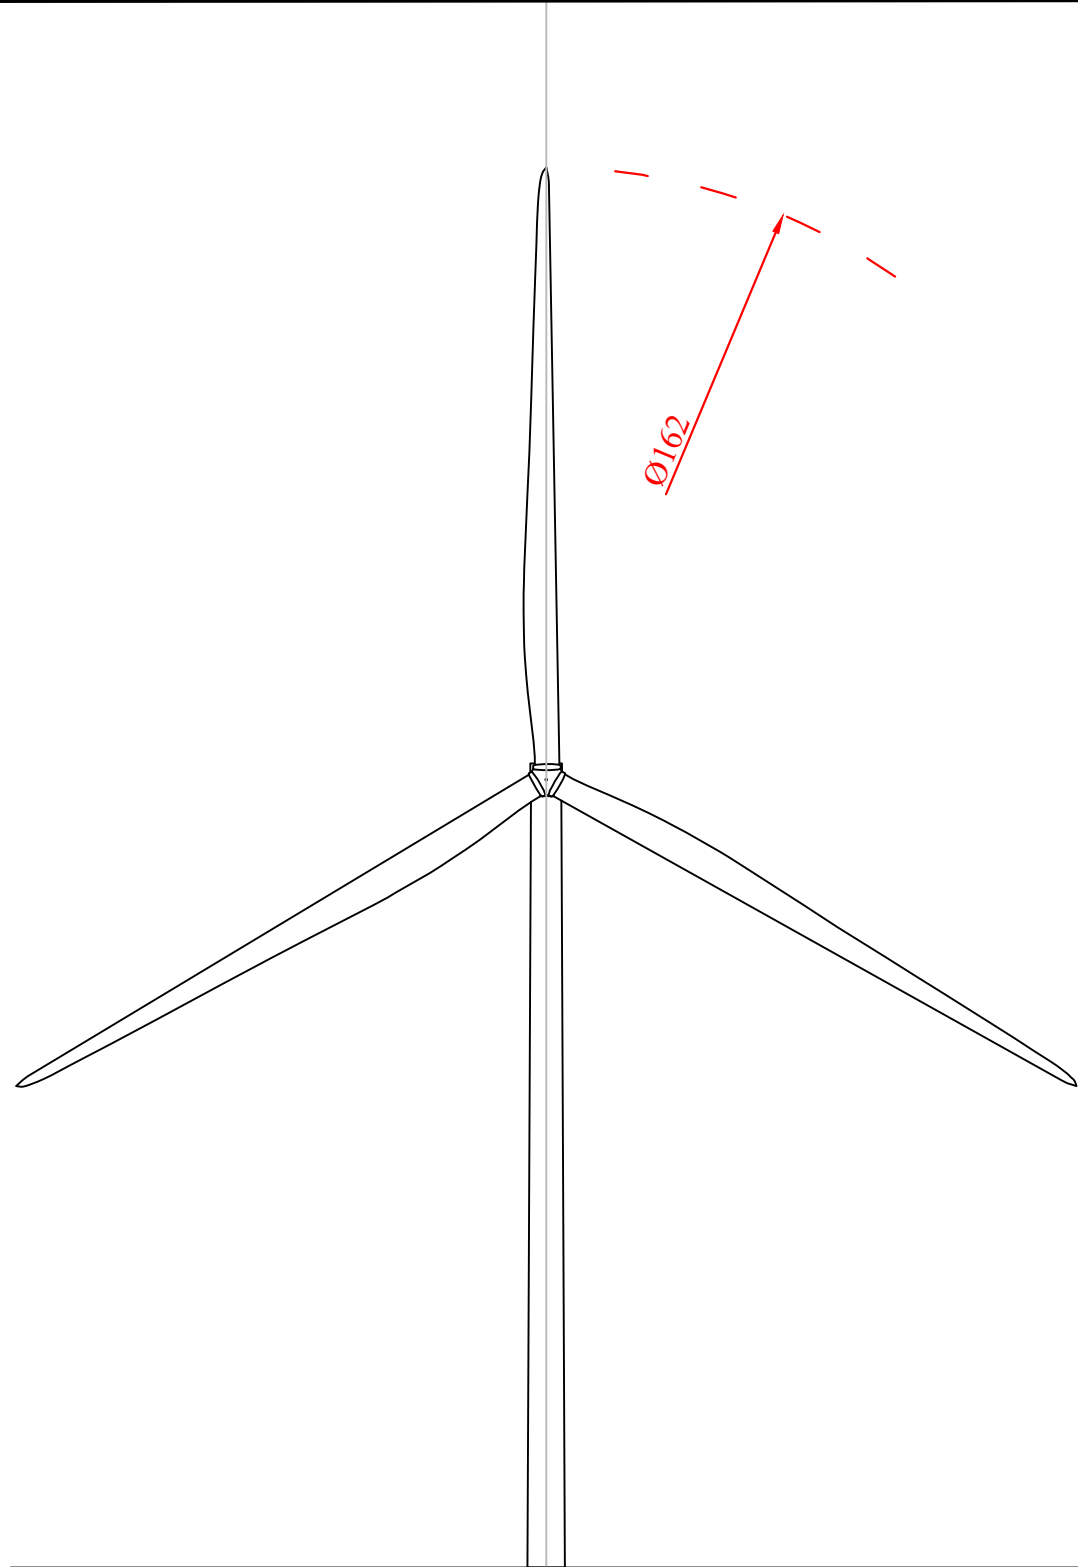

Front Elevation

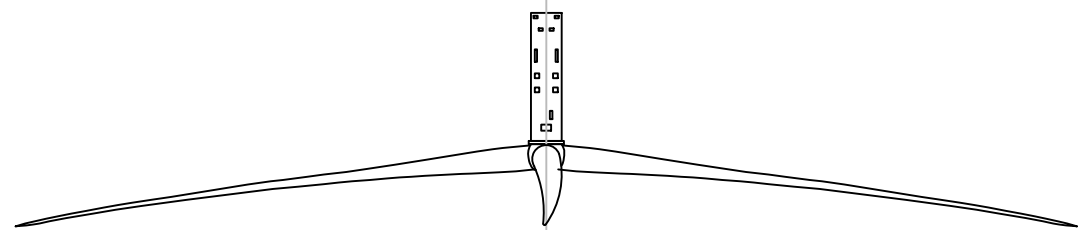

Plan View

