


File Name: \\na.aecomnet.com\fs\EMEA\Dublin\IED\BIL2\Legacy\DU-MAN-002\Data\Cad\ublr-jobs\SIS\60661667_Tynagh_OCGT_North\GIS02_Maps\Chapter 1 - Introduction\Figure 1.1 - Site Location_Aerial_20230116.mxd

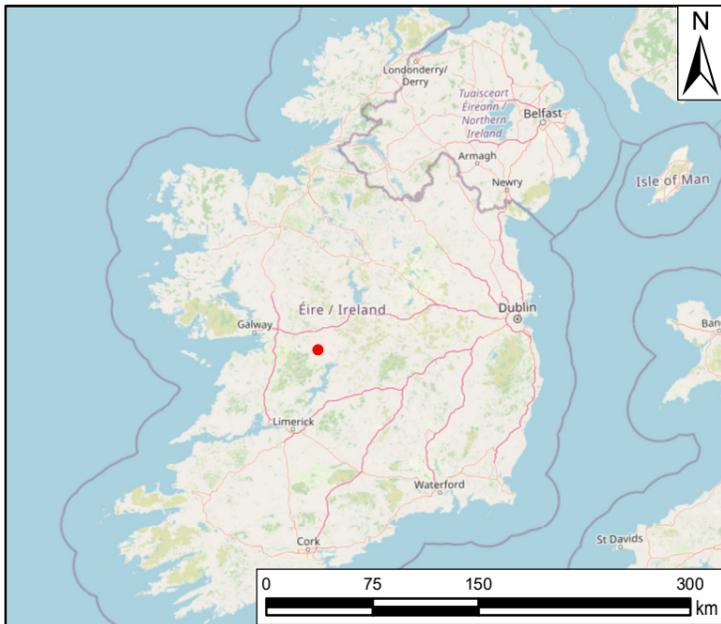

THIS DRAWING IS TO BE USED ONLY FOR THE PURPOSE OF ISSUE THAT IT WAS ISSUED FOR AND IS SUBJECT TO AMENDMENT

LEGEND

 Proposed Development Site

Notes:
Copyright: © OpenStreetMap (and) contributors, CC-BY-SA
Source: Esri, Maxar, Earthstar Geographics, and the GIS User Community

Purpose of Issue:
ENVIRONMENTAL IMPACT ASSESSMENT REPORT (EIAR)

Client:
EP Energy Developments

Project Title:
TYNAGH NORTH OCGT

Drawing Title:
SITE LOCATION

Drawn: TS	Chk'd: SM	App'd: POC	Issue: Jan 2023
AECOM Internal Project No: 60661667		Scale at A3: 1:2,000	

THIS DOCUMENT HAS BEEN PREPARED PURSUANT TO AND SUBJECT TO THE TERMS OF AECOM'S APPOINTMENT BY ITS CLIENT. AECOM ACCEPTS NO LIABILITY FOR ANY USE OF THIS DOCUMENT OTHER THAN BY ITS ORIGINAL CLIENT OR FOLLOWING AECOM'S EXPRESS AGREEMENT TO SUCH USE, AND ONLY FOR THE PURPOSES FOR WHICH IT WAS PREPARED AND PROVIDED.



AECOM
4th Floor, Adelphi Plaza, George's Street Upper
Dun Laoghaire
Co. Dublin, A96 1927
+353 (1) 238 3100
www.aecom.com



Drawing No: **FIGURE 1.1** Rev: **0**



File Name: \\na.aecomnet.com\is\IEAD\dublin-IEDBL\2\Legacy\DU-MAN-002\Data\Cd\dublin-jobs\GIS\60661667_Tynagh_OCGT_North\GIS02_Maps\Chapter 4 - Existing Conditions\Figure 4.1 - Site Setting_20230130.mxd

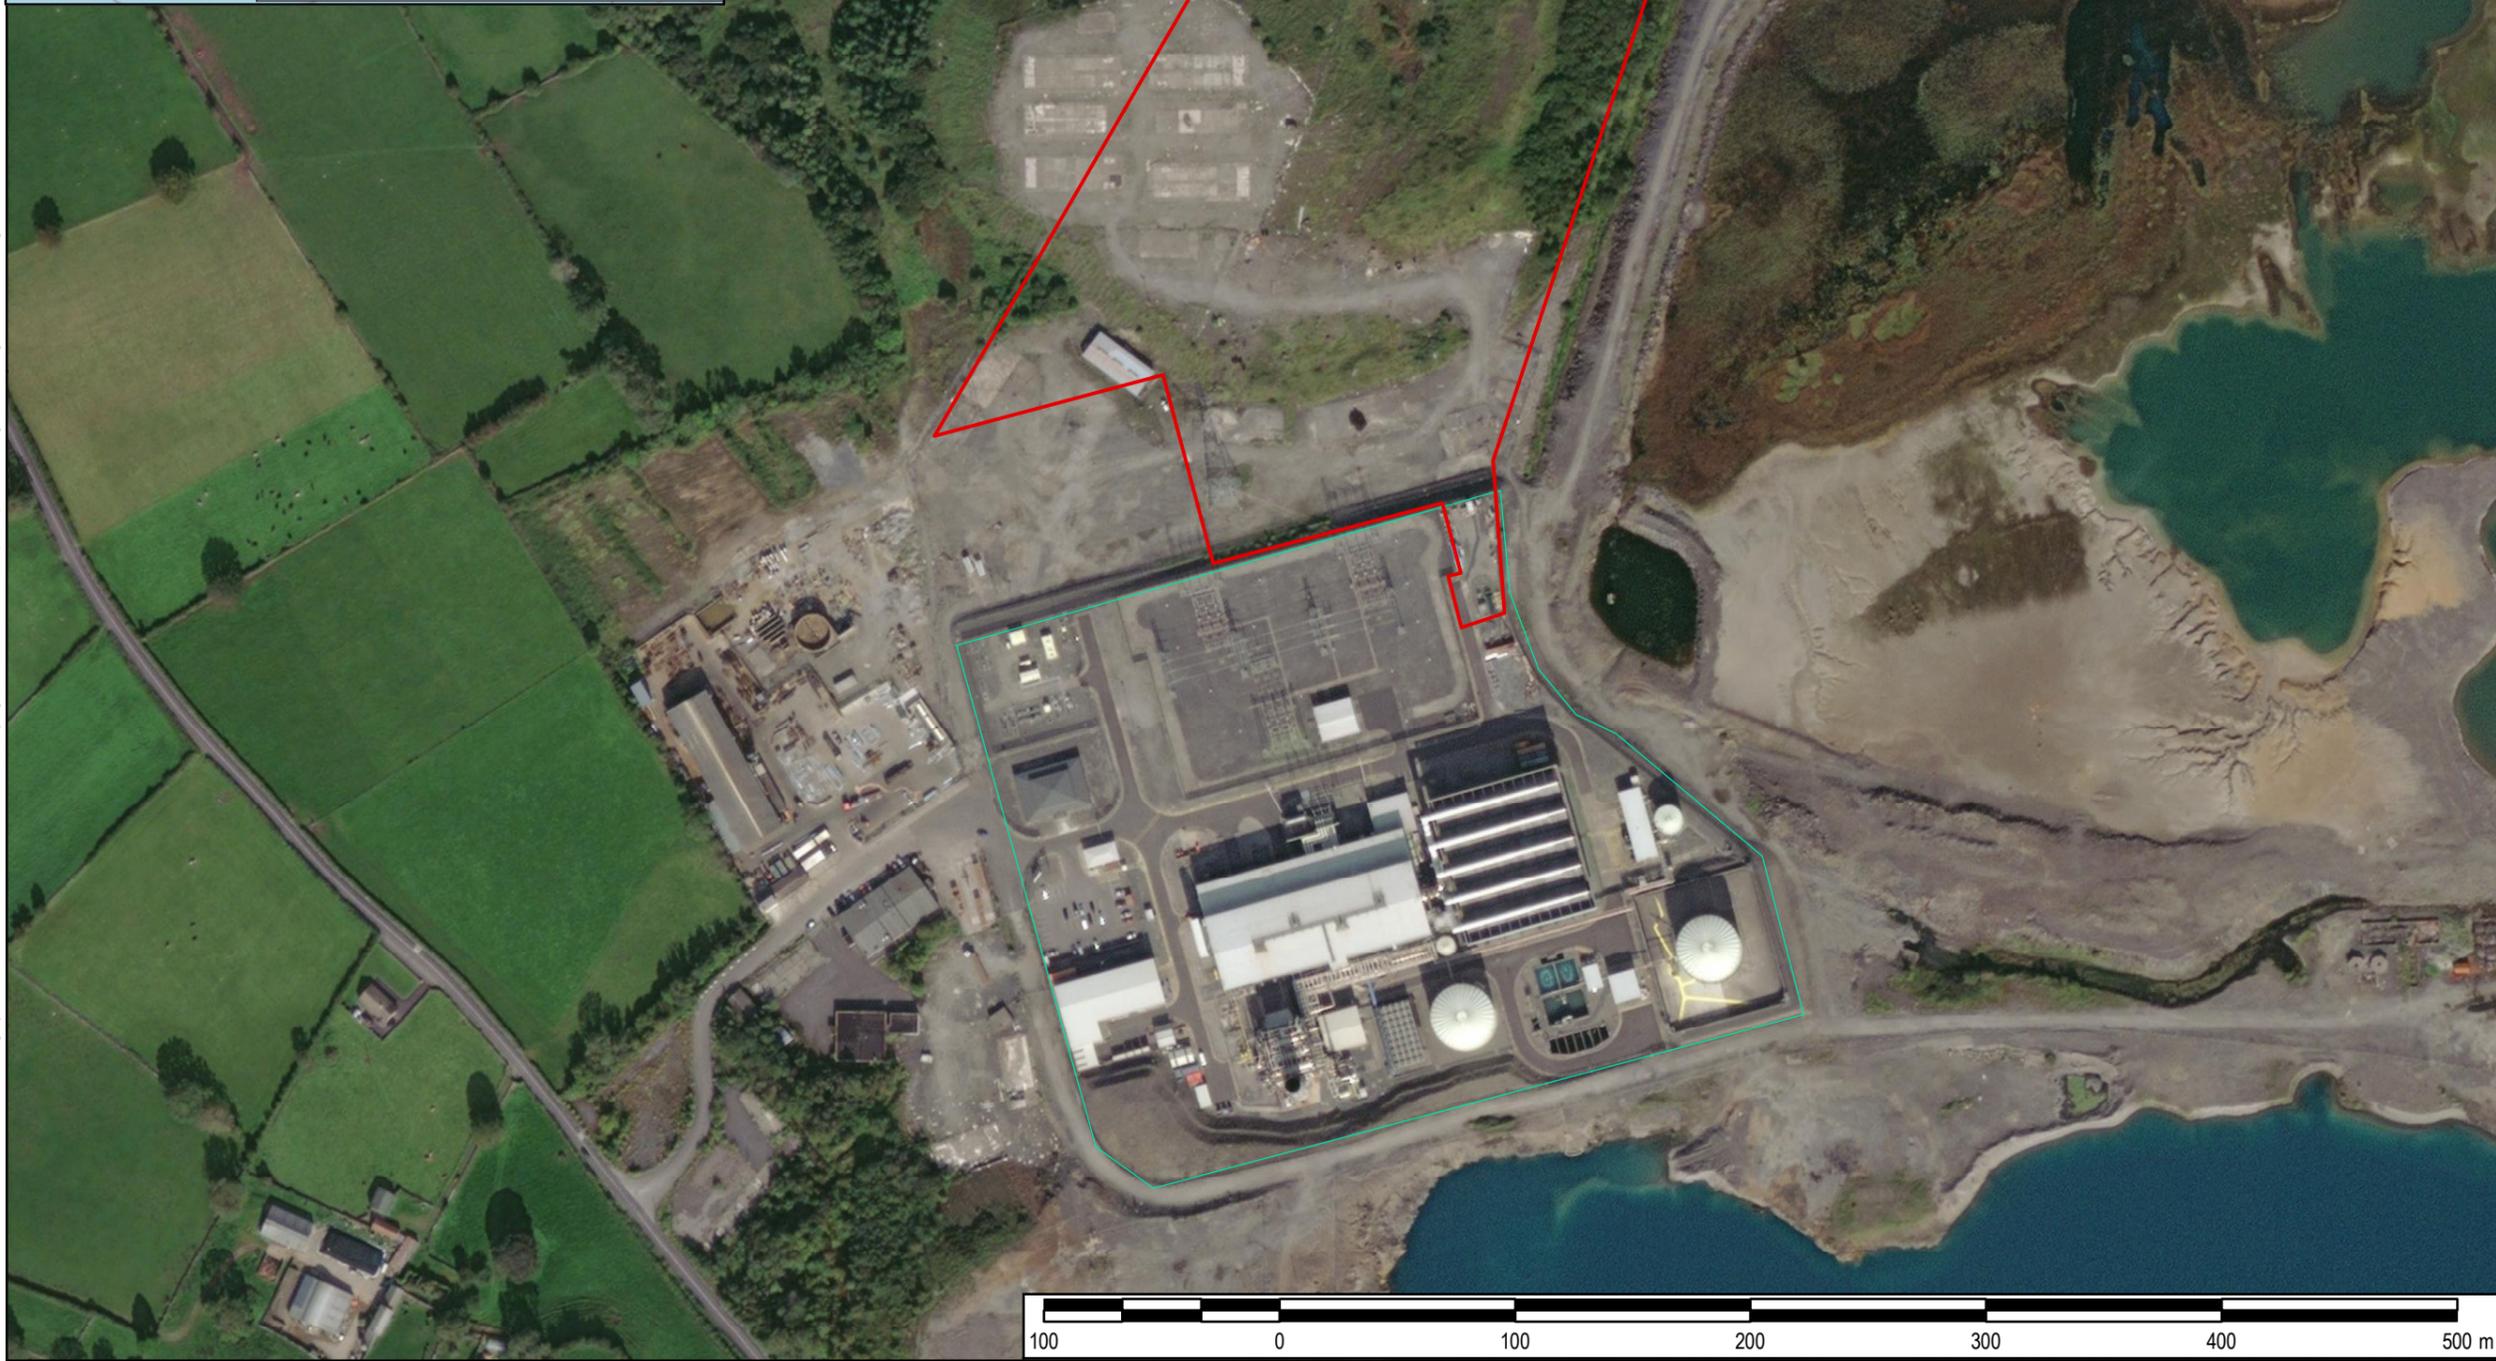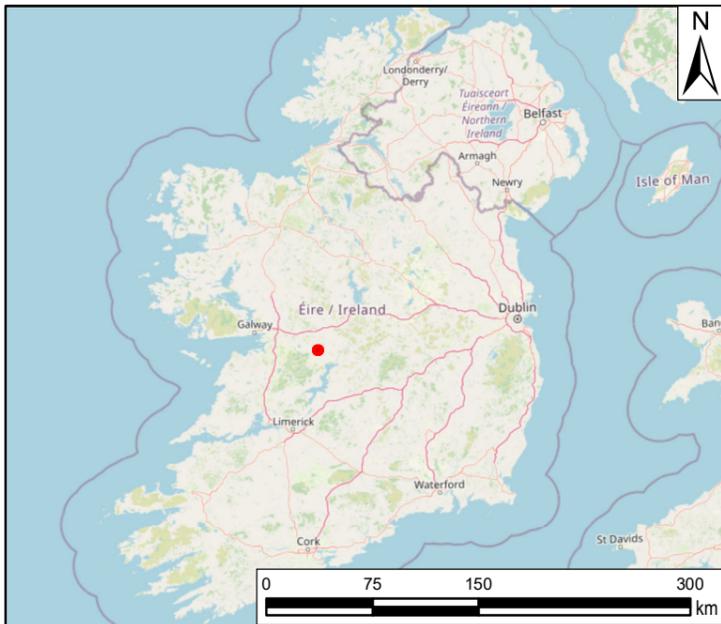

THIS DRAWING IS TO BE USED ONLY FOR THE PURPOSE OF ISSUE THAT IT WAS ISSUED FOR AND IS SUBJECT TO AMENDMENT

LEGEND

- Proposed Development Site
- Tynagh Power Station

Notes:
 Copyright: © OpenStreetMap (and) contributors, CC-BY-SA
 Source: Esri, Maxar, Earthstar Geographics, and the GIS User Community

Purpose of Issue:
ENVIRONMENTAL IMPACT ASSESSMENT REPORT (EIAR)

Client:
EP Energy Developments

Project Title:
TYNAGH NORTH OCGT

Drawing Title:
SITE SETTING

Drawn: TS	Chk'd: SM	App'd: POC	Issue: Jan 2023
AECOM Internal Project No: 60661667		Scale at A3: 1:3,000	

THIS DOCUMENT HAS BEEN PREPARED PURSUANT TO AND SUBJECT TO THE TERMS OF AECOM'S APPOINTMENT BY ITS CLIENT. AECOM ACCEPTS NO LIABILITY FOR ANY USE OF THIS DOCUMENT OTHER THAN BY ITS ORIGINAL CLIENT OR FOLLOWING AECOM'S EXPRESS AGREEMENT TO SUCH USE, AND ONLY FOR THE PURPOSES FOR WHICH IT WAS PREPARED AND PROVIDED.

AECOM
 4th Floor, Adelphi Plaza, George's Street Upper
 Dublin, D02 YN80
 Co. Dublin, A56 1927
 +353 (1) 238 3100
 www.aecom.com



Drawing No:
FIGURE 4.1

Rev:
0



File Name: \\na.aecomnet.com\fs\EMEA\Dublin\EDB\2\Legacy\DU-MAN-002\Data\Cad\Dublin-Jobs\GIS\60661667_Tynagh_OCGT_North\GIS02_Maps\Chapter 4 - Existing Conditions\Figure 4.2 - Site Aerial_20230131.mxd



THIS DRAWING IS TO BE USED ONLY FOR THE PURPOSE OF ISSUE THAT IT WAS ISSUED FOR AND IS SUBJECT TO AMENDMENT

LEGEND

- Proposed Development Site
- Existing Tynagh Power Station Site
- Offsets

Notes:
Copyright: Source: Esri, Maxar, Earthstar Geographics, and the GIS User Community

Purpose of Issue:
ENVIRONMENTAL IMPACT ASSESSMENT REPORT (EIAR)

Client:
EP Energy Developments

Project Title:
TYNAGH NORTH OCGT

Drawing Title:
SITE AERIAL

Drawn: TS	Chk'd: SM	App'd: POC	Issue: Jan 2023
AECOM Internal Project No: 60661667		Scale at A3: 1:5,000	

THIS DOCUMENT HAS BEEN PREPARED PURSUANT TO AND SUBJECT TO THE TERMS OF AECOM'S APPOINTMENT BY ITS CLIENT. AECOM ACCEPTS NO LIABILITY FOR ANY USE OF THIS DOCUMENT OTHER THAN BY ITS ORIGINAL CLIENT OR FOLLOWING AECOM'S EXPRESS AGREEMENT TO SUCH USE, AND ONLY FOR THE PURPOSES FOR WHICH IT WAS PREPARED AND PROVIDED.

AECOM
4th Floor, Adelphi Plaza, George's Street Upper
Dun Laoghaire
Co. Dublin, A96 1927
+353 (1) 238 3100
www.aecom.com



Drawing No: FIGURE 4.2	Rev: 0
----------------------------------	------------------



File Name: \\na.aecomnet.com\fs1\EMEA\Dublin\EDB\21\Legacy\DU-MAN-002\Data\Cad\Cadublin-Jobs\GIS\60661667_Tynagh_OCGT_North\GIS\02_Maps\Chapter 4 - Existing Conditions\Figure 4.3-Residential receptors_20230130.mxd



THIS DRAWING IS TO BE USED ONLY FOR THE PURPOSE OF ISSUE THAT IT WAS ISSUED FOR AND IS SUBJECT TO AMENDMENT

LEGEND

- Proposed Development Site
- Existing Tynagh Power Station Site
- Offsets
- Residential Receptors

Notes:
Copyright: Source: Esri, Maxar, Earthstar Geographics, and the GIS User Community

Purpose of Issue:
ENVIRONMENTAL IMPACT ASSESSMENT REPORT (EIAR)

Client:
EP Energy Developments

Project Title:
TYNAGH NORTH OCGT

Drawing Title:
RESIDENTIAL RECEPTORS

Drawn: TS	Chk'd: SM	App'd: POC	Issue: Jan 2023
AECOM Internal Project No: 60661667		Scale at A3: 1:6,500	


THIS DOCUMENT HAS BEEN PREPARED PURSUANT TO AND SUBJECT TO THE TERMS OF AECOM'S APPOINTMENT BY ITS CLIENT. AECOM ACCEPTS NO LIABILITY FOR ANY USE OF THIS DOCUMENT OTHER THAN BY ITS ORIGINAL CLIENT OR FOLLOWING AECOM'S EXPRESS AGREEMENT TO SUCH USE, AND ONLY FOR THE PURPOSES FOR WHICH IT WAS PREPARED AND PROVIDED.

AECOM
4th Floor, Adelphi Plaza, George's Street Upper
Dublin, D02 AD32
+353 (1) 238 3100
www.aecom.com



Drawing No: **FIGURE 4.3** Rev: **0**

File Name: \\na.aecomnet.com\GIS\EMEA\Dublin\IED\BTL\Legacy\DU-MAN-002\Data\CoDublin-Jobs\GIS\60661667-Tynagh_OCGT_North\GIS\02_Maps\Chapter 4 - Existing Conditions\Figure 4.4 - Overall Constraint Plan_20230110.mxd

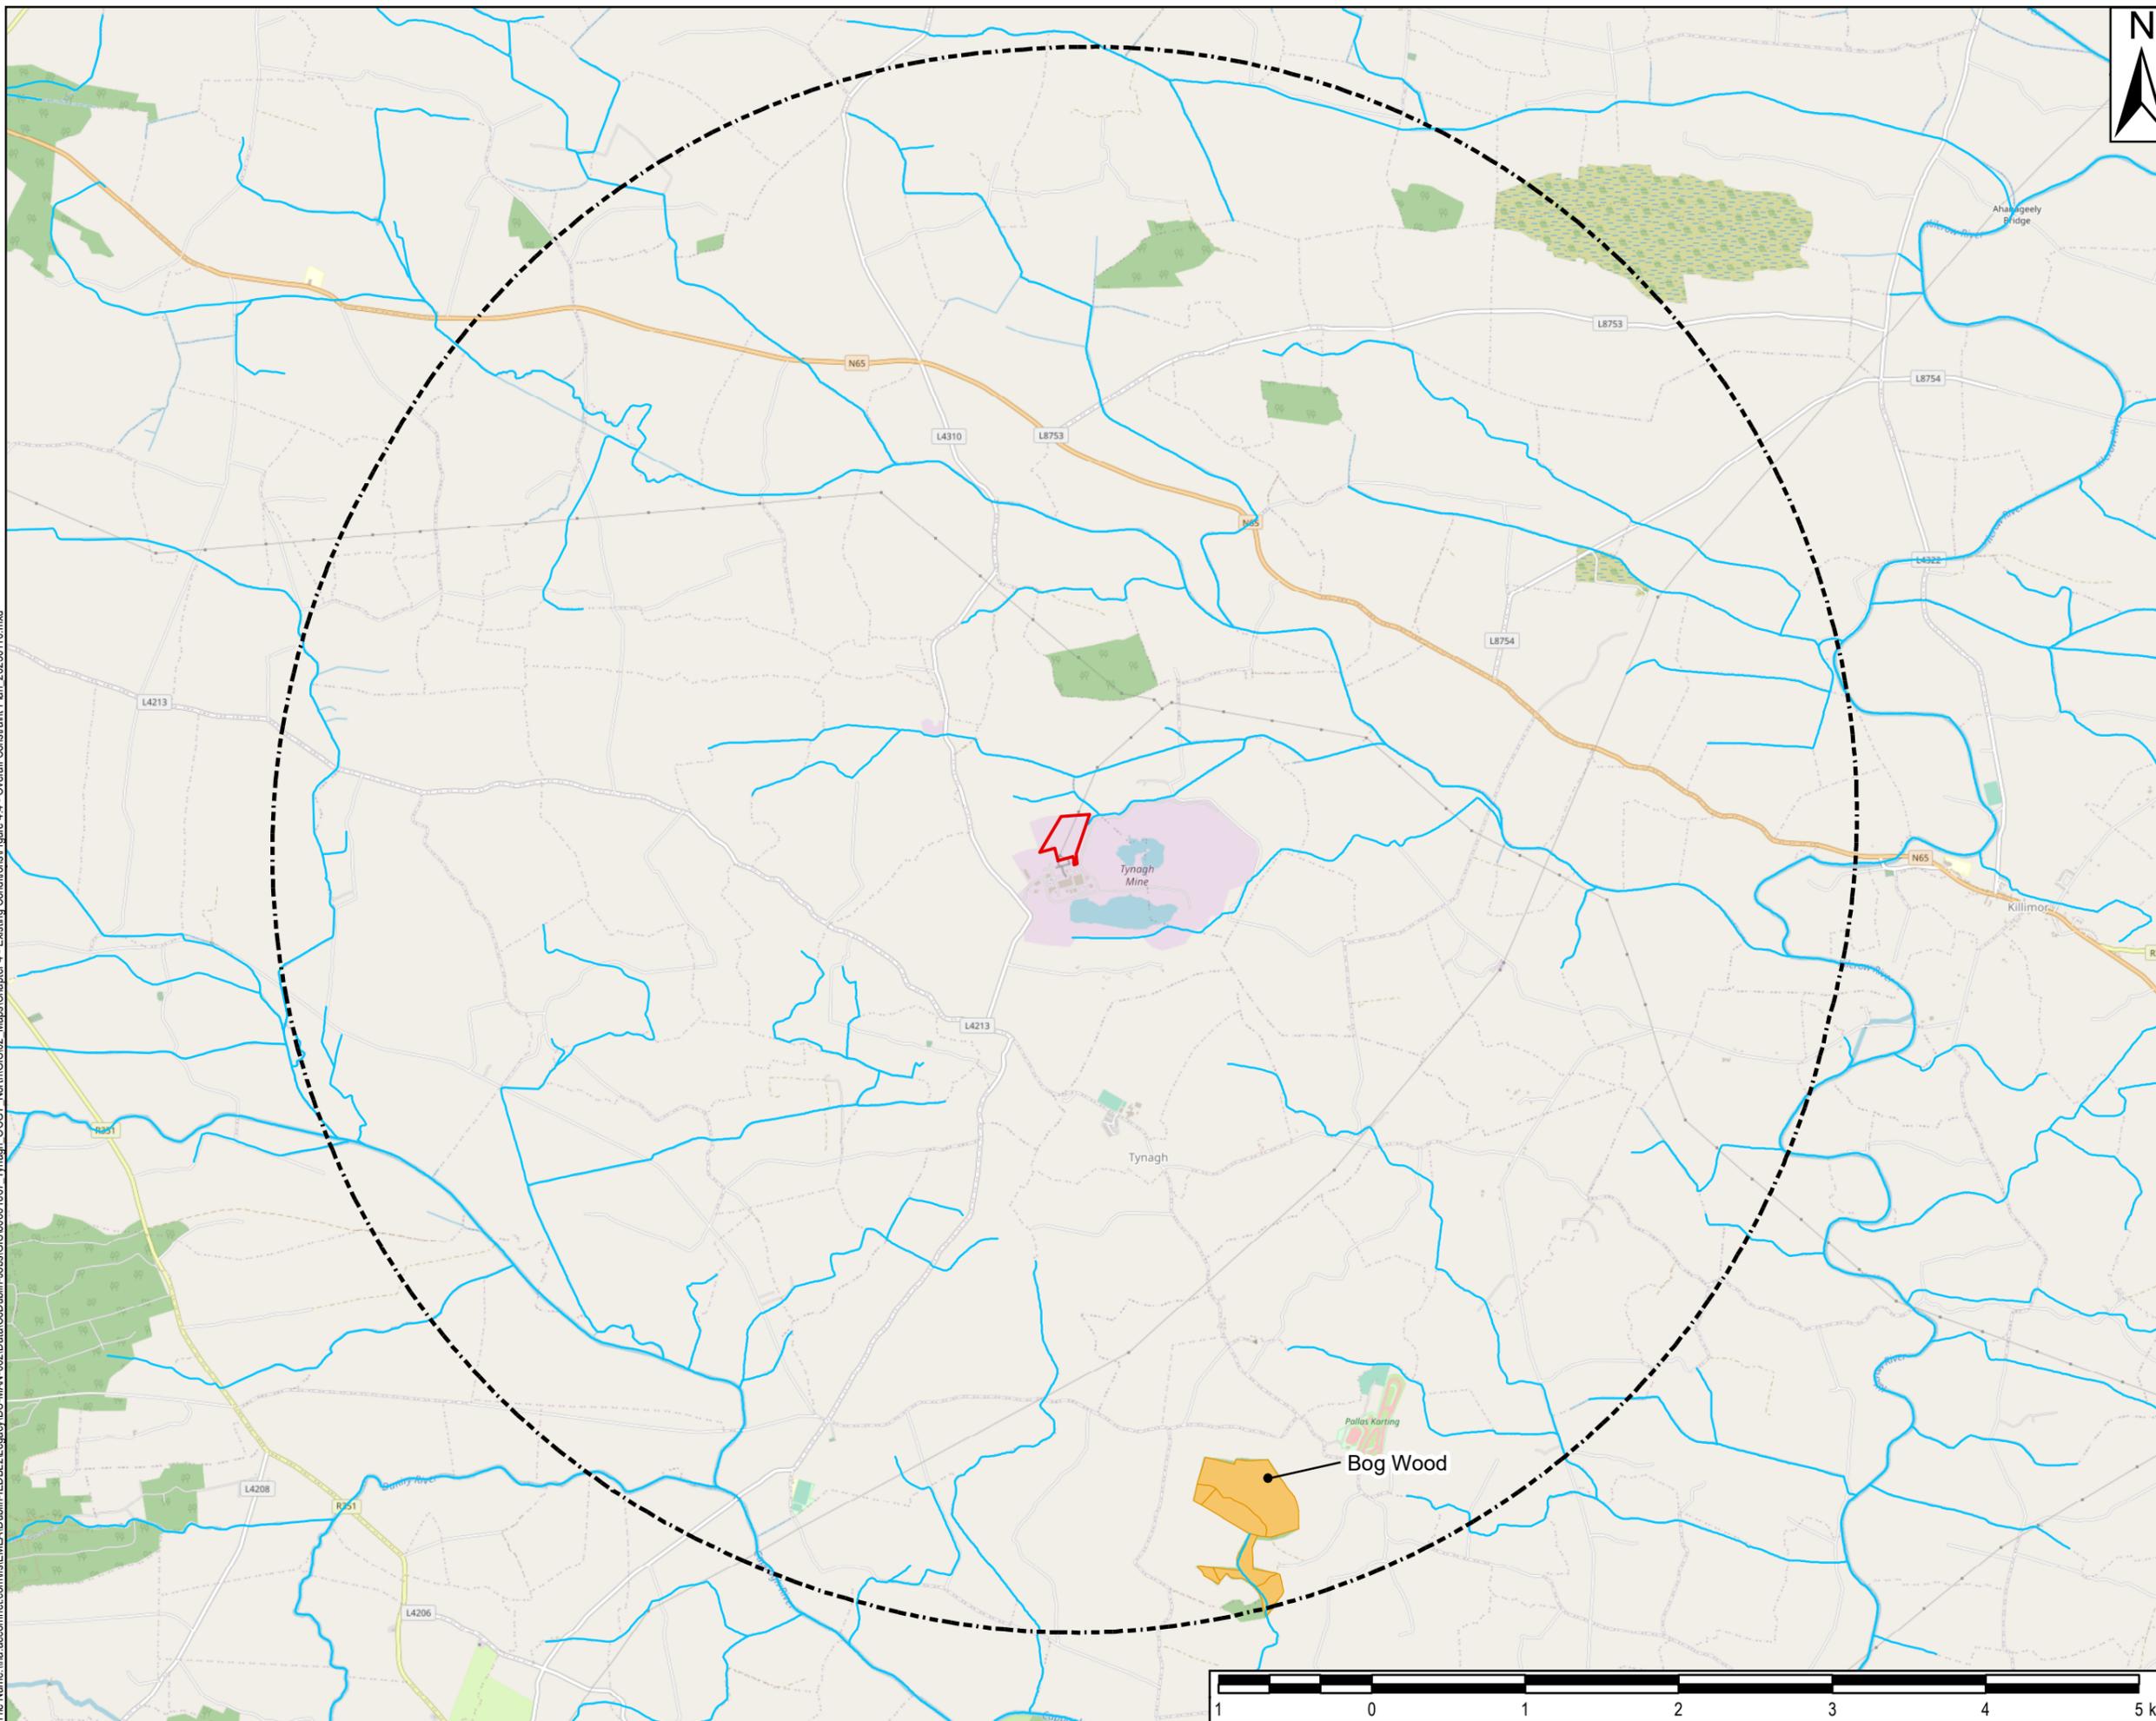

THIS DRAWING IS TO BE USED ONLY FOR THE PURPOSE OF ISSUE THAT IT WAS ISSUED FOR AND IS SUBJECT TO AMENDMENT

LEGEND

- Proposed Development Site
- 5 km Site Buffer- Study
- Ancient Woodland
- River Network

Notes:

Copyright: © OpenStreetMap (and) contributors, CC-BY-SA. Copyright Government of Ireland. Licensed for re-use under the Creative Commons Attribution 4.0 International Licence.

Purpose of Issue:
ENVIRONMENTAL IMPACT ASSESSMENT REPORT (EIAR)

Client:
EP Energy Developments

Project Title:
TYNAGH NORTH OCGT

Drawing Title:
OVERALL CONSTRAINT PLAN


Drawn: TS	Chk'd: SM	App'd: POC	Issue: Jan 2023
AECOM Internal Project No: 60661667		Scale at A3: 1:40,000	

THIS DOCUMENT HAS BEEN PREPARED PURSUANT TO AND SUBJECT TO THE TERMS OF AECOM'S APPOINTMENT BY ITS CLIENT. AECOM ACCEPTS NO LIABILITY FOR ANY USE OF THIS DOCUMENT OTHER THAN BY ITS ORIGINAL CLIENT OR FOLLOWING AECOM'S EXPRESS AGREEMENT TO SUCH USE, AND ONLY FOR THE PURPOSES FOR WHICH IT WAS PREPARED AND PROVIDED.

AECOM
 4th Floor, Adelphi Plaza, George's Street Upper
 Dun Laoghaire
 Co. Dublin, A96 1927
 +353 (1) 238 3100
 www.aecom.com




Drawing No: **FIGURE 4.4** Rev: **0**

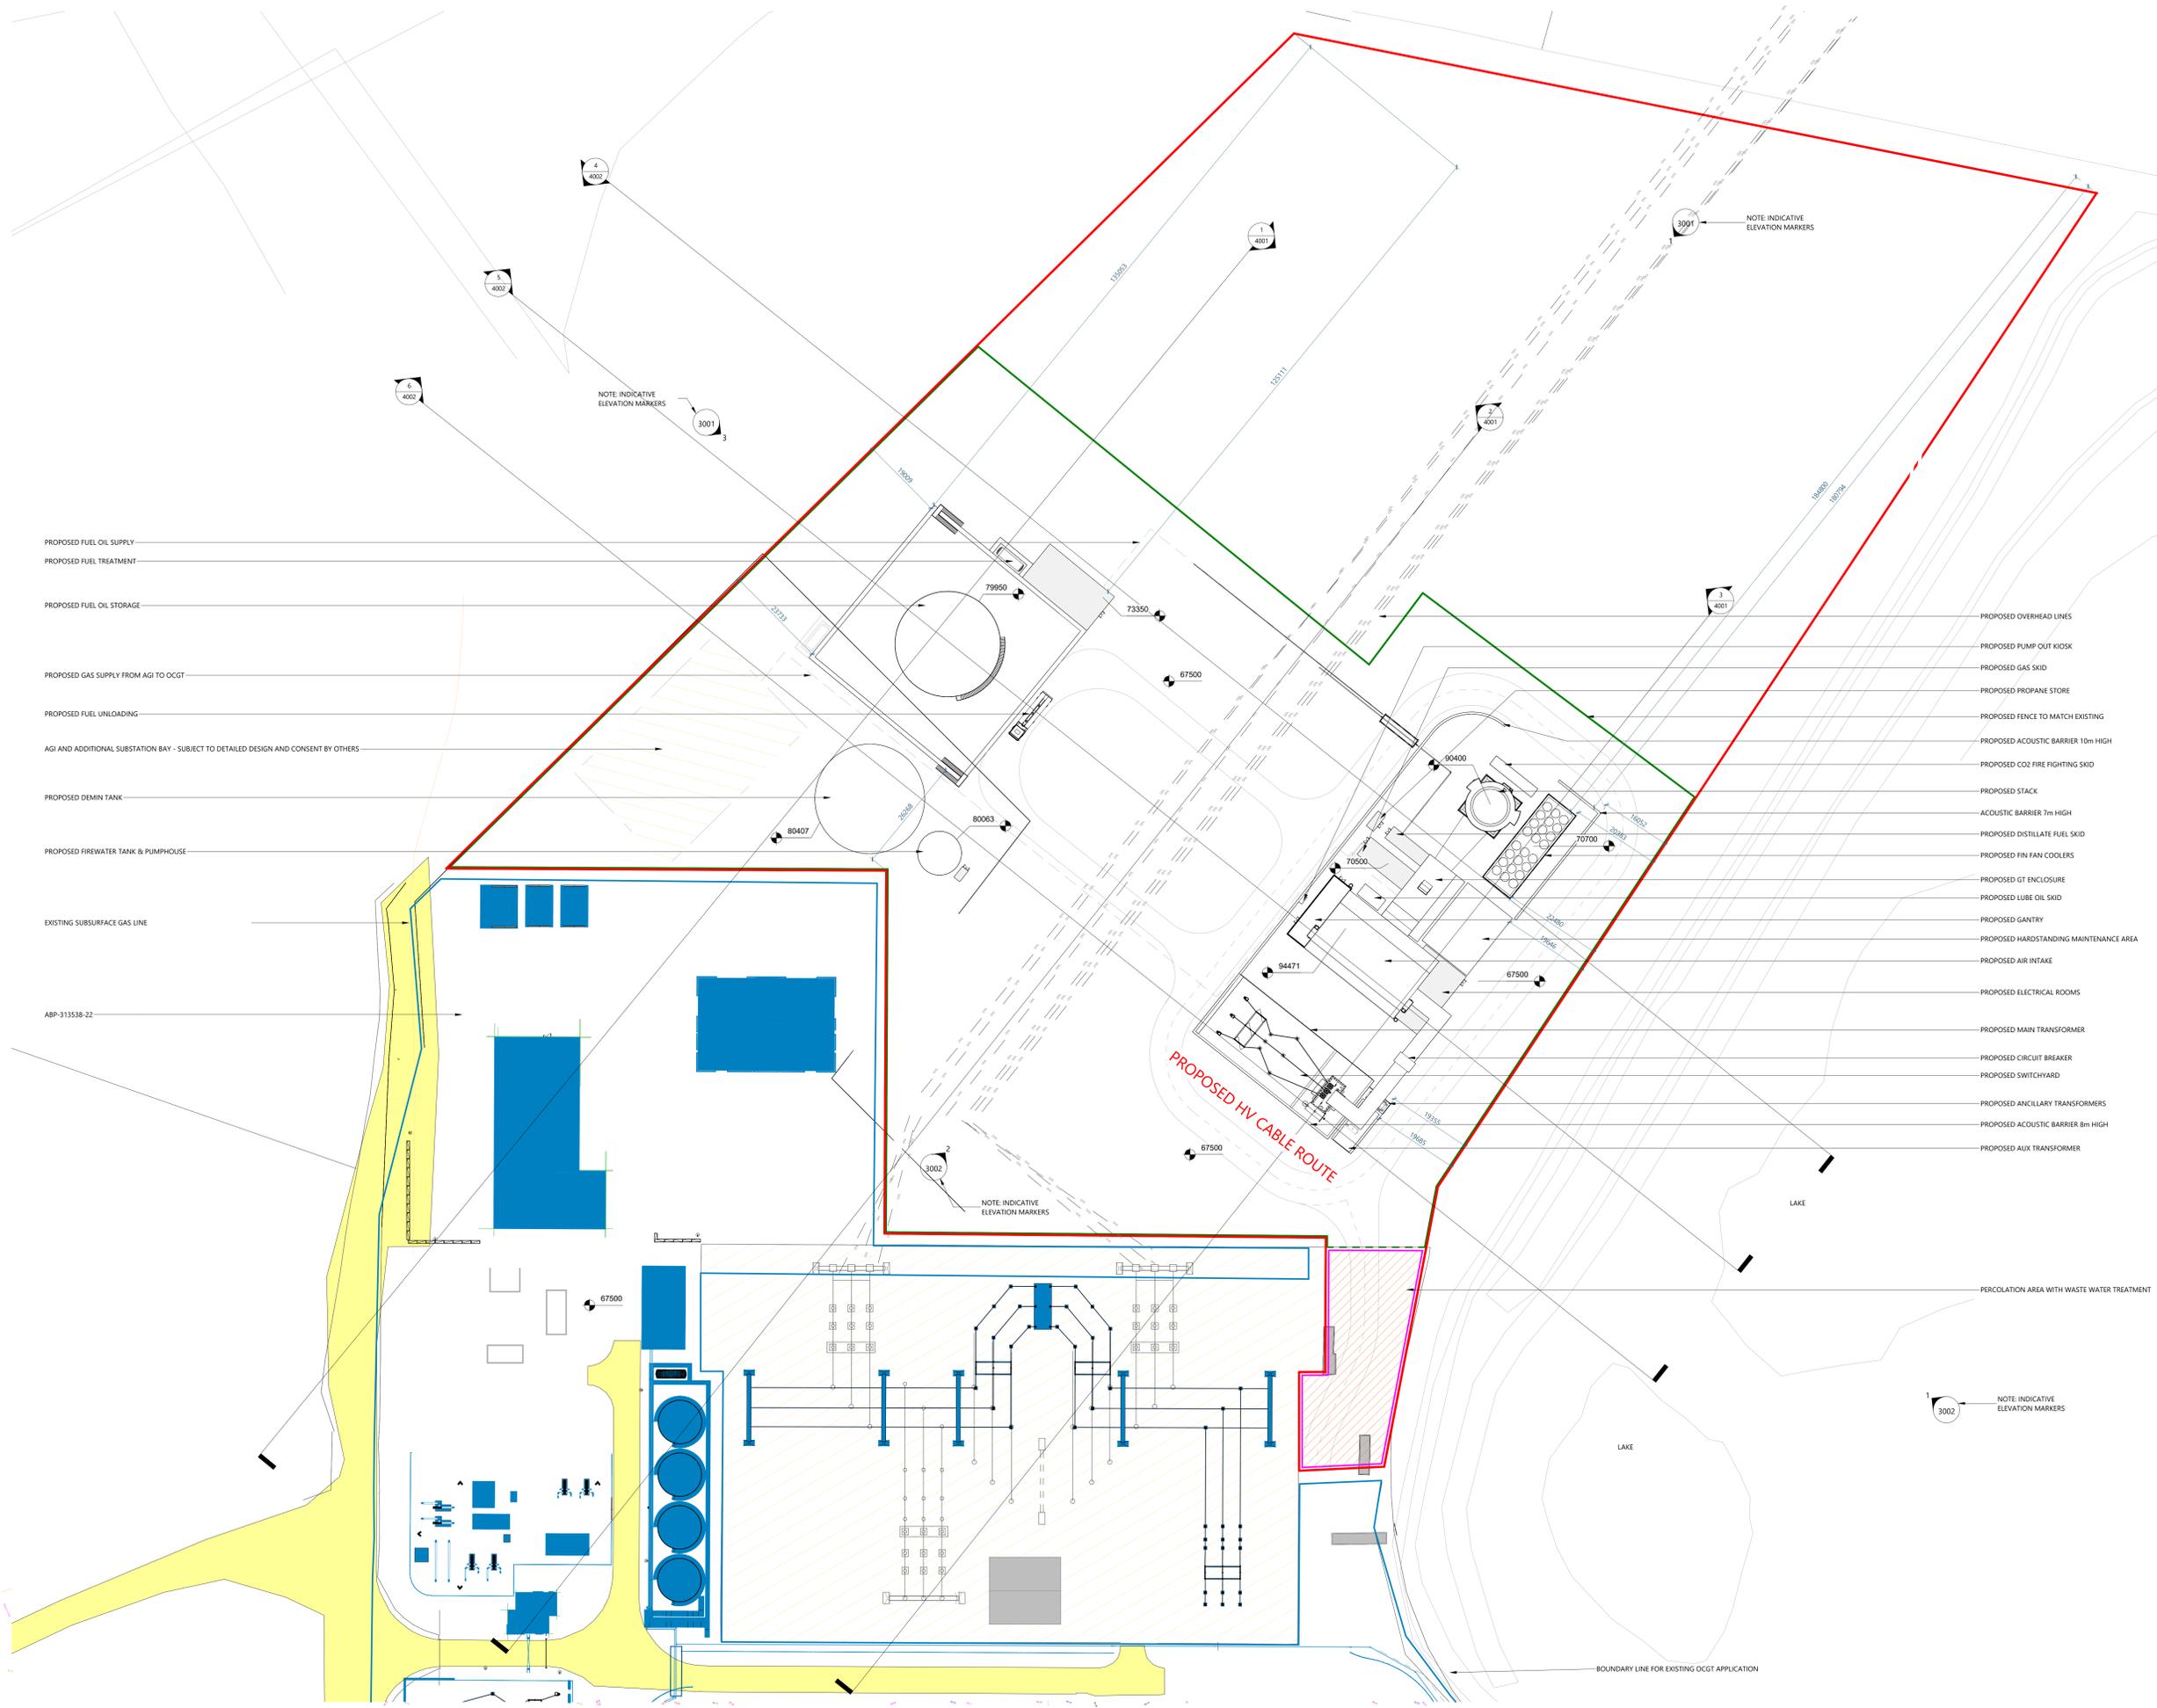

- PROPOSED FUEL OIL SUPPLY
- PROPOSED FUEL TREATMENT
- PROPOSED FUEL OIL STORAGE
- PROPOSED GAS SUPPLY FROM AGI TO OCGT
- PROPOSED FUEL UNLOADING
- AGI AND ADDITIONAL SUBSTATION BAY - SUBJECT TO DETAILED DESIGN AND CONSENT BY OTHERS
- PROPOSED DEMIN TANK
- PROPOSED FIREWATER TANK & PUMPHOUSE
- EXISTING SUBSURFACE GAS LINE
- ABP-313538-22

- PROPOSED OVERHEAD LINES
- PROPOSED PUMP OUT KIOSK
- PROPOSED GAS SKID
- PROPOSED PROPANE STORE
- PROPOSED FENCE TO MATCH EXISTING
- PROPOSED ACOUSTIC BARRIER 10m HIGH
- PROPOSED CO2 FIRE FIGHTING SKID
- PROPOSED STACK
- ACOUSTIC BARRIER 7m HIGH
- PROPOSED DISTILLATE FUEL SKID
- PROPOSED FIN FAN COOLERS
- PROPOSED GT ENCLOSURE
- PROPOSED LUBE OIL SKID
- PROPOSED GANTRY
- PROPOSED HARDSTANDING MAINTENANCE AREA
- PROPOSED AIR INTAKE
- PROPOSED ELECTRICAL ROOMS
- PROPOSED MAIN TRANSFORMER
- PROPOSED CIRCUIT BREAKER
- PROPOSED SWITCHYARD
- PROPOSED ANCILLARY TRANSFORMERS
- PROPOSED ACOUSTIC BARRIER 8m HIGH
- PROPOSED AUX TRANSFORMER

DISCLAIMER:
 TODD Architects confirms that recipients can rely only on approved controlled documents for construction projects. Controlled documents for use include original hard copy drawings issued by TODD Architects, or approved PDF/IMG images of drawings received from TODD Architects.
 TODD Architects cannot ensure the accuracy of drawings, used in an uncontrolled document format which may be altered or reproduced as a result of human error on the part of the recipient, or as a result of the incompatibility of computer systems when opening or printing computer aided drawings. Uncontrolled documents format include, computer aided design files, prints which have been issued by the recipient from non controlled file formats, photographs of original hard copy drawings from TODD Architects, or drawings supplied to TODD Architects for information purposes only.
 TODD Architects accept no responsibility for any loss or damage arising as a result of reliance by the recipient on any third party uncontrolled document format, reliance upon which will be entirely at the risk of the recipient.
 Contractors are responsible for the verification of all dimensions on site and the customer is to be advised of any discrepancy.
 Do not scale from this drawing.
 Use figured dimensions only.

 

- LEGEND:**
- SITE BOUNDARY
TOTAL AREA 13.630Acre (55162.0925sqm)
 - OVERHEAD LINES
 - EXISTING GAS LINE
 - BLUE LINE BOUNDARY FOR EXISTING OCGT APPLICATION
ABP APPEAL REF: 313538-22
 - AGI & SUBSTATION - Subject To Detailed Design And Consent By Others
 - PROPOSED FENCING TO MATCH EXISTING
 - LOCATION OF PROPOSED ACCESS GATE
 - PERCOLATION AREA WITH WASTE WATER TREATMENT

1 Proposed Site Plan Tynagh OCGT
1: 500



Rev	Date	Description	Drawn by	Check by
001	10/24/22	Revision based on comments 30/01/23	BS	PL
002	20/02/22	Final North Revision	BS	PL
003	27/12/22	Issued for Coordination	BS	PL

Client: EP ENERGY DEVELOPMENTS Ltd.

Project Name: TYNAGH NORTH OCGT

Drawing Title: PROPOSED SITE PLAN


TODD Architects
 2nd Floor, 10000 Highway,
 5 Queens Road, Belfast,
 BT1 9DT
 T: +44 (0) 28 9024 1500
 E: info@toddarchitects.com

Date: 10/24/22 Drawn by: BS Check by: PL Scale: As indicated Plot: A0

Project No: 21024 For Information: P04

TYN-TOD-ZZ-ZZ-DR-A-1004

© TODD Architects Ltd. All rights reserved.

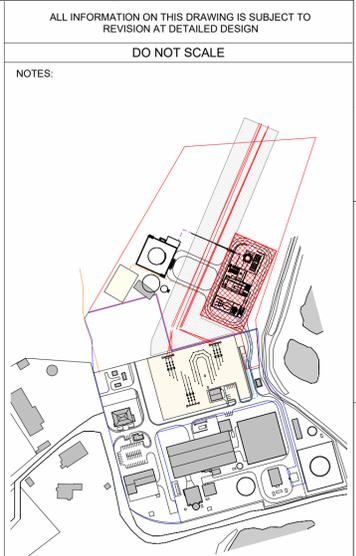

OCGT Key Plan
1 : 5000

ALL INFORMATION ON THIS DRAWING IS SUBJECT TO REVISION AT DETAILED DESIGN

DO NOT SCALE

NOTES:

R3.0	PRELIMINARY	DTW	AO1	HHE	25.01.23
R2.0	PRELIMINARY	DTW	AO1	HHE	05.01.23
R1.0	PRELIMINARY	DTW	AO1	HHE	22.12.22
REV.	DETAILS OF REVISION	DRAWN	CHKD	APR	DATE

FICHTNER
CONSULTING ENGINEERS LIMITED
92 George's Street Lower
Dun Laoghaire
Co Dublin, A96 VR66
Tel: +353 (1) 506 0632
Website: www.fichtner.ie


CLIENT: EPED
SITE: TYNAGH NORTH
PROJECT: TYNAGH NORTH
TITLE: OCGT PLAN

TODDS DRAWING No.:

DRAWING STATUS: FOR PLANNING		
DRAWN BY:	DTW	DATE: 21.12.22
CHECKED BY:	AO1	DATE: 21.12.22
APPROVED BY:	HHE	DATE: 21.12.22
FILENAME:	S3577-8910-0001DW Tynagh North OCGT R1.0	
OFFICE OF ISSUE:	DUBLIN	
SHEET SIZE:	A1	SCALE: 1:200
FICHTNER DRAWING No.:	S3577-8310-0004	REVISION: R3.0
	Sheet 1 of 1	



1 OCGT Plan
1 : 200

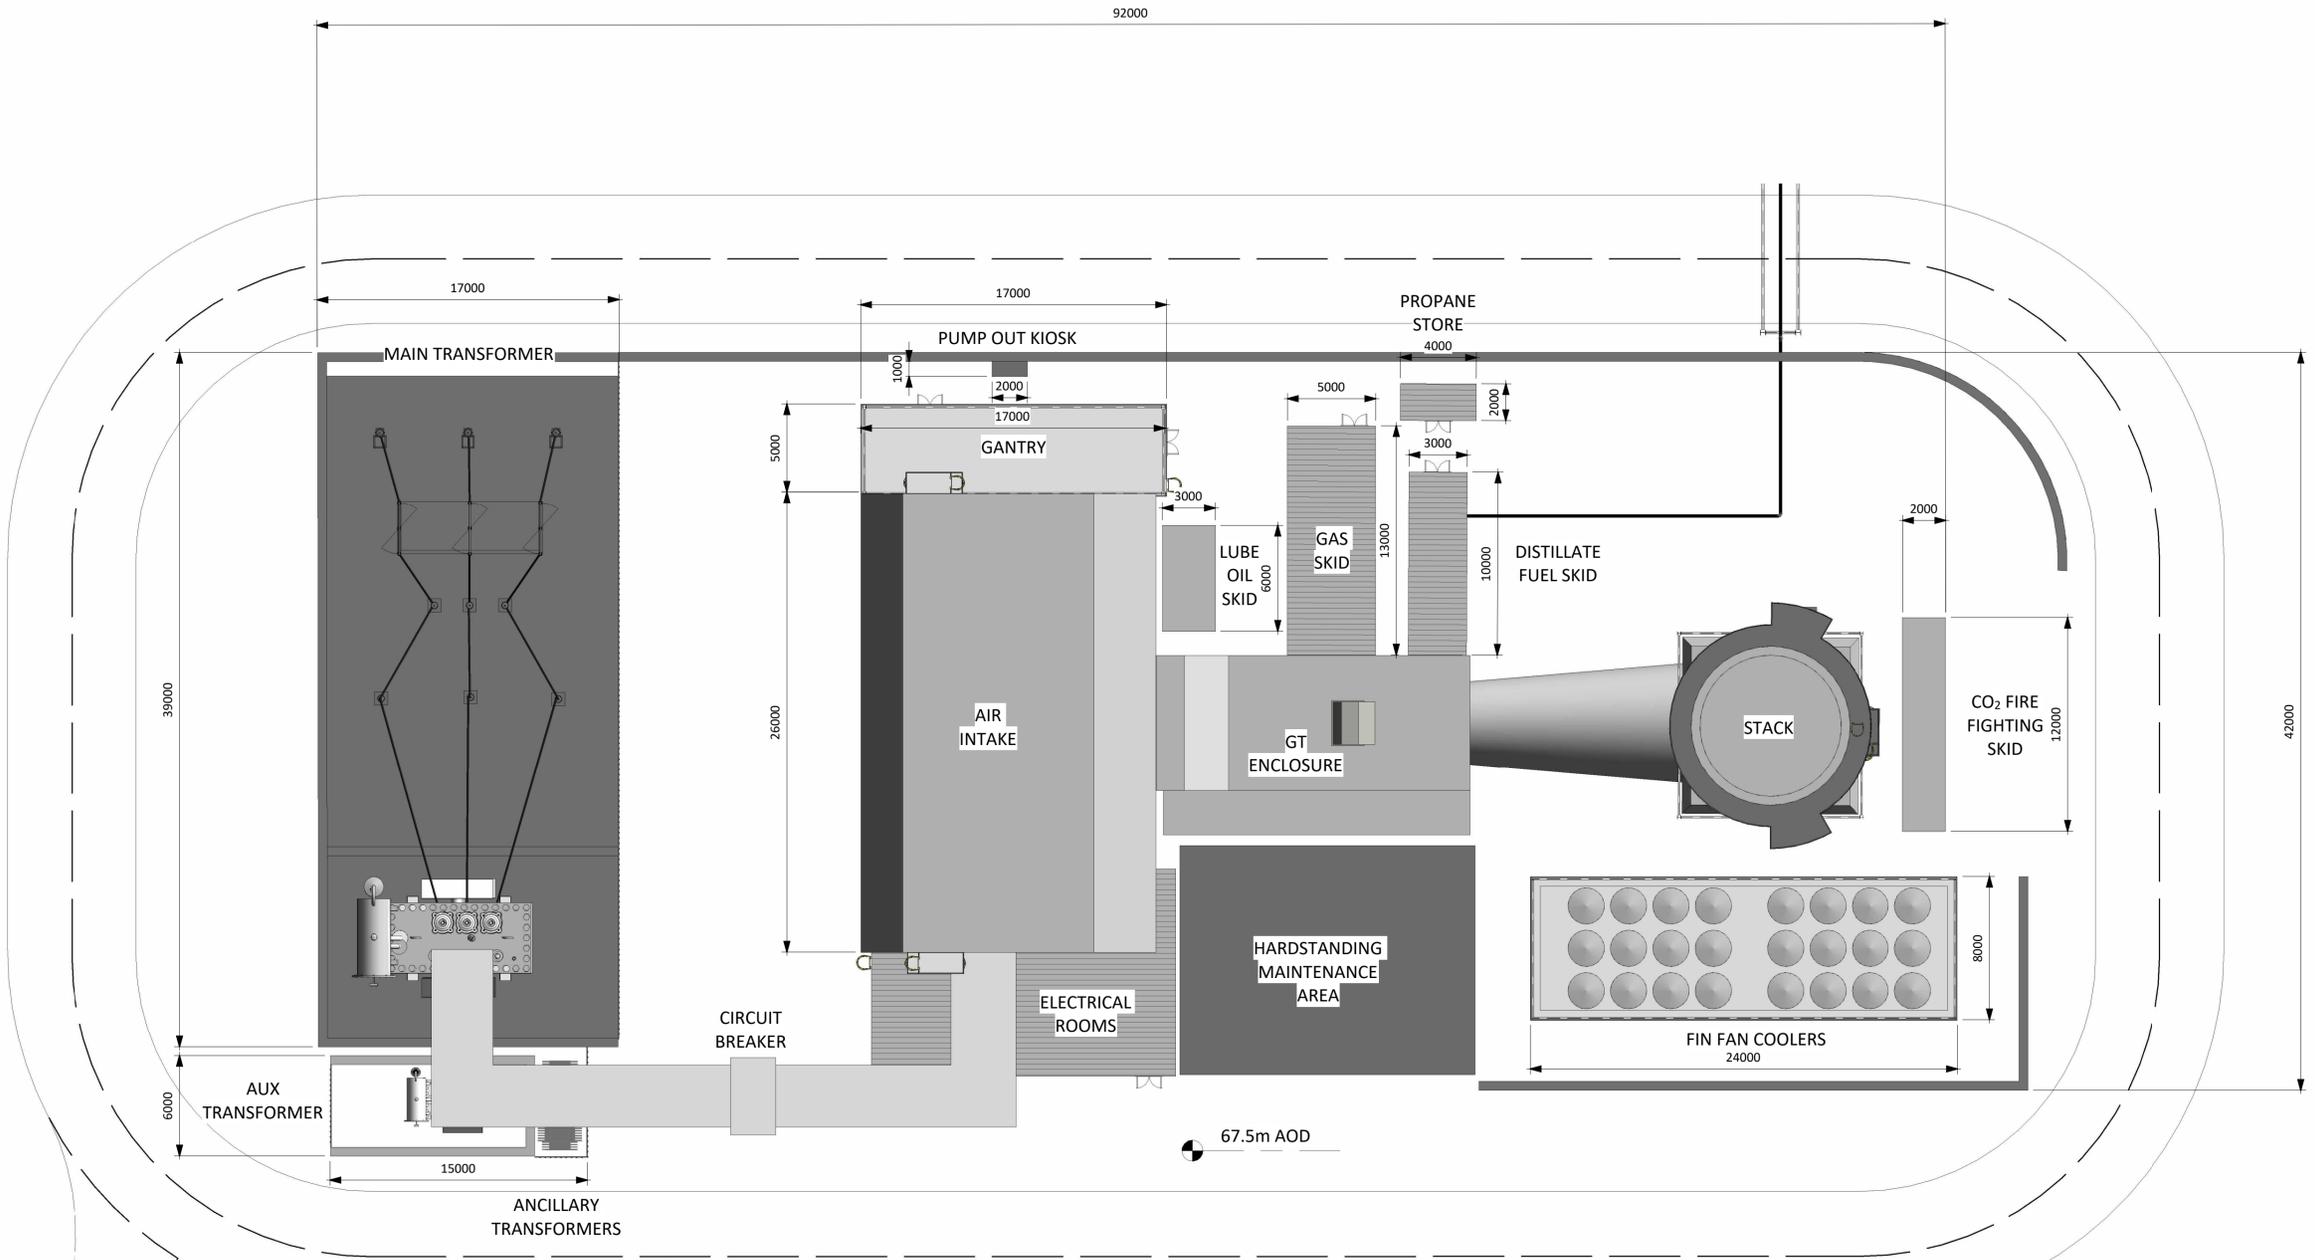


DISCLAIMER:
TODD Architects confirm that recipients can only rely on approved controlled document formats in construction projects. Controlled document formats include original hard copy drawings issued by TODD Architects, or unprinted PDF/DWF images of drawings received from TODD Architects.
TODD Architects cannot ensure the accuracy of drawings, used in an uncontrolled document format which may be altered or misinterpreted as a result of human error on the part of the recipient, or as a result of the incompatibility of computer systems when opening or printing computer aided drawings. Uncontrolled document formats include: computer aided design files, printers which have been created by the recipient from non-controlled file formats, photocopies of original hard copy drawings from TODD Architects, draft drawings supplied by TODD Architects for information purposes only.
TODD Architects accept no responsibility for any loss or damage arising as a result of reliance by the recipient or any third party on uncontrolled document formats, reliance upon which will be entirely at the risk of the recipient.
Contractors are responsible for the verification of all dimensions on site and the architect is to be informed of any discrepancy.
Do not scale from this drawing.
Use figured dimensions only.

2 Existing West Elevation
1 : 500




3 Proposed West Elevation
1 : 500

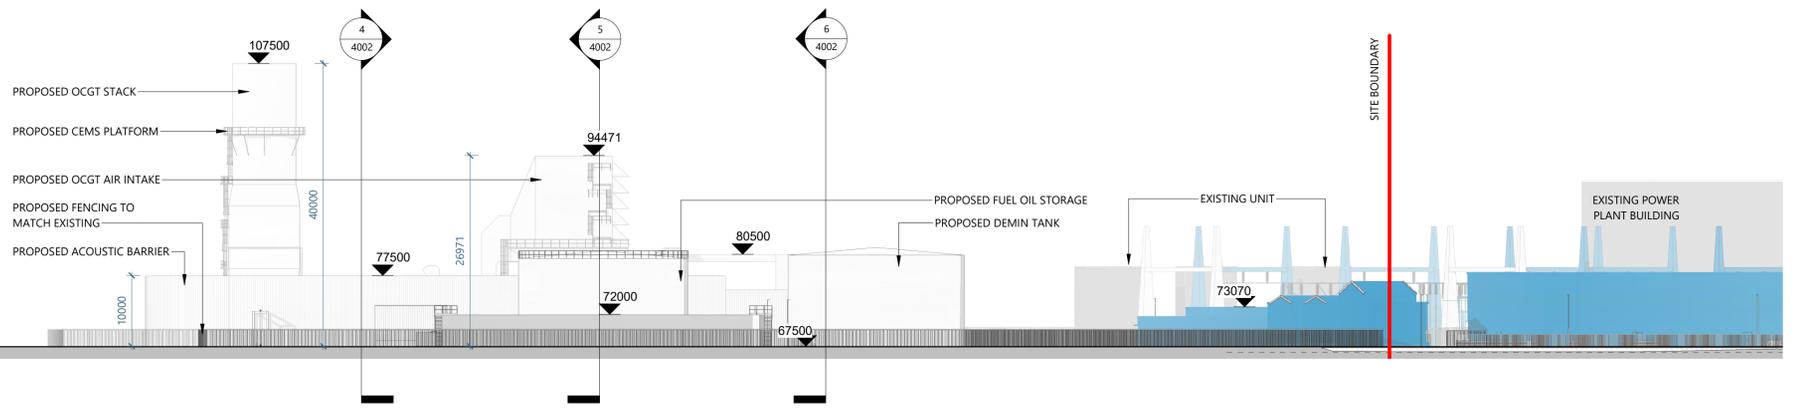


4 Existing North Elevation
1 : 500



1 Proposed North Elevation
1 : 500

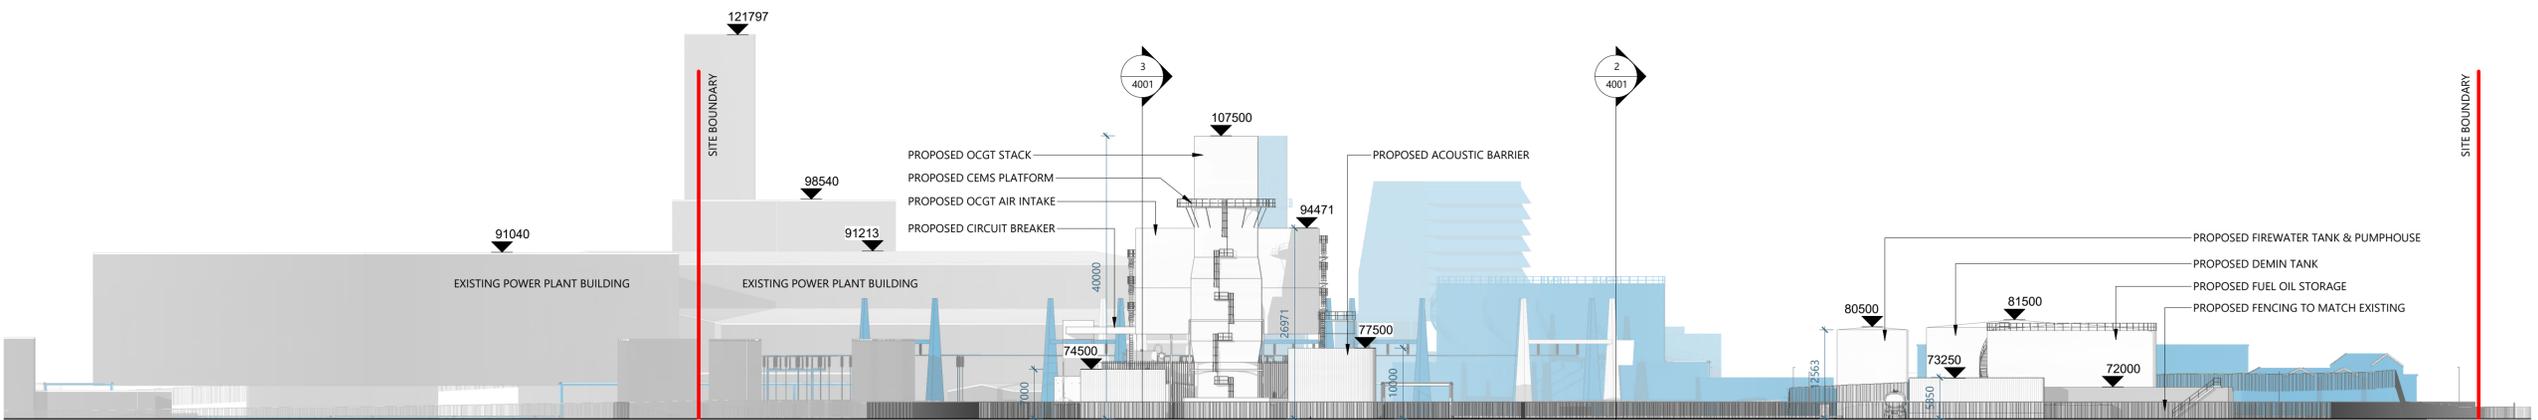


LEGEND:
SITE BOUNDARY
DELINATES THE PROPOSED EXTENT OF FILL

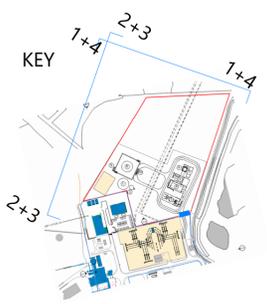


POA	010223	Revision based on comments 30.01.23	TODD
Rev:	Date:	Description:	Dwn by: Chkd by:
Client: EP ENERGY DEVELOPMENTS Ltd.			
Project Name: TYNAGH NORTH OCGT			
Drawing Title: Existing + Proposed Site Elevations			
TODD Architects 2nd Floor Titanic House, 6 Queens Road, Belfast, BT3 9DT T: +44 (0) 28 9034 5587 E: info@toddarch.co.uk			
Date:	12/11/21	Dwn by: AS	Chkd by: PL
Project No:	21024	Status: PLANNING	Revision: P04
Drawing Number: TYN-TOD-ZZ-ZZ-DR-A-3001			
© TODD Architects Ltd. All rights reserved.			


DISCLAIMER:
TODD Architects confirm that recipients can only rely on approved controlled document formats in construction projects. Controlled document formats include original hard copy drawings issued by TODD Architects, or unprinted PDF/DWG images of drawings received from TODD Architects.
TODD Architects cannot ensure the accuracy of drawings, used in an uncontrolled document format which may be altered or misinterpreted as a result of human error on the part of the recipient, or as a result of the incompatibility of computer systems when opening or printing computer aided drawings. Uncontrolled document formats include: computer aided design files, printers which have been created by the recipient from non-controlled file formats, photocopies of original hard copy drawings from TODD Architects, draft drawings supplied by TODD Architects for information purposes only.
TODD Architects accept no responsibility for any loss or damage arising as a result of reliance by the recipient or any third party on uncontrolled document formats, reliance upon which will be entirely at the risk of the recipient.
Contractors are responsible for the verification of all dimensions on site and the architect is to be informed of any discrepancy.
Do not scale from this drawing.
Use figured dimensions only.

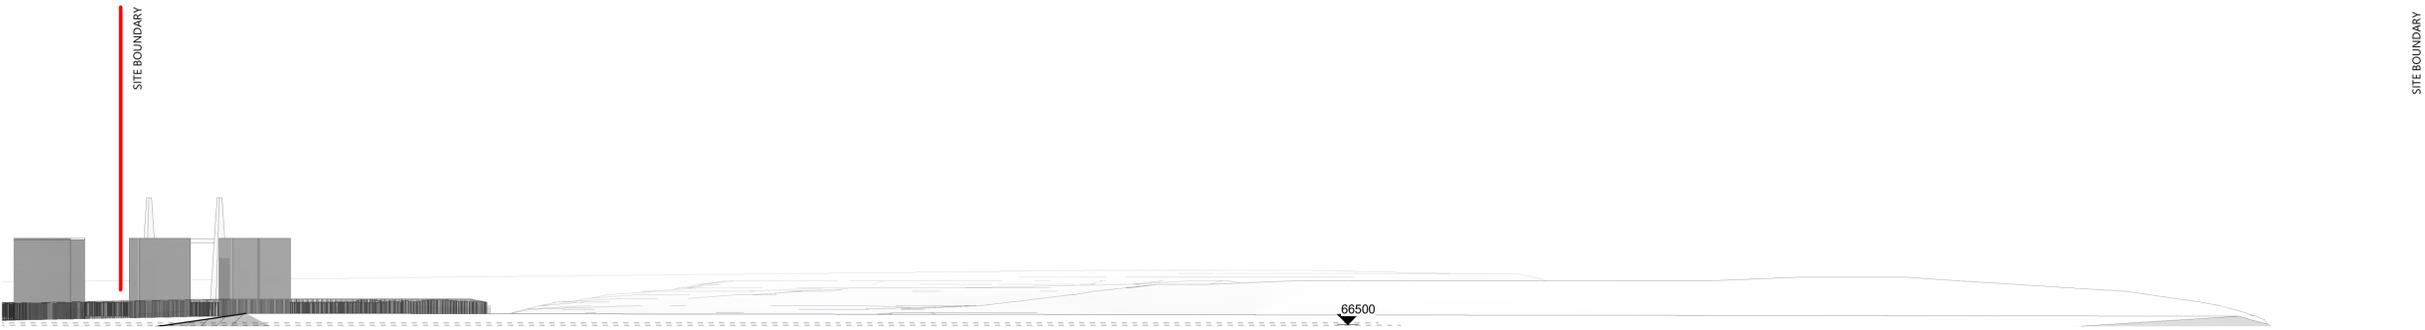


3 Existing East Elevation
1 : 500

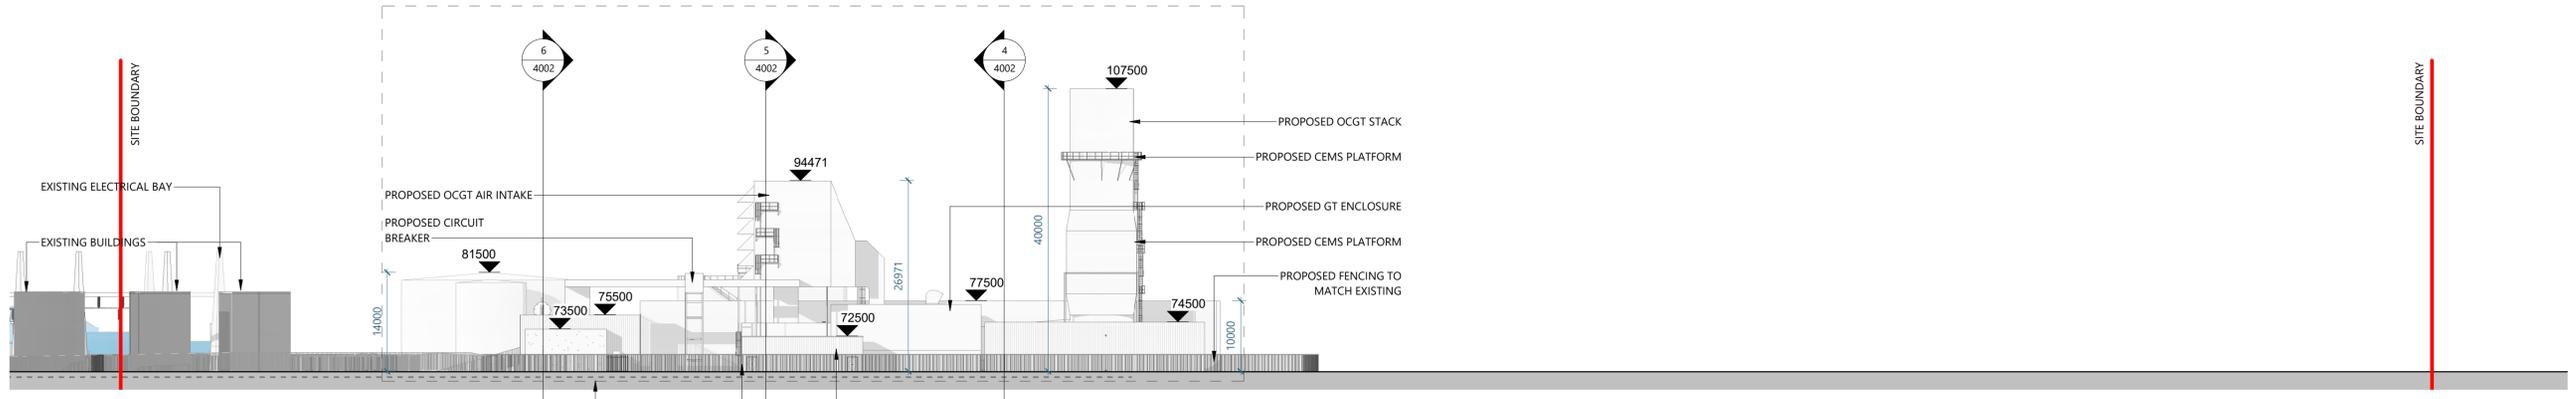

1 Proposed East Elevation
1 : 500

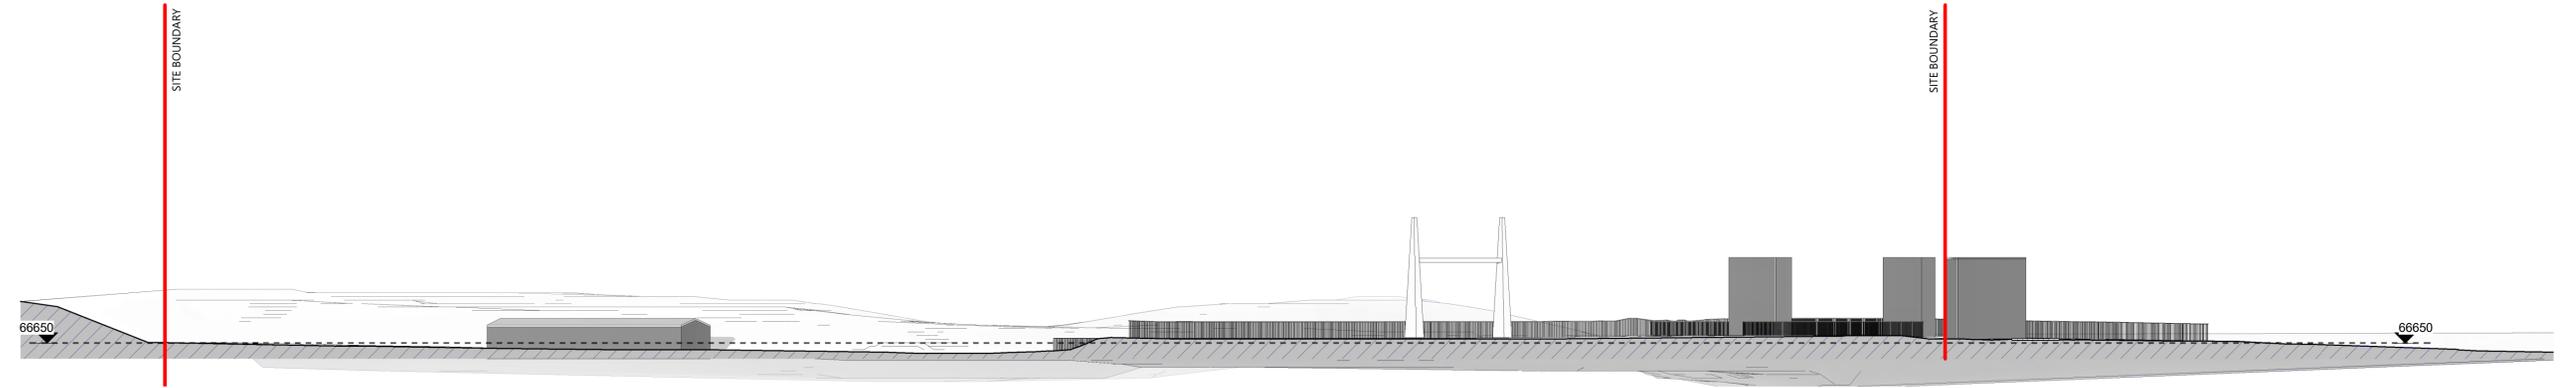


4 Existing South Elevation
1 : 500

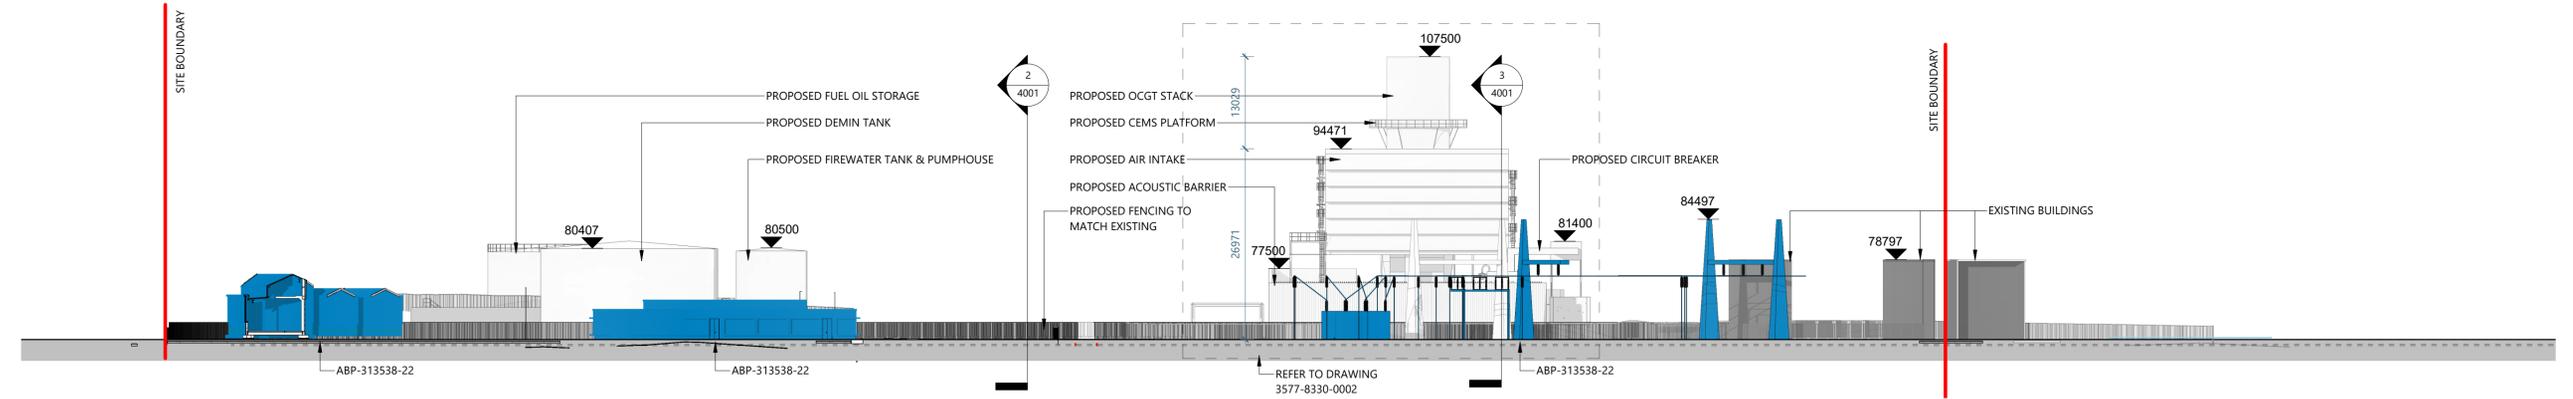

2 Proposed South Elevation
1 : 500

LEGEND:
SITE BOUNDARY
DELINIATES THE PROPOSED EXTENT OF FILL

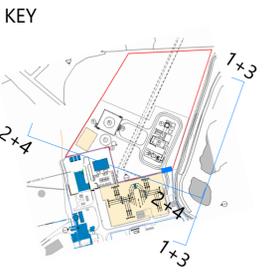

P04	010223	Revision based on comments 30.01.23	TODD
P03	260123	Revision based on 230123 Comments	TODD
P01	231122	Issued for Coordination	TODD
Rev:	Date:	Description:	Drawn by: Checked by:

Client: EP ENERGY DEVELOPMENTS Ltd.

Project Name: TYNAGH NORTH OCGT

Drawing Title: Existing + Proposed Site Elevations

TODD Architects
2nd Floor Titanic House,
6 Queens Road, Belfast,
BT3 9DT
T: +44 (0) 28 904 5587
E: info@toddarch.co.uk

TODD

Date:	12/11/21	Drawn by:	AS	Checked by:	PL	Scale:	As indicated	Page:	A1
Project No:	21024	Status:	PLANNING	Revision:	P04				
Drawing Number:	TYN-TOD-ZZ-ZZ-DR-A-3002								