


DISCLAIMER:
 TODD Architects confirms that recipients can rely only on approved controlled documents for construction projects. Controlled documents for use include original hard copy drawings issued by TODD Architects, or digitized PDF/IMG images of drawings received from TODD Architects.
 TODD Architects cannot ensure the accuracy of drawings, used in an uncontrolled document format which may be altered or reproduced as a result of human error on the part of the recipient, or as a result of the incompatibility of computer systems when opening or printing computer aided drawings. Uncontrolled documents format include, computer aided design files, prints which have been issued by the recipient from non controlled file formats. Photographs of original hard copy drawings from TODD Architects, or drawings supplied to TODD Architects for information purposes only.
 TODD Architects accept no responsibility for any loss or damage arising as a result of reliance by the recipient on any third party uncontrolled document format, reliance upon which will be entirely at the risk of the recipient.
 Contractors are responsible for the verification of all dimensions on site and the customer is to be advised of any discrepancy.
 Do not scale from this drawing.
 Use figured dimensions only.

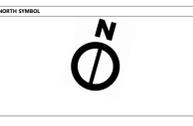

- LEGEND:**
- SITE BOUNDARY
 - TOTAL AREA 13.630Acre (55162.0925sqm)
 - OVERHEAD LINES
 - EXISTING GAS LINE
 - BLUE LINE BOUNDARY FOR EXISTING OCGT APPLICATION ABP APPEAL REF: 313538-22
 - AGI & SUBSTATION BAY - Subject To Detailed Design And Consent By Others
 - PROPOSED FENCING TO MATCH EXISTING
 - LOCATION OF PROPOSED ACCESS GATE
 - PERCOLATION AREA WITH WASTE WATER TREATMENT

- PROPOSED FUEL OIL SUPPLY
- PROPOSED FUEL TREATMENT
- PROPOSED FUEL OIL STORAGE
- PROPOSED GAS SUPPLY FROM AGI TO OCGT
- PROPOSED FUEL UNLOADING
- AGI AND ADDITIONAL SUBSTATION BAY - SUBJECT TO DETAILED DESIGN AND CONSENT BY OTHERS
- PROPOSED DEMIN TANK
- PROPOSED FIREWATER TANK & PUMPHOUSE
- EXISTING SUBSURFACE GAS LINE
- ABP-313538-22

- PROPOSED OVERHEAD LINES
- PROPOSED PUMP OUT KIOSK
- PROPOSED GAS SKID
- PROPOSED PROPANE STORE
- PROPOSED FENCE TO MATCH EXISTING
- PROPOSED ACOUSTIC BARRIER 10m HIGH
- PROPOSED CO2 FIRE FIGHTING SKID
- PROPOSED STACK
- ACOUSTIC BARRIER 7m HIGH
- PROPOSED DISTILLATE FUEL SKID
- PROPOSED FIN FAN COOLERS
- PROPOSED GT ENCLOSURE
- PROPOSED LUBE OIL SKID
- PROPOSED GANTRY
- PROPOSED HARDSTANDING MAINTENANCE AREA
- PROPOSED AIR INTAKE
- PROPOSED ELECTRICAL ROOMS
- PROPOSED MAIN TRANSFORMER
- PROPOSED CIRCUIT BREAKER
- PROPOSED SWITCHYARD
- PROPOSED ANCILLARY TRANSFORMERS
- PROPOSED ACOUSTIC BARRIER 8m HIGH
- PROPOSED AUX TRANSFORMER

1 Proposed Site Plan Tynagh OCGT
 1: 500



Rev	Date	Description	Drawn by	Check by
001	10/24/22	Revision based on comments 30/01/23	BS	PL
002	10/24/22	Final for Coordination	BS	PL

Client: EP ENERGY DEVELOPMENTS Ltd.

Project Name: TYNAGH NORTH OCGT

Drawing Title: PROPOSED SITE PLAN

TODD Architects
 2nd Floor, 10000 Highway,
 1 Queens Road, Belfast,
 BT1 3EQ
 T: +44 (0) 28 9024 1500
 E: info@toddarchitects.com

TODD


Date: 10/24/22 Drawn by: BS Check by: PL Scale: As Indicated Plot: A0
 Project No: 21024 For Information: P04
TYN-TOD-ZZ-ZZ-DR-A-1004
 © TODD Architects Ltd. All rights reserved.




ALL INFORMATION ON THIS DRAWING IS SUBJECT TO REVISION AT DETAILED DESIGN

DO NOT SCALE

NOTES:

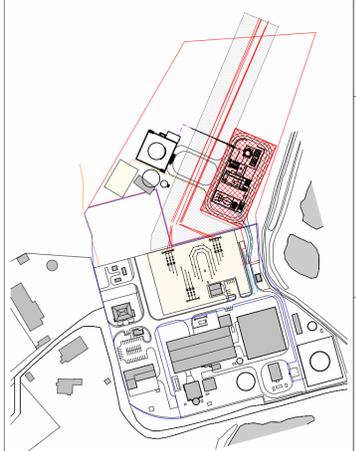

OCGT Key Plan
1 : 5000

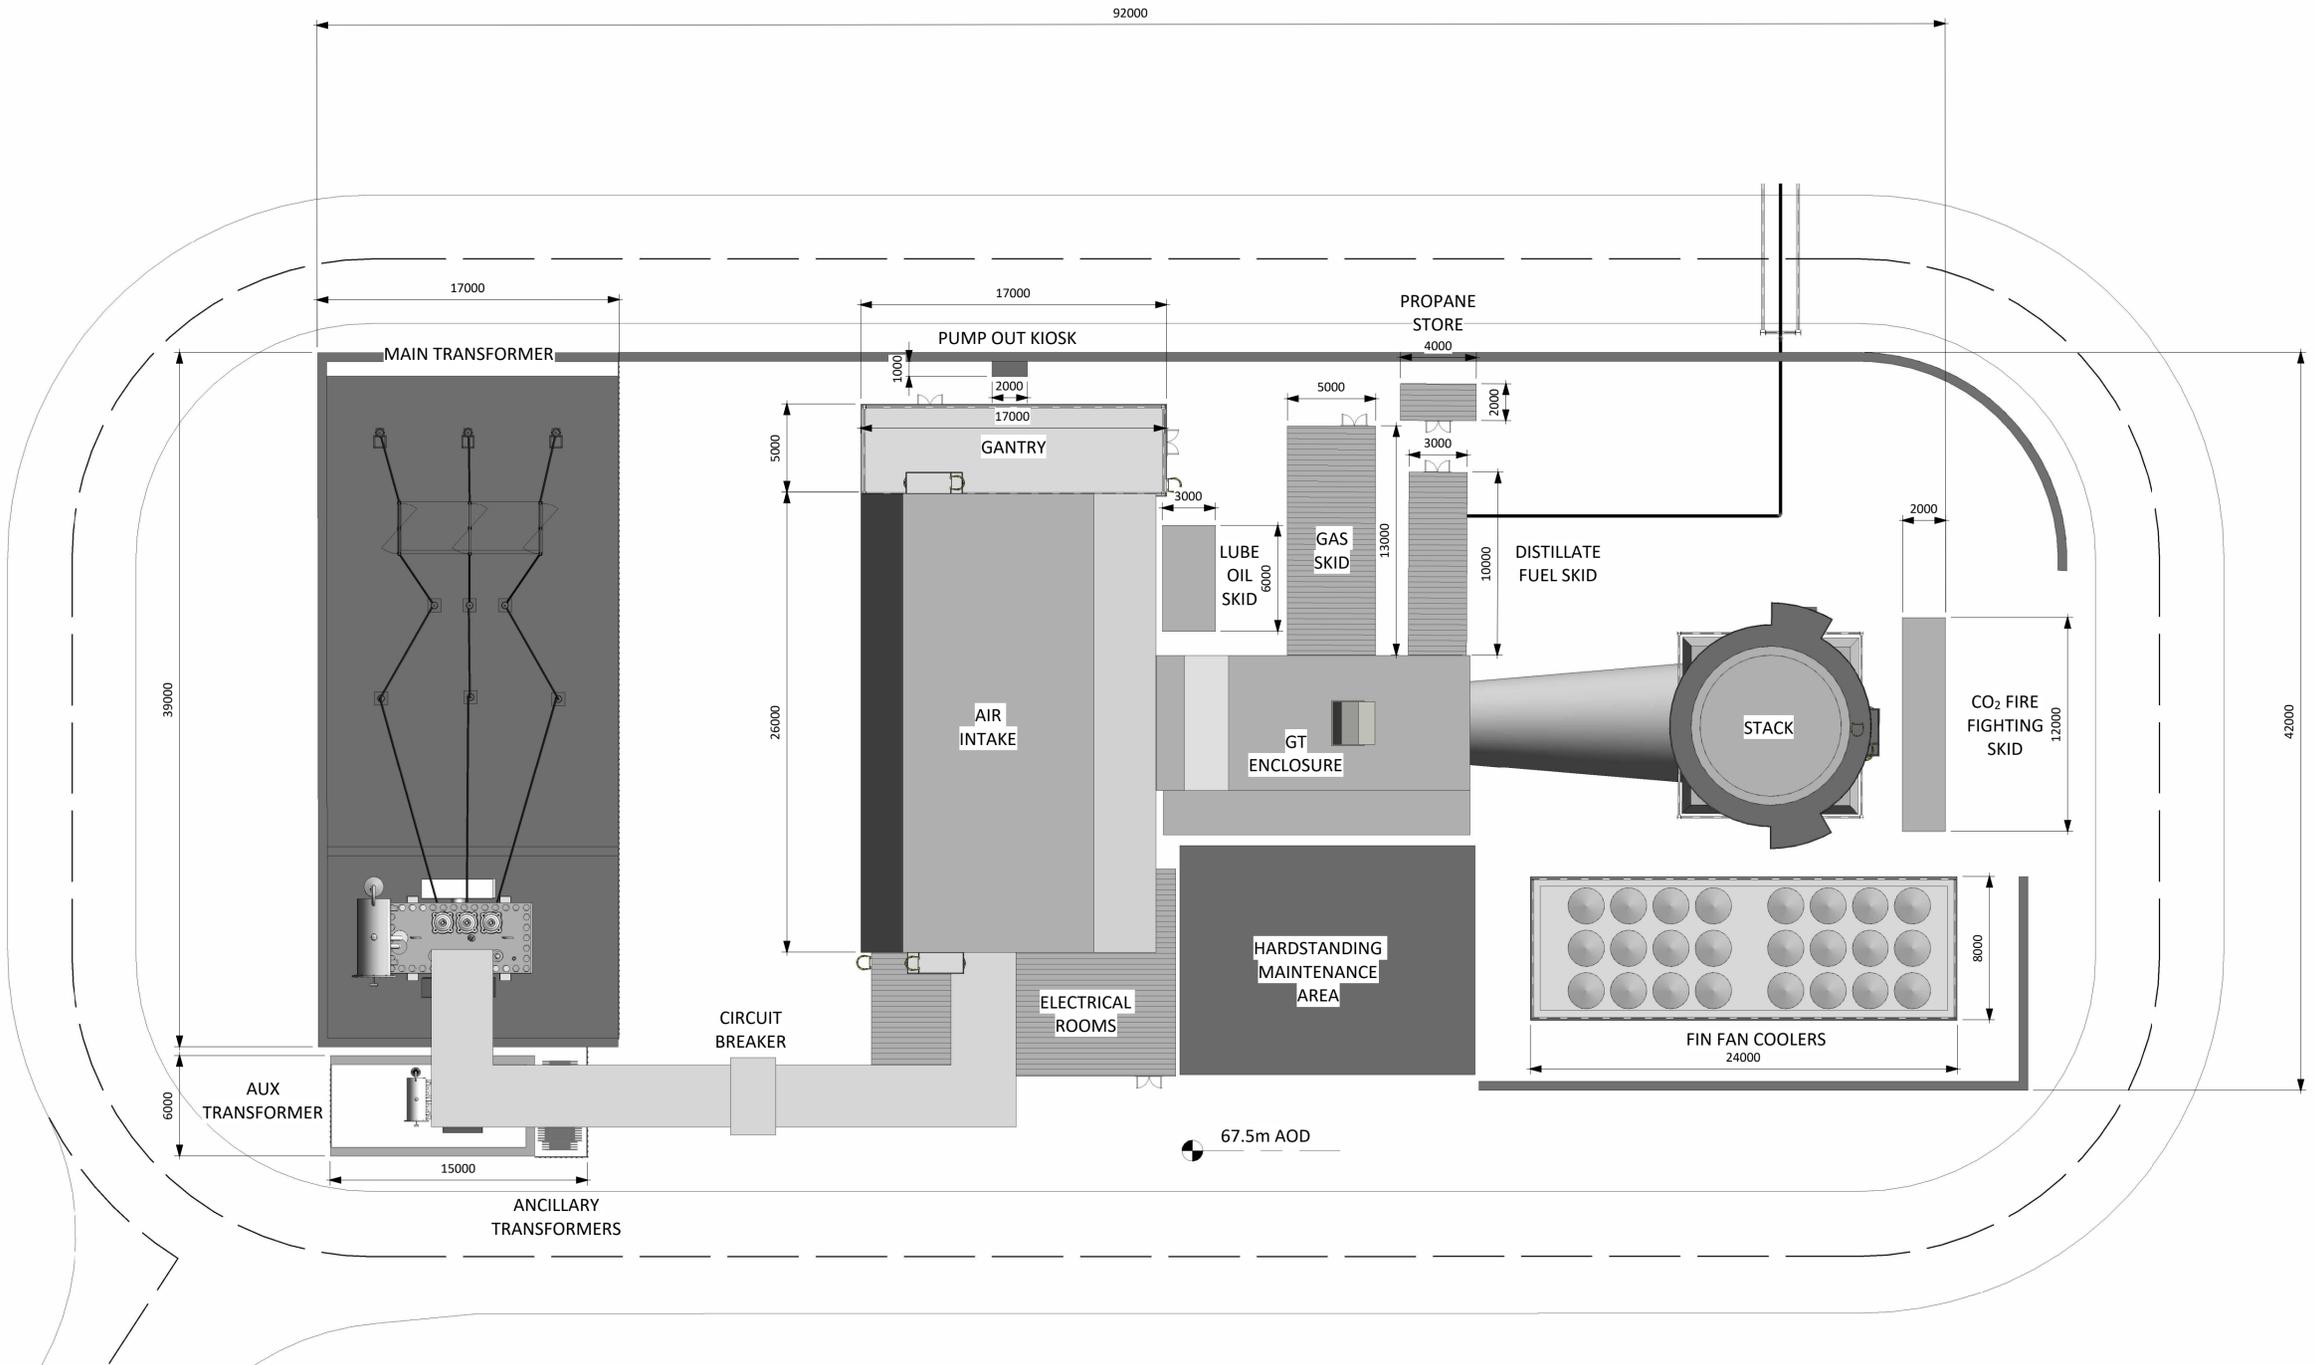

1 OCGT Plan
1 : 200

R3.0	PRELIMINARY	DTW	AO1	HHE	25.01.23
R2.0	PRELIMINARY	DTW	AO1	HHE	05.01.23
R1.0	PRELIMINARY	DTW	AO1	HHE	22.12.22
REV.	DETAILS OF REVISION	DRAWN	CHKD	APR	DATE

FICHTNER
CONSULTING ENGINEERS LIMITED
92 George's Street Lower
Dun Laoghaire
Co Dublin, A96 VR66
Tel: +353 (1) 506 0632
Website: www.fichtner.ie

CLIENT: EPED
SITE: TYNAGH NORTH
PROJECT: TYNAGH NORTH
TITLE: OCGT PLAN

TODDS DRAWING No.:

DRAWING STATUS: FOR PLANNING		
DRAWN BY:	DTW	DATE: 21.12.22
CHECKED BY:	AO1	DATE: 21.12.22
APPROVED BY:	HHE	DATE: 21.12.22
FILENAME:	S3577-8910-0001DW Tynagh North OCGT R1.0	
OFFICE OF ISSUE:	DUBLIN	
SHEET SIZE:	A1	SCALE: 1:200


FICHTNER DRAWING No.: S3577-8310-0004
Sheet 1 of 1
REVISION: R3.0



ALL INFORMATION ON THIS DRAWING IS SUBJECT TO REVISION AT DETAILED DESIGN

DO NOT SCALE

NOTES:

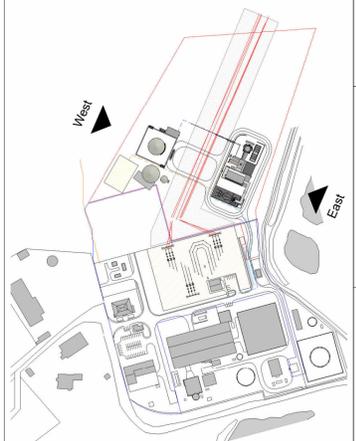

OCGT Key Plan
1:5000

R3.0	PRELIMINARY	DTW	AO1	HHE	25.01.23
R2.0	PRELIMINARY	DTW	AO1	HHE	05.01.23
R1.0	PRELIMINARY	DTW	AO1	HHE	22.12.22
REV.	DETAILS OF REVISION	DRAWN	CHKD	APR	DATE

FICHTNER
CONSULTING ENGINEERS LIMITED
92 George's Street Lower
Dun Laoghaire
Co Dublin, A96 VR66
Tel: +353 (1) 506 0632
Website: www.fichtner.ie


CLIENT: EPED
SITE: TYNAGH NORTH
PROJECT: TYNAGH NORTH
TITLE: OCGT EAST & WEST ELEVATIONS

TODDS DRAWING No.:


DRAWING STATUS: FOR PLANNING		
DRAWN BY: DTW	DATE: 14.12.22	
CHECKED BY: AO1	DATE: 14.12.22	
APPROVED BY: HHE	DATE: 14.12.22	
FILENAME: S3577-8910-0001DW Tynagh North OCGT R1.0		
OFFICE OF ISSUE: DUBLIN		
SHEET SIZE: A1	SCALE: 1:200	
FICHTNER DRAWING No.: S3577-8330-0001		REVISION: R3.0

Sheet 1 of 1

1 2 3 4 5 6 7 8 9 10 11 12

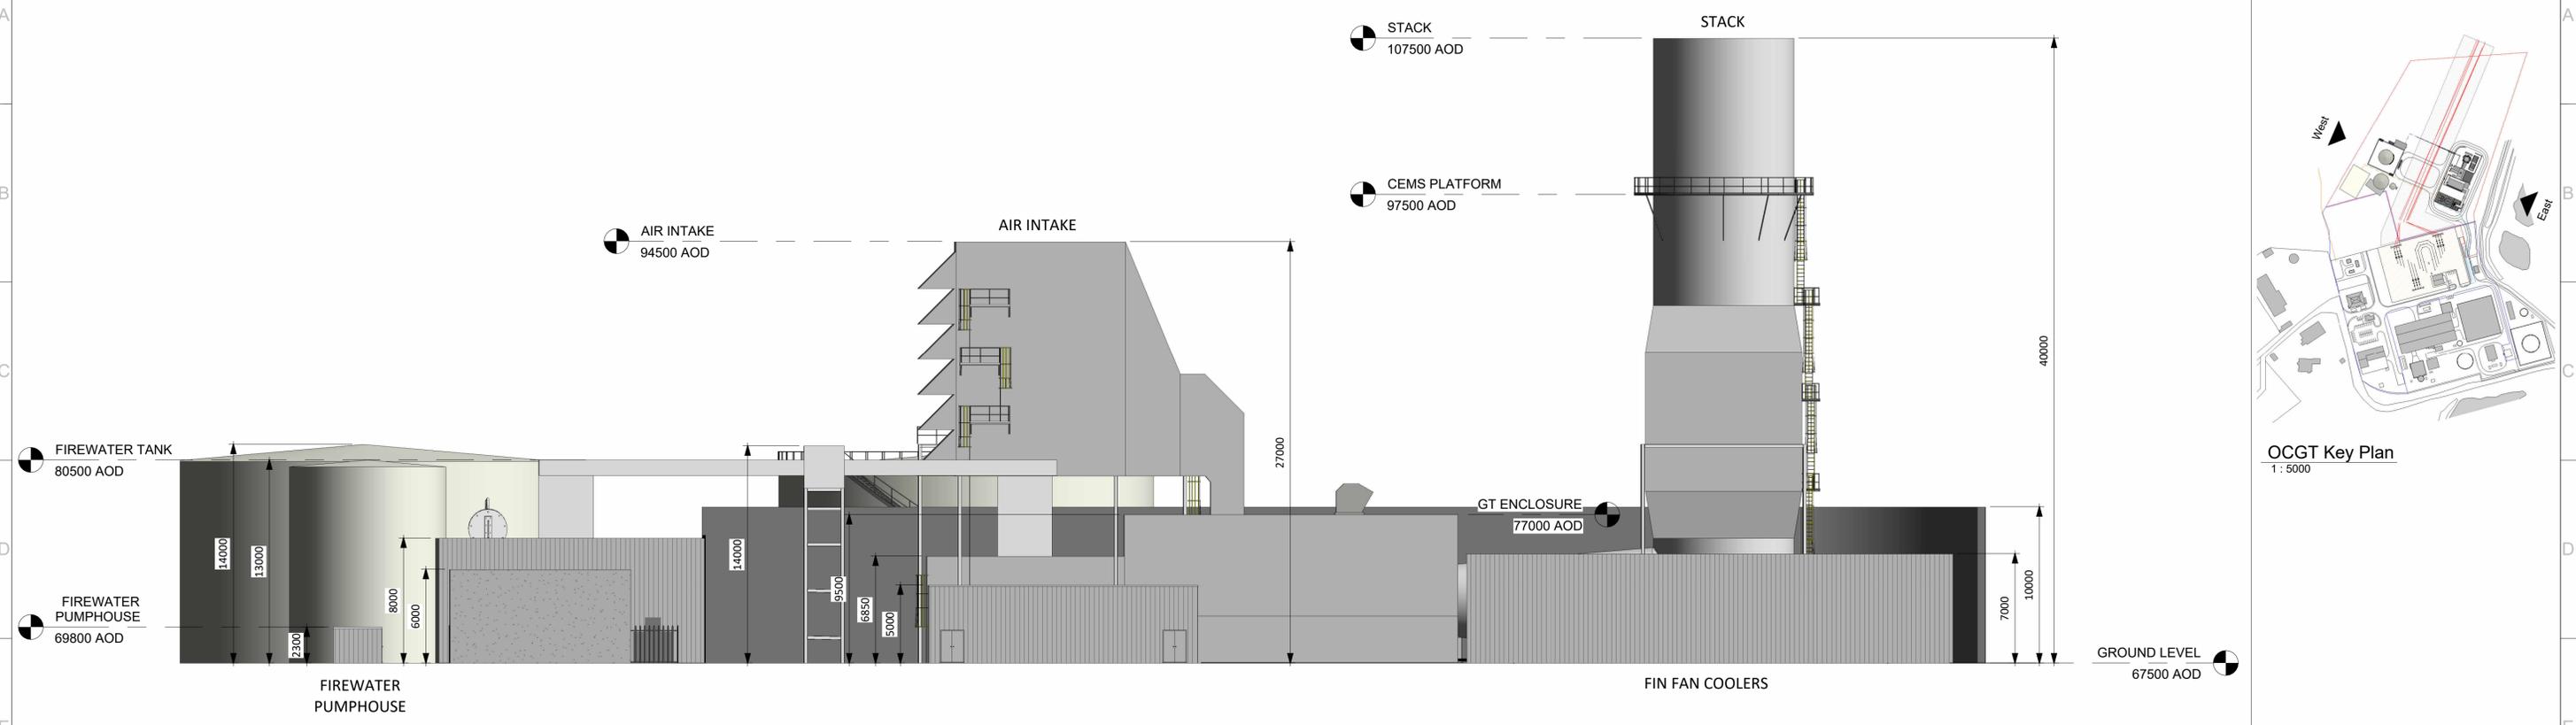


1 East
1:200

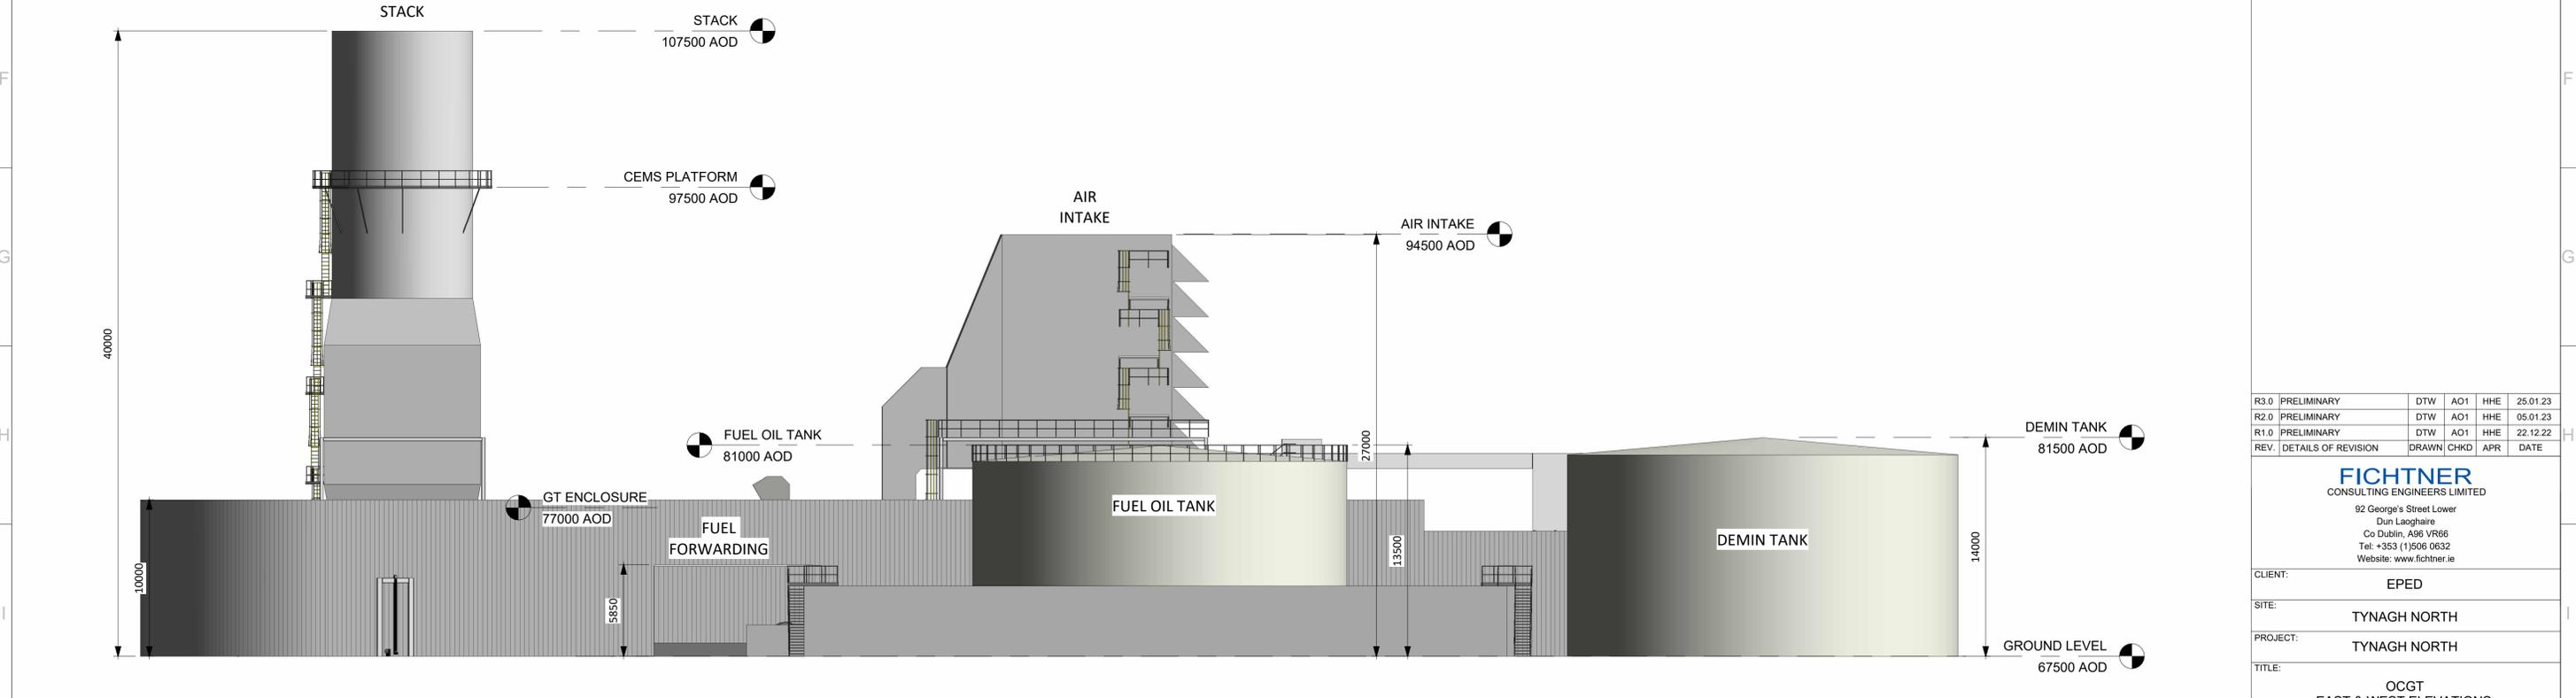


2 OCGT West
1:200




1 2 3 4 5 6 7 8 9 10 11 12

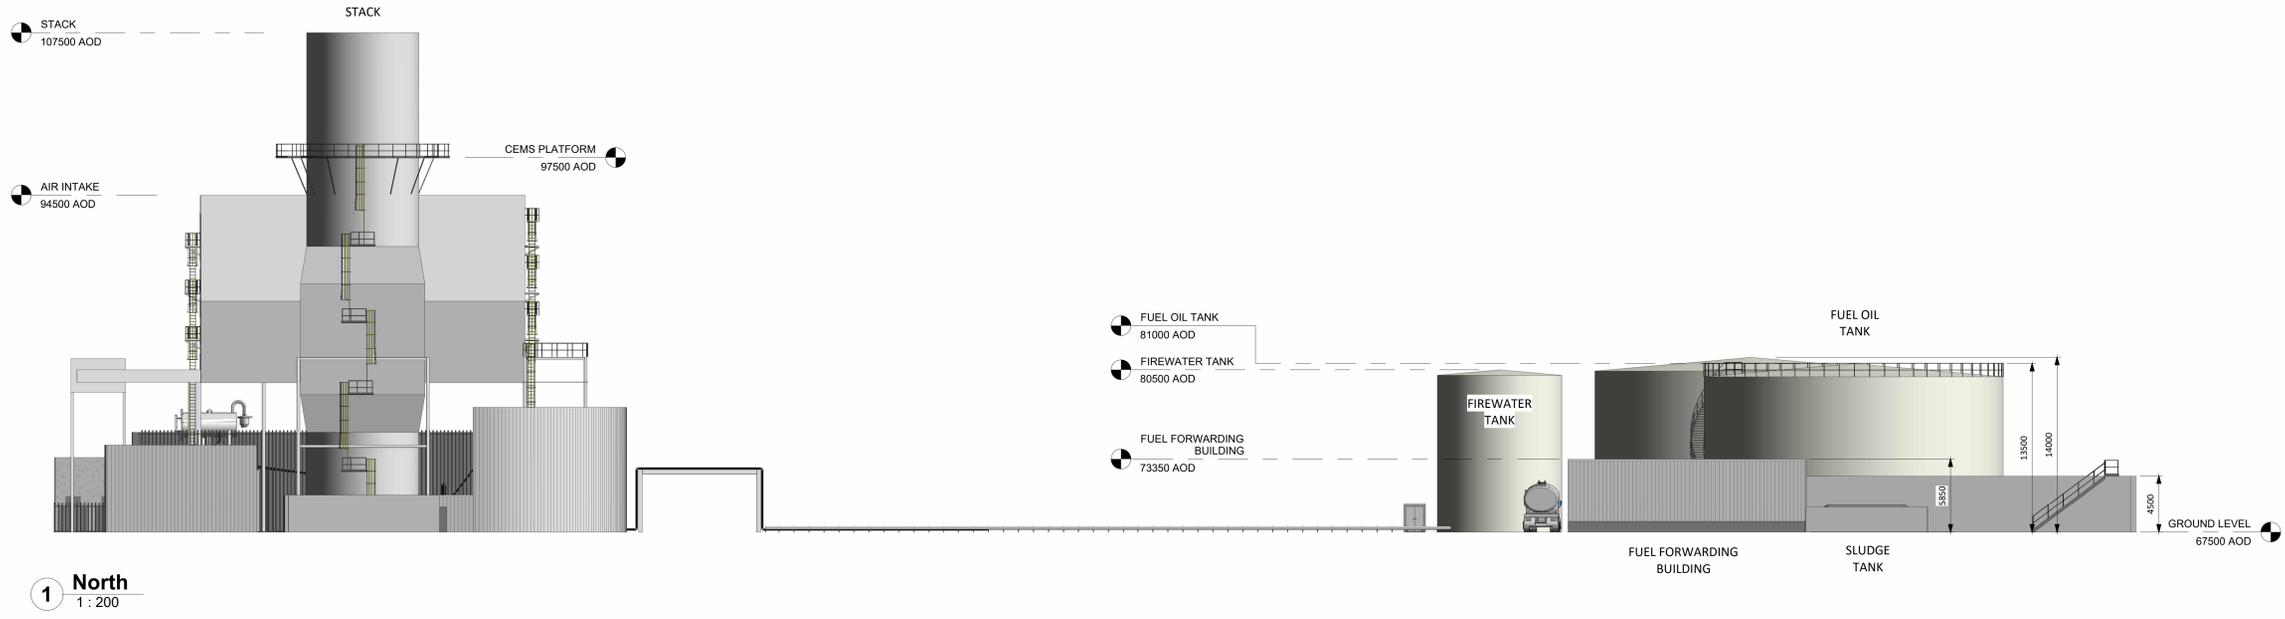

1 North
1:200

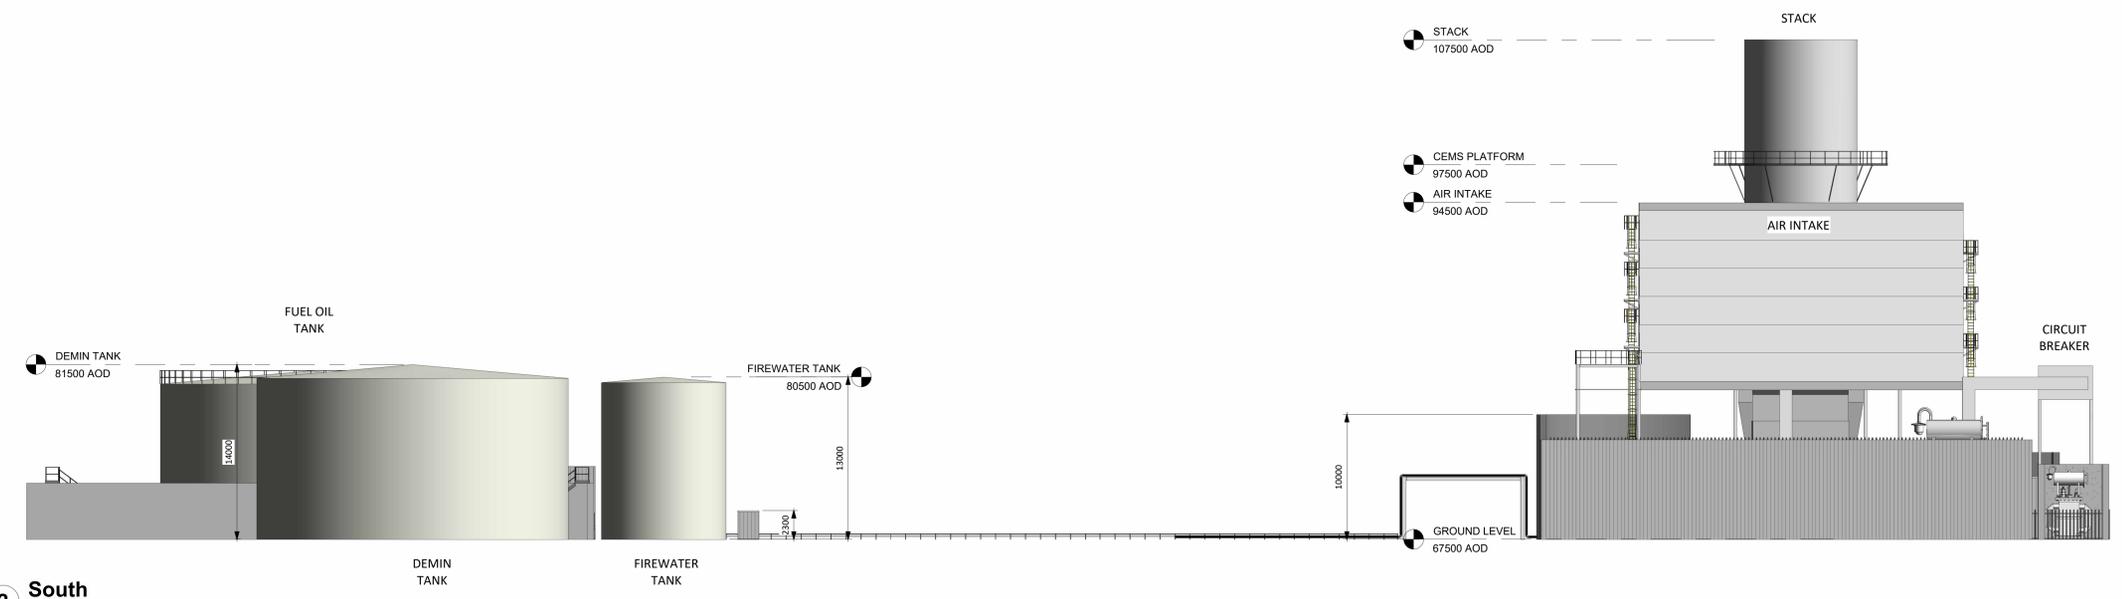

2 South
1:200

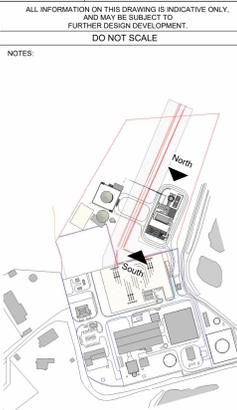

OCGT Key Plan
1:5000

ALL INFORMATION ON THIS DRAWING IS INDICATIVE ONLY AND MAY BE SUBJECT TO FURTHER DESIGN DEVELOPMENT. DO NOT SCALE.

NOTES:

R3.0 PRELIMINARY	DTW	AD1	MHE	05.01.23	
R2.0 PRELIMINARY	DTW	AD1	MHE	05.01.23	
R1.0 PRELIMINARY	DTW	AD1	MHE	22.12.22	
REV	DETAILS OF REVISION	DRAWN	CHKD	APR	DATE

FICHTNER
CONSULTING ENGINEERS LIMITED
92 George's Street Lower
Dun Laoghaire
Co. Dublin, A98 V866
Tel: +353 (1) 508 0632
Website: www.fichtner.ie

CLIENT: EPED
SITE: TYNAGH NORTH
PROJECT: TYNAGH NORTH
TITLE: OCGT NORTH & SOUTH ELEVATIONS

DRAWING STATUS:	FOR PLANNING	DATE:	14.12.22
DRAWN BY:	DTW	CHECKED BY:	AD1
CHECKED BY:	AD1	DATE:	14.12.22
APPROVED BY:	MHE	DATE:	14.12.22
FILENAME:	S3577-8330-0001DW Tynagh North OCGT R1.0		
OFFICE OF ISSUE:	DUBLIN	SCALE:	1:200
SHEET SIZE:	A0	DRAWING No.:	S3577-8330-0002




REVISION: R3.0




ALL INFORMATION ON THIS DRAWING IS SUBJECT TO REVISION AT DETAILED DESIGN

DO NOT SCALE

NOTES:

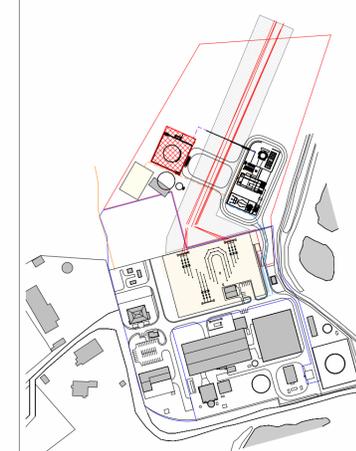

Fuel Unloading Plan
1 : 5000

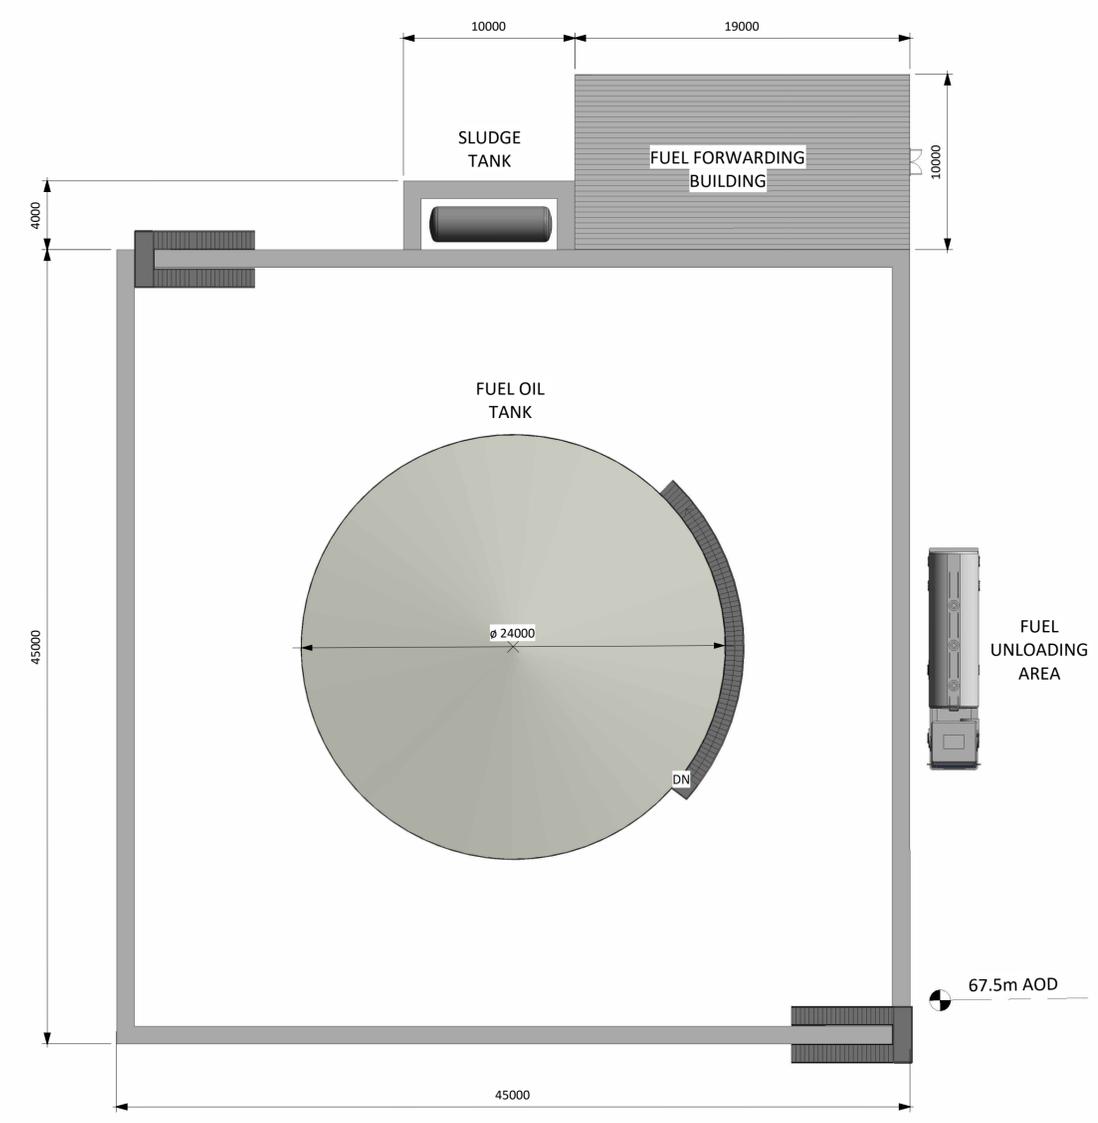

5 Fuel Treatment, Storage and Unloading Plan
1 : 200

R1.0	PRELIMINARY	DTW	AO1	HHE	25.01.23
REV.	DETAILS OF REVISION	DRAWN	CHKD	APR	DATE

FICHTNER
CONSULTING ENGINEERS LIMITED
92 George's Street Lower
Dun Laoghaire
Co Dublin, A96 VR66
Tel: +353 (1) 506 0632
Website: www.fichtner.ie

CLIENT: EPED

SITE: TYNAGH NORTH

PROJECT: TYNAGH NORTH

TITLE: PROPOSED FUEL STORAGE, TREATMENT & UNLOADING AREA PLAN

TODDS DRAWING No.:

DRAWING STATUS: FOR PLANNING

DRAWN BY: DTW DATE: 25.01.23

CHECKED BY: AO1 DATE: 25.01.23

APPROVED BY: HHE DATE: 25.01.23

FILENAME: S3577-8910-0001DW Tynagh North OCGT R1.0


OFFICE OF ISSUE: DUBLIN

SHEET SIZE: A1 SCALE: 1:200


FICHTNER DRAWING No.: S3577-8310-0005 REVISION: R1.0




GRAPHIC SCALE: 1:200

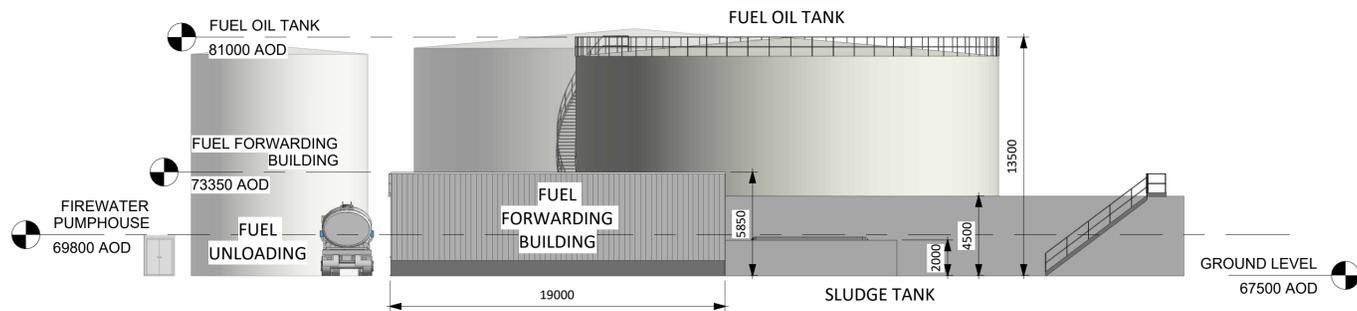


1 Fuel Unloading North
1 : 200

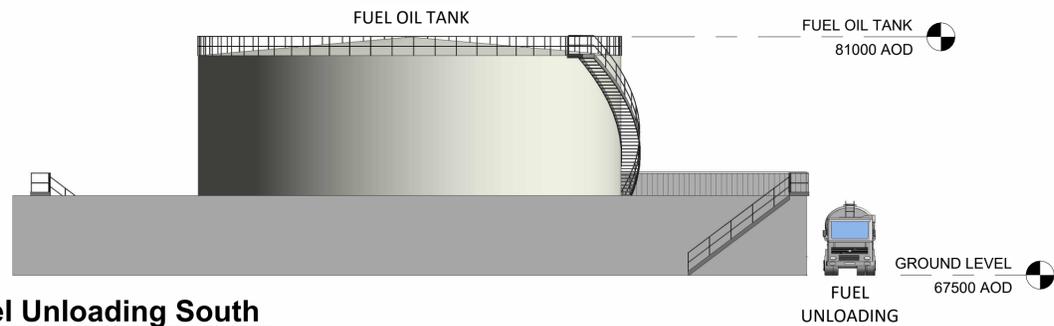


2 Fuel Unloading South
1 : 200

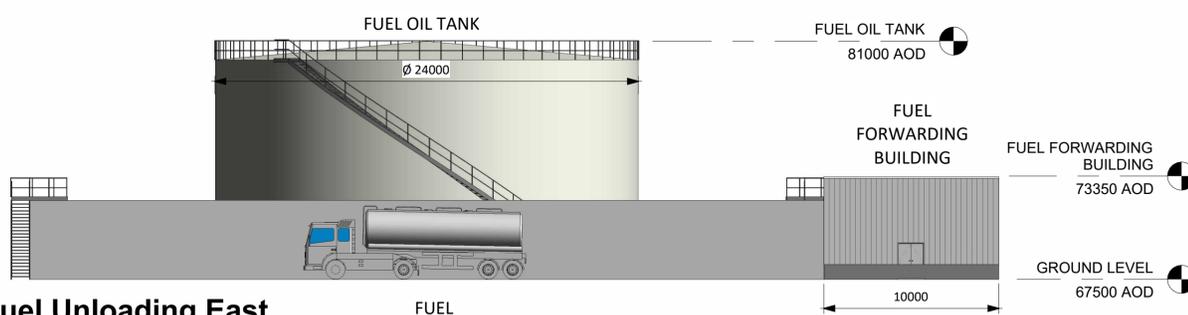

3 Fuel Unloading East
1 : 200

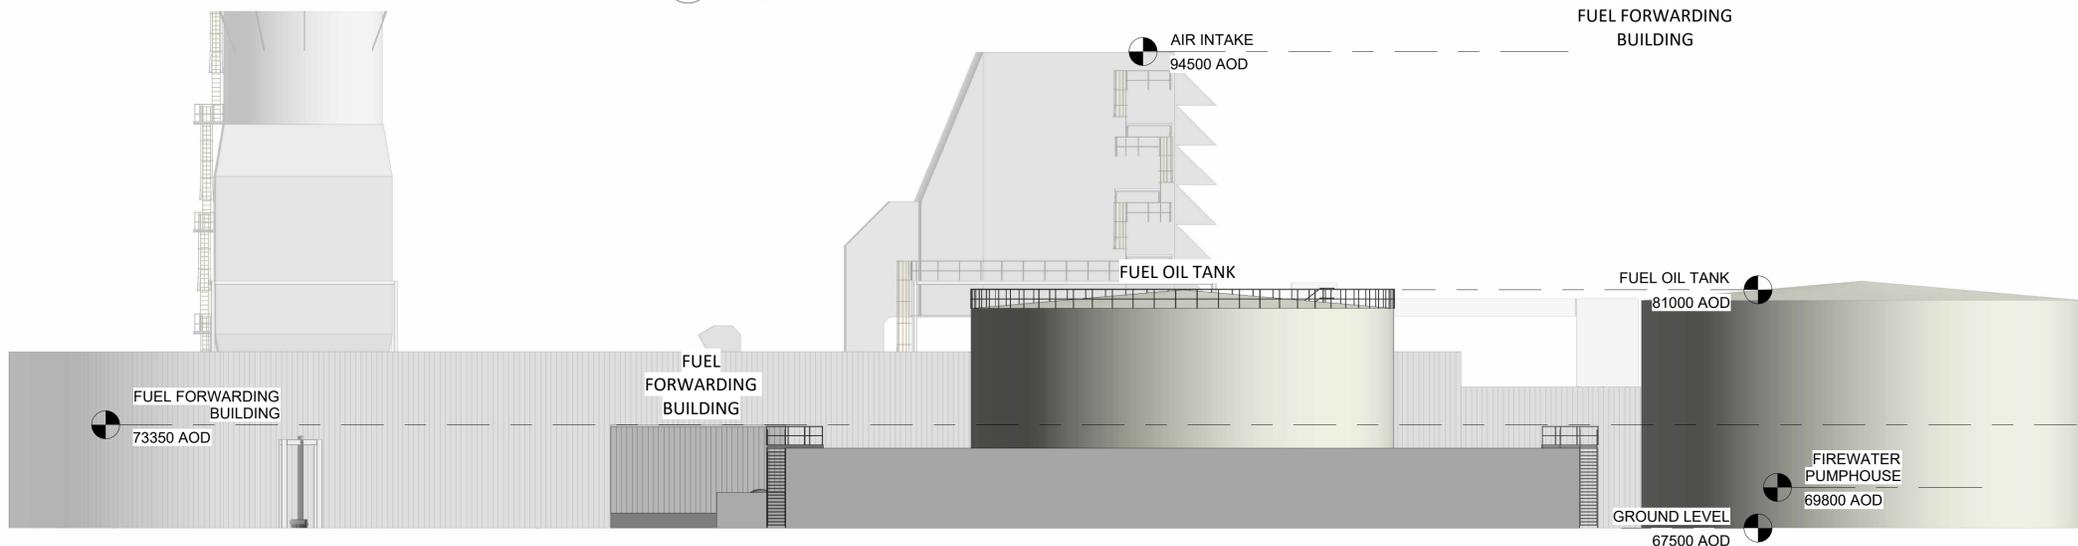

4 Fuel Unloading West
1 : 200

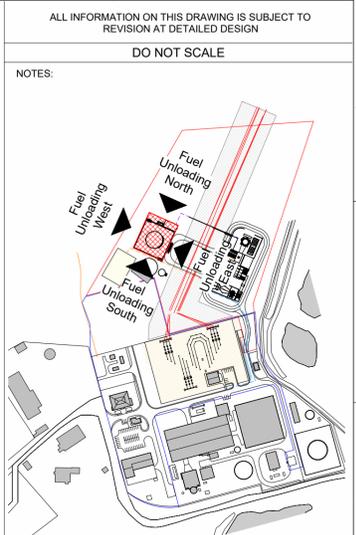

Fuel Unloading Key Plan
1 : 5000

R3.0	PRELIMINARY	DTW	AO1	HHE	25.01.23
R2.0	PRELIMINARY	DTW	AO1	HHE	05.01.23
R1.0	PRELIMINARY	DTW	AO1	HHE	22.12.22
REV.	DETAILS OF REVISION	DRAWN	CHKD	APR	DATE

FICHTNER
CONSULTING ENGINEERS LIMITED
92 George's Street Lower
Dun Laoghaire
Co Dublin, A96 VR66
Tel: +353 (1) 506 0632
Website: www.fichtner.ie

CLIENT: EPD
SITE: TYNAGH NORTH
PROJECT: TYNAGH NORTH
TITLE: FUEL UNLOADING AREA ELEVATIONS

TODDS DRAWING No.:

DRAWING STATUS:	FOR PLANNING
DRAWN BY:	DTW
CHECKED BY:	AO1
APPROVED BY:	HHE
FILENAME:	S3577-8910-0001DW Tynagh North OCGT R1.0
OFFICE OF ISSUE:	DUBLIN
SHEET SIZE:	A1
FICHTNER DRAWING No.:	S3577-8330-0004
SCALE:	1:200
REVISION:	R3.0


Sheet 1 of 1

1 2 3 4 5 6 7 8 9 10


ALL INFORMATION ON THIS DRAWING IS INDICATIVE ONLY,
AND MAY BE SUBJECT TO
FURTHER DESIGN DEVELOPMENT.

DO NOT SCALE

NOTES:

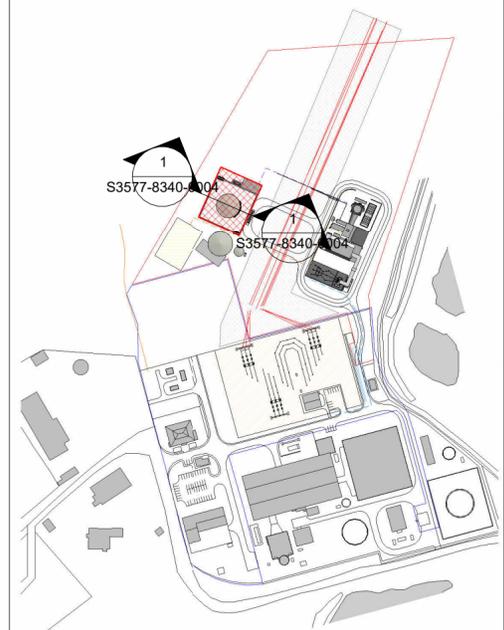

Fuel Unloading Key Plan
1 : 5000

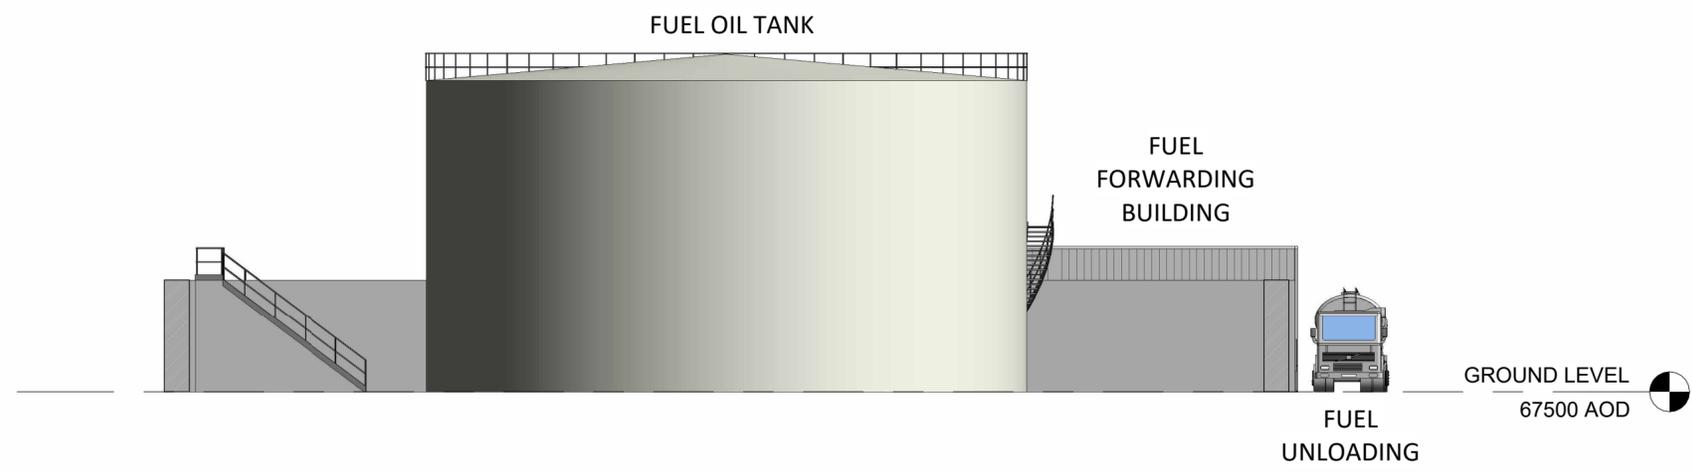

1 Fuel Unloading Section
1 : 200

R1.0	FOR PLANNING	DTW	AO1	HHE	25.01.23
REV.	DETAILS OF REVISION	DRAWN	CHKD	APR	DATE

FICHTNER
CONSULTING ENGINEERS LIMITED

92 George's Street Lower
Dun Laoghaire
Co Dublin, A96 VR66
Tel: +353 (1)506 0632
Website: www.fichtner.ie

CLIENT: **EPED**

SITE: **TYNAGH NORTH**

PROJECT: **TYNAGH NORTH**


TITLE: **PROPOSED FUEL UNLOADING AREA SECTION**

DRAWING STATUS:	FOR PLANNING	
DRAWN BY:	DTW	DATE: 25.01.23
CHECKED BY:	AO1	DATE: 25.01.23
APPROVED BY:	HHE	DATE: 25.01.23
FILENAME:	S3577-8910-0001DW Tynagh North OCGT R3.0	
OFFICE OF ISSUE:	DUBLIN	
SHEET SIZE:	A2	SCALE: 1:200

DRAWING No.: **S3577-8340-0004** REVISION: **R1.0**



1 2 3 4 5 6 7 8 9 10

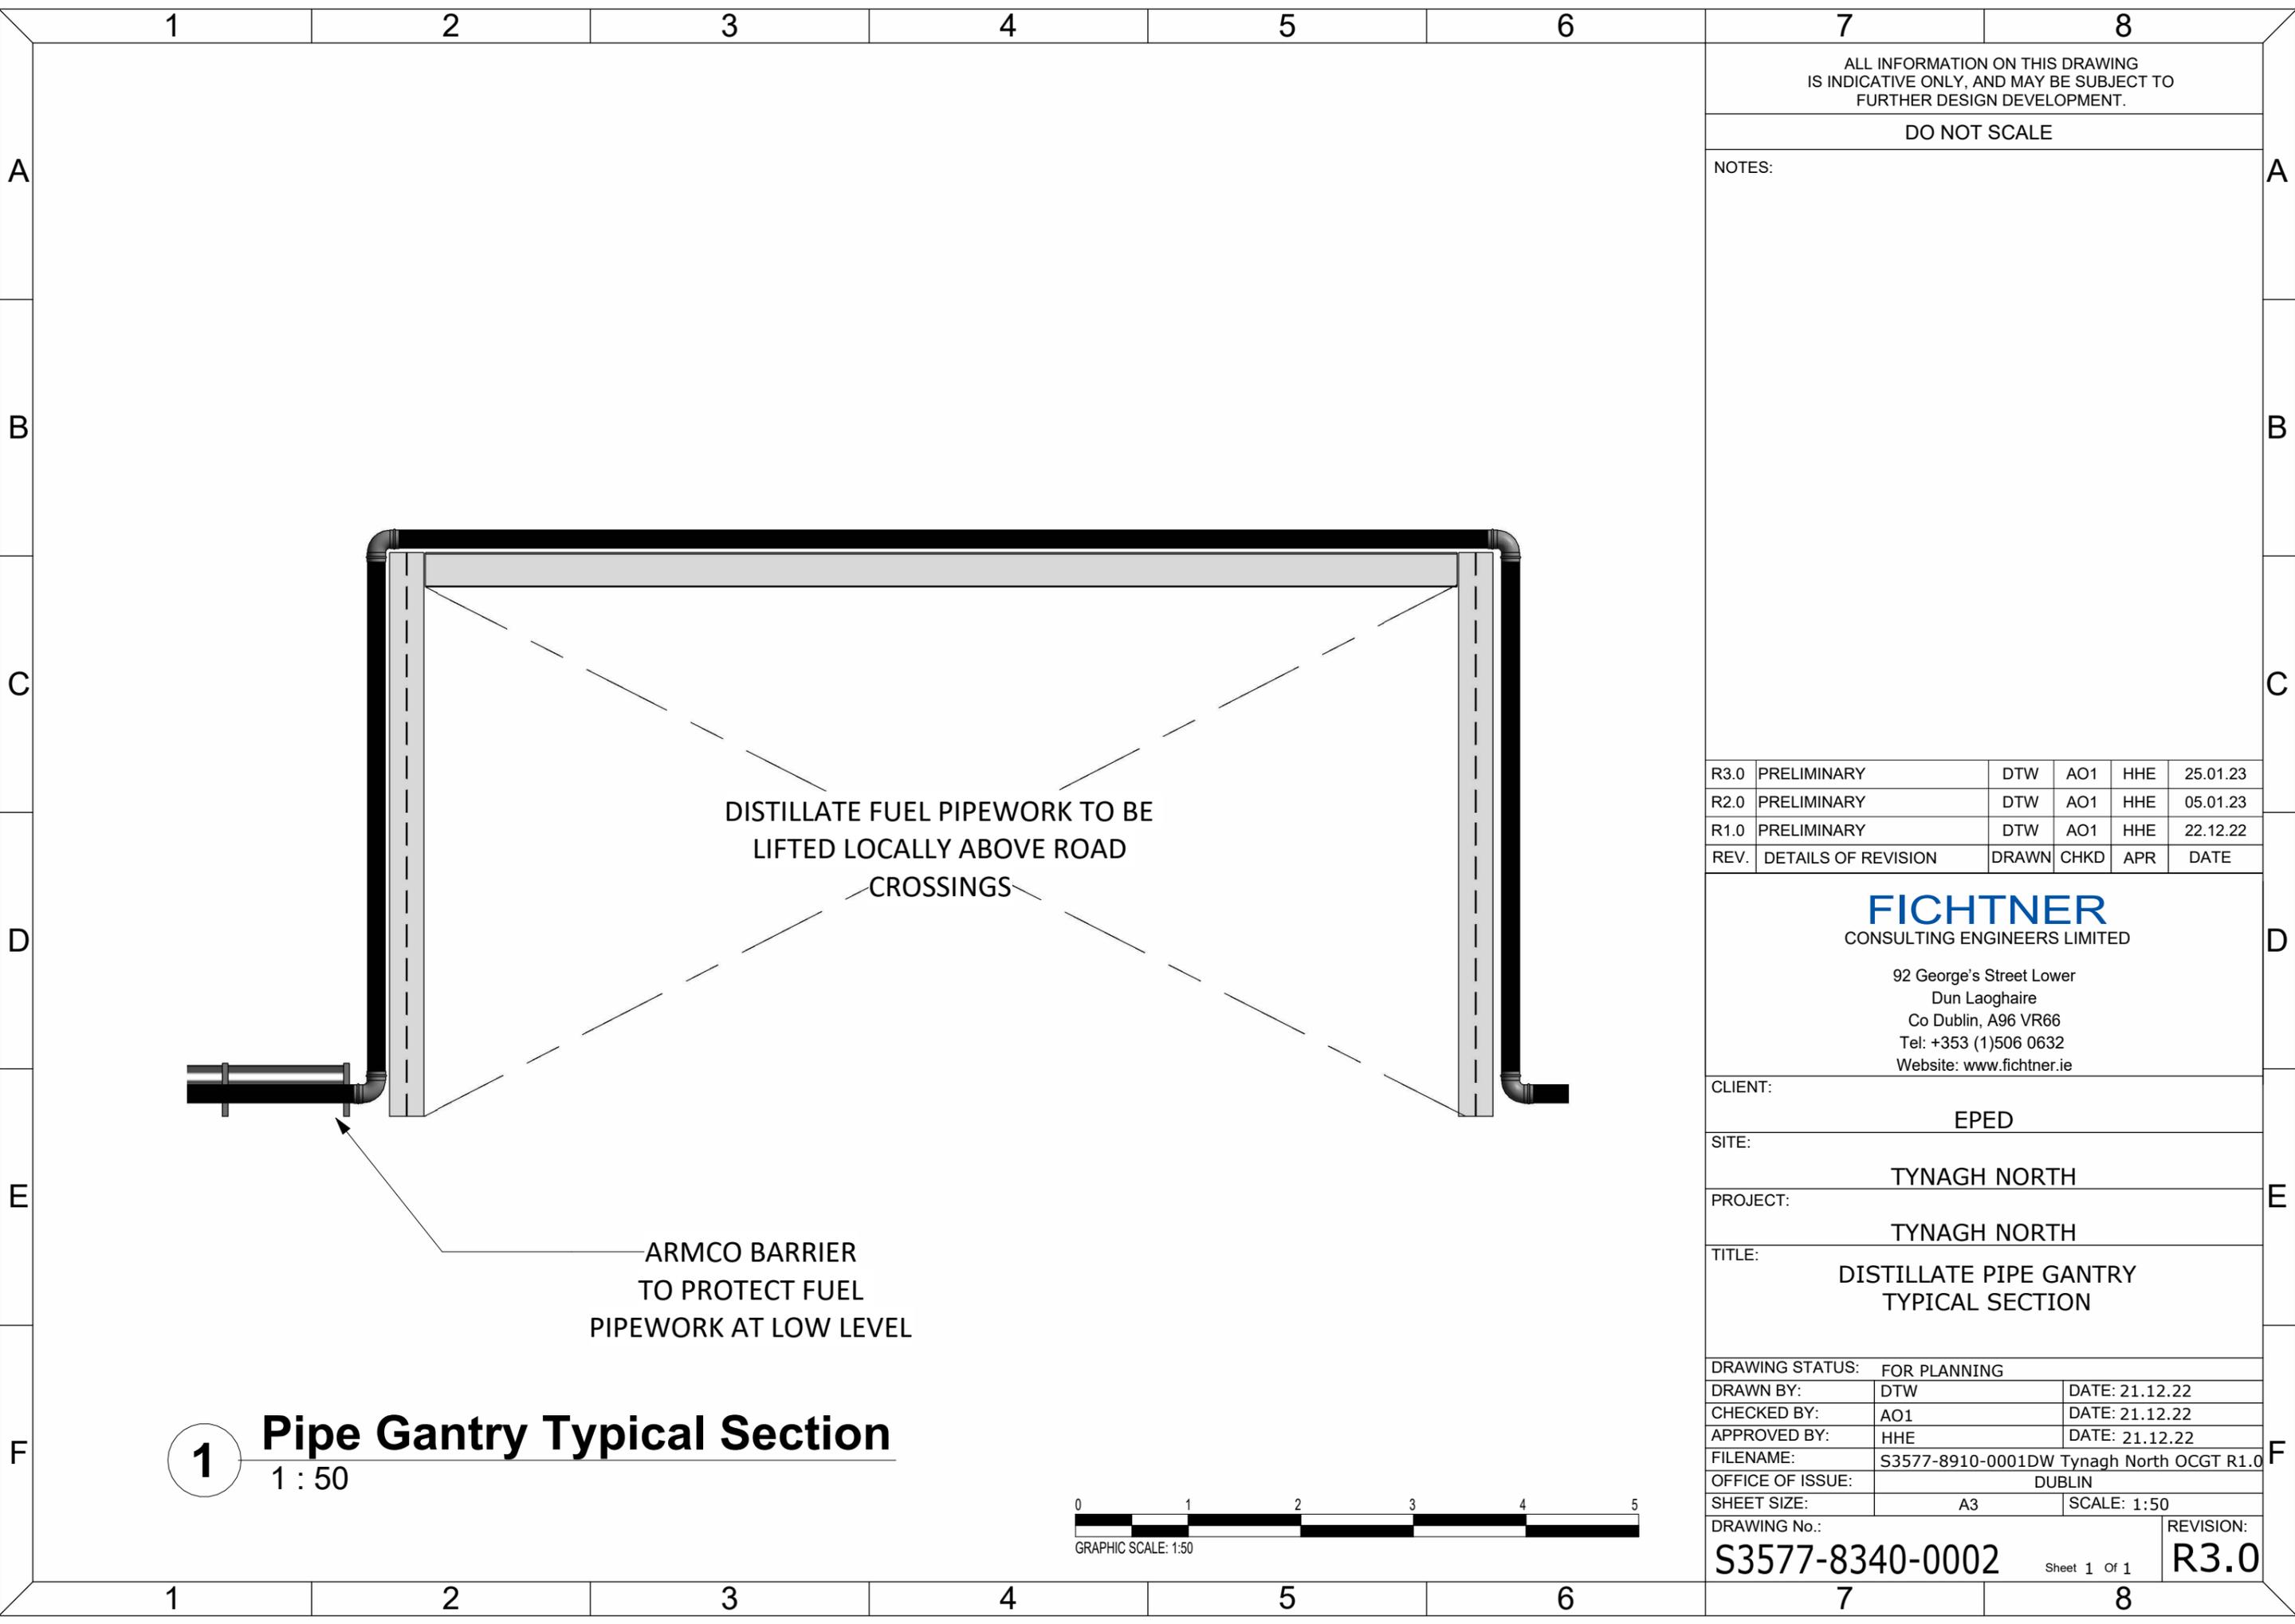

ALL INFORMATION ON THIS DRAWING IS INDICATIVE ONLY, AND MAY BE SUBJECT TO FURTHER DESIGN DEVELOPMENT.

DO NOT SCALE

NOTES:

R3.0	PRELIMINARY	DTW	AO1	HHE	25.01.23
R2.0	PRELIMINARY	DTW	AO1	HHE	05.01.23
R1.0	PRELIMINARY	DTW	AO1	HHE	22.12.22
REV.	DETAILS OF REVISION	DRAWN	CHKD	APR	DATE

FICHTNER
CONSULTING ENGINEERS LIMITED

92 George's Street Lower
Dun Laoghaire
Co Dublin, A96 VR66
Tel: +353 (1)506 0632
Website: www.fichtner.ie


CLIENT:	EPED
SITE:	TYNAGH NORTH
PROJECT:	TYNAGH NORTH
TITLE:	DISTILLATE PIPE GANTRY TYPICAL SECTION

DRAWING STATUS:	FOR PLANNING	
DRAWN BY:	DTW	DATE: 21.12.22
CHECKED BY:	AO1	DATE: 21.12.22
APPROVED BY:	HHE	DATE: 21.12.22
FILENAME:	S3577-8910-0001DW Tynagh North OCGT R1.0	
OFFICE OF ISSUE:	DUBLIN	
SHEET SIZE:	A3	SCALE: 1:50


DRAWING No.:	S3577-8340-0002	REVISION:	R3.0
	Sheet 1 Of 1		

1 Pipe Gantry Typical Section
1 : 50



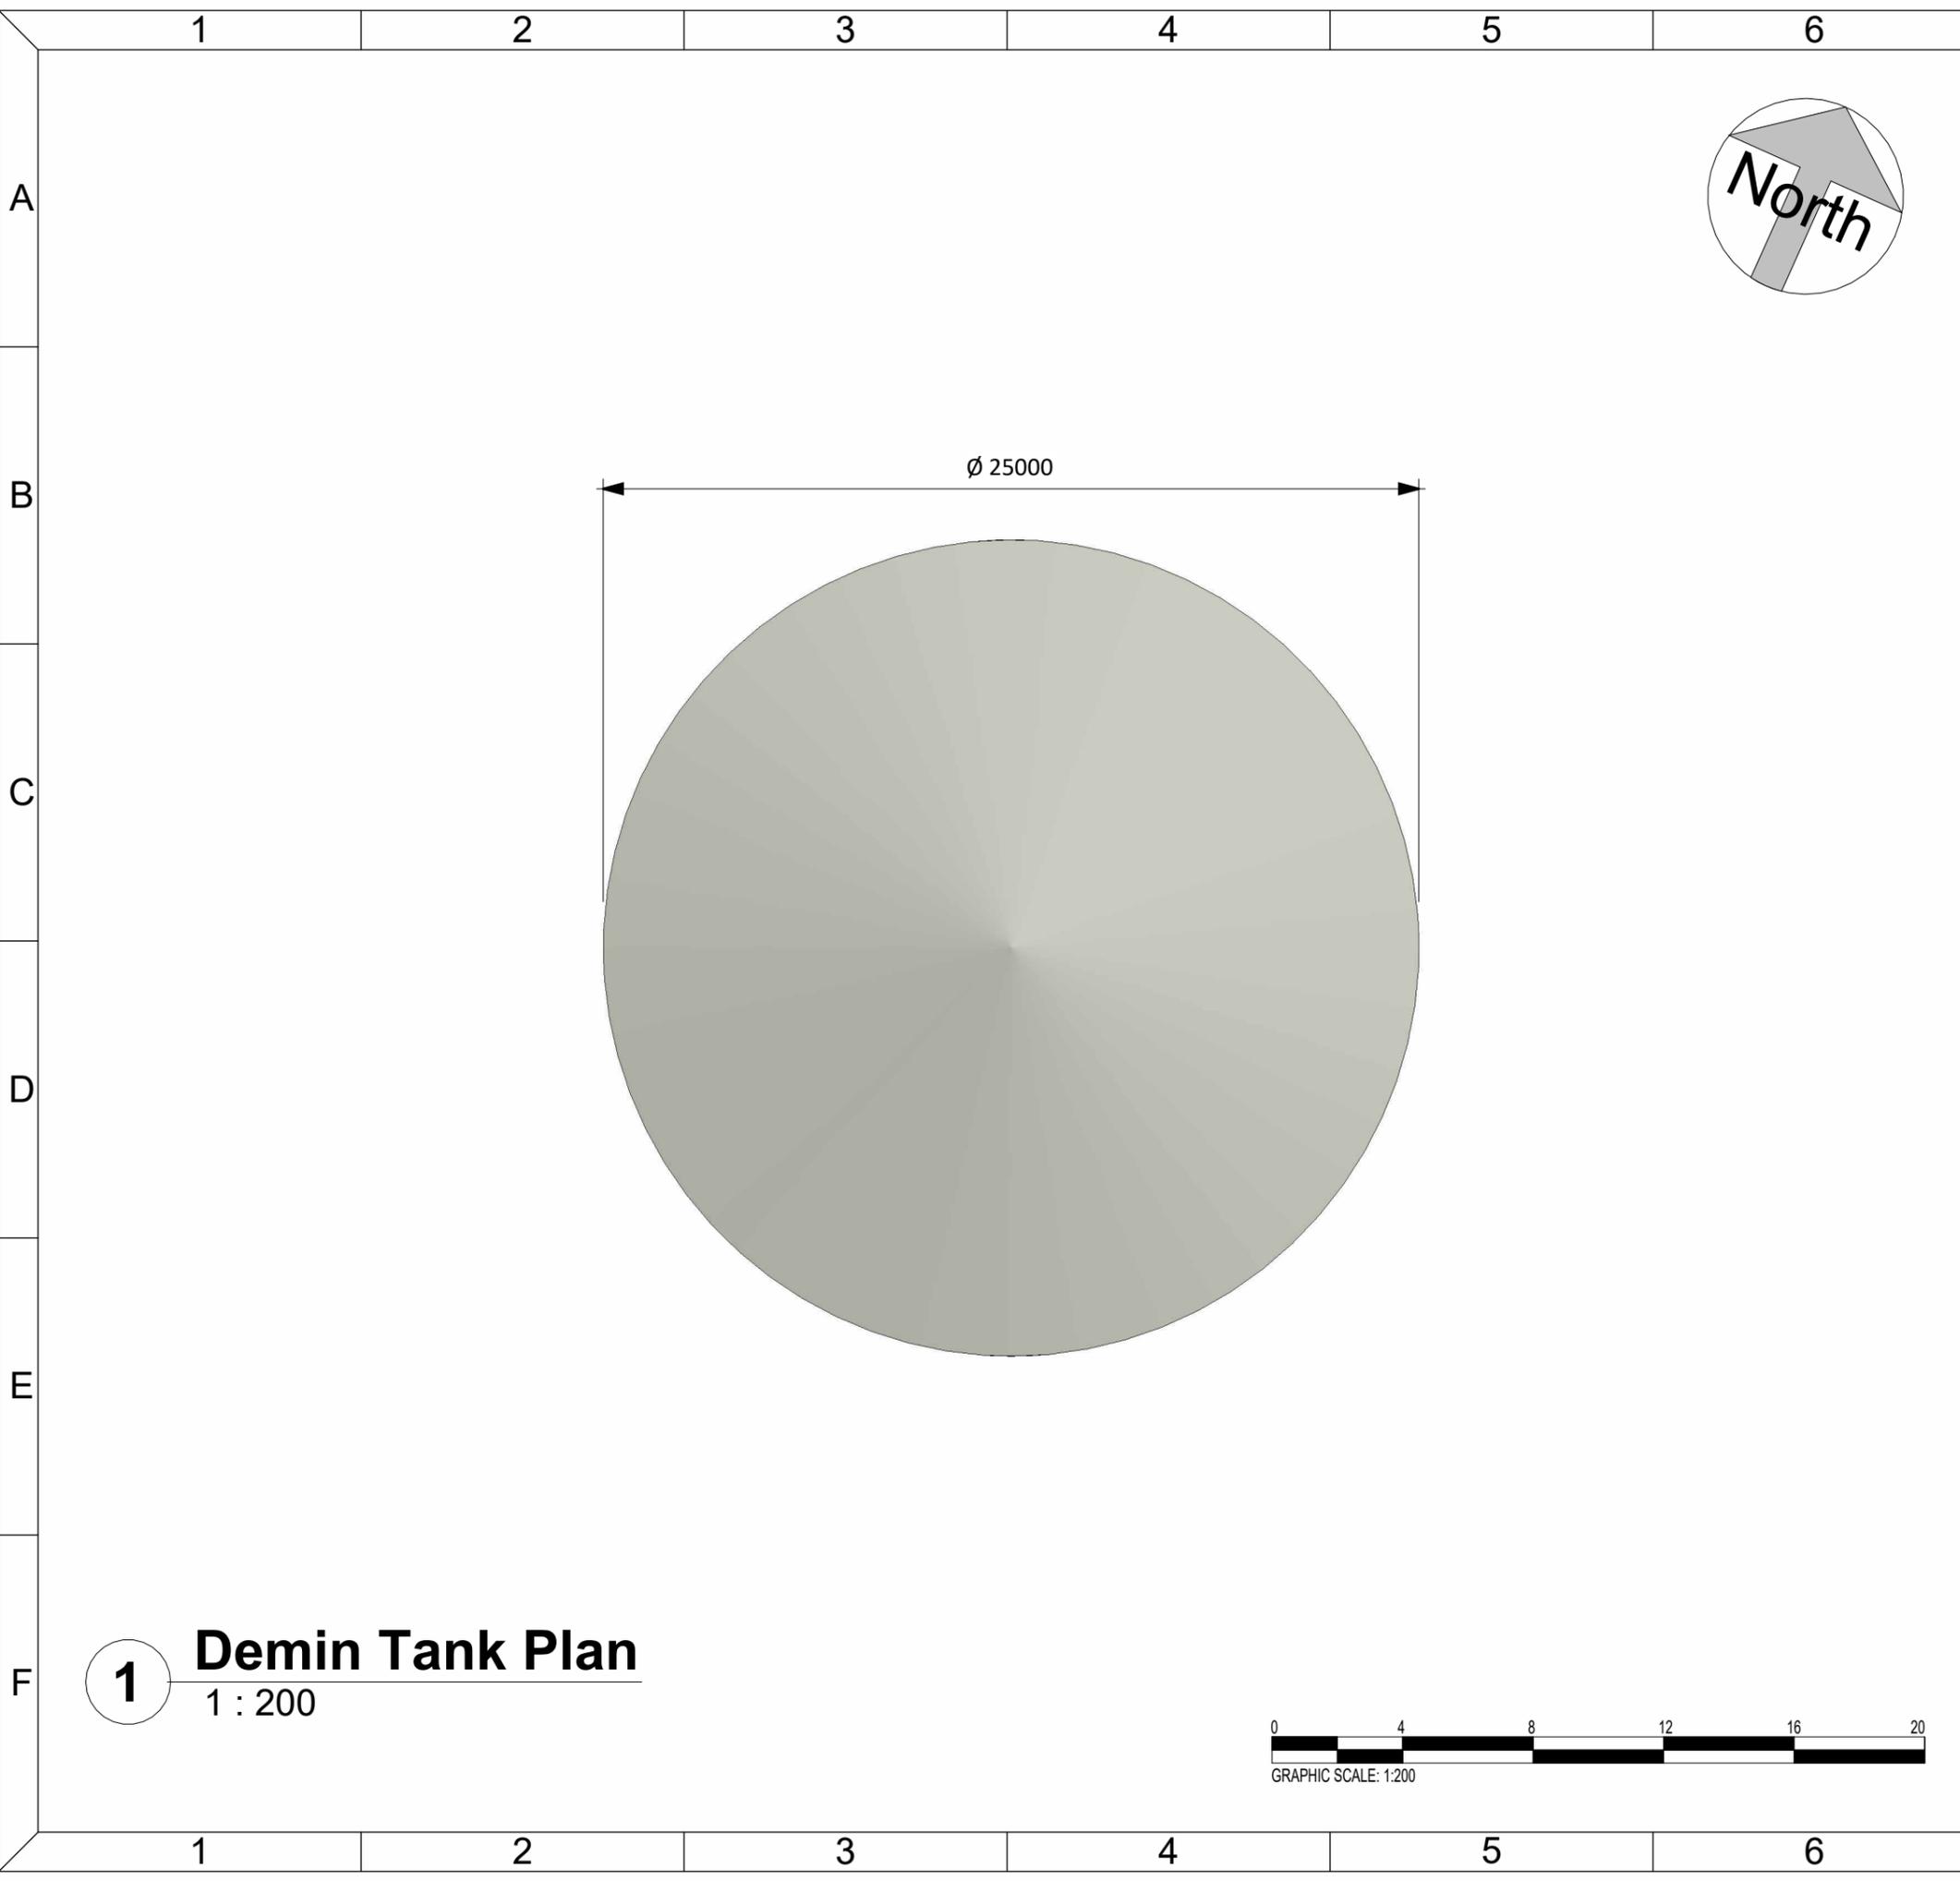

1 **Demin Tank Plan**
1 : 200

 

ALL INFORMATION ON THIS DRAWING IS INDICATIVE ONLY, AND MAY BE SUBJECT TO FURTHER DESIGN DEVELOPMENT.

DO NOT SCALE

NOTES:

Demin Tank Key Plan
1 : 5000

R1.0	PRELIMINARY	DTW	AO1	HHE	25.01.23
REV.	DETAILS OF REVISION	DRAWN	CHKD	APR	DATE

FICHTNER
CONSULTING ENGINEERS LIMITED

92 George's Street Lower
Dun Laoghaire
Co Dublin, A96 VR66
Tel: +353 (1)506 0632
Website: www.fichtner.ie

CLIENT: **EPED**

SITE: **TYNAGH NORTH**


PROJECT: **TYNAGH NORTH**

TITLE: **DEMIN TANK PLAN**


DRAWING STATUS:	FOR PLANNING	
DRAWN BY:	DTW	DATE: 14.12.22
CHECKED BY:	AO1	DATE: 14.12.22
APPROVED BY:	HHE	DATE: 14.12.22
FILENAME:	S3577-8910-0001DW Tynagh North OCGT R1.0	
OFFICE OF ISSUE:	DUBLIN	
SHEET SIZE:	A3	SCALE: 1:200
DRAWING No.:	S3577-8310-0006	REVISION: R1.0
	Sheet 1 Of 1	

ALL INFORMATION ON THIS DRAWING IS INDICATIVE ONLY,
AND MAY BE SUBJECT TO
FURTHER DESIGN DEVELOPMENT.


DO NOT SCALE

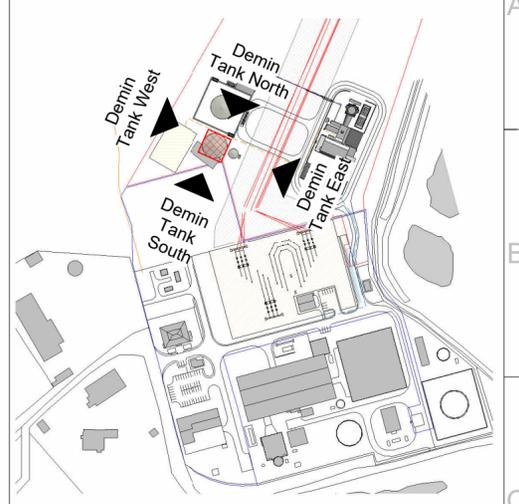


Demin Tank Key Plan
1 : 5000

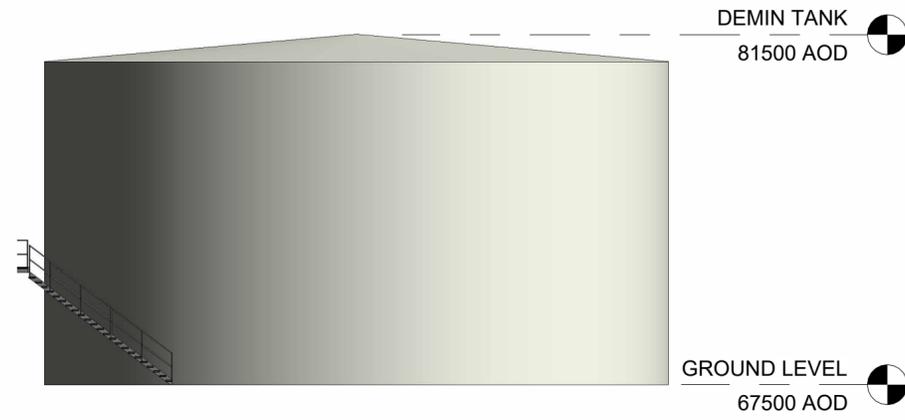


1 Demin Tank North
1 : 200

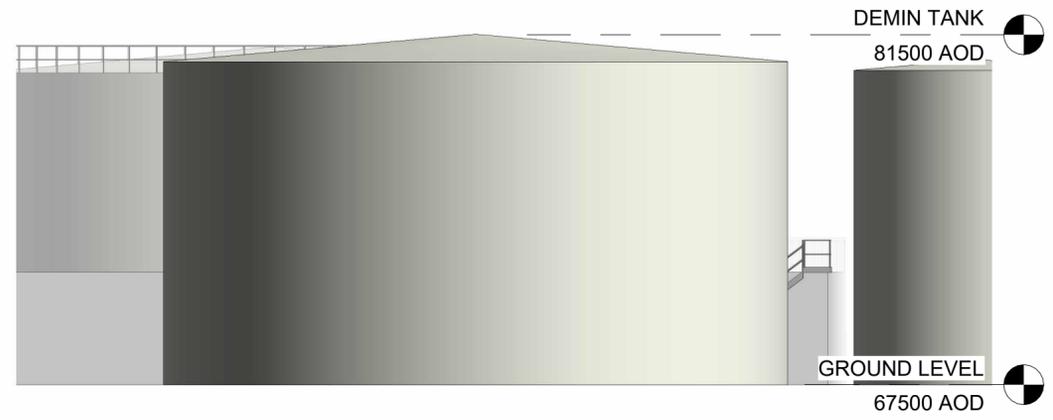

2 Demin Tank South
1 : 200

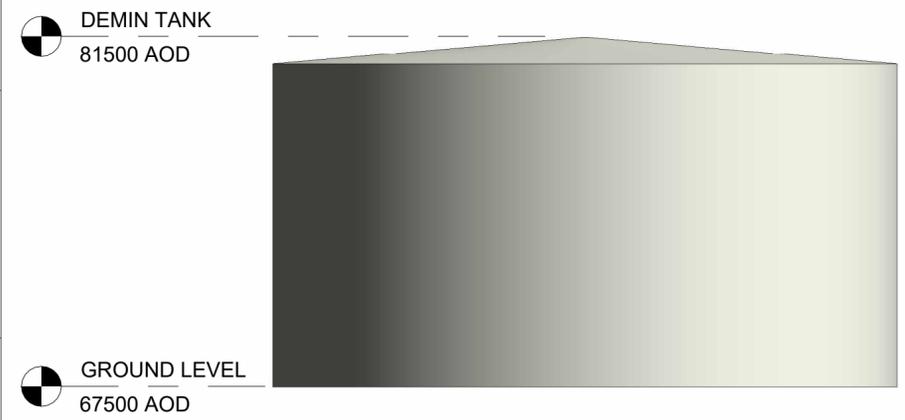

3 Demin Tank East
1 : 200

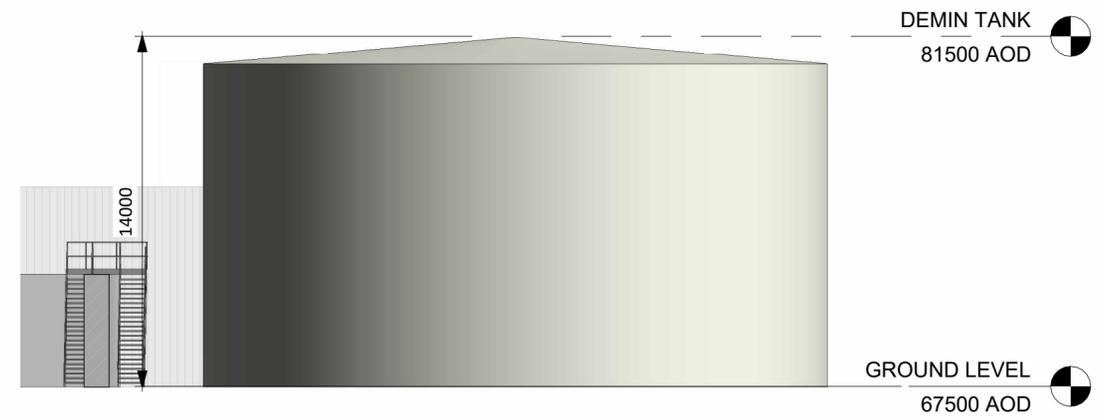

4 Demin Tank West
1 : 200

R3.0	PRELIMINARY	DTW	AO1	HHE	25.01.23
R2.0	PRELIMINARY	DTW	AO1	HHE	05.01.23
R1.0	PRELIMINARY	DTW	AO1	HHE	22.12.22
REV.	DETAILS OF REVISION	DRAWN	CHKD	APR	DATE

FICHTNER
CONSULTING ENGINEERS LIMITED
92 George's Street Lower
Dun Laoghaire
Co Dublin, A96 VR66
Tel: +353 (1)506 0632
Website: www.fichtner.ie

CLIENT: EPED

SITE: TYNAGH NORTH


PROJECT: TYNAGH NORTH

TITLE: DEMIN TANK ELEVATIONS

DRAWING STATUS:	FOR PLANNING	
DRAWN BY:	DTW	DATE: 14.12.22
CHECKED BY:	AO1	DATE: 14.12.22
APPROVED BY:	HHE	DATE: 14.12.22
FILENAME:	S3577-8910-0001DW Tynagh North OCGT R1.0	
OFFICE OF ISSUE:	DUBLIN	
SHEET SIZE:	A2	SCALE: 1:200

DRAWING No.: **S3577-8330-0005** REVISION: **R3.0**




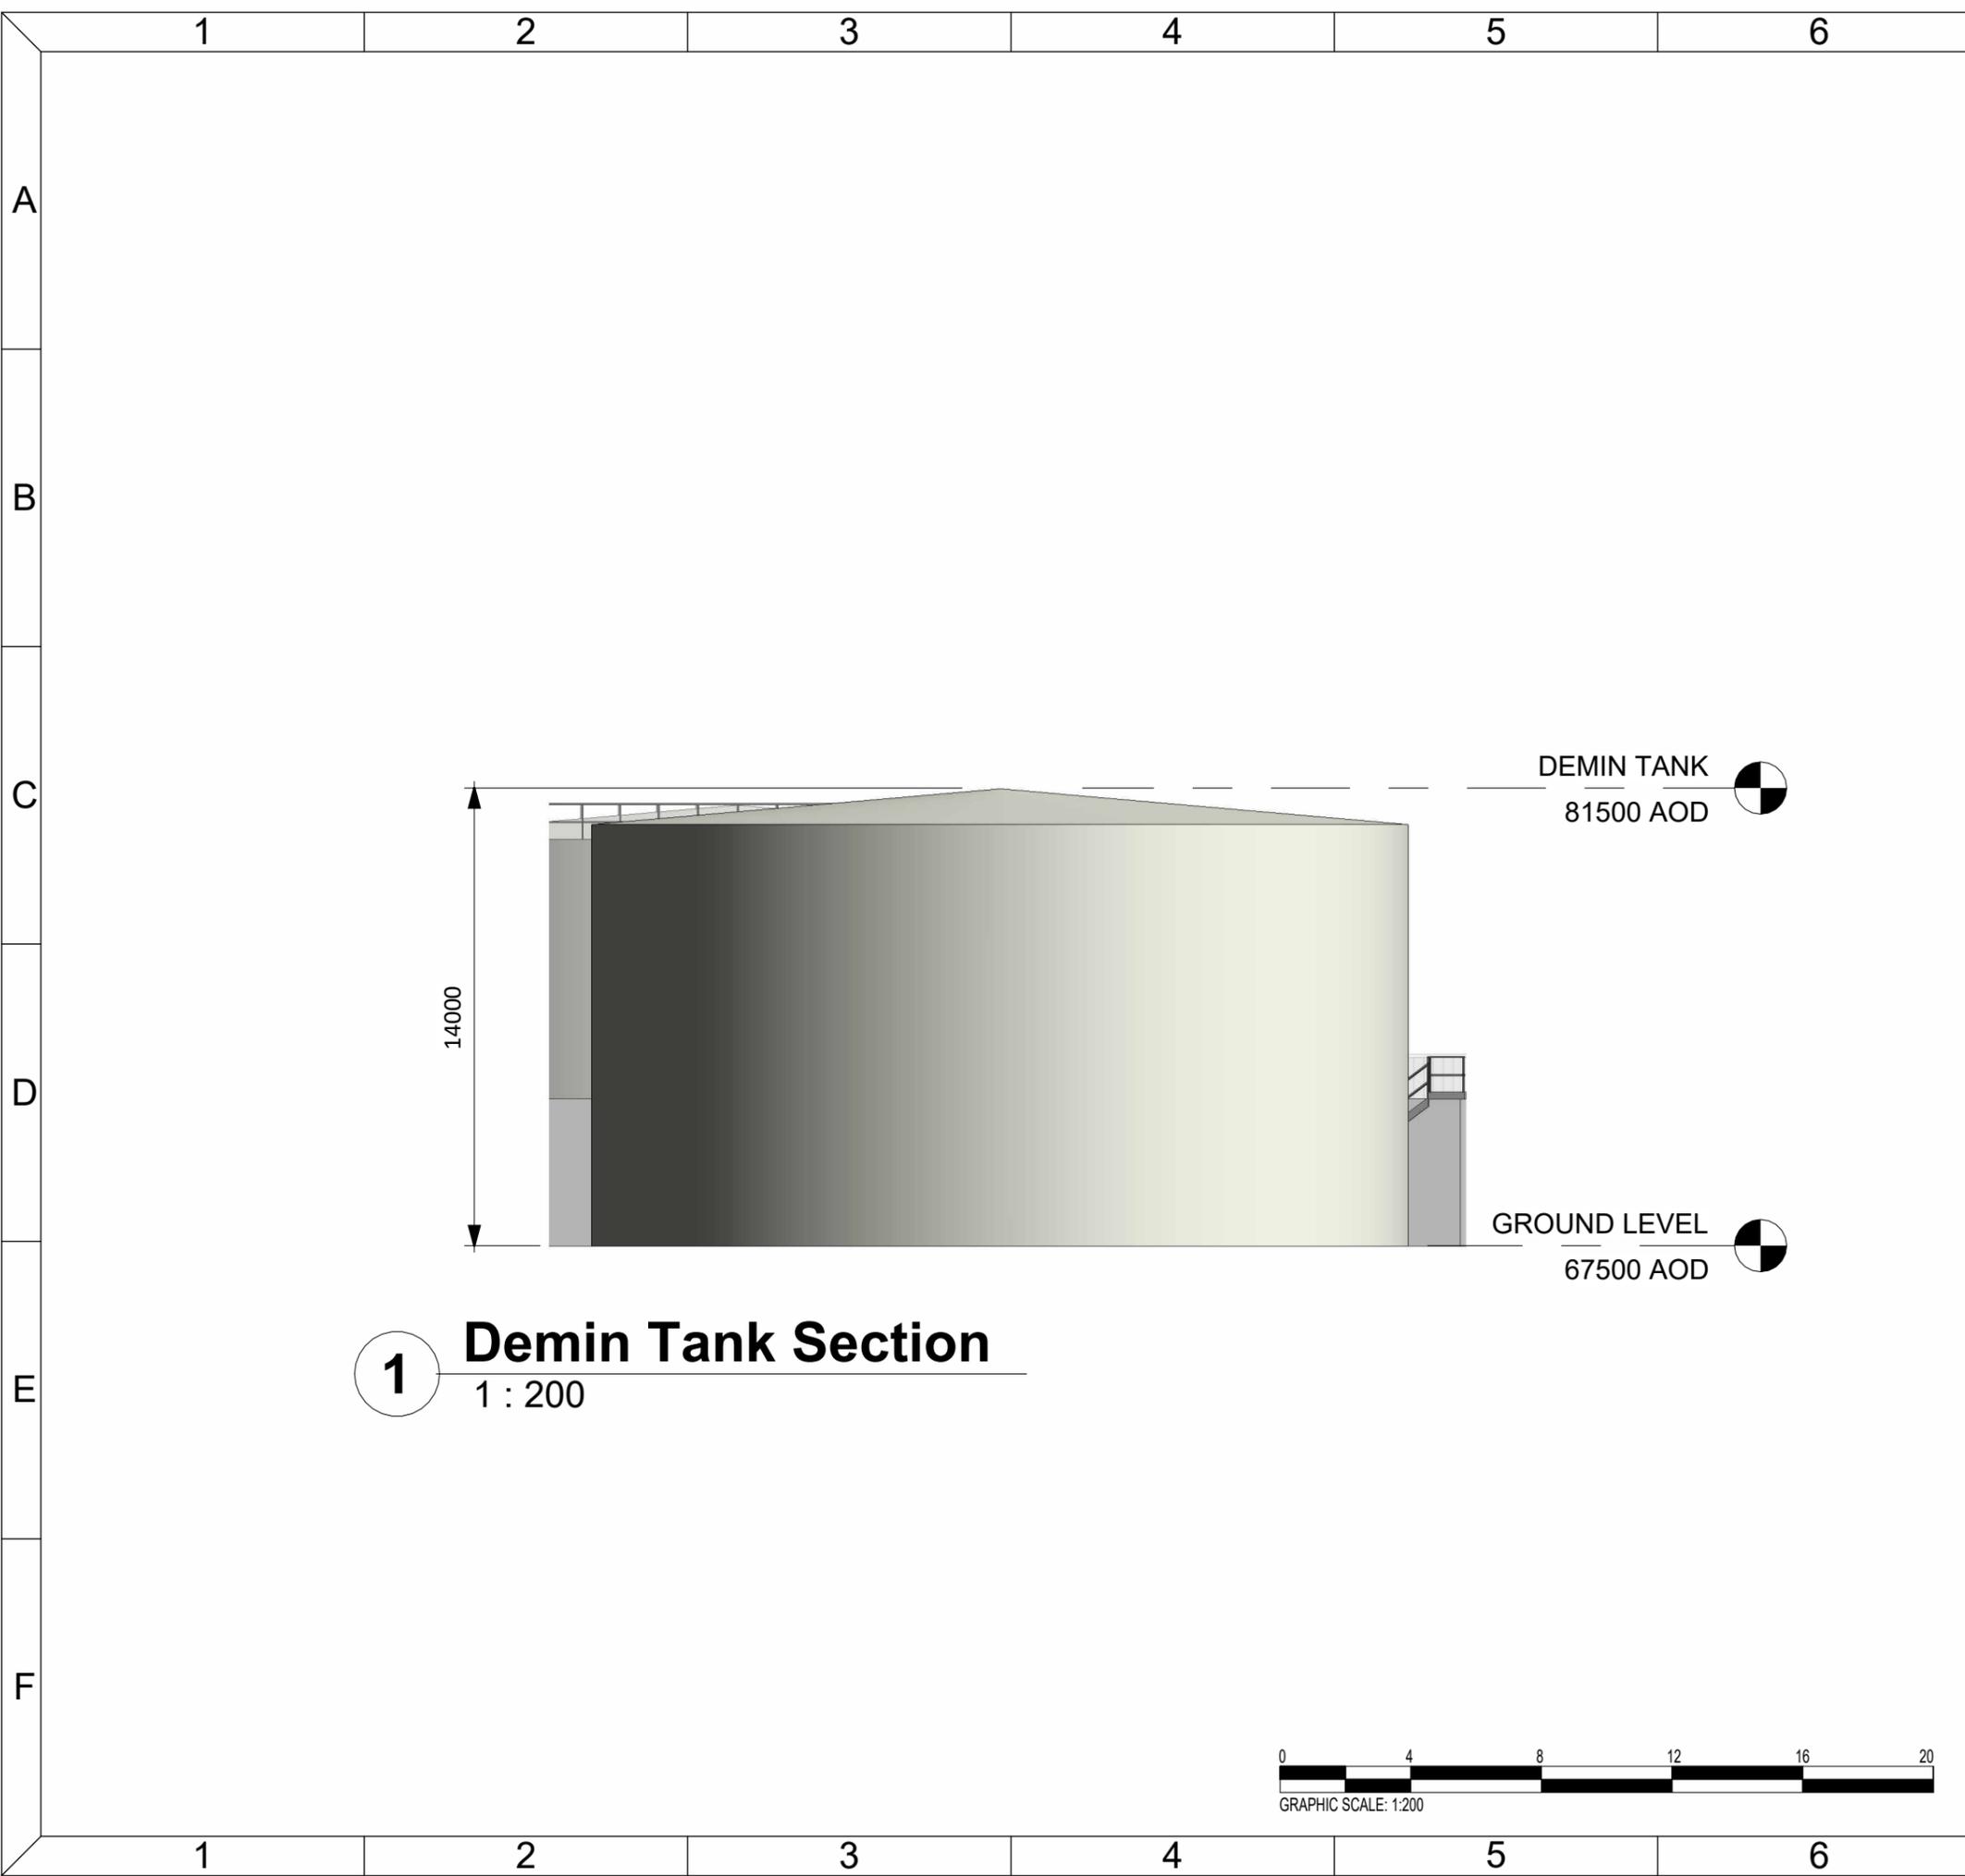

1 Demin Tank Section
1 : 200

DEMIN TANK
81500 AOD

GROUND LEVEL
67500 AOD

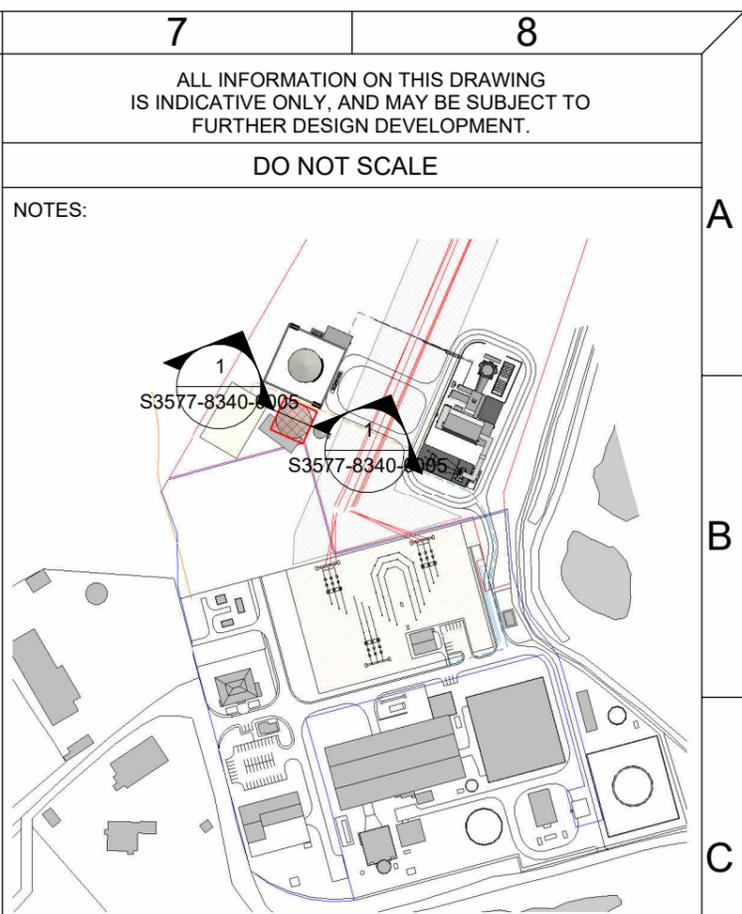

Demin Tank Key Plan
1 : 5000

ALL INFORMATION ON THIS DRAWING IS INDICATIVE ONLY, AND MAY BE SUBJECT TO FURTHER DESIGN DEVELOPMENT.

DO NOT SCALE

NOTES:

R1.0	FOR PLANNING	DTW	AO1	HHE	26.01.23
REV.	DETAILS OF REVISION	DRAWN	CHKD	APR	DATE

FICHTNER
CONSULTING ENGINEERS LIMITED

92 George's Street Lower
Dun Laoghaire
Co Dublin, A96 VR66
Tel: +353 (1)506 0632
Website: www.fichtner.ie

CLIENT: **EPED**



SITE: **TYNAGH NORTH**

PROJECT: **TYNAGH NORTH**

TITLE: **PROPOSED DEMIN TANK SECTION**

DRAWING STATUS:	FOR PLANNING	
DRAWN BY:	DTW	DATE: 25.01.23
CHECKED BY:	AO1	DATE: 25.01.23
APPROVED BY:	HHE	DATE: 25.01.23
FILENAME:	S3577-8910-0001DW Tynagh North OCGT R3.0	
OFFICE OF ISSUE:	DUBLIN	
SHEET SIZE:	A3	SCALE: 1:200

DRAWING No.: **S3577-8340-0005** Sheet 1 Of 1 REVISION: **R1.0**

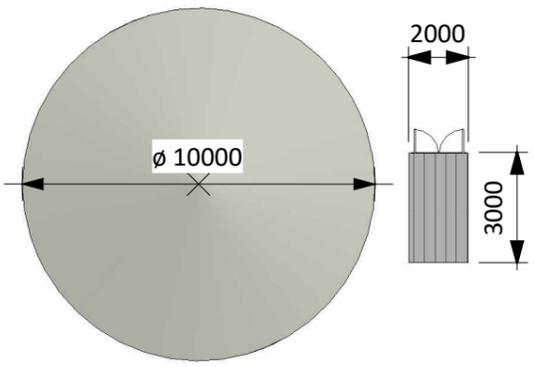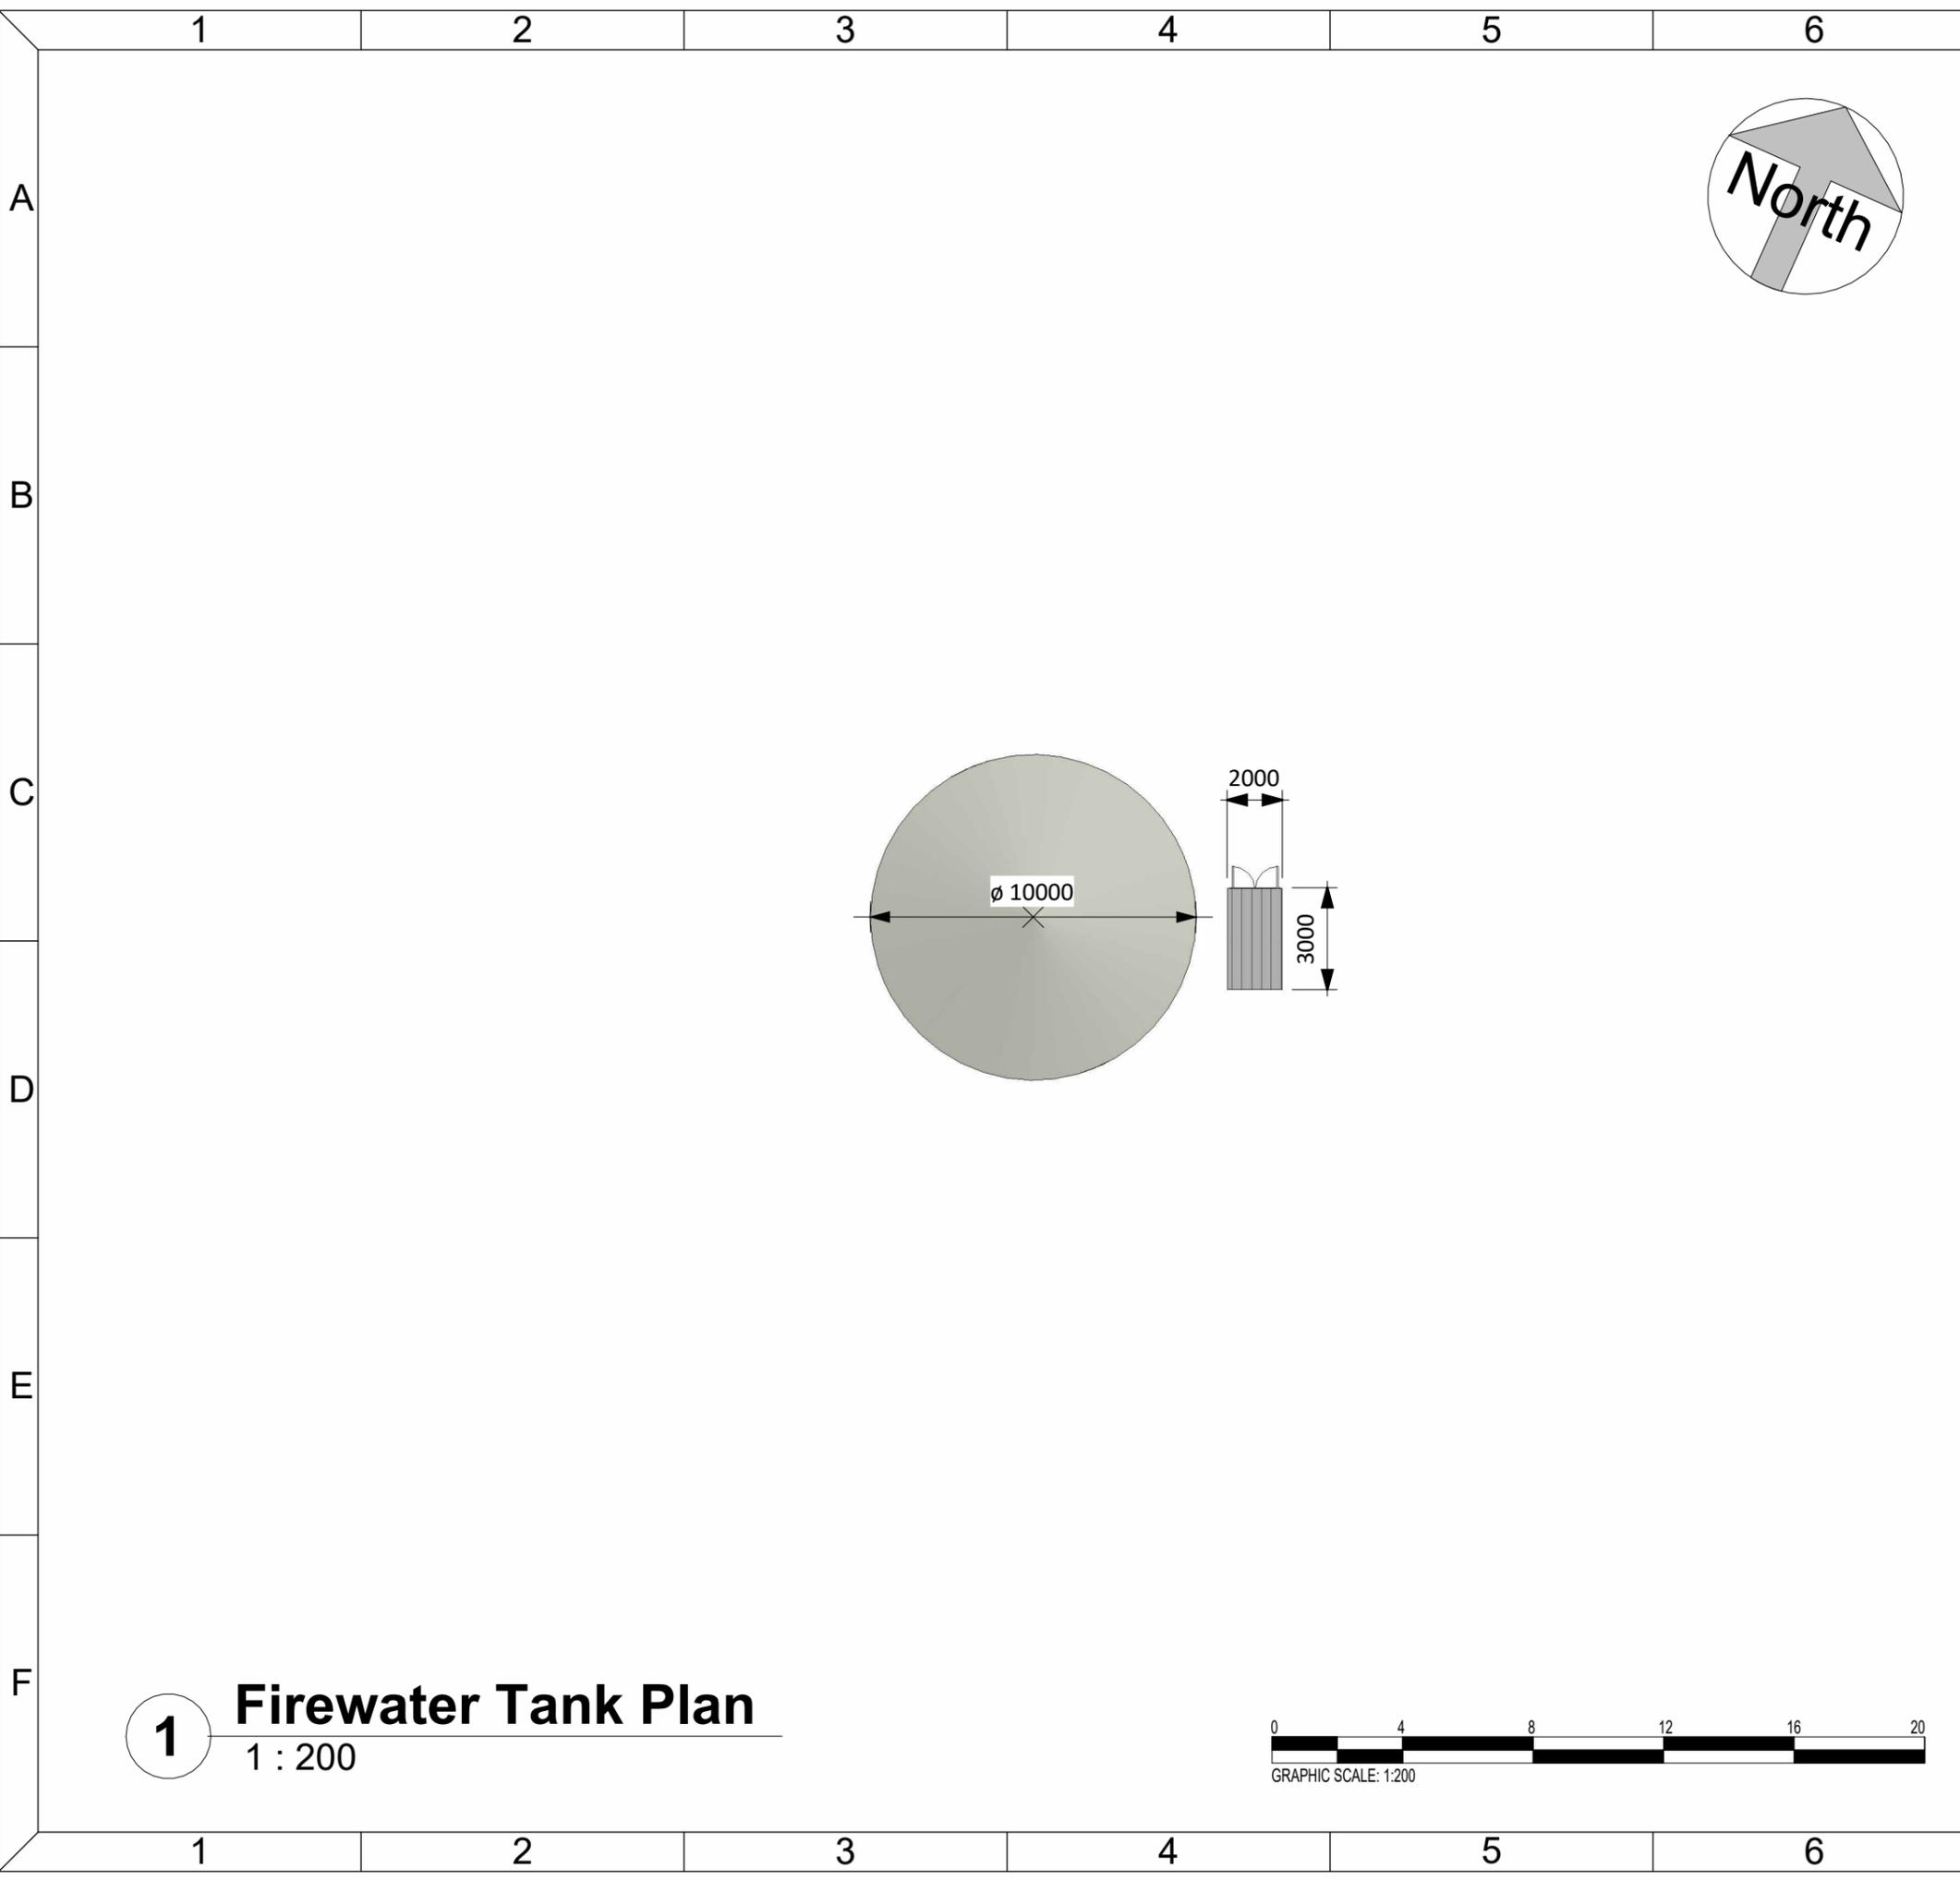


1 Firewater Tank Plan
1 : 200



ALL INFORMATION ON THIS DRAWING IS INDICATIVE ONLY, AND MAY BE SUBJECT TO FURTHER DESIGN DEVELOPMENT.

DO NOT SCALE

NOTES:

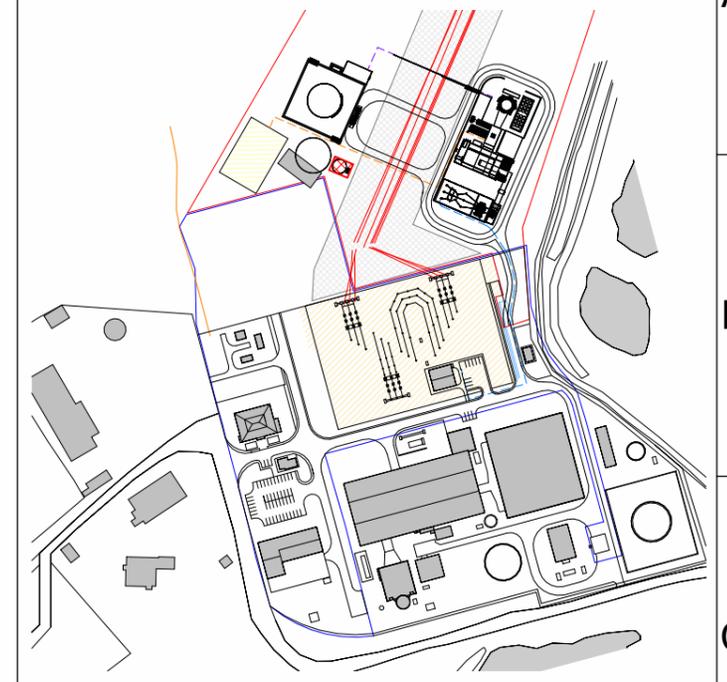

Firewater Tank Key Plan
1 : 5000

R1.0	PRELIMINARY	DTW	AO1	HHE	25.01.23
REV.	DETAILS OF REVISION	DRAWN	CHKD	APR	DATE


FICHTNER
CONSULTING ENGINEERS LIMITED

92 George's Street Lower
Dun Laoghaire
Co Dublin, A96 VR66
Tel: +353 (1)506 0632
Website: www.fichtner.ie

CLIENT:	EPED
SITE:	TYNAGH NORTH
PROJECT:	TYNAGH NORTH
TITLE:	FIREWATER TANK PLAN


DRAWING STATUS:	FOR PLANNING	
DRAWN BY:	DTW	DATE: 14.12.22
CHECKED BY:	AO1	DATE: 14.12.22
APPROVED BY:	HHE	DATE: 14.12.22
FILENAME:	S3577-8910-0001DW Tynagh North OCGT R1.0	
OFFICE OF ISSUE:	DUBLIN	
SHEET SIZE:	A3	SCALE: 1:200

DRAWING No.: **S3577-8310-0007** Sheet 1 Of 1 REVISION: **R1.0**

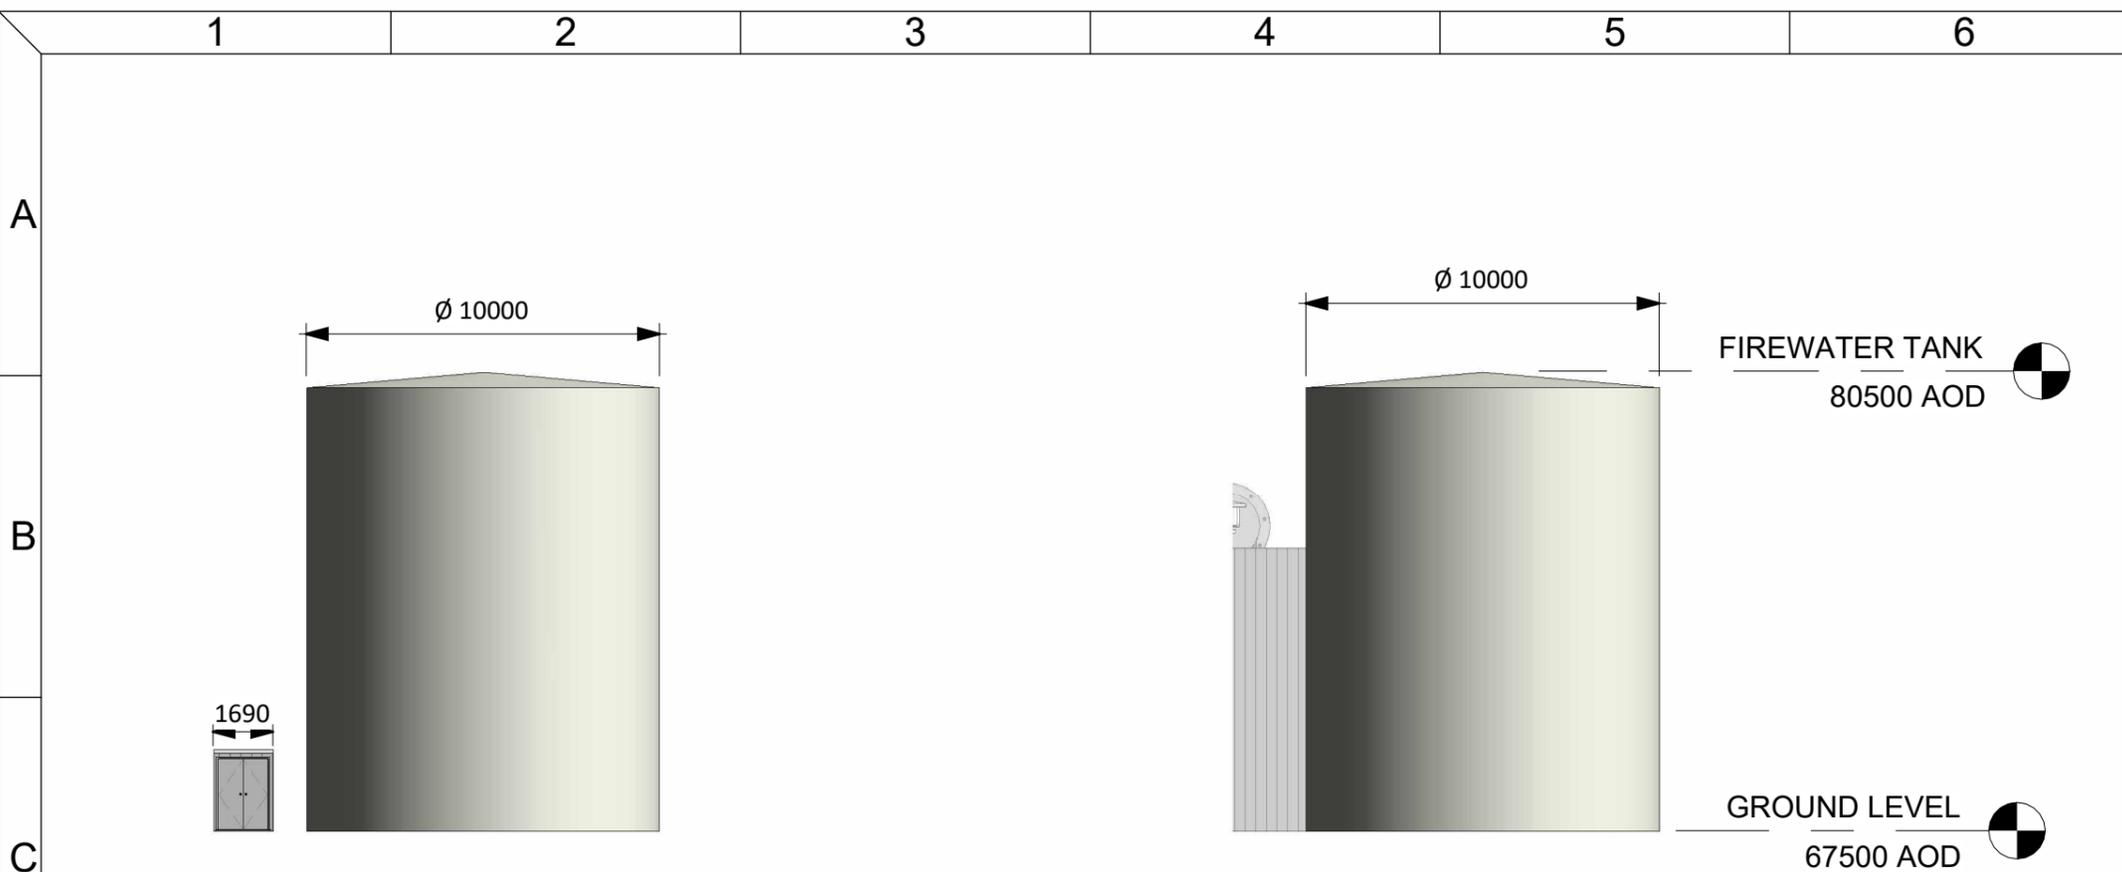



1 Firewater Tank North
1 : 200

2 Firewater Tank West
1 : 200

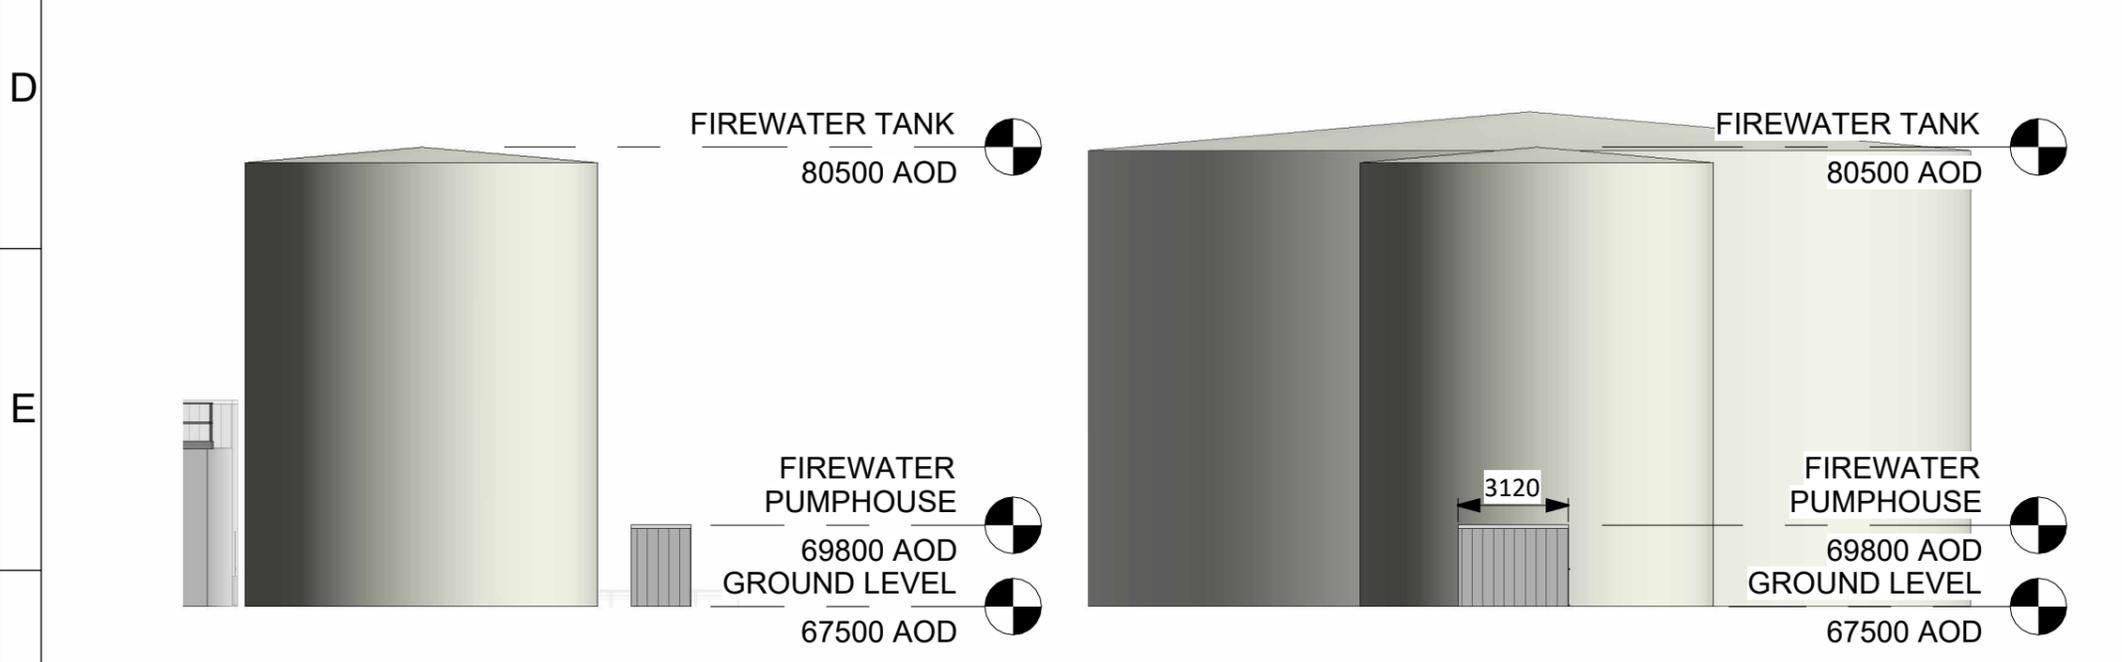

3 Firewater Tank South
1 : 200

4 Firewater Tank East
1 : 200

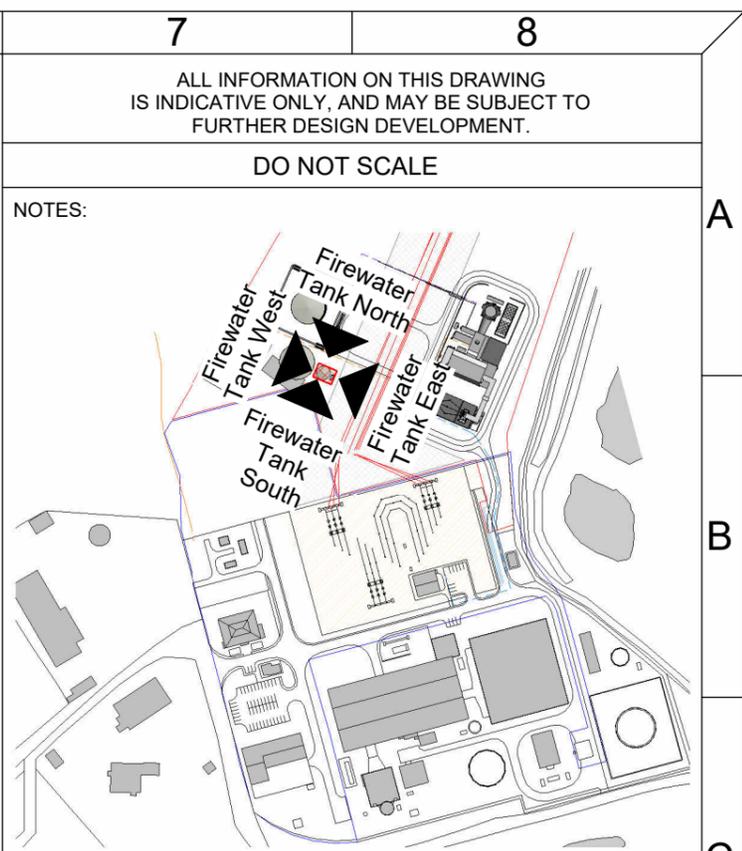 

Firewater Tank Key Plan
1 : 5000

R3.0	PRELIMINARY	DTW	AO1	HHE	26.01.23
R2.0	PRELIMINARY	DTW	AO1	HHE	05.01.23
R1.0	PRELIMINARY	DTW	AO1	HHE	22.12.22
REV.	DETAILS OF REVISION	DRAWN	CHKD	APR	DATE

FICHTNER
CONSULTING ENGINEERS LIMITED

92 George's Street Lower
Dun Laoghaire
Co Dublin, A96 VR66
Tel: +353 (1)506 0632
Website: www.fichtner.ie

CLIENT: EPED


SITE: TYNAGH NORTH

PROJECT: TYNAGH NORTH

TITLE: FIREWATER TANK ELEVATIONS

DRAWING STATUS:	FOR PLANNING	
DRAWN BY:	DTW	DATE: 14.12.22
CHECKED BY:	AO1	DATE: 14.12.22
APPROVED BY:	HHE	DATE: 14.12.22
FILENAME:	S3577-8910-0001DW Tynagh North OCGT R1.0	
OFFICE OF ISSUE:	DUBLIN	
SHEET SIZE:	A3	SCALE: 1:200

DRAWING No.: **S3577-8330-0003** Sheet 1 Of 1 REVISION: **R3.0**

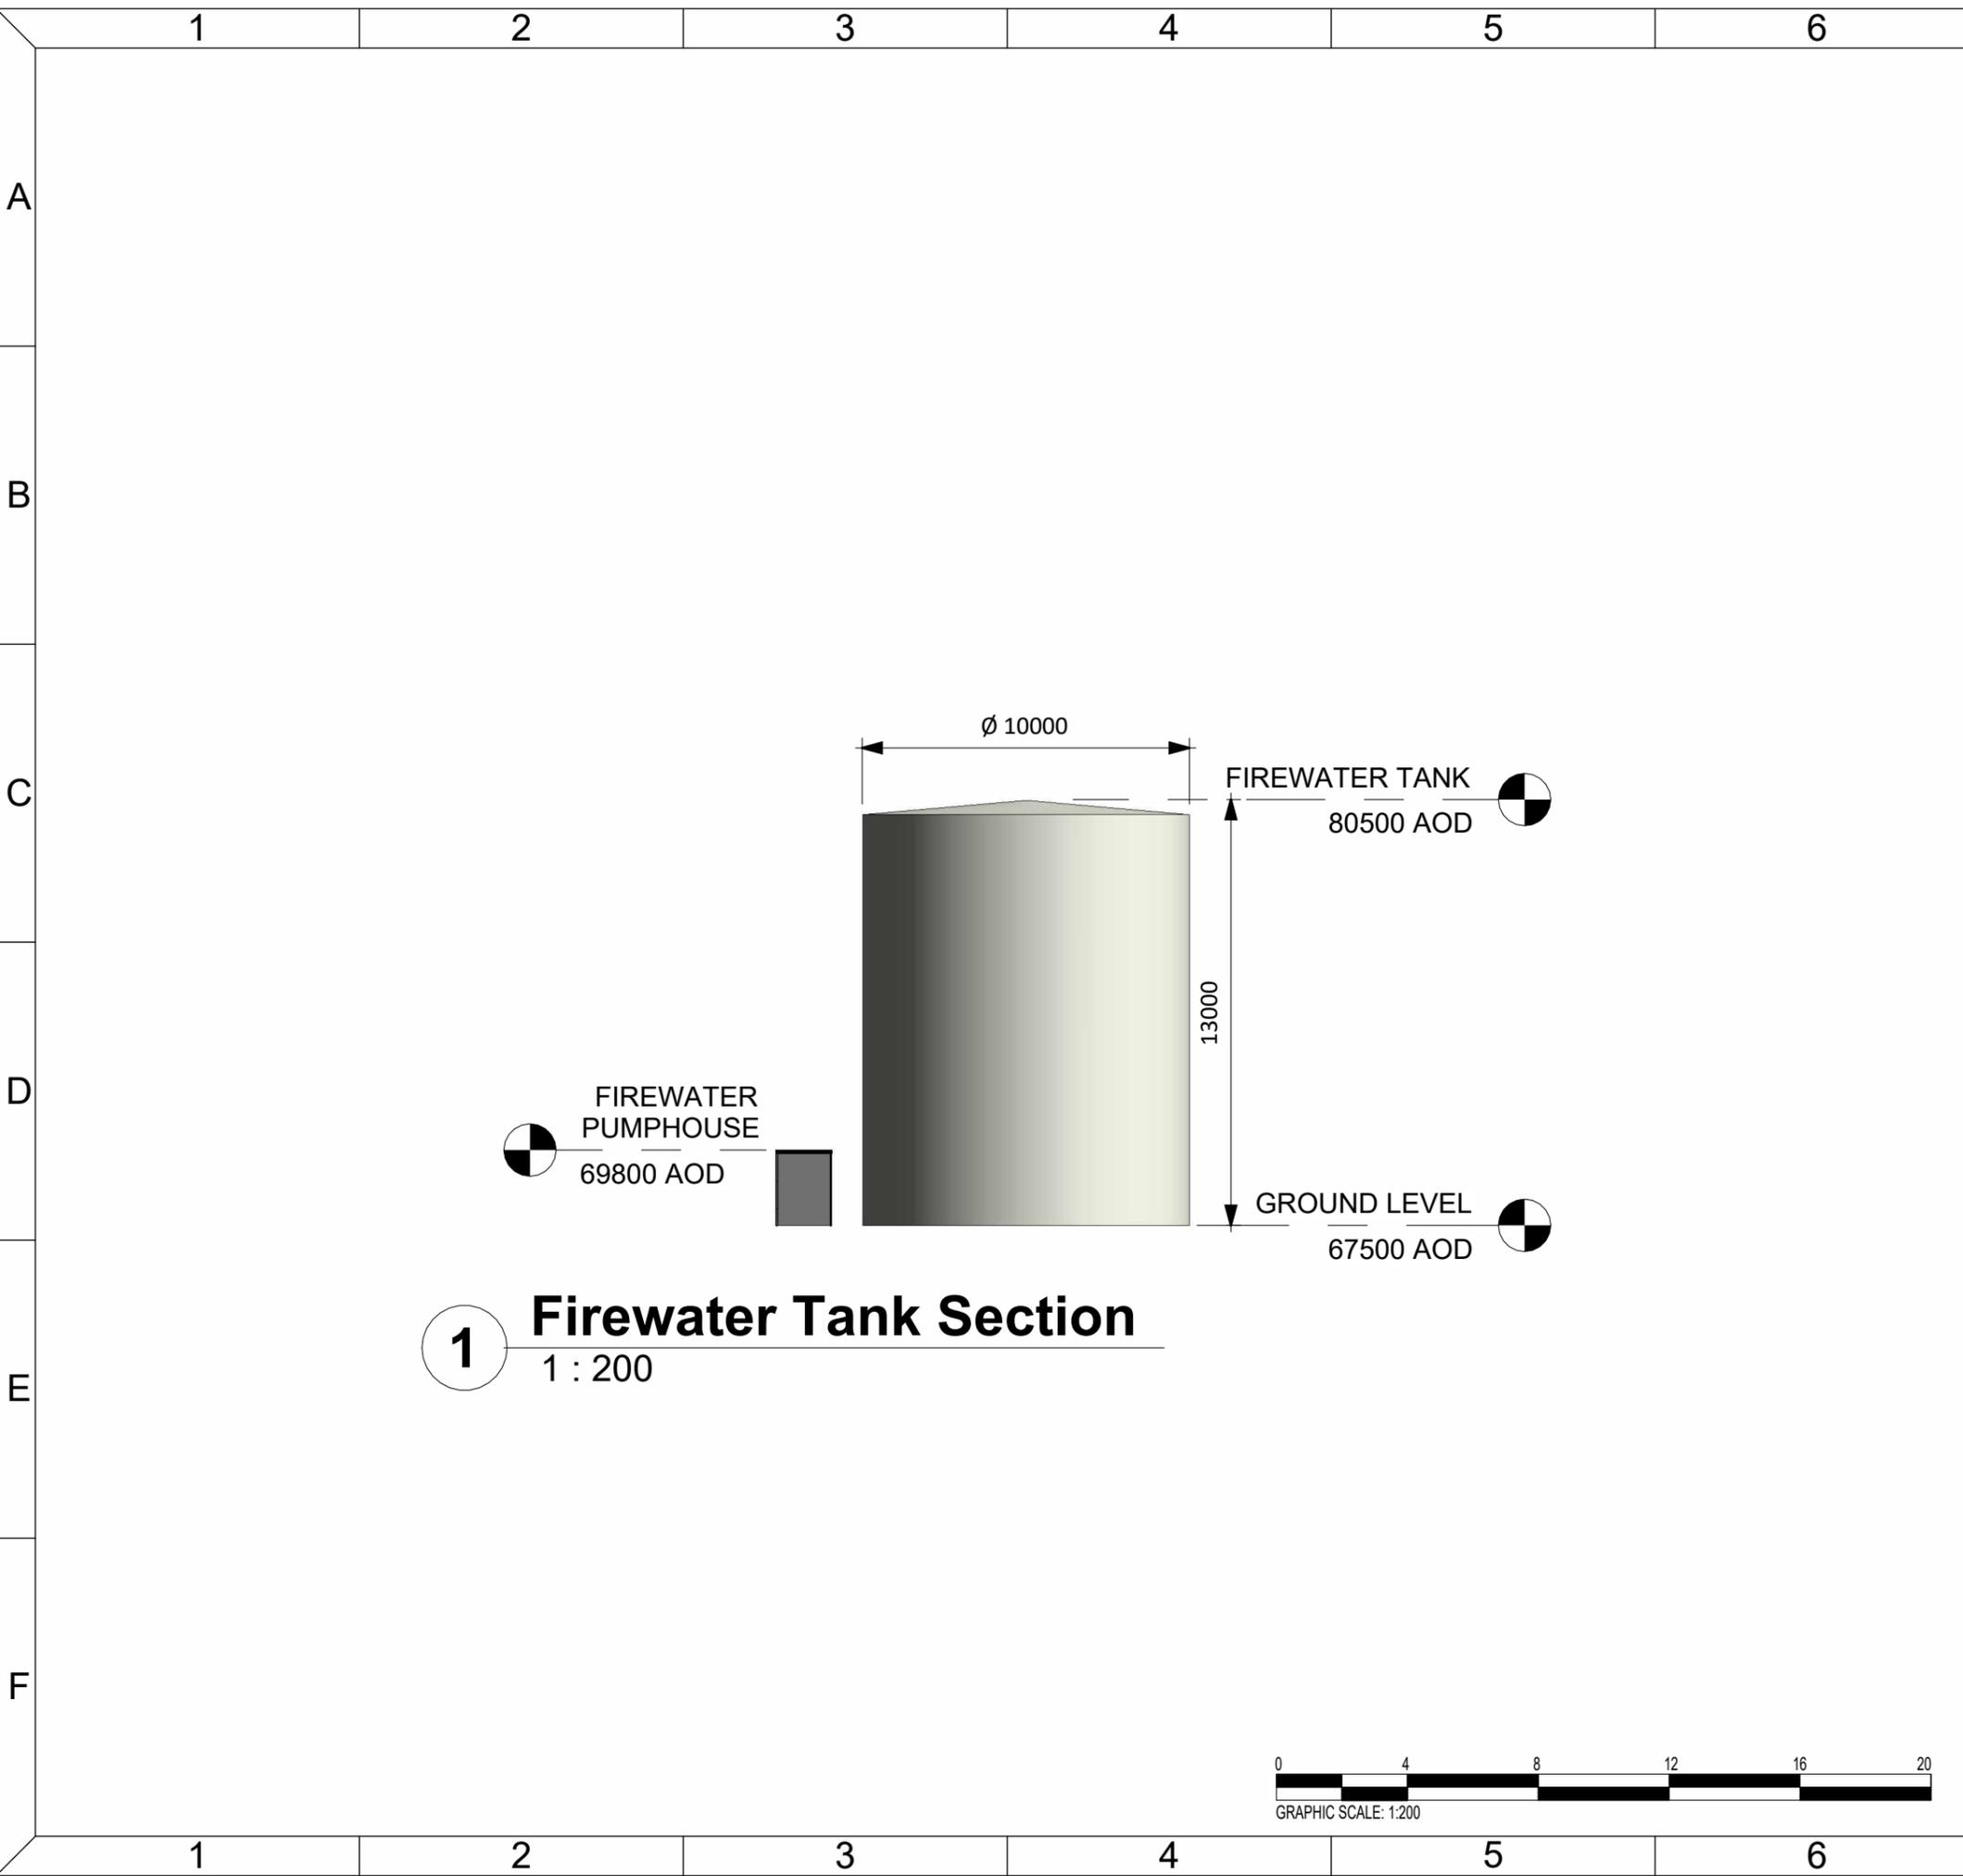

ALL INFORMATION ON THIS DRAWING IS INDICATIVE ONLY, AND MAY BE SUBJECT TO FURTHER DESIGN DEVELOPMENT.

DO NOT SCALE

NOTES:

Firewater Tank Key Plan
1 : 5000

R1.0	FOR PLANNING	DTW	AO1	HHE	26.01.23
REV.	DETAILS OF REVISION	DRAWN	CHKD	APR	DATE

FICHTNER
CONSULTING ENGINEERS LIMITED

92 George's Street Lower
Dun Laoghaire
Co Dublin, A96 VR66
Tel: +353 (1)506 0632
Website: www.fichtner.ie

CLIENT: EPED

SITE: TYNAGH NORTH

PROJECT: TYNAGH NORTH

TITLE: PROPOSED FIREWATER TANK SECTION

DRAWING STATUS: FOR PLANNING	
DRAWN BY: DTW	DATE: 25.01.23
CHECKED BY: AO1	DATE: 25.01.23
APPROVED BY: HHE	DATE: 25.01.23
FILENAME: S3577-8910-0001DW Tynagh North OCGT R3.0	
OFFICE OF ISSUE: DUBLIN	
SHEET SIZE: A3	SCALE: 1:200

DRAWING No.: **S3577-8340-0006** Sheet 1 Of 1 REVISION: **R1.0**



NK IBEX VOGUE FENCING PANELS, FIXED TO GATE LEAF FRAME WITH 25x5MM SLOTTED CLAMP BARS AND TEK SCREWS. COLOUR TO MATCH EXISTING FENCE

NK ADJUSTABLE TYPE 1A HINGES, WELDED TO GATE POSTS

PEDESTRIAN GATE

CISA LOCK, LINKED TO ACCESS CONTROL SYSTEM

25x50x2.5 SHS SECTIONS TO FORM GATE LEAF INFILL SECTION

BECON LIGHT

60x100x5mm SHS TO FORM GATE FRAME



VEHICULAR ACCESS SLIDING GATE

SLIDING DIRECTION

SLIDING DIRECTION

LOCATION HIGHLIGHTED IN BLUE HATCH



KEY

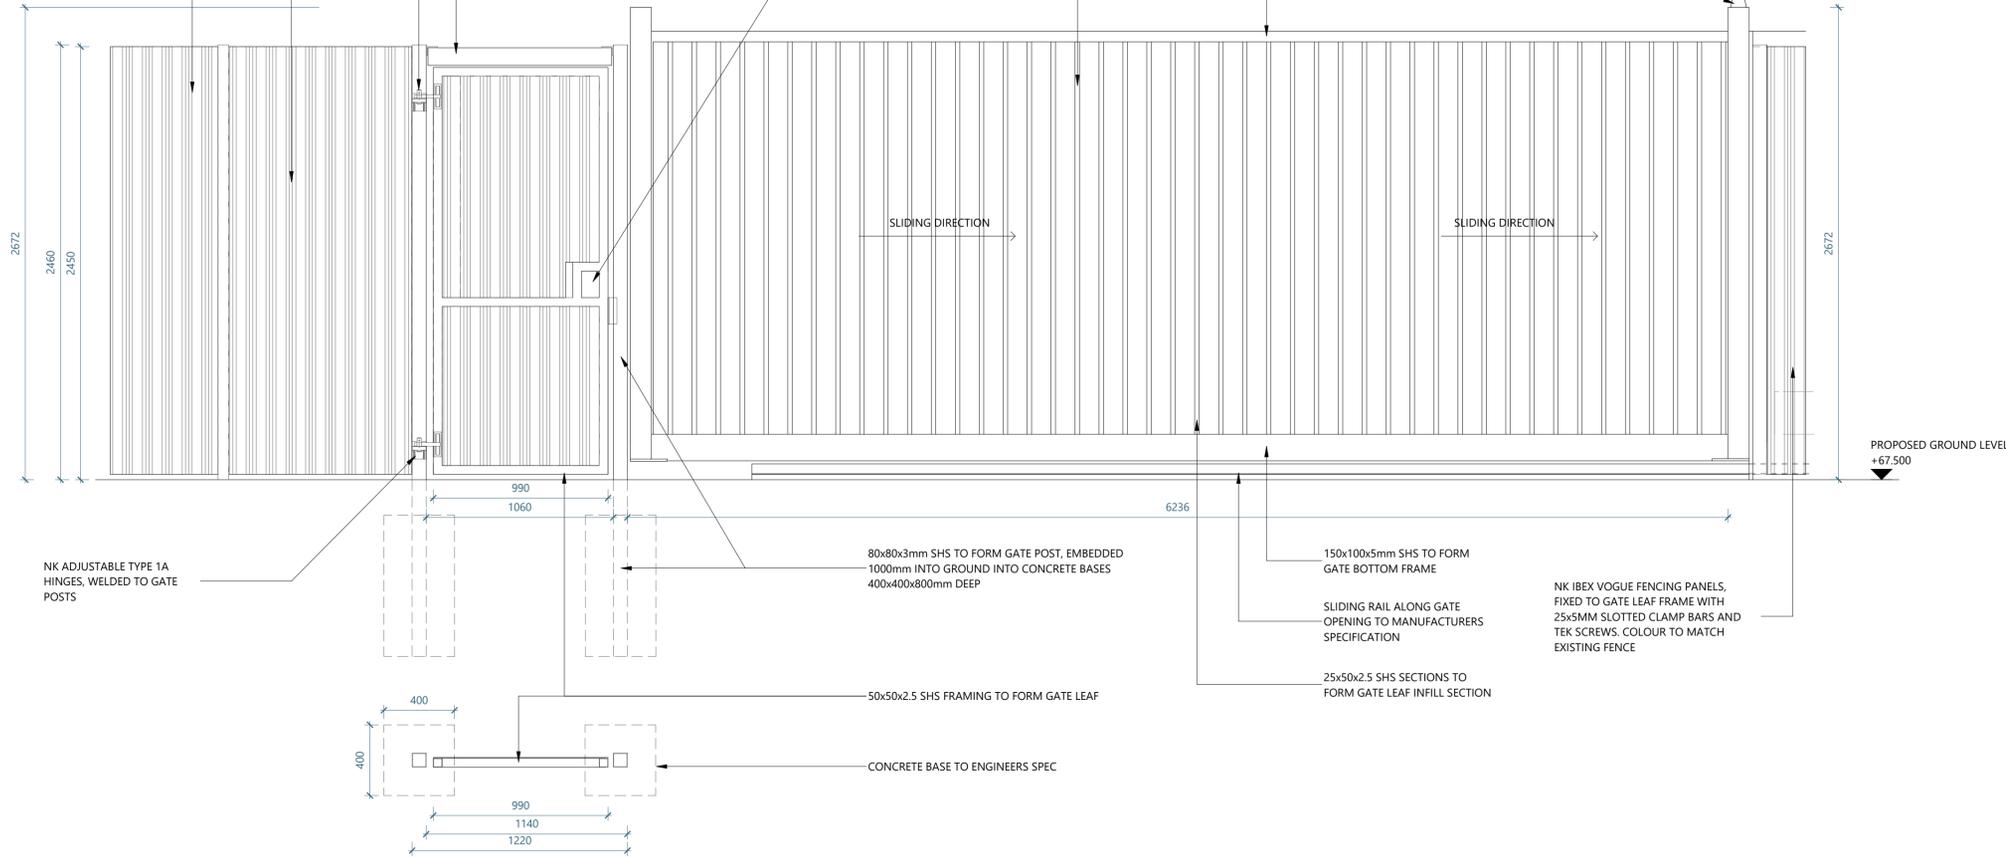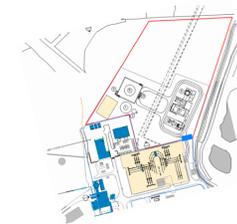

1 PROPOSED ACCESS GATES PEDESTRIAN AND SLIDING VEHICULAR ACCESS TO WORKSHOP AND STORAGE FACILITIES
1:20

LOCATION HIGHLIGHTED IN BLUE LINE

KEY

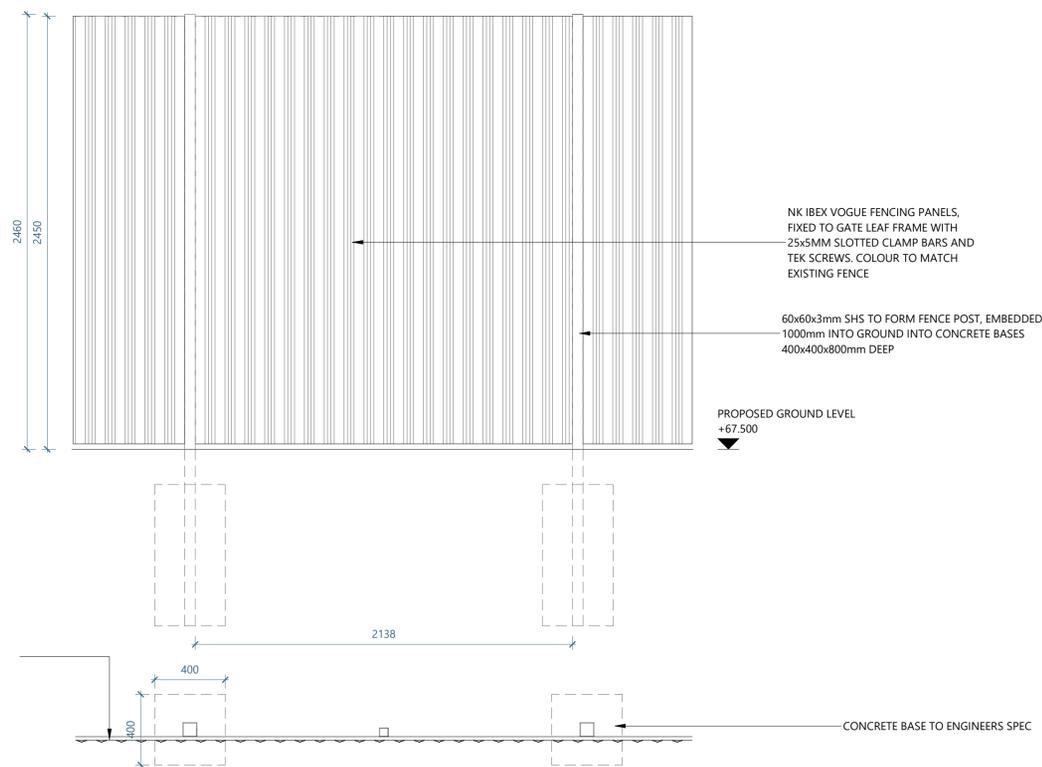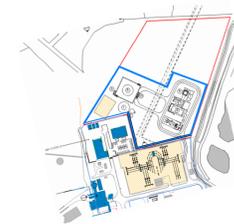

NK IBEX VOGUE FENCING PANELS, FIXED TO GATE LEAF FRAME WITH 25x5MM SLOTTED CLAMP BARS AND TEK SCREWS. COLOUR TO MATCH EXISTING FENCE


NK IBEX VOGUE FENCING PANELS, FIXED TO GATE LEAF FRAME WITH 25x5MM SLOTTED CLAMP BARS AND TEK SCREWS. COLOUR TO MATCH EXISTING FENCE

60x60x3mm SHS TO FORM FENCE POST, EMBEDDED 1000mm INTO GROUND INTO CONCRETE BASES 400x400x800mm DEEP

PROPOSED GROUND LEVEL +67.500

CONCRETE BASE TO ENGINEERS SPEC

2 PROPOSED FENCING DETAILS
1:20

 

DISCLAIMER:
TODD Architects confirm that recipients can only rely on approved controlled document formats in construction projects. Controlled document formats include original hard copy drawings issued by TODD Architects, or unprinted PDF/DWF images of drawings received from TODD Architects.
TODD Architects cannot ensure the accuracy of drawings, used in an uncontrolled document format which may be altered or misinterpreted as a result of human error on the part of the recipient, or as a result of the incompatibility of computer systems when opening or printing computer aided drawings. Uncontrolled document formats include: computer aided design files, printers which have been created by the recipient from non-controlled file formats, photocopies of original hard copy drawings from TODD Architects, draft drawings supplied by TODD Architects for information purposes only.
TODD Architects accept no responsibility for any loss or damage arising as a result of reliance by the recipient or any third party on uncontrolled document formats, reliance upon which will be entirely at the risk of the recipient.
Contractors are responsible for the verification of all dimensions on site and the architect is to be informed of any discrepancy.
Do not scale from this drawing.
Use figured dimensions only.

POA	010223	Revision based on comments 30.01.23	TODD
Rev:	Date:	Description:	Drawn by: Chd

Client: EP ENERGY DEVELOPMENTS Ltd.

Project Name: TYNAGH NORTH OCGT

Drawing Title: PROPOSED ACCESS GATES & FENCING DETAILS

TODD Architects
2nd Floor Titanic House,
6 Queens Road, Belfast,
BT3 9DT
T: +44 (0) 28 904 5587
E: info@toddarch.co.uk



Date:	12/11/21	Drawn by:	Author	Checked by:	Checker	Scale:	As indicated	Page:	A1
-------	----------	-----------	--------	-------------	---------	--------	--------------	-------	----

Project No:	21024	Status:	PLANNING	Revision:	P04
-------------	-------	---------	----------	-----------	-----


Drawing Number: TYN-TOD-ZZ-ZZ-DR-A-8004

DISCLAIMER:
TODD Architects confirm that recipients can only rely on approved controlled document formats in construction projects. Controlled document formats include original hard copy drawings issued by TODD Architects, or unprinted PDF/DWF images of drawings received from TODD Architects.
TODD Architects cannot ensure the accuracy of drawings, used in an uncontrolled document format which may be altered or misinterpreted as a result of human error on the part of the recipient, or as a result of the incompatibility of computer systems when opening or printing computer aided drawings. Uncontrolled document formats include: computer aided design files, printers which have been created by the recipient from non-controlled file formats, photocopies of original hard copy drawings from TODD Architects, draft drawings supplied by TODD Architects for information purposes only.
TODD Architects accept no responsibility for any loss or damage arising as a result of reliance by the recipient or any third party on uncontrolled document formats, reliance upon which will be entirely at the risk of the recipient.
Contractors are responsible for the verification of all dimensions on site and the architect is to be informed of any discrepancy.
Do not scale from this drawing.
Use figured dimensions only.

2 Existing West Elevation
1 : 500




3 Proposed West Elevation
1 : 500

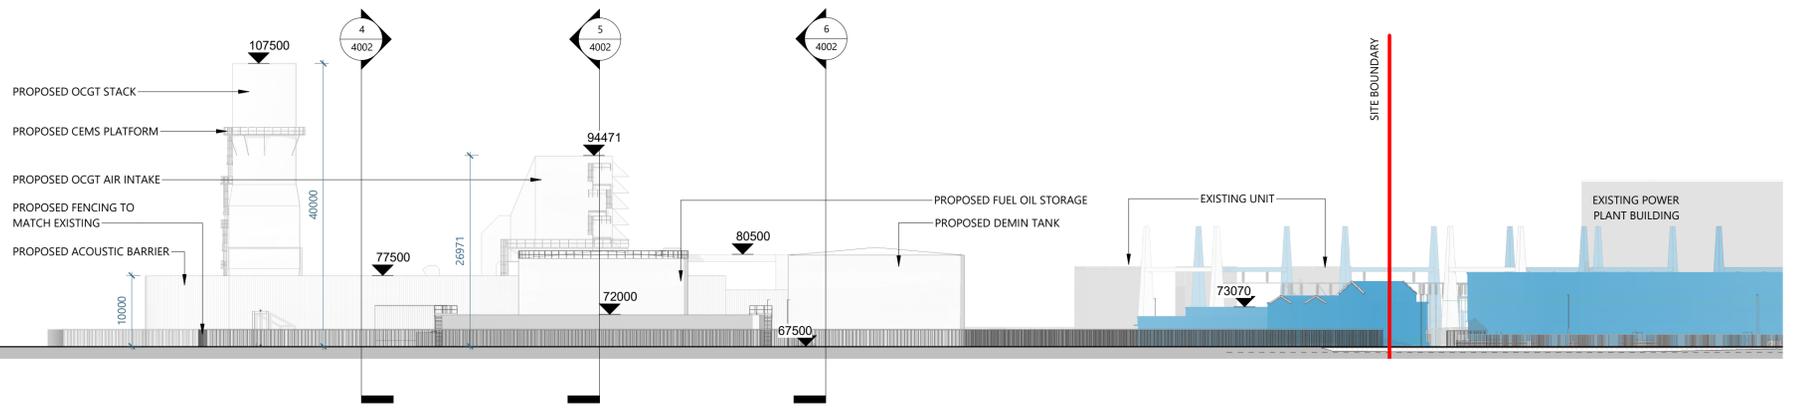


4 Existing North Elevation
1 : 500



1 Proposed North Elevation
1 : 500

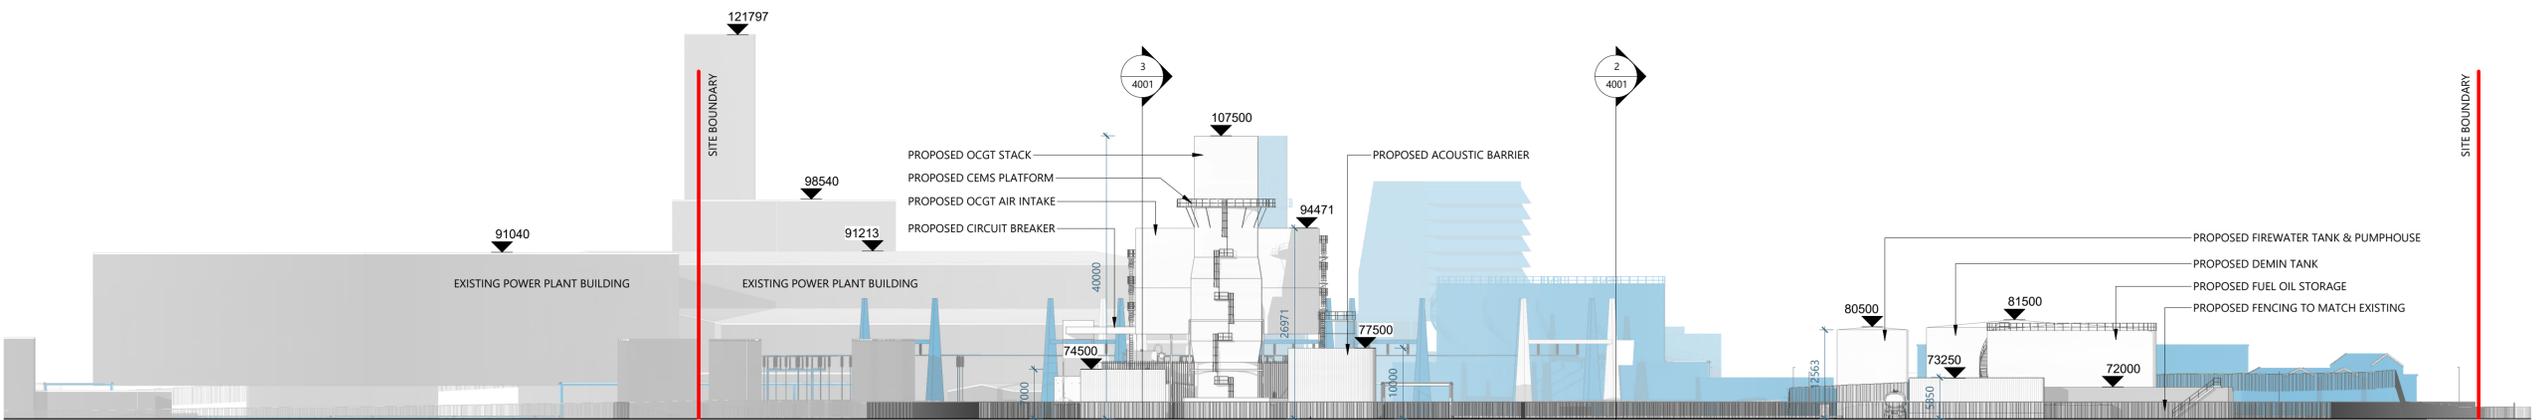


LEGEND:
SITE BOUNDARY
DELINATES THE PROPOSED EXTENT OF FILL

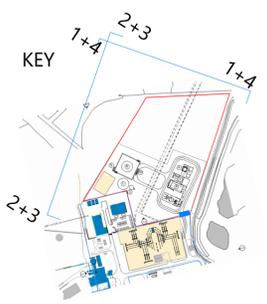


POA	010223	Revision based on comments 30.01.23	TODD
Rev:	Date:	Description:	Drawn by: / Chkd by:
Client: EP ENERGY DEVELOPMENTS Ltd.			
Project Name: TYNAGH NORTH OCGT			
Drawing Title: Existing + Proposed Site Elevations			
TODD Architects 2nd Floor Titanic House, 6 Queens Road, Belfast, BT3 9DT T: +44 (0) 28 9034 5587 E: info@toddarch.co.uk			
Date:	12/11/21	Drawn by: AS	Scale: As indicated
Project No:	21024	Status: PLANNING	Page: A1
Drawing Number:	TYN-TOD-ZZ-ZZ-DR-A-3001		


DISCLAIMER:
TODD Architects confirm that recipients can only rely on approved controlled document formats in construction projects. Controlled document formats include original hard copy drawings issued by TODD Architects, or unprinted PDF/DWG images of drawings received from TODD Architects.
TODD Architects cannot ensure the accuracy of drawings, used in an uncontrolled document format which may be altered or misinterpreted as a result of human error on the part of the recipient, or as a result of the incompatibility of computer systems when opening or printing computer aided drawings. Uncontrolled document formats include: computer aided design files, printers which have been created by the recipient from non-controlled file formats, photocopies of original hard copy drawings from TODD Architects, draft drawings supplied by TODD Architects for information purposes only.
TODD Architects accept no responsibility for any loss or damage arising as a result of reliance by the recipient or any third party on uncontrolled document formats, reliance upon which will be entirely at the risk of the recipient.
Contractors are responsible for the verification of all dimensions on site and the architect is to be informed of any discrepancy.
Do not scale from this drawing.
Use figured dimensions only.

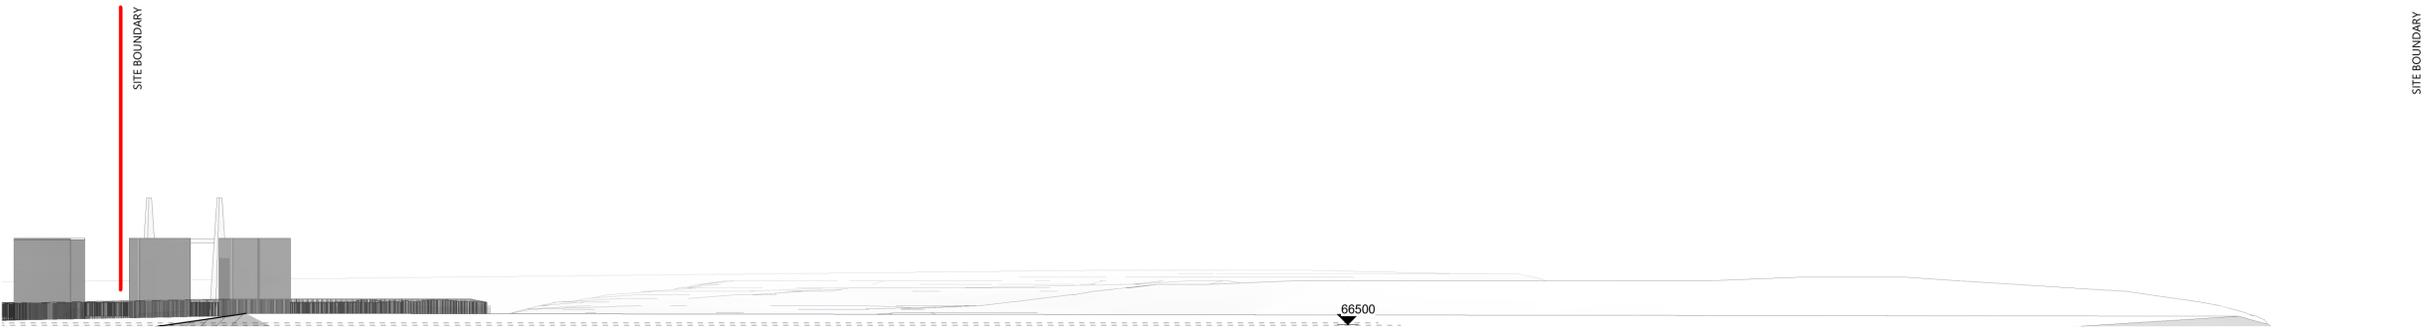


3 Existing East Elevation
1 : 500

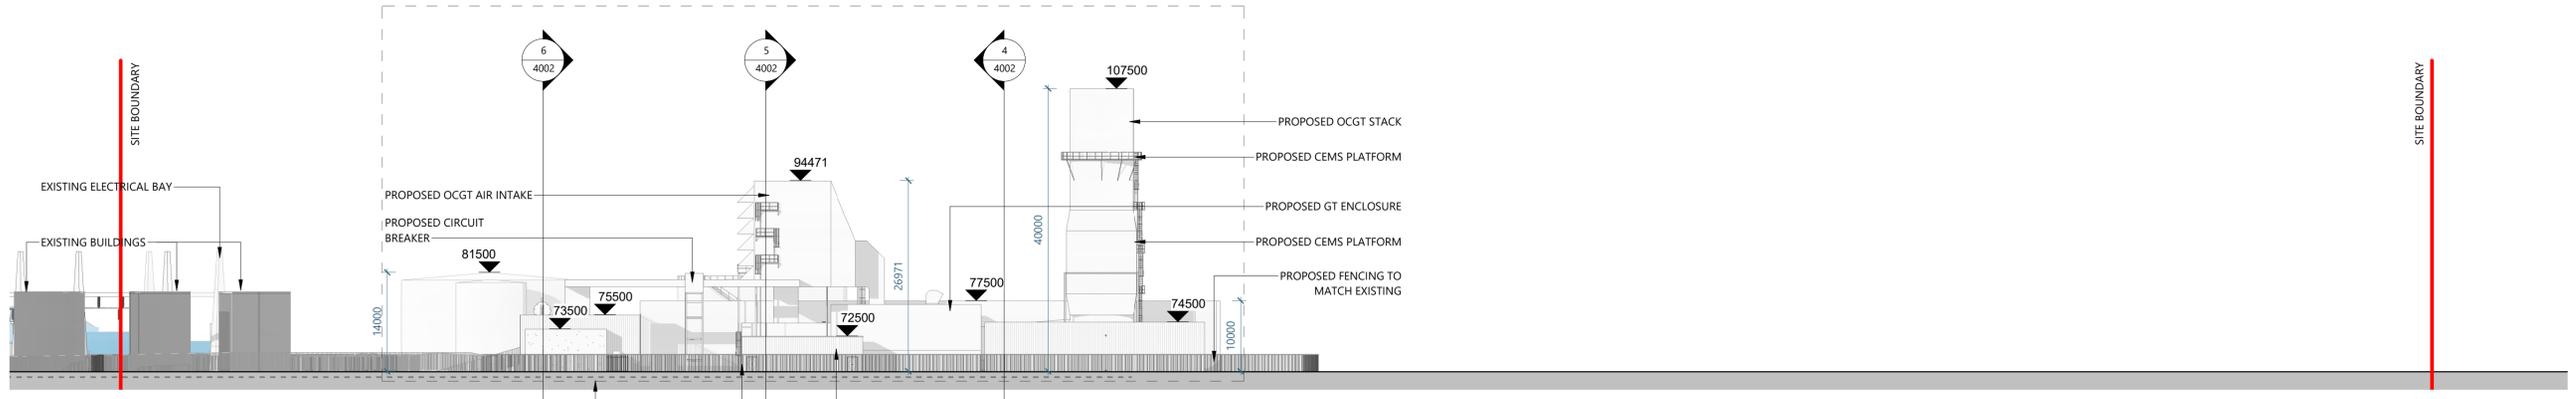

1 Proposed East Elevation
1 : 500

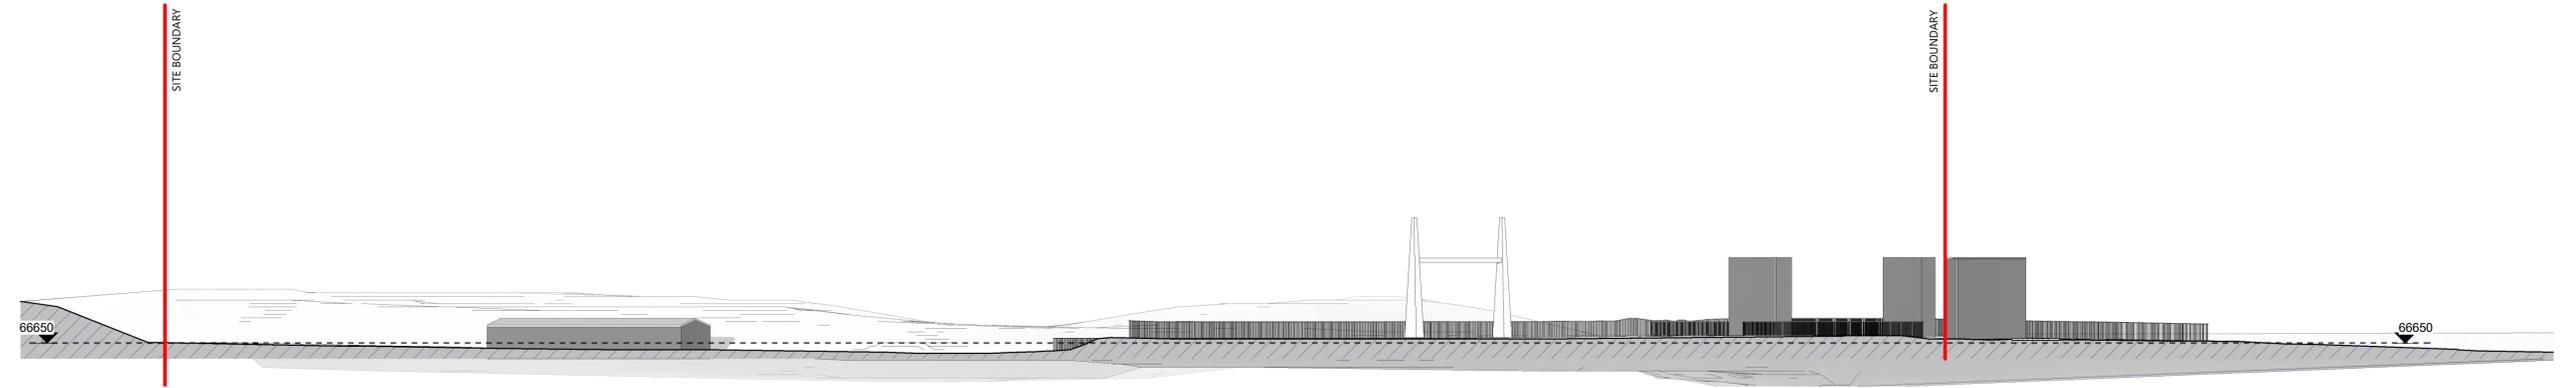


4 Existing South Elevation
1 : 500

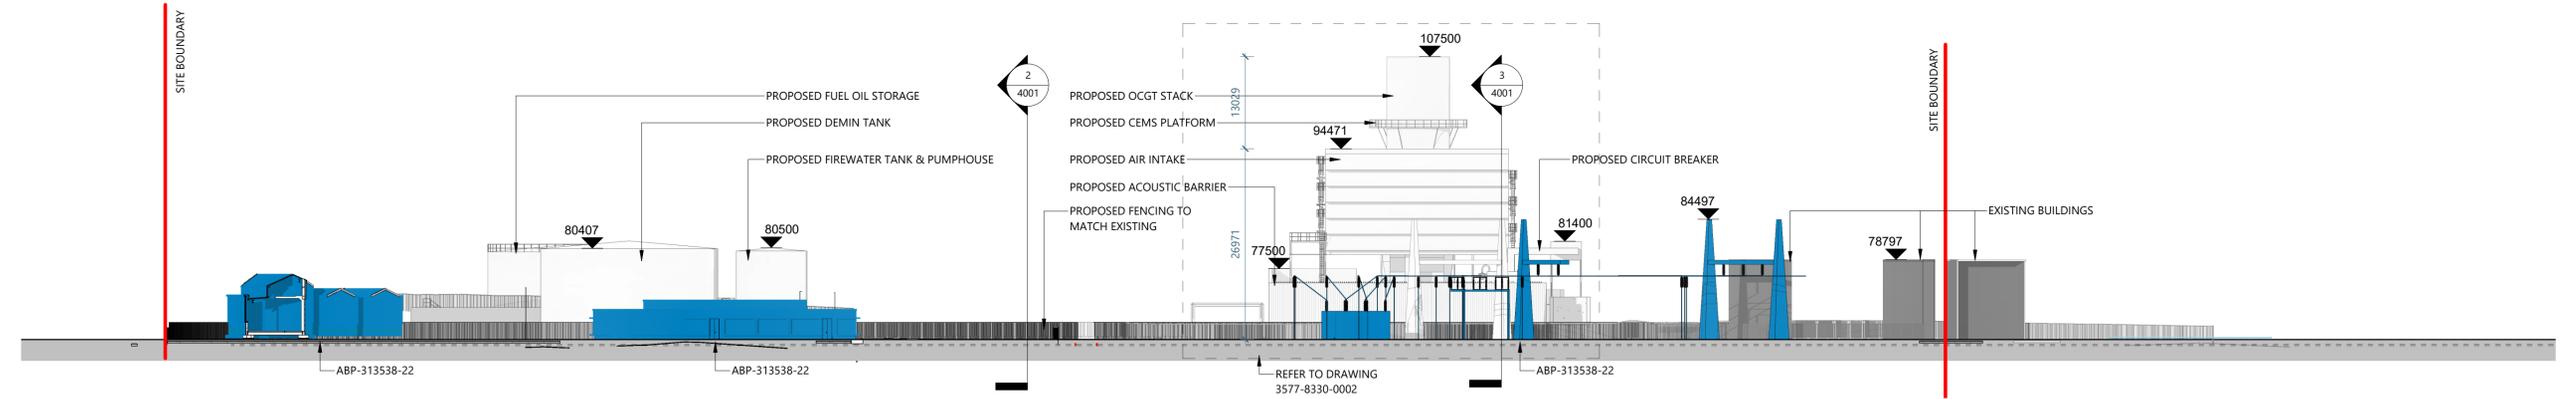

2 Proposed South Elevation
1 : 500

LEGEND:
SITE BOUNDARY
DELINIATES THE PROPOSED EXTENT OF FILL

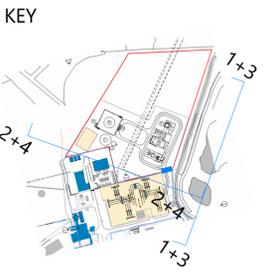

P04	010223	Revision based on comments 30.01.23	TODD
P03	260123	Revision based on 230123 Comments	TODD
P01	231122	Issued for Coordination	TODD
Rev:	Date:	Description:	Drawn by: Checked by:

Client: EP ENERGY DEVELOPMENTS Ltd.

Project Name: TYNAGH NORTH OCGT

Drawing Title: Existing + Proposed Site Elevations


TODD Architects
2nd Floor Titanic House,
6 Queens Road, Belfast,
BT3 9QT
T: +44 (0) 28 904 5587
E: info@toddarch.co.uk




Date:	12/11/21	Drawn by:	AS	Checked by:	PL	Scale:	As indicated	Page:	A1
Project No:	21024	Status:	PLANNING	Revision:	P04				

Drawing Number: TYN-TOD-ZZ-ZZ-DR-A-3002


DISCLAIMER:
TODD Architects confirm that recipients can only rely on approved controlled document formats in construction projects. Controlled document formats include original hard copy drawings issued by TODD Architects, or unprinted PDF/DWF images of drawings received from TODD Architects.
TODD Architects cannot ensure the accuracy of drawings, used in an uncontrolled document format which may be altered or misinterpreted as a result of human error on the part of the recipient, or as a result of the incompatibility of computer systems when opening or printing computer aided drawings. Uncontrolled document formats include computer aided design files, printers which have been created by the recipient from non-controlled file formats, photocopies of original hard copy drawings from TODD Architects, draft drawings supplied by TODD Architects for information purposes only.
TODD Architects accept no responsibility for any loss or damage arising as a result of reliance by the recipient or any third party on uncontrolled document formats, reliance upon which will be entirely at the risk of the recipient.
Contractors are responsible for the verification of all dimensions on site and the architect is to be informed of any discrepancy.
Do not scale from this drawing.
Use figured dimensions only.

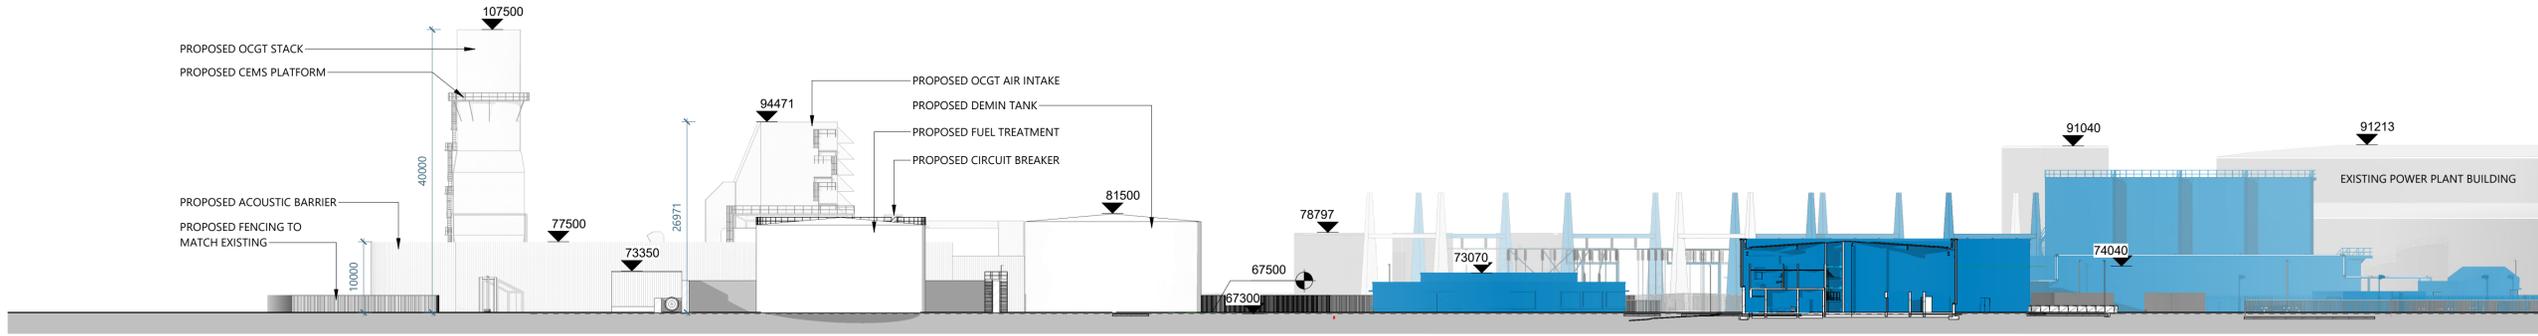


Section 1
1 : 500

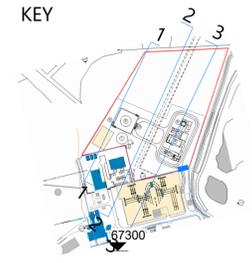

LEGEND:
[Hatched pattern] DELINIATES THE PROPOSED EXTENT OF FILL

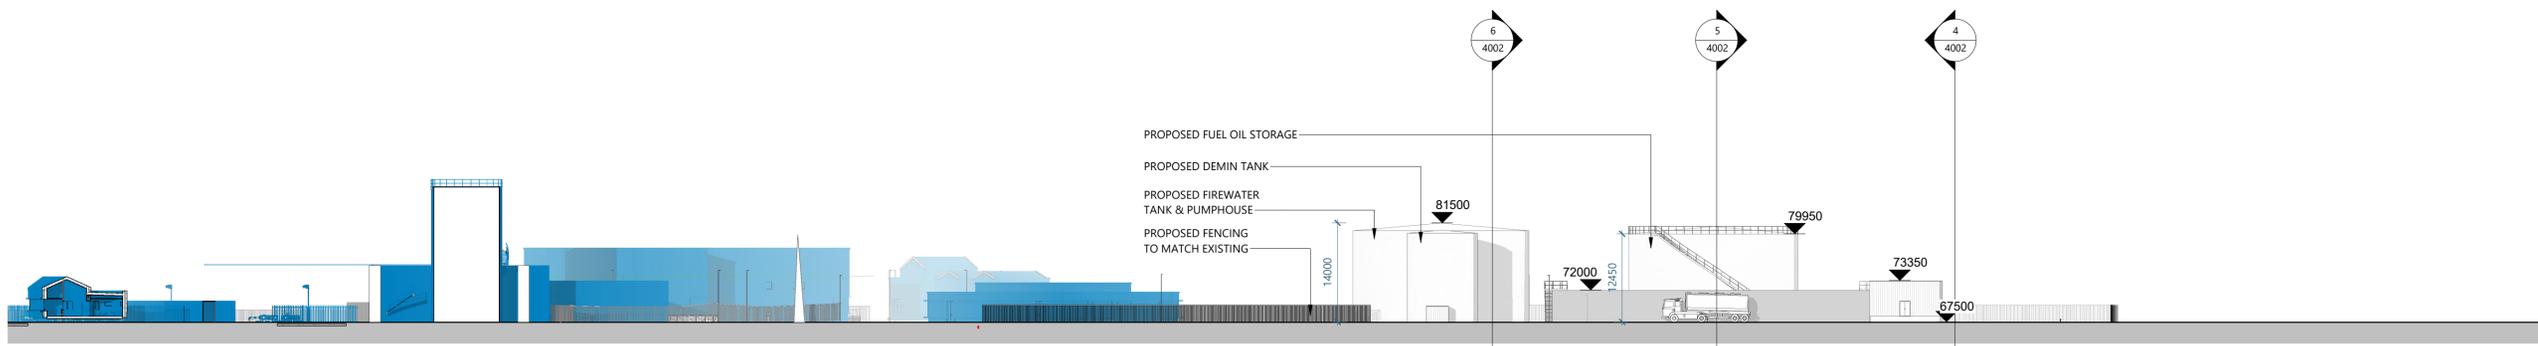

Section 2
1 : 500

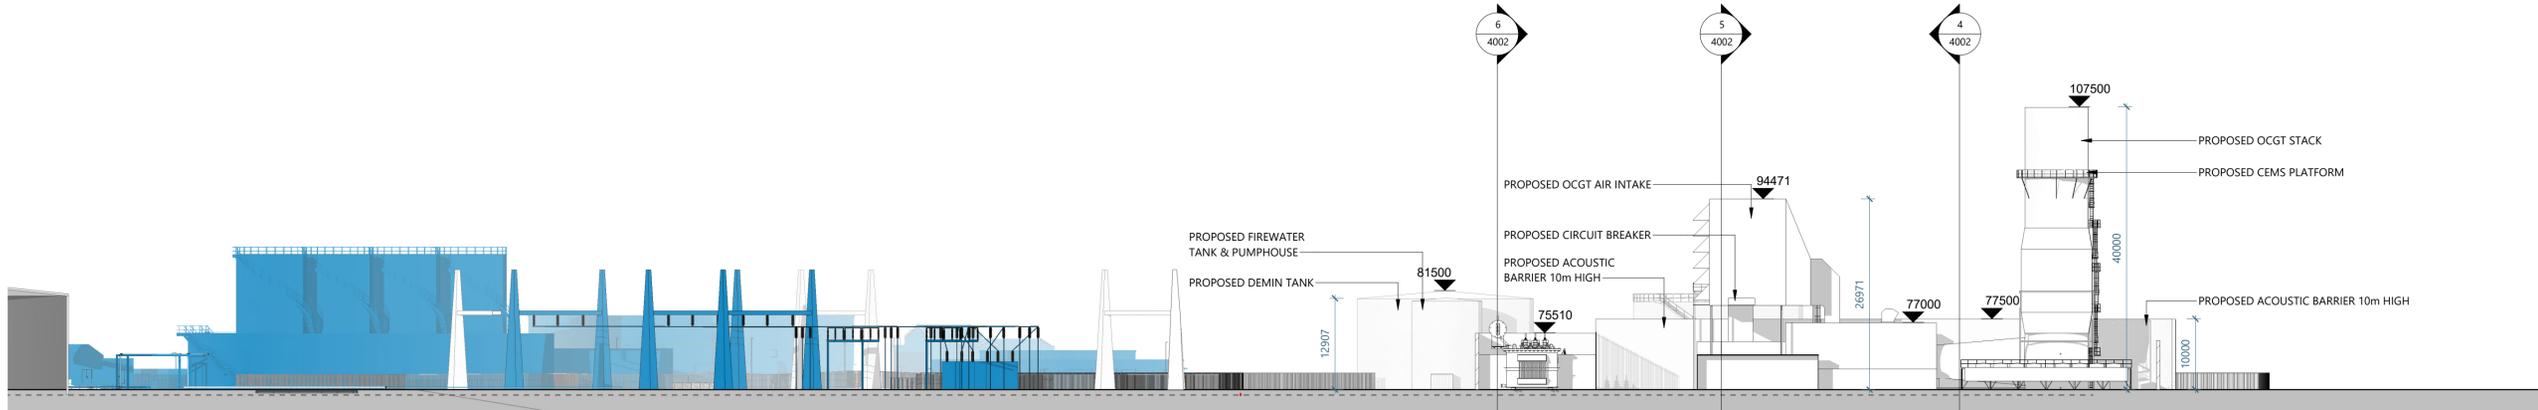

Section 3
1 : 500

PO4	010223	Revision based on comments 30.01.23	TODD
PO3	260123	Revision based on 230123 Comments	TODD
Rev:	Date:	Description:	Drawn by: / Chkd by:

Client: EP ENERGY DEVELOPMENTS Ltd.



Project Name: TYNAGH NORTH OCGT

Drawing Title: Section Drawings - Proposed Site Sections



TODD Architects 2nd Floor Titanic House, 6 Queens Road, Belfast, BT3 9DT T: +44 (0) 28 904 5587 E: info@toddarch.co.uk				
Date:	Drawn by:	Chkd by:	Scale:	Page:
12/11/21	AS	PL	As indicated	A1

Project No:	Status:	Revision:
21024	PLANNING	P04
Drawing Number:	TYN-TOD-ZZ-DR-A-4001	

DISCLAIMER:
TODD Architects confirm that recipients can only rely on approved controlled document formats in construction projects. Controlled document formats include original hard copy drawings issued by TODD Architects, or unprinted PDF/DWF images of drawings received from TODD Architects.
TODD Architects cannot ensure the accuracy of drawings, used in an uncontrolled document format which may be altered or misinterpreted as a result of human error on the part of the recipient, or as a result of the incompatibility of computer systems when opening or printing computer aided drawings. Uncontrolled document formats include: computer aided design files, printers which have been created by the recipient from non-controlled file formats, photocopies of original hard copy drawings from TODD Architects, draft drawings supplied by TODD Architects for information purposes only.
TODD Architects accept no responsibility for any loss or damage arising as a result of reliance by the recipient or any third party on uncontrolled document formats, reliance upon which will be entirely at the risk of the recipient.
Contractors are responsible for the verification of all dimensions on site and the architect is to be informed of any discrepancy.
Do not scale from this drawing.
Use figured dimensions only.

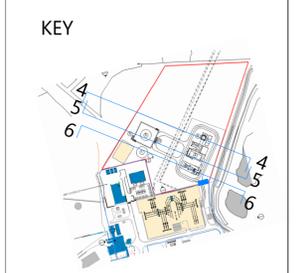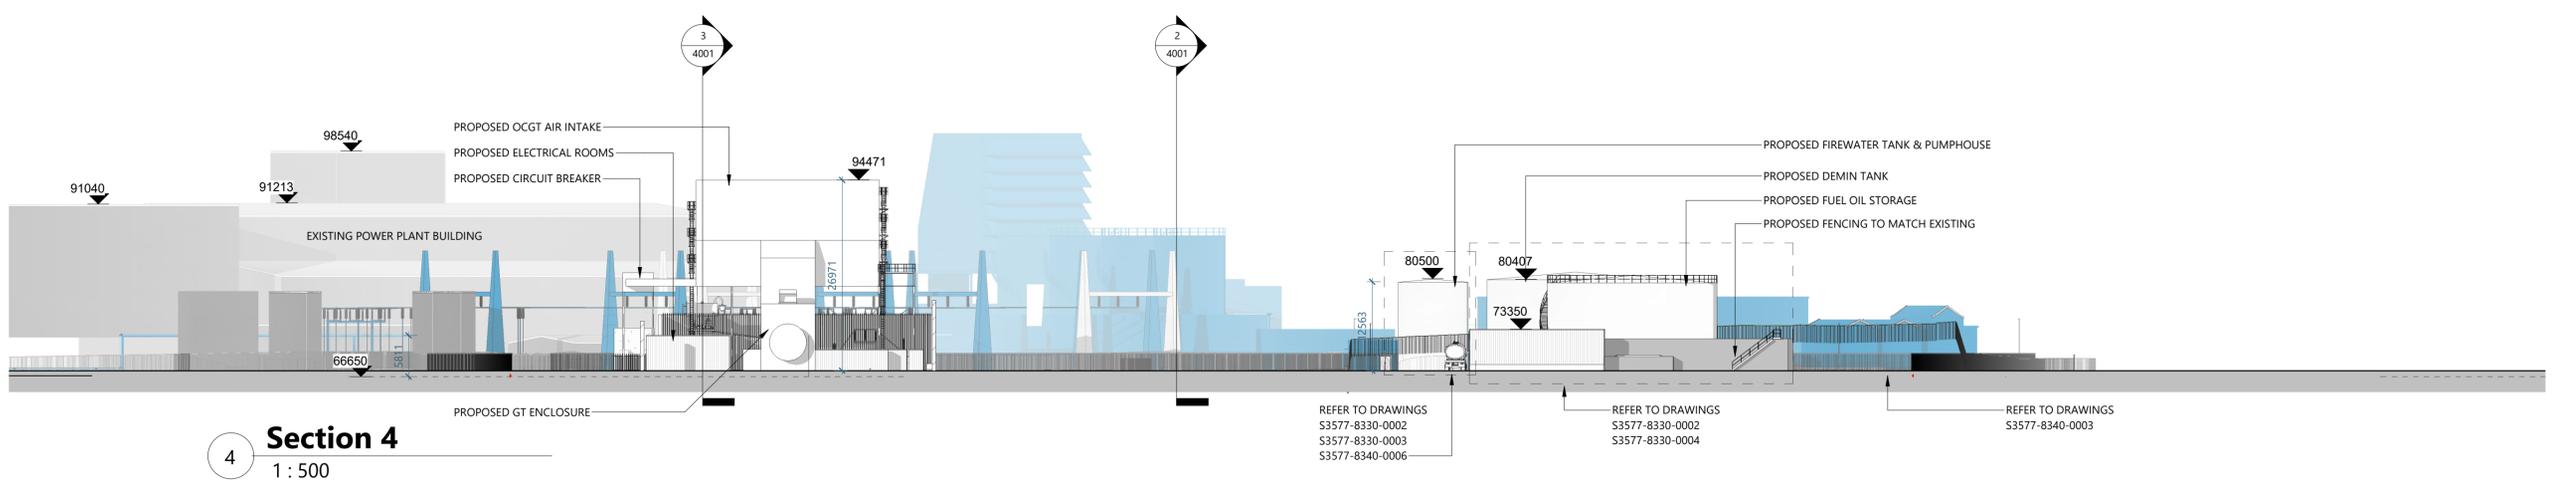

LEGEND:
[Hatched pattern] DELINIATES THE PROPOSED EXTENT OF FILL

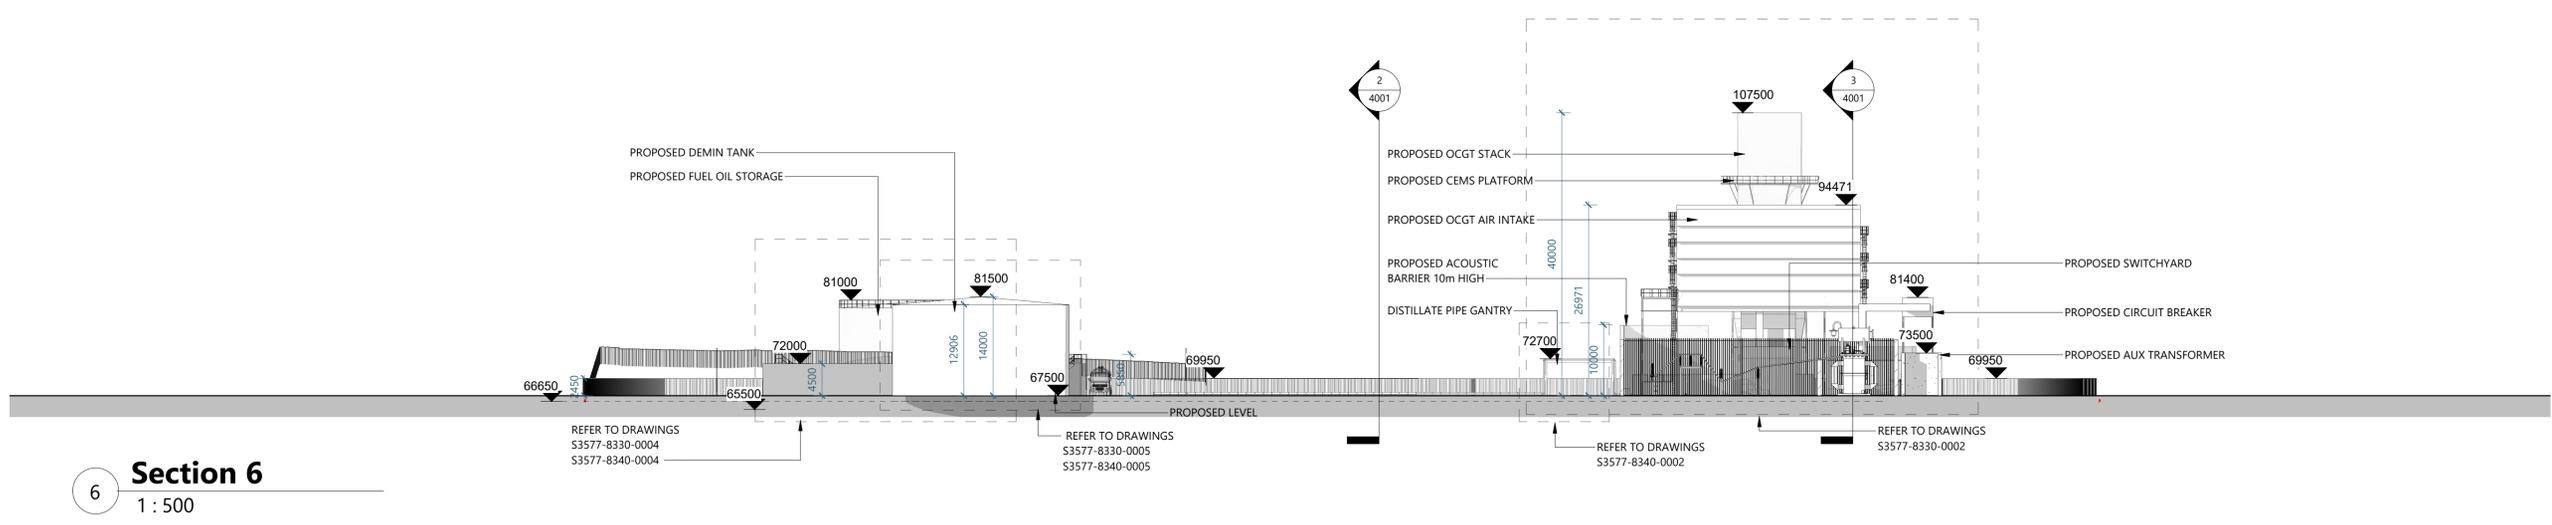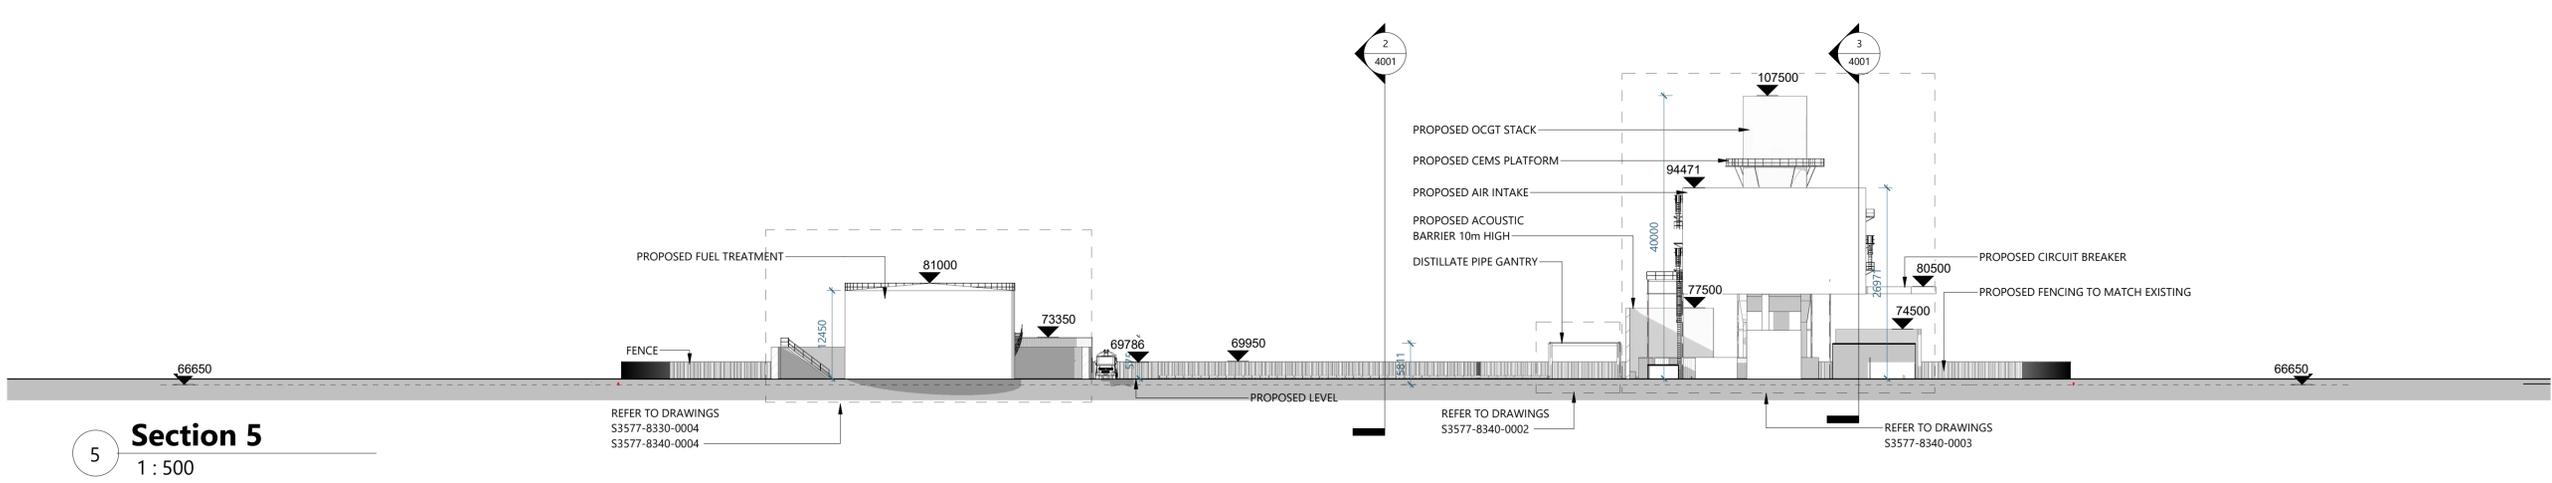

PO4	010223	Revision based on comments 30.01.23	TODD
PO3	269723	Revision based on 230123 Comments	TODD
Rev:	Date:	Description:	Drawn by: / Chkd by:
Client: EP ENERGY DEVELOPMENTS Ltd.			
Project Name: TYNAGH NORTH OCGT			
Drawing Title: Section Drawings - Proposed Site Sections			
TODD Architects 2nd Floor Titanic House, 6 Queens Road, Belfast, BT3 9DT T: +44 (0) 28 904 5587 E: info@toddarch.co.uk			
Date:	12/11/21	Drawn by: AS	Chkd by: PL
Project No:	21024	Status: PLANNING	Revision: P04
Page:	A1	Scale: As indicated	Scale: As indicated
Drawing Number: TYN-TOD-ZZ-DR-A-4002			
© TODD Architects Ltd. All rights reserved			