




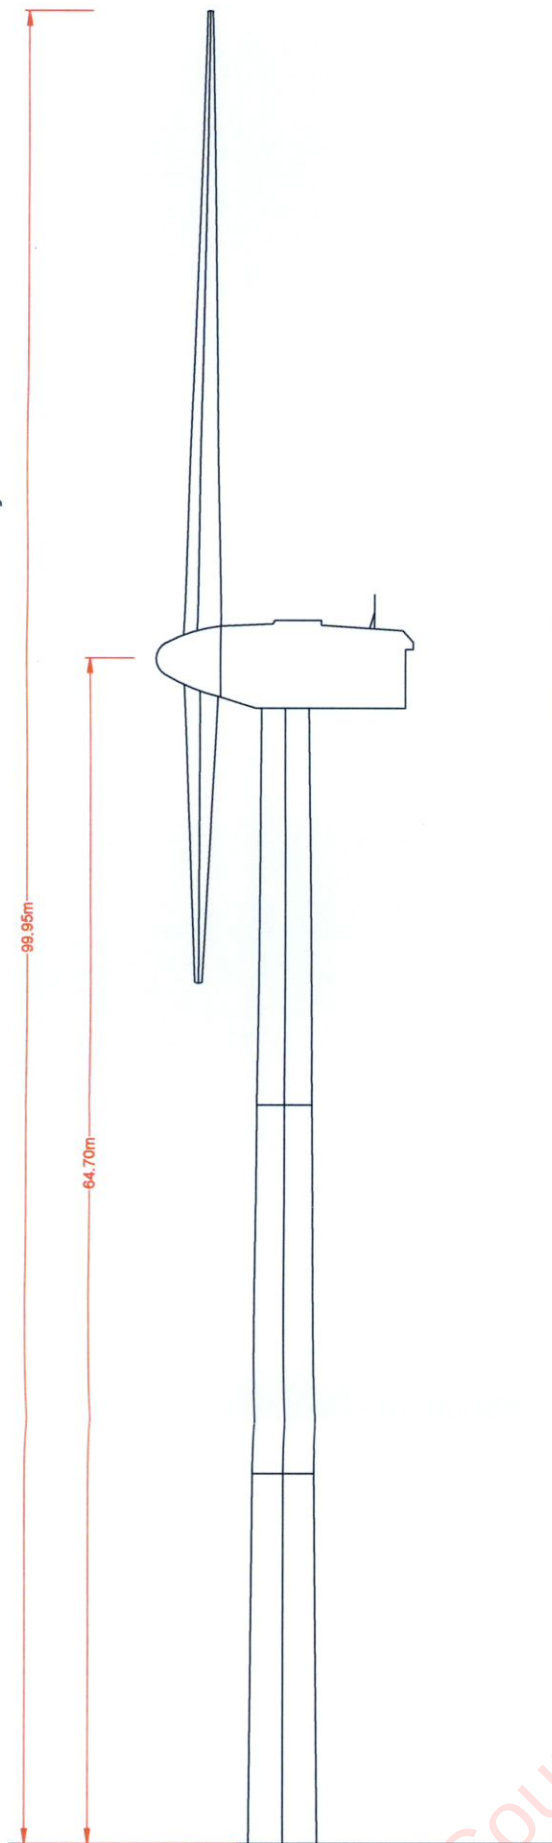

Side Elevation

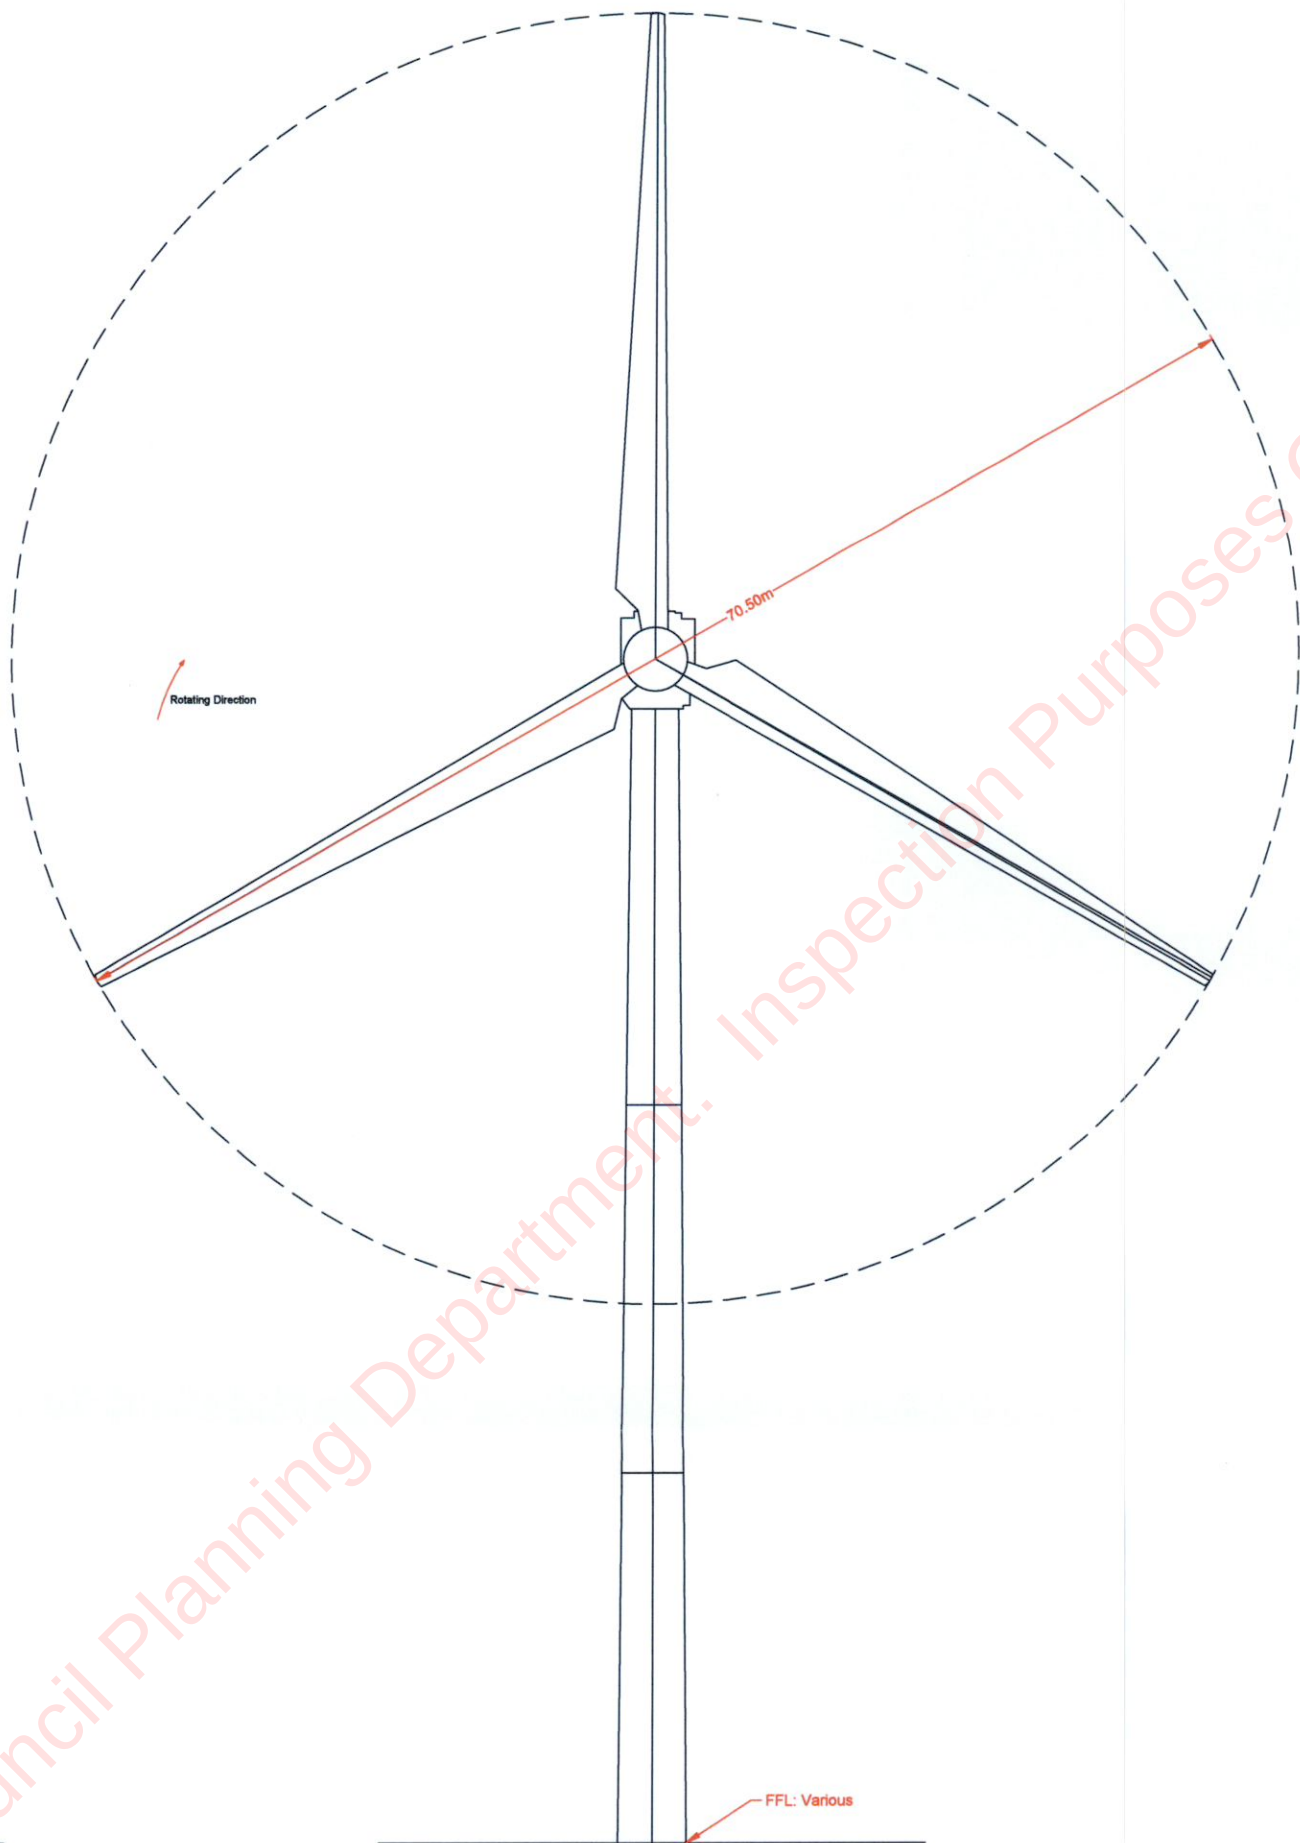

Front Elevation

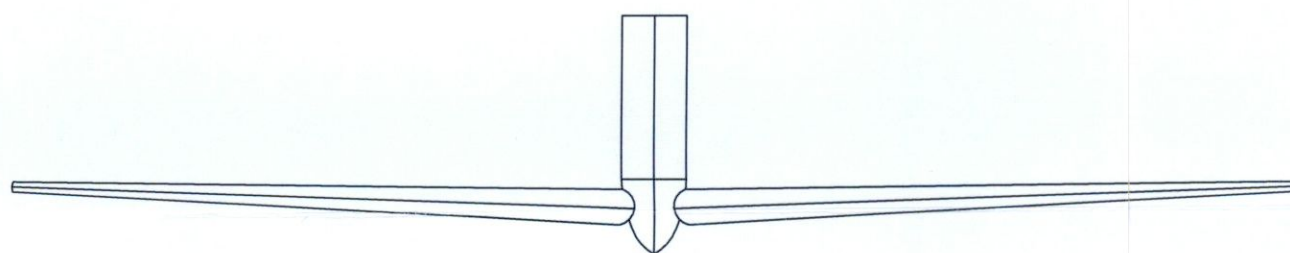

Top Elevation

Prepared by:

GALETECH
ENERGY SERVICES

Galetech Energy Services
Clondorgan, Stradone
Co. Cavan, H12 NV06
info@galetechenergy.com
www.galetechenergy.com

Client:

**SSE RENEWABLES GENERATION
IRELAND LTD**

Job Title:

KNOCKASTANNA WIND FARM

Drawing Title:

EXISTING TURBINE ELEVATIONS

Drawing No.: KST001_EIAR_ECS-0.01	Revision No.: Rev00
Scale: (A1) 1:200	Date: 25/11/2021
Drawn By: J.B.	Checked By: S.C.
	Confirmed By: S.C.

Annex 3.2

