






**SECURITY CABIN-
REAR ELEVATION**
SCALE 1:25

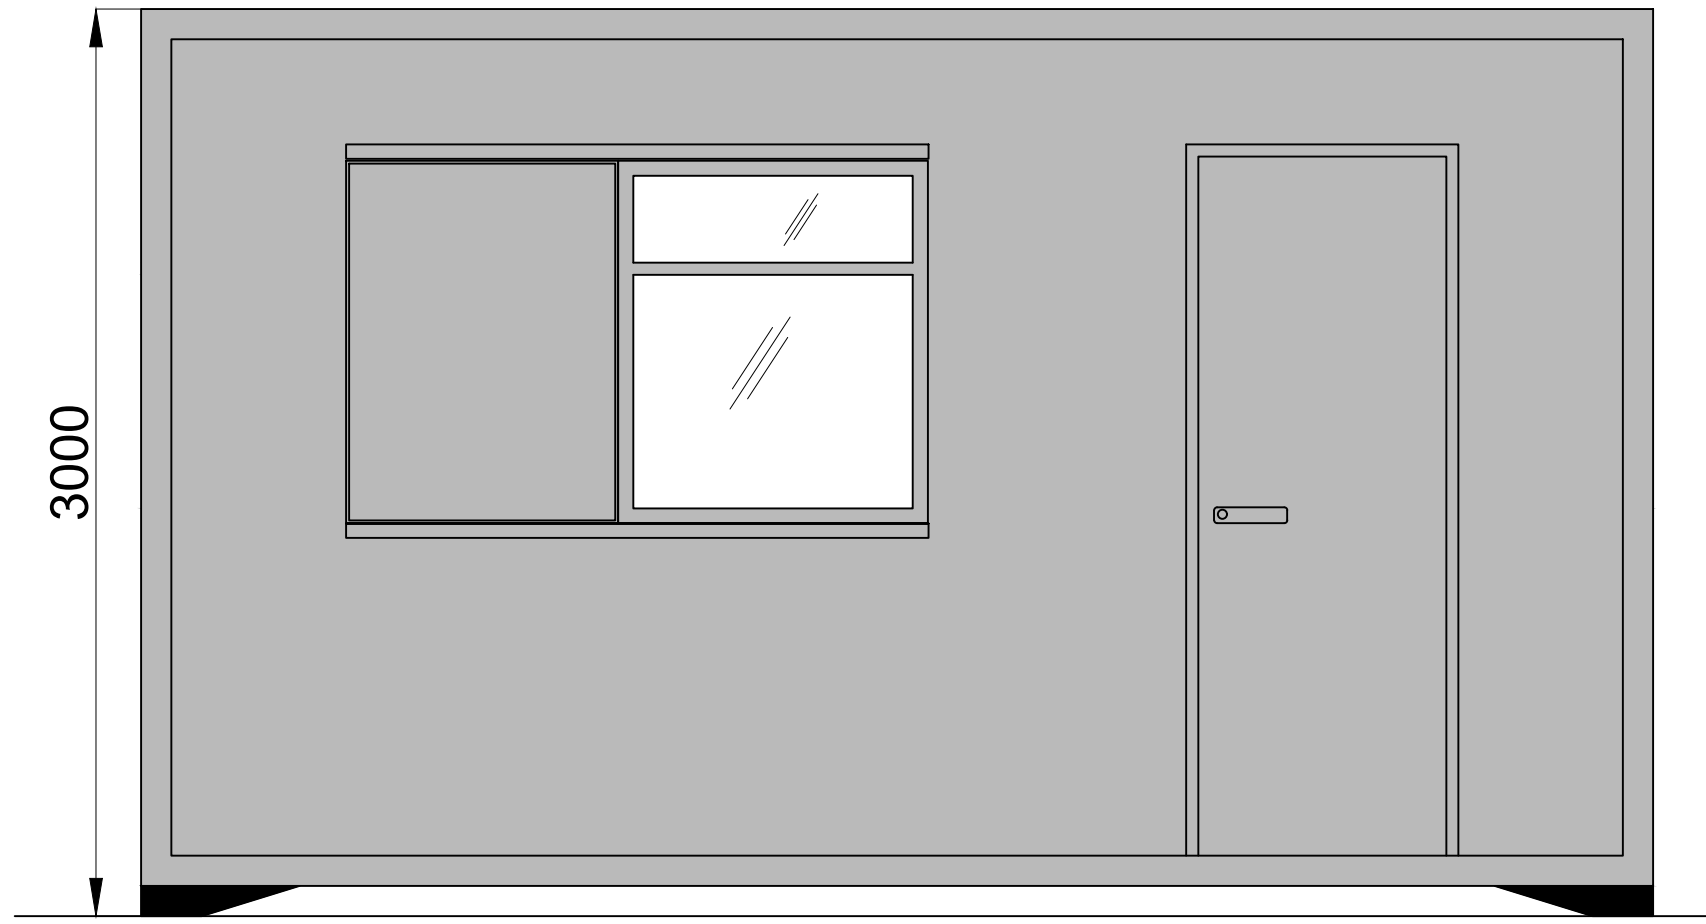


**SECURITY CABIN-
FRONT ELEVATION**
SCALE 1:25

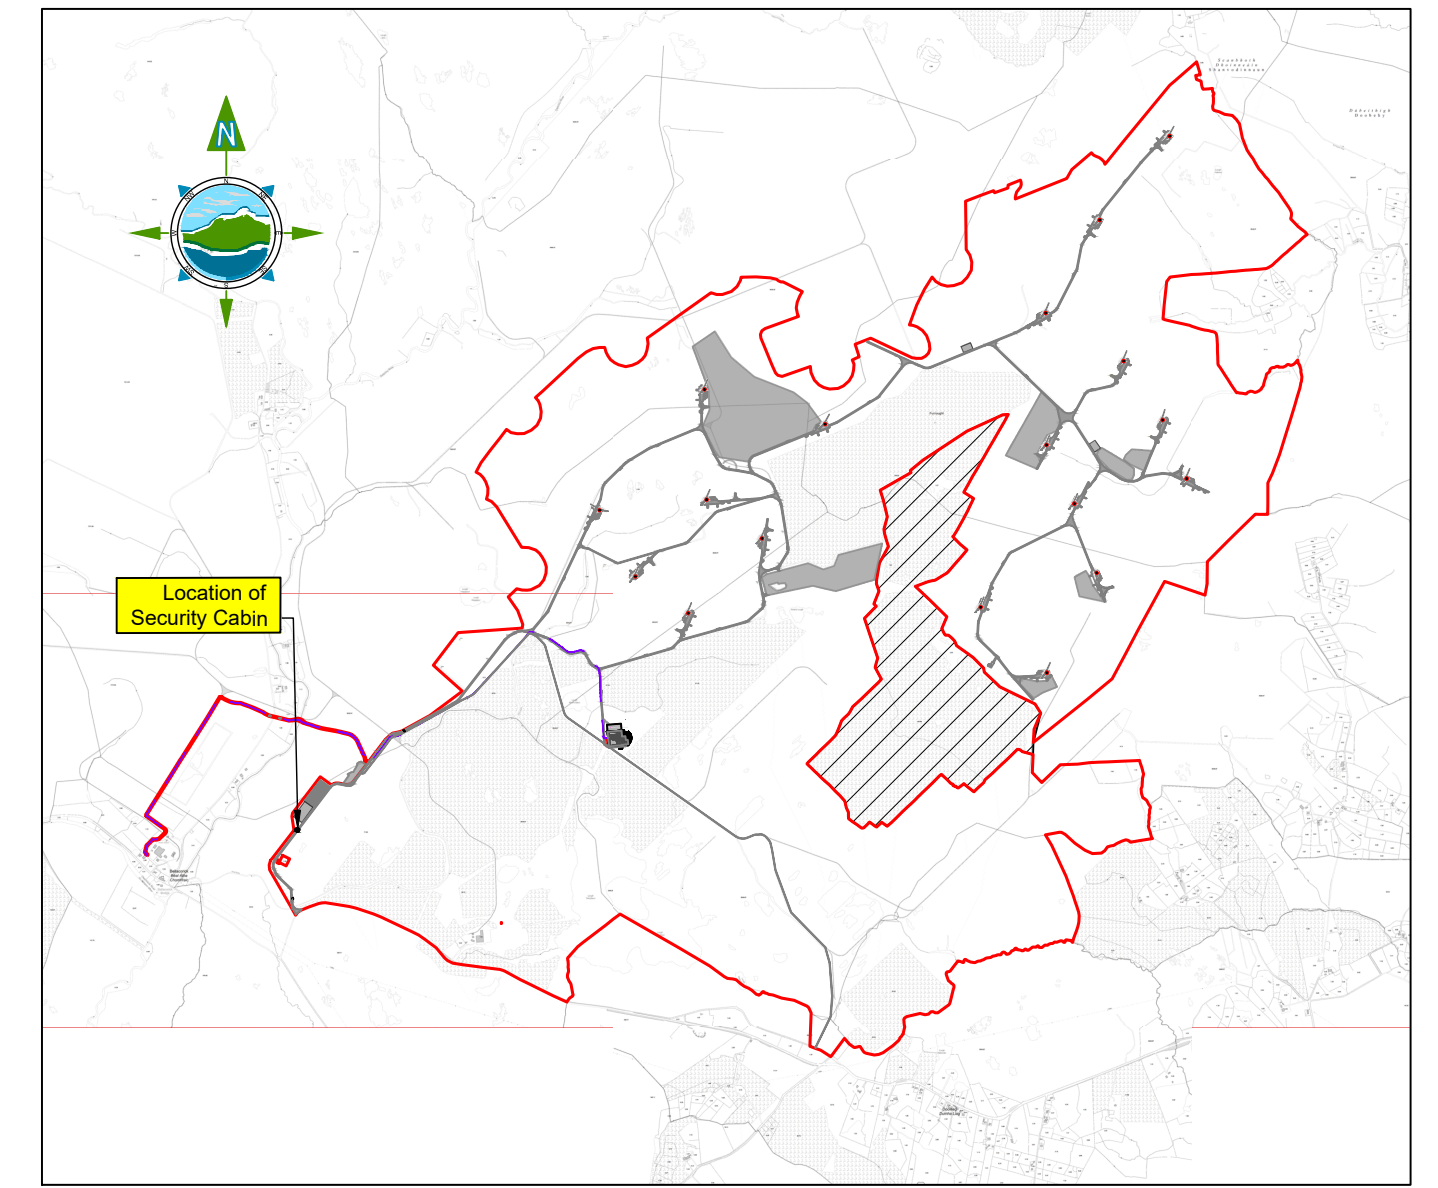


KEYPLAN
NTS

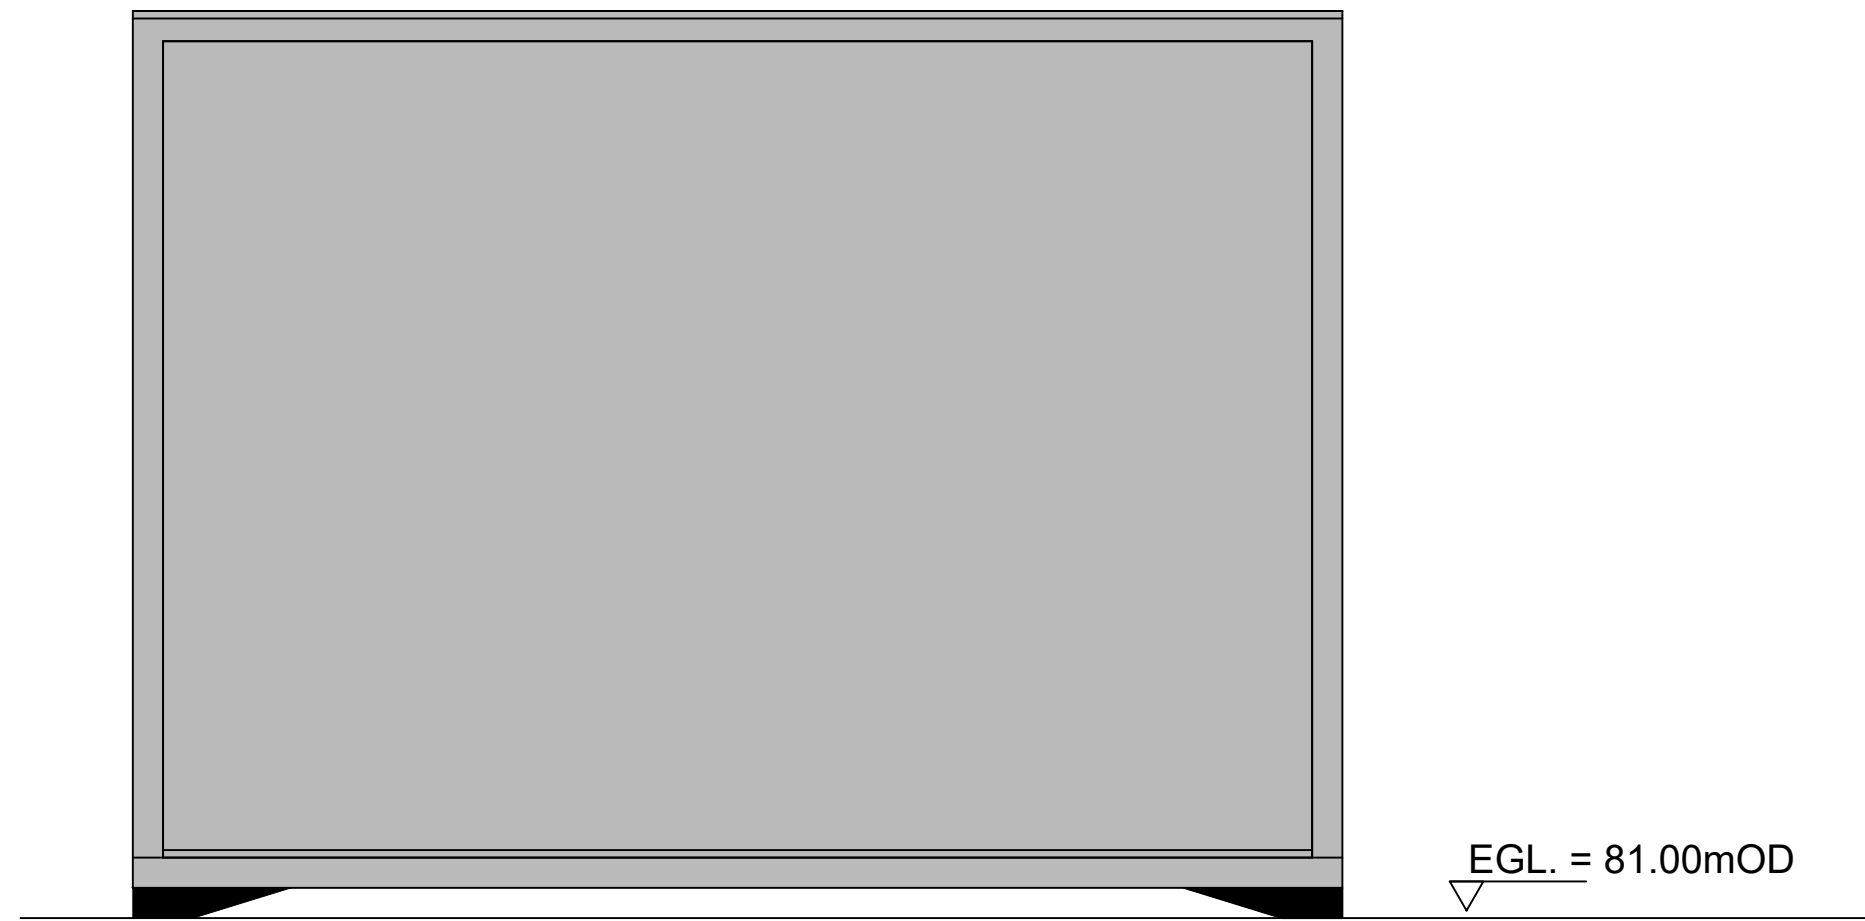


**SECURITY CABIN-
SIDE ELEVATION**
SCALE 1:25

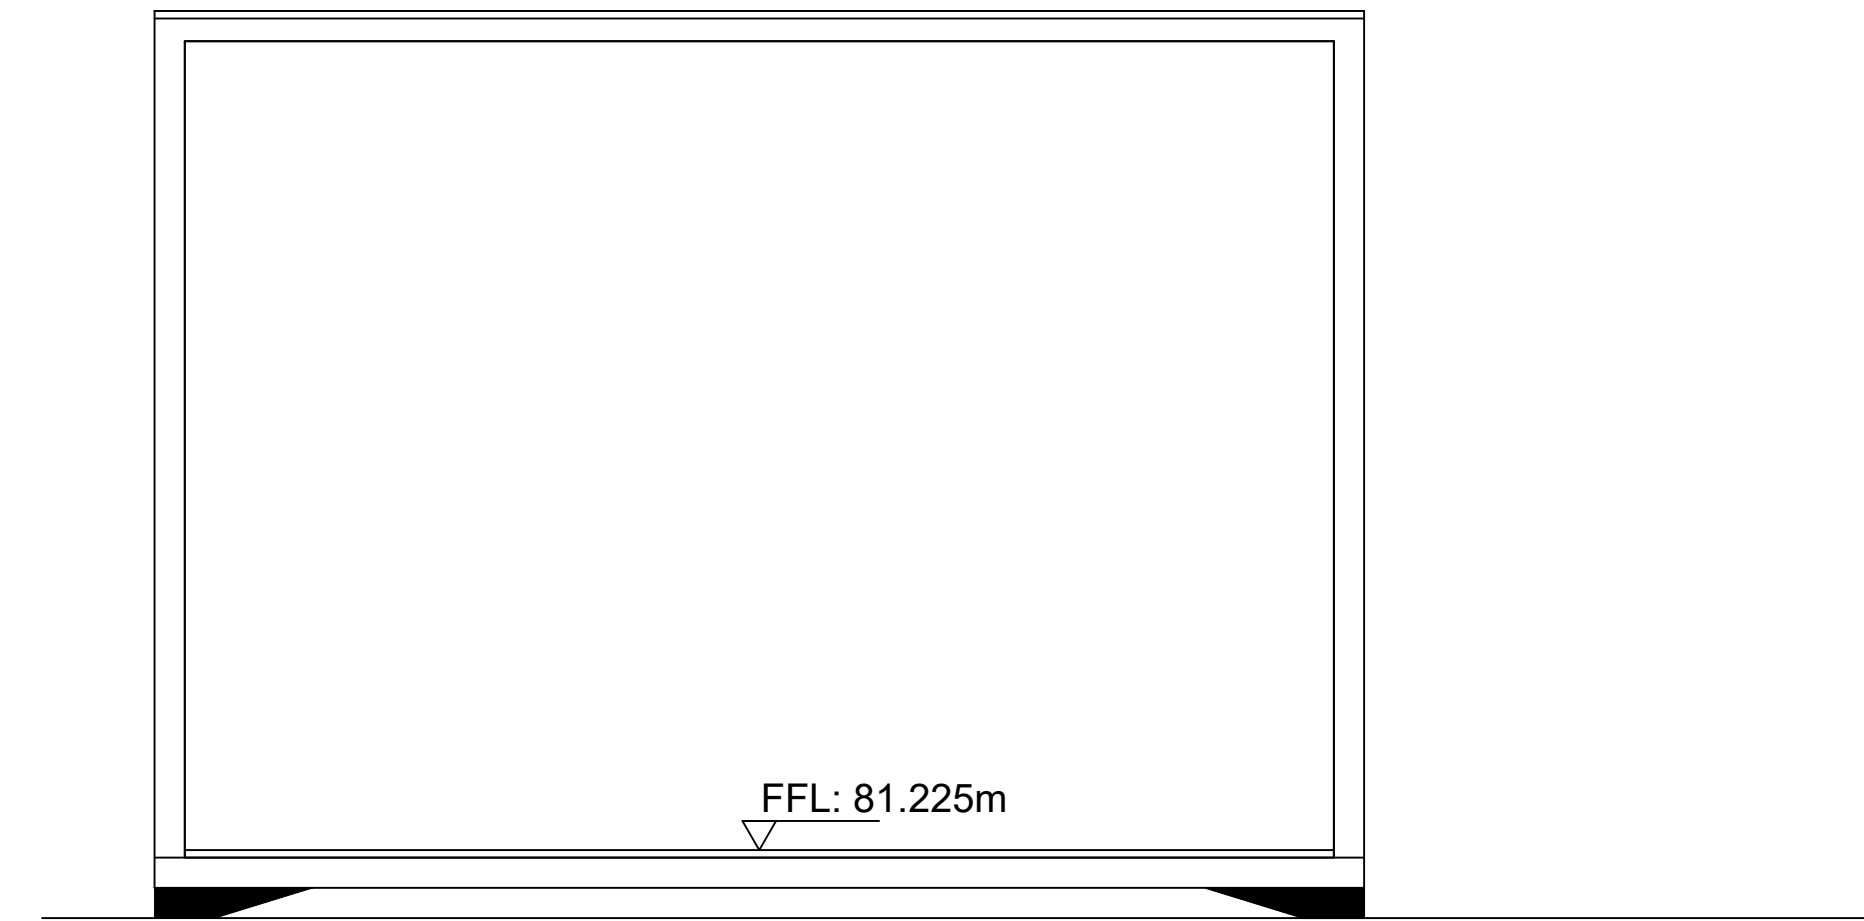

**SECURITY CABIN-
SECTION C-C**
SCALE 1:25

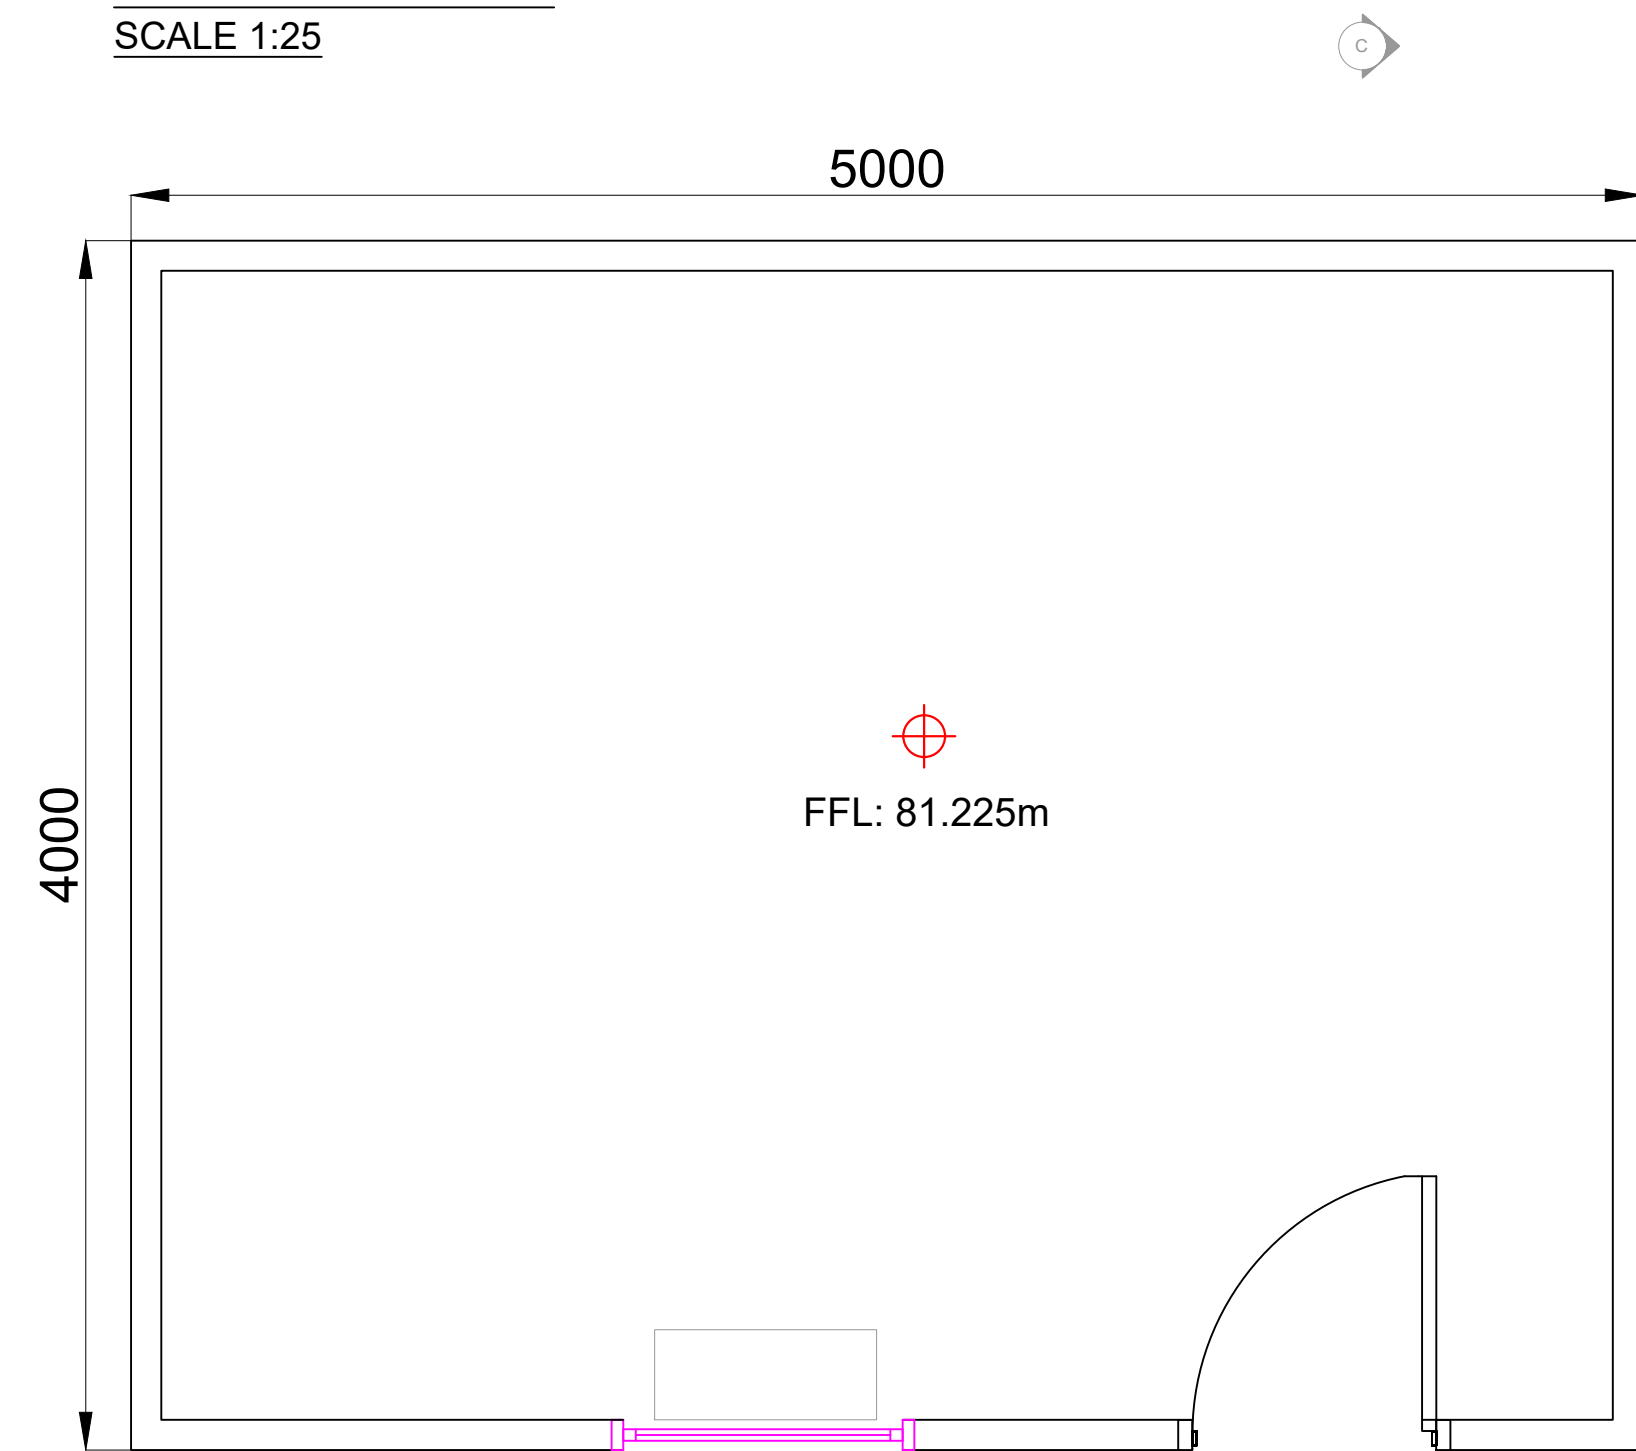

**SECURITY CABIN -
FLOOR PLAN**
SCALE 1:25

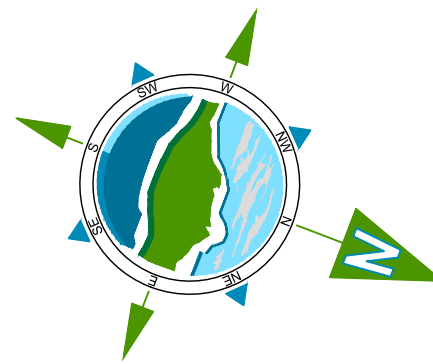

Rev	Date	Description	By	Chkd.
A	22.03.23	Planning Issue	EB	MN

Client:

Bord na Móna

Project:

OWENINNY
WIND FARM PHASE 3

Title:

TEMPORARY SECURITY CABIN
PLANS / ELEVATIONS

Scale @ A1: 1:25

Prepared by: E. Beggs
Checked: M. Nolan
February 23

Project Director: B. Gallagher

Drawing Status: Planning

TOBIN
CONSULTING ENGINEERS

Block 10-4, Blanchardstown Corporate Park,
Dublin 15, Ireland.
tel: +353-(0)1-8030406
fax: +353-(0)1-8030409
e-mail: tobin@tobin.ie
www.tobin.ie

Drawing No.: 10889-2066
Revision: A