



NOTES:


- MULTIPLE INSTANCES ON SITE FOR NORTH POINT REFER TO DRG. NO: 11290-2010

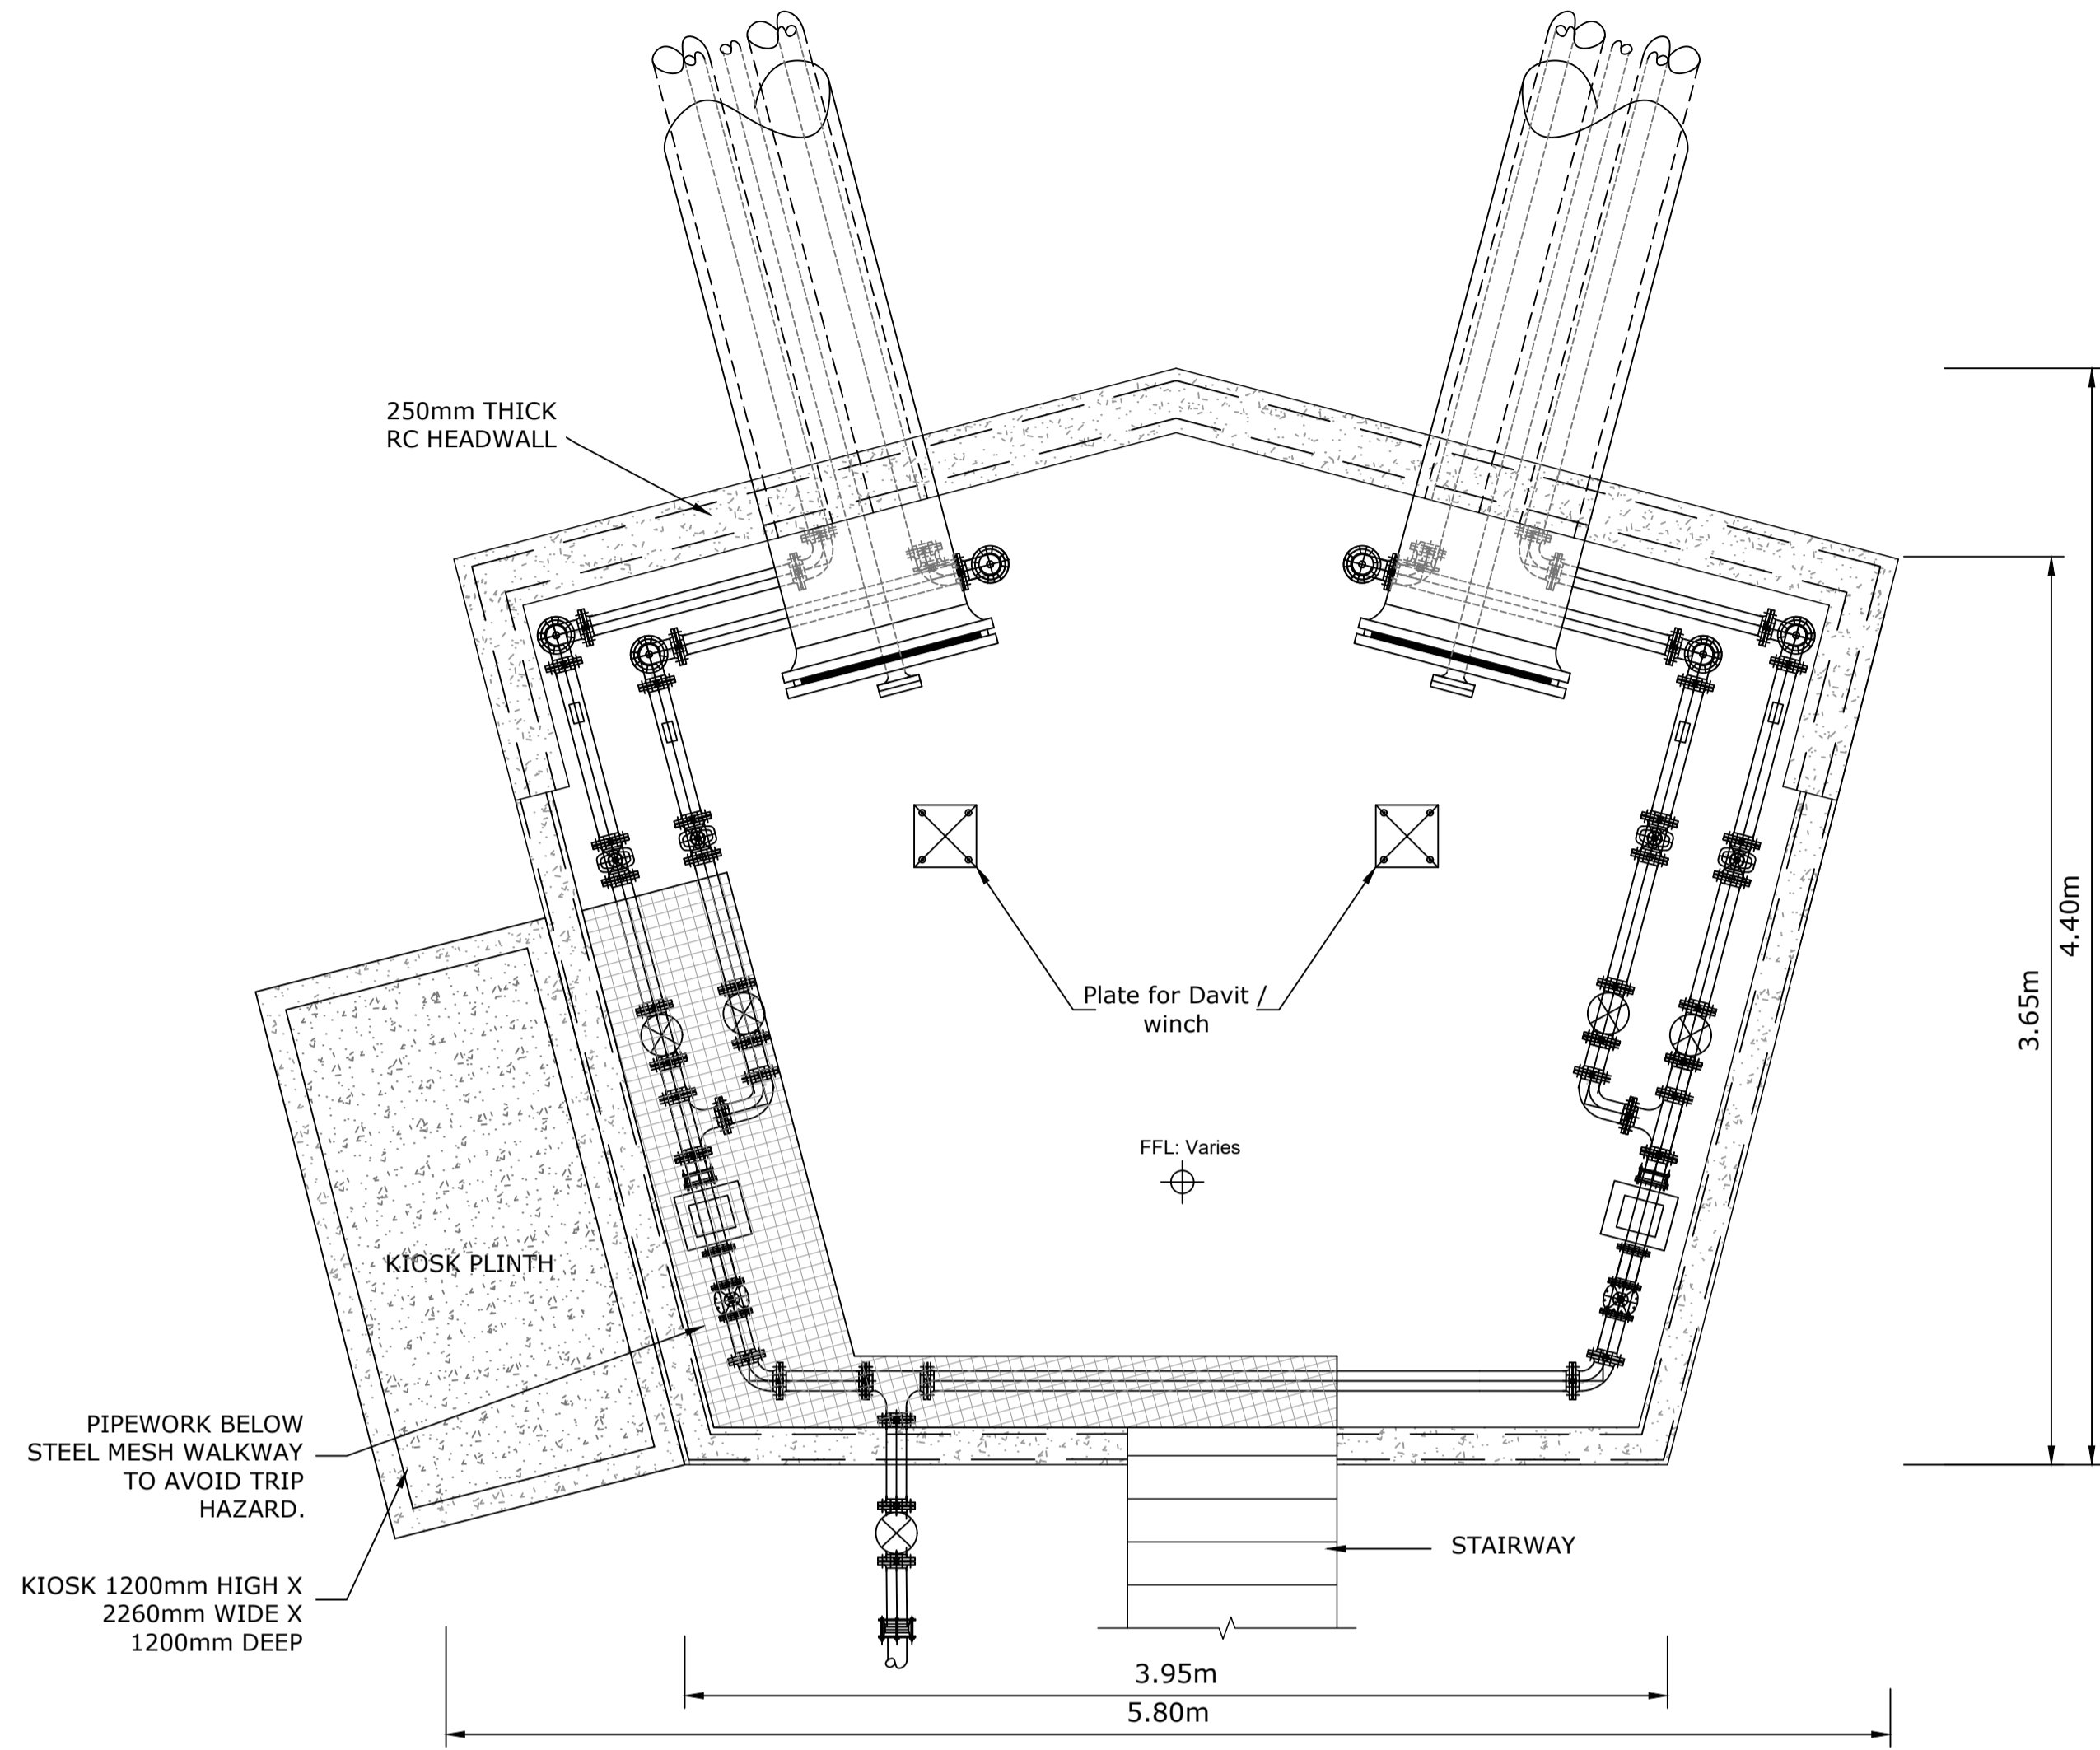


LEACHATE HEADWALL PLAN
Scale 1:25

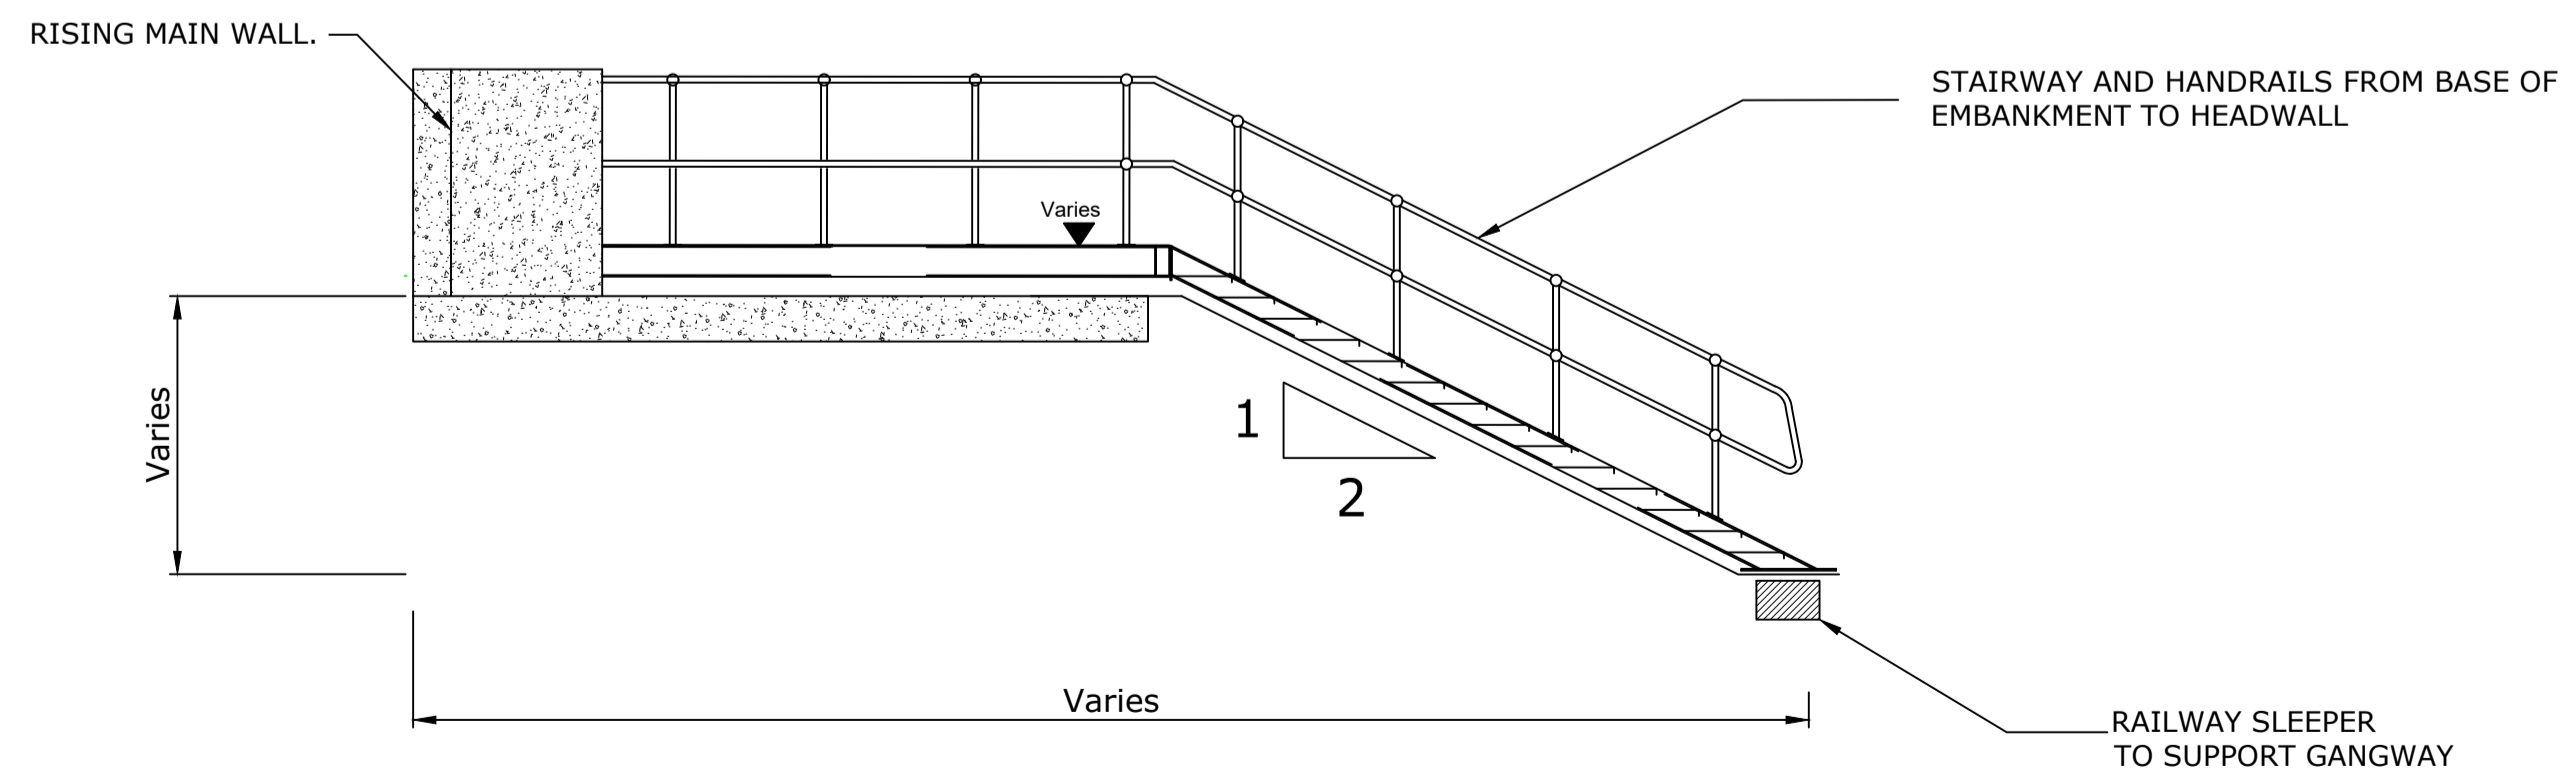

LEACHATE HEADWALL ACCESS GANGWAY
Scale 1:50

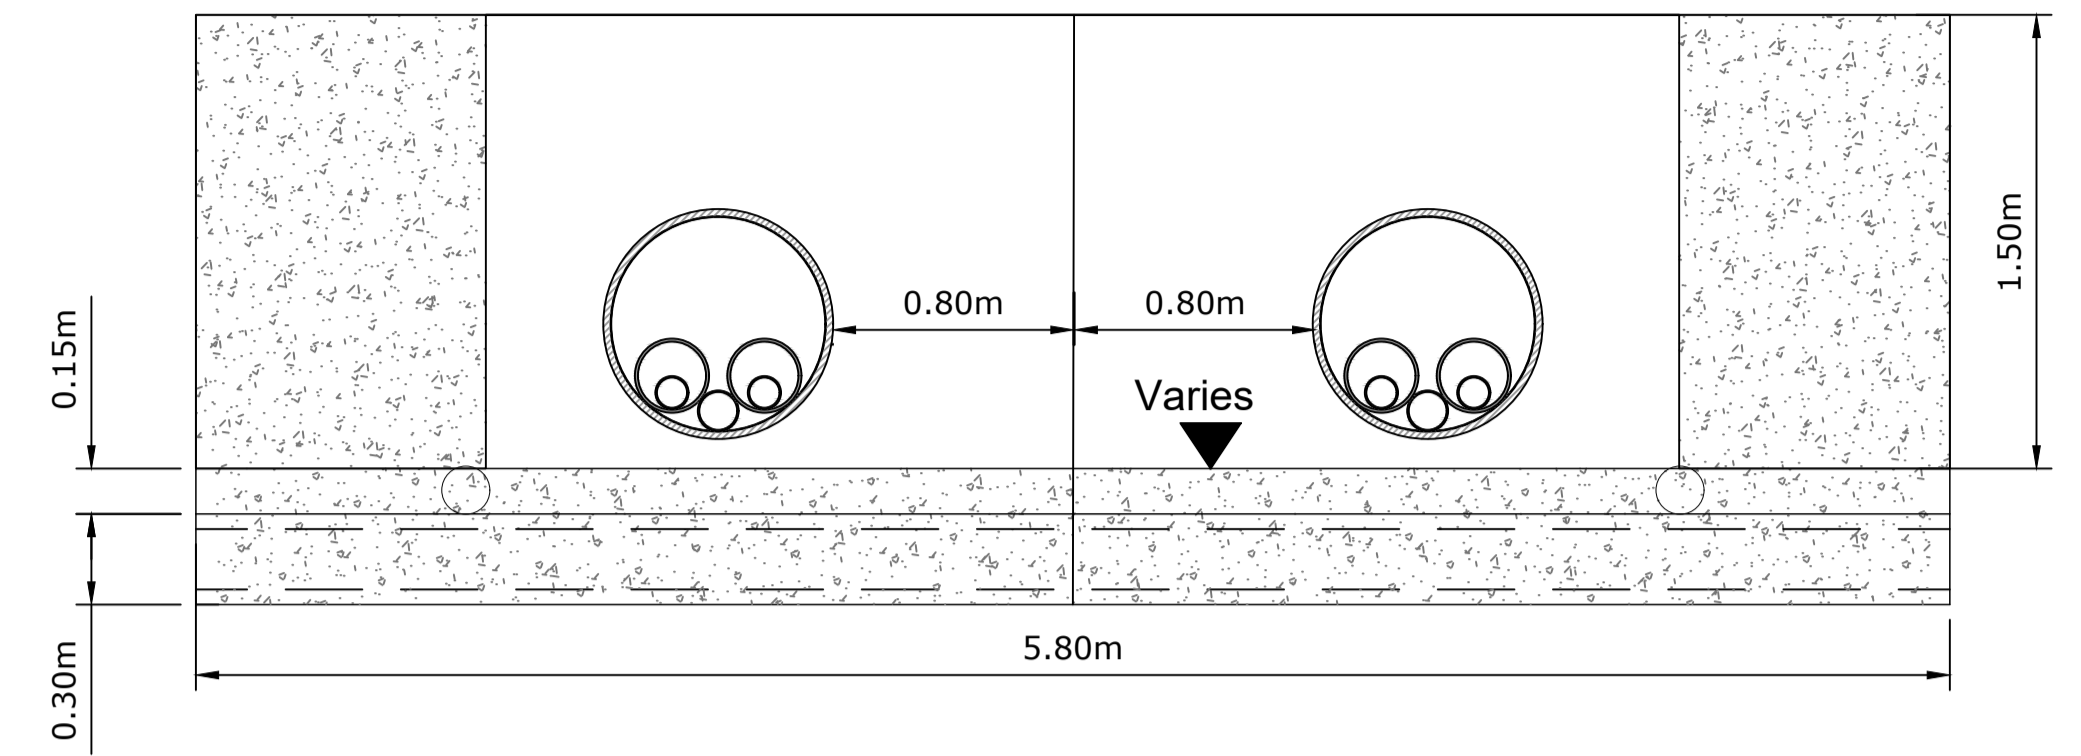

LEACHATE HEADWALL FRONT ELEVATION
Scale 1:25

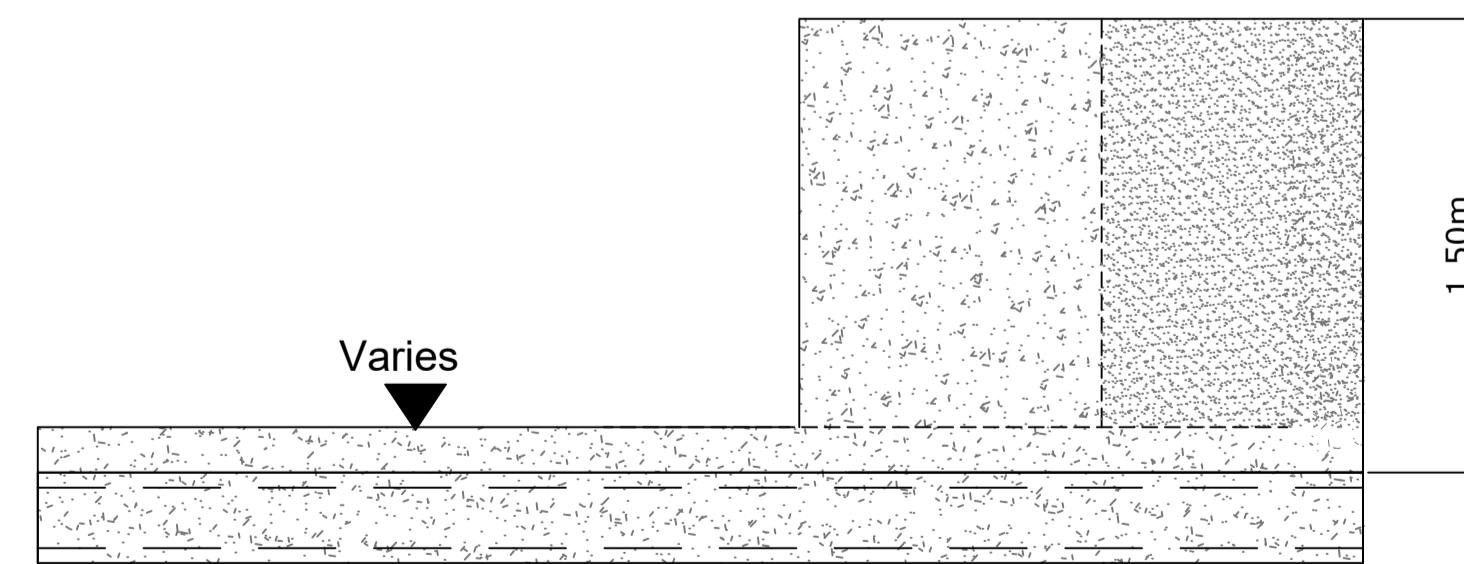

LEACHATE HEADWALL SIDE ELEVATION
Scale 1:25

NOTES:

- FIGURED DIMENSIONS ONLY TO BE TAKEN FROM THIS DRAWING.
- ALL DRAWINGS TO BE CHECKED BY THE CONTRACTOR ON SITE
- ENGINEER/EMPLOYERS REPRESENTATIVE, AS APPROPRIATE, TO BE INFORMED BY THE CONTRACTOR OF ANY DISCREPANCIES BEFORE ANY WORK COMMENCES
- THE CONTRACTOR SHALL UNDERTAKE A THOROUGH CHECK FOR THE ACTUAL LOCATION OF ALL SERVICES/UTILITIES, ABOVE AND BELOW GROUND, BEFORE ANY WORK COMMENCES
- ALL LEVELS SHOWN RELATE TO ORDANCE SURVEY DATUM AT MALIN HEAD



Rev	Date	Description	By	Chkd.
A	26.04.23	PLANNING ISSUE	MN	RH

Client:

Bord na Móna

Project:

DREHID WASTE
MANAGEMENT FACILITY
LANDFILL EXTENSION
PLANNING APPLICATION

Title:

LEACHATE HEADWALL
DETAILS

Scale @ A1: As Shown

Prepared by: M. Nolan
Checked: R. Hunt
Date: November 22

Project Director: S. Tinnelly

Drawing Status: Planning

TOBIN
CONSULTING ENGINEERS

Block 10-4, Blanchardstown Corporate Park,
Dublin 15, Ireland.
tel: +353-(0)1-8030406
fax: +353-(0)1-8030409
e-mail: dublin@tobin.ie
www.tobin.ie

Tobin Consulting Engineers will not be liable for any use of this document for any purpose other than that for which it was originally prepared and provided. Except where specifically permitted by the applicable conditions of use, this document is the property of Tobin Consulting Engineers, and its use is restricted to the project and site for which it was prepared. It is not to be reproduced or transferred in any form and this document shall not be relied upon by any third party for any purpose.

Drawing No.: 11290-2062

Revision: A