



MSW PROCESSING & COMPOSTING BUILDING, BIOFILTERS & PLANT CONTROL ROOM
SOUTH ELEVATION

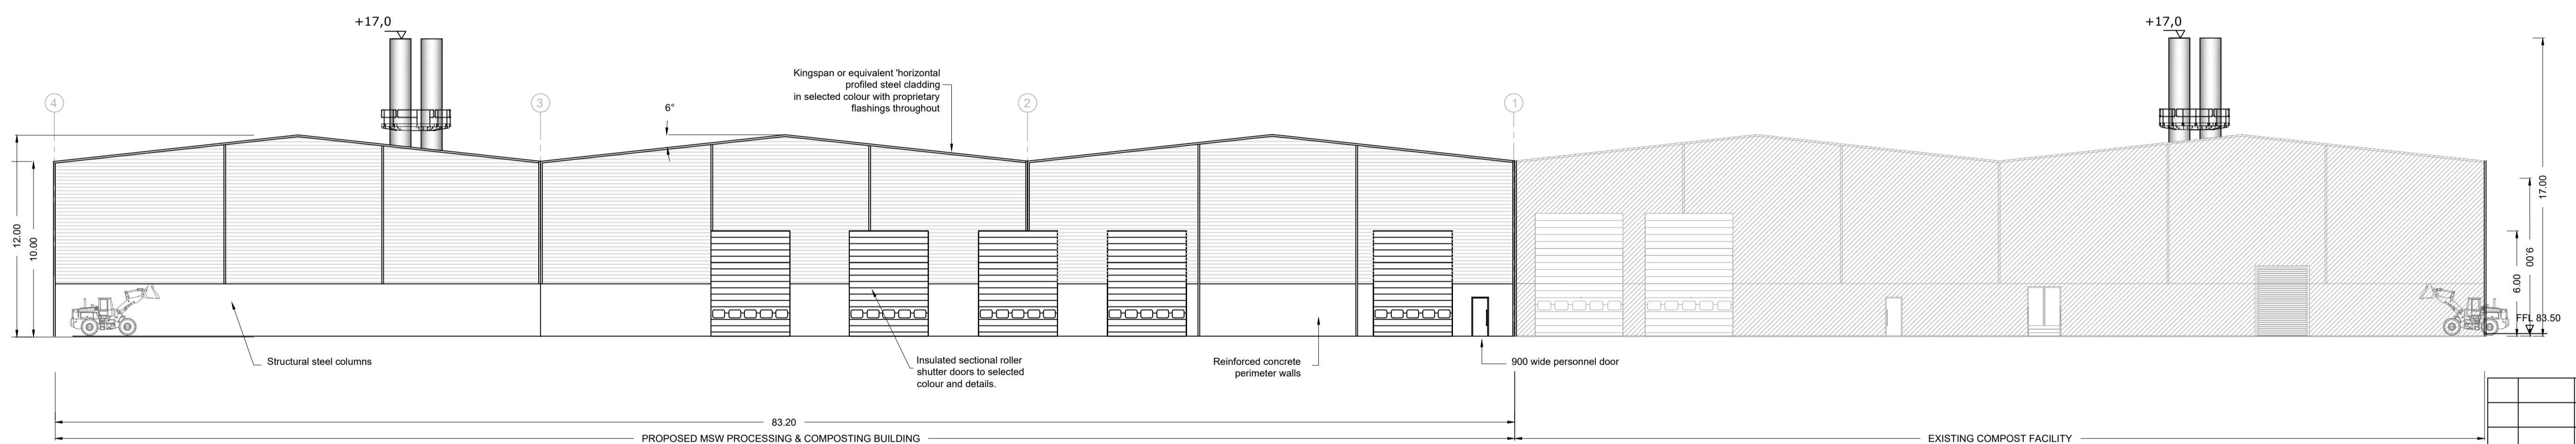

MSW PROCESSING & COMPOSTING BUILDING, BIOFILTERS & PLANT CONTROL ROOM
NORTH ELEVATION

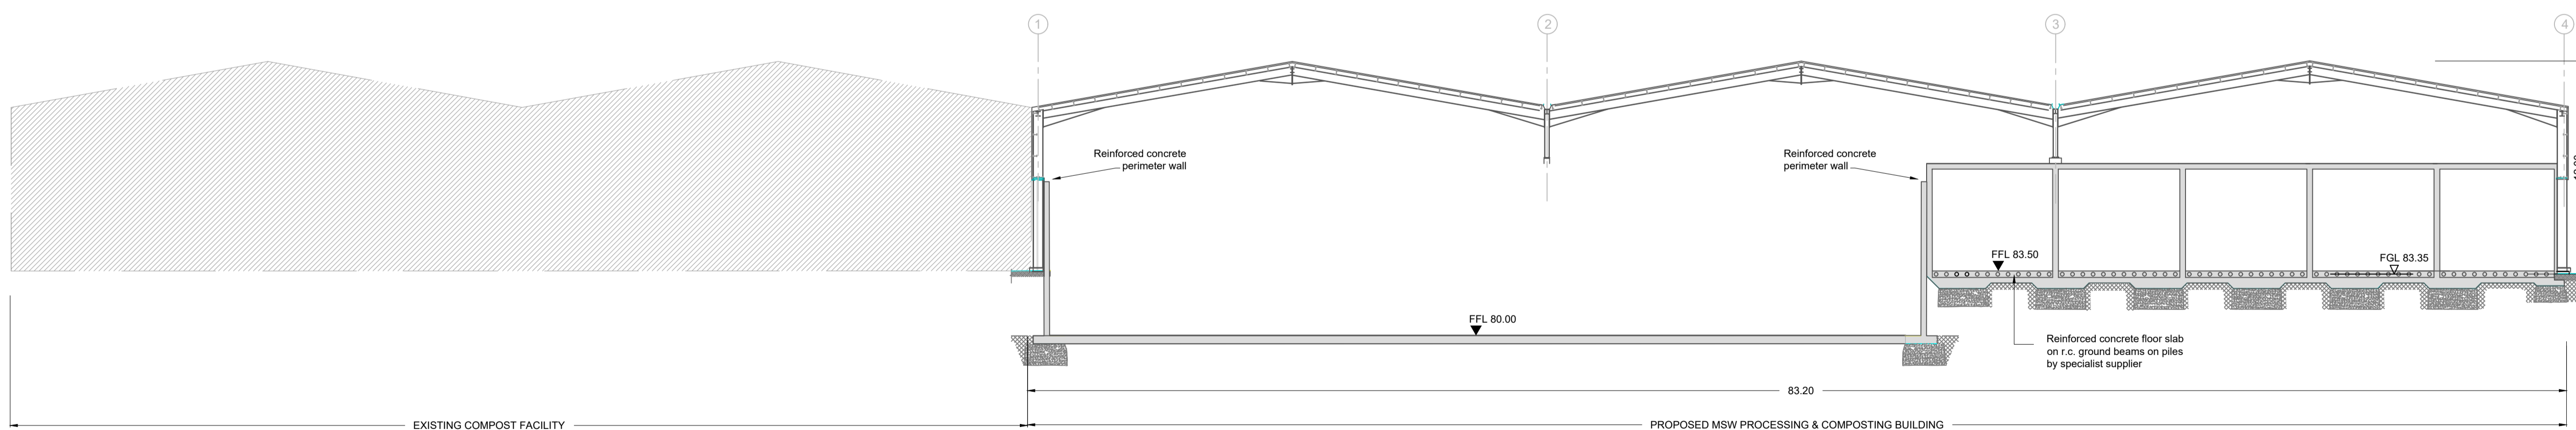

MSW PROCESSING & COMPOSTING BUILDING, BIOFILTERS & PLANT CONTROL ROOM
SECTION A-A

Rev	Date	Description	By	Chkd.
A	26.04.23	PLANNING ISSUE	MN	RH

Client:
Bord na Móna

Project:
DREHID WASTE MANAGEMENT FACILITY FURTHER DEVELOPMENT

Title:
MSW PROCESSING & COMPOSTING BUILDING, BIOFILTERS & PLANT CONTROL ROOM ELEVATIONS & SECTION

Scale @ A1: 1:200
Prepared by: M. Nolan
Checked: R. Hunt
Date: November 22
Project Director: S. Tinnelly
Drawing Status: Planning

TOBIN
CONSULTING ENGINEERS
Block 10-4, Blanchardstown Corporate Park,
Dublin 15, Ireland.
tel: +353-(0)1-8030406
fax: +353-(0)1-8030409
e-mail: dublin@tobin.ie
www.tobin.ie

Drawing No.: 11290-2082
Revision: A