



MAINTENANCE BUILDING GROUND FLOOR PLAN

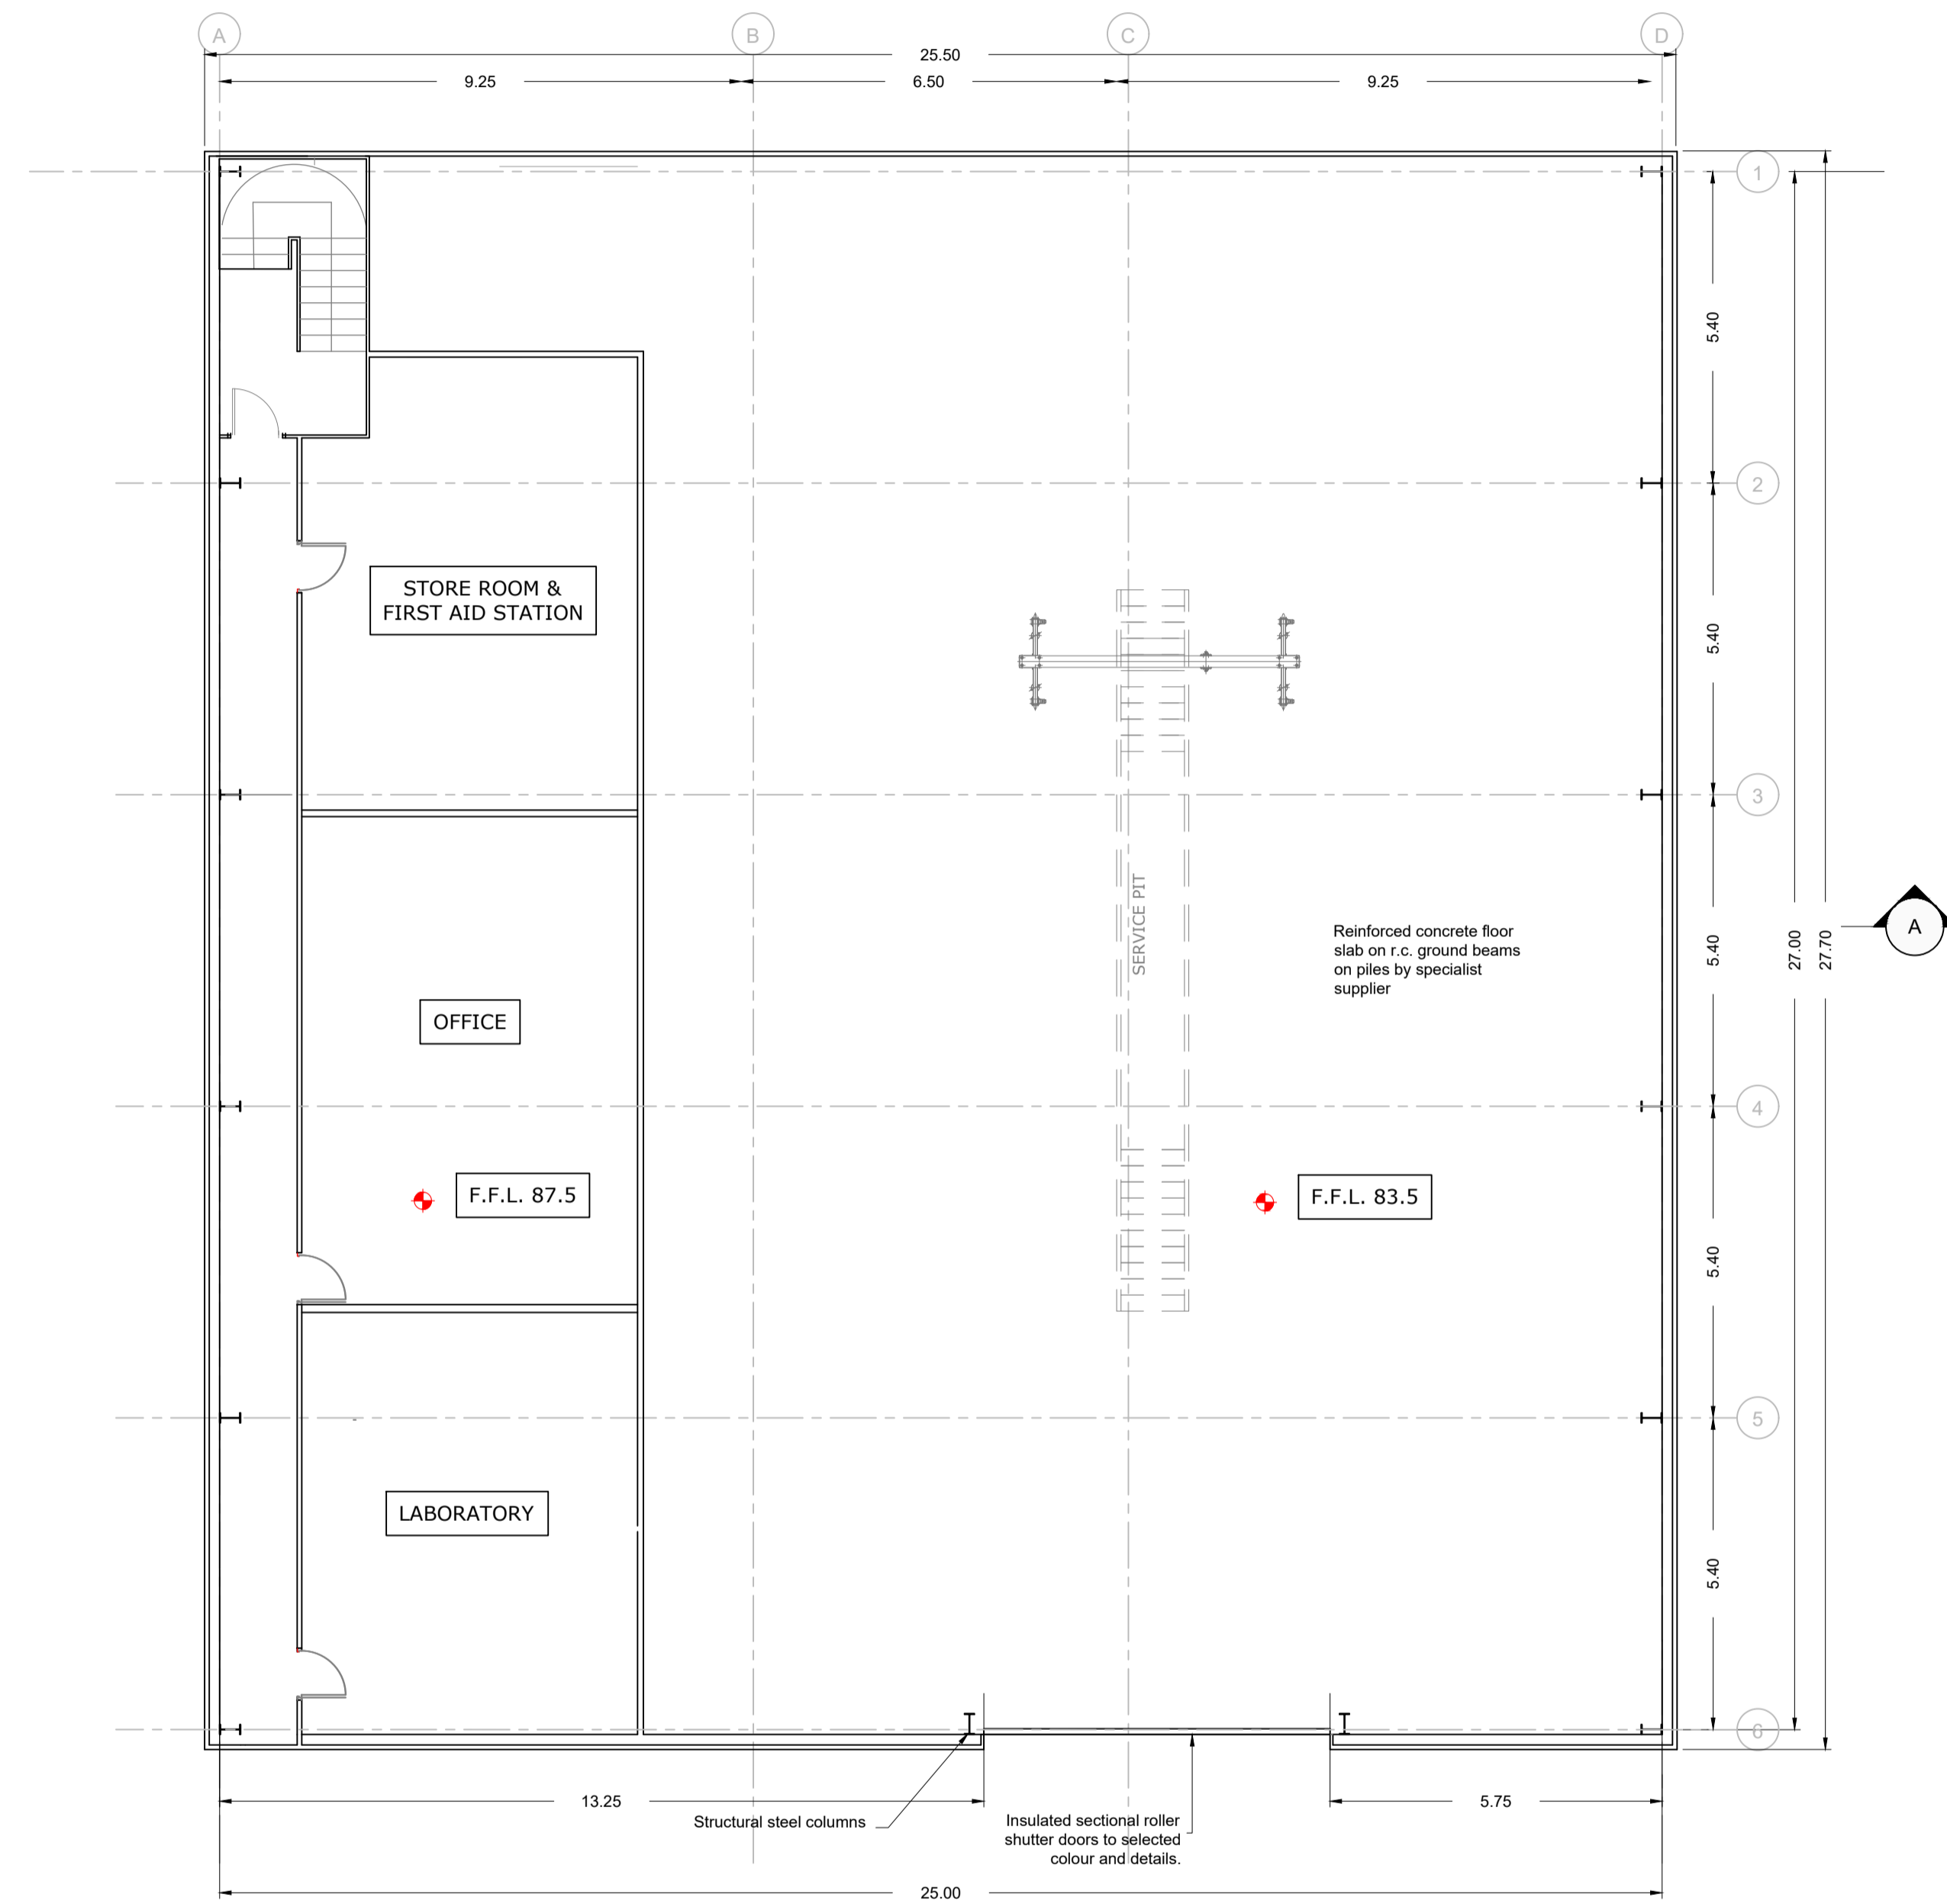

MAINTENANCE BUILDING FIRST FLOOR PLAN

 

Rev	Date	Description	By	Chkd.
A	26.04.23	PLANNING ISSUE	MN	RH

Client:

Bord na Móna

Project:

DREHID WASTE MANAGEMENT FACILITY FURTHER DEVELOPMENT

Title:

MAINTENANCE BUILDING FLOOR PLANS

Scale @ A1: 1:100

Prepared by: M. Nolan Checked: R. Hunt Date: November 22

Project Director: S. Tinnelly

Drawing Status: Planning

TOBIN
CONSULTING ENGINEERS

Block 10-4, Blanchardstown Corporate Park,
Dublin 15, Ireland.
tel: +353-(0)1-8030406
fax: +353-(0)1-8030409
e-mail: dublin@tobin.ie
www.tobin.ie

TOBIN Consulting Engineers will not be liable for any use of this document for any purpose other than that for which it was originally prepared and provided. Except where specifically permitted by the approved drawings, TOBIN Consulting Engineers, its copyright holder, its part of this document, may be reproduced or translated in any form and this document shall not be relied upon by any third party for any purpose.

Drawing No.: 11290-2096

Revision: **A**

NOTES:

- FIGURED DIMENSIONS ONLY TO BE TAKEN FROM THIS DRAWING.
- ALL DRAWINGS TO BE CHECKED BY THE CONTRACTOR ON SITE
- ENGINEER/EMPLOYERS REPRESENTATIVE, AS APPROPRIATE, TO BE INFORMED BY THE CONTRACTOR OF ANY DISCREPANCIES BEFORE ANY WORK COMMENCES
- THE CONTRACTOR SHALL UNDERTAKE A THOROUGH CHECK FOR THE ACTUAL LOCATION OF ALL SERVICES/UTILITIES, ABOVE AND BELOW GROUND, BEFORE ANY WORK COMMENCES
- ALL LEVELS SHOWN RELATE TO ORDNANCE SURVEY DATUM AT MALIN HEAD