




MAINTENANCE BUILDING
WEST ELEVATION

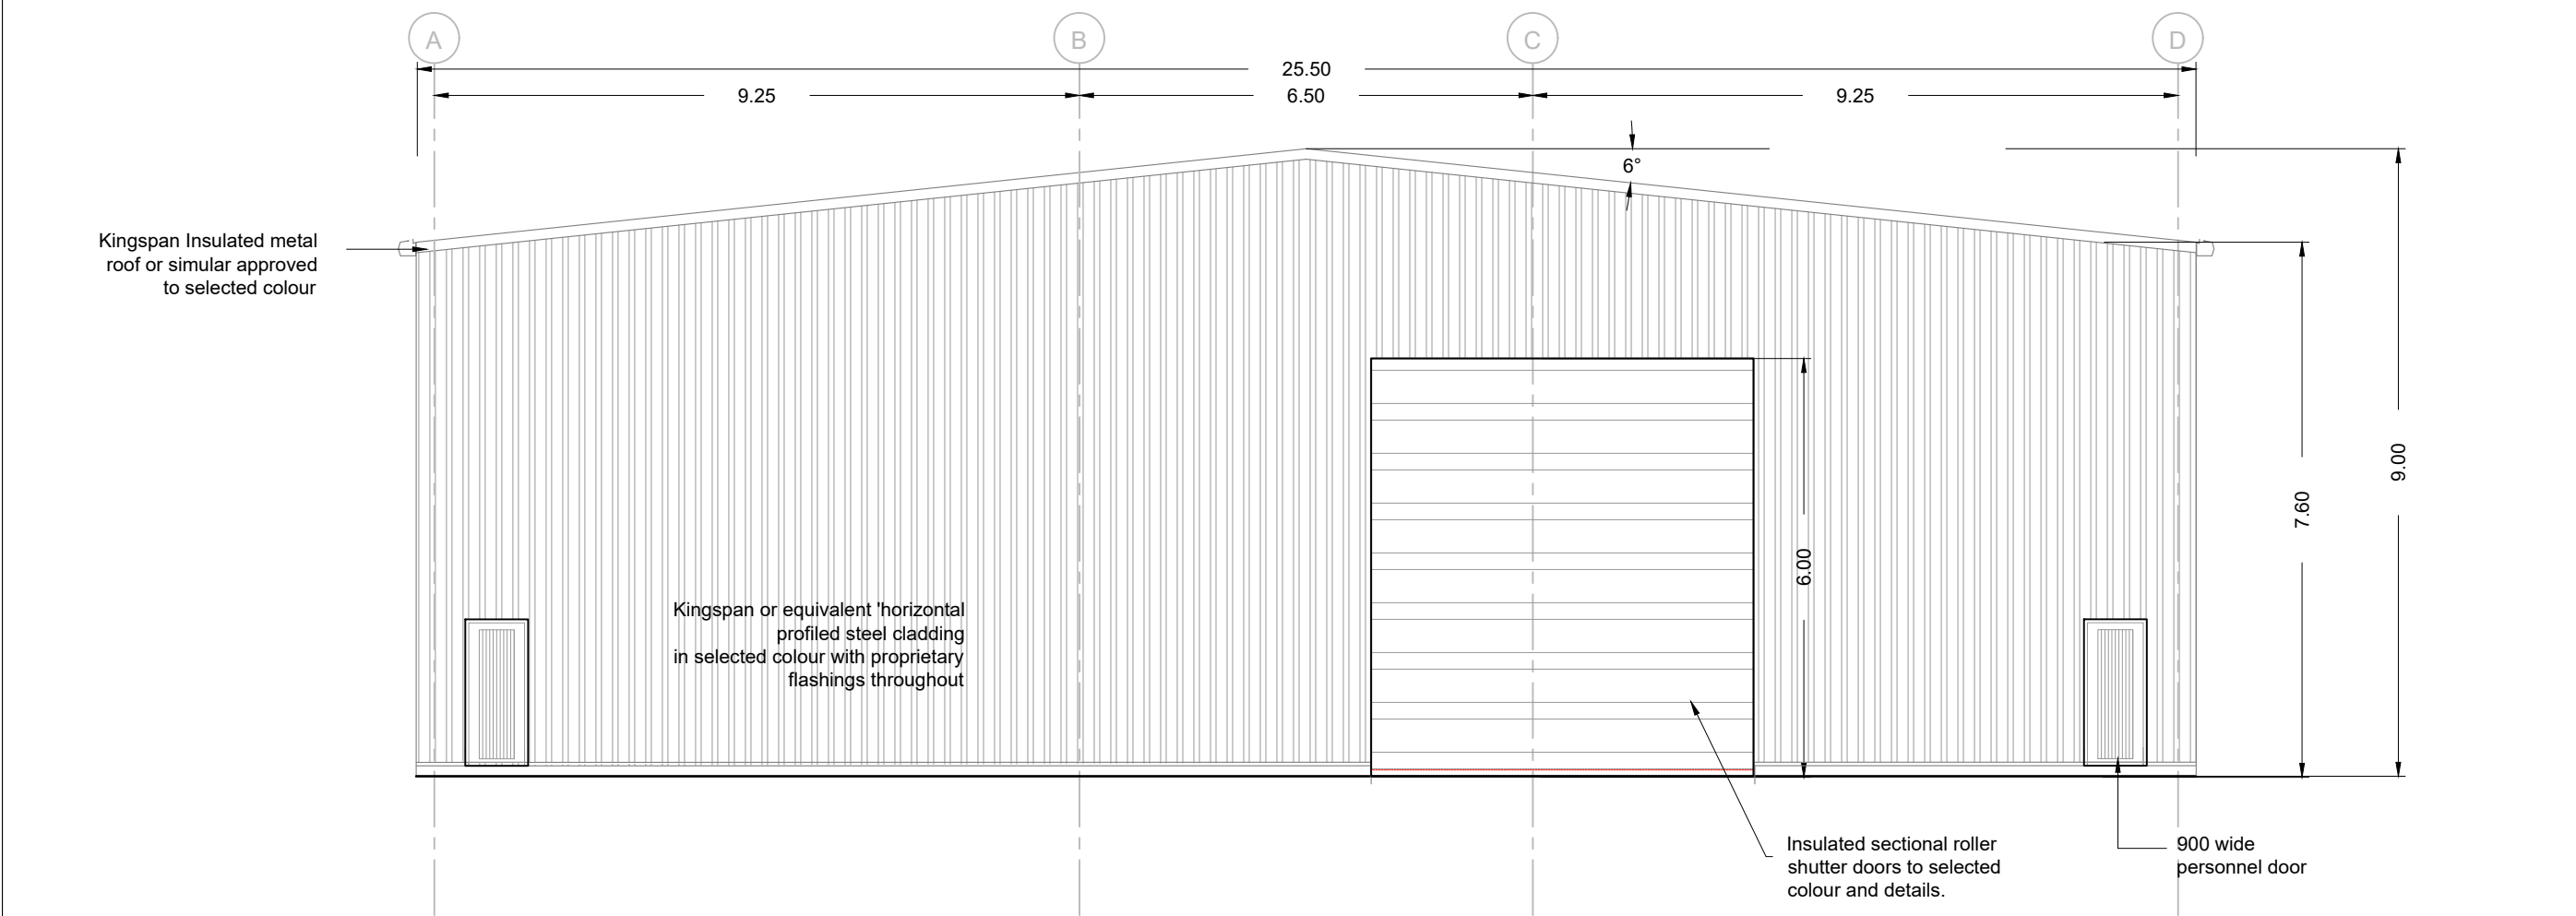


MAINTENANCE BUILDING
EAST ELEVATION

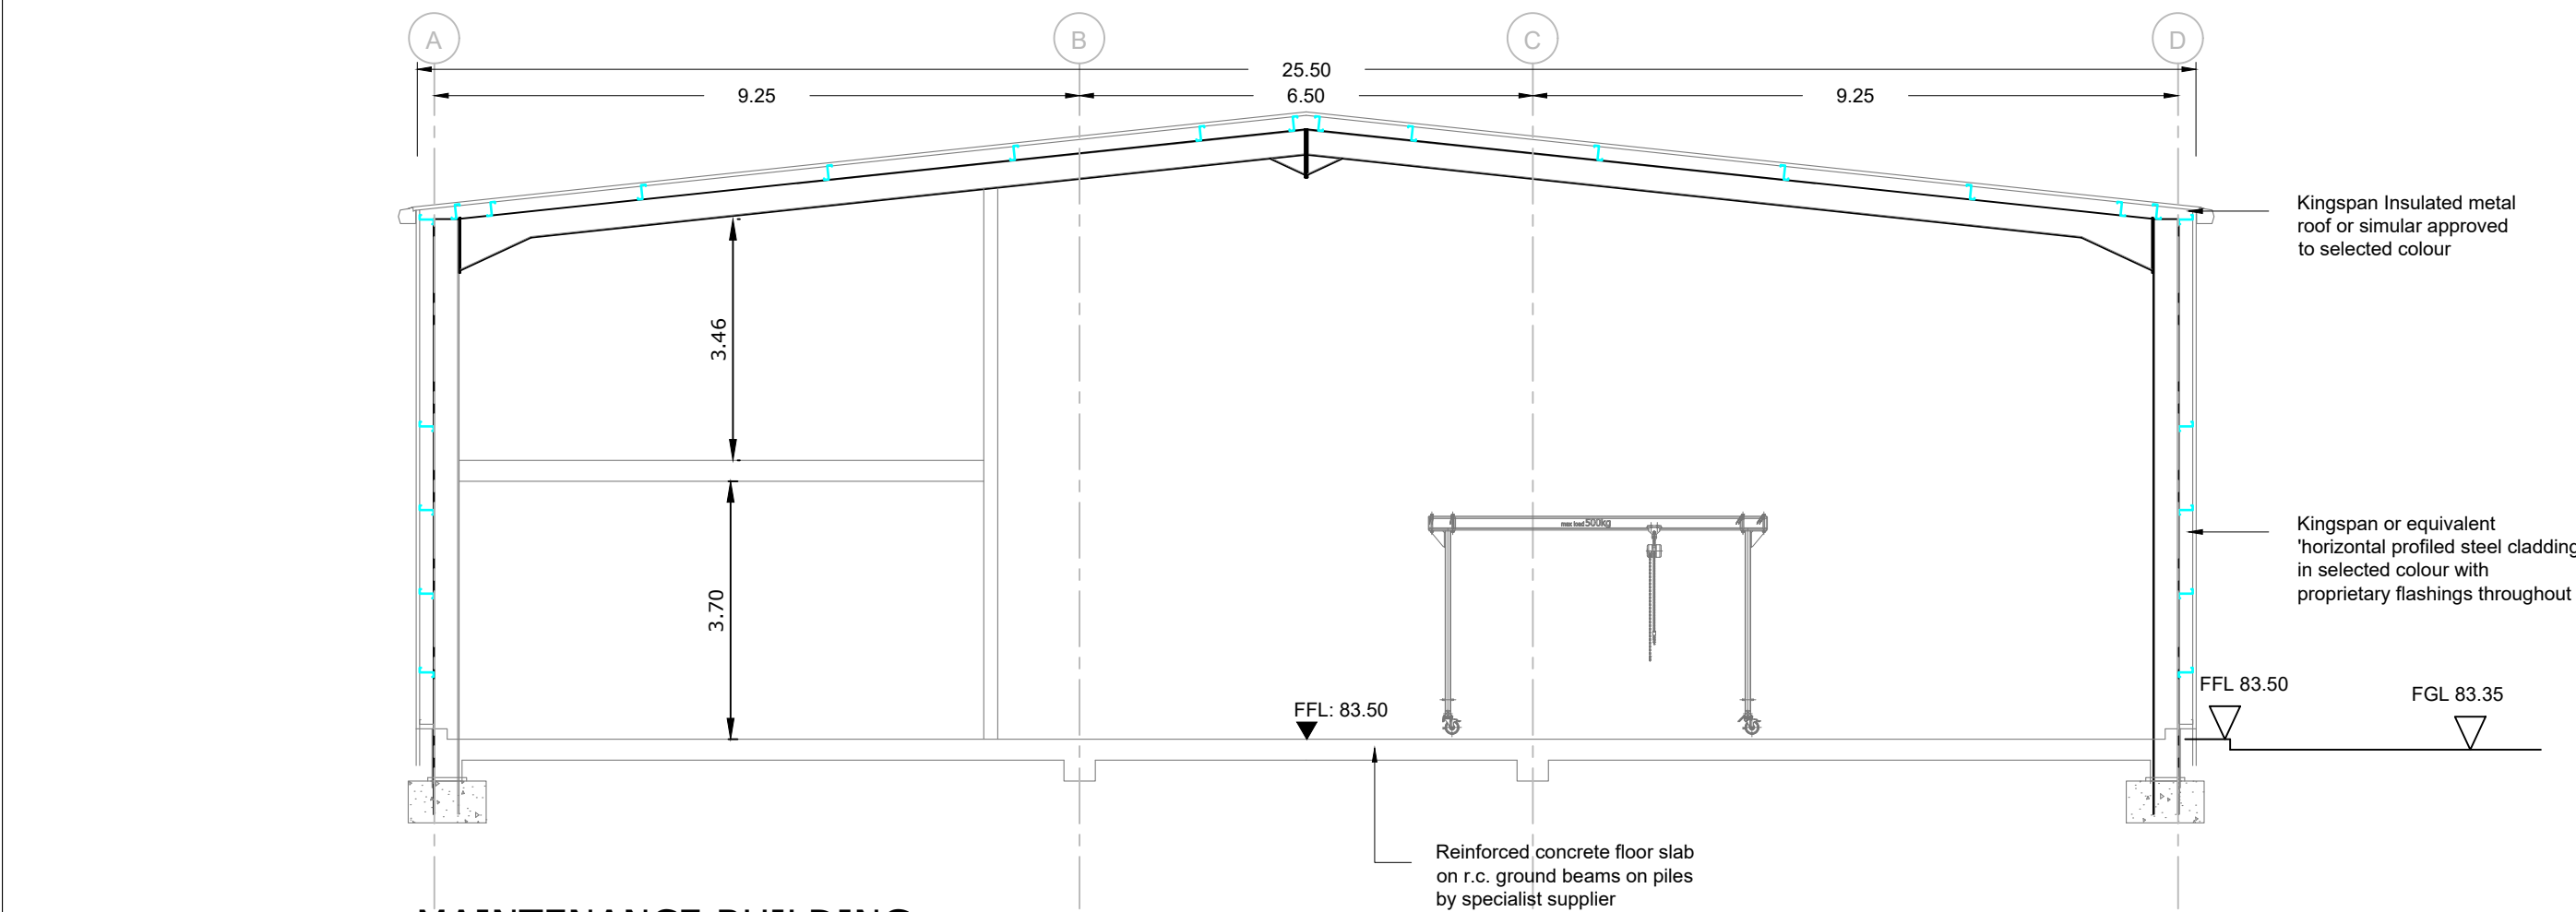

MAINTENANCE BUILDING
SECTION A-A

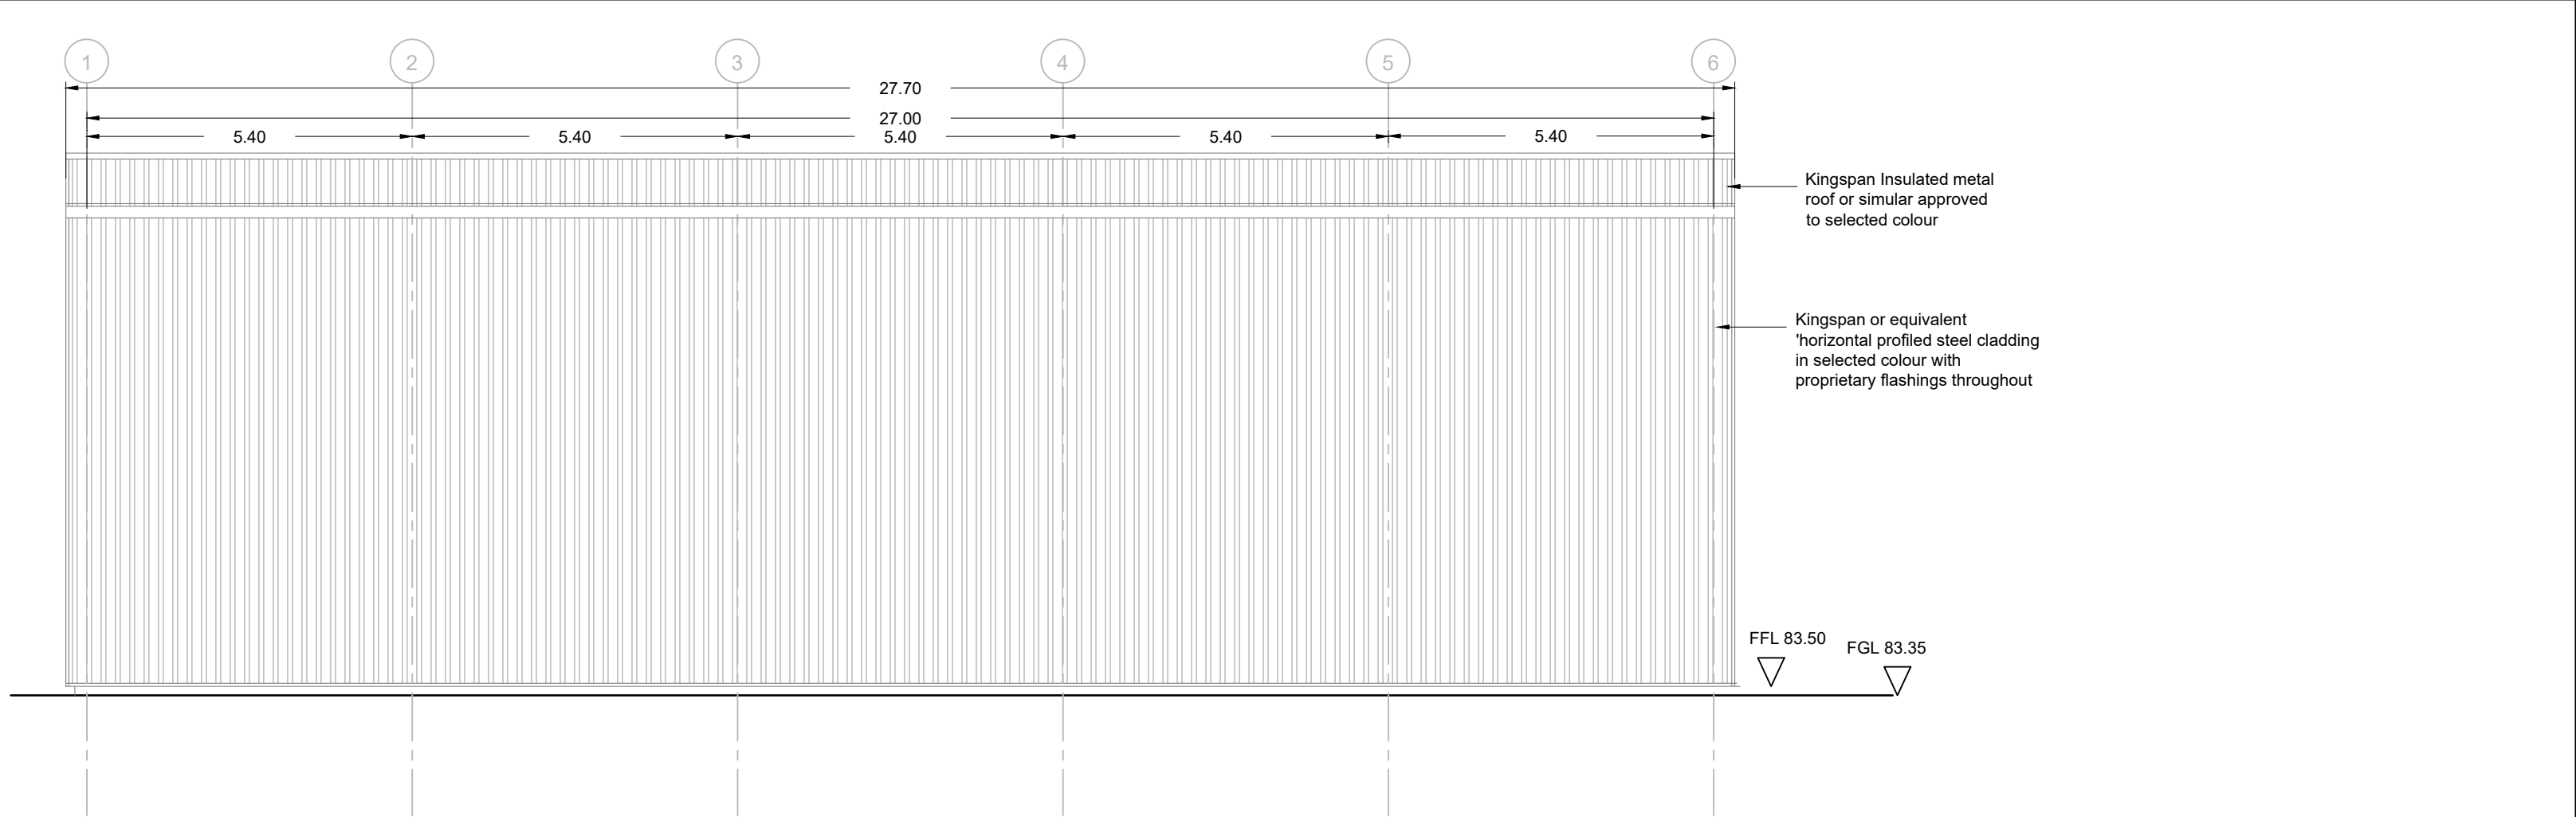

MAINTENANCE BUILDING
SOUTH ELEVATION

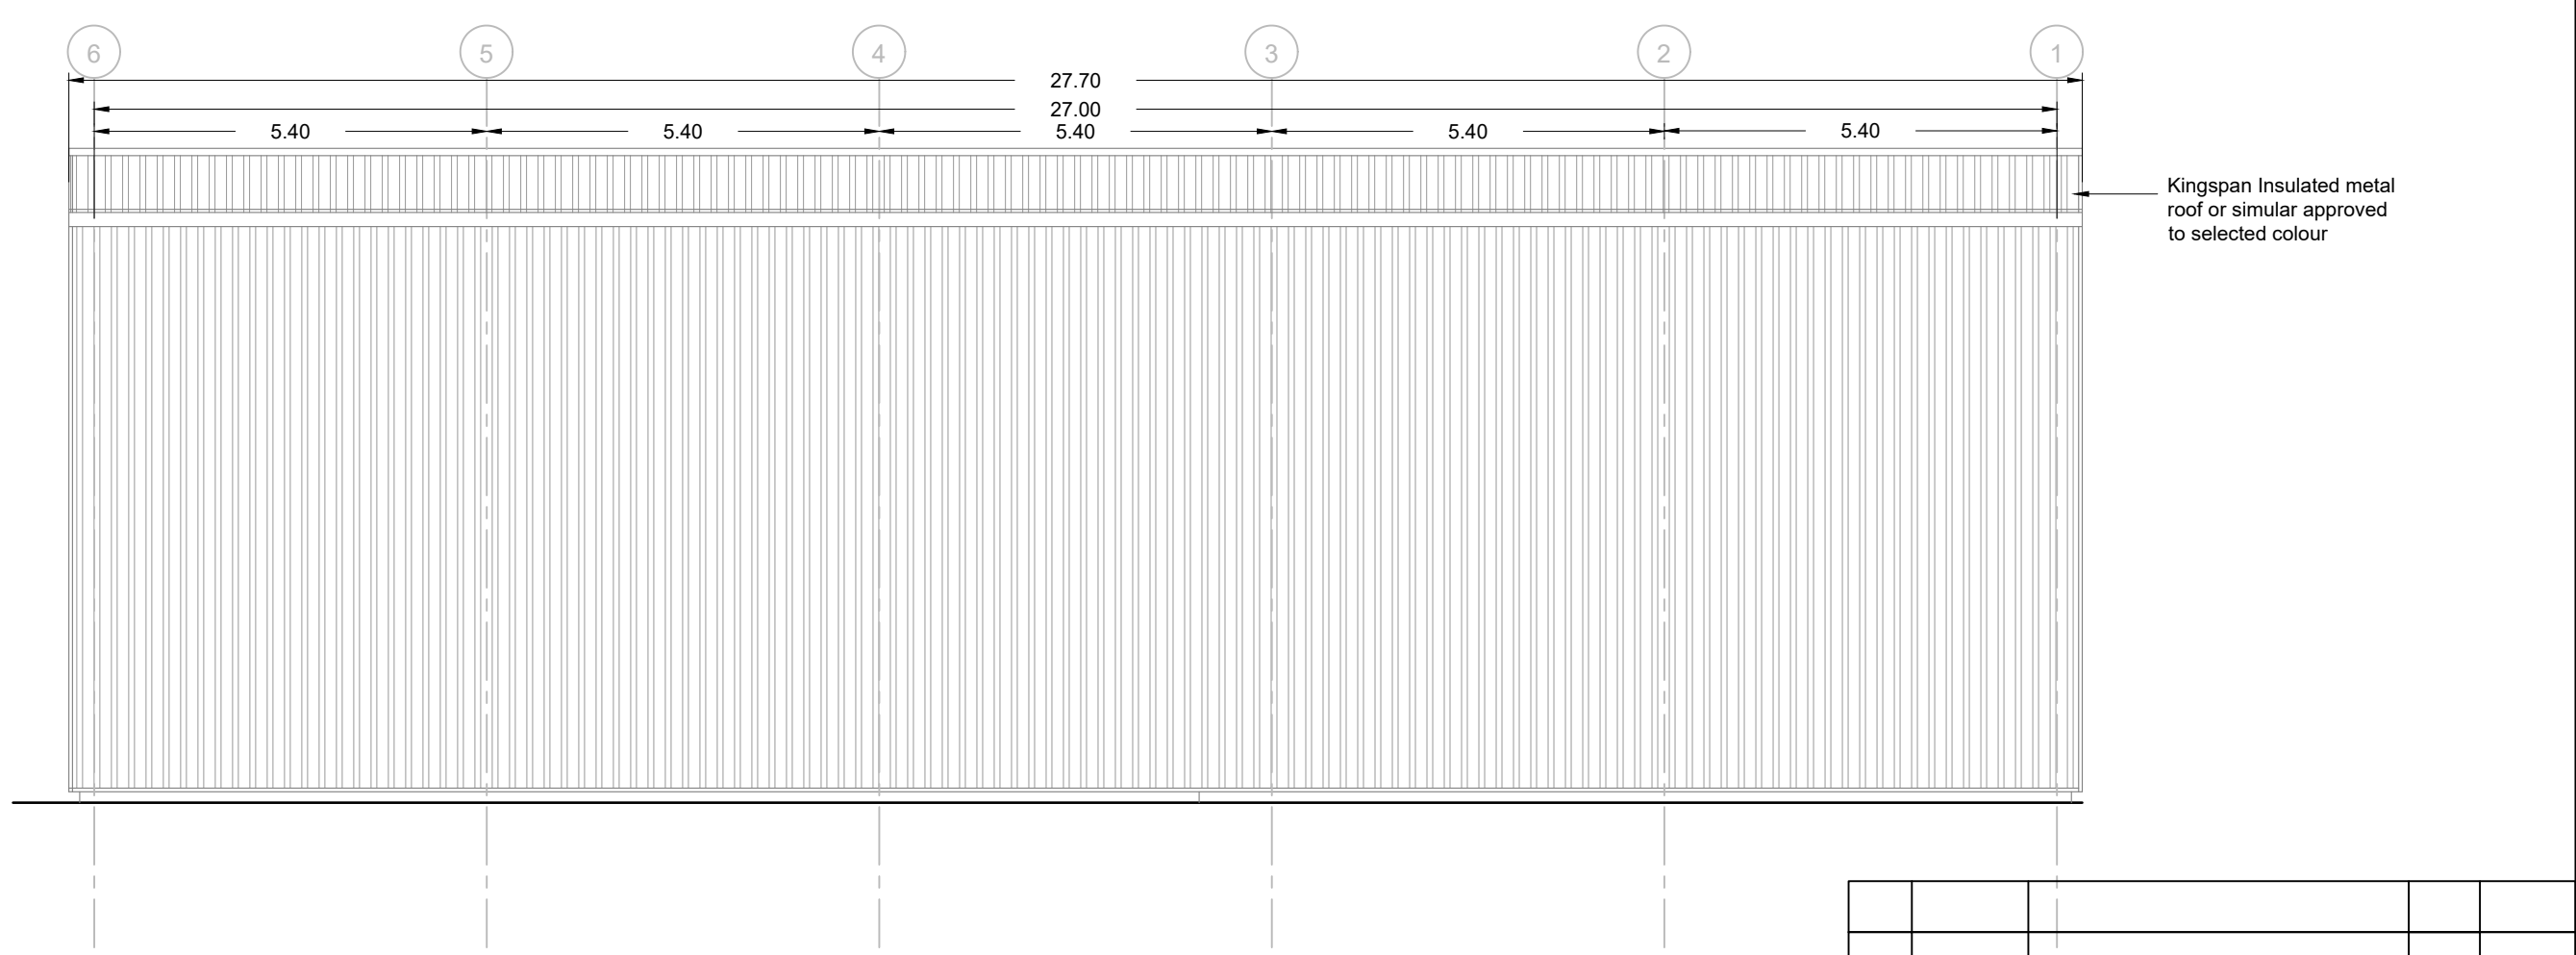

MAINTENANCE BUILDING
NORTH ELEVATION

Rev	Date	Description	By	Chkd.
A	26.04.23	PLANNING ISSUE	MN	RH

Client:

Bord na Móna

Project:

DREHID WASTE
MANAGEMENT FACILITY
FURTHER DEVELOPMENT

Title:

MAINTENANCE BUILDING
SECTION & ELEVATIONS

Scale @ A1: 1:100

Prepared by: M. Nolan
Checked: R. Hunt
Date: November 22

Project Director: S. Tinnelly

Drawing Status: Planning

TOBIN
CONSULTING ENGINEERS


Block 10-4, Blanchardstown Corporate Park,
Dublin 15, Ireland.
tel: +353-(0)1-8030406
fax: +353-(0)1-8030409
e-mail: dublin@tobin.ie
www.tobin.ie

Tobin Consulting Engineers will not be liable for any use of this document for any purpose other than that for which it was originally prepared and provided. Except where specifically agreed in writing by Tobin Consulting Engineers, no copyright notice, in part or in whole, may be reproduced or transmitted in any form and this document shall not be relied upon by any third party for any purpose.

Drawing No.: 11290-2097

Revision:

A

 

NOTES:

- FIGURED DIMENSIONS ONLY TO BE TAKEN FROM THIS DRAWING.
- ALL DRAWINGS TO BE CHECKED BY THE CONTRACTOR ON SITE
- ENGINEER/EMPLOYERS REPRESENTATIVE, AS APPROPRIATE, TO BE INFORMED BY THE CONTRACTOR OF ANY DISCREPANCIES BEFORE ANY WORK COMMENCES
- THE CONTRACTOR SHALL UNDERTAKE A THOROUGH CHECK FOR THE ACTUAL LOCATION OF ALL SERVICES/UTILITIES, ABOVE AND BELOW GROUND, BEFORE ANY WORK COMMENCES
- ALL LEVELS SHOWN RELATE TO ORDNANCE SURVEY DATUM AT MALIN HEAD