


ALL CONSTRUCTION METHODS, MATERIALS, SERVICES & INSTALLATIONS TO BE IN ACCORDANCE WITH ALL IRISH BUILDING REGULATIONS AND CODES OF PRACTICE AT THE TIME OF CONSTRUCTION. ALL SUB-CONTRACTORS ARE ULTIMATELY RESPONSIBLE FOR ENSURING COMPLIANCE WITH REGULATIONS WITHIN THEIR OWN TRADE. NO DIMENSIONS TO BE SCALED. ALL DIMENSIONS TO BE CHECKED ON SITE PRIOR TO CONSTRUCTION. IF IN DOUBT ASK!

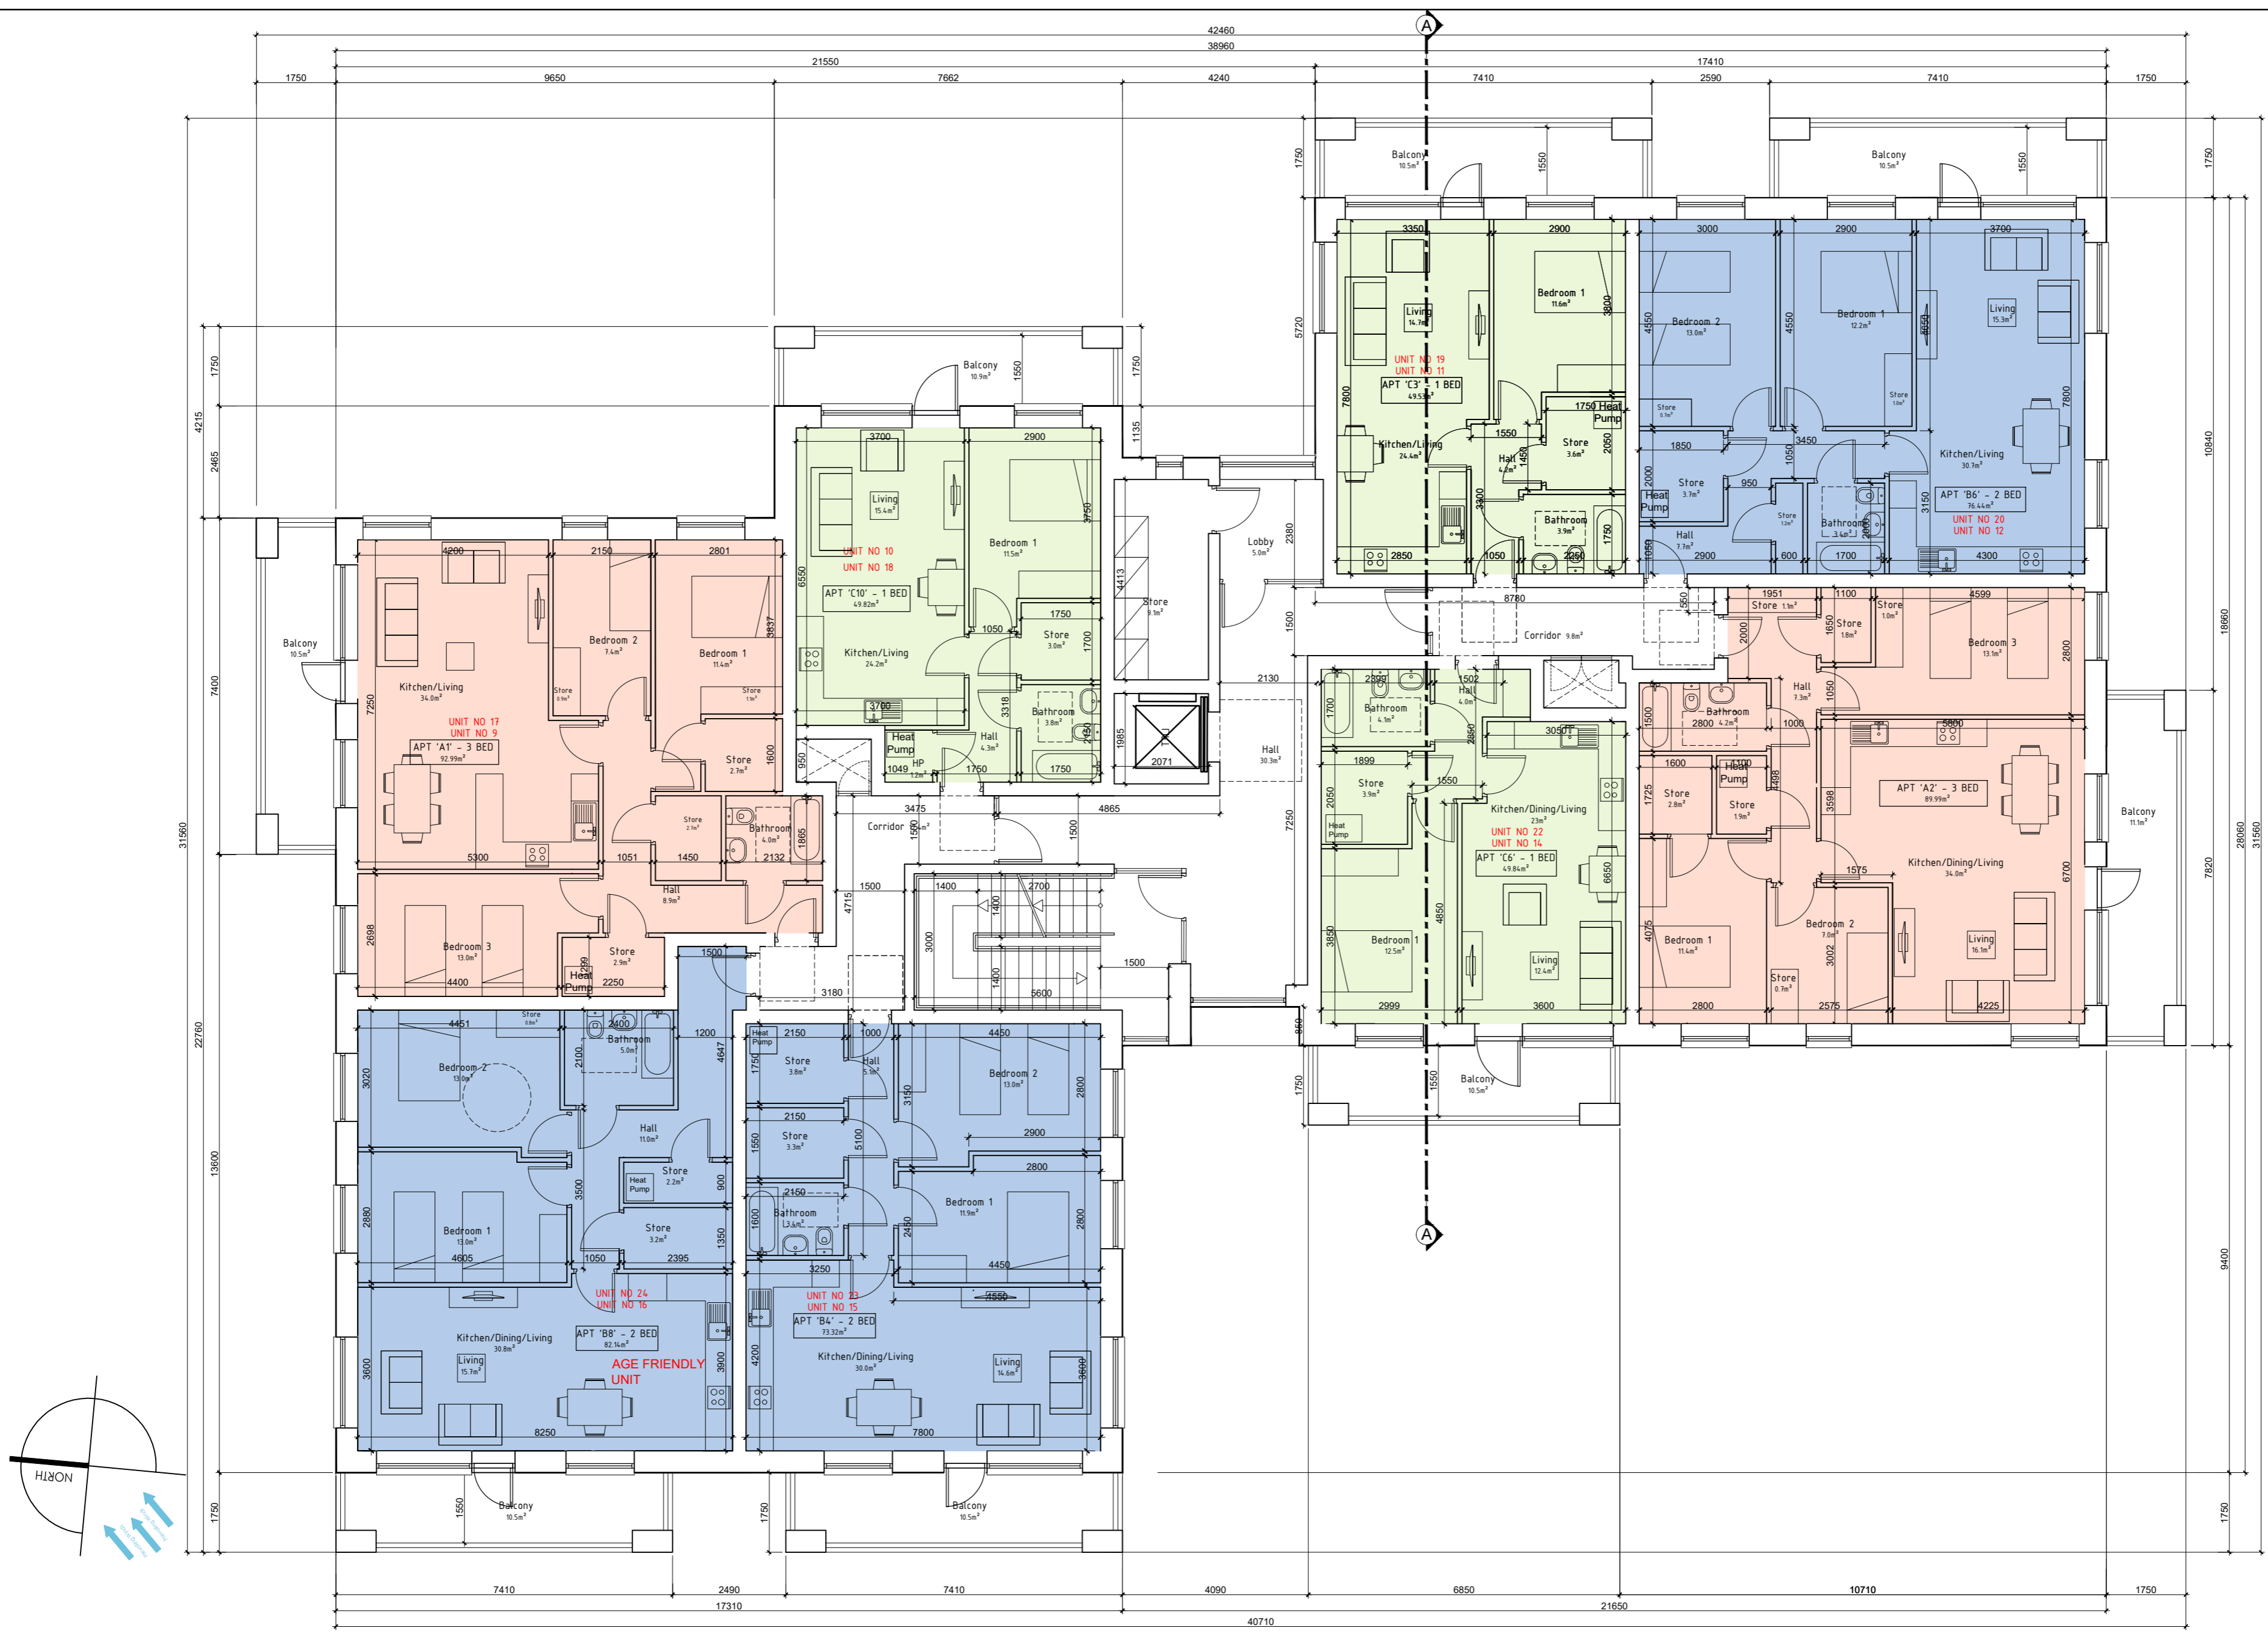

Proposed Block E - 1st, 2nd Floor Plans
Scale 1:100 @ A1



Proposed Block E - Ground Floor Plan
Scale 1:100 @ A1

NOTE:
DIMENSIONS AND LEVELS SHOWN ARE APPROXIMATE ONLY

REVISIONS AFTER LAST PLOT:

NO.	DESCRIPTION	DATE



PROJECT: CHURCH FIELDS EAST	DATE: 26/05/2023	SCALE: 1:100@A1
DRAWING: APT. BLOCK 'E' PROPOSED FLOOR PLANS	DRAWN: RN	JOB NO. 20009
	K:\20009\IP	DWG. NO. P-053
	Stage: PLANNING	Revision:
walsh associates ARCHITECTS & PROJECT MANAGERS <small>Copyright © 2003 Walsh Associates All Rights Reserved.</small>		Merchants House, 27-30 Merchants Quay, Dublin 8. Tel: (01) 633 4261. Fax: (01) 633 4265 Email: info@walshassociates.ie

