

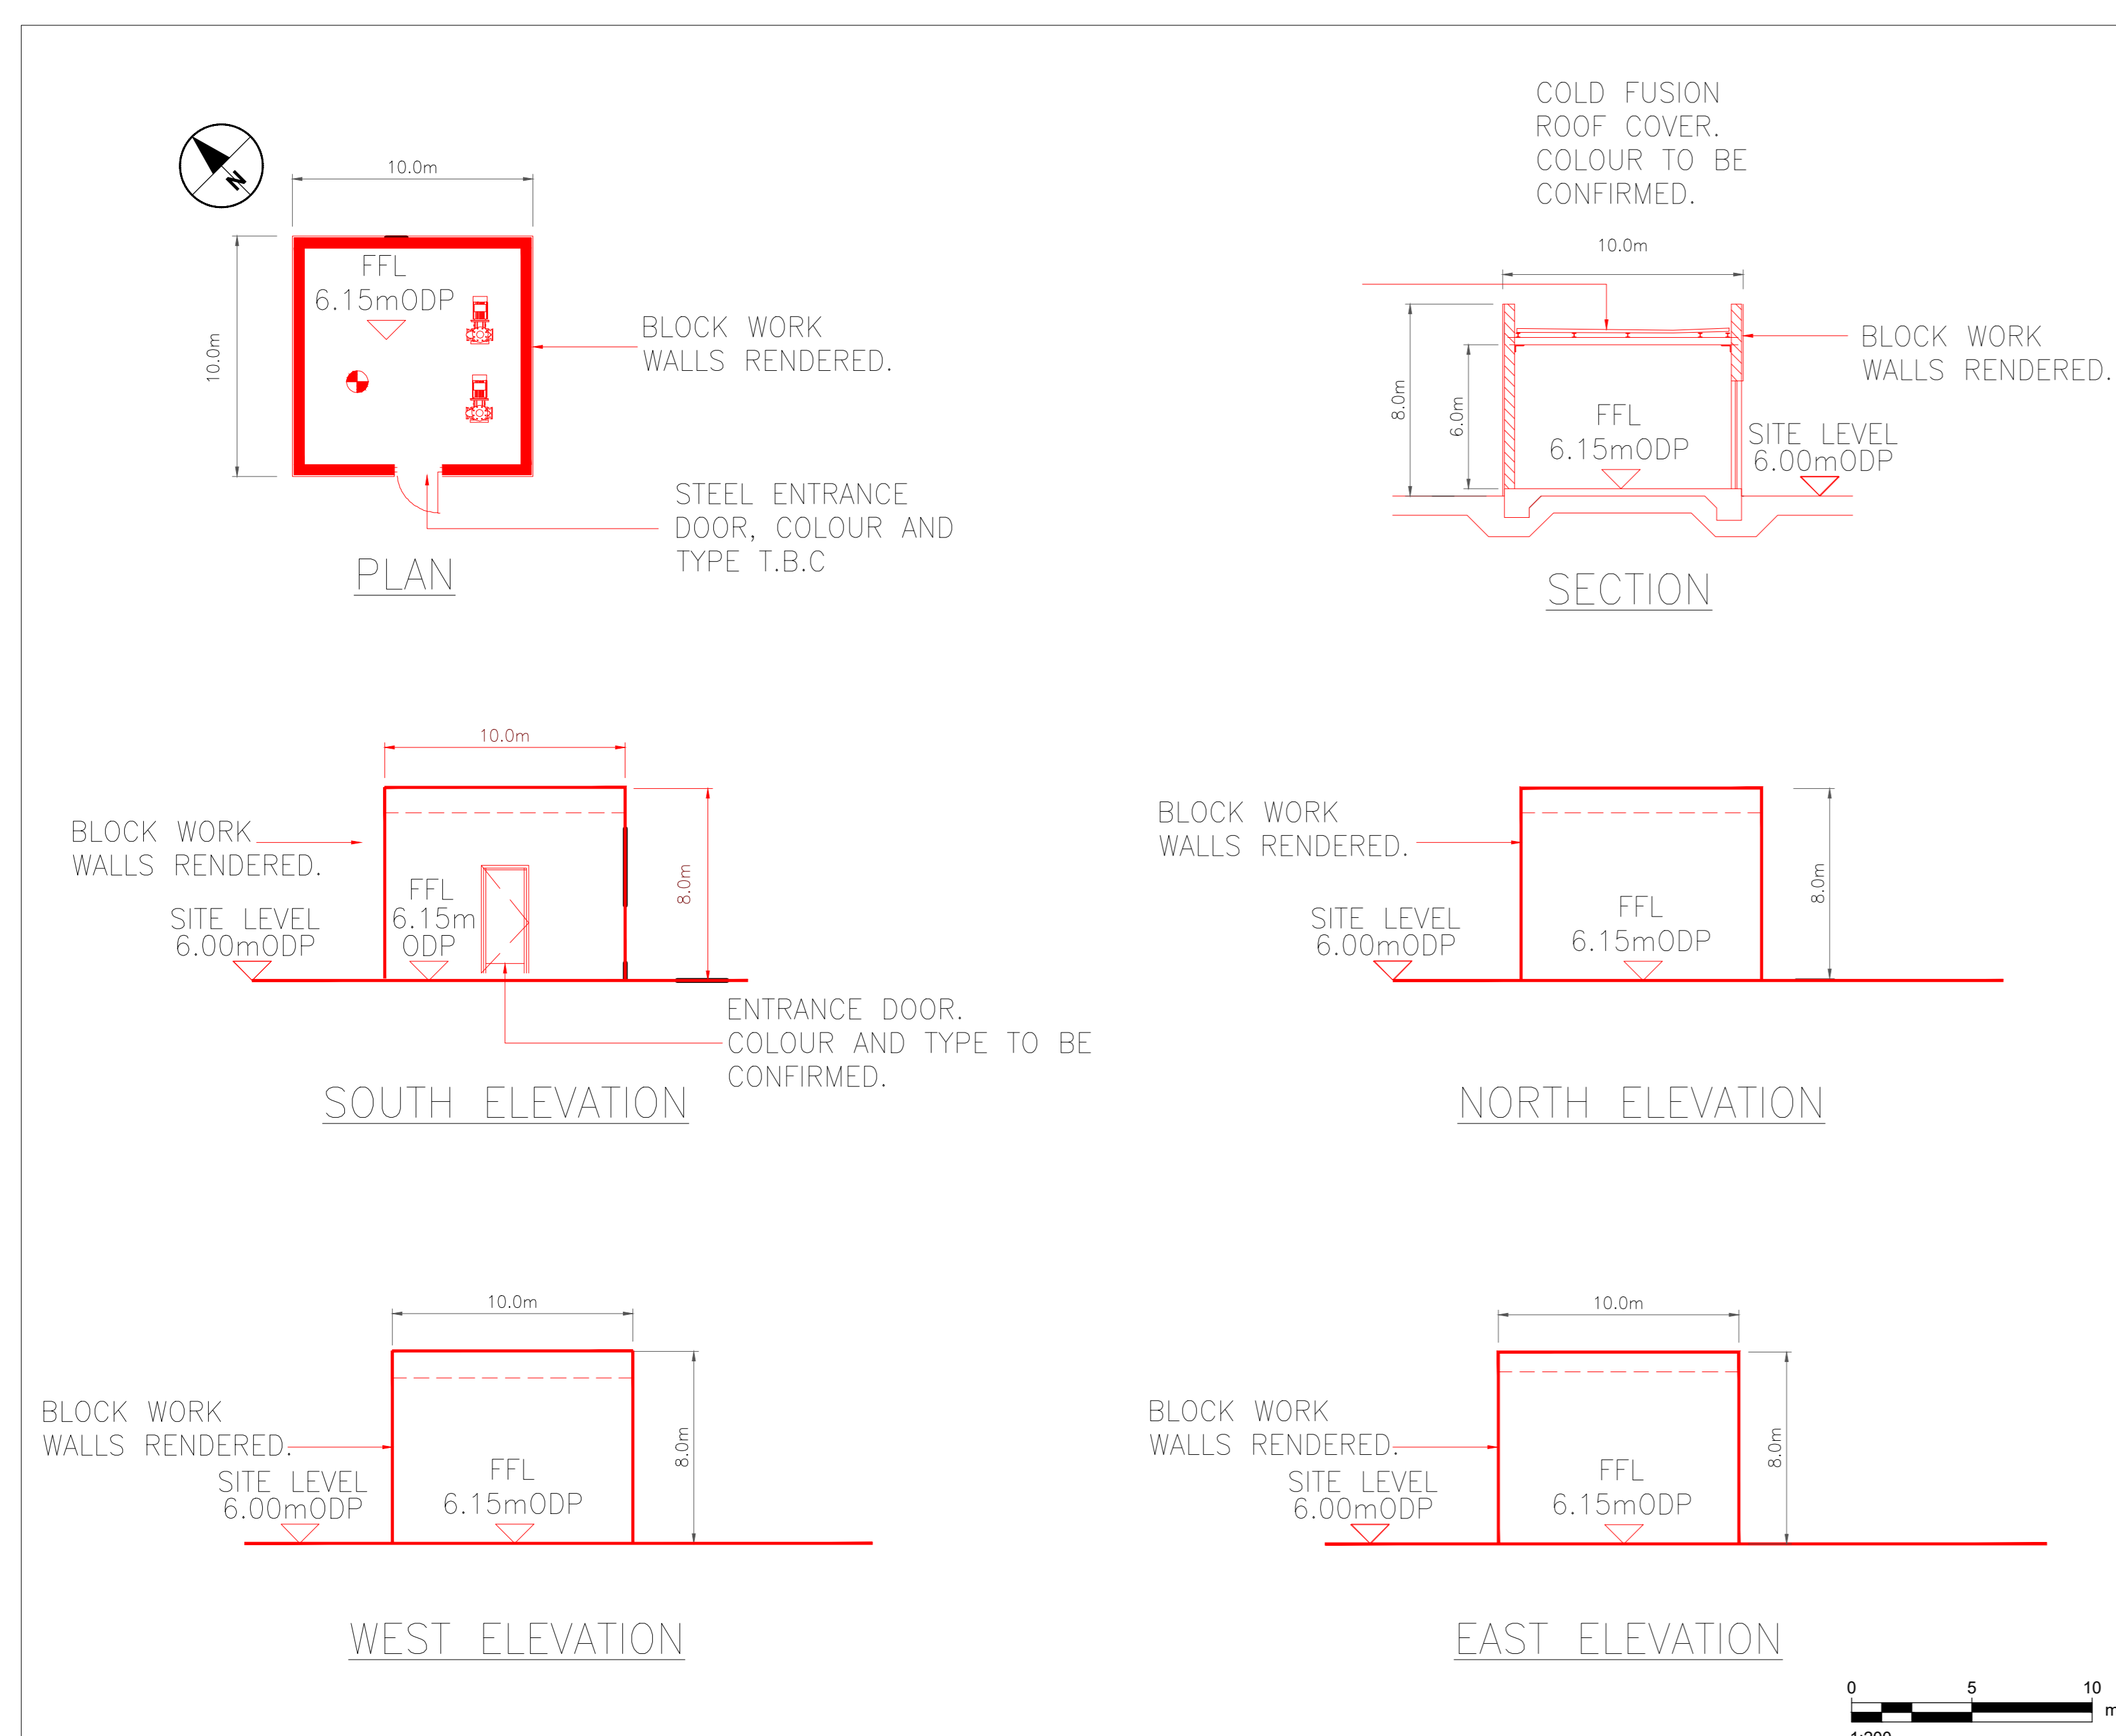
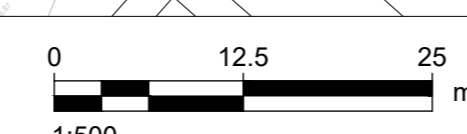



Location Plan
 Scale 1:500

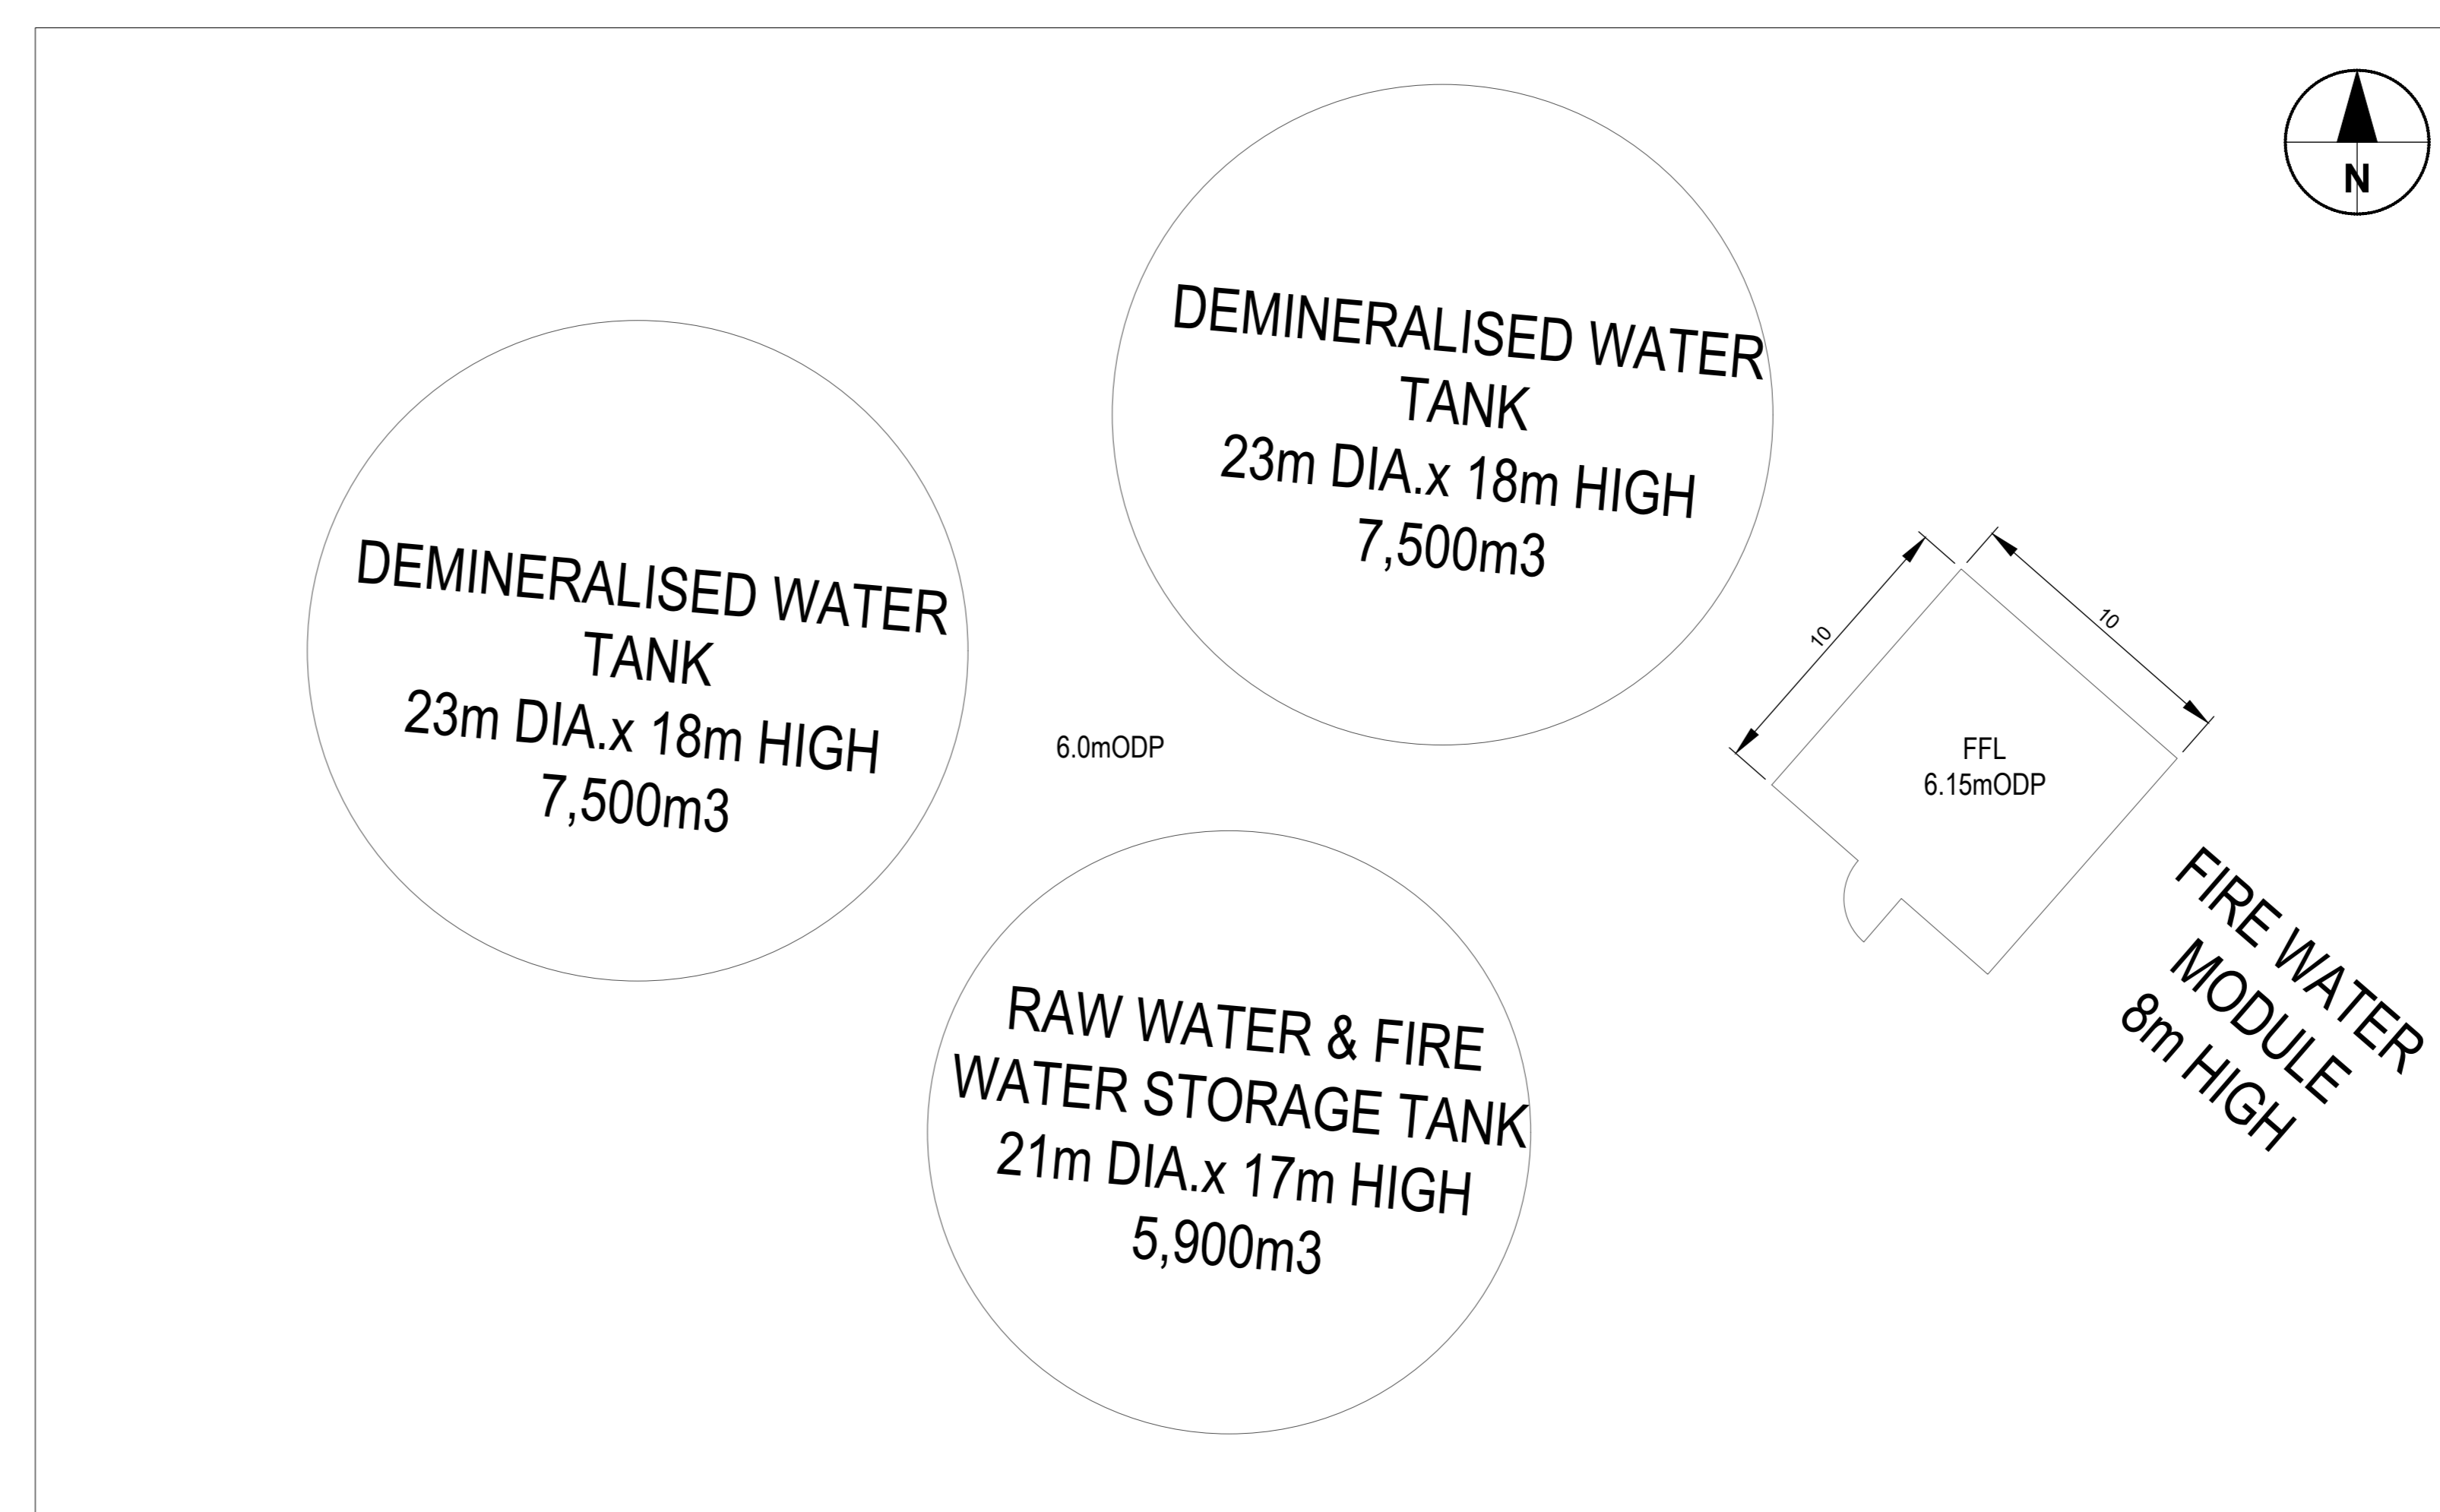

Fire Water Module
 Scale 1:200

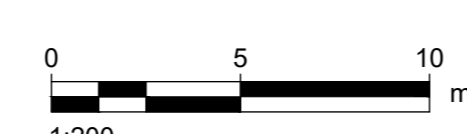

Water Storage Tanks & Fire Water Module Plan
 Scale 1:200

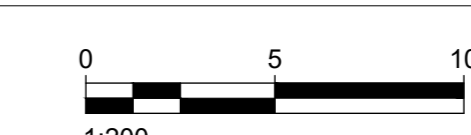

NOTES

1. PROPOSED ELEVATIONS ARE RELATIVE TO ORDNANCE DATUM POOLBEG
2. REFER TO PROPOSED SITE ELEVATIONS FOR CONTIGUOUS DETAIL
3. TO BE PRINTED AT A0

DRAWN BY
 CONOR COONEY

ISSUE/REVISION

I/R	DATE	DESCRIPTION
B	22/11/2023	FOR PLANNING
A	03/10/2023	FOR COMMENT

PROJECT NUMBER

60695232



SHEET TITLE

Water Tanks & Fire Water Module
 Plans & Elevations
 Sheet 1 of 2


SHEET NUMBER

60695232-TBT-DR-014


This drawing has been prepared for the use of AECOM's client. It may not be used, modified, reproduced or relied upon by third parties, except as required by law. AECOM accepts no responsibility, and denies any liability whatsoever, to any party that uses or relies on this drawing without AECOM's express written consent. Do not scale this document. All measurements must be obtained from the stated dimensions.

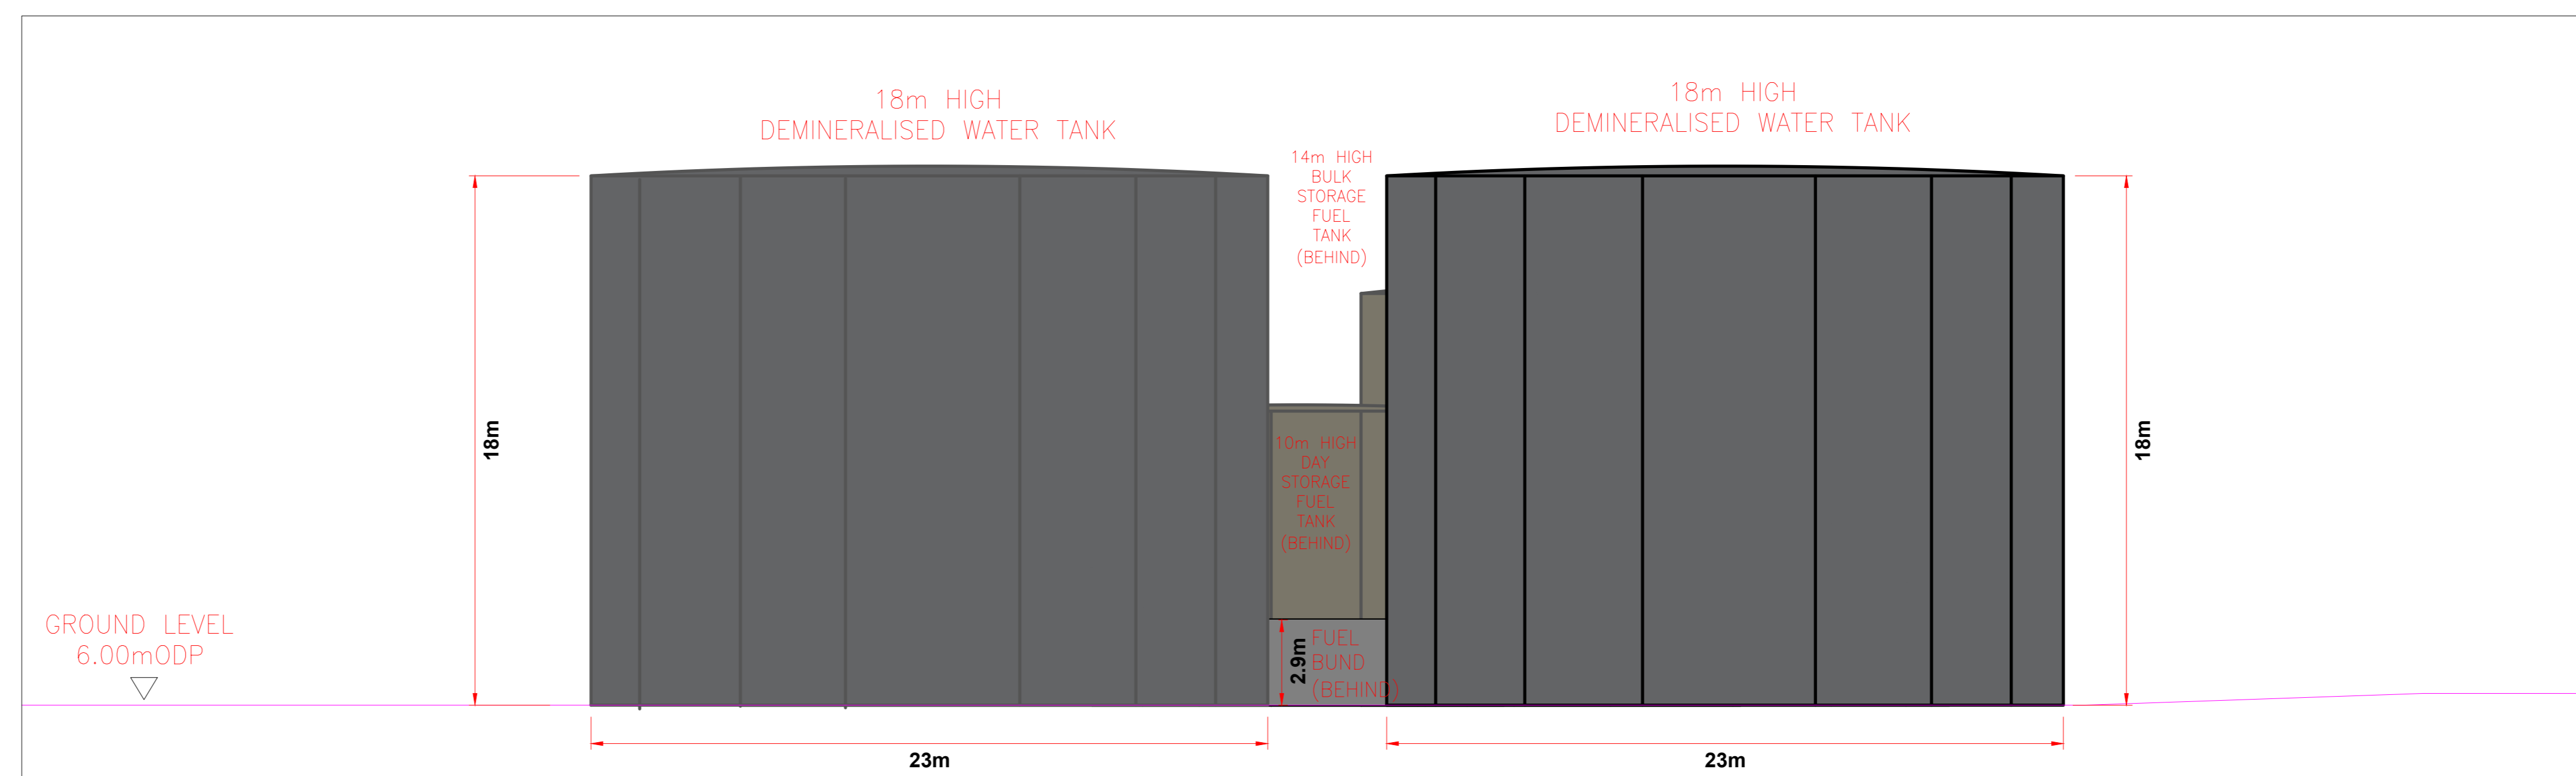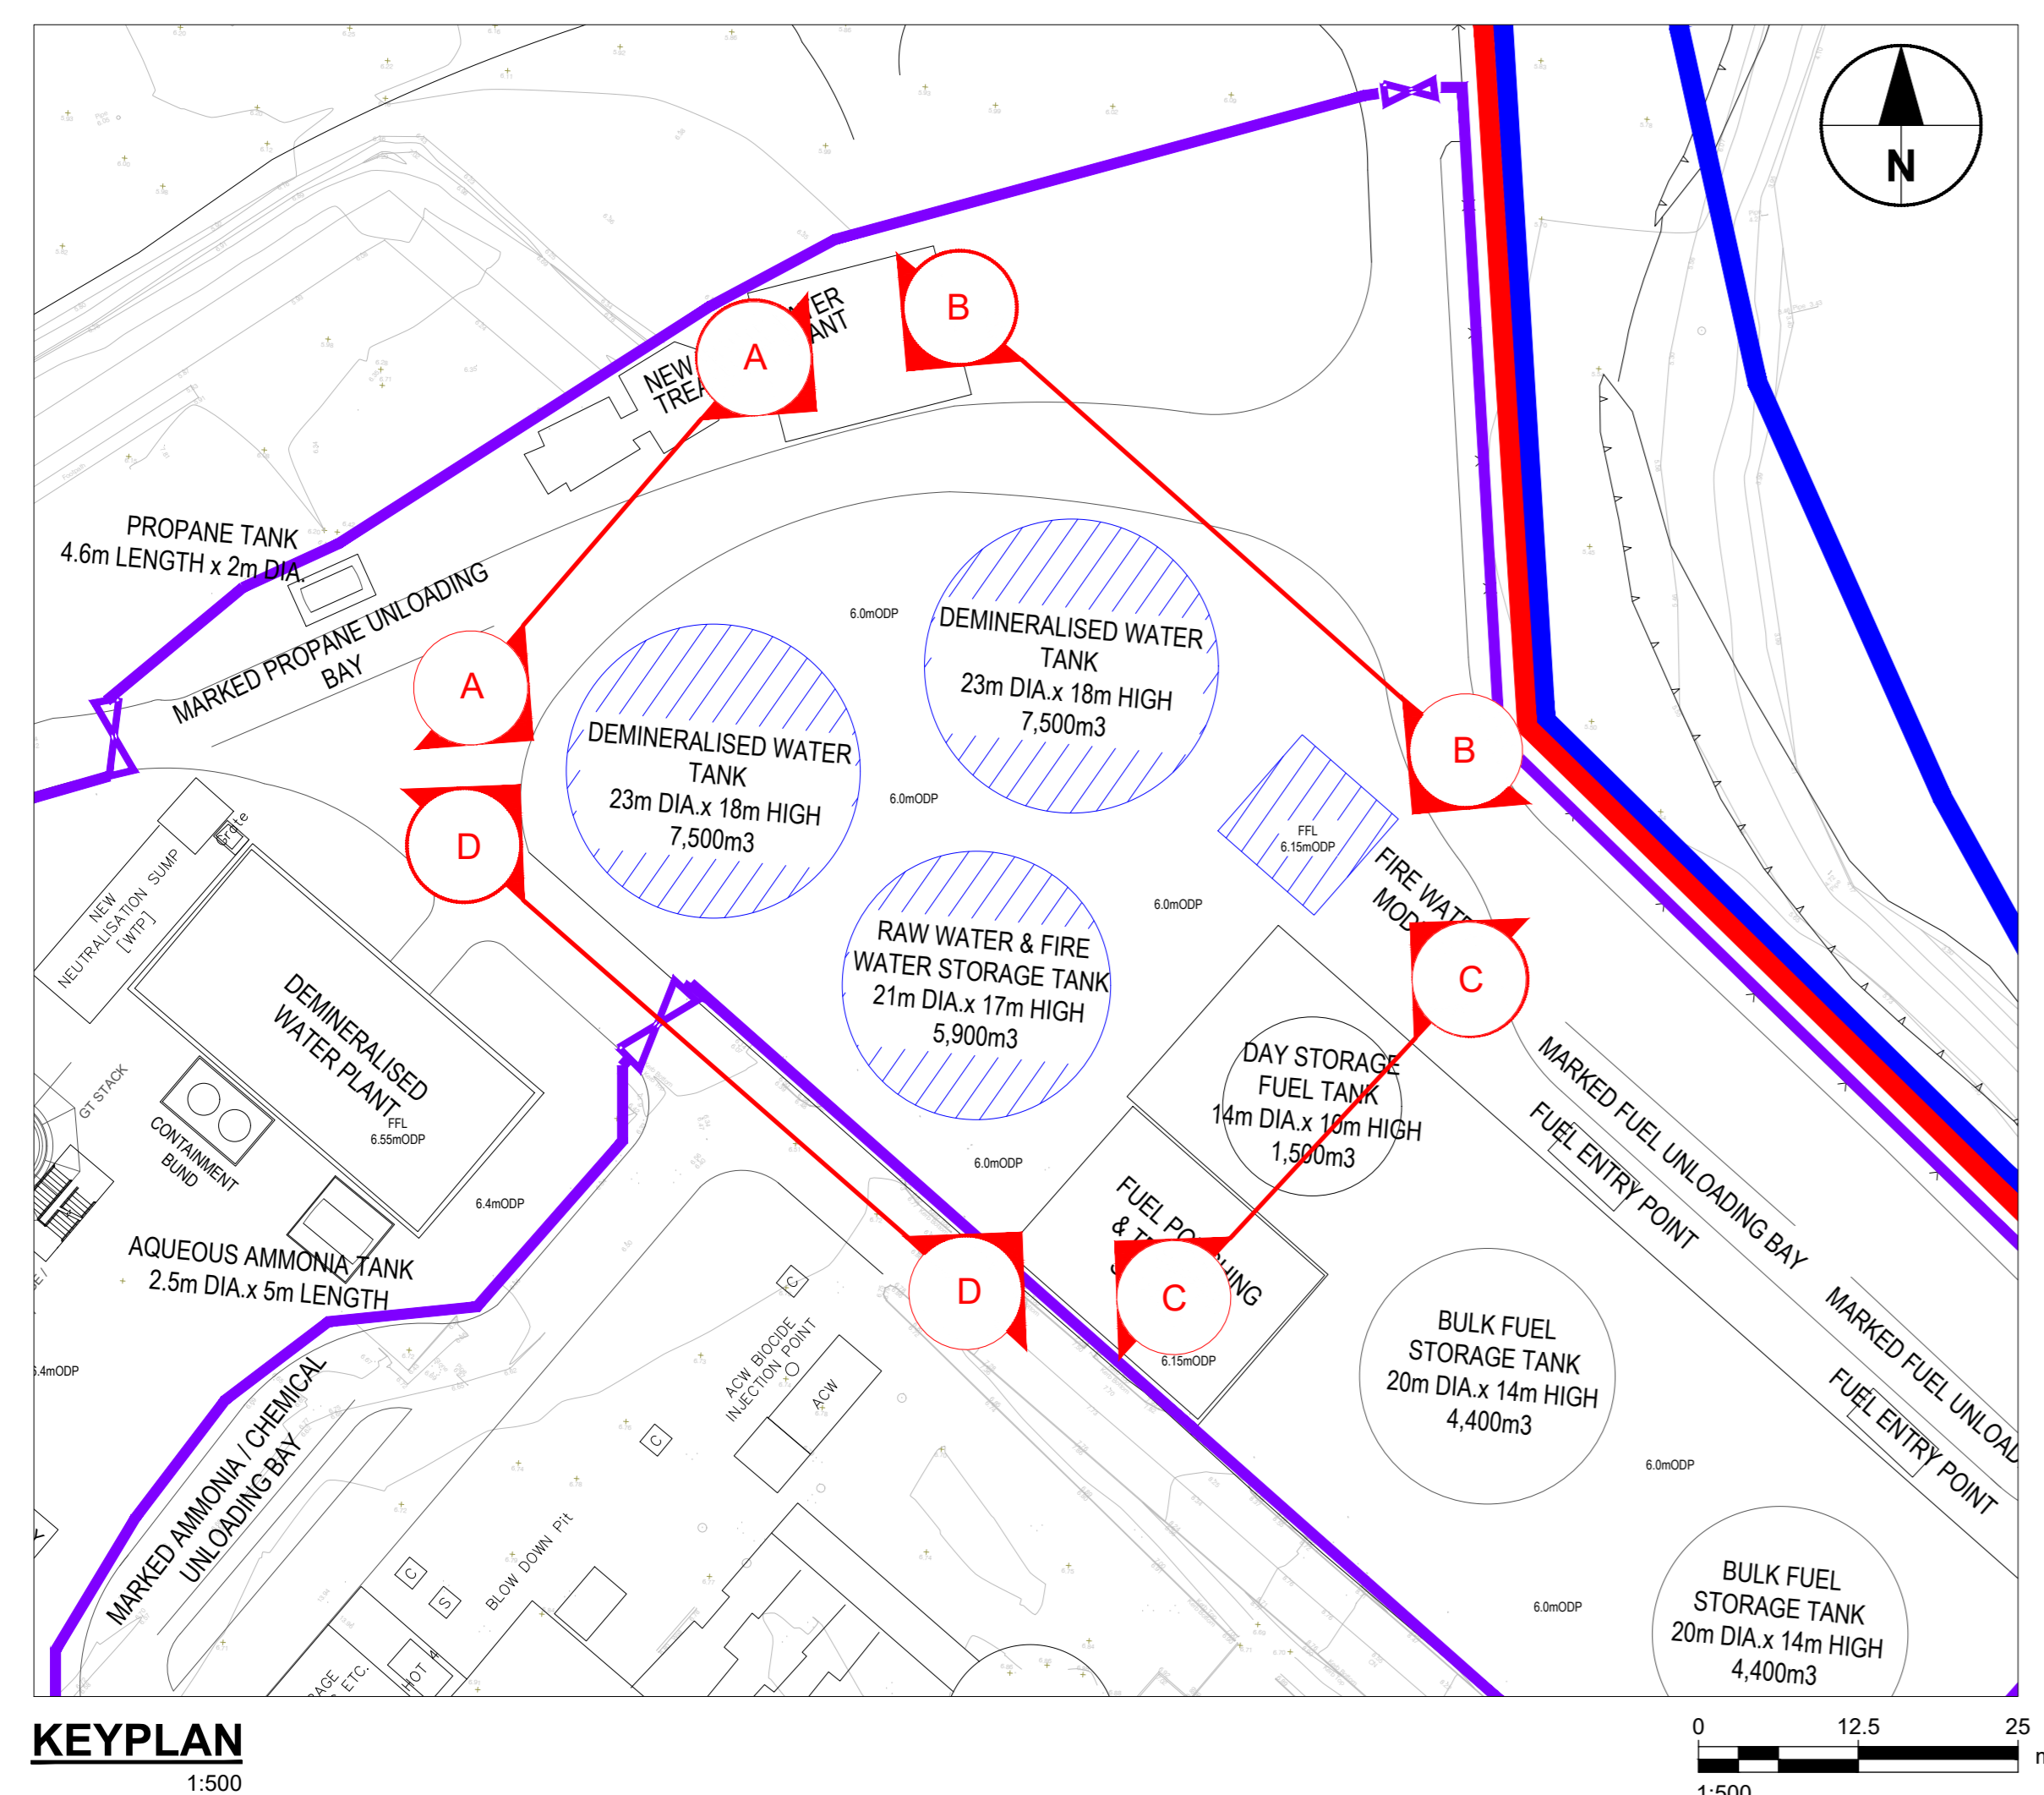


A-A | NORTH WEST ELEVATION
1:150

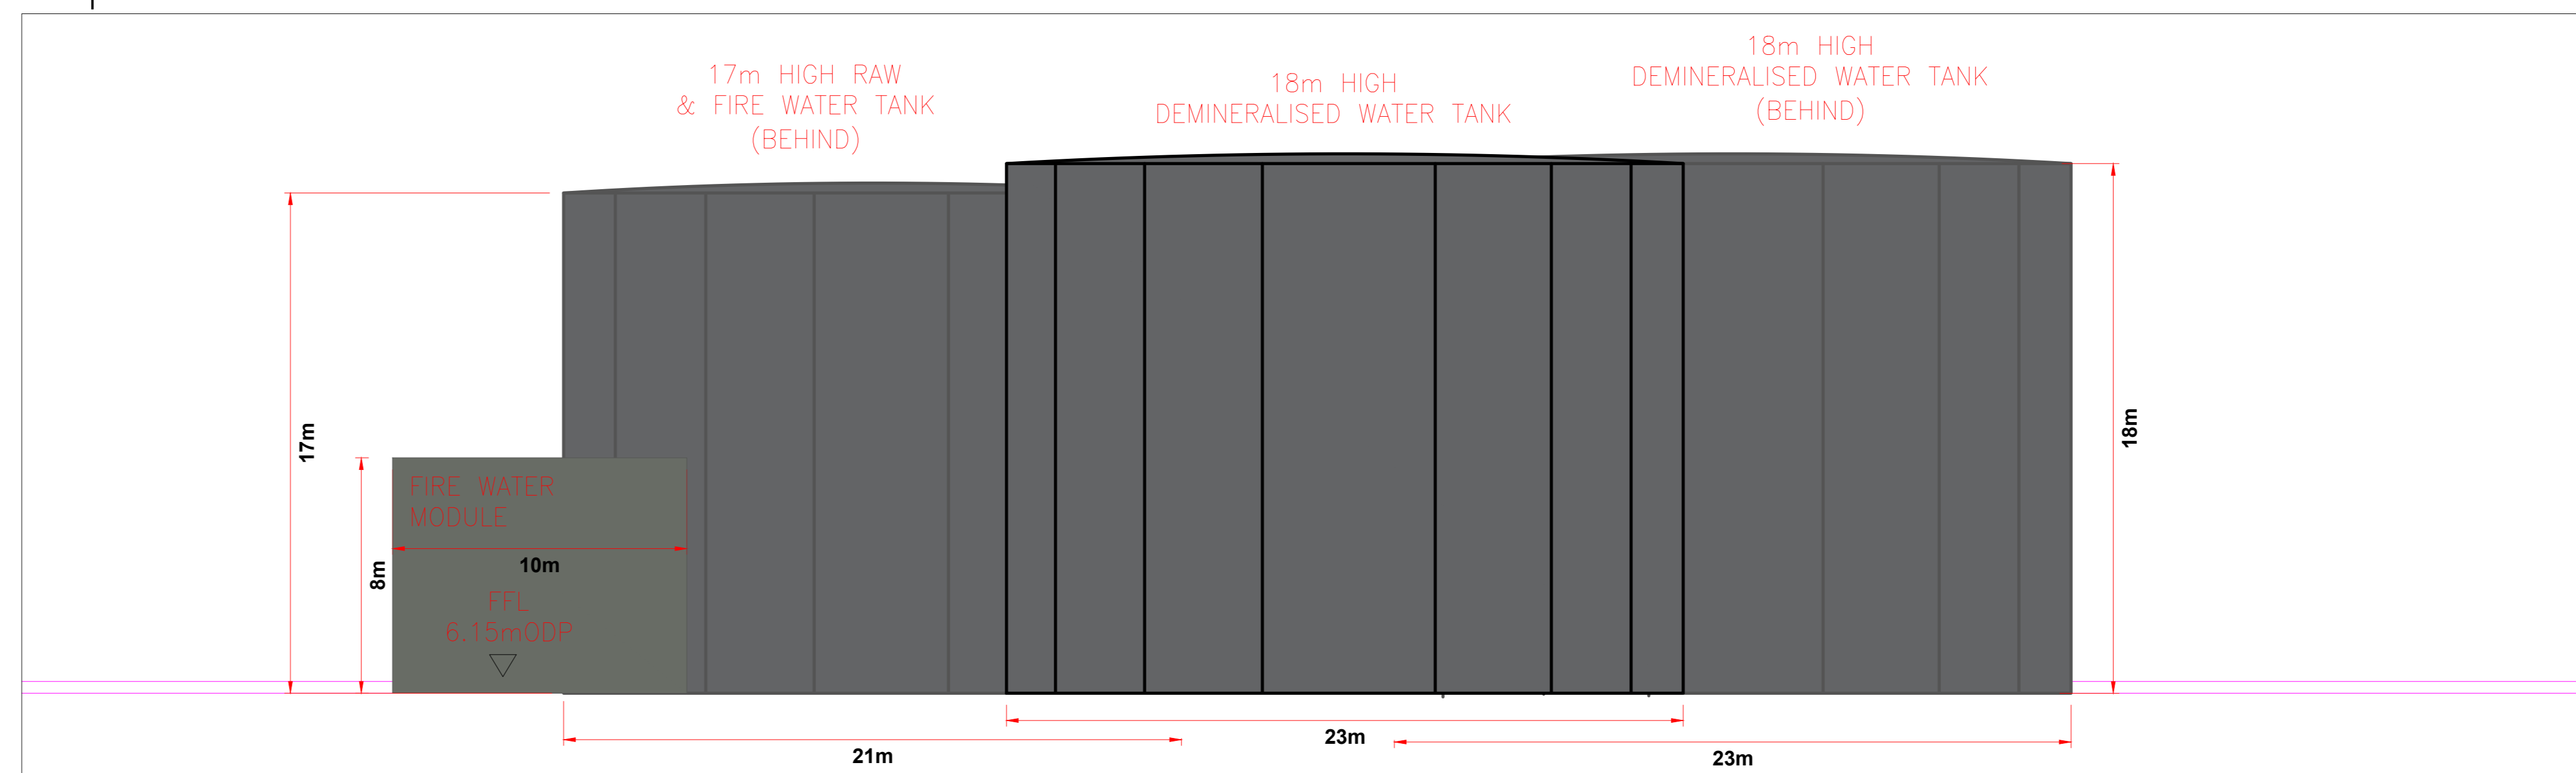


B-B | NORTH EAST ELEVATION
1:150

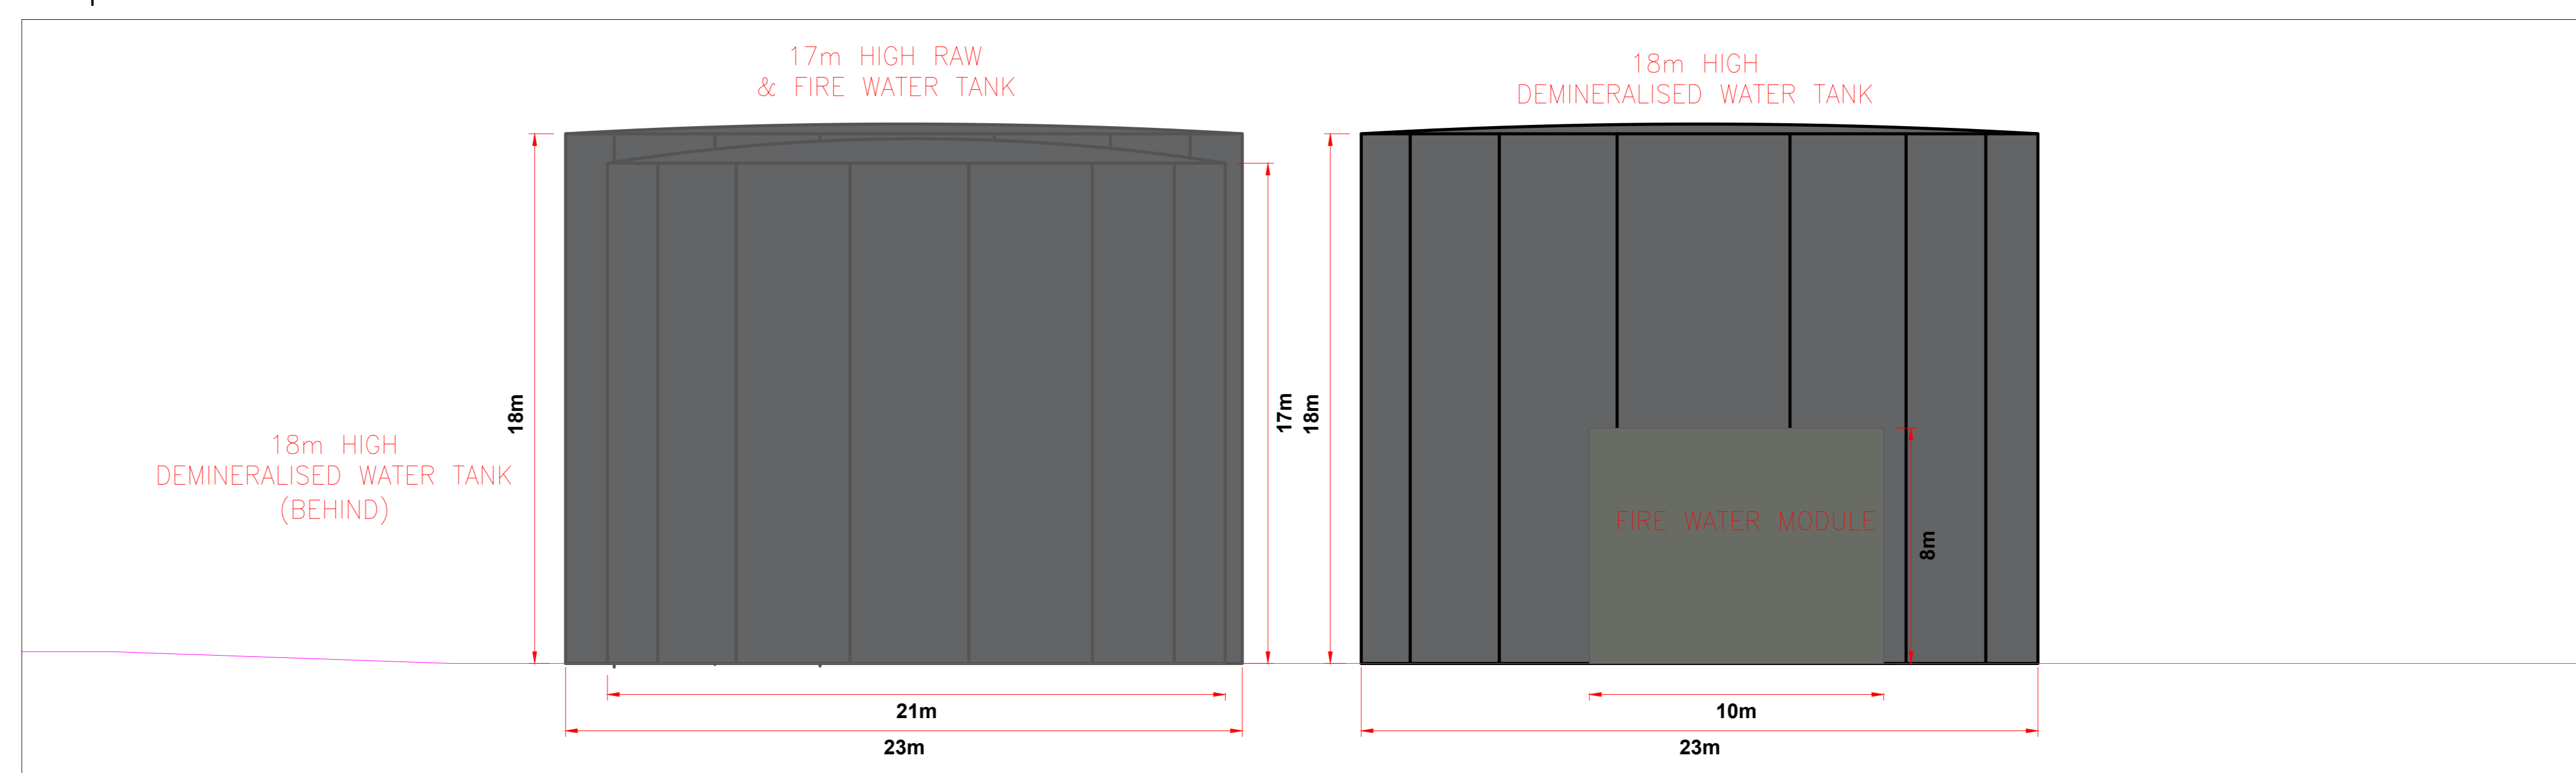

C-C | SOUTH EAST ELEVATION
1:150

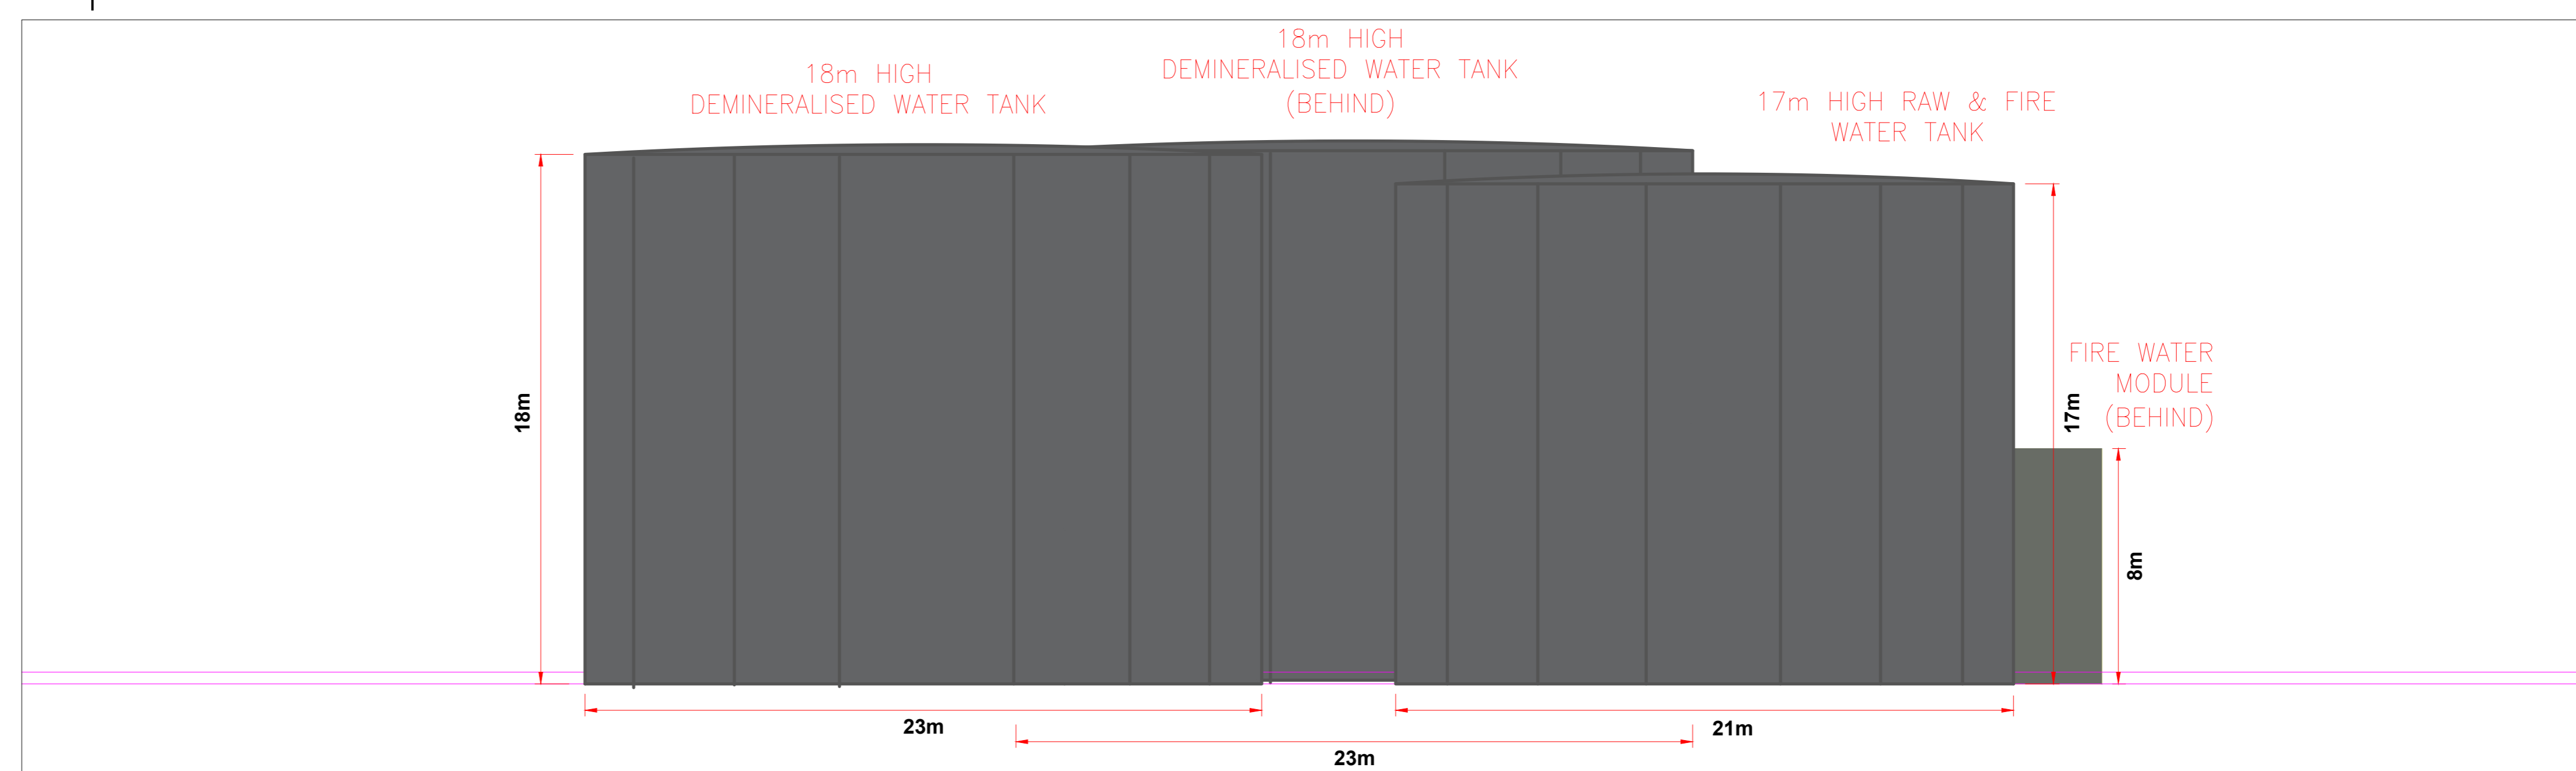

D-D | SOUTH WEST ELEVATION
1:150

 

- NOTES**
- PROPOSED ELEVATIONS ARE RELATIVE TO ORDNANCE DATUM POOLBEG
 - TO BE PRINTED AT A0
 - REFER TO PROPOSED SITE ELEVATIONS FOR CONTIGUOUS DETAIL

DRAWN BY
 CONOR COONEY

ISSUE/REVISION		
I/R	DATE	DESCRIPTION
B	22/11/2023	FOR PLANNING
A	03/10/2023	FOR COMMENT

PROJECT NUMBER
 60695232

SHEET TITLE
 Water Tanks & Fire Water Module
 Plans & Elevations
 Sheet 2 of 2

SHEET NUMBER
 60695232-TBT-DR-014

This drawing has been prepared for the use of AECOM's client. It may not be used, modified, reproduced or relied upon by third parties, except as agreed by AECOM or as required by law. AECOM accepts no responsibility, and denies any liability whatsoever, to any party that uses or relies on this drawing without AECOM's express written consent. Do not scale this document. All measurements must be obtained from the stated dimensions.