

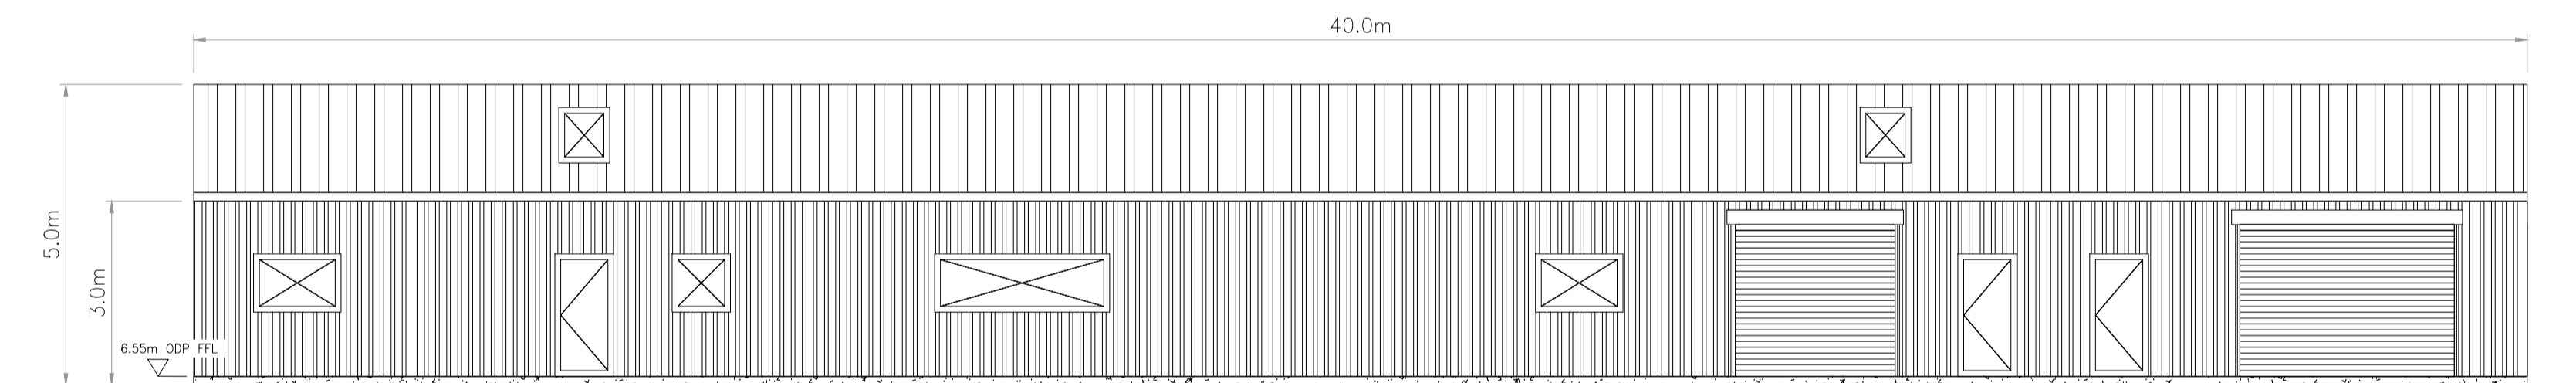



**FLOOR PLAN**  
 SCALE 1:100

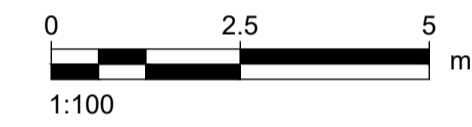


**NORTH ELEVATION**  
 SCALE 1:100

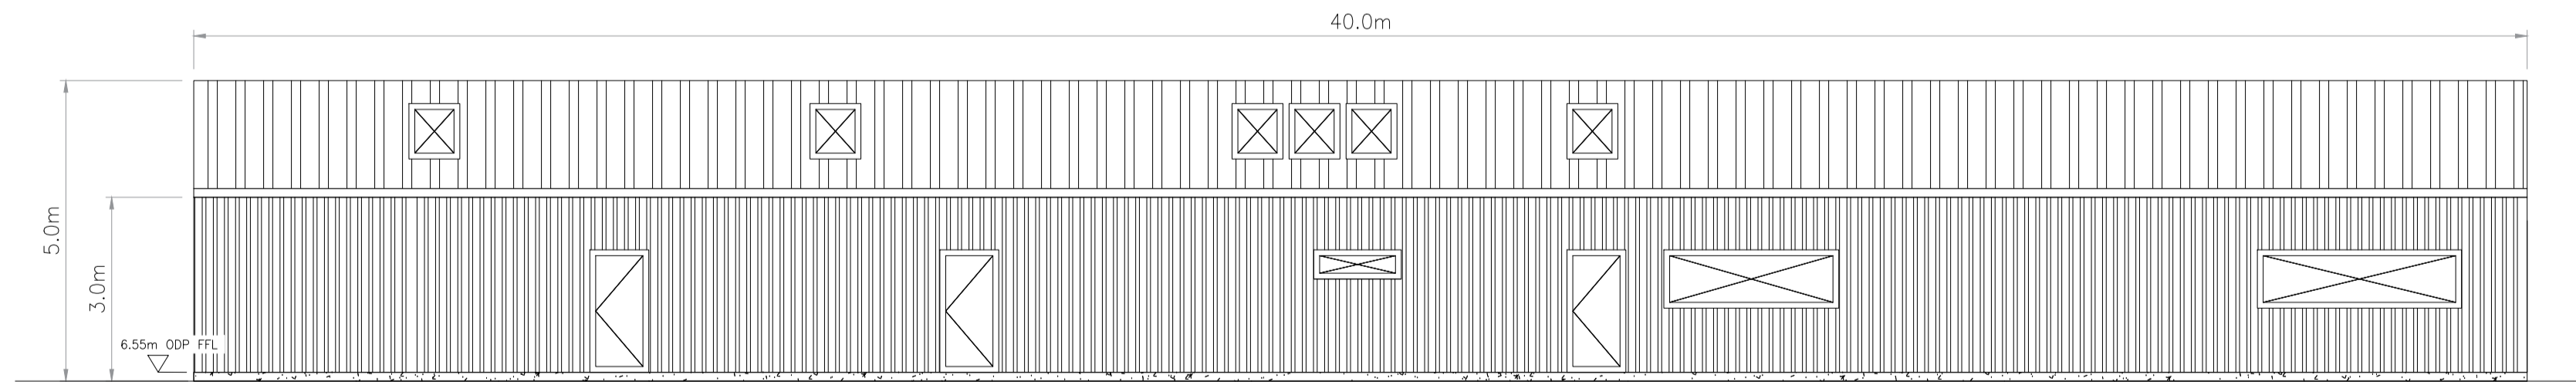

**SOUTH ELEVATION**  
 SCALE 1:100

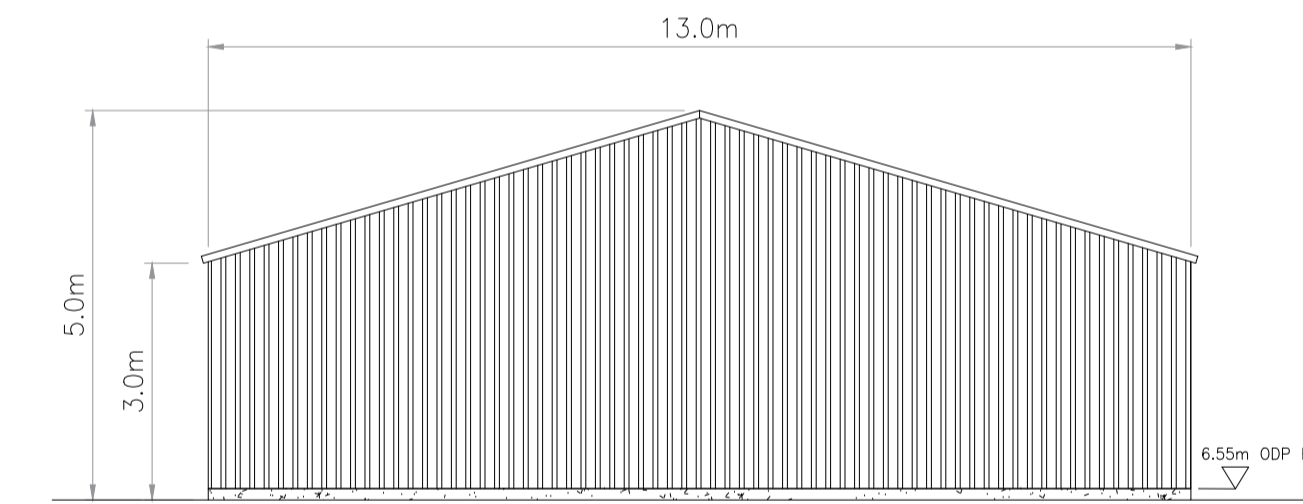

**WEST ELEVATION**  
 SCALE 1:100

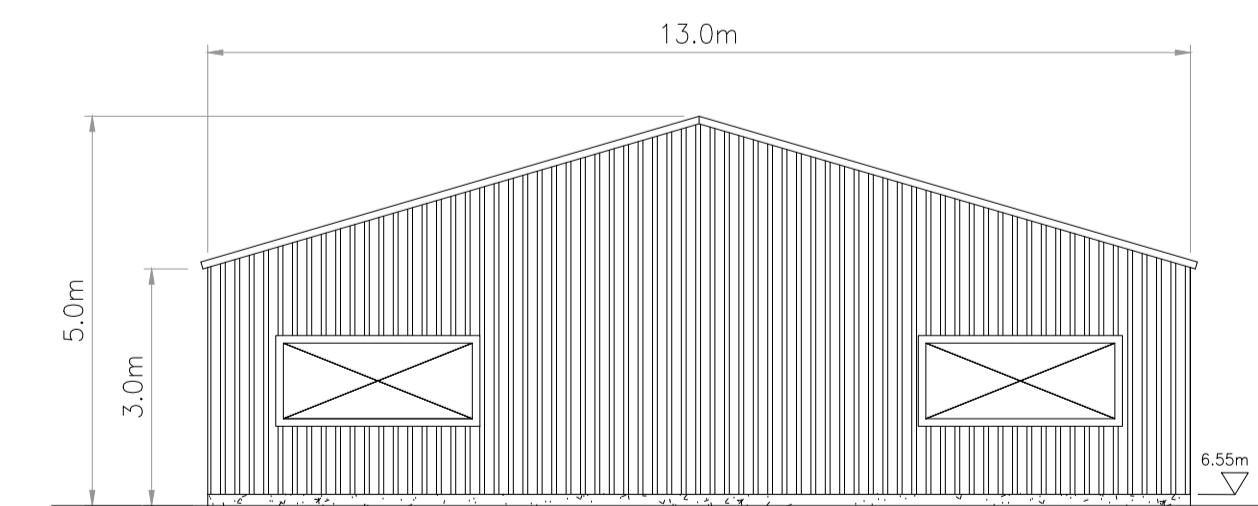

**EAST ELEVATION**  
 SCALE 1:100

**NOTES**

- ALL ELEVATIONS ARE RELATIVE TO ORDNANCE DATUM POOLBEG
- INTERNAL BUILDING LAYOUT IS SUBJECT TO CHANGE AT DETAILED DESIGN PHASE
- REFER TO PROPOSED SITE ELEVATIONS FOR CONTIGUOUS DETAIL
- TO BE PRINTED AT A1

**DRAWN BY**

CONOR COONEY

**ISSUE/REVISION**

NO	DATE	DESCRIPTION
B	22/11/2023	FOR PLANNING
A	03/10/2023	FOR COMMENT
I/R		

**PROJECT NUMBER**

60695232

**SHEET TITLE**

PROPOSED ADMINISTRATION BUILDING & WORKSHOP - PLAN & ELEVATIONS  
 SHEET 1 OF 2

**SHEET NUMBER**

60695232-TBT-DR-009

This drawing has been prepared for the use of AECOM's client. It may not be used, modified, reproduced or relied upon by third parties, except as agreed by AECOM or as required by law. AECOM accepts no responsibility, and denies any liability, whatsoever, to any party that uses or relies on this drawing without AECOM's express written consent. Do not scale this document. All measurements must be obtained from the stated dimensions.

**NOTES**

- ALL ELEVATIONS ARE RELATIVE TO ORDNANCE DATUM POOLBEG
- TO BE PRINTED AT A1

**DRAWN BY**  
 CONOR COONEY


ISSUE/REVISION		
I/R	DATE	DESCRIPTION
B	22/11/2023	FOR PLANNING
A	03/10/2023	FOR COMMENT

**PROJECT NUMBER**  
 60695232



**SHEET TITLE**  
 PROPOSED ADMINISTRATION BUILDING  
 & WORKSHOP - SECTIONS  
 SHEET 2 OF 2

**SHEET NUMBER**  
 60695232-TBT-DR-009

This drawing has been prepared for the use of AECOM's client. It may not be used, modified, reproduced or relied upon by third parties, except as agreed by AECOM or as required by law. AECOM accepts no responsibility, and denies any liability, whatsoever, to any party that uses or relies on this drawing without AECOM's express written consent. Do not scale this document. All measurements must be obtained from the stated dimensions.

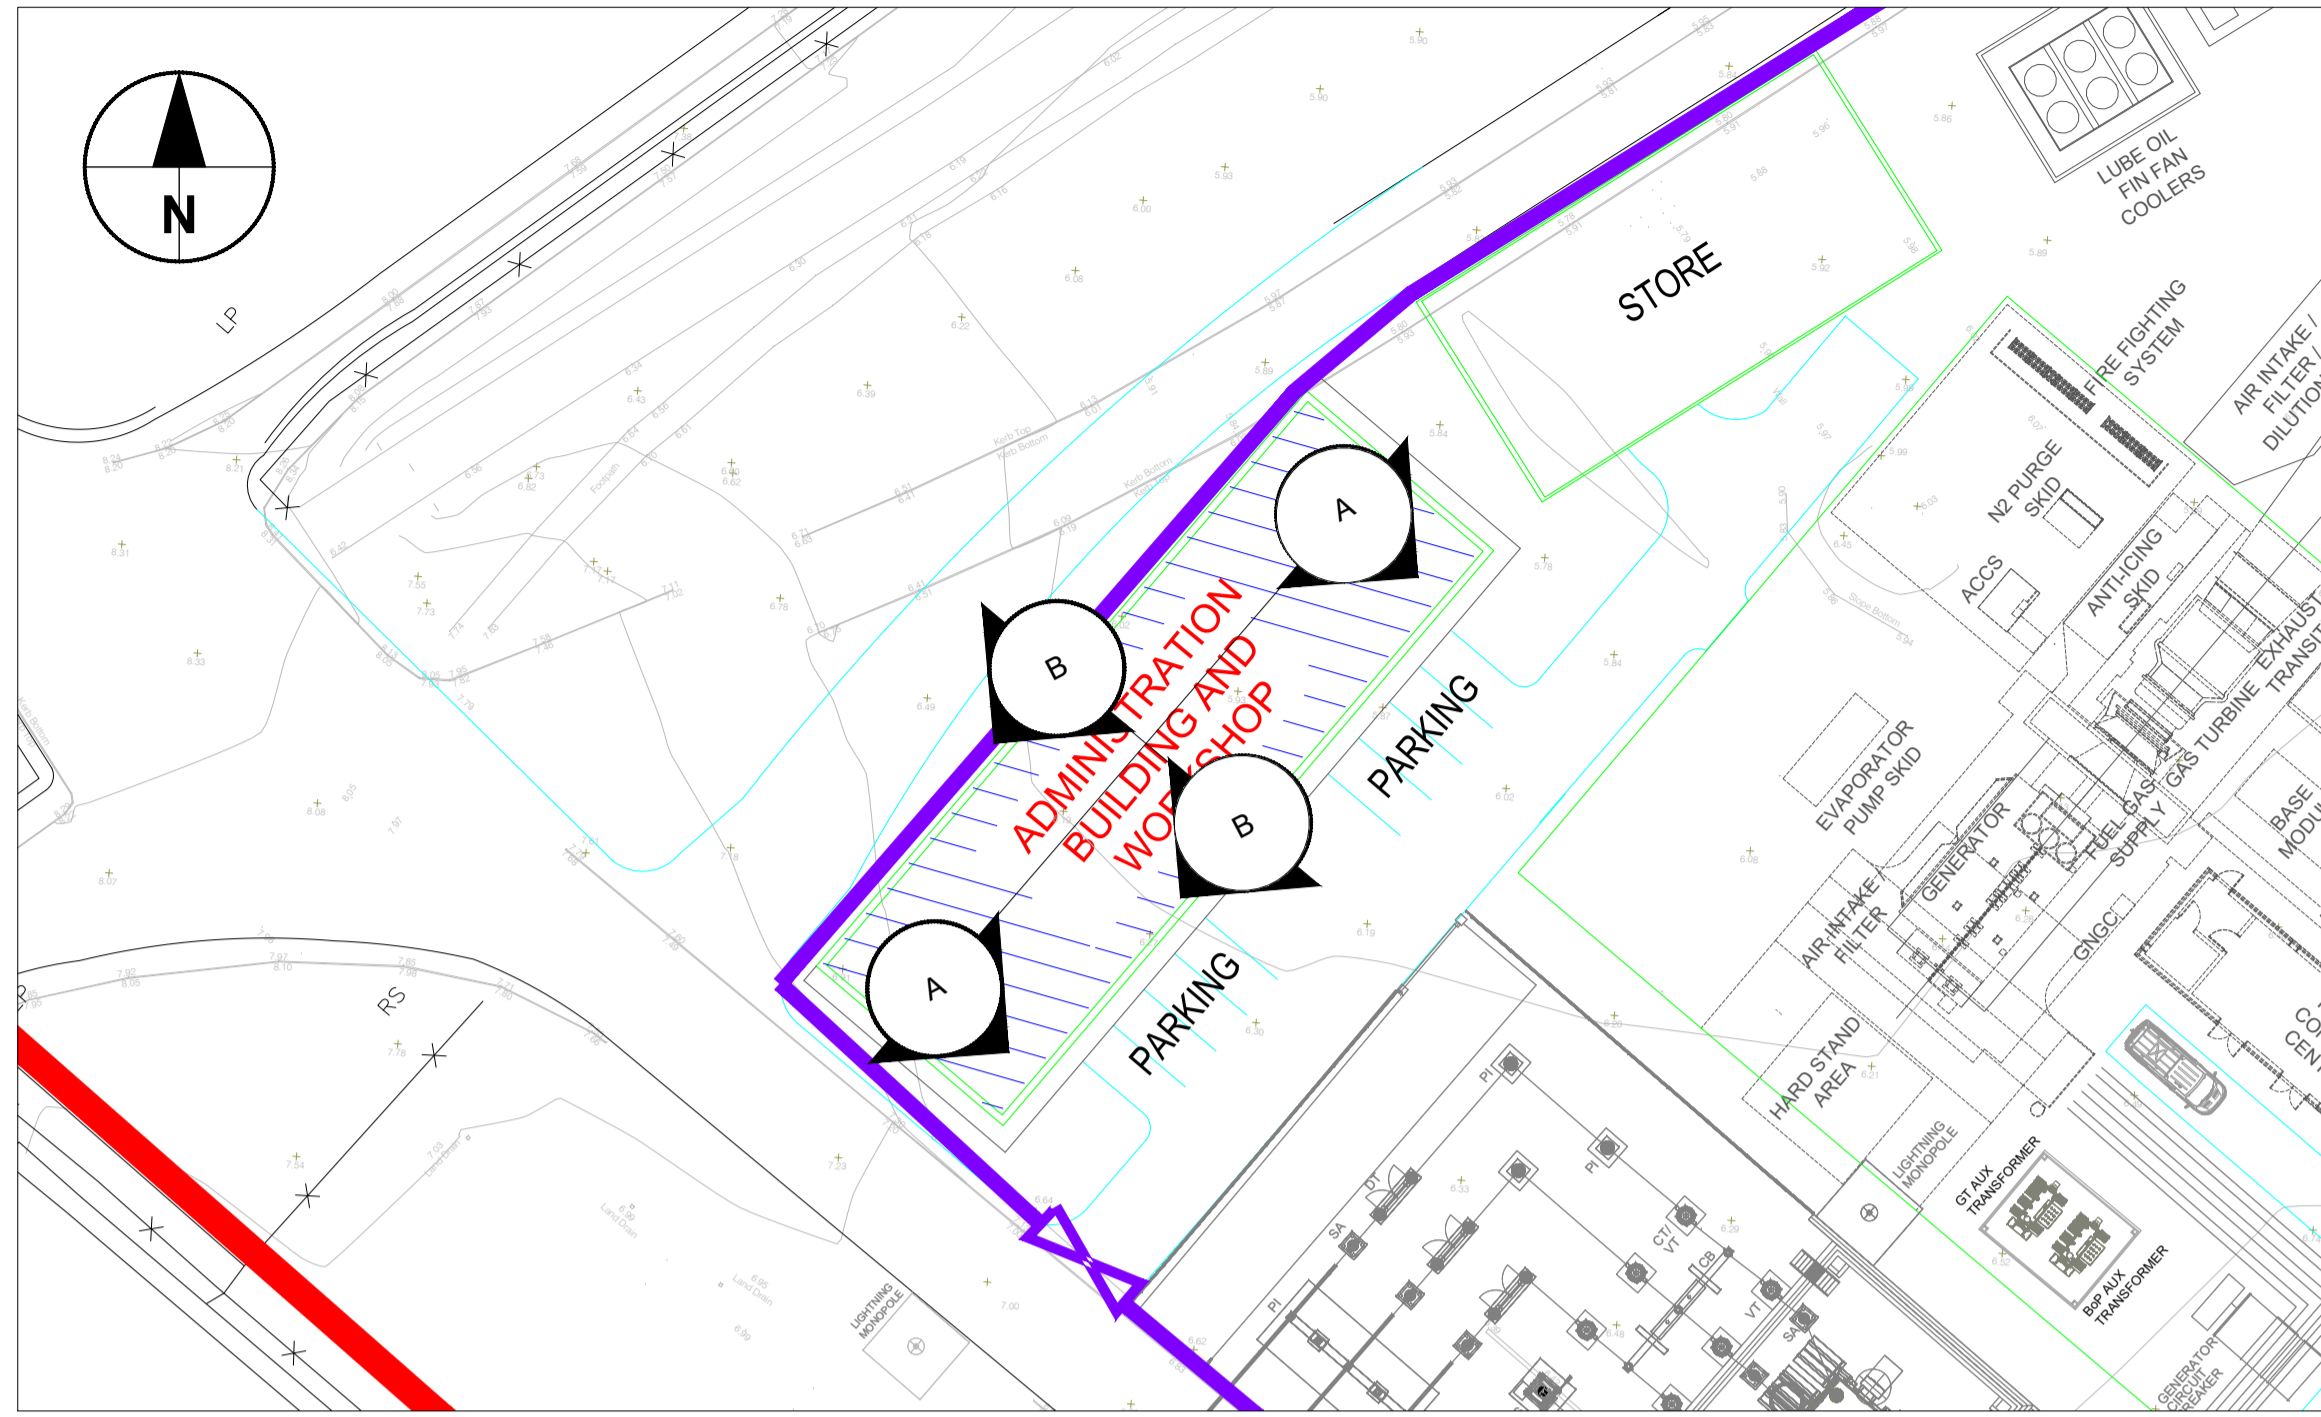


**KEY PLAN**

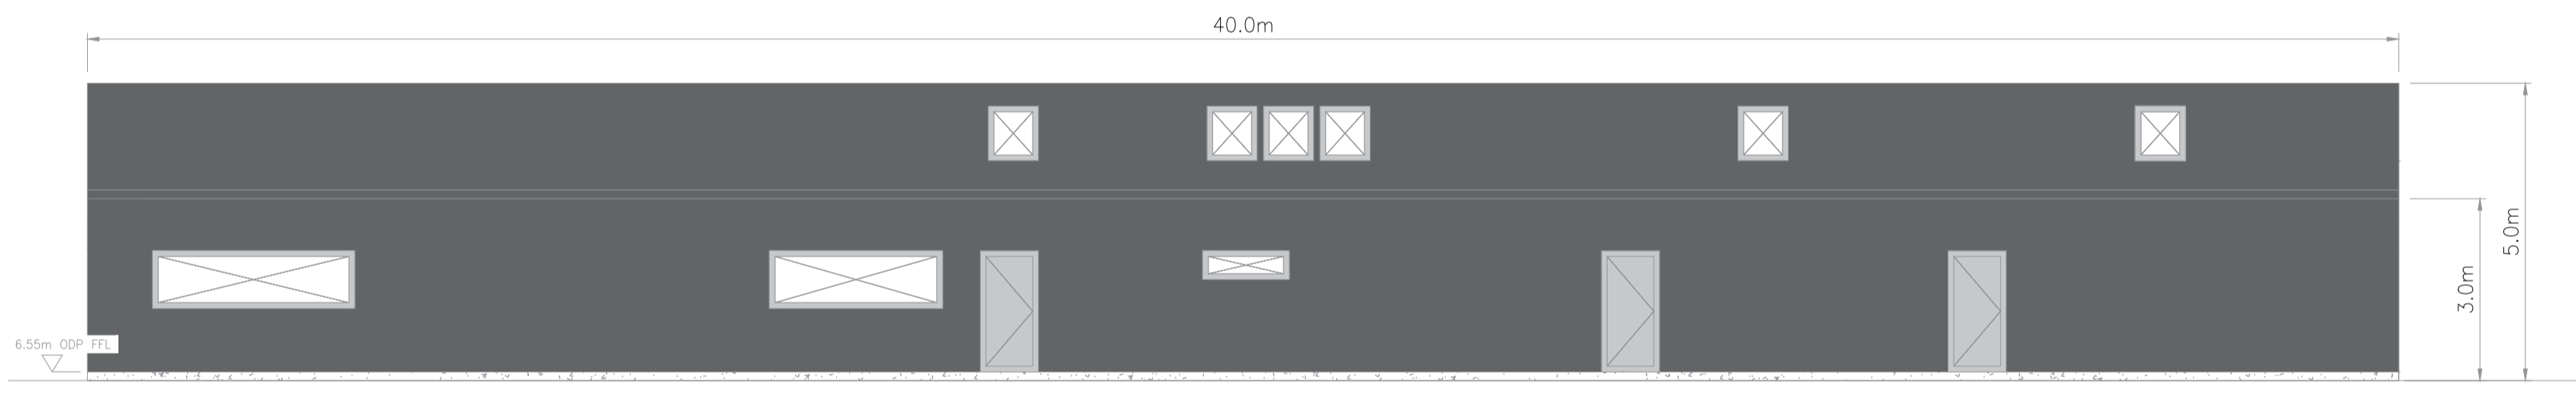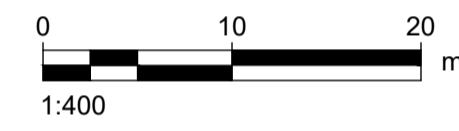

**A-A | NORTH SECTION**

1:100

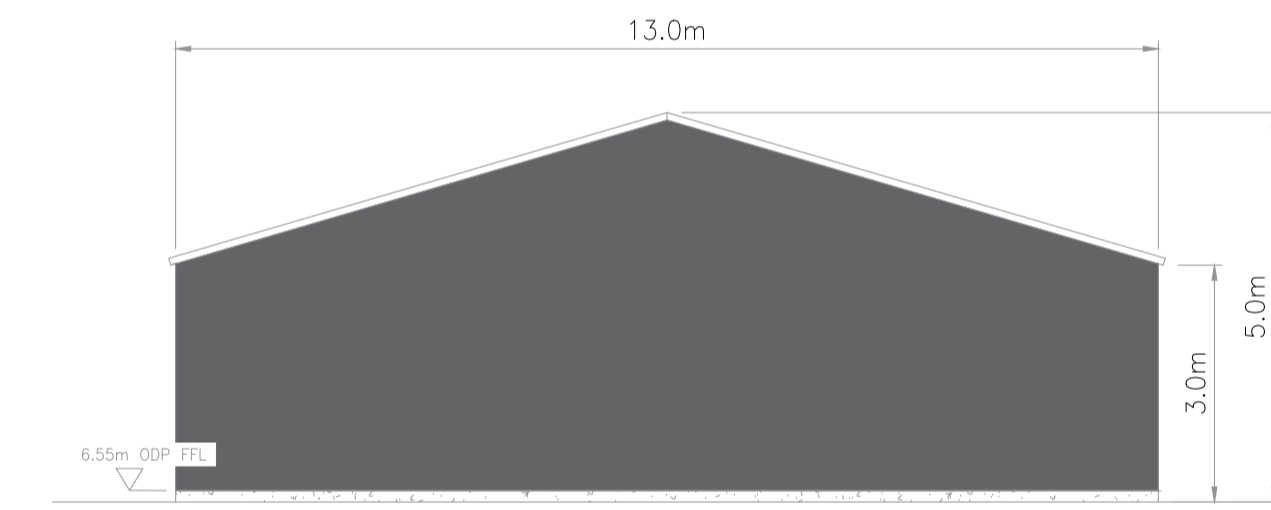

**B-B | EAST SECTION**

1:100

