
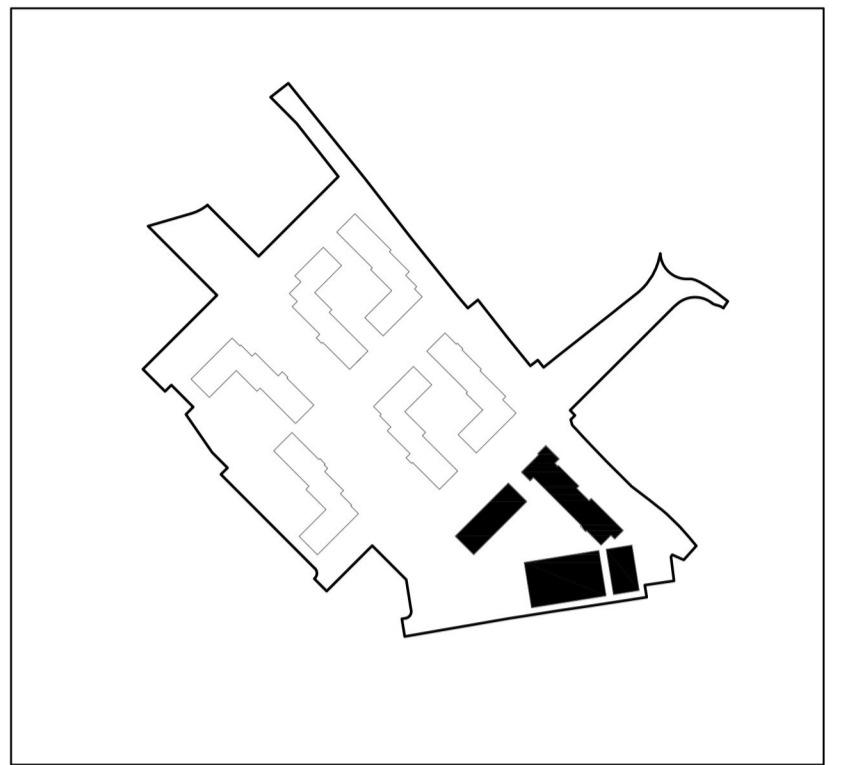


APT. Block 2  
Core B  
LEVEL 6-13

NORTH

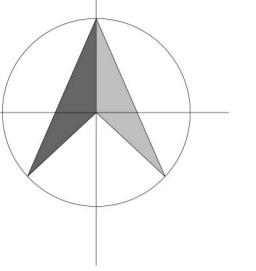

Key Plan - NTS

Apartment Type Legend	
	1 Bed 2p Apartment
	2 Bed 3p Apartment and 2 Bed 4p Apartment
	3 Bed 5p Apartment
	Community and Cultural Total Community area
	Retail Areas
	UD Unit



Rev. By Date Description



IN JOINT VENTURE WITH

**CONROY CROWE KELLY**  
Architects & Urban Designers

DRAWING TITLE: **CHERRY ORCHARD POINT**  
HIGH DENSITY AREA - LEVEL 6 - 13 FLOOR PLANS

SCALE: 1:200	DESIGN NO: 2115-PA-B1-3-10A	JOB: CHERRY ORCHARD POINT
REVISION: A	DATE: 21	CLIENT: LDA
DESIGNED BY: JK	DRAWN BY: JK	DATE: OCT. 23

ALL WORKS TO BE CARRIED OUT USING PROPER MATERIALS WHICH ARE FIT FOR THE USE THEY ARE INTENDED AND FOR THE CONDITIONS IN WHICH THEY ARE TO BE USED. ALL MATERIALS USED IN CONNECTION WITH THE WORKS TO COMPLY WITH THE CONSTRUCTION PRODUCTS REGULATION (EU) NO. 305/2011 AND THE HARMONISED TECHNICAL SPECIFICATIONS STANDARDS THAT FALL WITHIN THE SCOPE OF THE CEN EN 305/2011.

FIGURES DIMENSIONS MUST BE USED IN PREFERENCE TO SCALED DIMENSIONS. ANY DIMENSIONAL DISCREPANCIES MUST BE REPORTED TO THE ARCHITECT IMMEDIATELY. THIS DRAWING REMAINS THE COPYRIGHT OF VAN DIJK ARCHITECTS. IT MUST NOT BE USED FOR ANY PURPOSES INCLUDING REPRODUCTION WITHOUT THE EXPRESS PERMISSION OF VAN DIJK ARCHITECTS. DO NOT COPY OR REPRODUCE THESE DRAWINGS OR ANY ADDITIONAL INFORMATION WITHOUT THE EXPRESS APPROVAL OF VAN DIJK ARCHITECTS.