



Bin Store 5 Plan
1 : 100

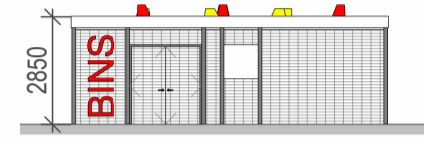


Bin Store 5 Front Elevation
1 : 200

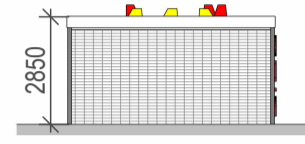


Bin Store 5 Side Elevation 1
1 : 200




Bin Store 5 Rear Elevation
1 : 200

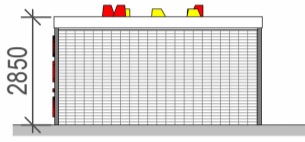


Bin Store 5 Side Elevation 2
1 : 200

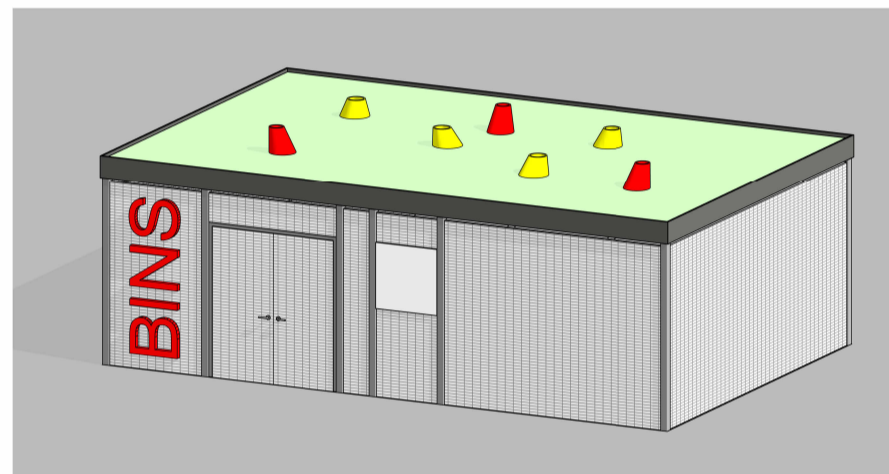

Bin Store 5 - 3D View

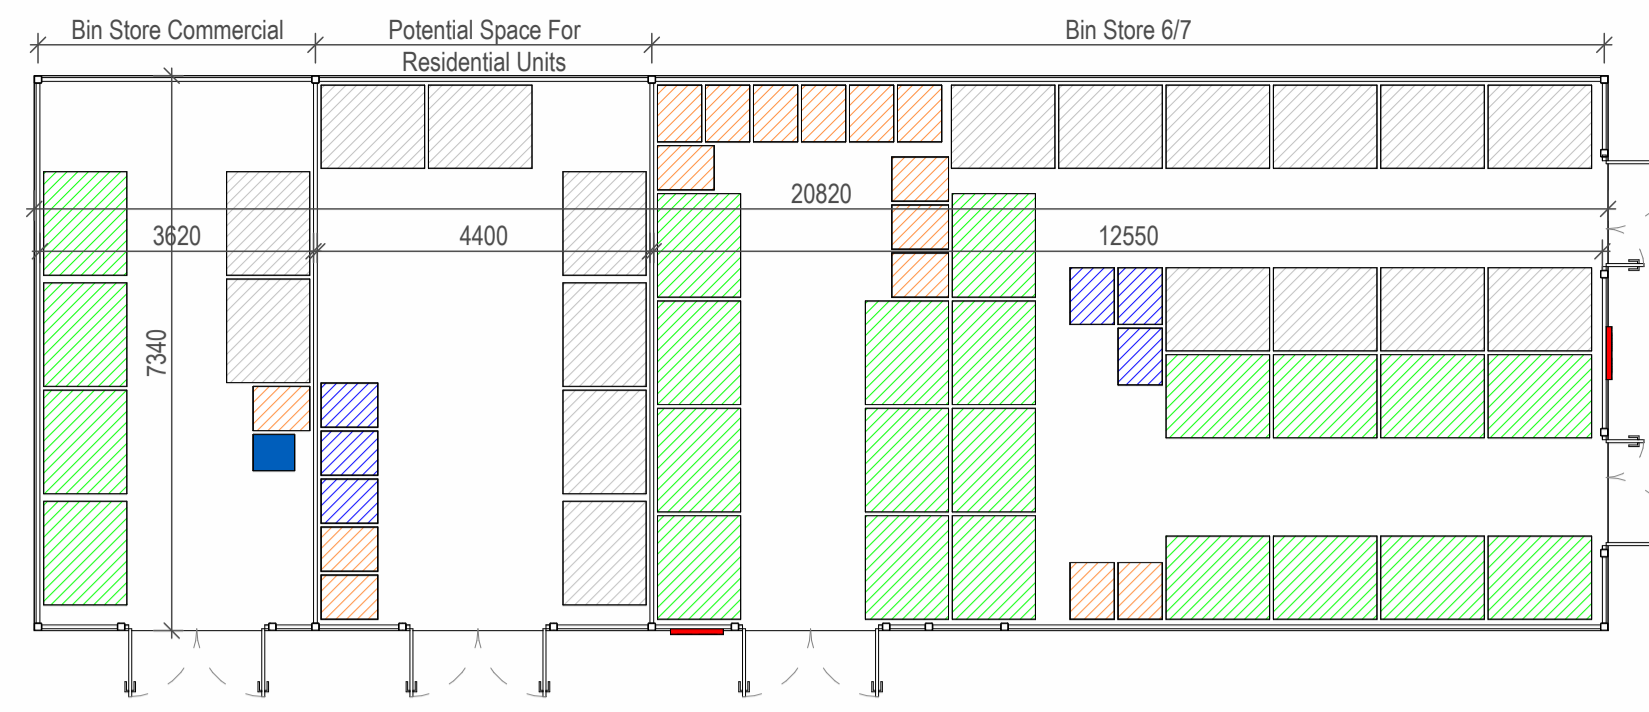


Bin Store Commercial & 6/7 Plan
1 : 100

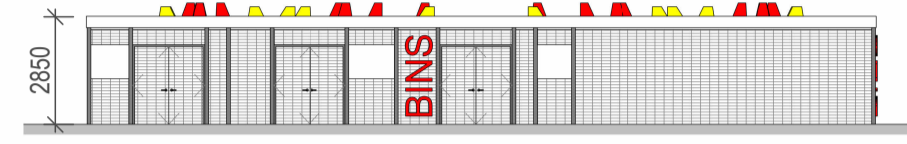


Bin Store Commercial & 6/7 Front Elevation
1 : 200




Bin Store Commercial & 6/7 Side Elevation 1
1 : 200

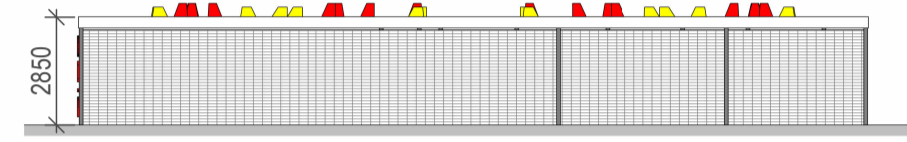


Bin Store Commercial & 6/7 Rear Elevation
1 : 200

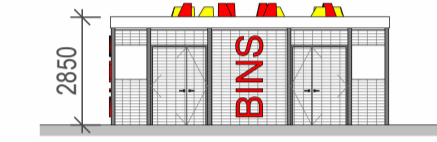


Bin Store Commercial & 6/7 Side Elevation 2
1 : 200

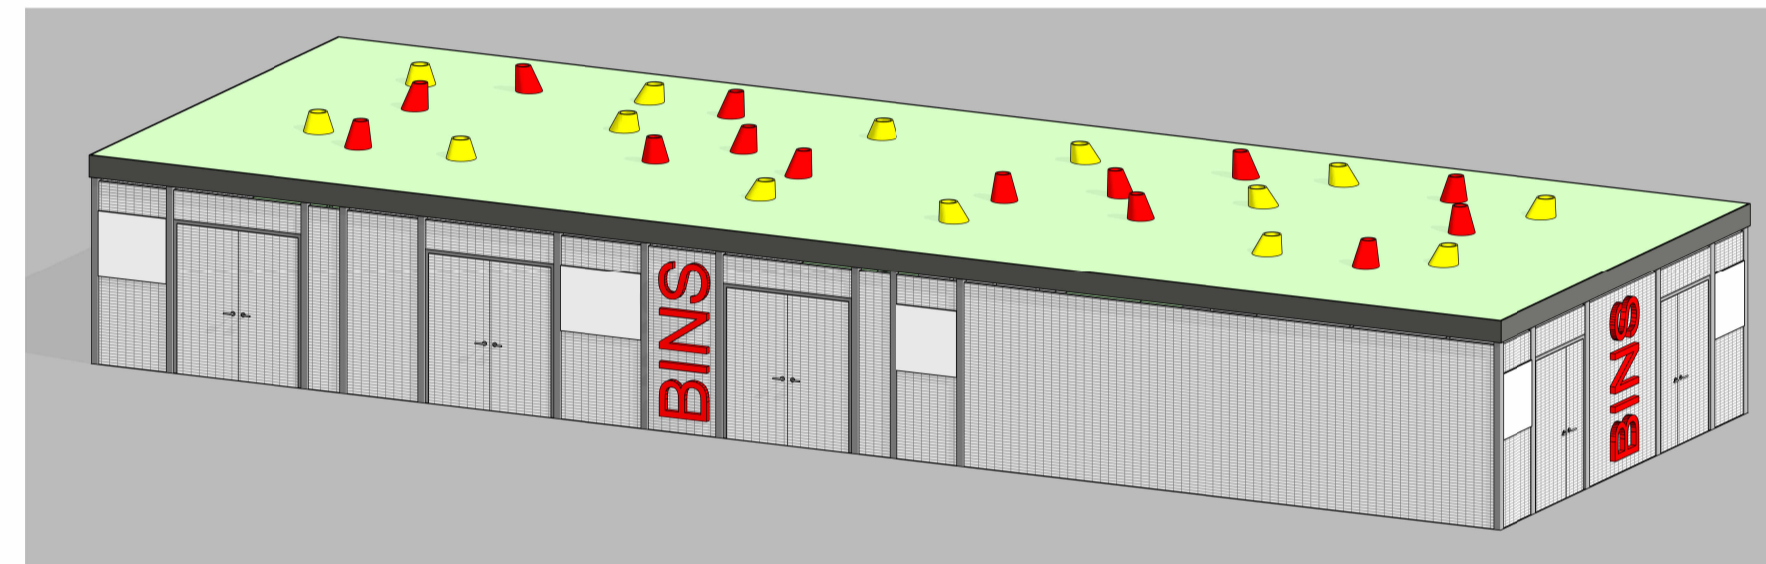


Bin Store Commercial & 6/7 - 3D View

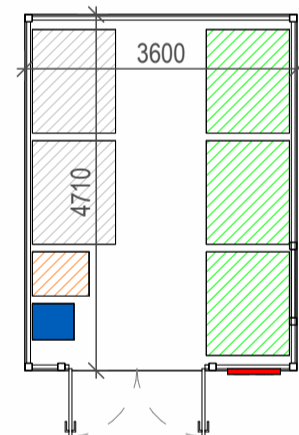


Bin Store 5 Creche Plan
1 : 100

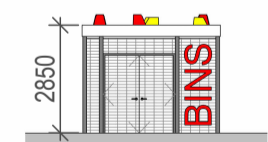


Bin Store 5 Creche Front Elevation
1 : 200

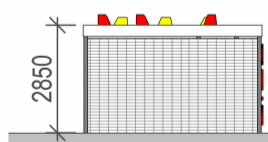


Bin Store 5 Creche Side Elevation 1
1 : 200

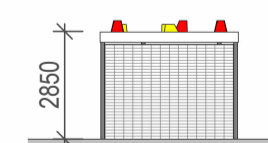


Bin Store 5 Creche Rear Elevation
1 : 200

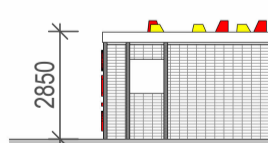

Bin Store 5 Creche Side Elevation 2
1 : 200

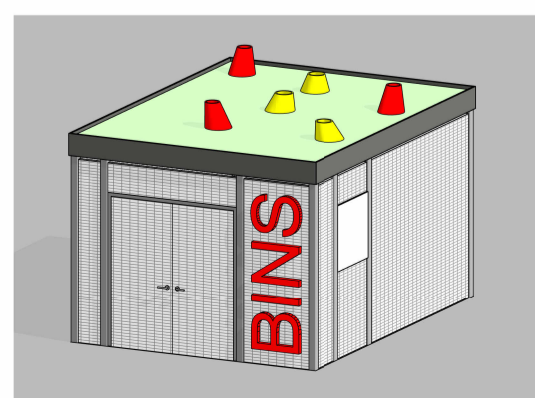

Bin Store 5 Creche - 3D View

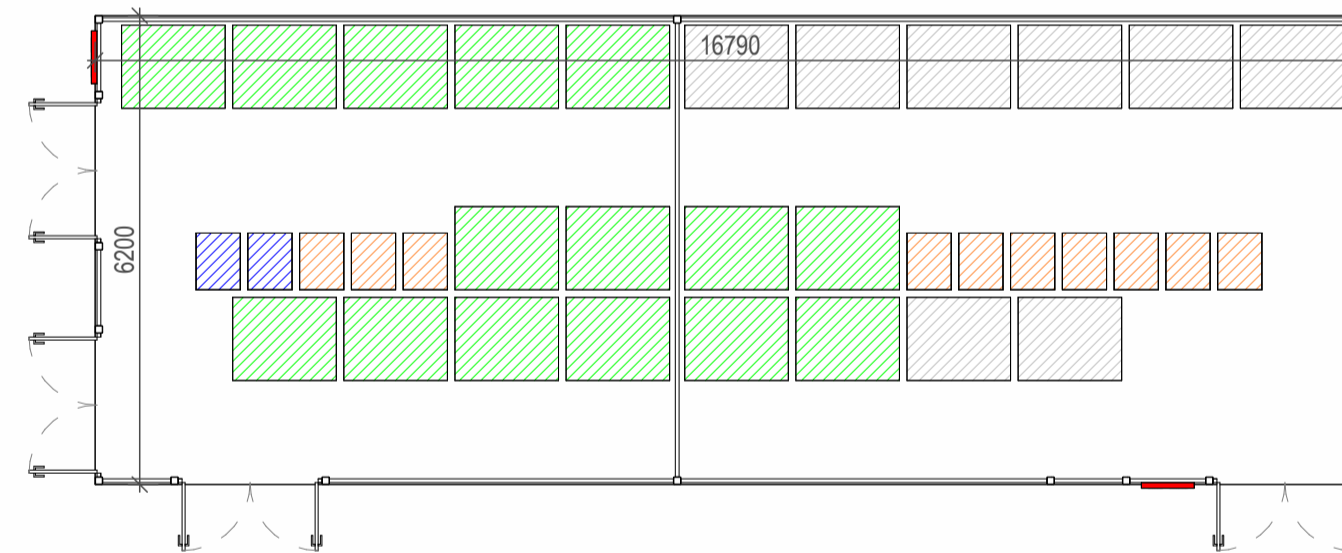


Bin Store 8/9 Plan
1 : 100




Bin Store 8/9 Front Elevation
1 : 200




Bin Store 8/9 Side Elevation 1
1 : 200

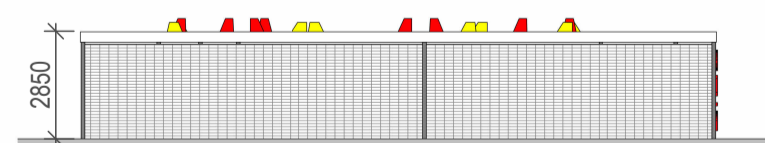


Bin Store 8/9 Rear Elevation
1 : 200

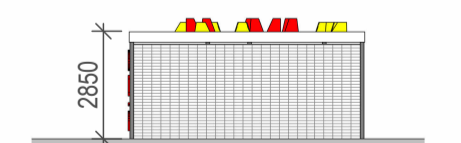

Bin Store 8/9 Side Elevation 2
1 : 200

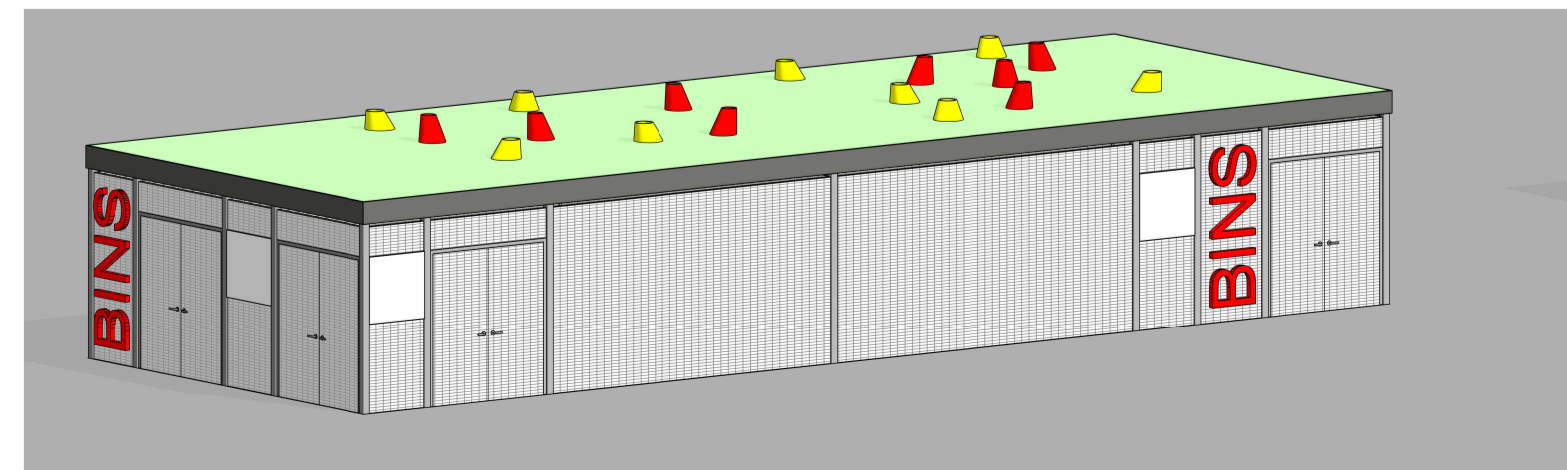


Bin Store 8/9 - 3D View

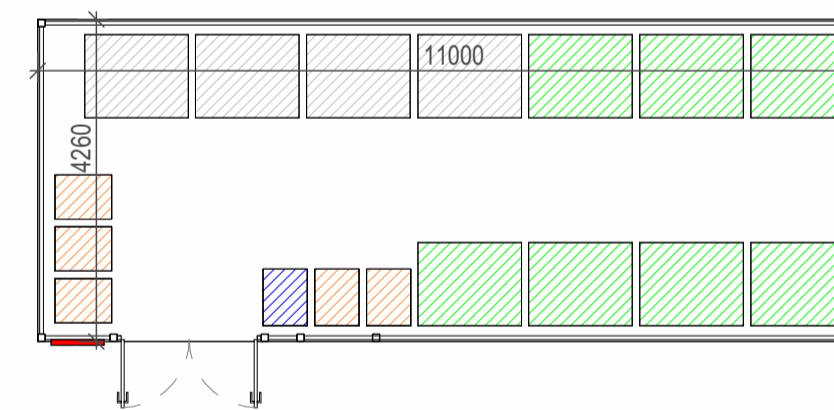


Bin Store 10 Plan
1 : 100




Bin Store 10 Front Elevation
1 : 200

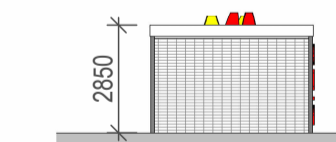


Bin Store 10 Side Elevation 1
1 : 200

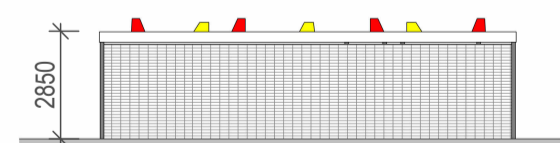

Bin Store 10 Rear Elevation
1 : 200

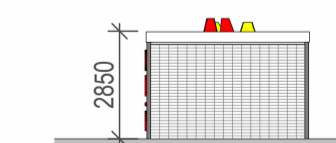

Bin Store 10 Side Elevation 2
1 : 200

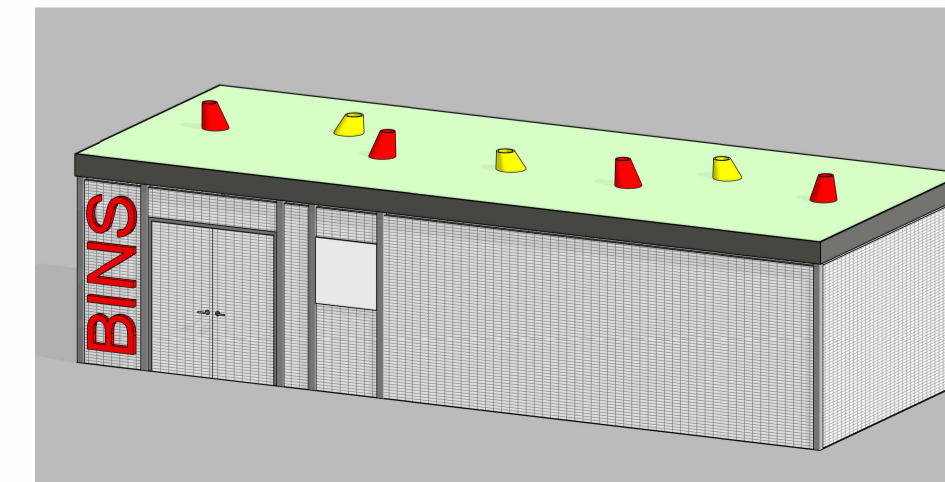

Bin Store 10 - 3D View



Proposed seed mix for Green Roof



Proposed Green Roof Concept Board




Proposed perforated screens for Shelter Walls



Legend

- 120L Glass Bins 0.55m x 0.48m
- 240L Glass 0.75m x 0.585m
- 240L Organic 0.75m x 0.585m
- 240L Mixed Non-Recyclables 0.75m x 0.585m
- 240L Dry Mixed Recyclables 0.75m x 0.585m
- 1100L Mixed Non-Recyclables 1.37m x 1.1m
- 1100L Dry Mixed Recyclables 1.37m x 1.1m

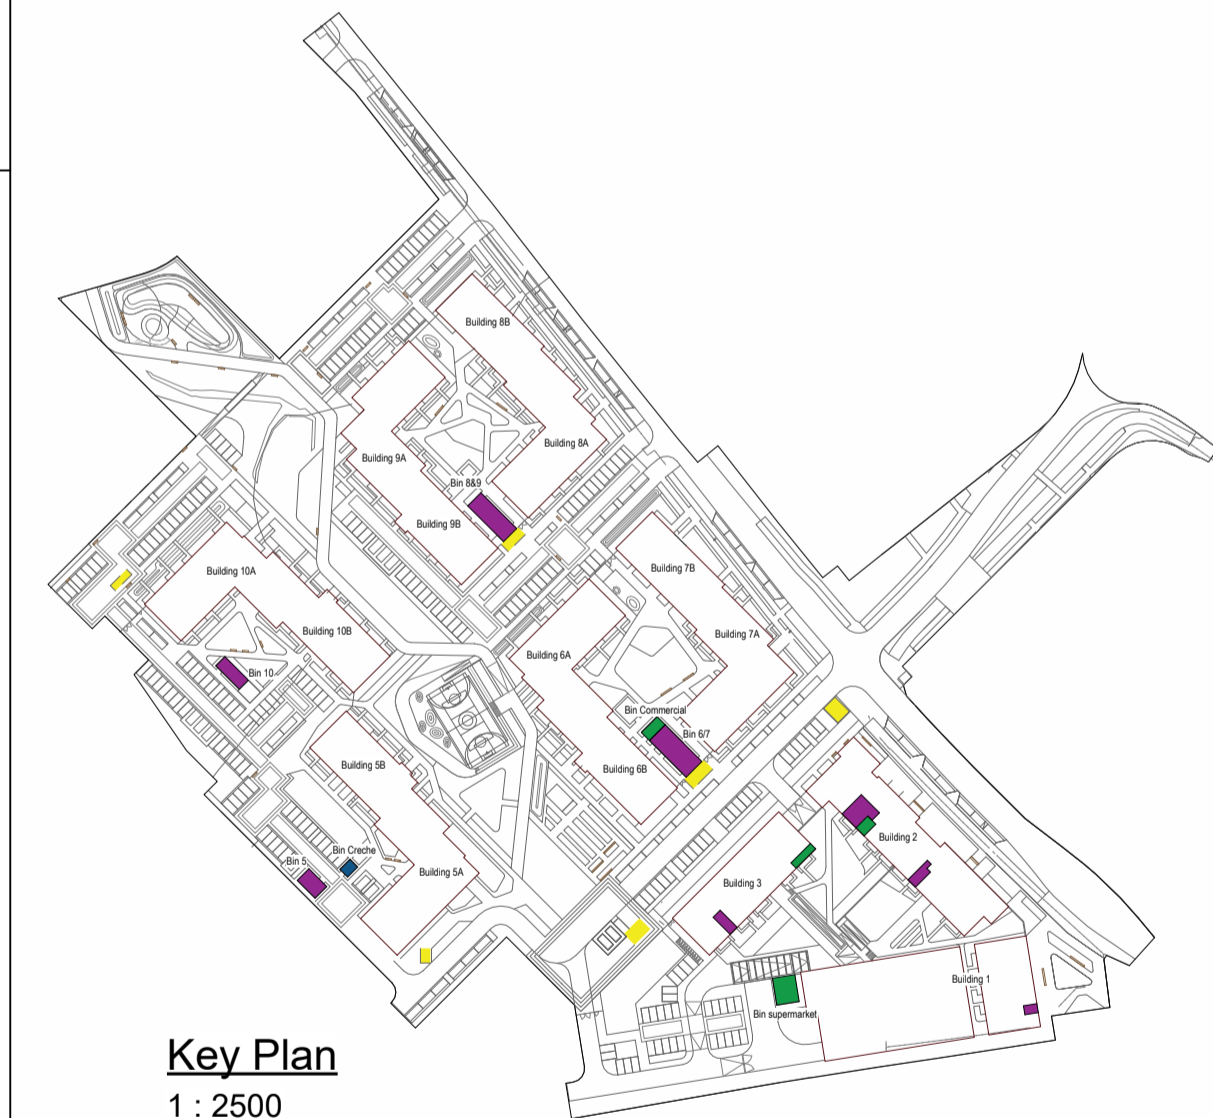

Key Plan
1 : 2500

Rev.	By	Date	Description
A	VM	12/07/2023	Issue For Planning



Mill House, Mill Street, Dundalk, Co. Louth info@vandijkarchitects.com
+353 (0) 42 935 4466 www.vandijkarchitects.com

Drawing Title: **Waste Storage Areas Plans & Elevations**

Scale	Drawing No.	Job No.	Client
1:100/1:200	2202-PA-004	2202-PA-004	Cherry Orchard Point
Rev. A	1	VM	LDA
MS	VM		July 2023

All works to be carried out using proper materials which are fit for the use they are intended and for the condition in which they are to be used. All materials used in connection with the works to comply with the construction products regulation (EU) no. 305/2011 and the harmonised technical specifications/standards that fall within the remit of the CPR no. 305/2011. Figured dimensions must be used in preference to scaled dimensions. Any dimensional discrepancies must be reported to the Architect immediately. This drawing remains the copyright of van Dijk Architects. It must not be used for any purpose building or otherwise without the express permission of this practice. Do not copy or redistribute these drawings or any additional information without the expressed approval of van Dijk Architects.