





1 South East Elevation
1 : 200

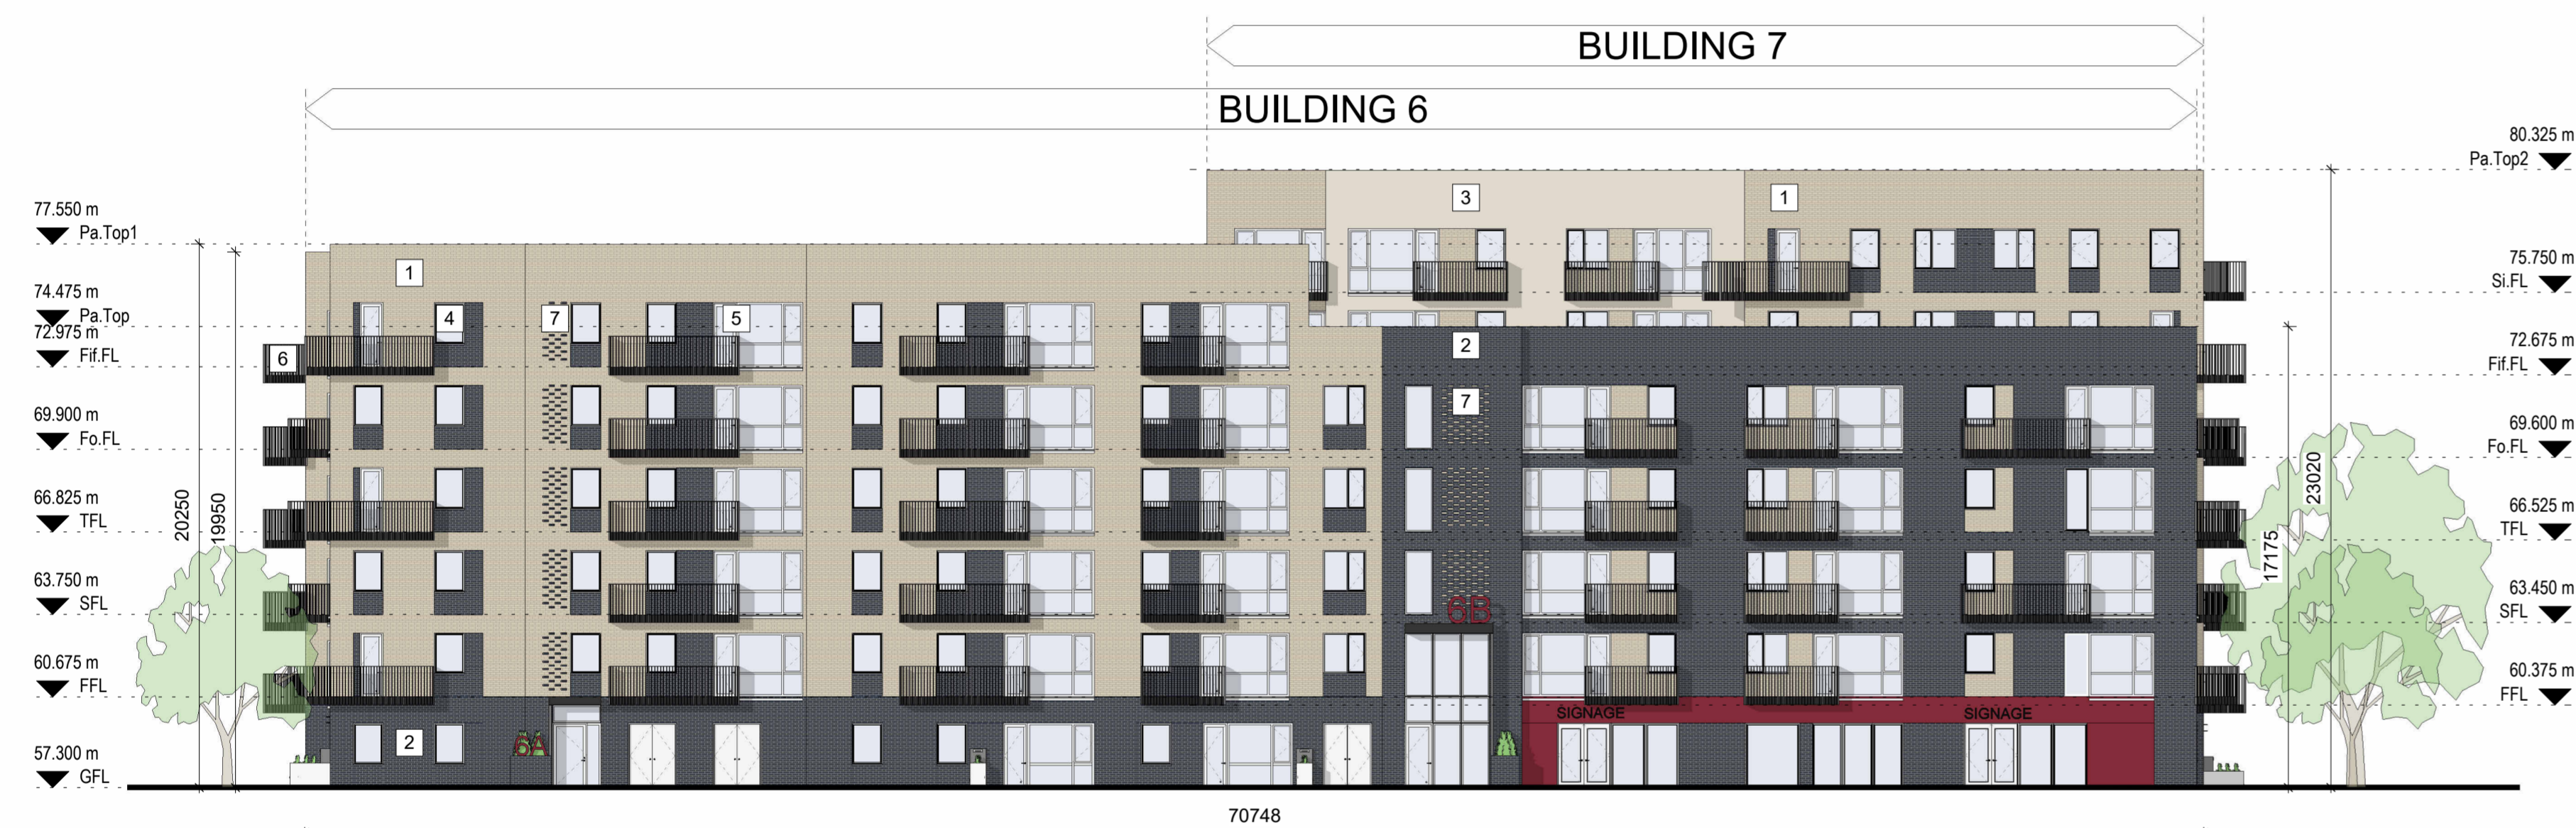

2 South West Elevation
1 : 200

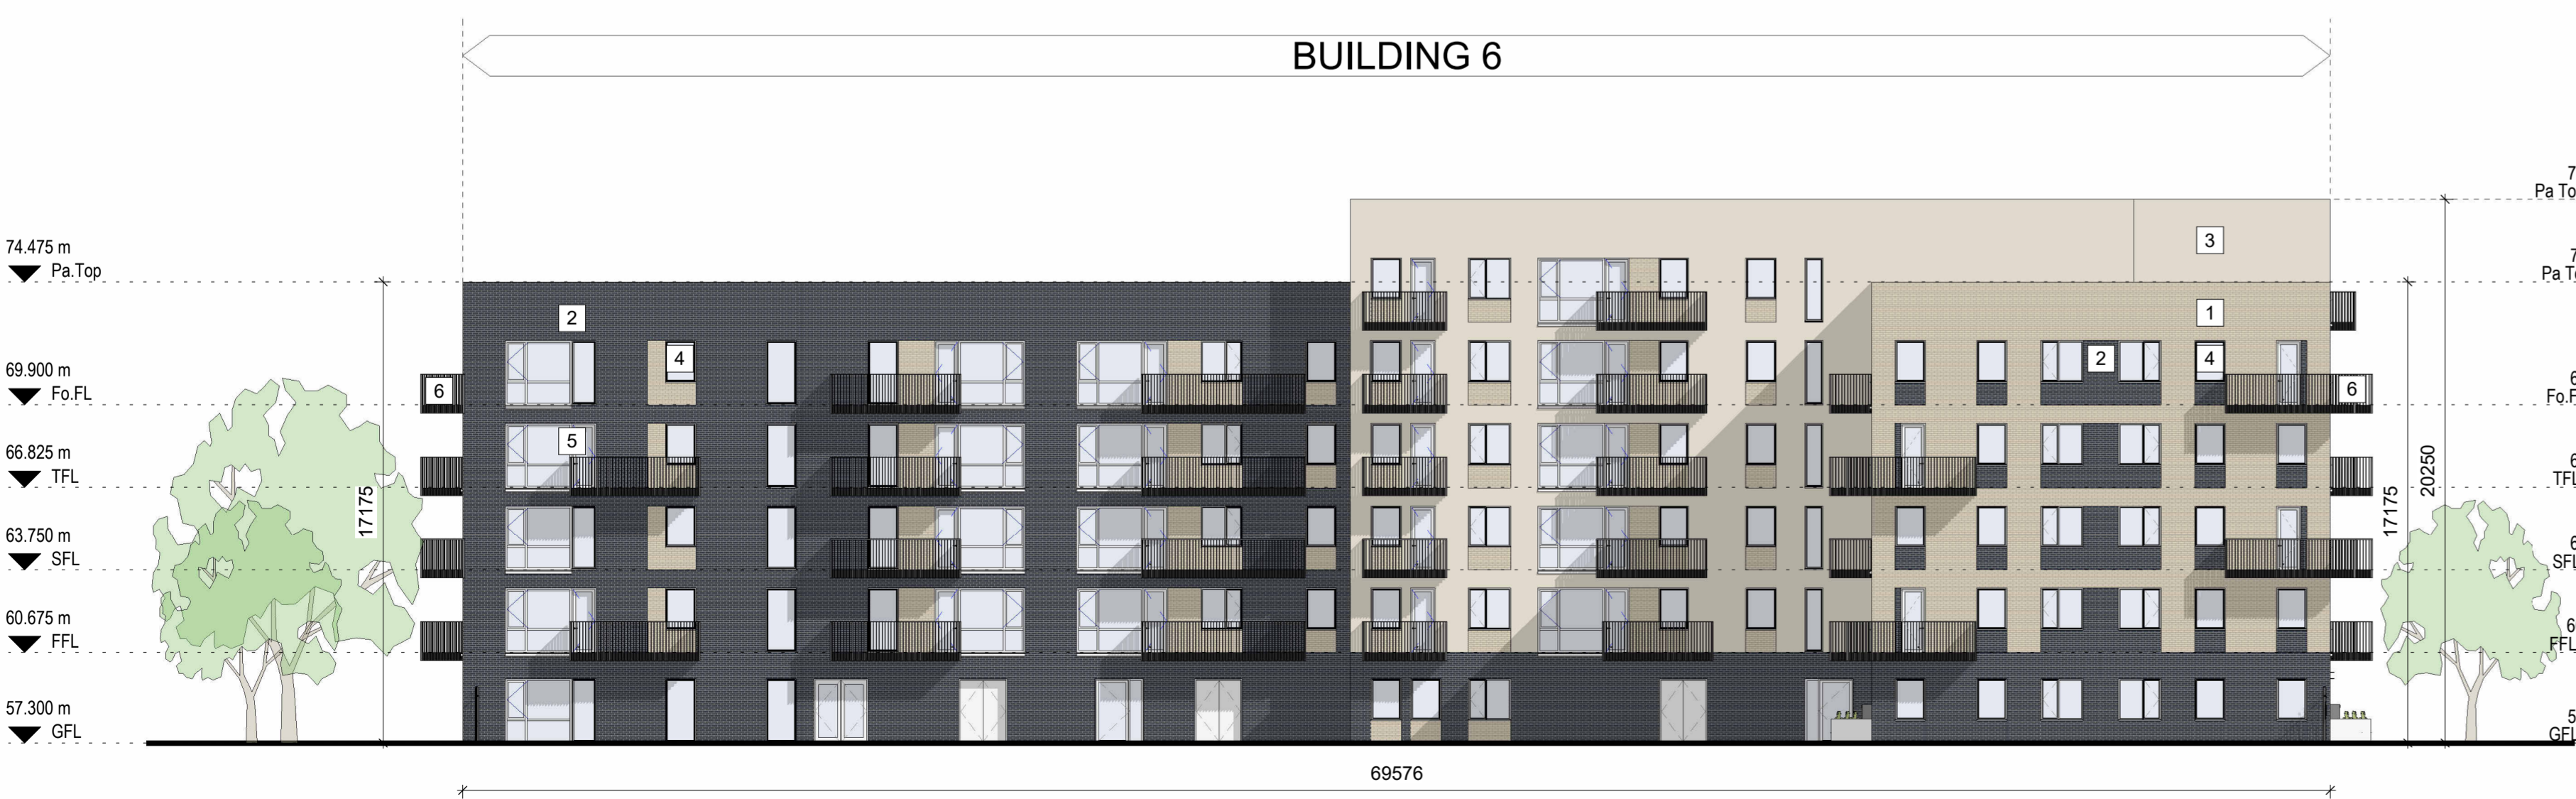

3 North East Courtyard Elevation
1 : 200

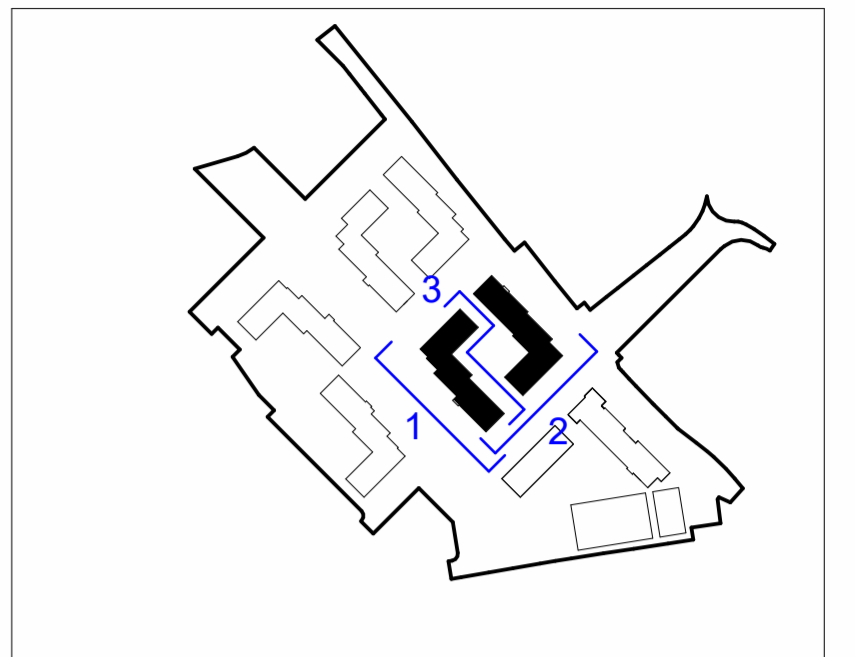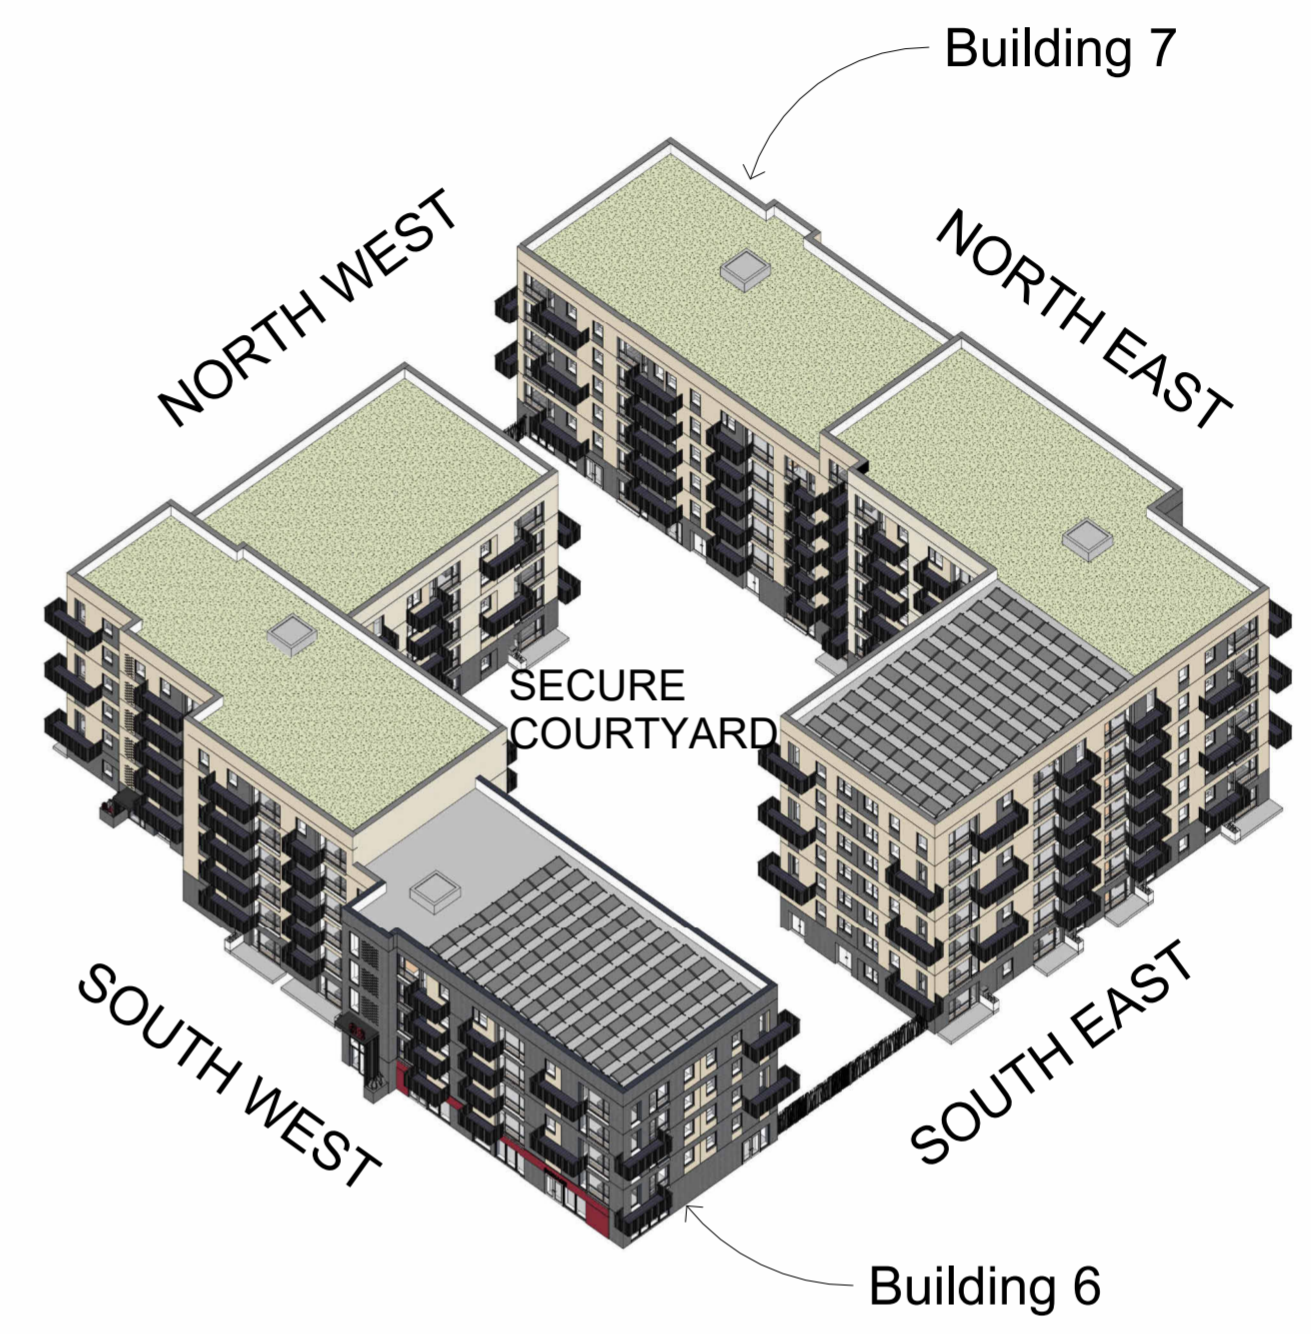

- Finishes Key**
- 1 Buff Brick Finish:**
Buff coloured brick in stretcher bond
 - 2 Black Brick Finish:**
Black coloured brick in stretcher bond
 - 3 Cement Render Finish:**
Buff coloured cement render system
 - 4 Windows:**
Light grey coloured Aluminium or Aluclad window system with integral aluminium cills
 - 5 Doors & Screens:**
Light grey coloured Aluminium or Aluclad window system with integral aluminium cills
 - 6 Balconies:**
Light grey coloured polyester powder coated, galvanized mild steel balcony system
 - 7 Coloured Brick Pattern:**
Feature panels of flush brick detail



REV NR	ISSUED BY	PLANNING APPLICATION	REV. DESCRIPTION	REV. DATE
A	AO	PLANNING APPLICATION		09/06/2023



In joint venture with
CONROY CROWE KELLY
Architects & Urban Designers

Drawing Title: **Building 6&7 Elevations Sheet 1**

Scale	As indicated	Drawing Number	2202-PA-B6&7 -200	Job	Cherry Orchard Point
Revision	A	Issue	A1	Client	LDA
Prepared by	AO	Drawn by	AK	Date	23/02/2023

All works to be carried out using proper materials which are fit for the use they are intended and for the condition in which they are to be used. All materials used in connection with the works to comply with the Construction Products Regulation (EU) No. 305/2011 and the harmonised technical specifications/standards that fall within the remit of the CPR No. 305/2011. Figured dimensions must be used in preference to scaled dimensions. Any dimensional discrepancies must be reported to the Architect immediately. This drawing remains the copyright of van Dijk Architects. It must not be used for any purpose building or otherwise without the express permission of this practice. Do not copy or redistribute these drawings or any additional information without the expressed approval of van Dijk Architects.