





PERSPECTIVE VIEW

PLAN  
1:20

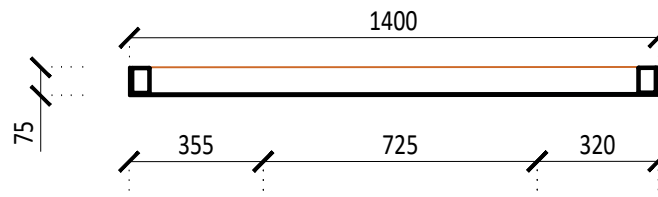


Free Standing Corten metal  
element, thickness 75mm,  
laser cut letters

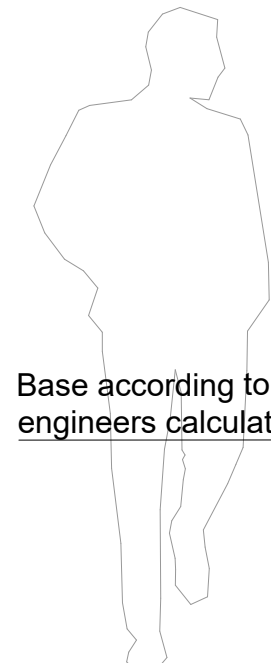

Base according to structural  
engineers calculations

FRONT ELEVATION  
1:20

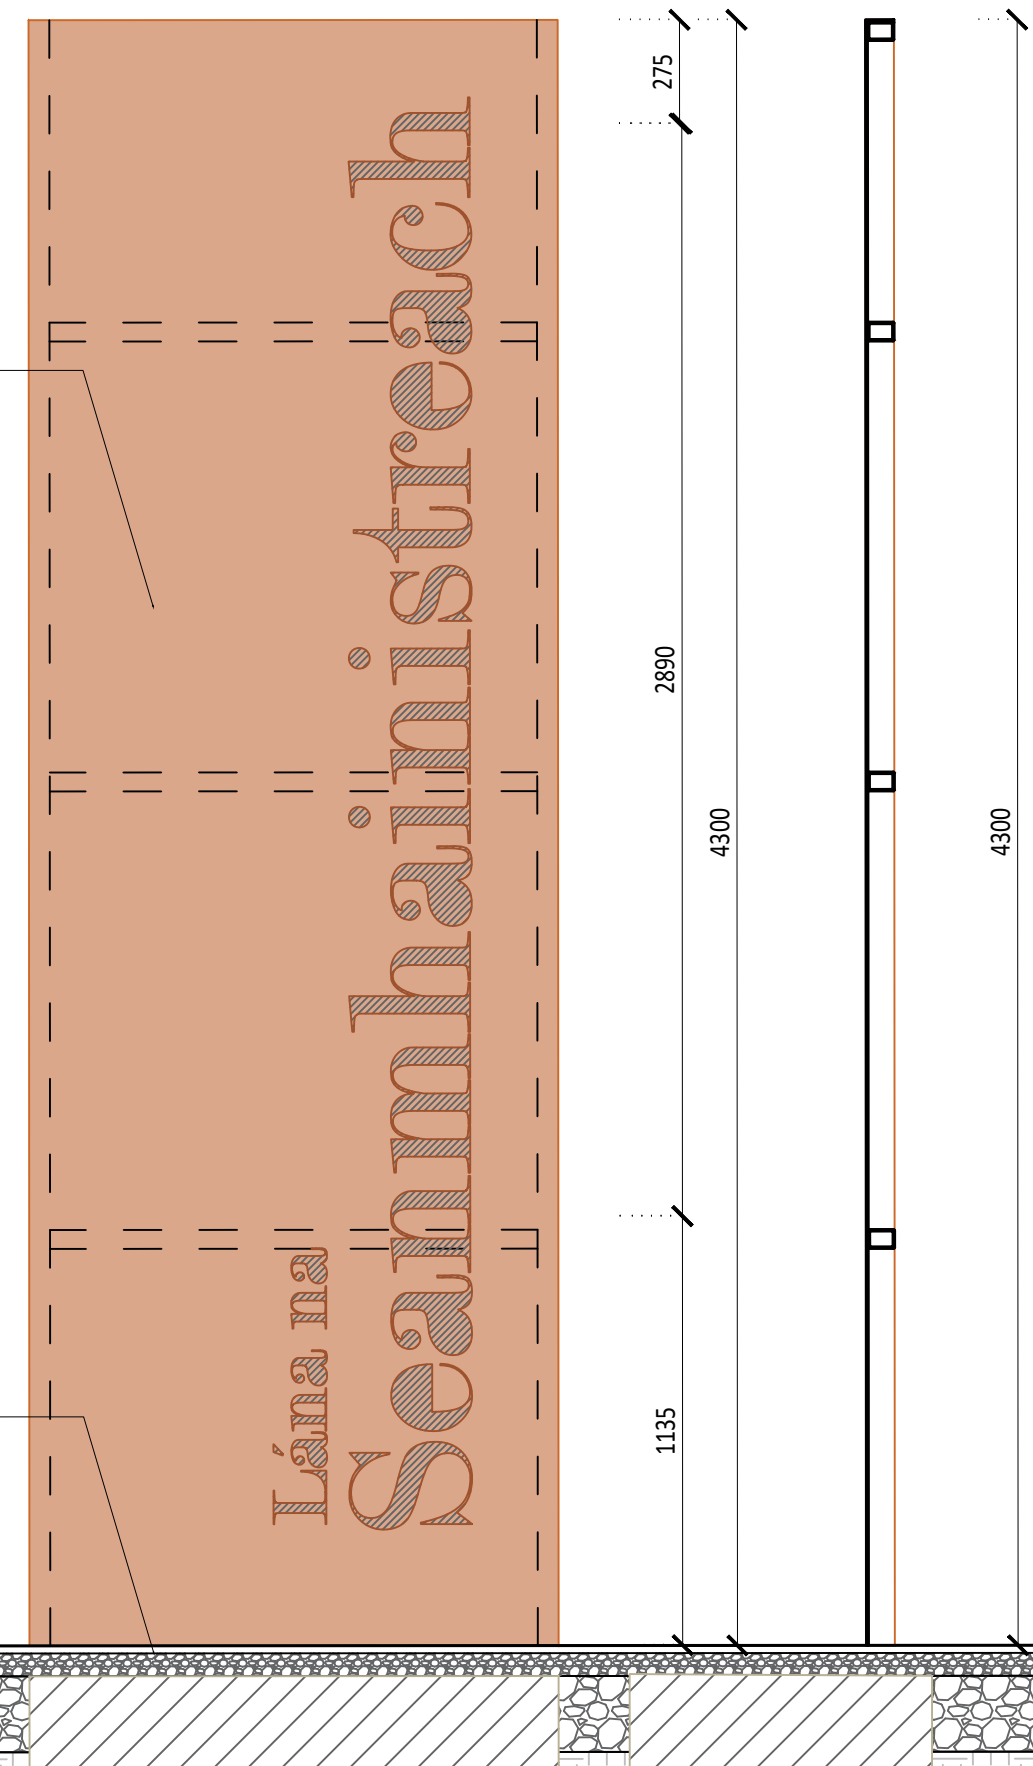

SECTION  
1:20

Copyright of Turley and Arrow Architects ApS  
This drawing is for illustrative purposes only and should not be used for  
any construction or estimation purposes. To be scaled for planning  
application purposes only. No liability or responsibility is accepted arising  
from reliance upon the information contained within this drawing.  
Dimensions shown in millimeters, height marks in meters.

CLIENT  
Louth County Council

PROJECT  
Westgate 2040, Drogheda

DRAWING  
Detail Drawing 3  
Old Abbey Lane Sign

PROJECT NUMBER  
LOUB3004

DRAWING NUMBER      AUTHOR  
LOUX3001-P-000-131-A      RPS

REVISION      STATUS  
N/A

DATE      SCALE  
28.08.2023      1:20 @ A3

ADDRESS

ARROW  
Nørre Farimagsgade 13,  
Mezz. Th.  
1364 Copenhagen K

Turley  
40 Queen Square,  
Bristol  
BS1 4QP

