




FRONT ELEVATION
1:20

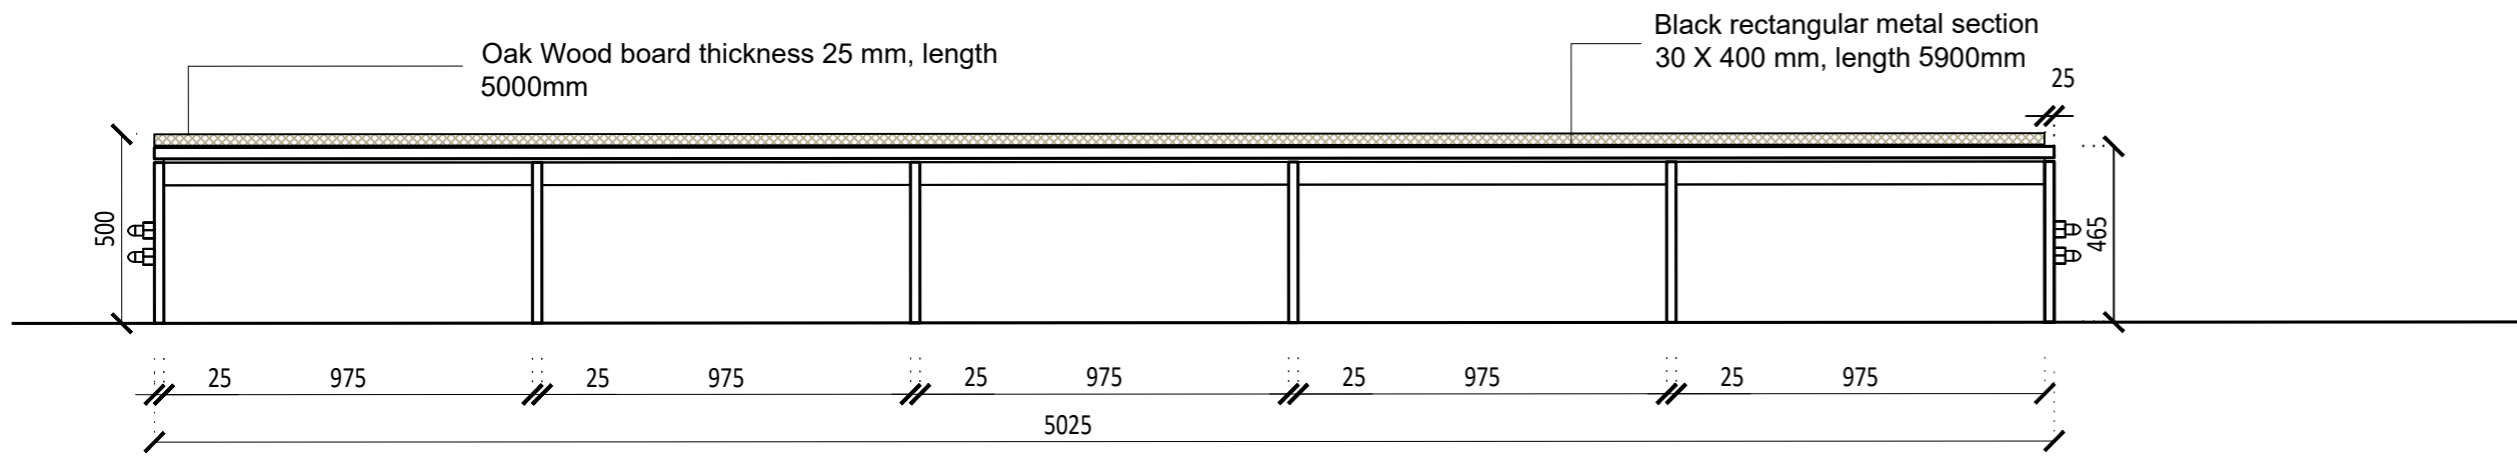


SECTION
1:20

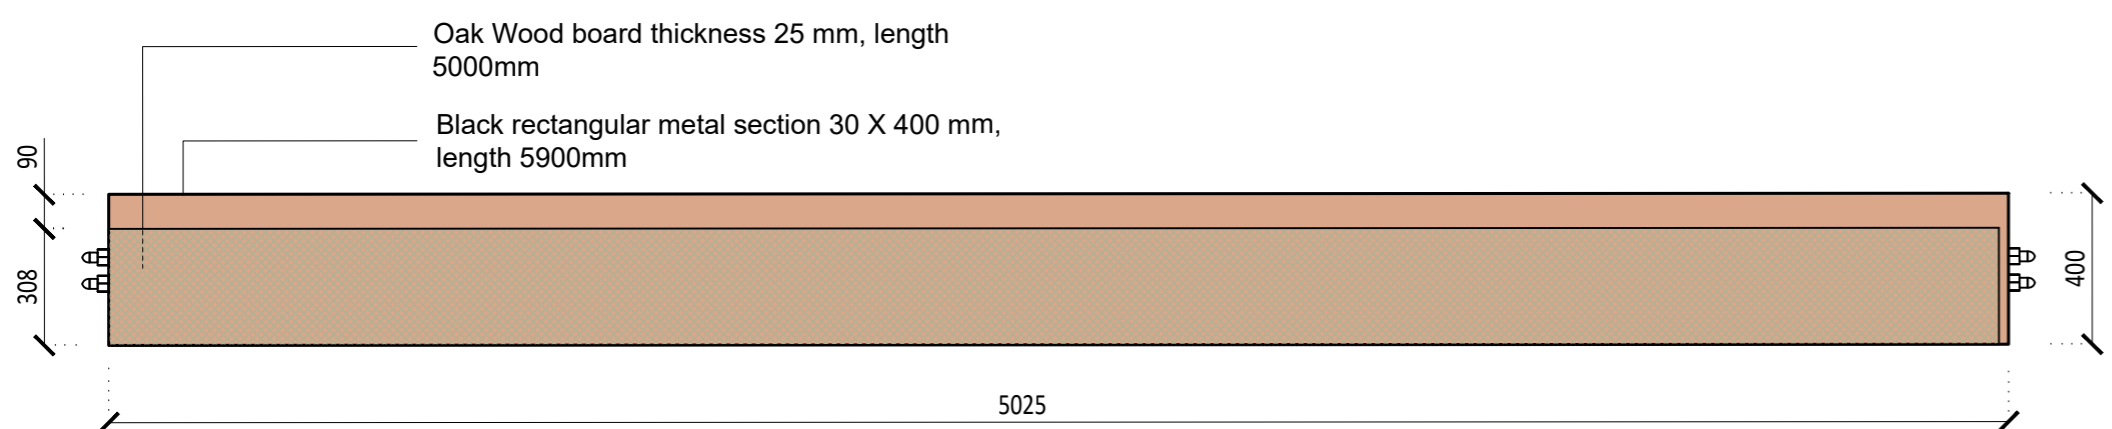

PLAN
1:20

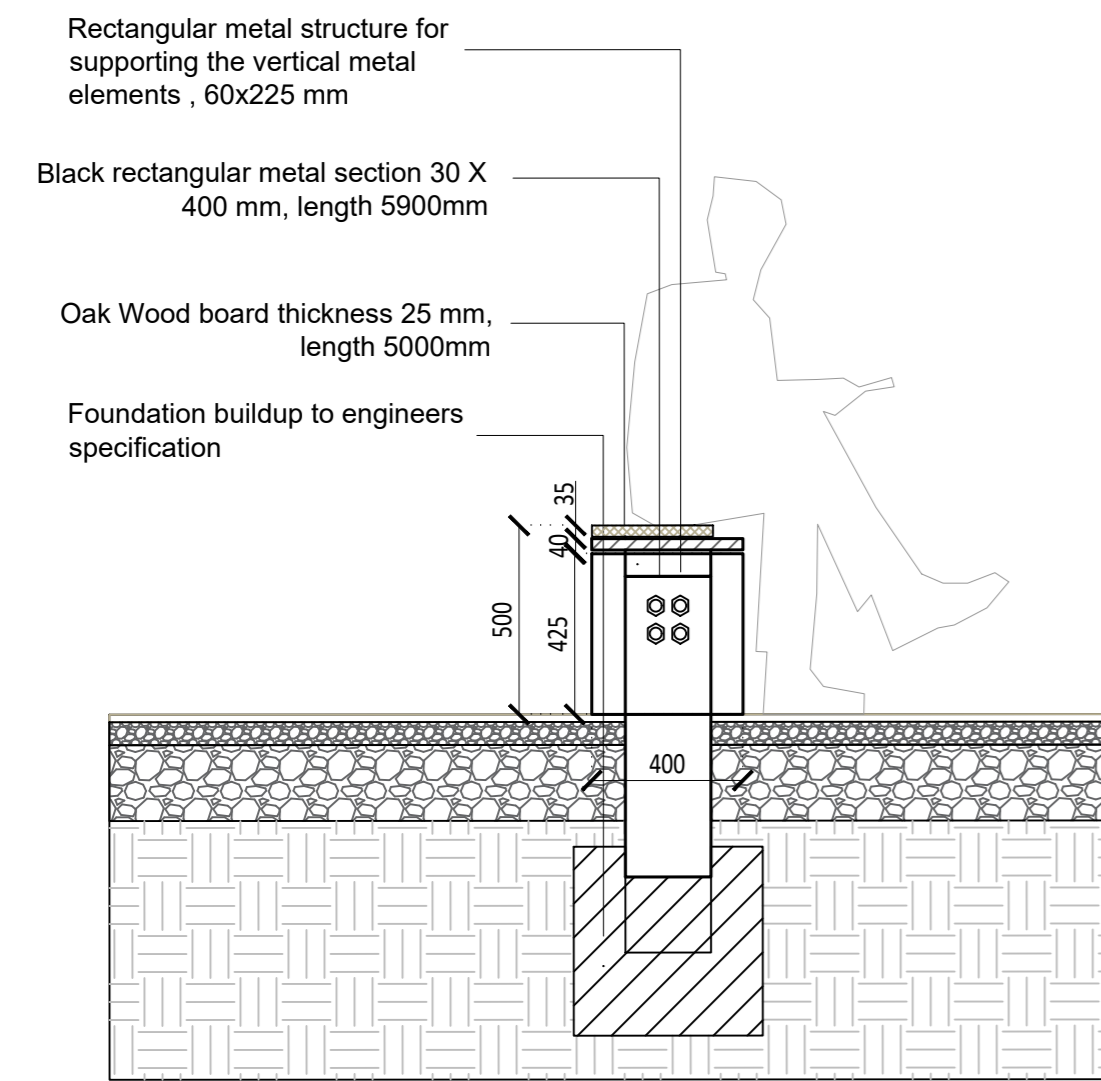

SECTION
1:20

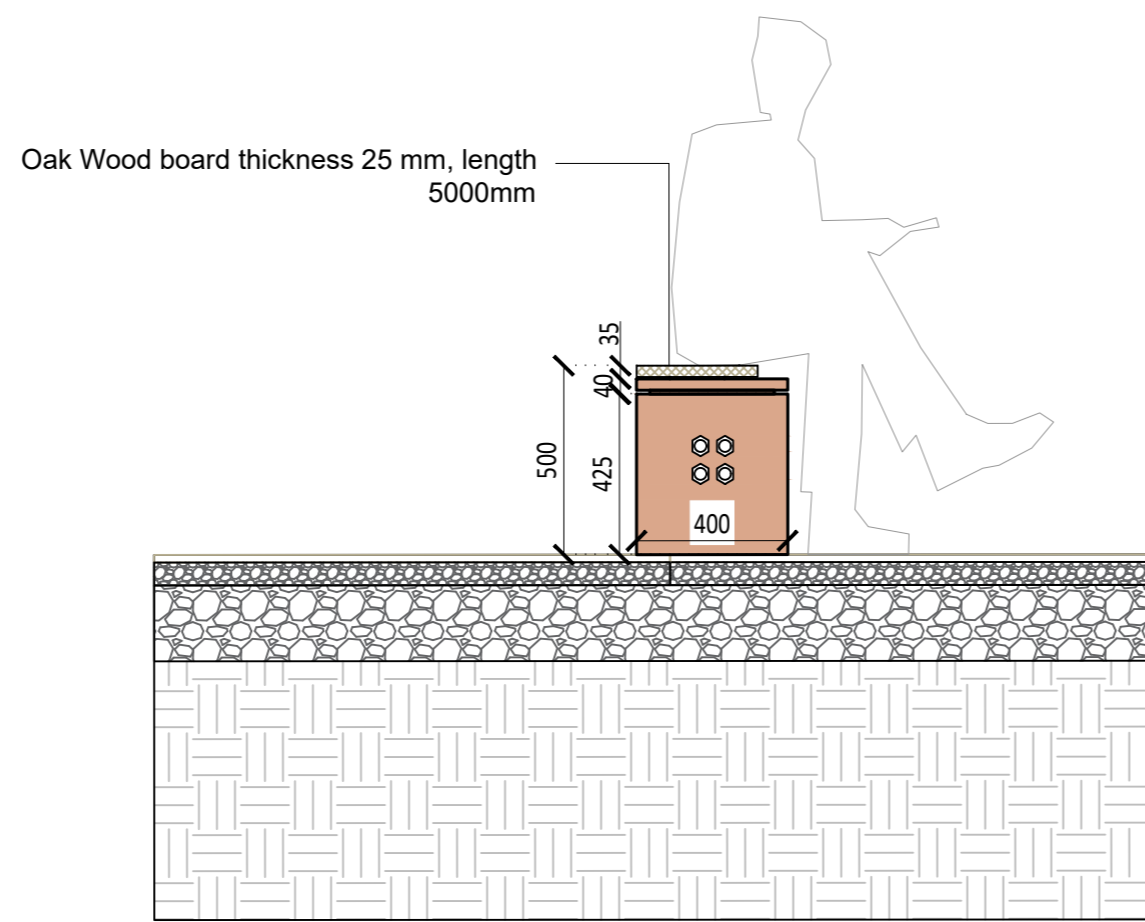

SIDE ELEVATION
1:20



PERSPECTIVE VIEW

| | |
|---|--|
| CLIENT | |
| Louth County Council | |
| PROJECT | |
| Westgate 2040, Drogheda | |
| DRAWING | |
| Detail Drawing 14 Seating Bench | |
| PROJECT NUMBER | |
| LOUB3004 | |
| DRAWING NUMBER | AUTHOR |
| LOUX3001-P-000-142-A | RPS |
| REVISION | STATUS |
| N/A | |
| DATE | SCALE |
| 28.08.2023 | 1:20 @ A2 |
| ADDRESS | |
| ARROW Nørre Farimagsgade 13, Mezz. Th. 1364 Copenhagen K | Turley 40 Queen Square, Bristol BS1 4QP |