



NOTES


1. This drawing is to be read in conjunction with all relevant documents and specifications.
2. Dimensions are not to be scaled.
3. Levels as per Proposed Site Plan LOUX30001-P-000-103A

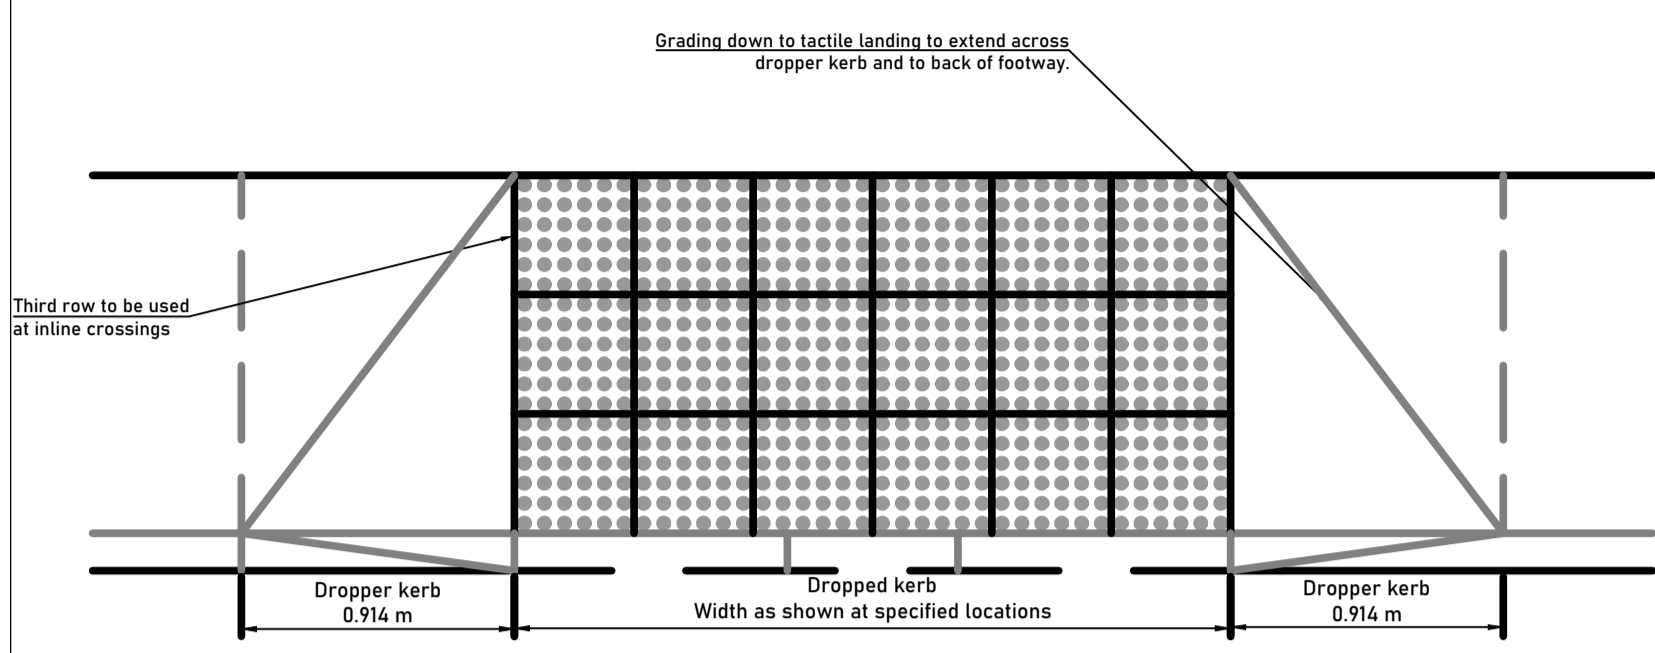

PLAN VIEW OF TYPICAL PEDESTRIAN CROSSING DETAIL (TACTILE PAVING SLABS)
Scale 1:10

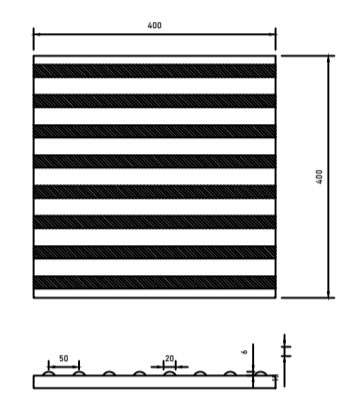


PLAN & PROFILE VIEW OF TYPICAL CORDUROY HAZARD WARNING SURFACE
Scale 1:10

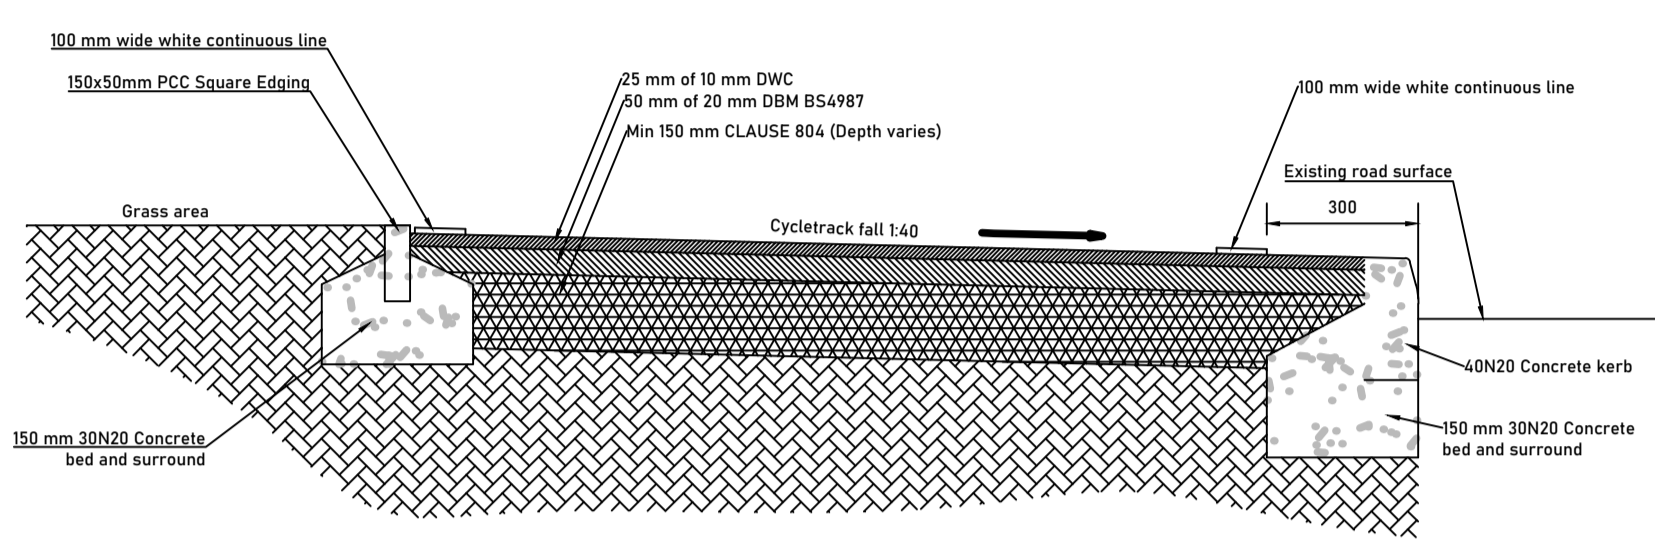


TYPICAL CYCLE TRACK DETAIL
Scale 1:15


- NOTES:
1. Subbase material shall comply with CLAUSE 803 or 804. Material to CLAUSE 804 shall comply with minimum CBR requirements as per NRA specifications.
 2. Kerbs shall be laid in accordance with CLAUSE 101.
 3. Joints shall comprise of a 10 mm thick pre-formed filler to CLAUSE 1015 raked out to 10 mm depth after casting and sealed with a grey polysulphide sealant to CLAUSE 1017.
 4. Joints shall also be provided around manhole and other covers within area.
 5. All CLAUSE references related to VOLUME 1 SPECIFICATION FOR ROAD WORKS (NRA).

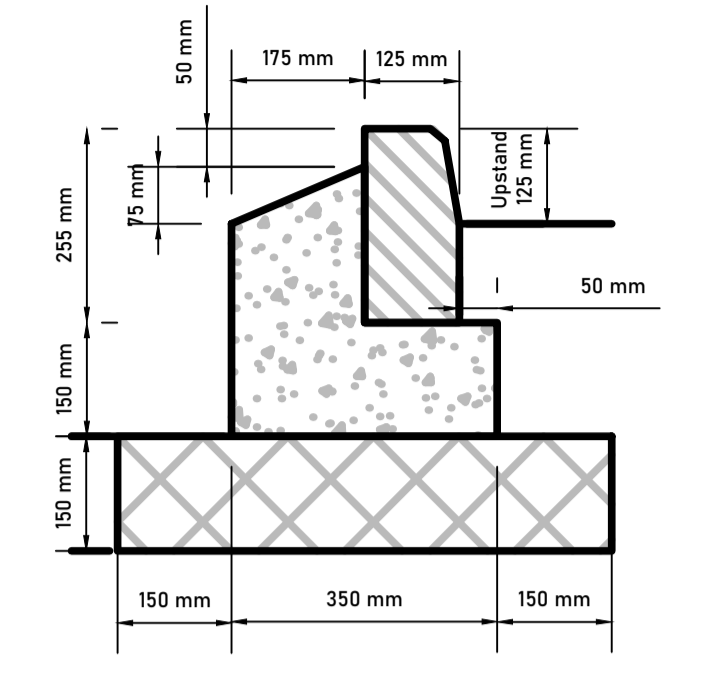


TYPICAL KERB TYPE HB2 / CONSERVATION
Scale 1:10

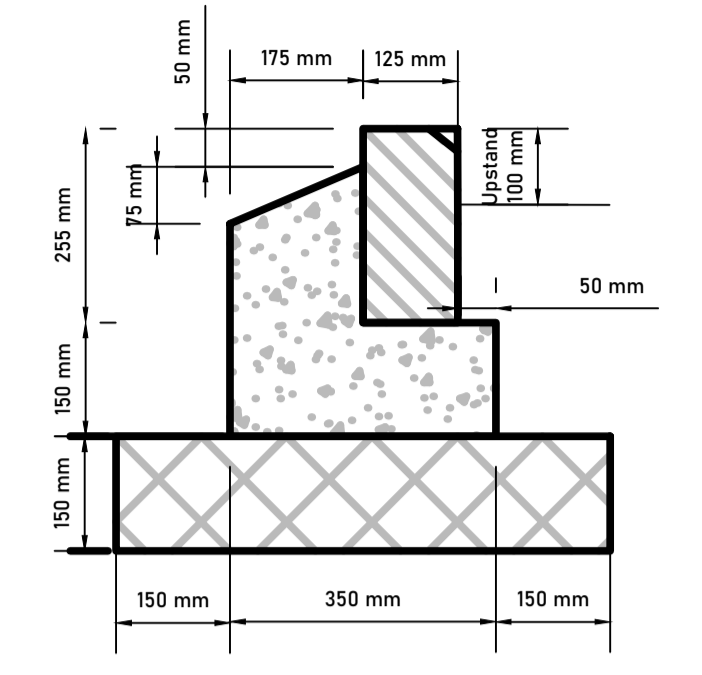


TYPICAL KERB TYPE SP45
Scale 1:10

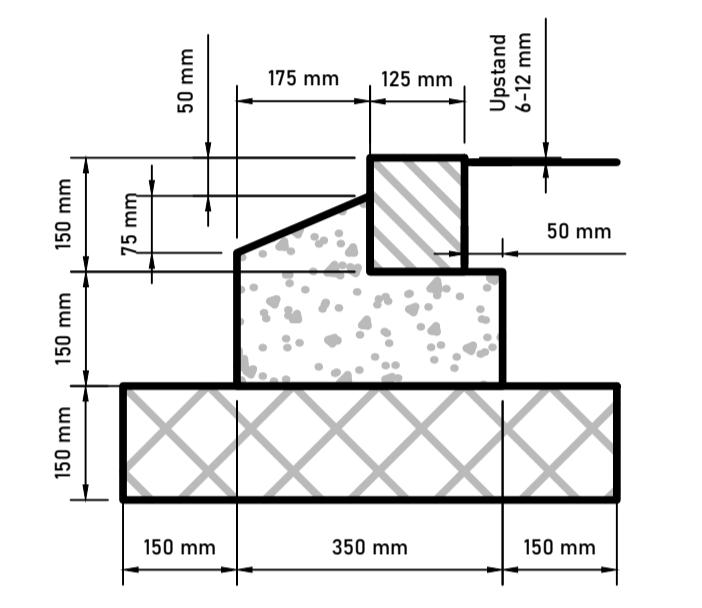


TYPICAL KERB TYPE DK
Kerb type C52 or BN laid upside down on radii
Scale 1:10

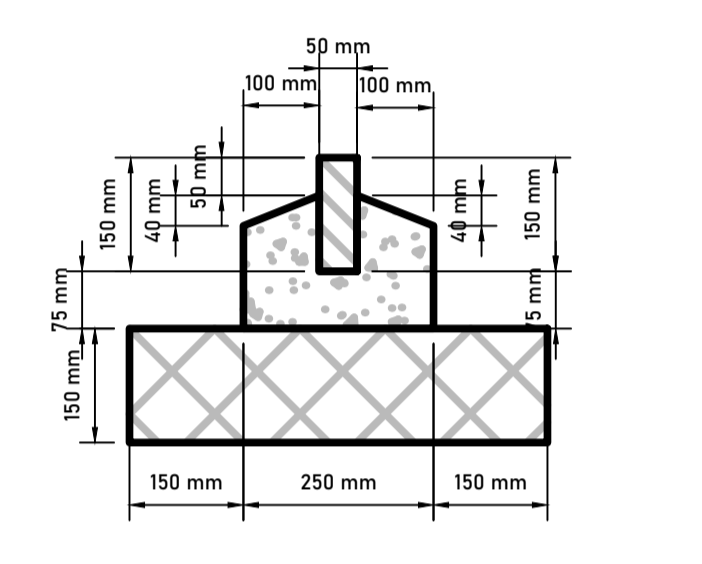


TYPICAL KERB TYPE EF
Scale 1:10

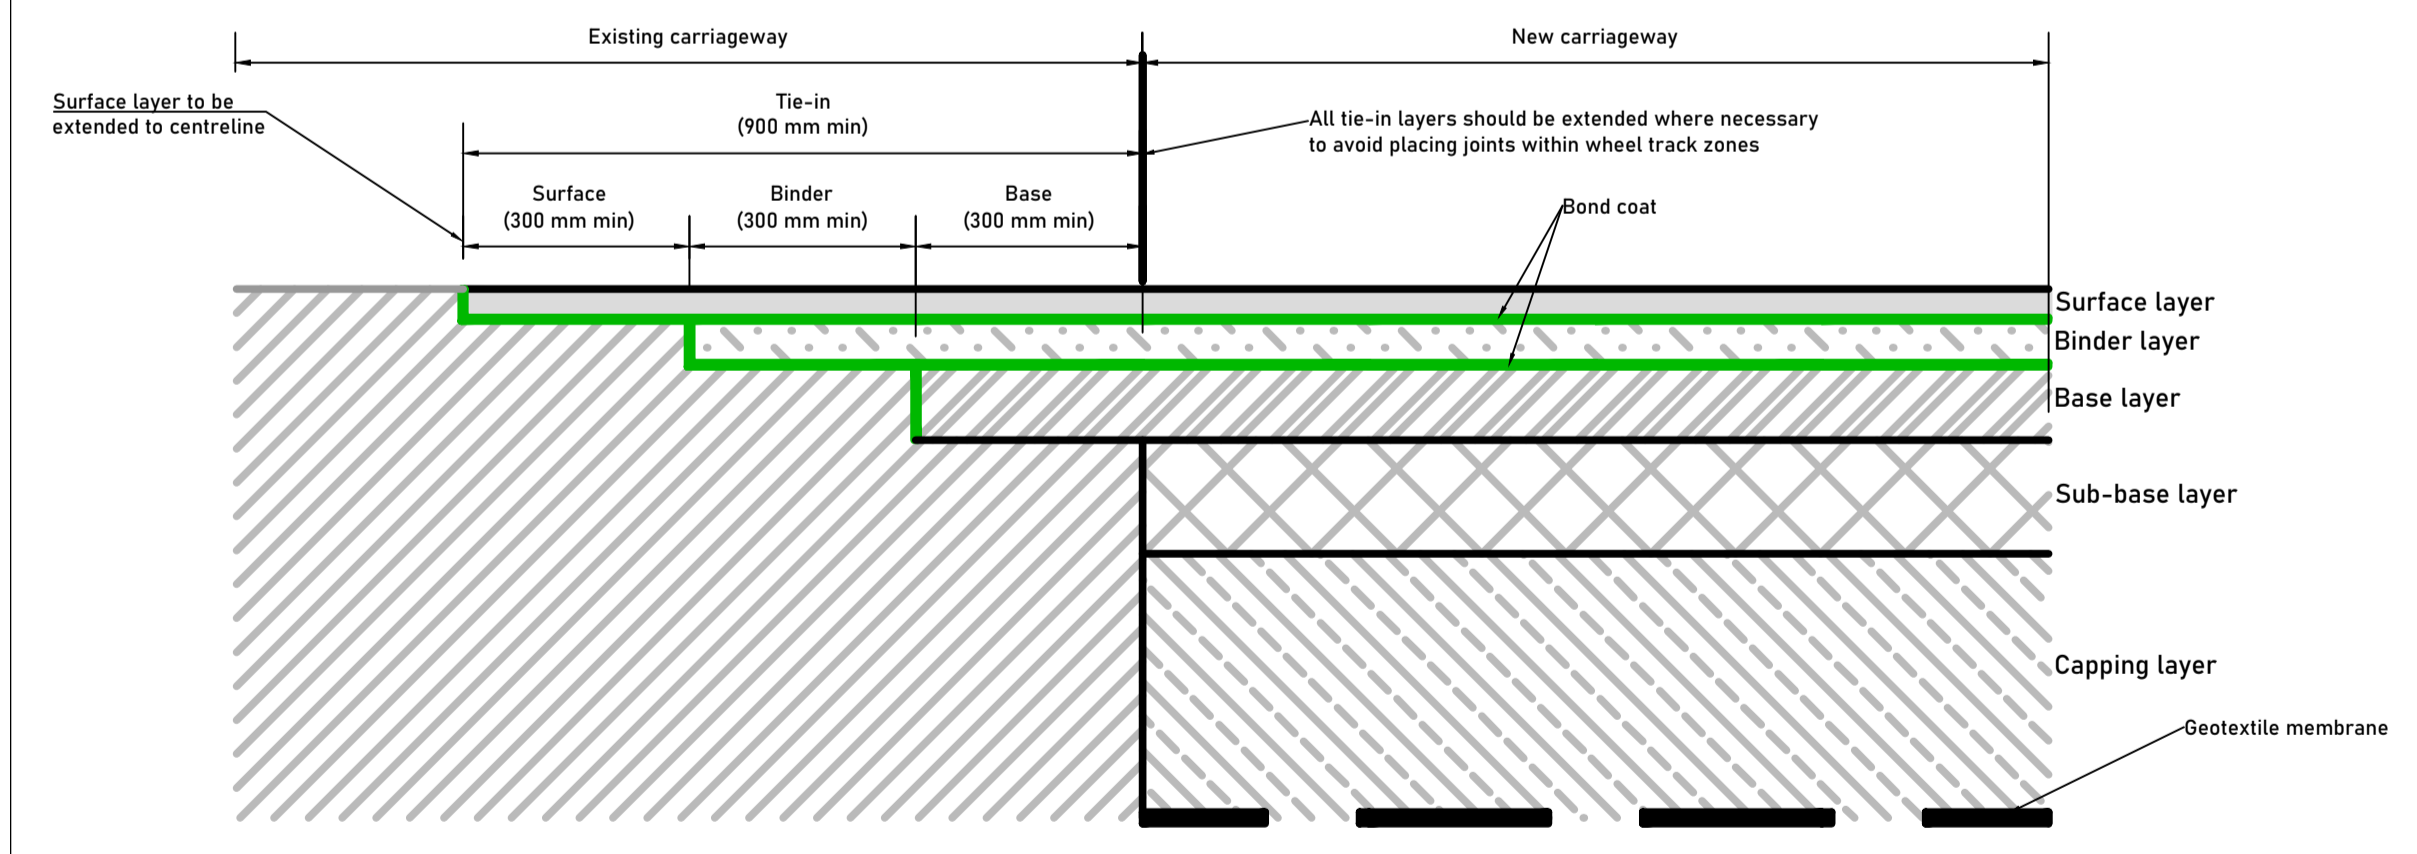

TYPICAL CARRIAGEWAY TO CARRIAGEWAY TIE-IN DETAIL
Scale 1:10

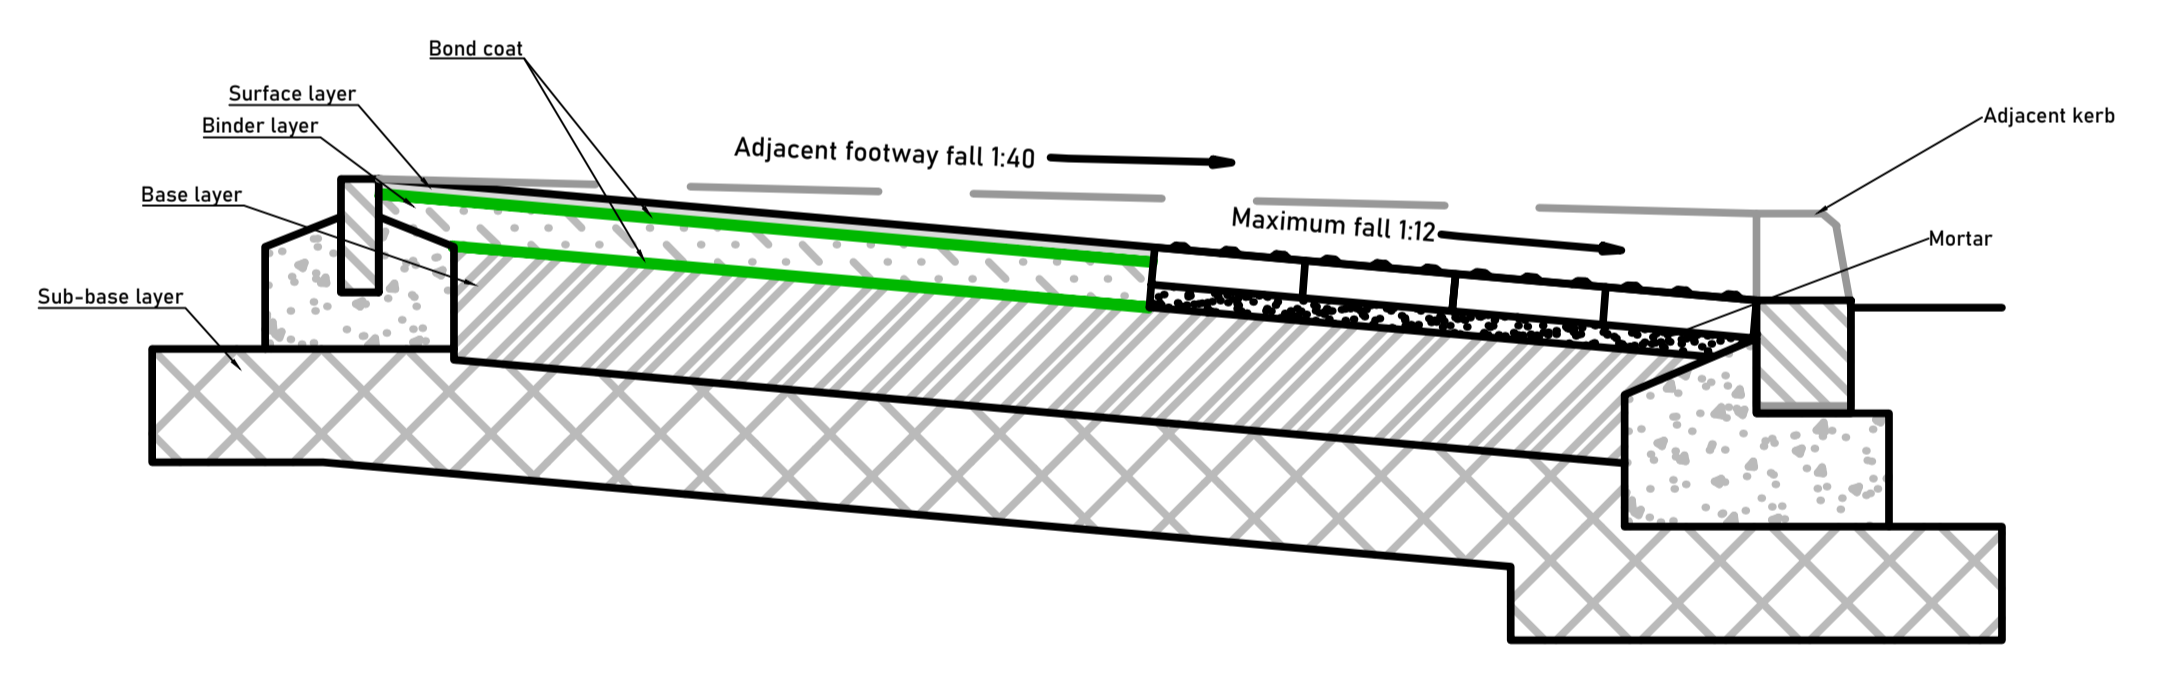

PROFILE VIEW OF TYPICAL PEDESTRIAN CROSSING DETAIL (TACTILE PAVING BLOCKS)
Scale 1:10

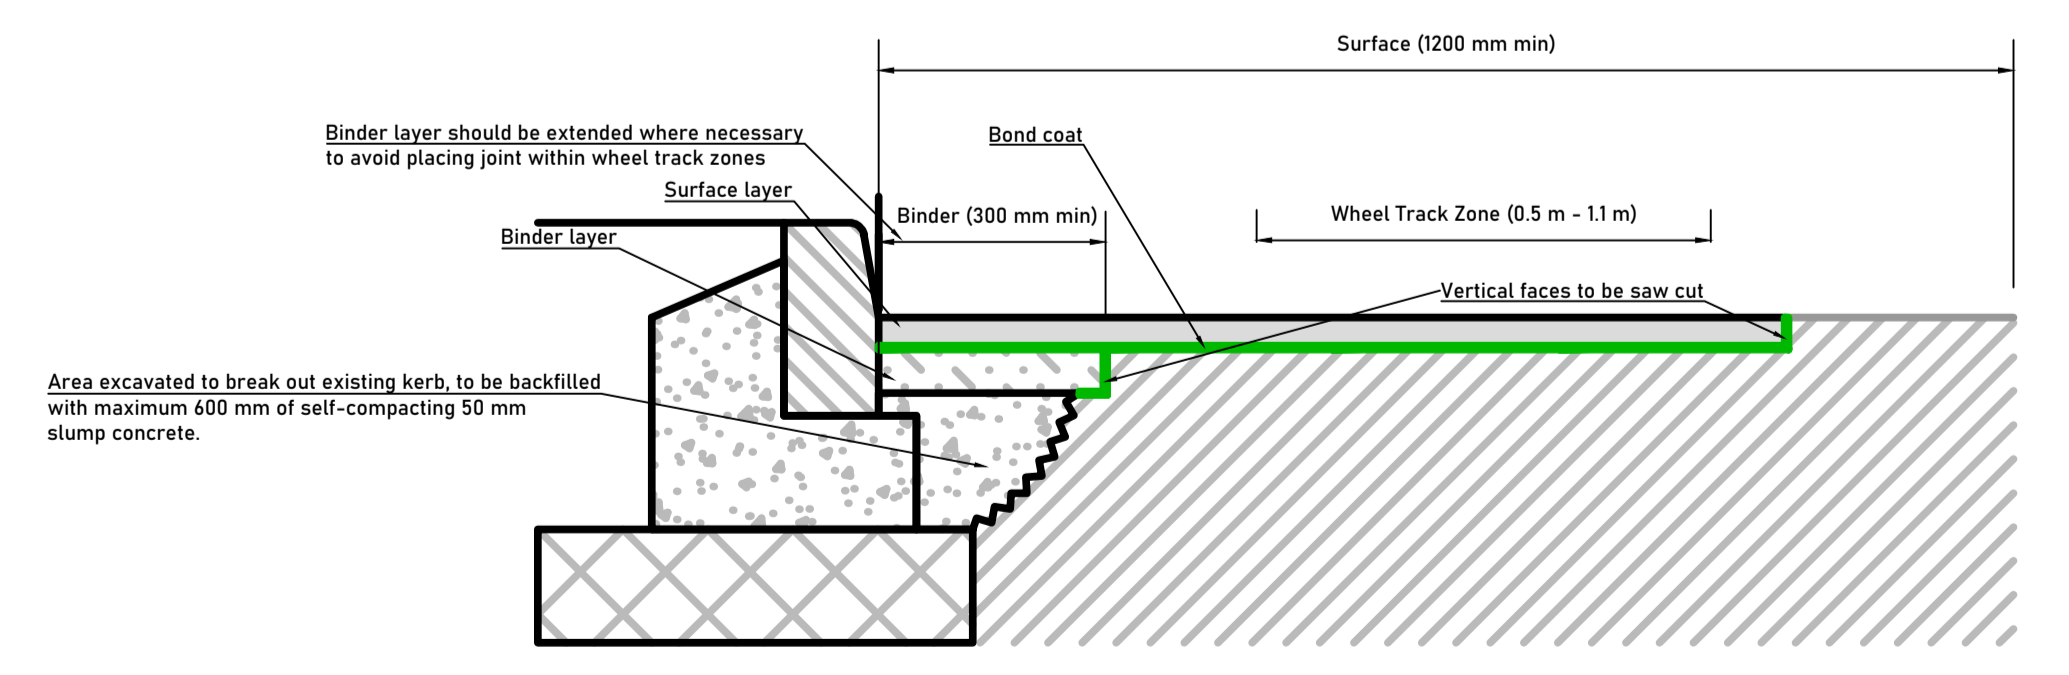

TYPICAL OVERBREAK / TIE-IN DETAIL
Scale 1:10

rev.	date	description	chk.

Pembroke Hall
38/39 Fitzwilliam Sq,
Dublin 2
D02 NX53
HEGSONS Design Consultancy limited www.hegsons.com

client:
Louth County Council

job title:
Westgate 2040

drawing title:
Typical Construction Details

scale: AS SHOWN date: Nov 2023 drawn by: D. P checked by: S.S

job number: LOUX3001-P-000	drawing number: 202-A	revision: 02
-------------------------------	--------------------------	-----------------