





Key Plan
1 : 6000


- NOTES:
- Building colours will range within a muted mid-dark grey and green spectrum. Refer to EIAR Vol. II, Appendix 10A for detail
 - Final detail of building finishes to be agreed with planning authority in advance of development commencing

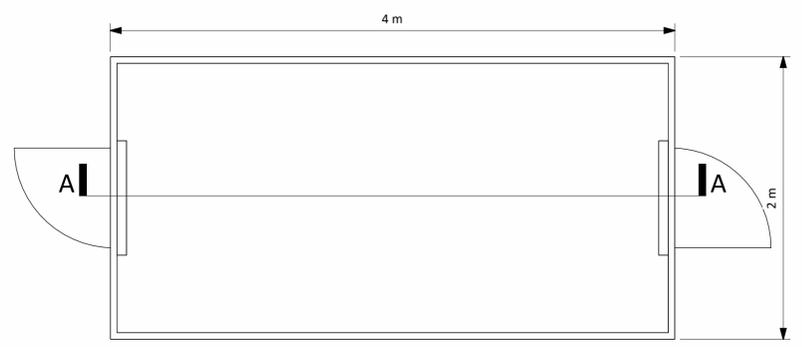


1 Propane Store Floor Plan 85.250m AOD
1 : 25

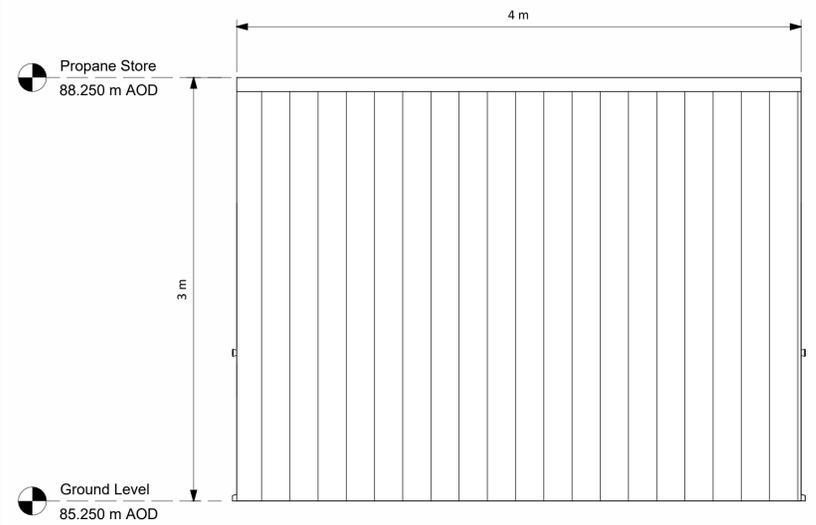


2 Propane Store North
1 : 25

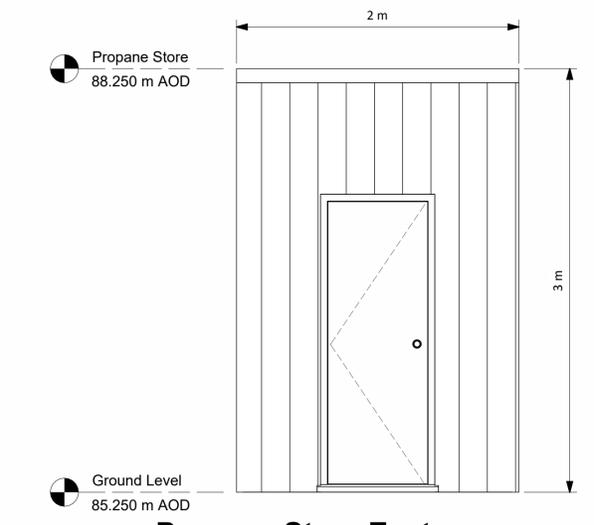


4 Propane Store East
1 : 25

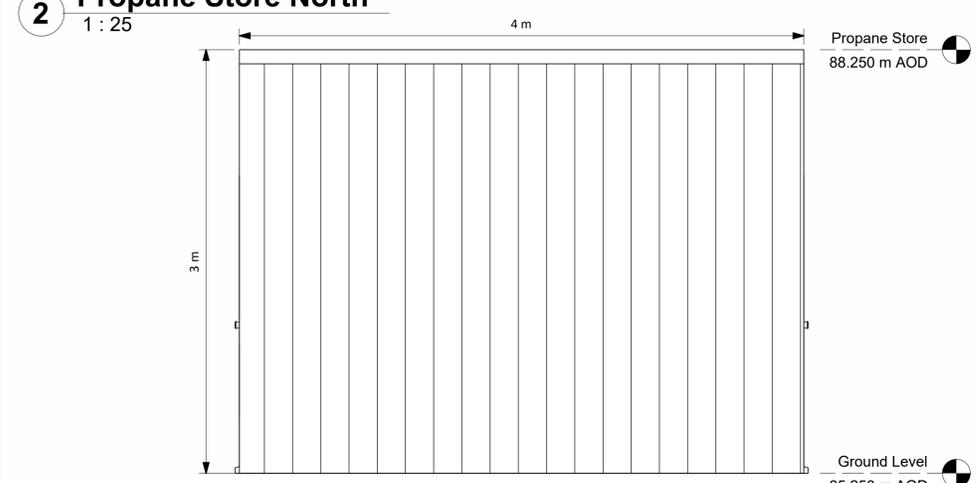

3 Propane Store South
1 : 25

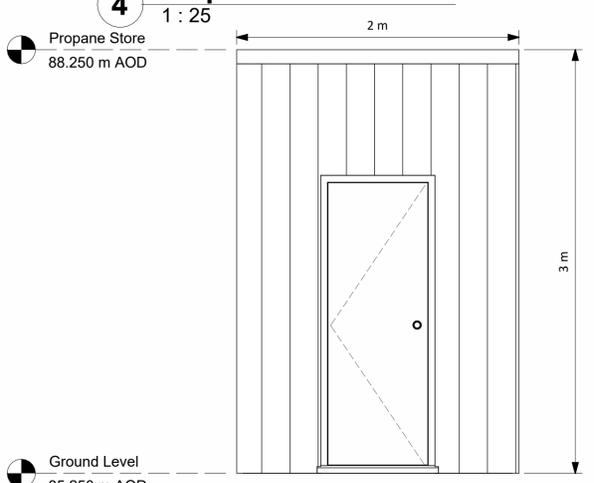

5 Propane Store West
1 : 25

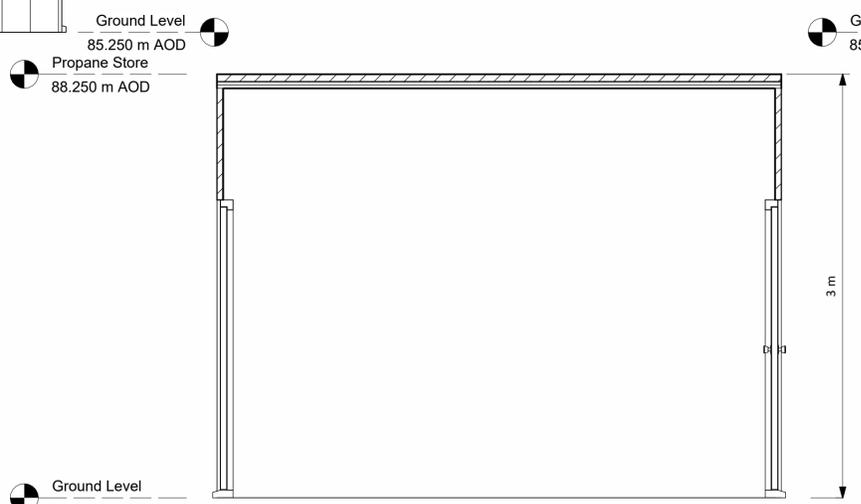

6 Propane Store Section A-A
1 : 25



R1.0	FOR PLANNING	DTW	AO1	BAB	26.01.24
REV.	DETAILS OF REVISION	DRAWN	CHKD	APR	DATE

FICHTNER
CONSULTING ENGINEERS LIMITED
7 Sir John Rogerson's Quay, Block C,
Grand Canal Docklands,
Dublin 2, D02 VK60
Tel: +353 (1) 506 0632
Website: www.fichtner.ie

CLIENT: **Bord na Móna Powergen Limited**

SITE:

PROJECT: **Derrygreenagh Power**

TITLE: **PROPANE STORE
PLAN ELEVATIONS & SECTION**

DRAWING STATUS:	For Planning
DRAWN BY:	DTW
CHECKED BY:	AO1
APPROVED BY:	BAB
DATE:	26.01.24

OFFICE OF ISSUE: **DUBLIN**
SHEET SIZE: **A1** | SCALE: 1:25
DRAWING No.: **S7060-8050-0033** | REVISION: **R1.0**
Sheet 1 of 1