




West Elevation

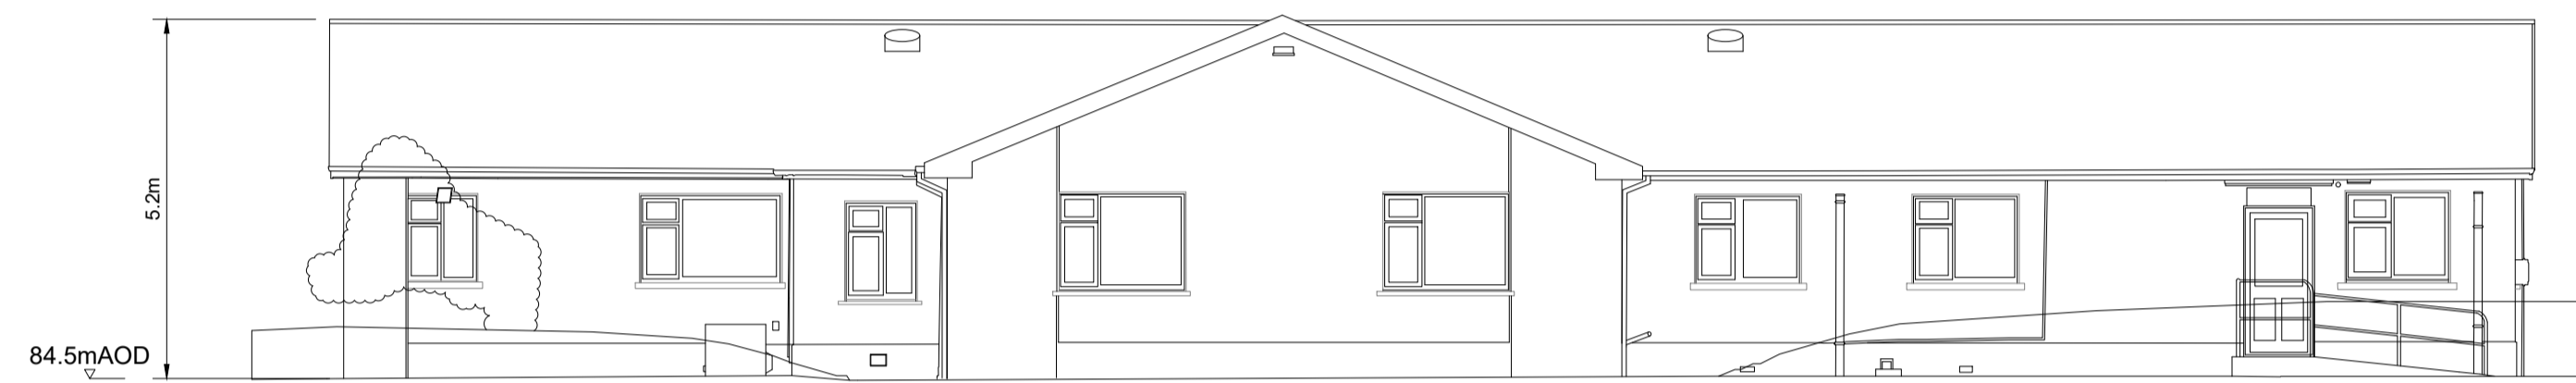


South Elevation

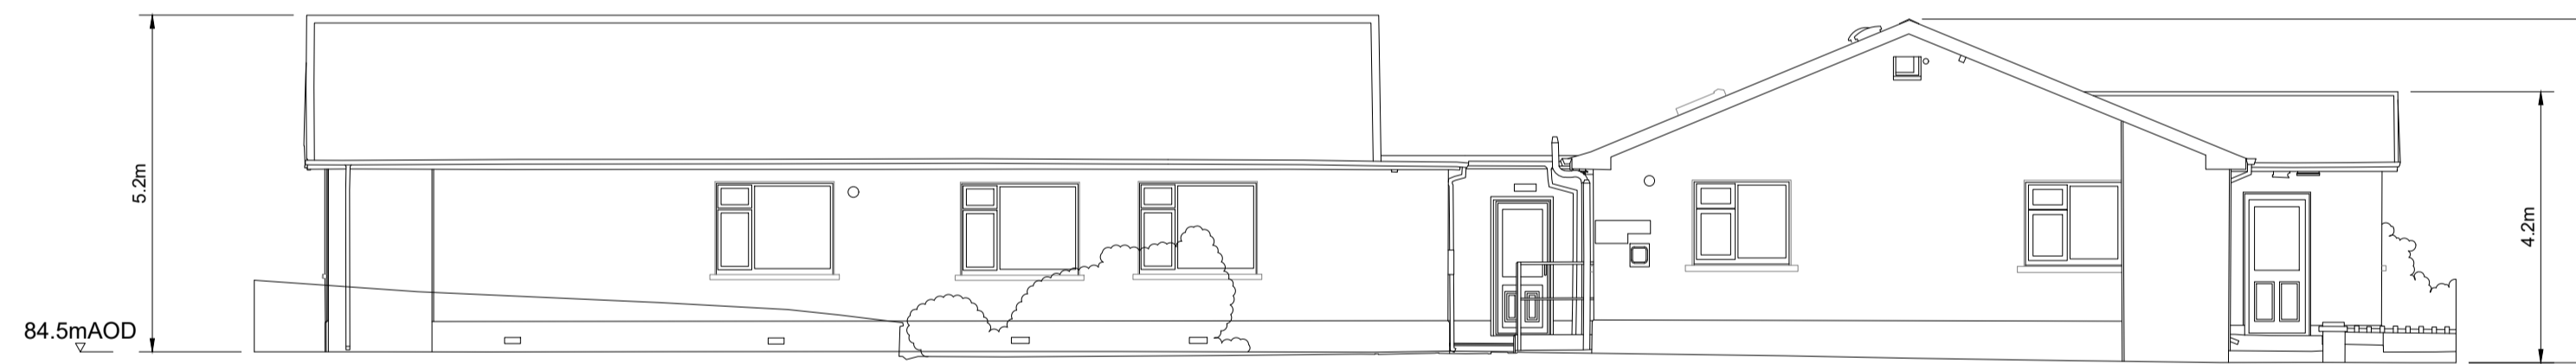

East Elevation

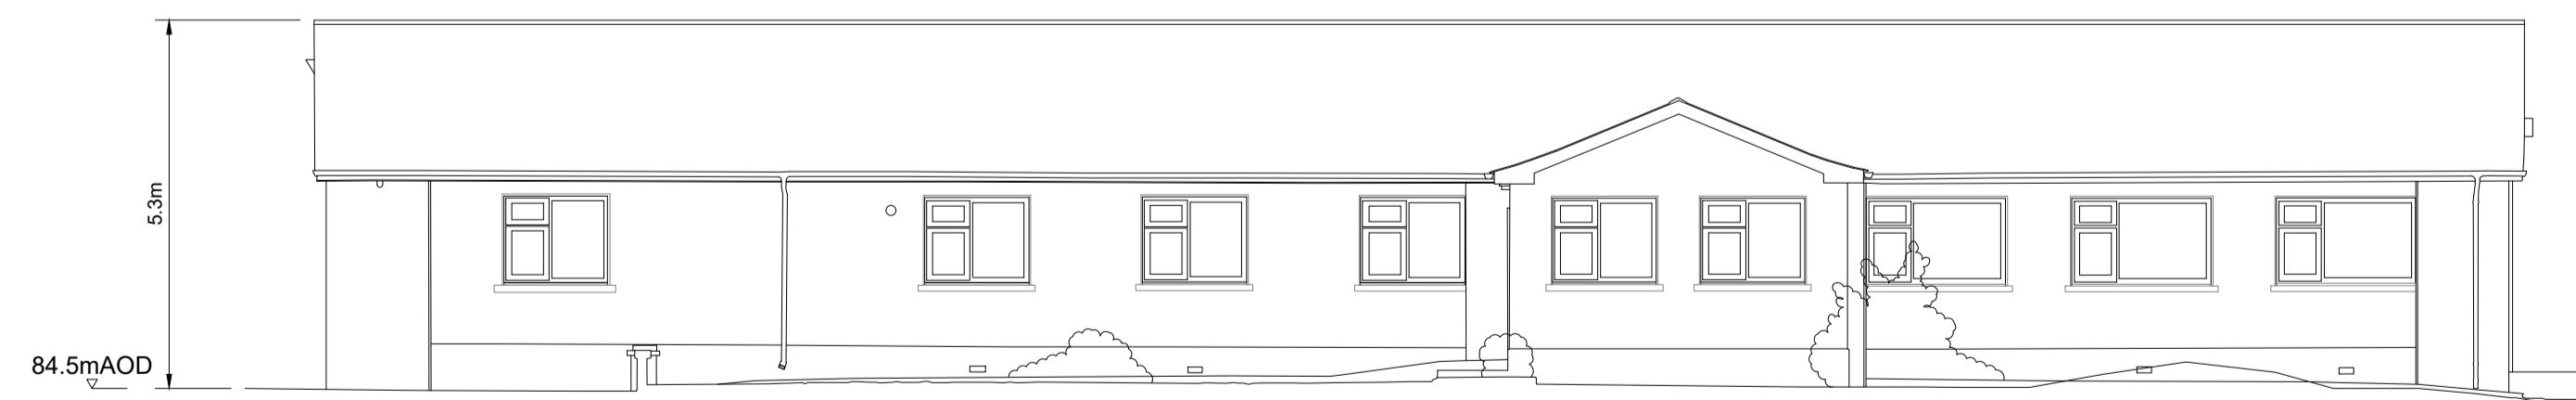

North Elevation

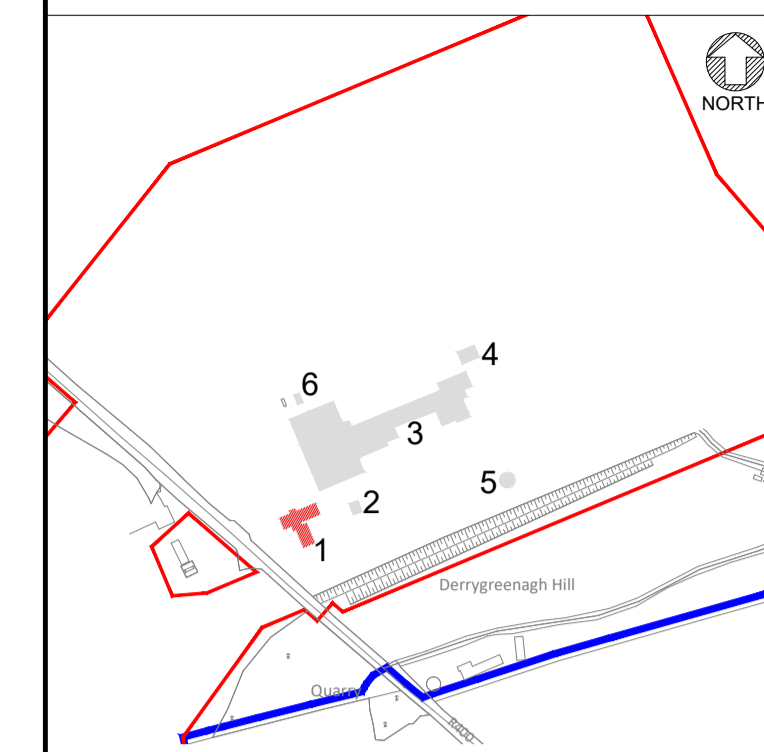

KEY PLAN
1:6000

| REV. | DETAILS OF REVISION | DTW | AO1 | ONL | 30.01.24 |
|------|---------------------|-----|-----|-----|----------|
| | | | | | |

FICHTNER
CONSULTING ENGINEERS LIMITED
77 Sir John Rogerson's Quay, Block C,
Grand Canal Docklands,
Dublin 2, D02 VK60
Tel: +353 (1) 506 0632
Website: www.fichtner.ie

CLIENT: Bord na Móna Powergen Limited

SITE:

PROJECT: Derrygreenagh Power

TITLE: EXISTING ELEVATIONS
ADMIN BUILDING (1)
(SHEET 1 OF 6)

| DRAWING STATUS: | | FOR PLANNING | |
|-----------------|-----|--------------|----------|
| DRAWN BY: | DTW | DATE: | 30.01.24 |
| CHECKED BY: | AO1 | DATE: | 30.01.24 |
| APPROVED BY: | BAB | DATE: | 30.01.24 |

FILENAME: DUBLIN


SHEET SIZE: A1 SCALE: 1:100

DRAWING No.: S7060-8050-0054-1


REVISION: R1.0




ALL INFORMATION ON THIS DRAWING IS INDICATIVE ONLY.
AND MAY BE SUBJECT TO
FURTHER DESIGN DEVELOPMENT.

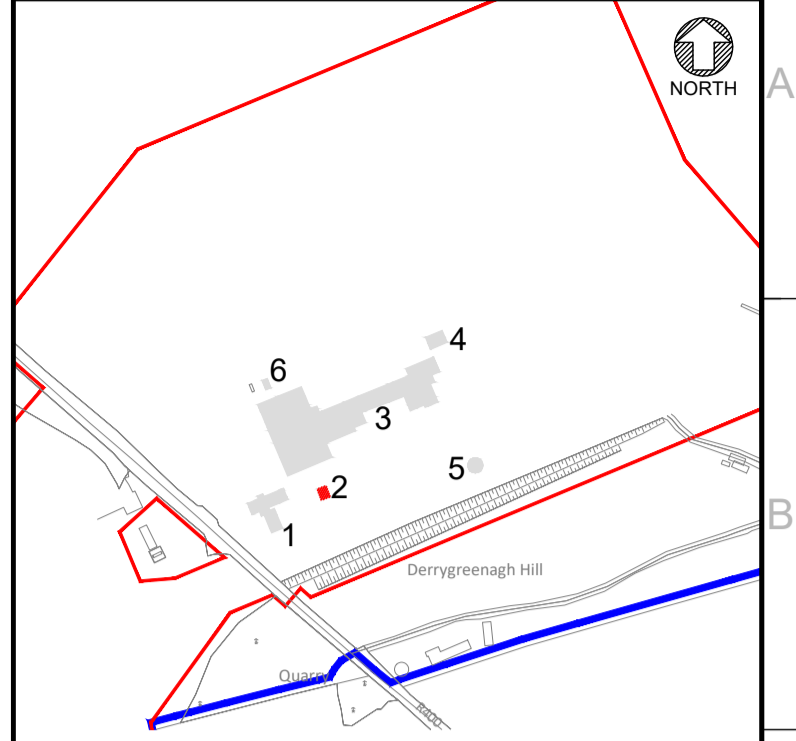


KEY PLAN
1:6000

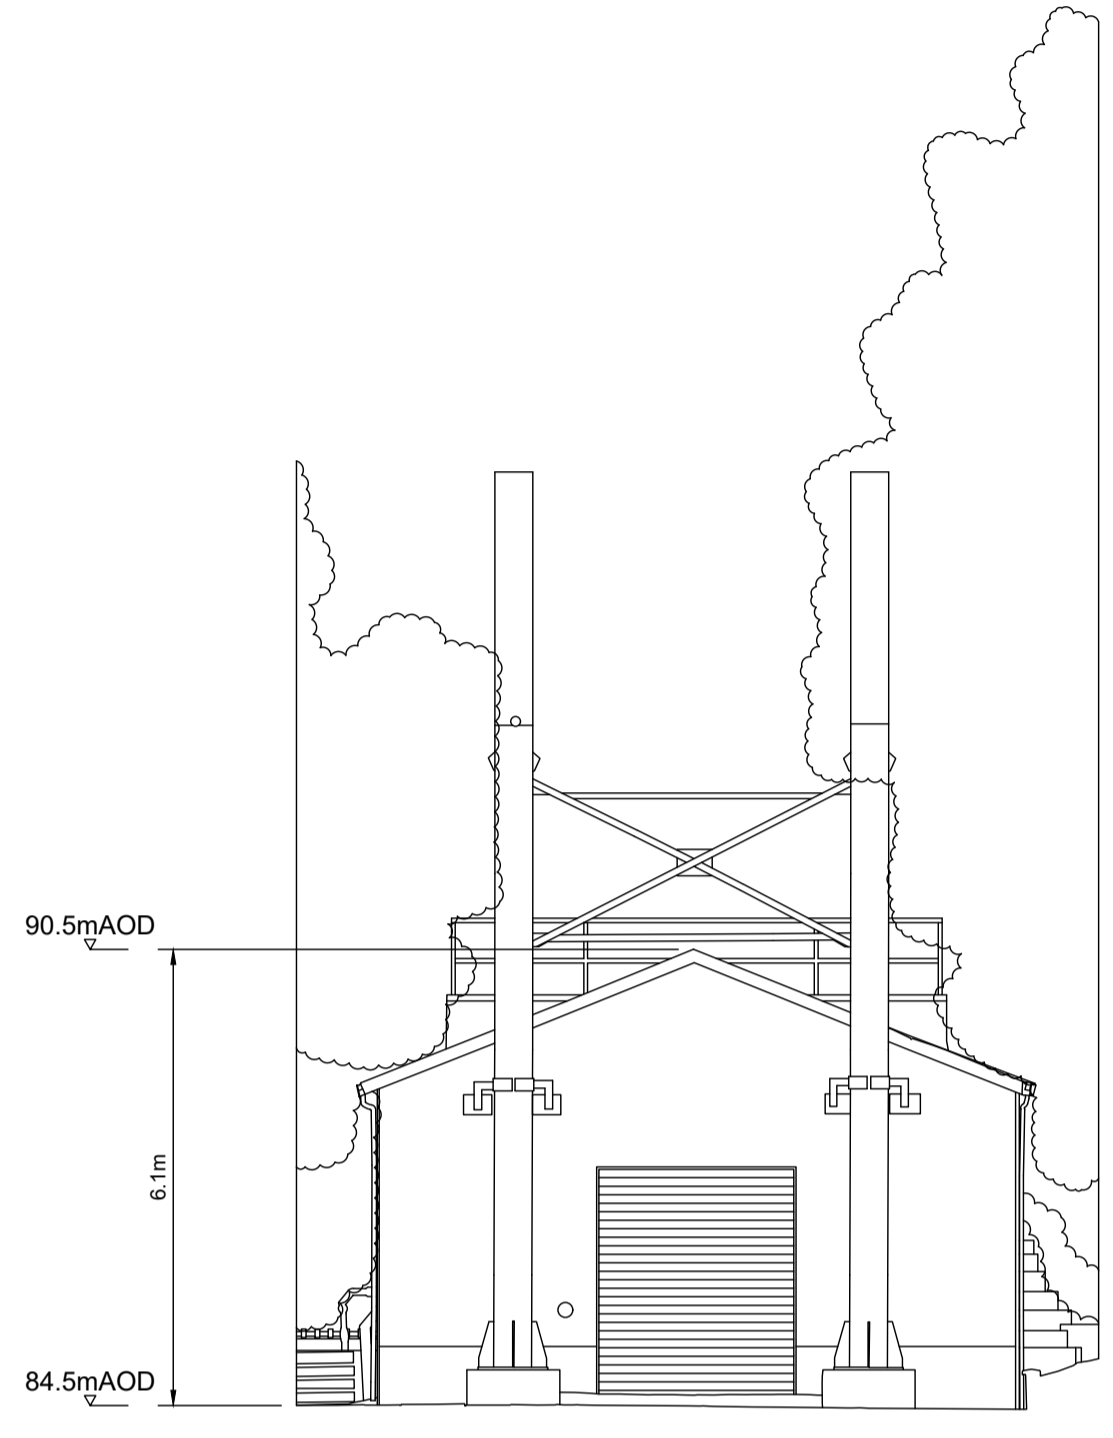


West Elevation

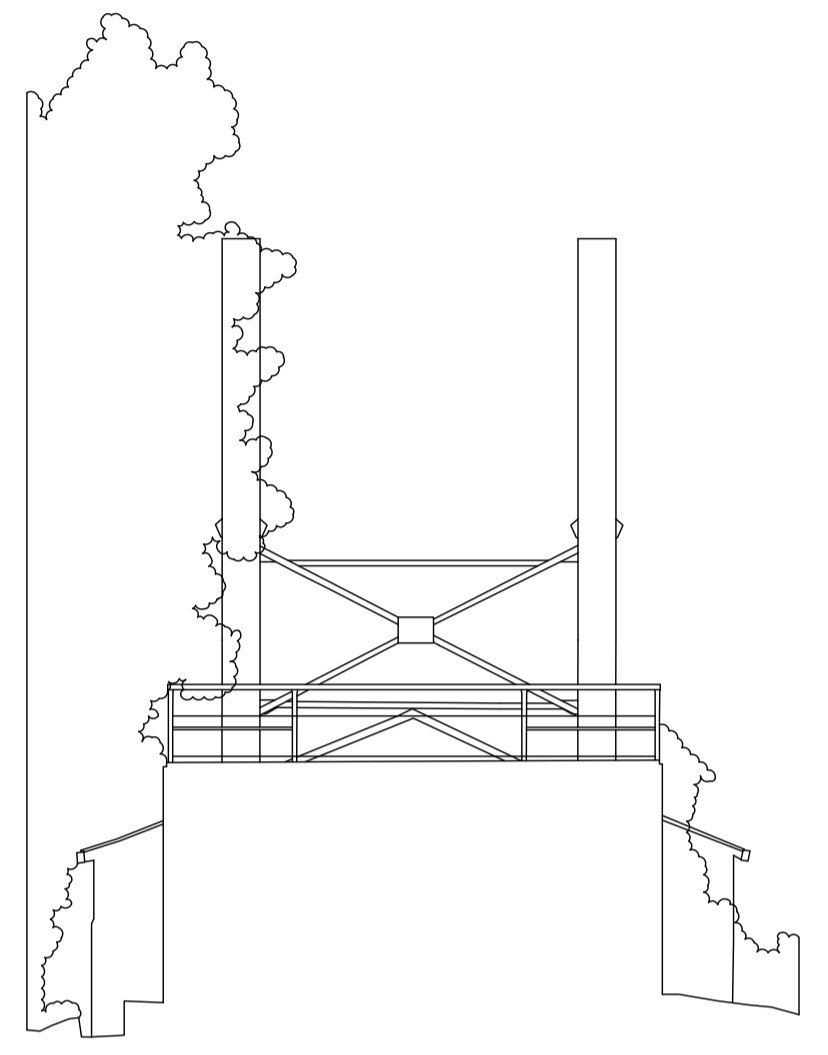

East Elevation

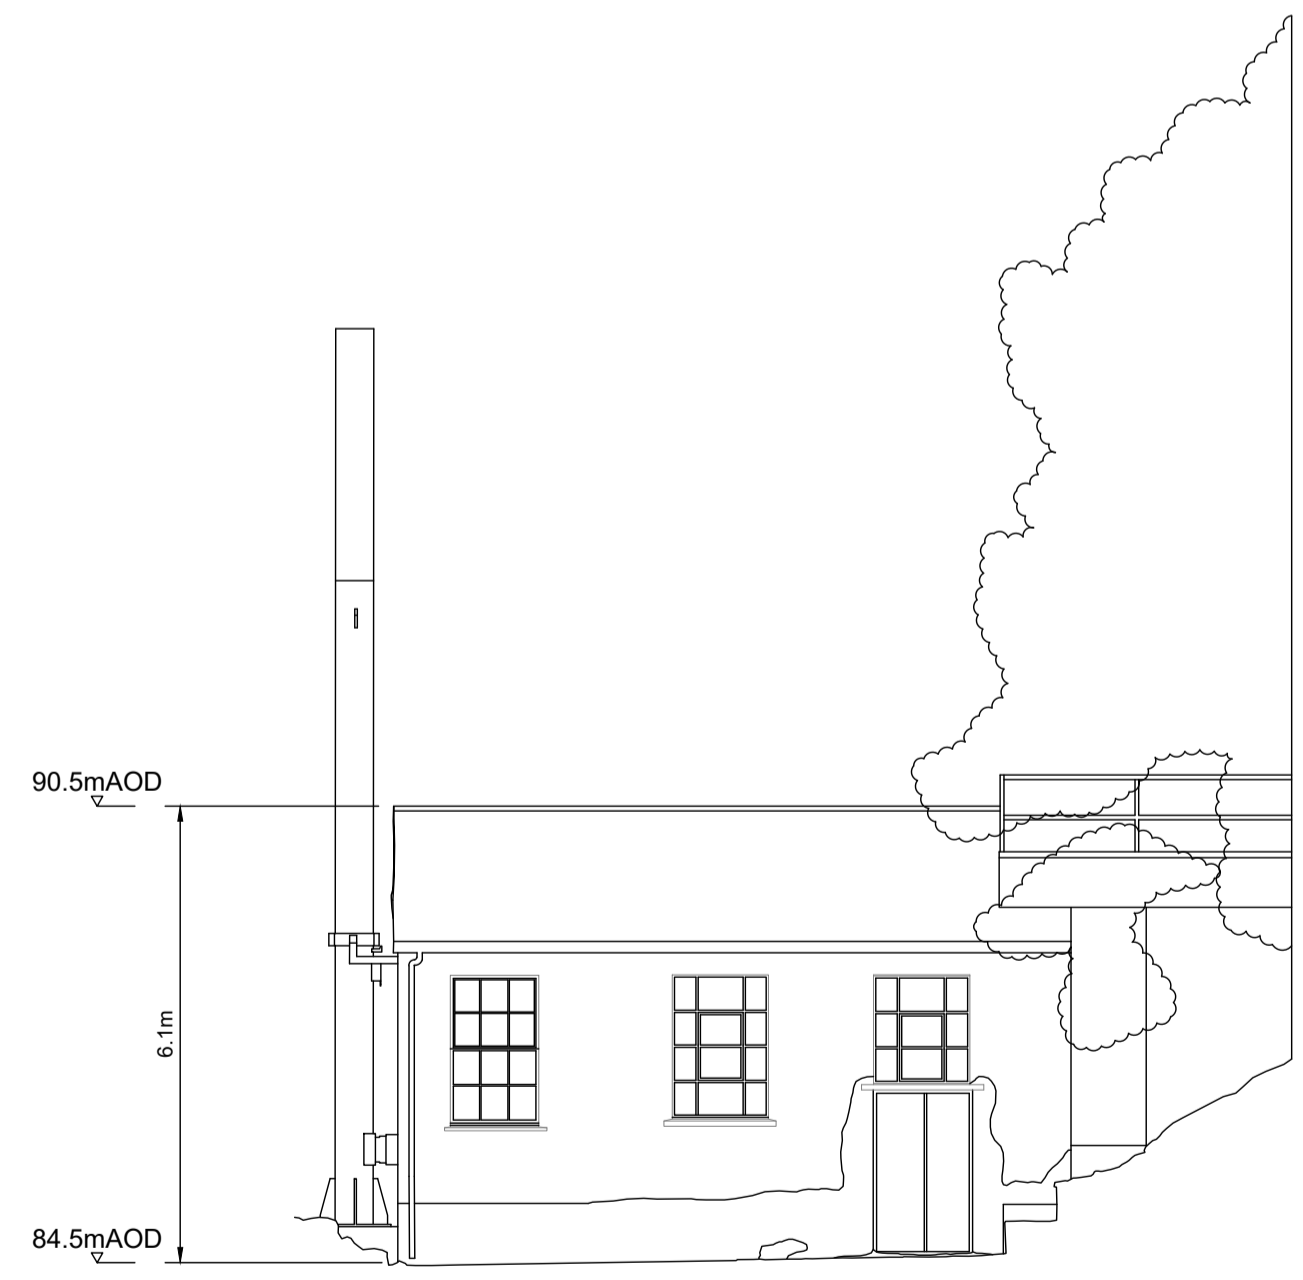

South Elevation

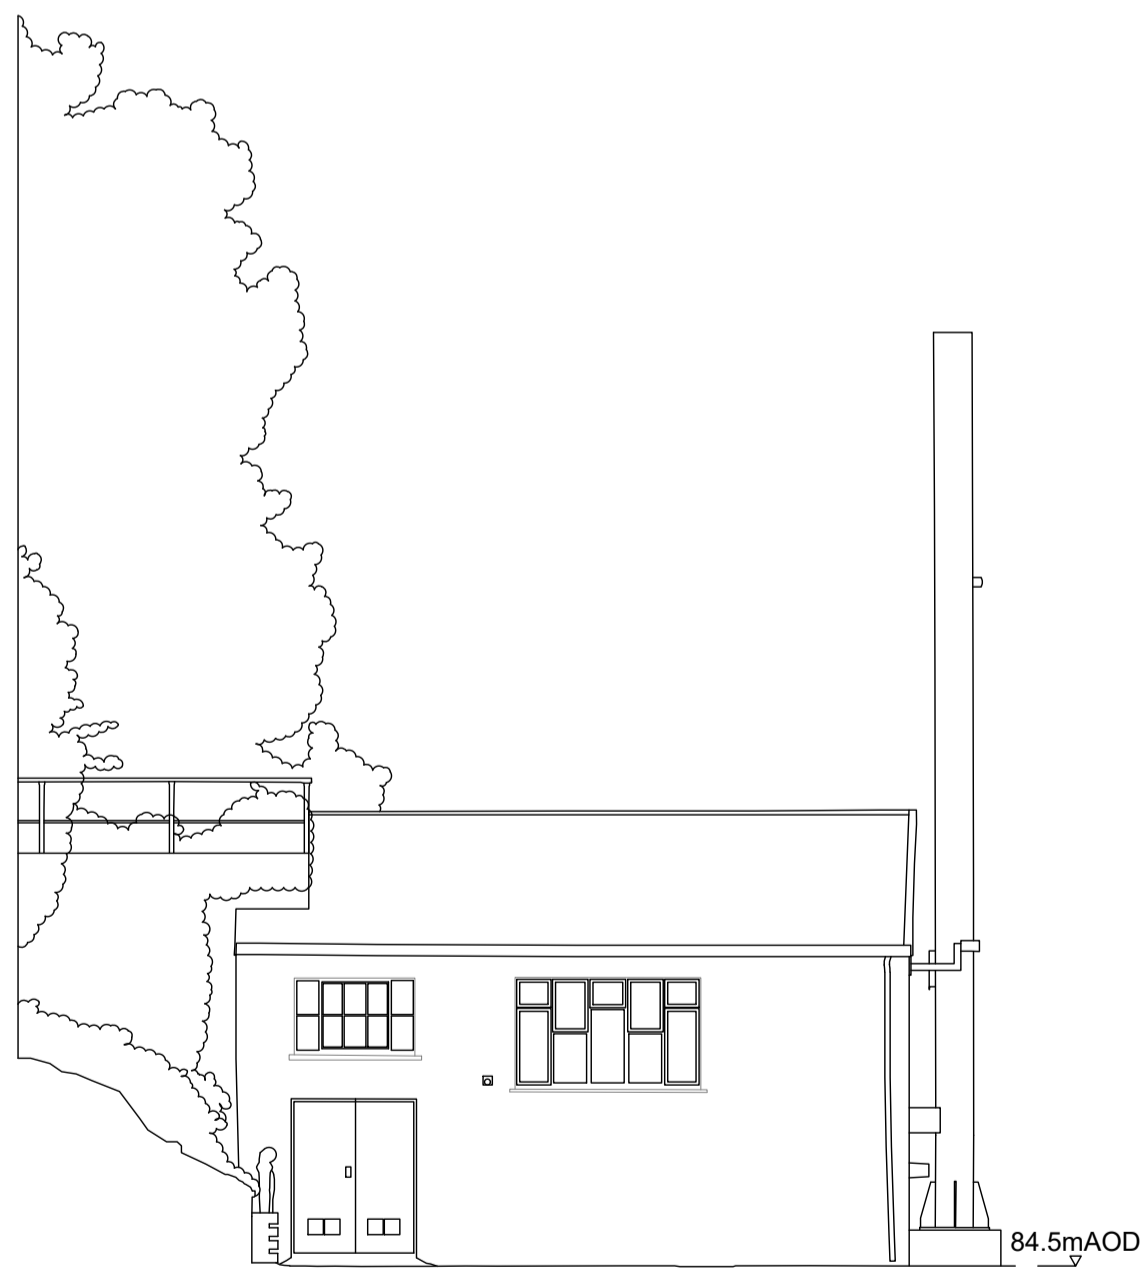

North Elevation

| | | | | | |
|------|---------------------|-------|------|-----|----------|
| R1.0 | FOR PLANNING | DTW | AO1 | ONL | 30.01.24 |
| REV. | DETAILS OF REVISION | DRAWN | CHKD | APR | DATE |

FICHTNER
CONSULTING ENGINEERS LIMITED
77 Sir John Rogerson's Quay, Block C,
Grand Canal Docklands,
Dublin 2, D02 VK60
Tel: +353 (1) 506 0632
Website: www.fichtner.ie

CLIENT: **Bord na Móna Powergen Limited**

SITE:

PROJECT: **Derrygreenagh Power**


TITLE: **EXISTING ELEVATIONS
BOILER HOUSE BUILDING (2)
(SHEET 2 OF 6)**

| | |
|------------------------------|----------------|
| DRAWING STATUS: FOR PLANNING | |
| DRAWN BY: DTW | DATE: 30.01.24 |
| CHECKED BY: AO1 | DATE: 30.01.24 |
| APPROVED BY: BAB | DATE: 30.01.24 |


OFFICE OF ISSUE: DUBLIN
SHEET SIZE: A1 SCALE: 1:100

DRAWING No.: **S7060-8050-0054-2** Sheet 2 of 6 REVISION: **R1.0**




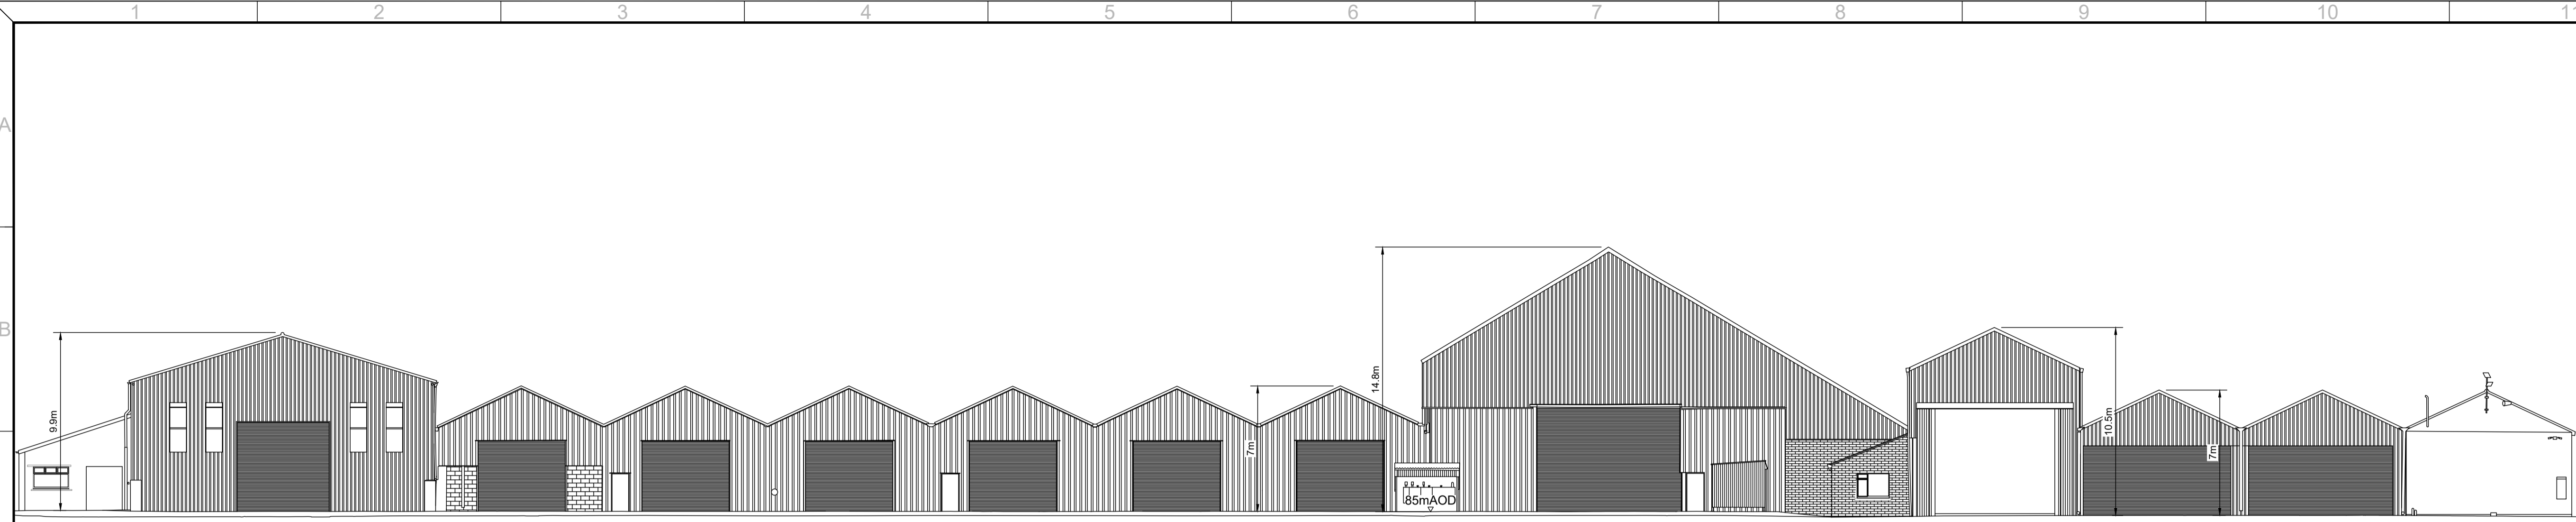

North Elevation

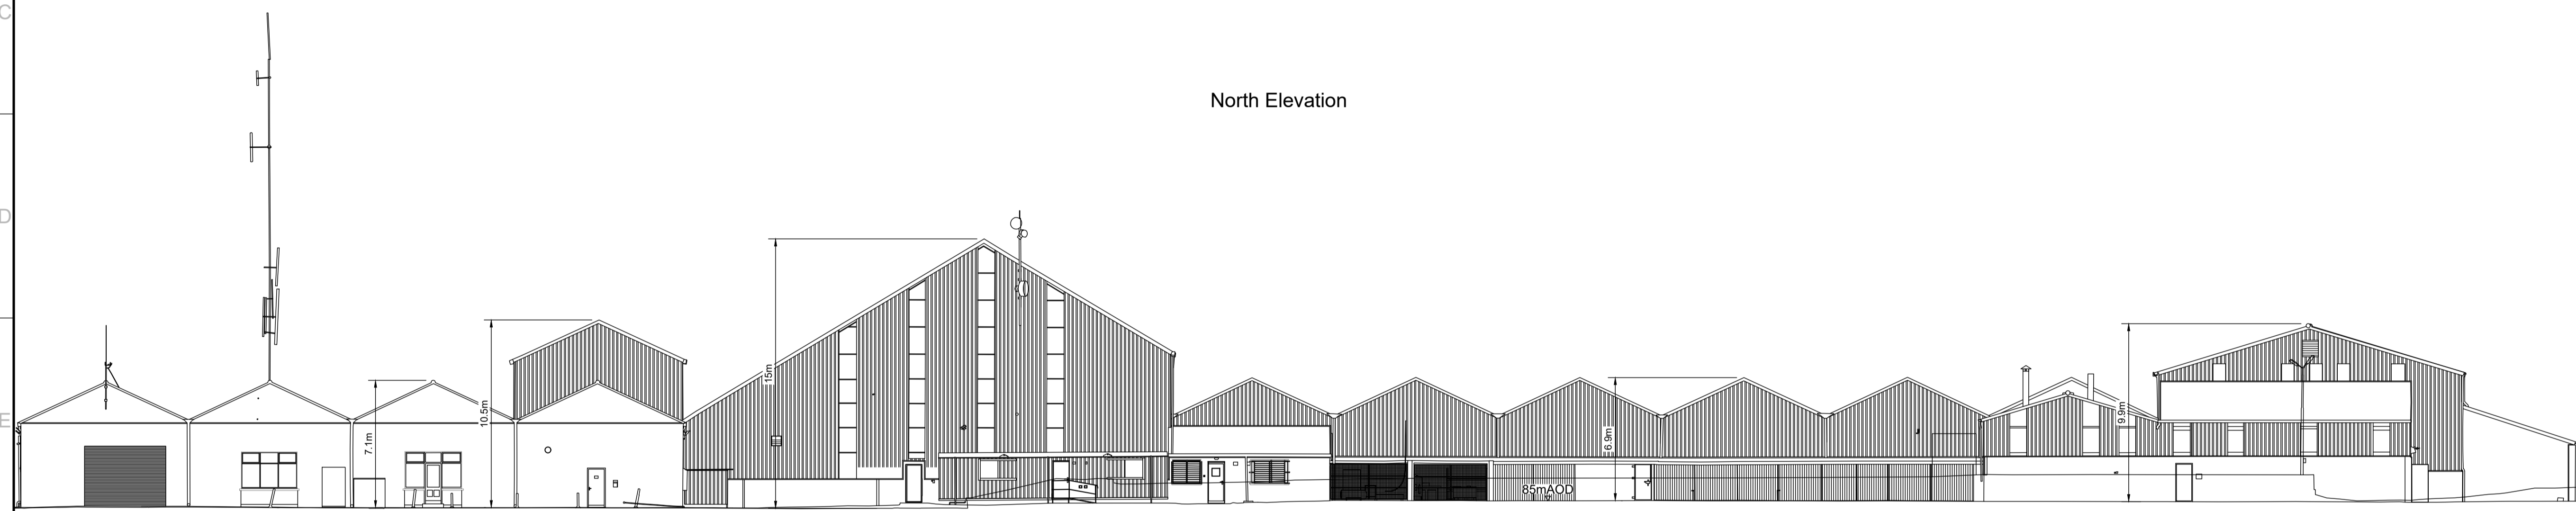


South Elevation

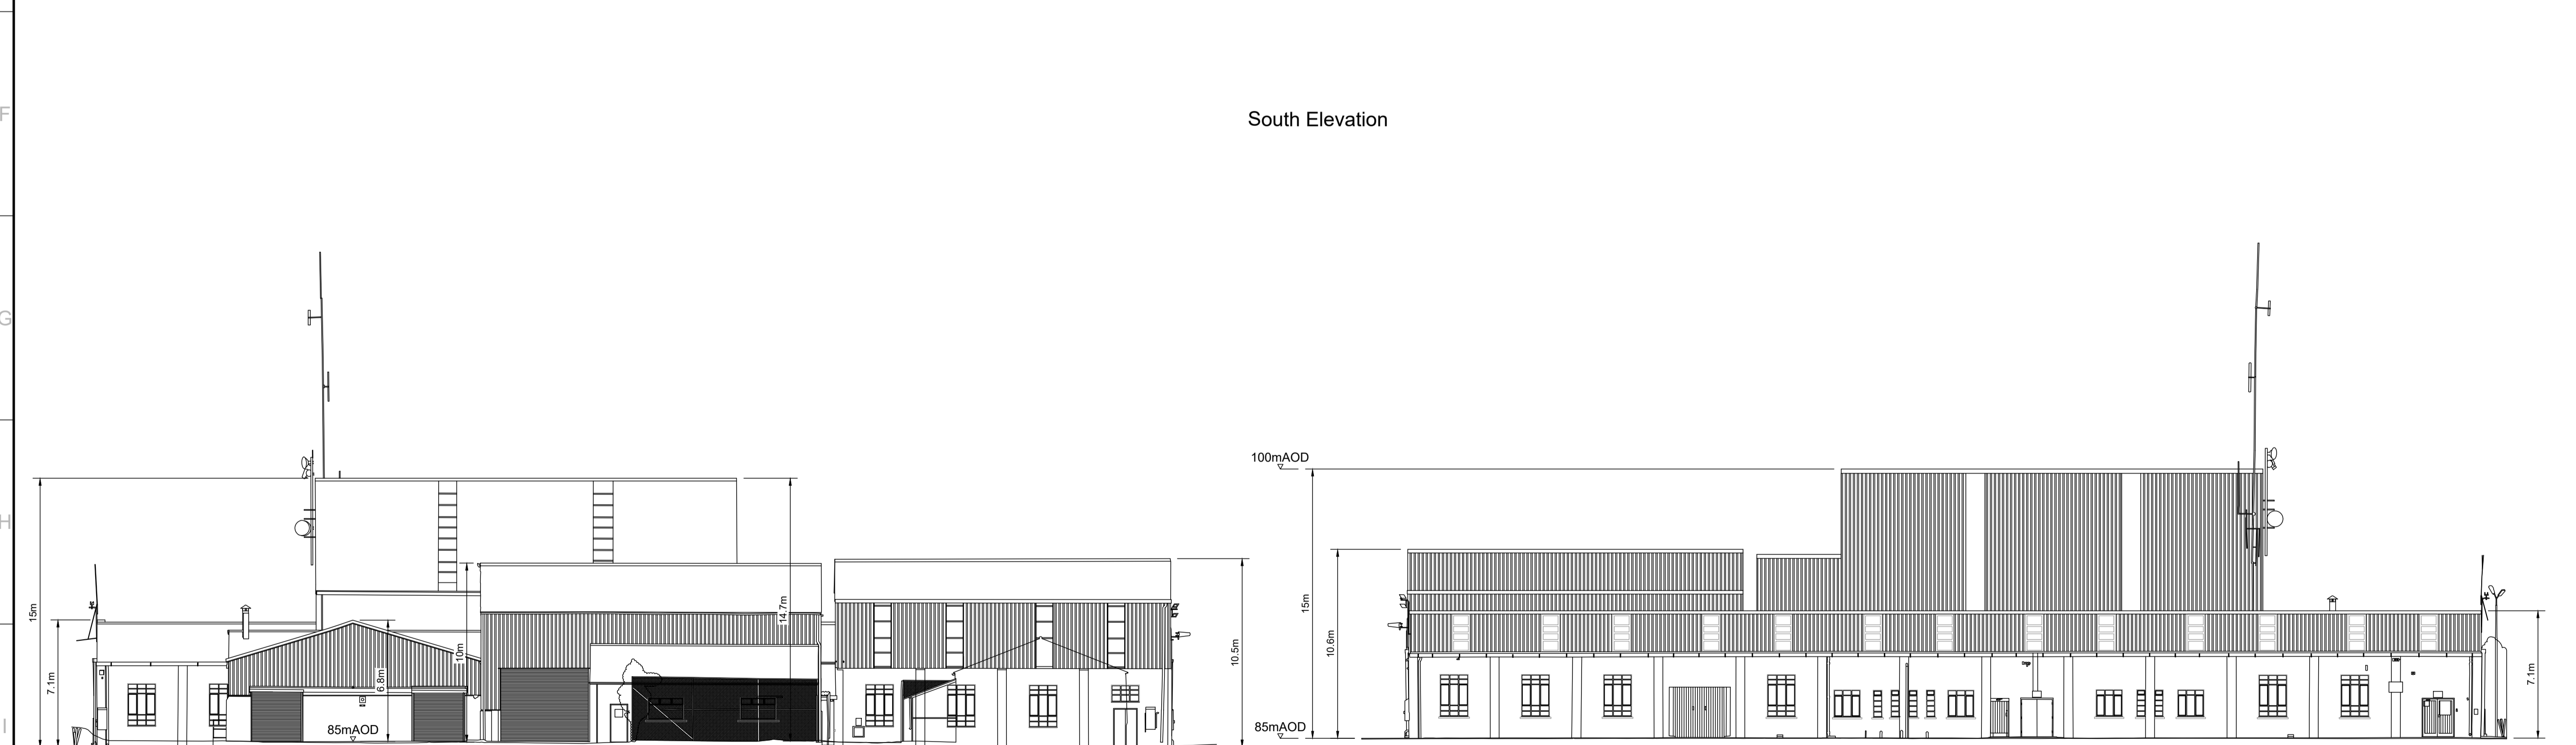

East Elevation

West Elevation

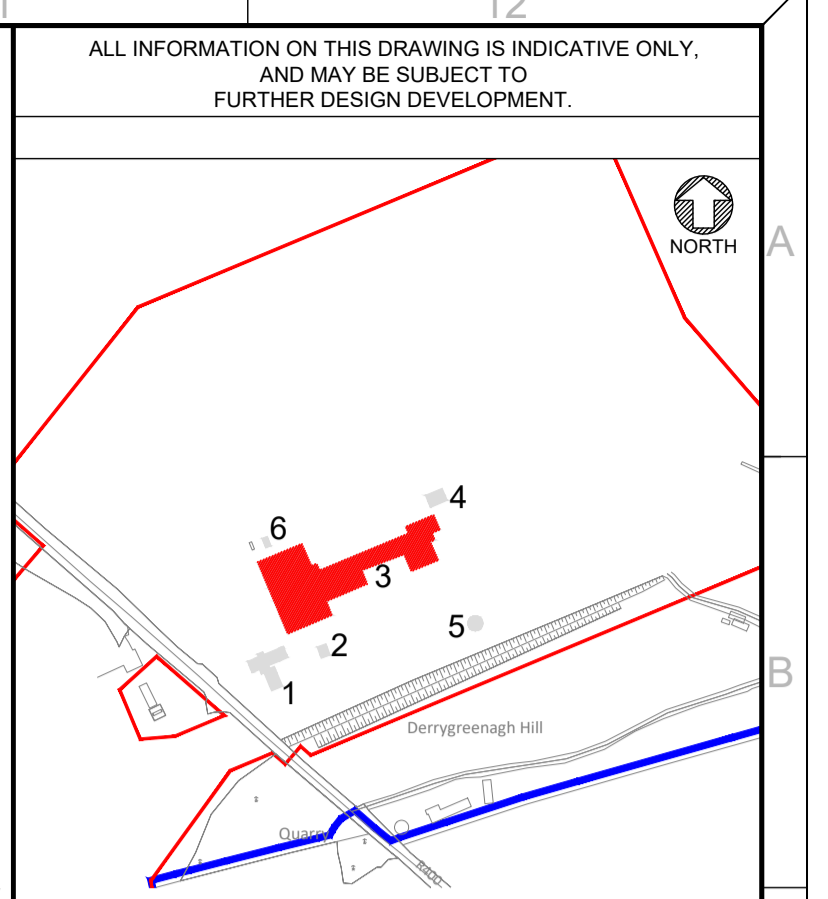

KEY PLAN
1:6000

| | | | | | |
|------|---------------------|-------|------|-----|----------|
| R1.0 | FOR PLANNING | DTW | AO1 | ONL | 30.01.24 |
| REV. | DETAILS OF REVISION | DRAWN | CHKD | APR | DATE |

FICHTNER
CONSULTING ENGINEERS LIMITED
77 Sir John Rogerson's Quay, Block C,
Grand Canal Docklands,
Dublin 2, D02 VK60
Tel: +353 (1) 506 0632
Website: www.fichtner.ie

CLIENT: **Bord na Móna Powergen Limited**

SITE:


PROJECT: **Derrygreenagh Power**

TITLE: **EXISTING ELEVATIONS
WORKSHOP BUILDING (3)
(SHEET 3 OF 6)**



| | |
|------------------------------|----------------|
| DRAWING STATUS: FOR PLANNING | |
| DRAWN BY: DTW | DATE: 30.01.24 |
| CHECKED BY: AO1 | DATE: 30.01.24 |
| APPROVED BY: BAB | DATE: 30.01.24 |

FILENAME: DUBLIN
SHEET SIZE: A1 SCALE: 1:200


DRAWING No.: **S7060-8050-0054-3** Sheet 3 of 6 REVISION: **R1.0**

 


ALL INFORMATION ON THIS DRAWING IS INDICATIVE ONLY.
AND MAY BE SUBJECT TO
FURTHER DESIGN DEVELOPMENT.

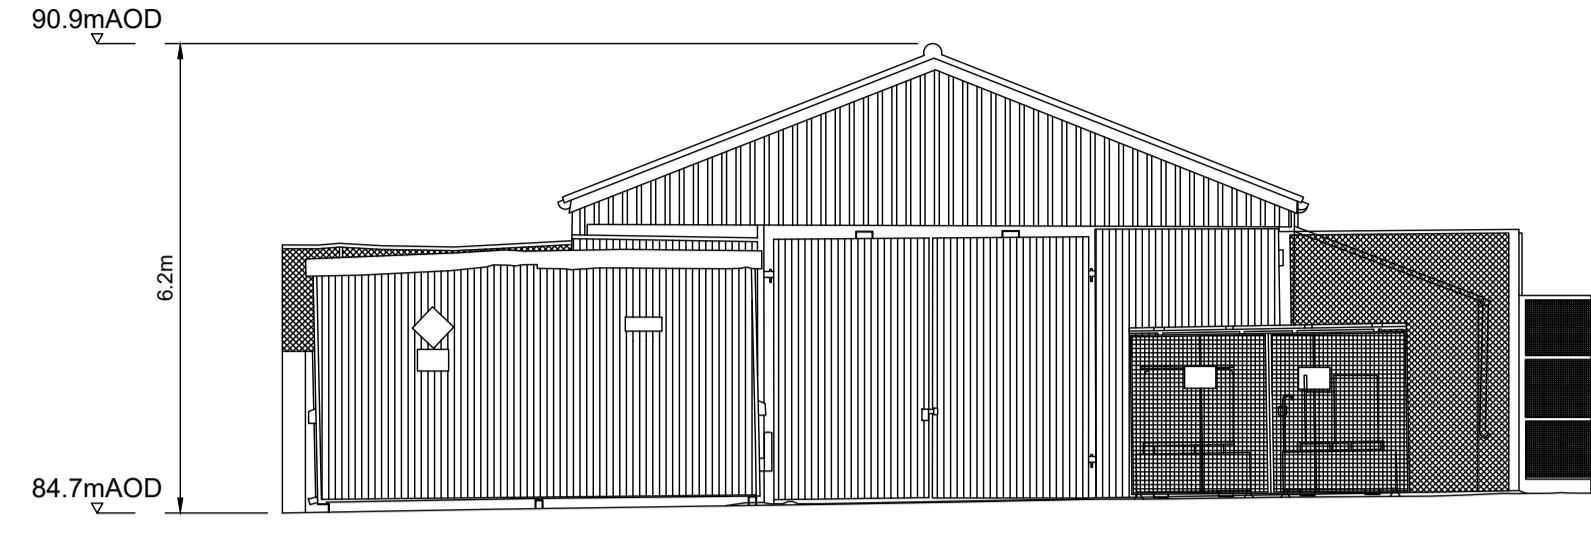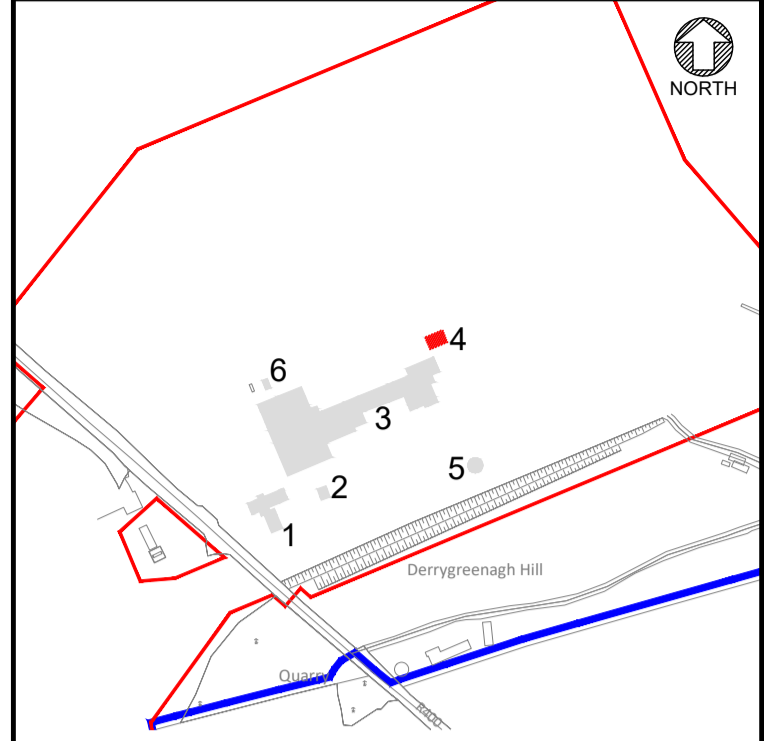


West Elevation

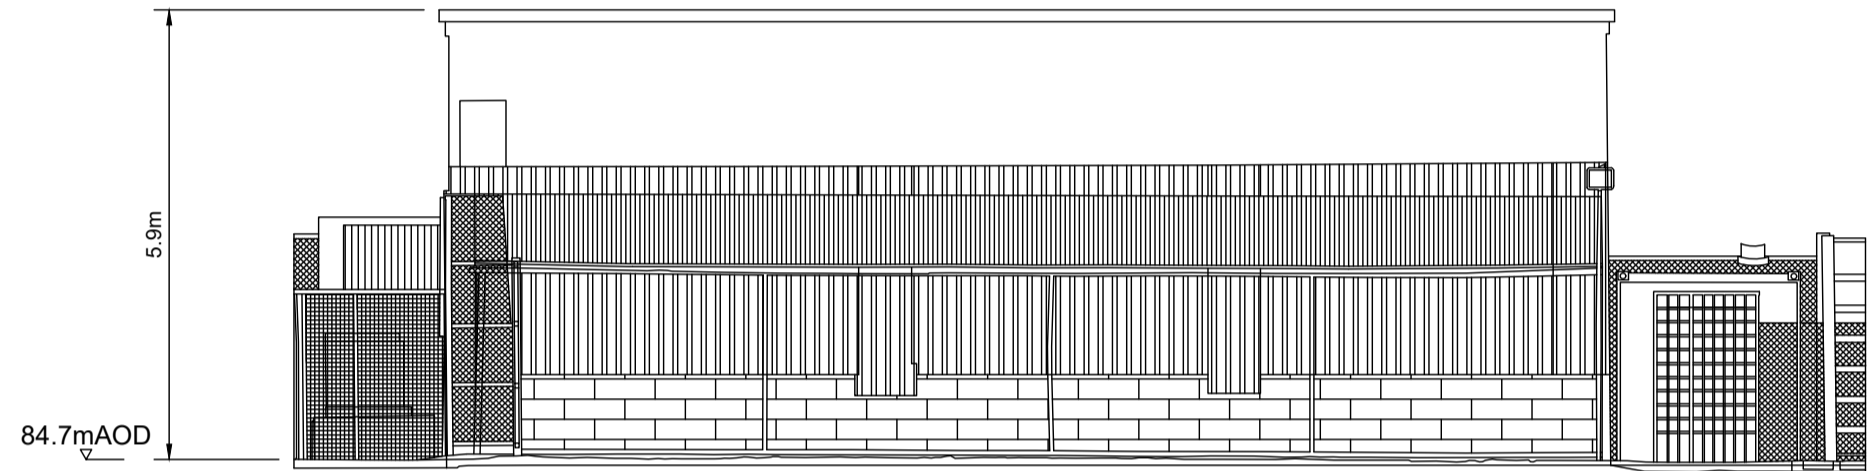

South Elevation

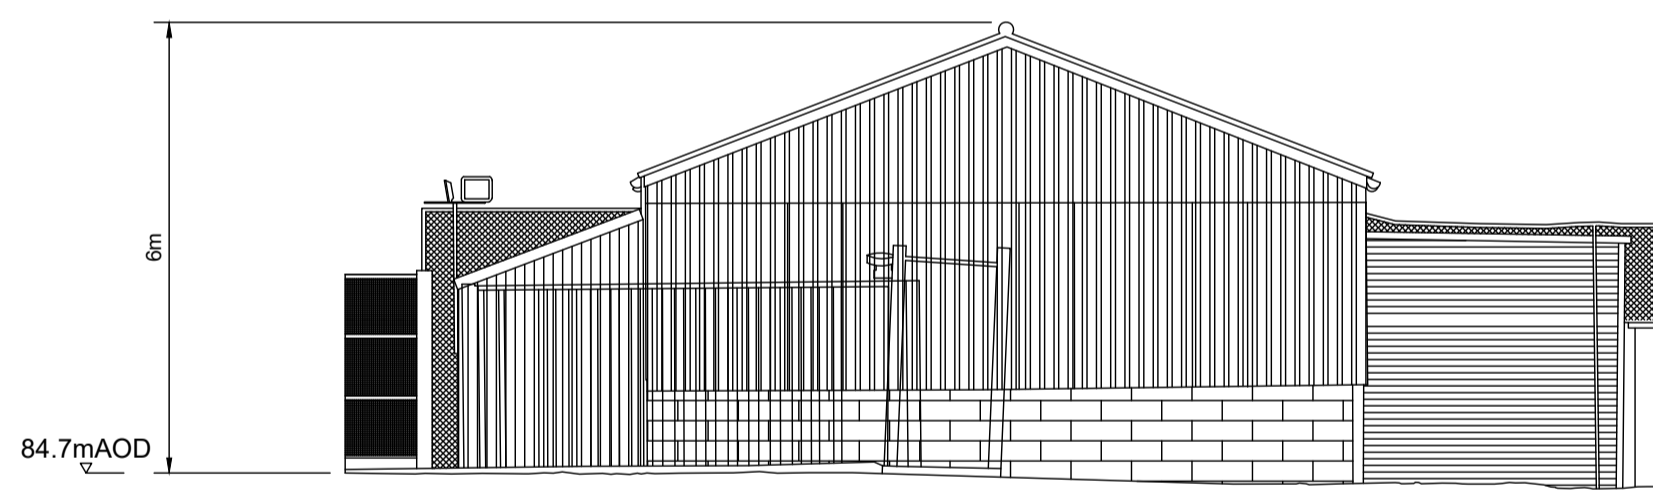

East Elevation

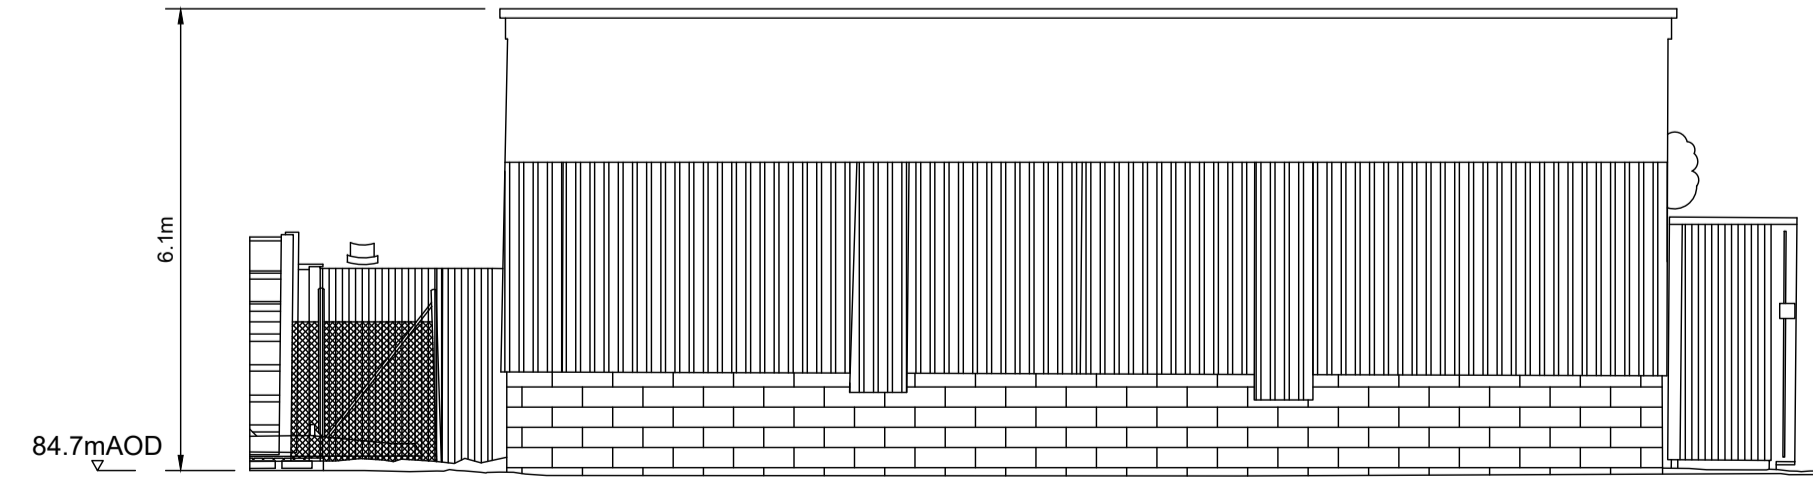

North Elevation

| | | | | | |
|------|---------------------|-------|------|-----|----------|
| R1.0 | FOR PLANNING | DTW | AO1 | ONL | 30.01.24 |
| REV. | DETAILS OF REVISION | DRAWN | CHKD | APR | DATE |

FICHTNER
CONSULTING ENGINEERS LIMITED
77 Sir John Rogerson's Quay, Block C,
Grand Canal Docklands,
Dublin 2, D02 VK60
Tel: +353 (1) 506 0632
Website: www.fichtner.ie

CLIENT: Bord na Móna Powergen Limited

SITE:

PROJECT: Derrygreenagh Power

TITLE: EXISTING ELEVATIONS
WORKSHOP BUILDING (4)
(SHEET 4 OF 6)


| | | |
|-----------------|--------------|----------------|
| DRAWING STATUS: | FOR PLANNING | |
| DRAWN BY: | DTW | DATE: 30.01.24 |
| CHECKED BY: | AO1 | DATE: 30.01.24 |
| APPROVED BY: | BAB | DATE: 30.01.24 |

FILENAME:
OFFICE OF ISSUE: DUBLIN
SHEET SIZE: A1 SCALE: 1:100


DRAWING No.: S7060-8050-0054-4 Sheet 4 of 6 REVISION: R1.0




ALL INFORMATION ON THIS DRAWING IS INDICATIVE ONLY.
AND MAY BE SUBJECT TO
FURTHER DESIGN DEVELOPMENT.

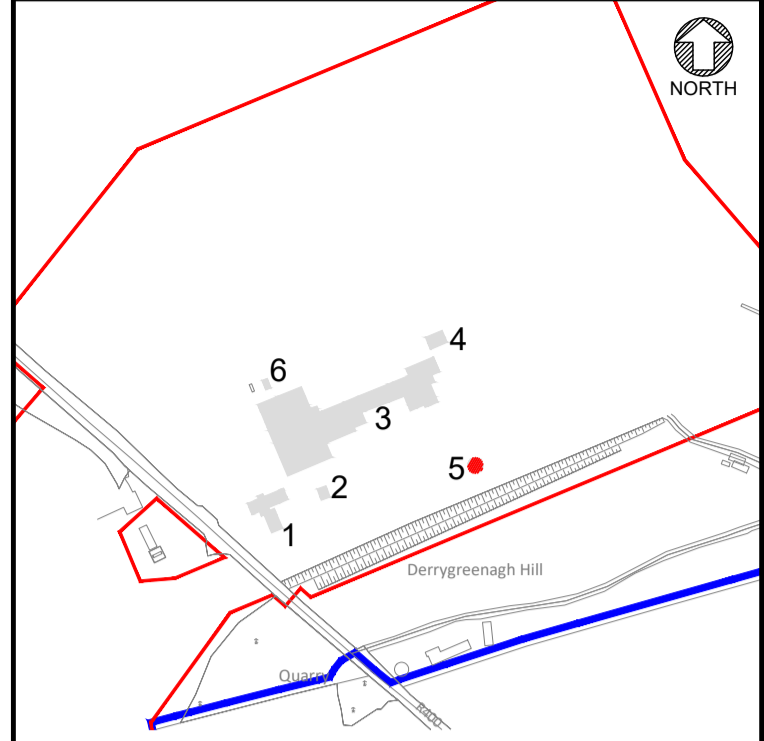


KEY PLAN
1:6000

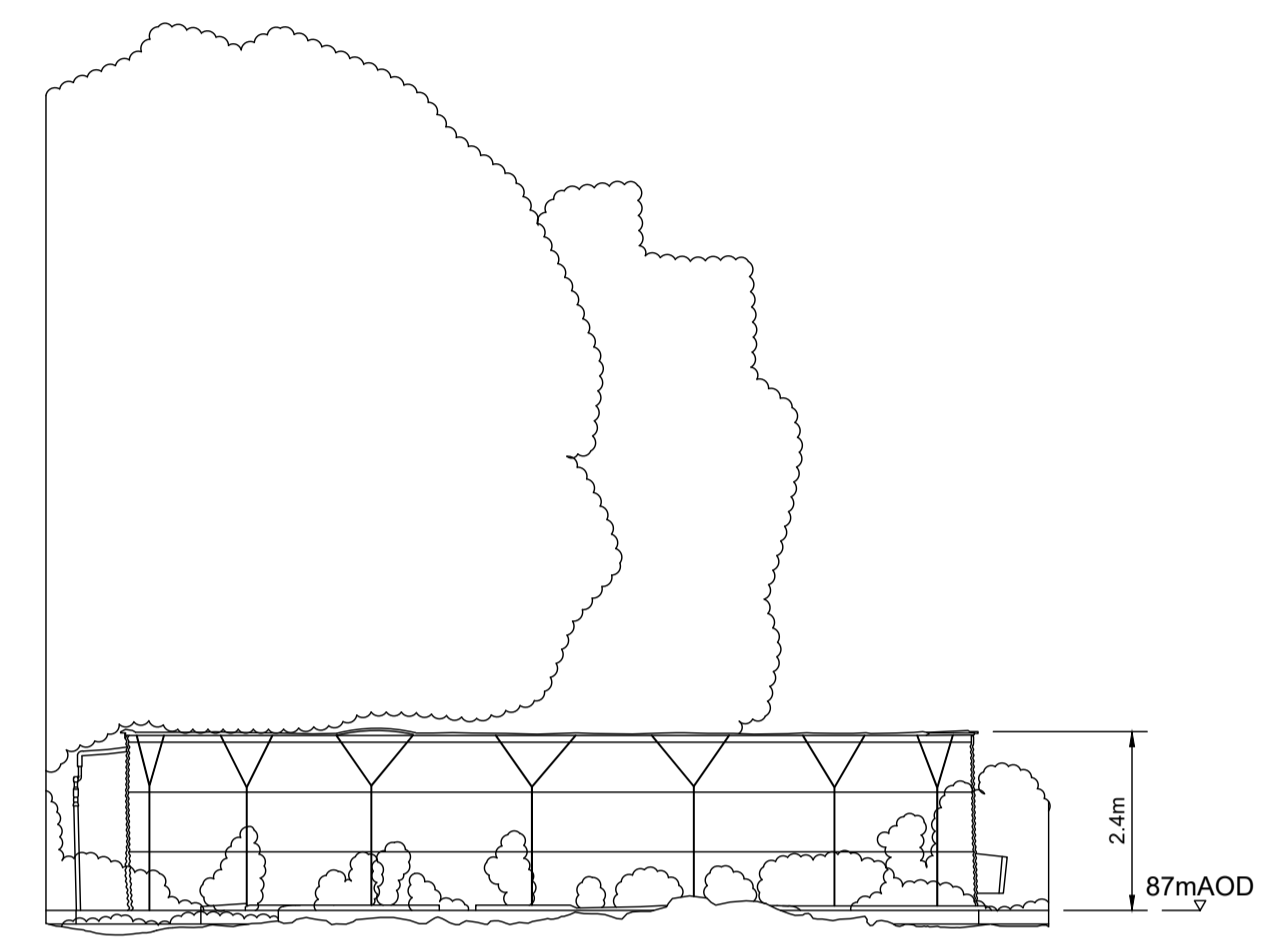


West Elevation

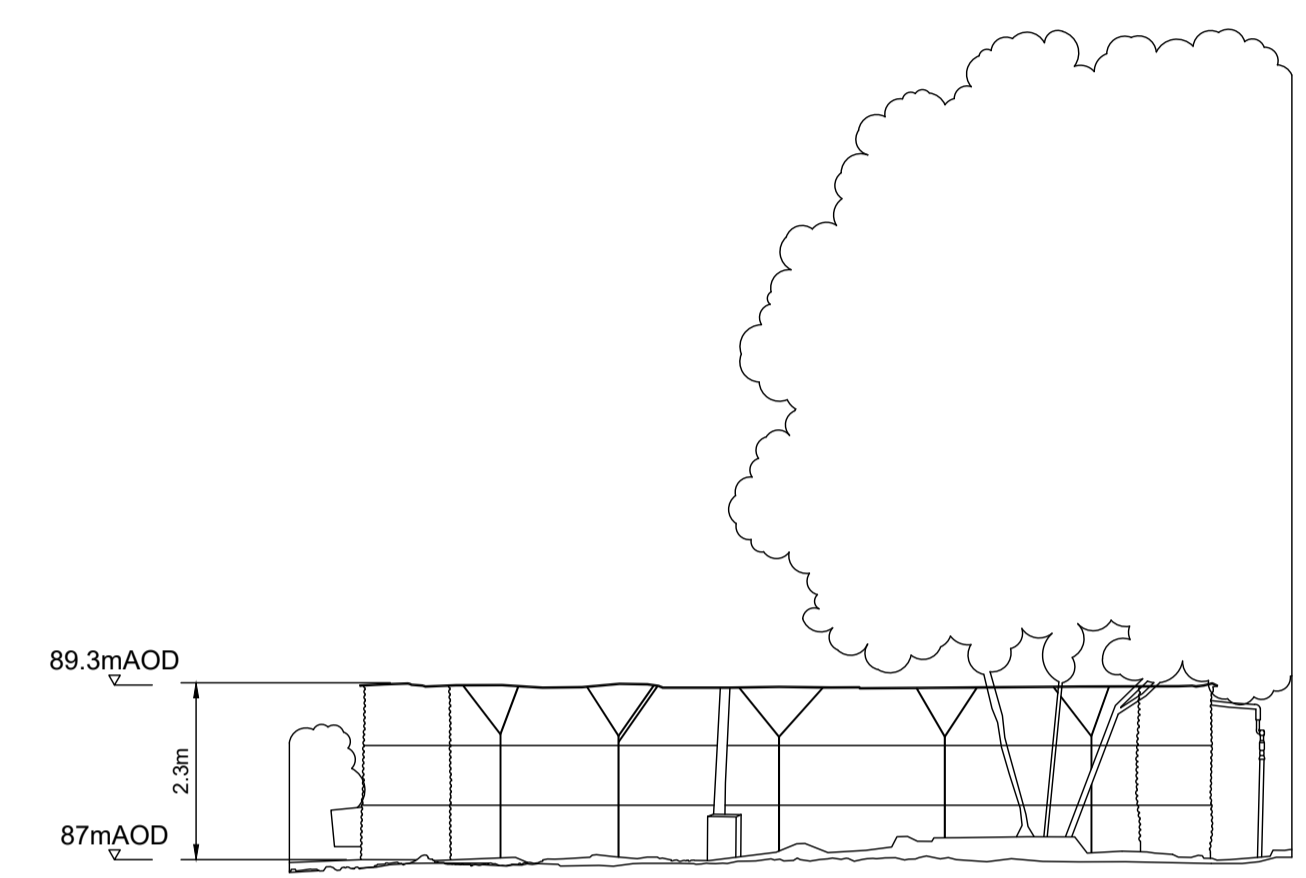

South Elevation

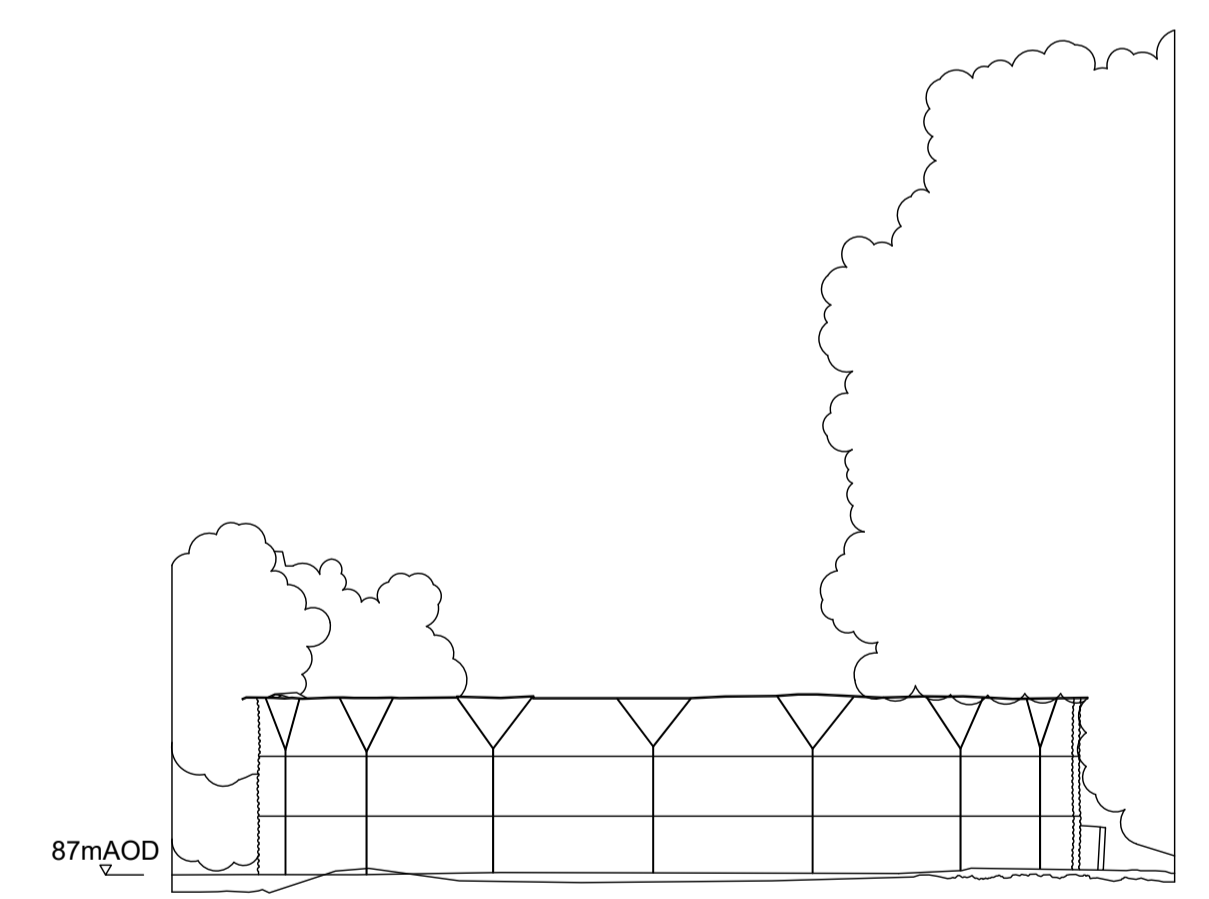

South Elevation

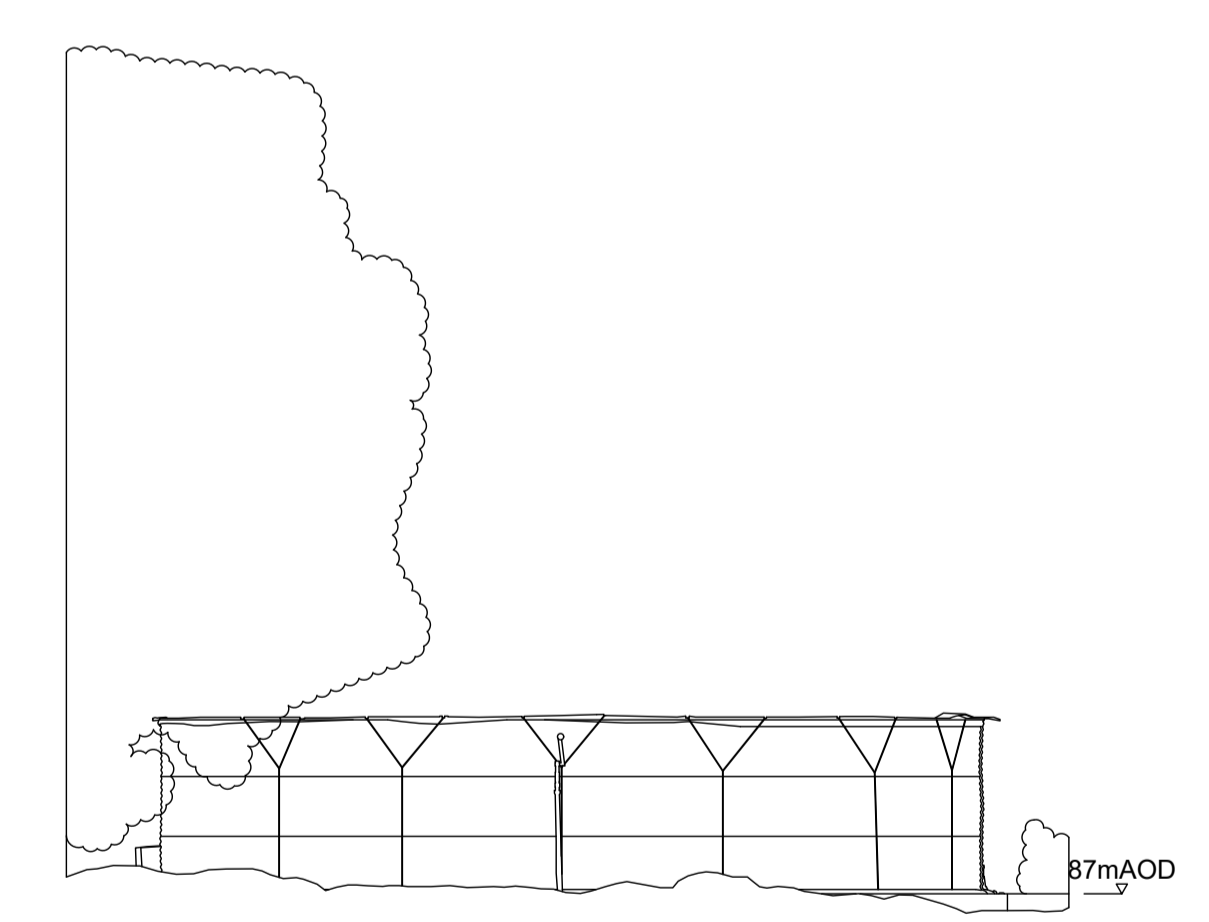

East Elevation

| | | | | | |
|------|---------------------|-------|------|-----|----------|
| R1.0 | FOR PLANNING | DTW | AO1 | ONL | 30.01.24 |
| REV. | DETAILS OF REVISION | DRAWN | CHKD | APR | DATE |

FICHTNER
CONSULTING ENGINEERS LIMITED
77 Sir John Rogerson's Quay, Block C,
Grand Canal Docklands,
Dublin 2, D02 VK60
Tel: +353 (1) 506 0632
Website: www.fichtner.ie

CLIENT: **Bord na Móna Powergen Limited**

SITE:

PROJECT: **Derrygreenagh Power**


TITLE: **EXISTING ELEVATIONS
WATER TANK (5)
(SHEET 5 OF 6)**

| | |
|------------------------------|----------------|
| DRAWING STATUS: FOR PLANNING | |
| DRAWN BY: DTW | DATE: 30.01.24 |
| CHECKED BY: AO1 | DATE: 30.01.24 |
| APPROVED BY: BAB | DATE: 30.01.24 |


FILENAME:
OFFICE OF ISSUE: DUBLIN

SHEET SIZE: A1 SCALE: 1:100

DRAWING No.: **S7060-8050-0054-5** Sheet 5 of 6 REVISION: **R1.0**

 


ALL INFORMATION ON THIS DRAWING IS INDICATIVE ONLY,
AND MAY BE SUBJECT TO
FURTHER DESIGN DEVELOPMENT.

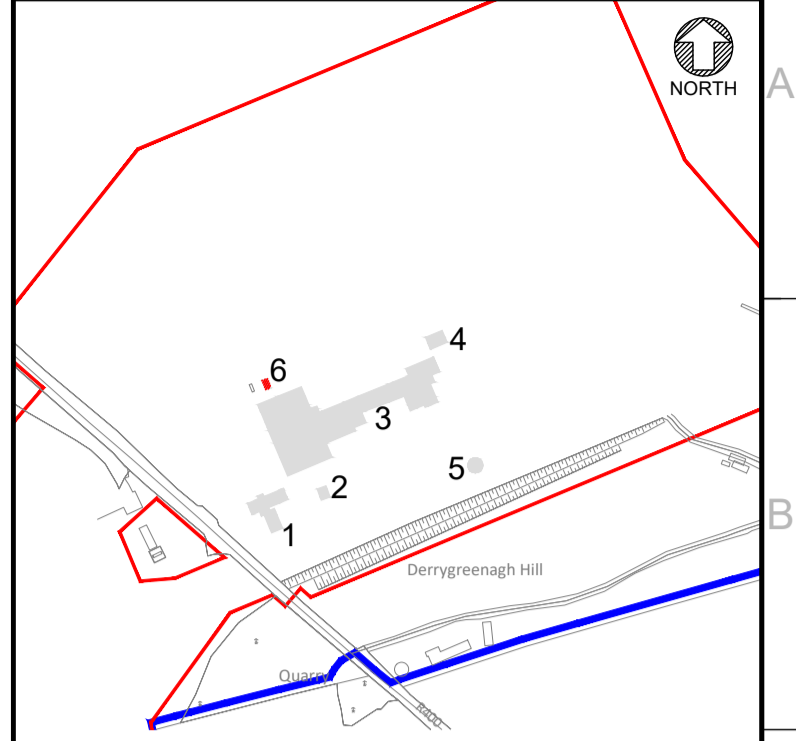


KEY PLAN
1:6000




West Elevation

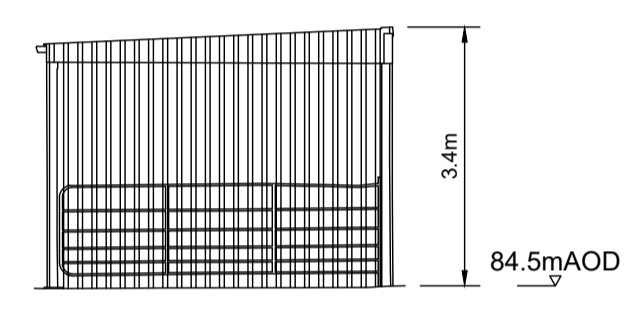

South Elevation

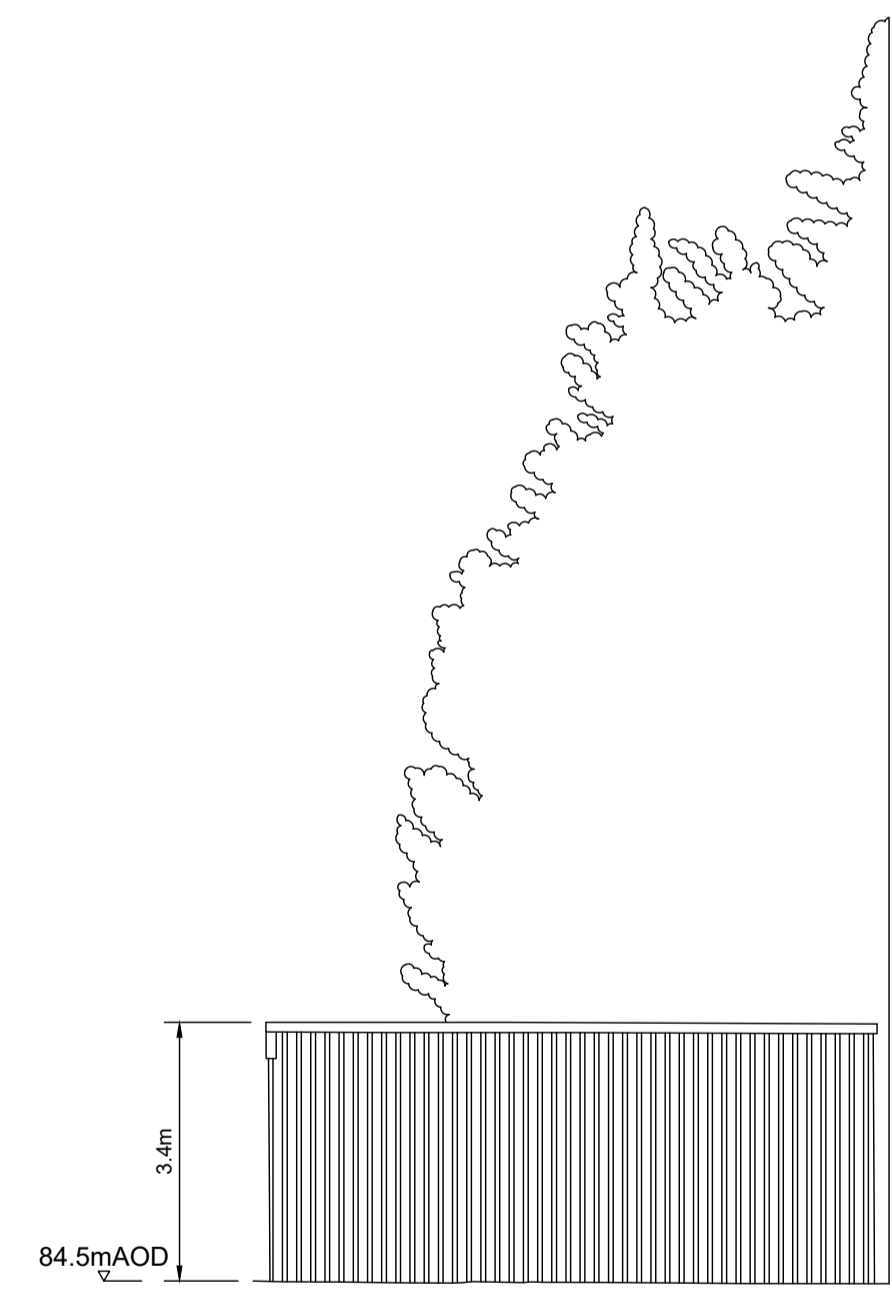

East Elevation

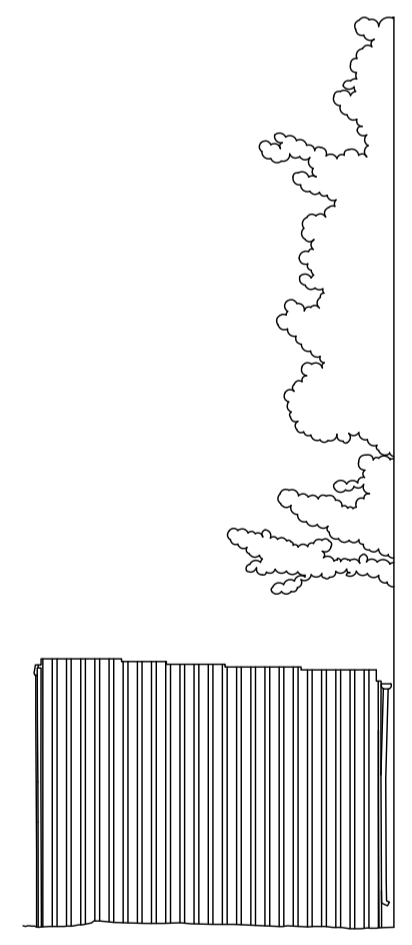

North Elevation

| | | | | | |
|------|---------------------|-------|------|-----|----------|
| R1.0 | FOR PLANNING | DTW | AO1 | ONL | 30.01.24 |
| REV. | DETAILS OF REVISION | DRAWN | CHKD | APR | DATE |

FICHTNER
CONSULTING ENGINEERS LIMITED
77 Sir John Rogerson's Quay, Block C,
Grand Canal Docklands,
Dublin 2, D02 VK60
Tel: +353 (1) 506 0632
Website: www.fichtner.ie

CLIENT: Bord na Móna Powergen Limited

SITE:

PROJECT: Derrygreenagh Power

TITLE: EXISTING ELEVATIONS
STORAGE UNIT (6)
(SHEET 6 OF 6)

| | | |
|-----------------|--------------|----------------|
| DRAWING STATUS: | FOR PLANNING | |
| DRAWN BY: | DTW | DATE: 30.01.24 |
| CHECKED BY: | AO1 | DATE: 30.01.24 |
| APPROVED BY: | BAB | DATE: 30.01.24 |

FILENAME:
OFFICE OF ISSUE: DUBLIN
SHEET SIZE: A1 SCALE: 1:100

DRAWING No.: S7060-8050-0054-6 Sheet 6 of 6 REVISION: R1.0

