




D - NORTH EAST ELEVATION

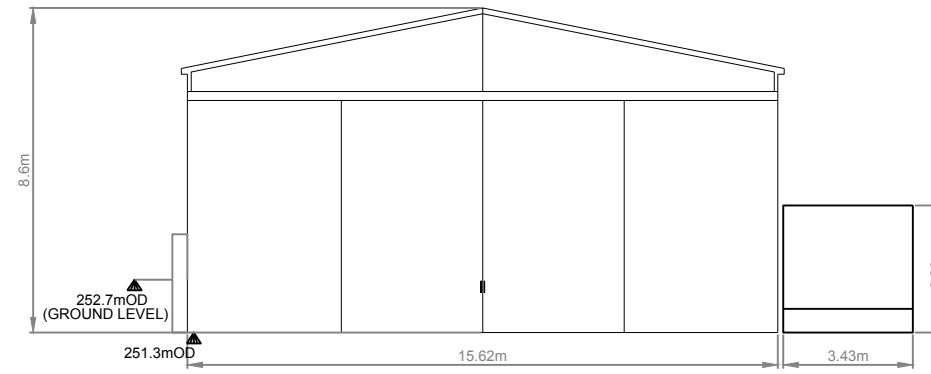

C - NORTH WEST ELEVATION

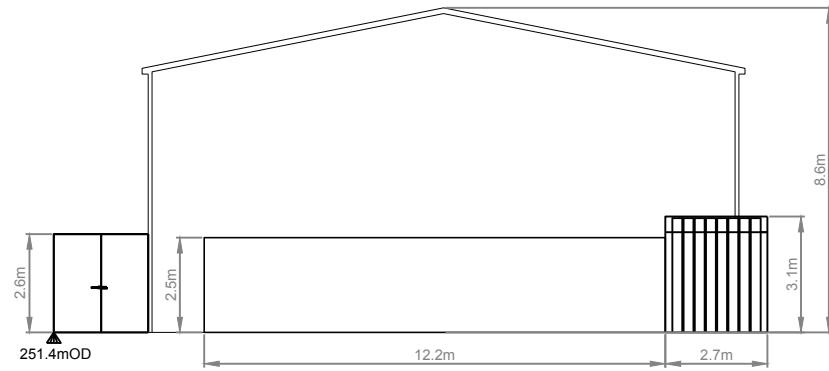

A - SOUTH EAST ELEVATION

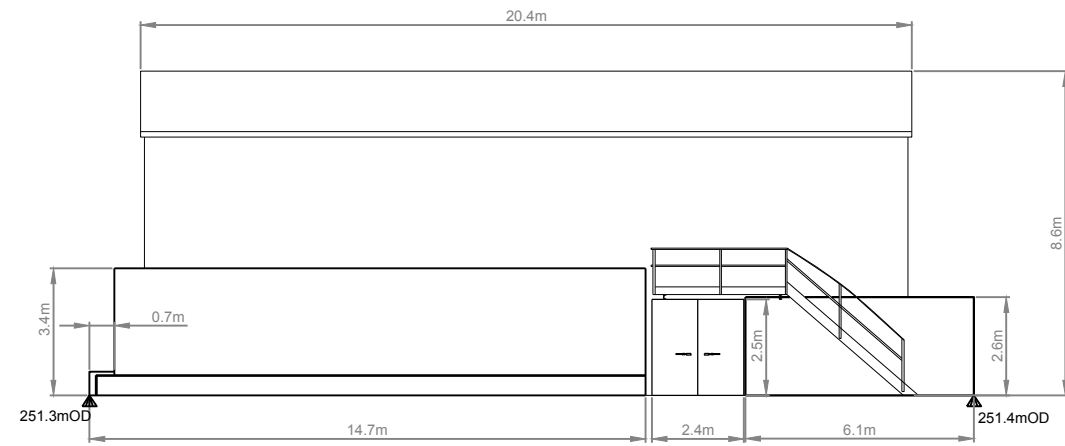

B - SOUTH WEST ELEVATION



CLIENT  
HUDSON BROTHERS LTD

PROJECT  
SUBSTITUTE CONSENT APPLICATION -  
HUDSON BROTHERS LTD

CONSULTANT



YYYY-MM-DD 2024-02-07  
PREPARED KMG  
DESIGN ECS  
REVIEW KMG  
APPROVED KMG

TITLE  
TRUCK AND PLANT MAINTENANCE SHED, WELFARE  
FACILITIES AND CONTAINER - ELEVATIONS

PROJECT No. 40000328 DRAWING No. 07 Rev. A SCALE 1:200 A3