


SOUTH ELEVATION - 1
SCALE 1:200

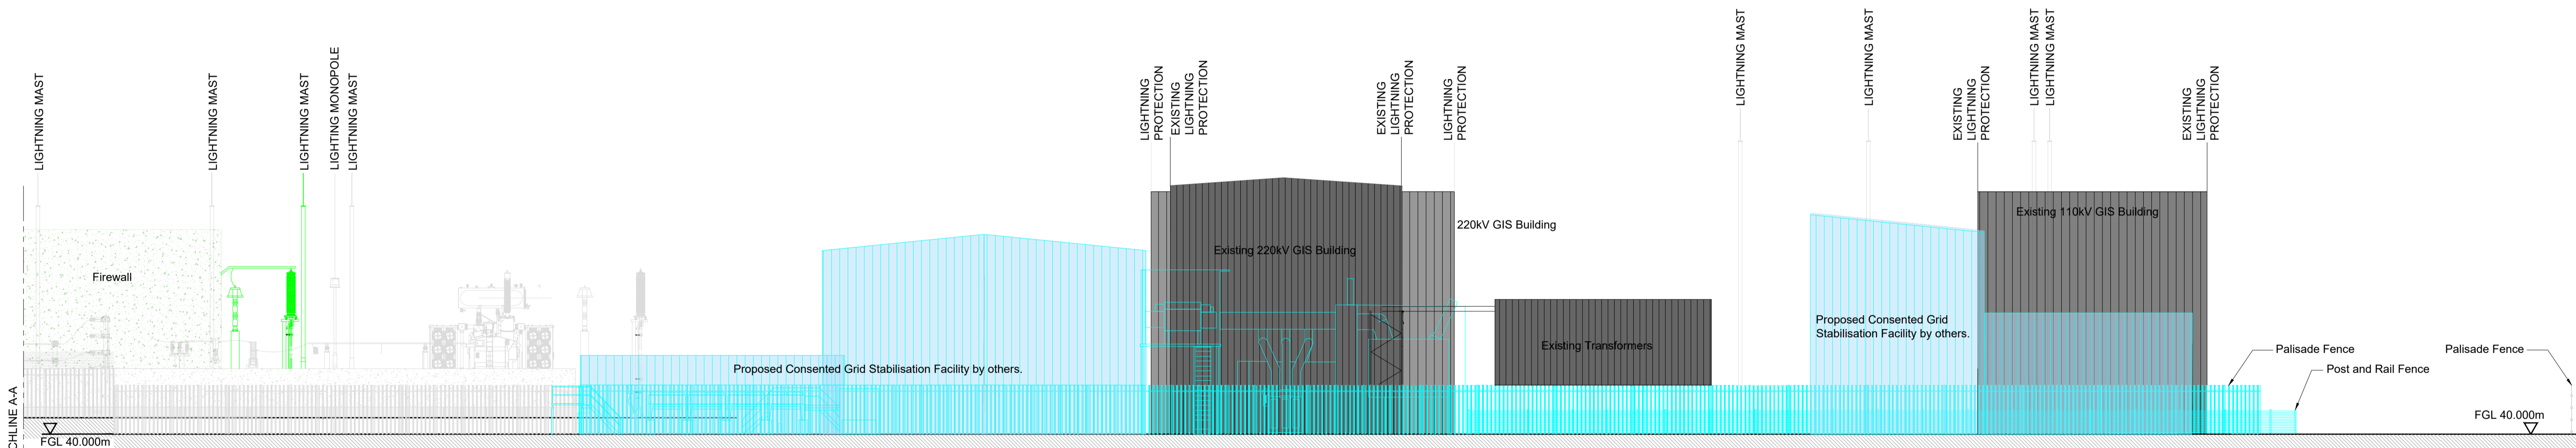

SOUTH ELEVATION - 1
SCALE 1:200

Rev	Rev. Date	Purpose of revision	Orig	Check'd	Rev'd	Apprv'd
P03	11/03/24	Issued for Planning	GG	DH	Nigel Edwards	GS
P02	07/02/24	Issued for planning	GG	DH	Nigel Edwards	GS
P01	22/12/23	Issued for planning	GG	DH	Nigel Edwards	GS

© Copyright 2024 Jacobs U.K. Limited. The concepts and information contained in this document are the property of Jacobs. Use or copying of this document in whole or in part without the written permission of Jacobs constitutes an infringement of copyright. Limitation: This drawing has been prepared on behalf of, and for the exclusive use of, Jacobs' Client, and is subject to, and issued in accordance with, the provisions of the contract between Jacobs and the Client. Jacobs accepts no liability or responsibility whatsoever for, or in respect of, any use of, or reliance upon, this drawing by any third party.

REFERENCE DRAWINGS	
321084AJ-JAC-ZZ-XX-DR-Z-1610	Site Layout Plan
321084AJ-JAC-ZZ-XX-DR-E-1640	Belcamp 400kV Substation Sections
321084AJ-JAC-ZZ-XX-DR-E-1642	Contiguous Elevations - West Sheet 2 of 4
321084AJ-JAC-ZZ-XX-DR-E-1643	Contiguous Elevations - North Sheet 3 of 4
321084AJ-JAC-ZZ-XX-DR-E-1644	Contiguous Elevations - East Sheet 4 of 4

LEGEND	
	New Equipment
	Existing Equipment
	Works Consented add (or modified) under Fingal County Council Planning Reference: F23A/0040
	Proposed Consented work by others

Jacobs
Merrion House, Merrion Road, Dublin, D04R2C5, Ireland
Phone: +353 (0)1 269 5666 Fax: +353 (0)1 269 5497
www.jacobs.com

Client

EirGrid

Project

EAST MEATH NORTH DUBLIN GRID UPGRADE

Drawing title		BELCAMP 400kV SUBSTATION CONTIGUOUS ELEVATIONS - SOUTH SHEET 01 OF 04	
Drawing status		FOR PLANNING	Suitability S2
Scale	1:200 @A1	DO NOT SCALE	
Jacobs No.	321084AJ	Rev	
Client No.	CP1021	Rev	P03
Drawing number		321084AJ-JAC-ZZ-XX-DR-Z-1641	