


NORTH ELEVATION-3
SCALE 1:200

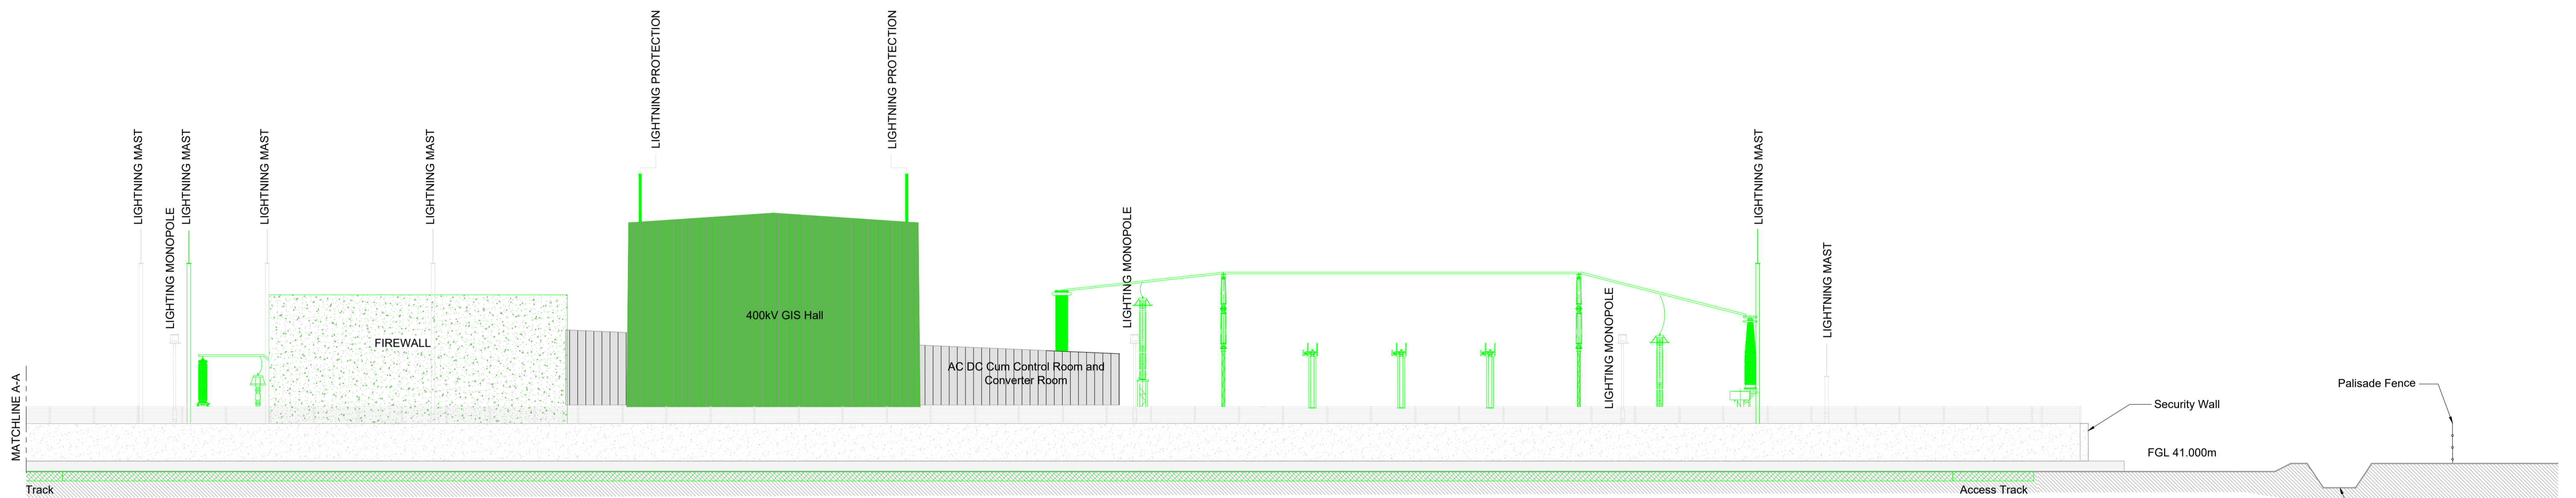

NORTH ELEVATION-3
SCALE 1:200

REFERENCE DRAWINGS
 321084AJ-JAC-ZZ-XX-DR-Z-1610
 321084AJ-JAC-ZZ-XX-DR-E-1640
 321084AJ-JAC-ZZ-XX-DR-E-1641
 321084AJ-JAC-ZZ-XX-DR-E-1642
 321084AJ-JAC-ZZ-XX-DR-E-1644

Site Layout Plan
 Belcamp 400kV Substation Sections
 Contiguous Elevations - South Sheet 1 of 4
 Contiguous Elevations - West Sheet 2 of 4
 Contiguous Elevations - East Sheet 4 of 4

LEGEND

- New Equipment
- Existing Substation
- Works Consented add (or modified) under Fingal County Council Planning Reference: F23A/0040

Jacobs
 Merrion House, Merrion Road, Dublin, D04R2C5, Ireland
 Phone: +353 (0)1 269 5666 Fax: +353 (0)1 269 5497
 www.jacobs.com



Drawing title
**BELCAMP 400kV SUBSTATION
 CONTIGUOUS ELEVATIONS - NORTH
 SHEET 03 OF 04**

Drawing status
FOR PLANNING Suitability
S2

Scale
 1:200 @A1 DO NOT SCALE
 Jacobs No. 321084AJ Rev
 Client No. CP1021 P03

Drawing number
321084AJ-JAC-ZZ-XX-DR-E-1643

Rev	Rev. Date	Purpose of revision	Orig	Check'd	Rev'd	Apprv'd
P03	11/03/24	Issued for planning	GG	DH		GG
P02	07/02/24	Issued for planning	GG	DH		GG
P01	22/12/23	Issued for planning	GG	DH		GG

© Copyright 2024 Jacobs U.K. Limited. The concepts and information contained in this document are the property of Jacobs. Use or copying of this document in whole or in part without the written permission of Jacobs constitutes an infringement of copyright. Limitation: This drawing has been prepared on behalf of, and for the exclusive use of, Jacobs' Client, and is subject to, and issued in accordance with, the provisions of the contract between Jacobs and the Client. Jacobs accepts no liability or responsibility whatsoever for, or in respect of, any use of, or reliance upon, this drawing by any third party.