




GROUND FLOOR LAYOUT
SCALE 1: 100

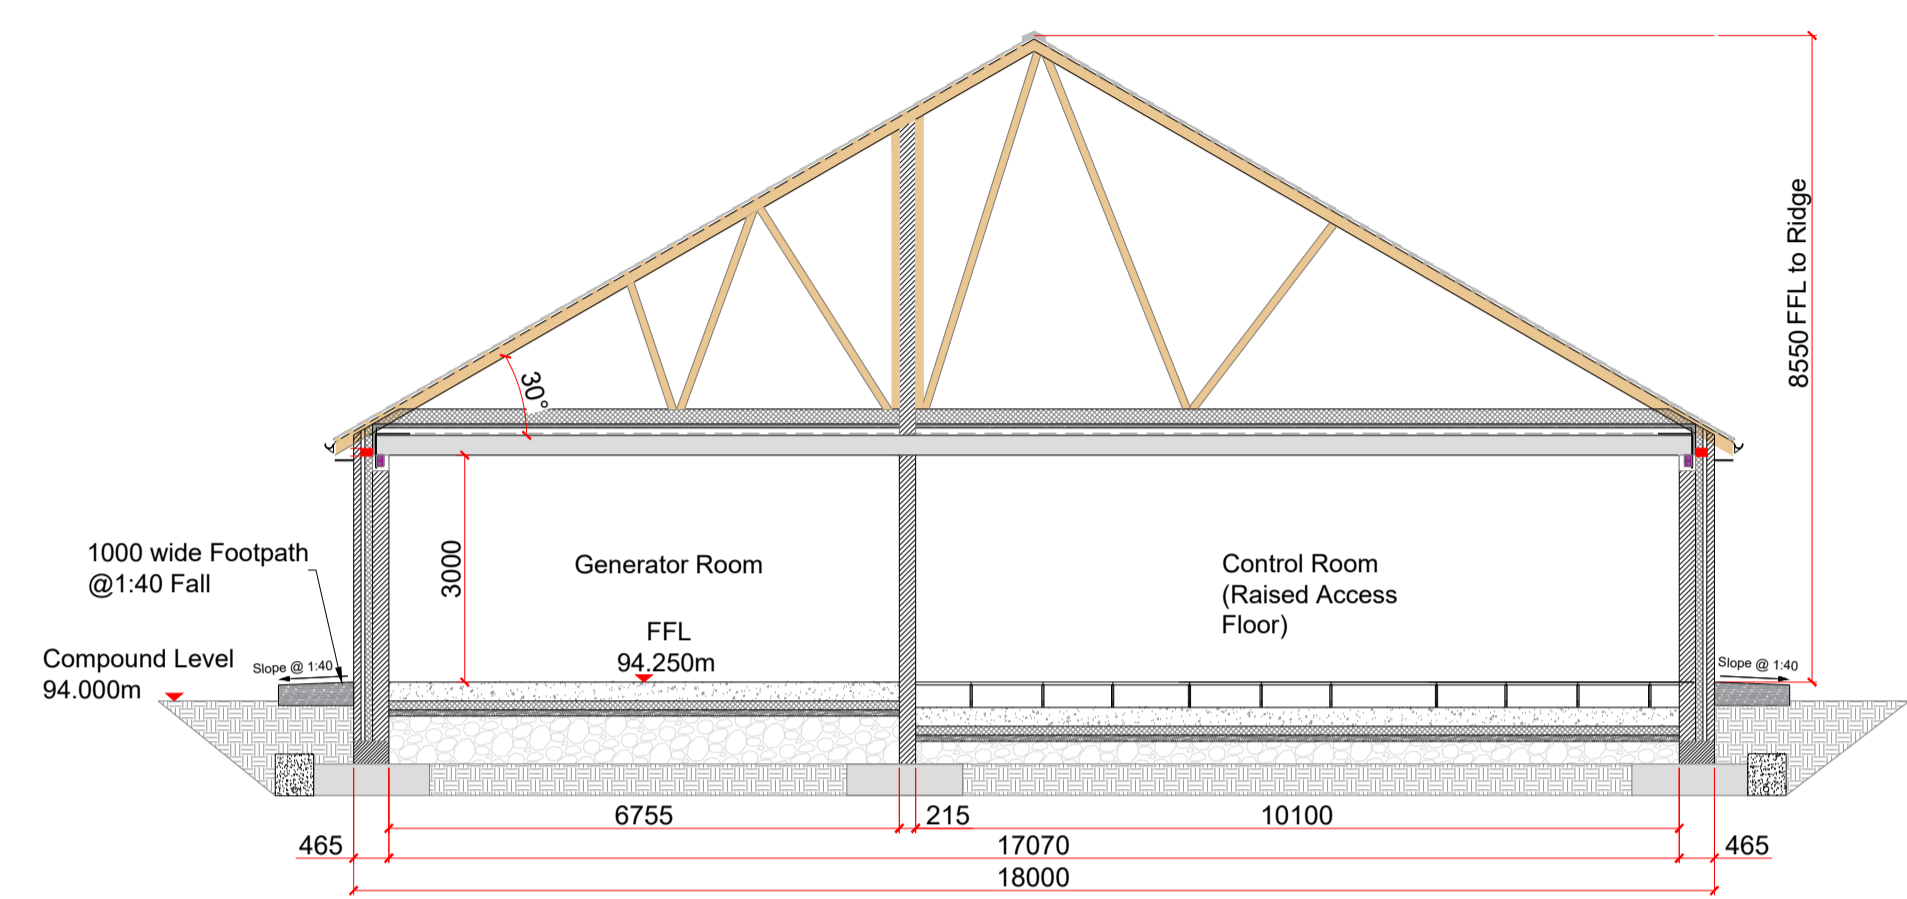


SECTION A-A
SCALE 1: 100

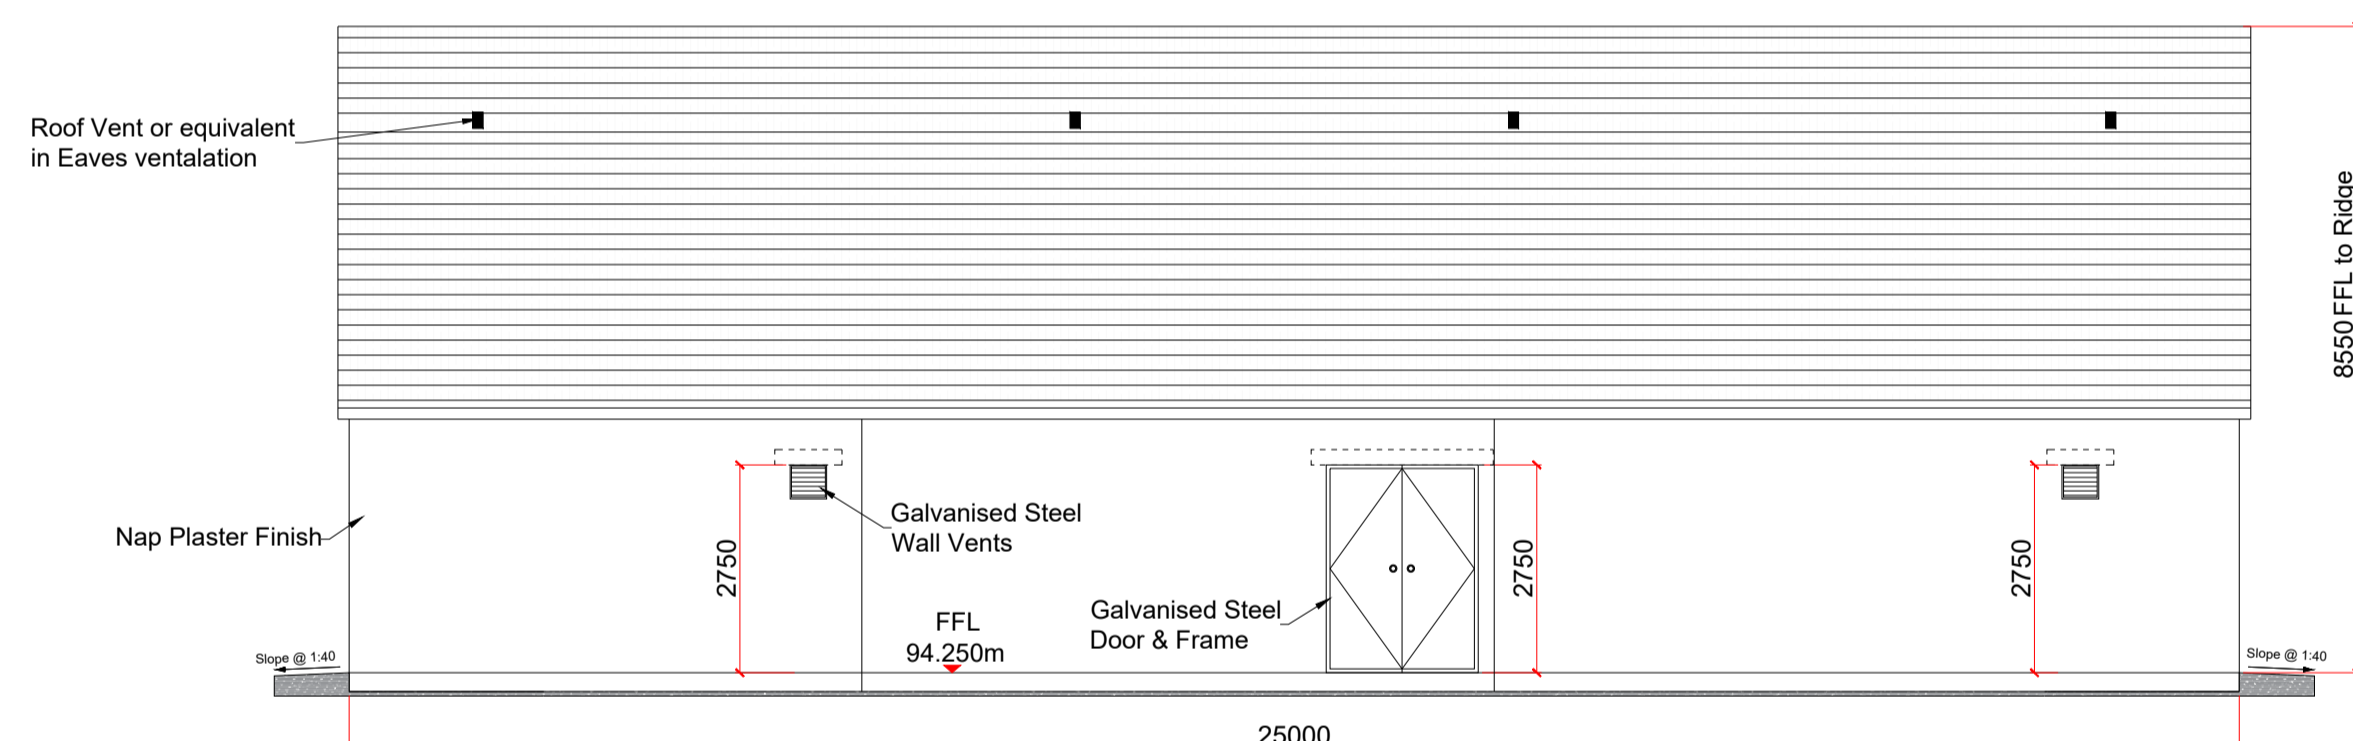


FRONT ELEVATION - EAST
SCALE 1: 100

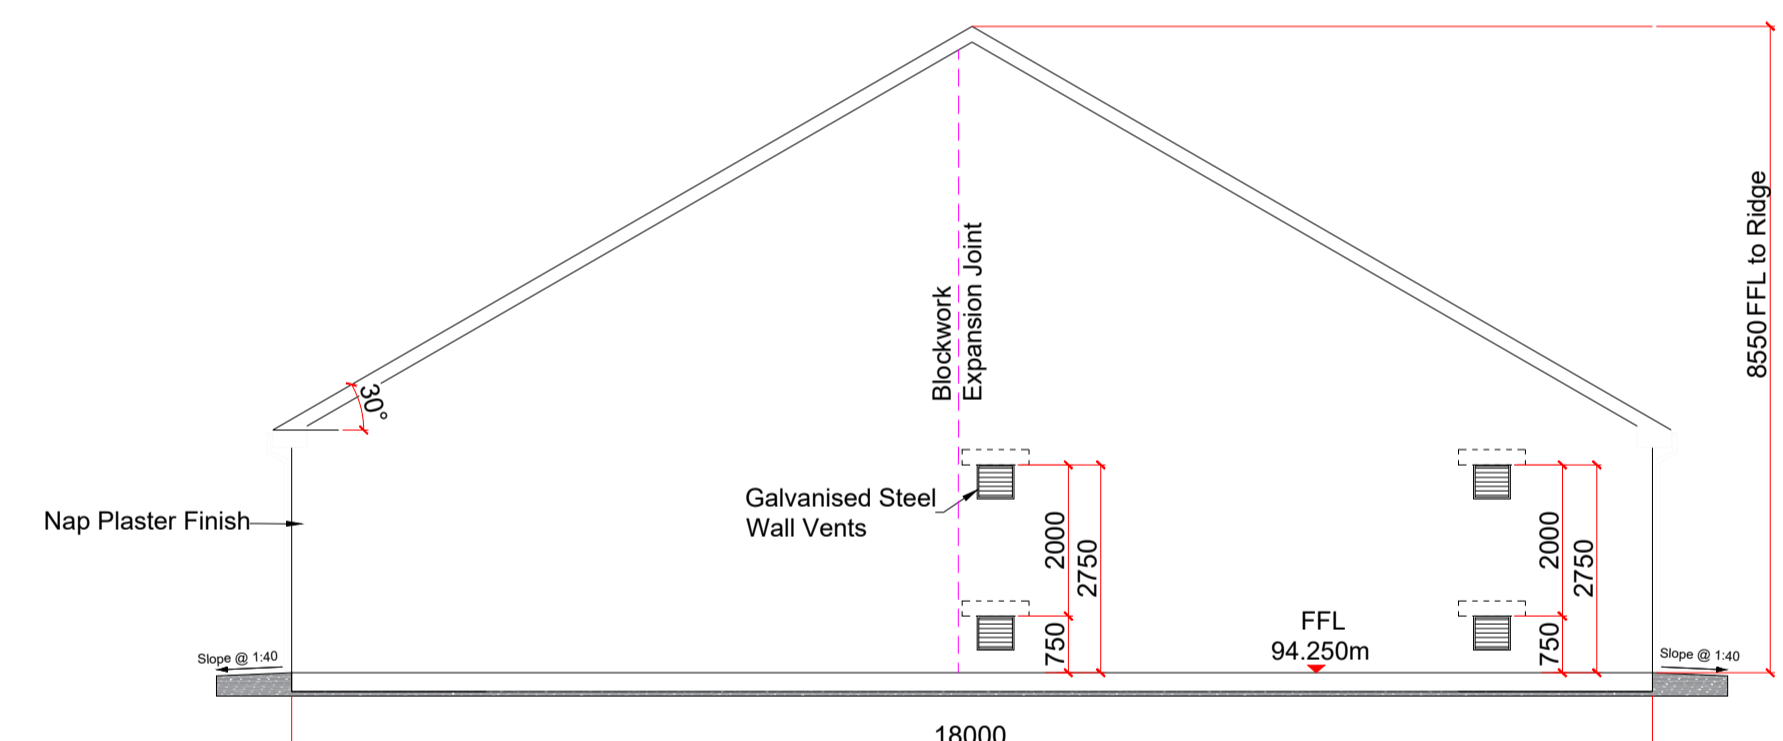

SIDE ELEVATION - NORTH
SCALE 1: 100

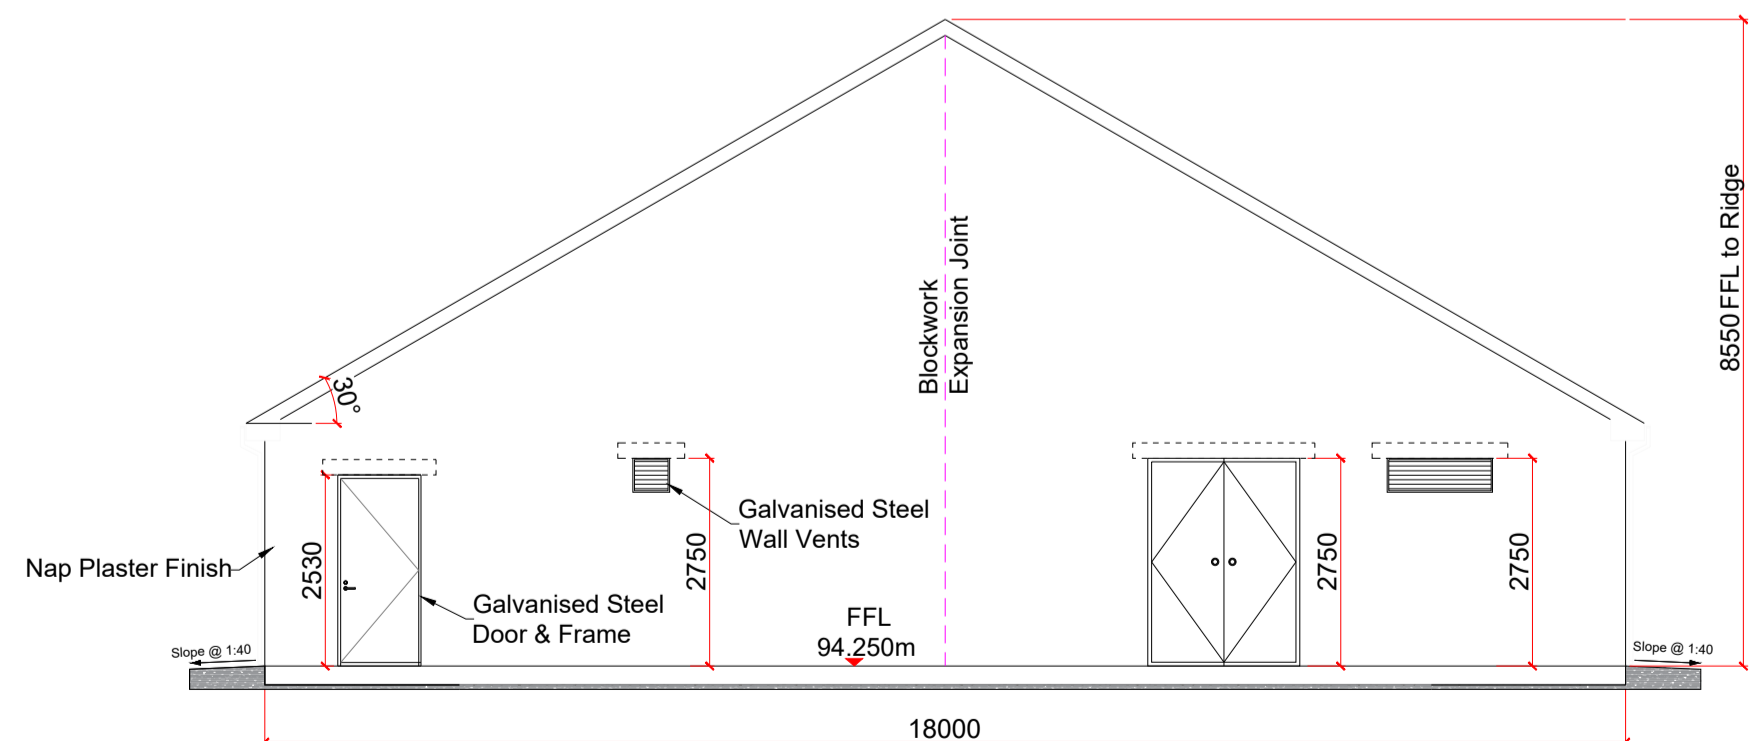

SIDE ELEVATION - SOUTH
SCALE 1: 100

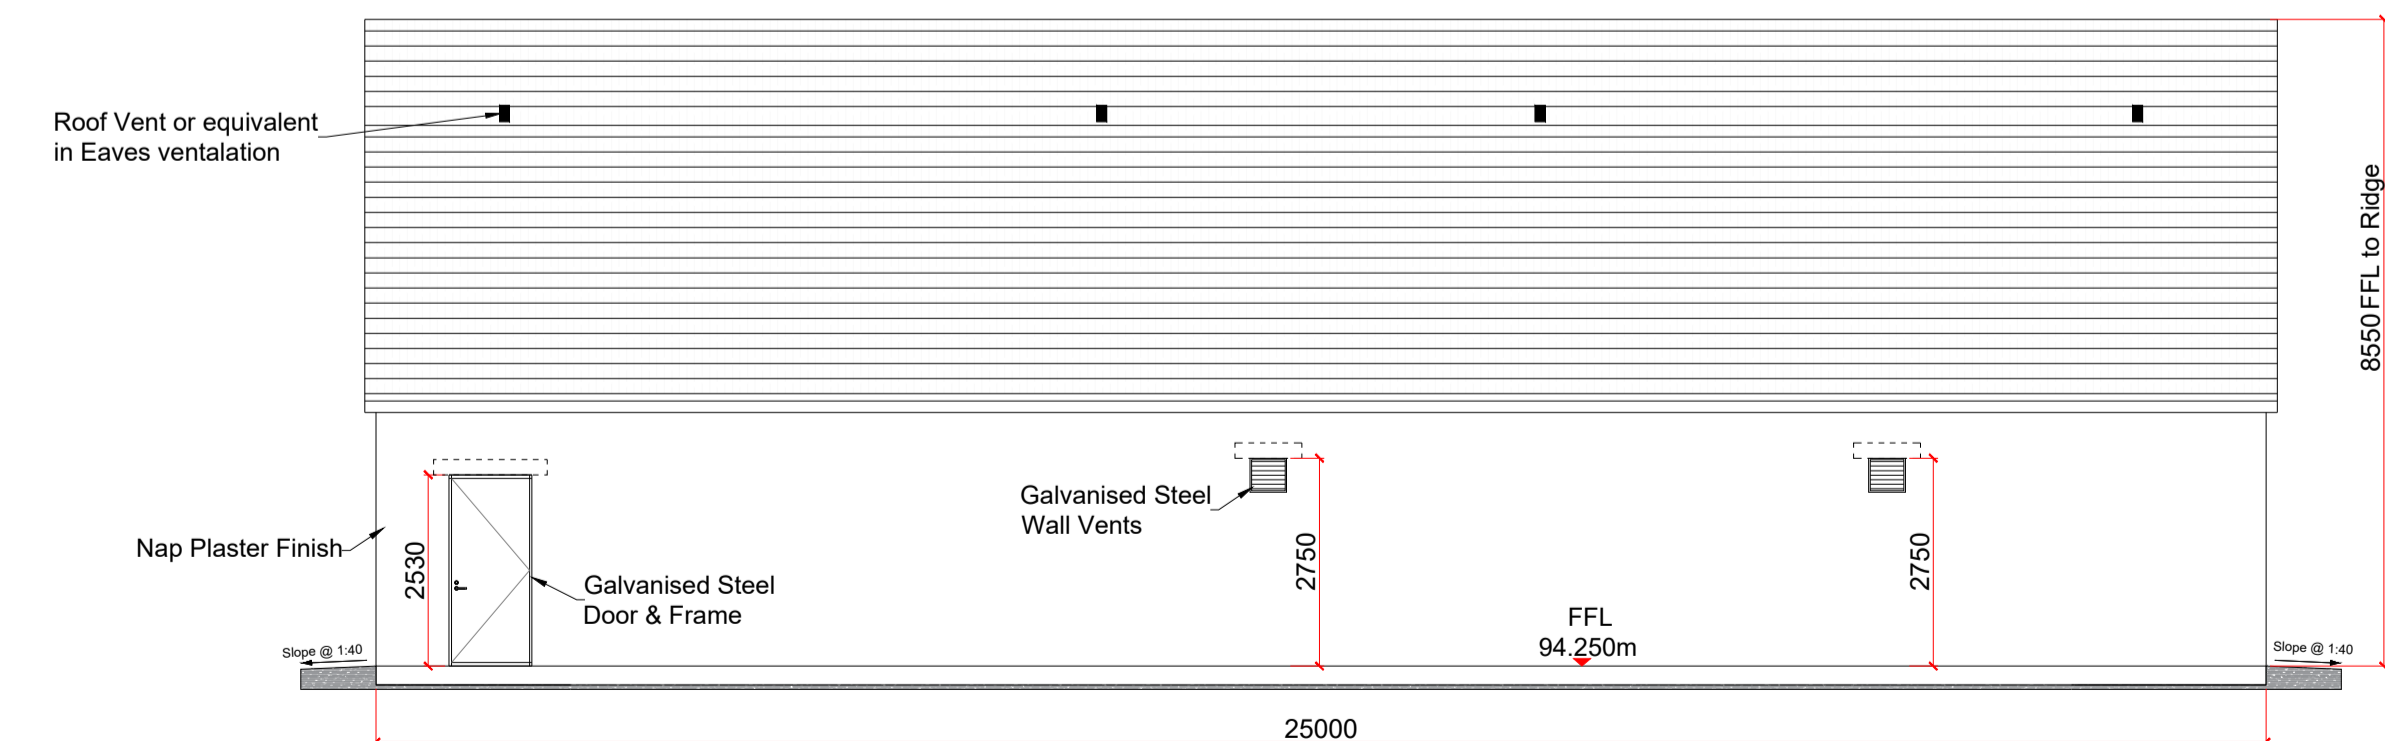

REAR ELEVATION - WEST
SCALE 1: 100

- Notes :**
- All drawings are to be read in conjunction with all relevant Specifications, Bills of Quantities, Architectural, Services and Engineering drawings.
 - Any discrepancies between these documents shall be brought to the attention of the Engineer.
 - All dimensions are in millimetres, unless noted otherwise.
 - All levels are in metres related to Ordnance Datum.
 - Drawings are not to be scaled.

BLOCK WALL LEGENDS

	BLOCK WALL 415mm
	BLOCK WALL 215mm

Legend

	Landowner_ Folios
	Boundary
	EIRGRID BUILDING
	IPP BUILDING

P04 12/02/24	FOR INFORMATION	SS	DC
P03 06-11-23	FOR APPROVAL	BK	IB
P02 11-09-23	FOR APPROVAL	BK	IB
P01 10-07-23	FOR APPROVAL	BK	IB
REV	DATE	DESCRIPTION	BY

PROJECT: **KNOCKANARRAGH WIND FARM**

TITLE: **EIRGRID BUILDING PLAN & ELEVATION**

CLIENT: **KNOCKANARRAGH WIND FARM LTD.**



DRAWN: SM	CHECKED: BK	APPROVED: IB
PROJECT NUMBER: 314271	DATE: NOV-23	SCALE @ A1: AS SHOWN
STATUS DESCRIPTION: FOR INFORMATION		STATUS: S2

DRAWING NUMBER: ABP-314271-22-MWP-008	REV: P04
---------------------------------------	----------