




SOUTH ELEVATION
SCALE 1:200

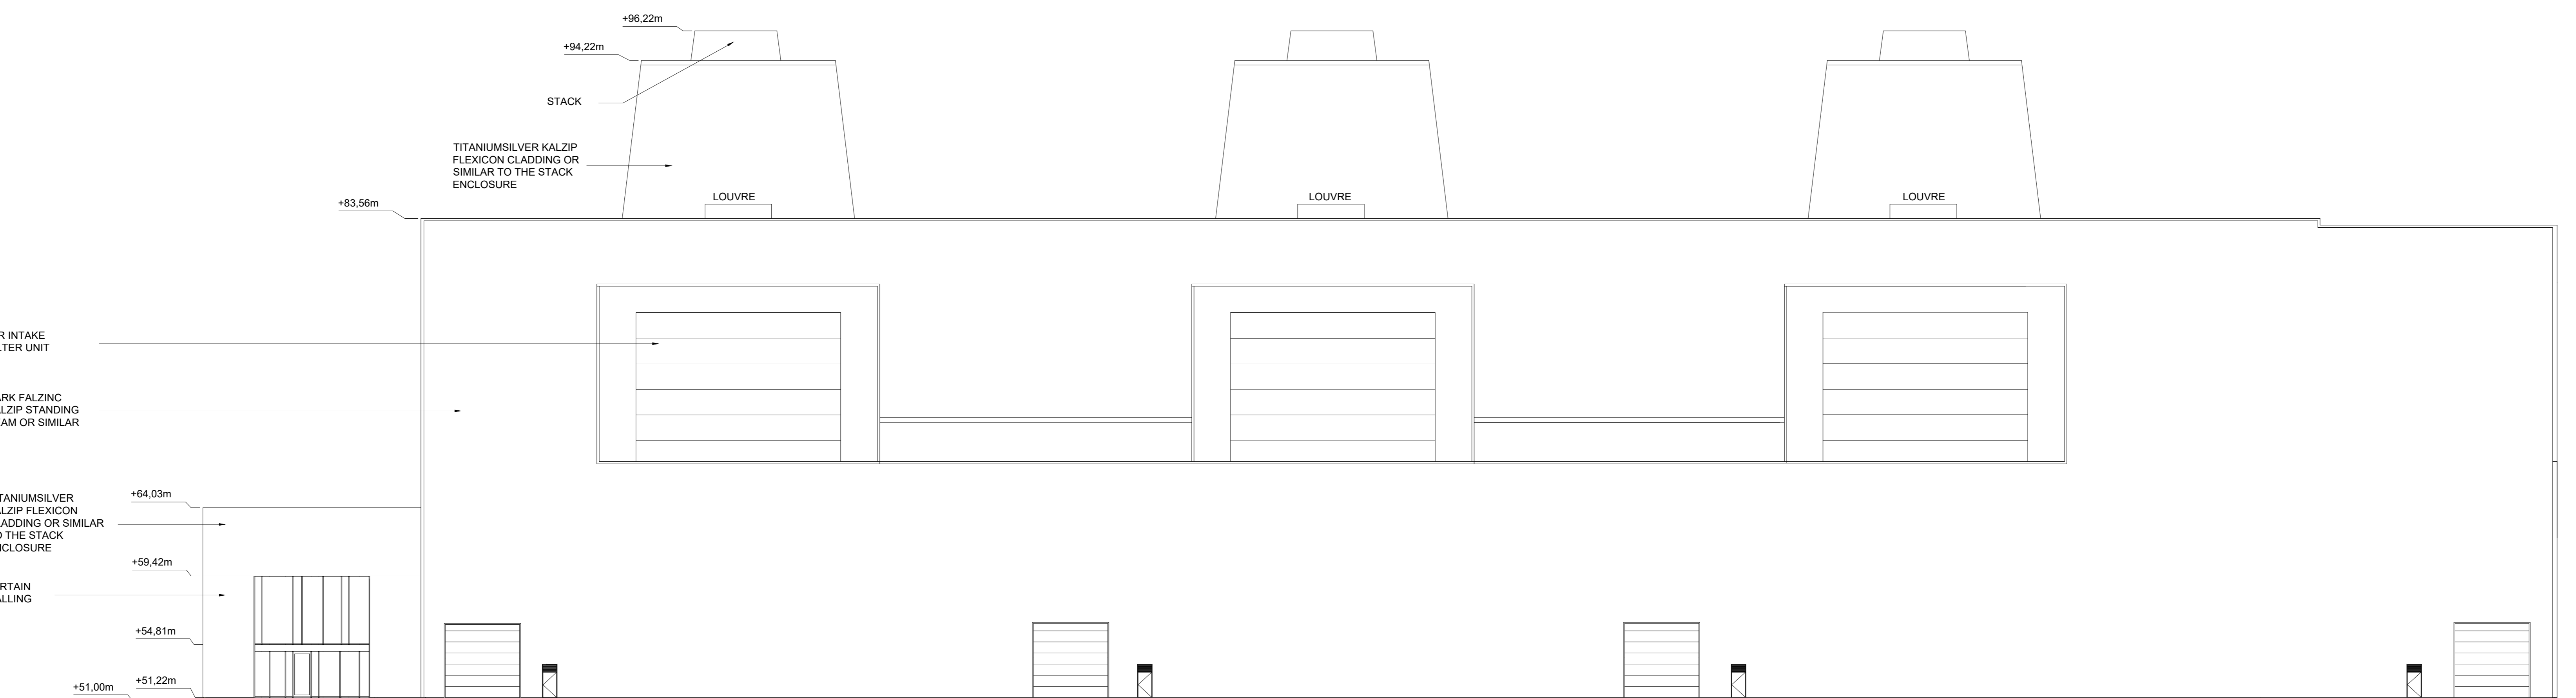

NORTH ELEVATION
SCALE 1:200

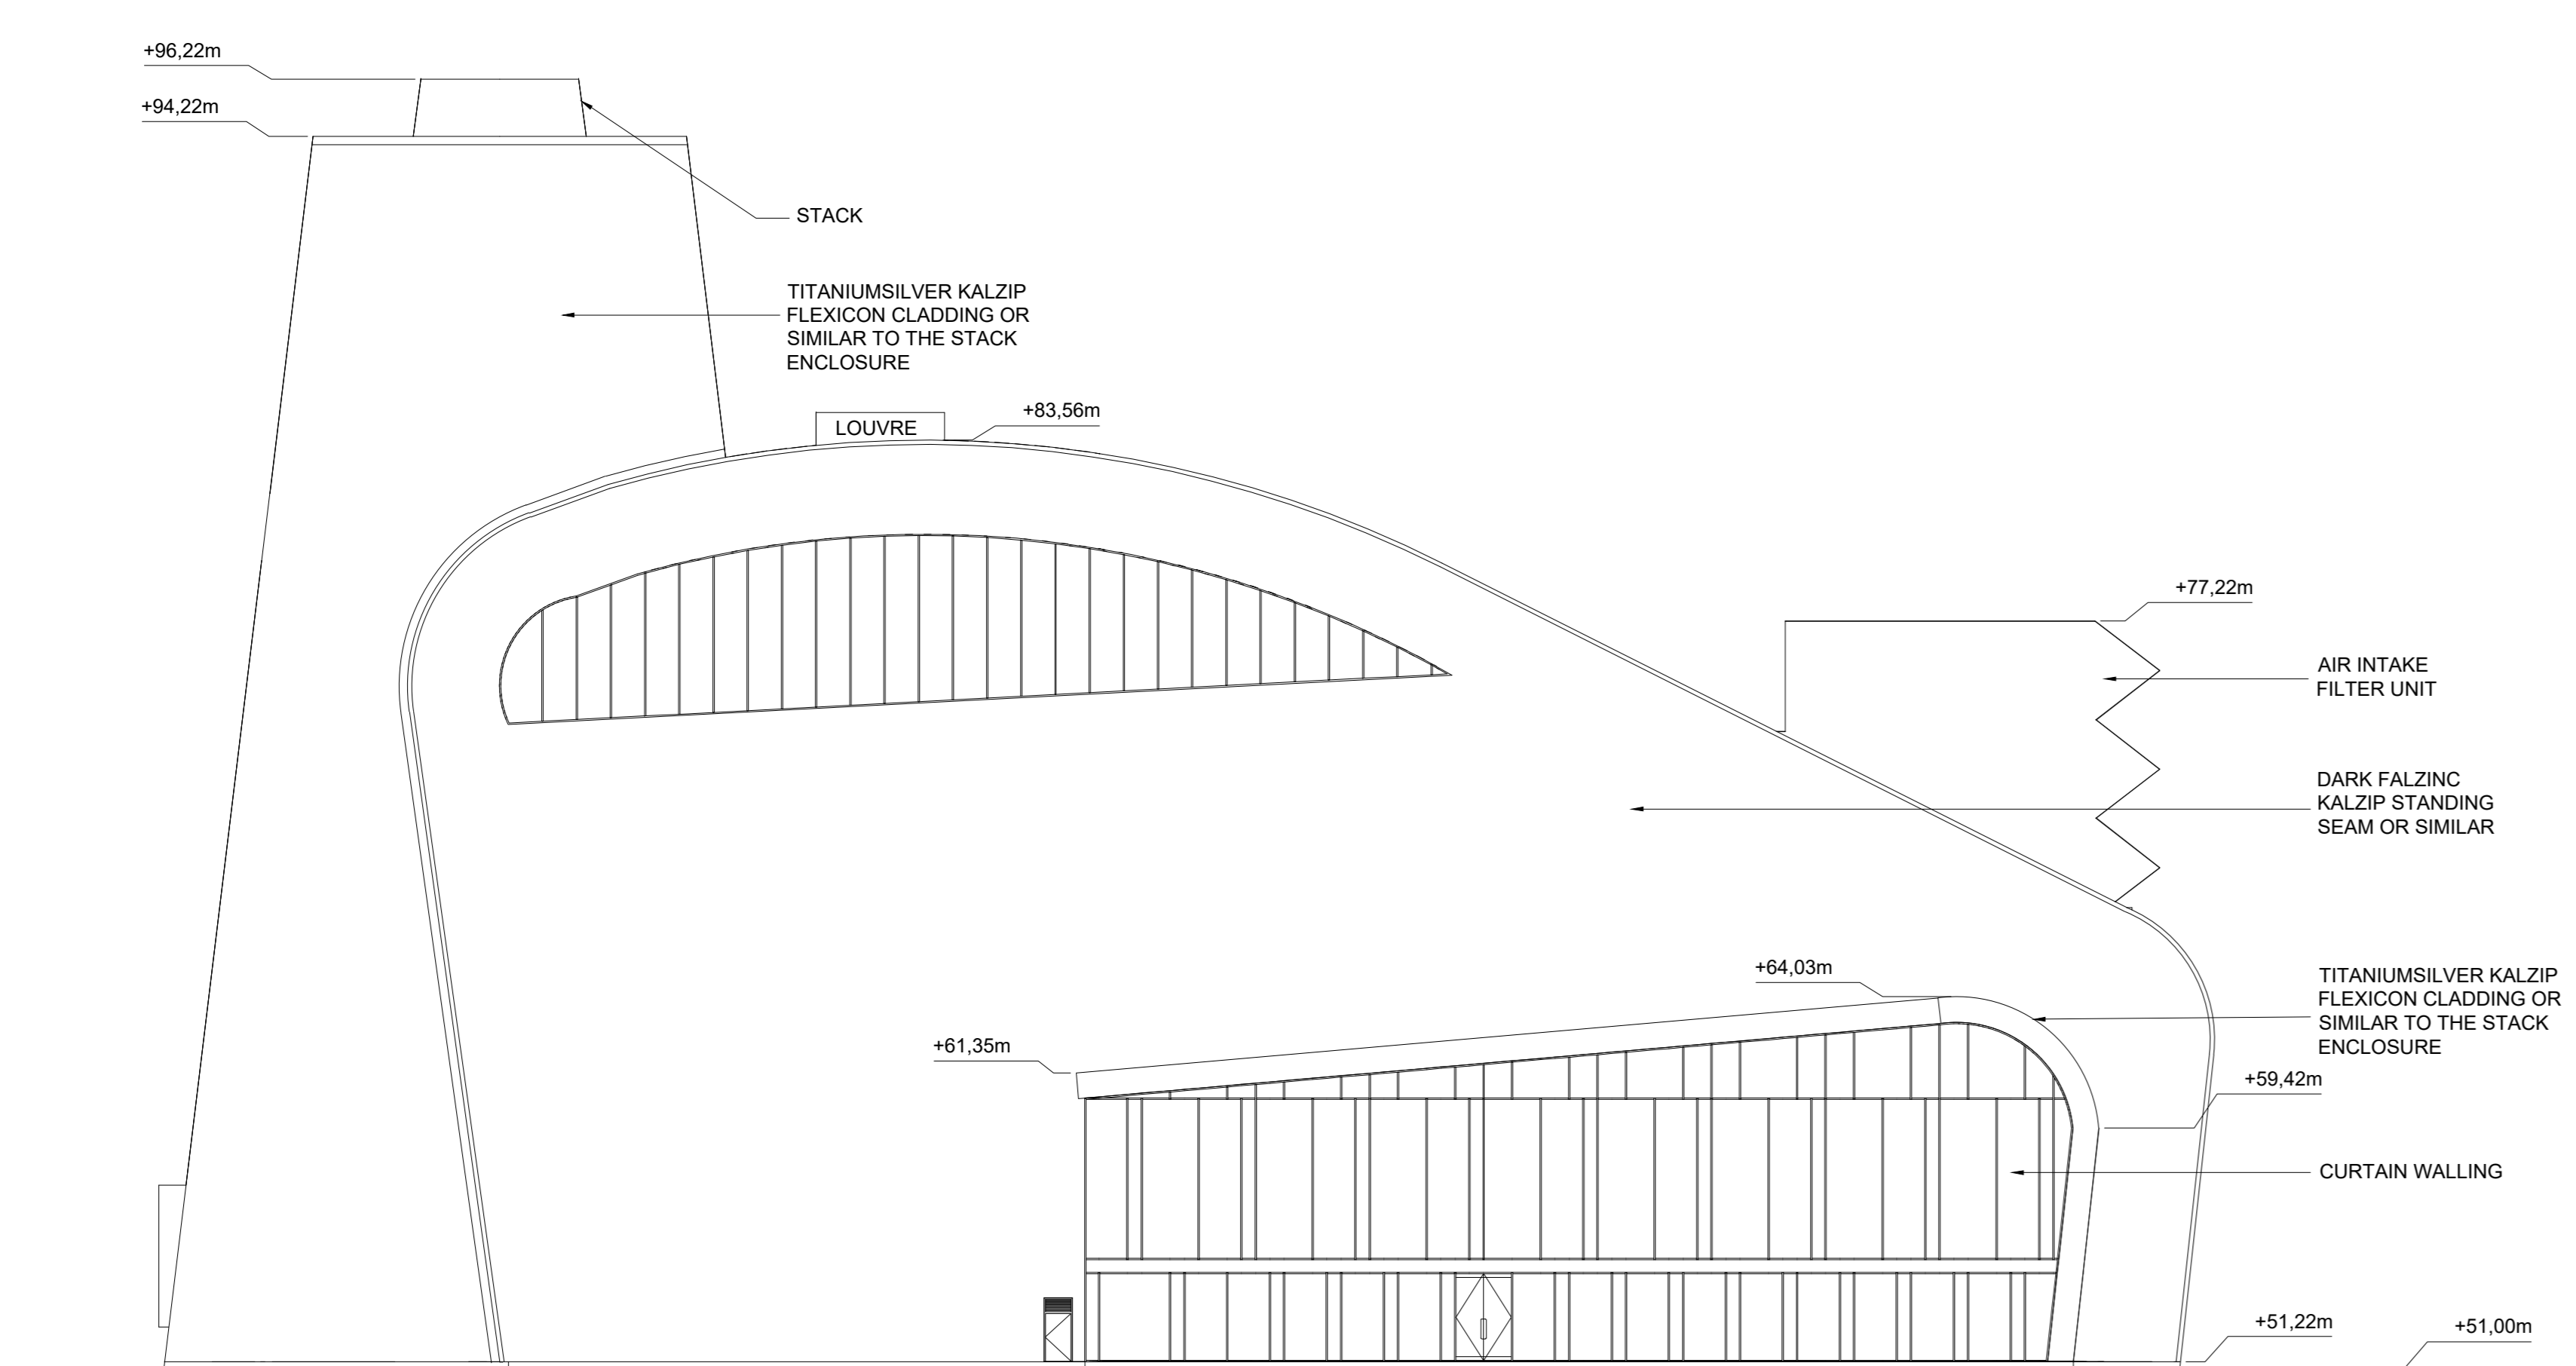

EAST ELEVATION
SCALE 1:200

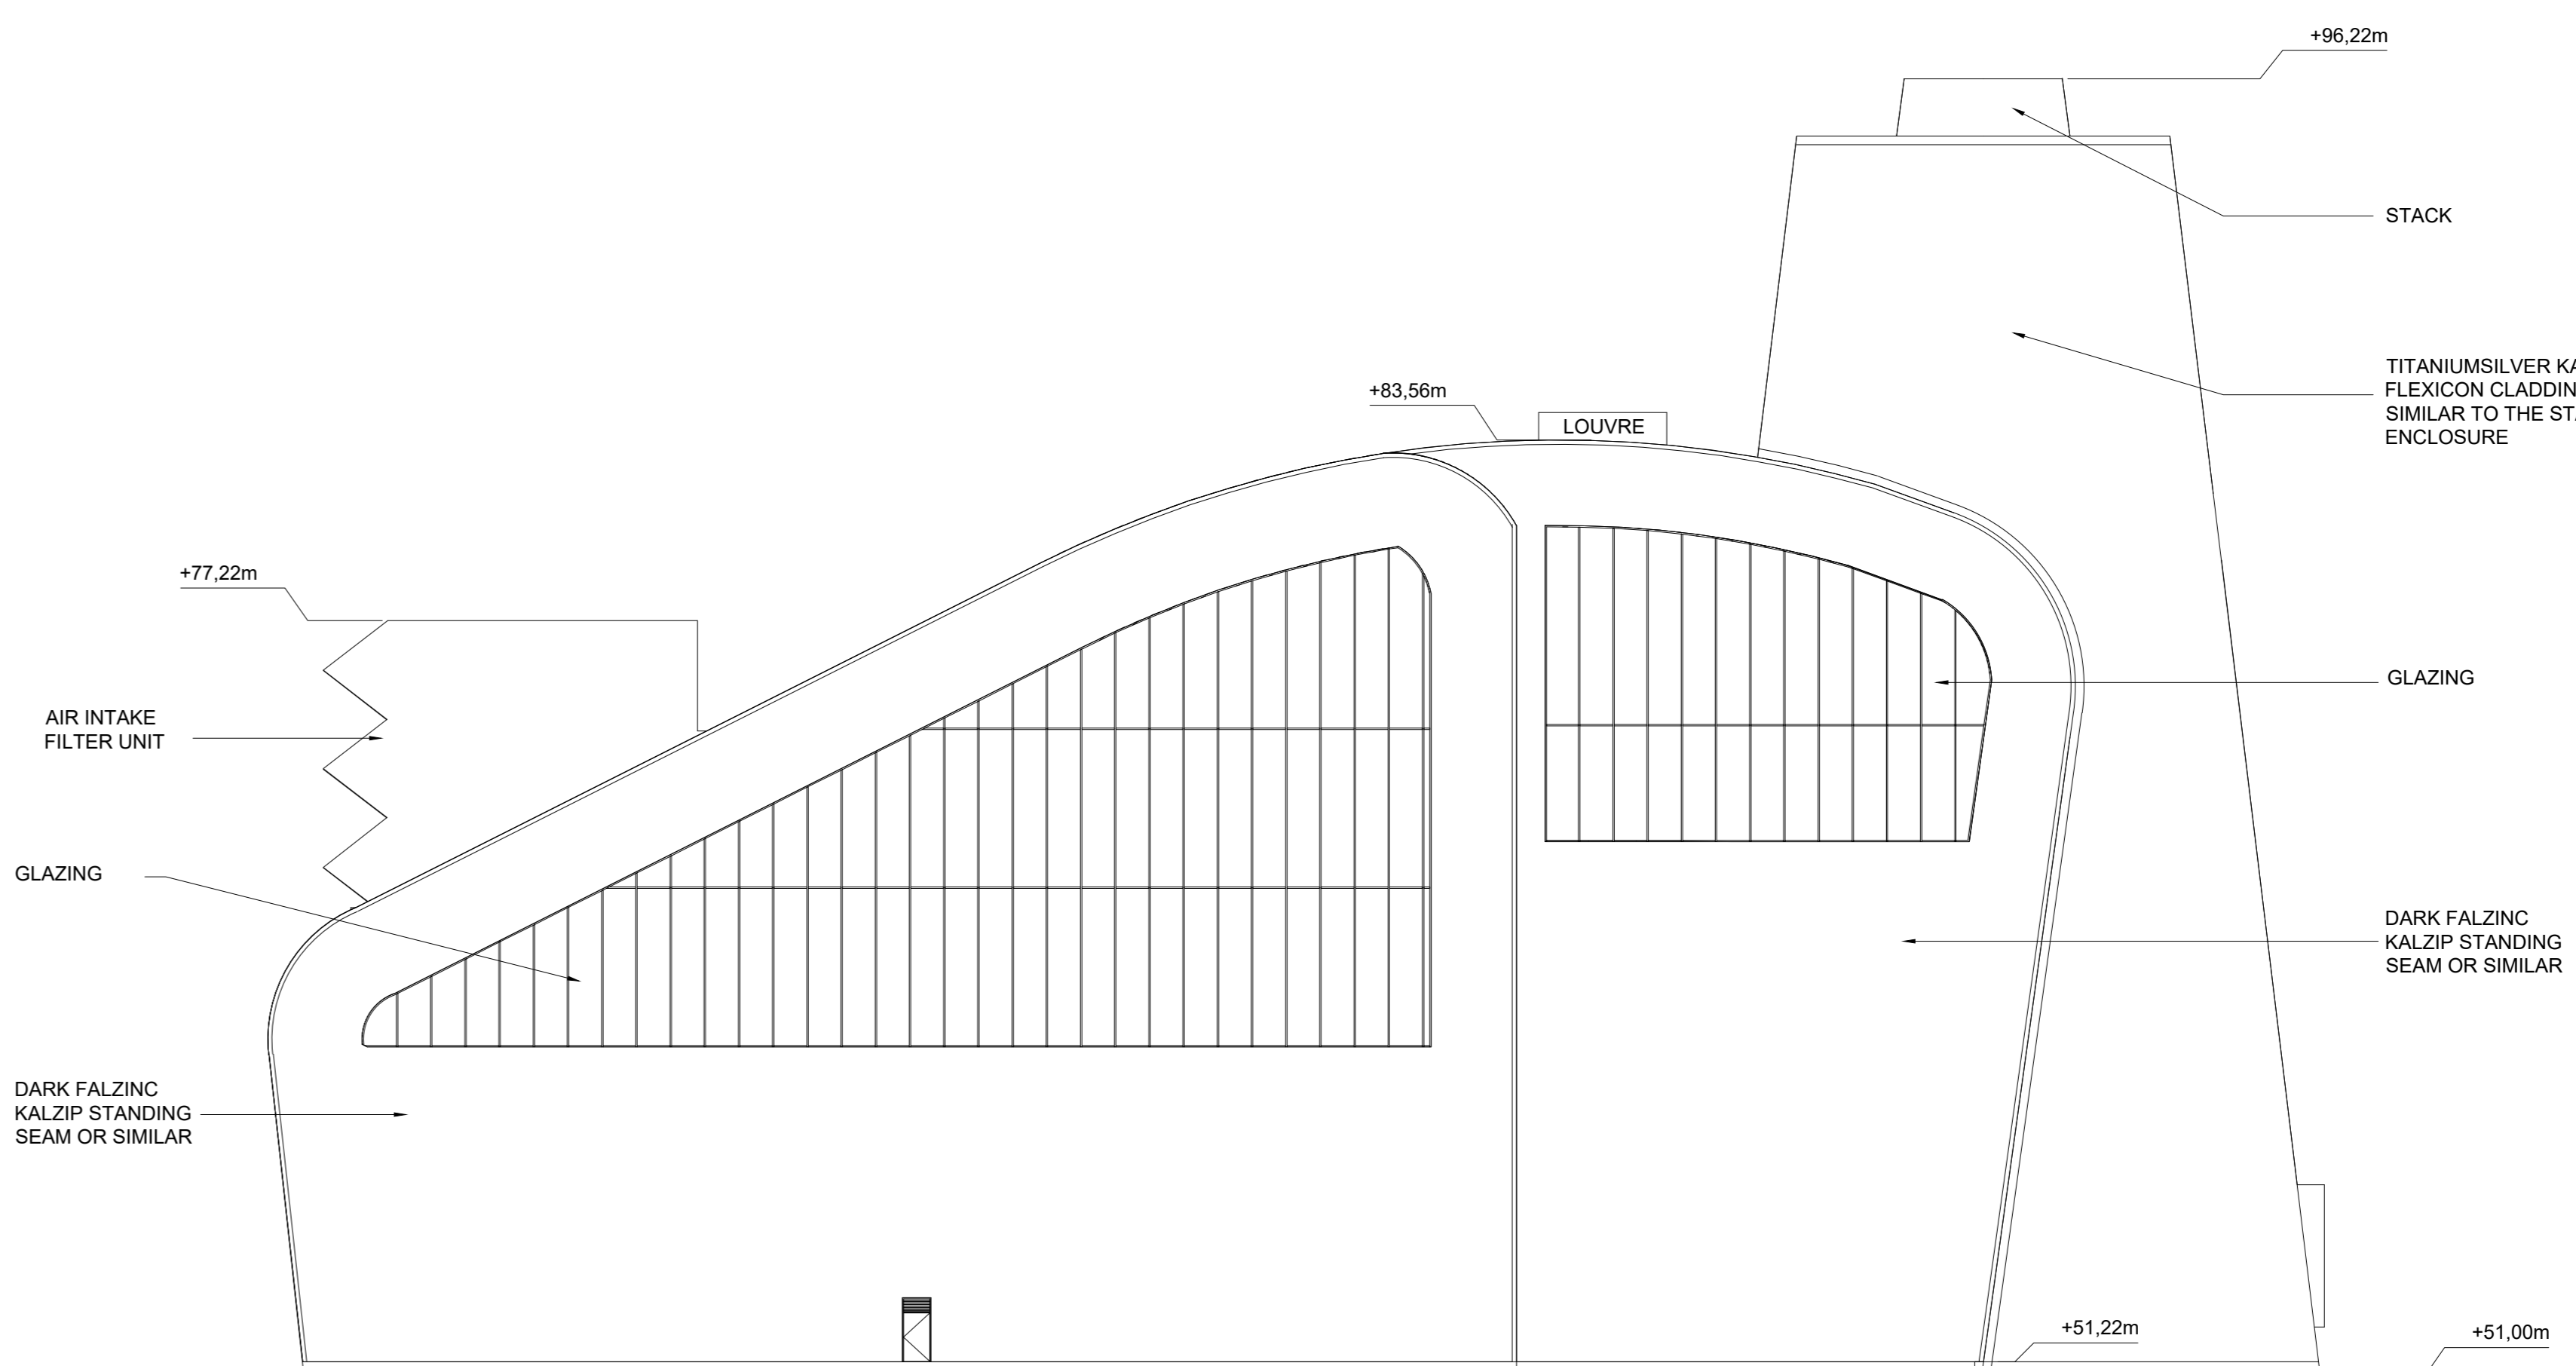

WEST ELEVATION
SCALE 1:200

NOTES:
1 FIGURED DIMENSIONS ONLY TO BE TAKEN FROM THIS DRAWING
2 THIS DRAWING TO BE READ IN CONJUNCTION WITH ALL OTHER RELEVANT DRAWINGS AND SPECIFICATIONS.

Rev.	Modifications	By	Date
P01	PRE SID	SK	26.03.24
P02	PLANNING	SK	07.06.24

© copyright of		Client	COOLPOWRA FLEXGEN LIMITED	Drawn	SK	Checked	WD	Approved	CS
HALSTON		Project	COOLPOWRA (OCGT)	Date	Mar 2024				
Email: info@halston.ie Tel: 094 9010111		Job No.	SEP-0398	Scale	AS SHOWN				
IHUB BUILDING WESTPORT ROAD CASTLEBAR CO. MAYO. F23 K16Z		Title	OCGT BUILDING DETAILS	Sheet	1 of 1	Sheet Size	A0		
		Stage	PLANNING	Rev					
					CPA-HAL-OC-XX-DR-PL-1100 P02				