




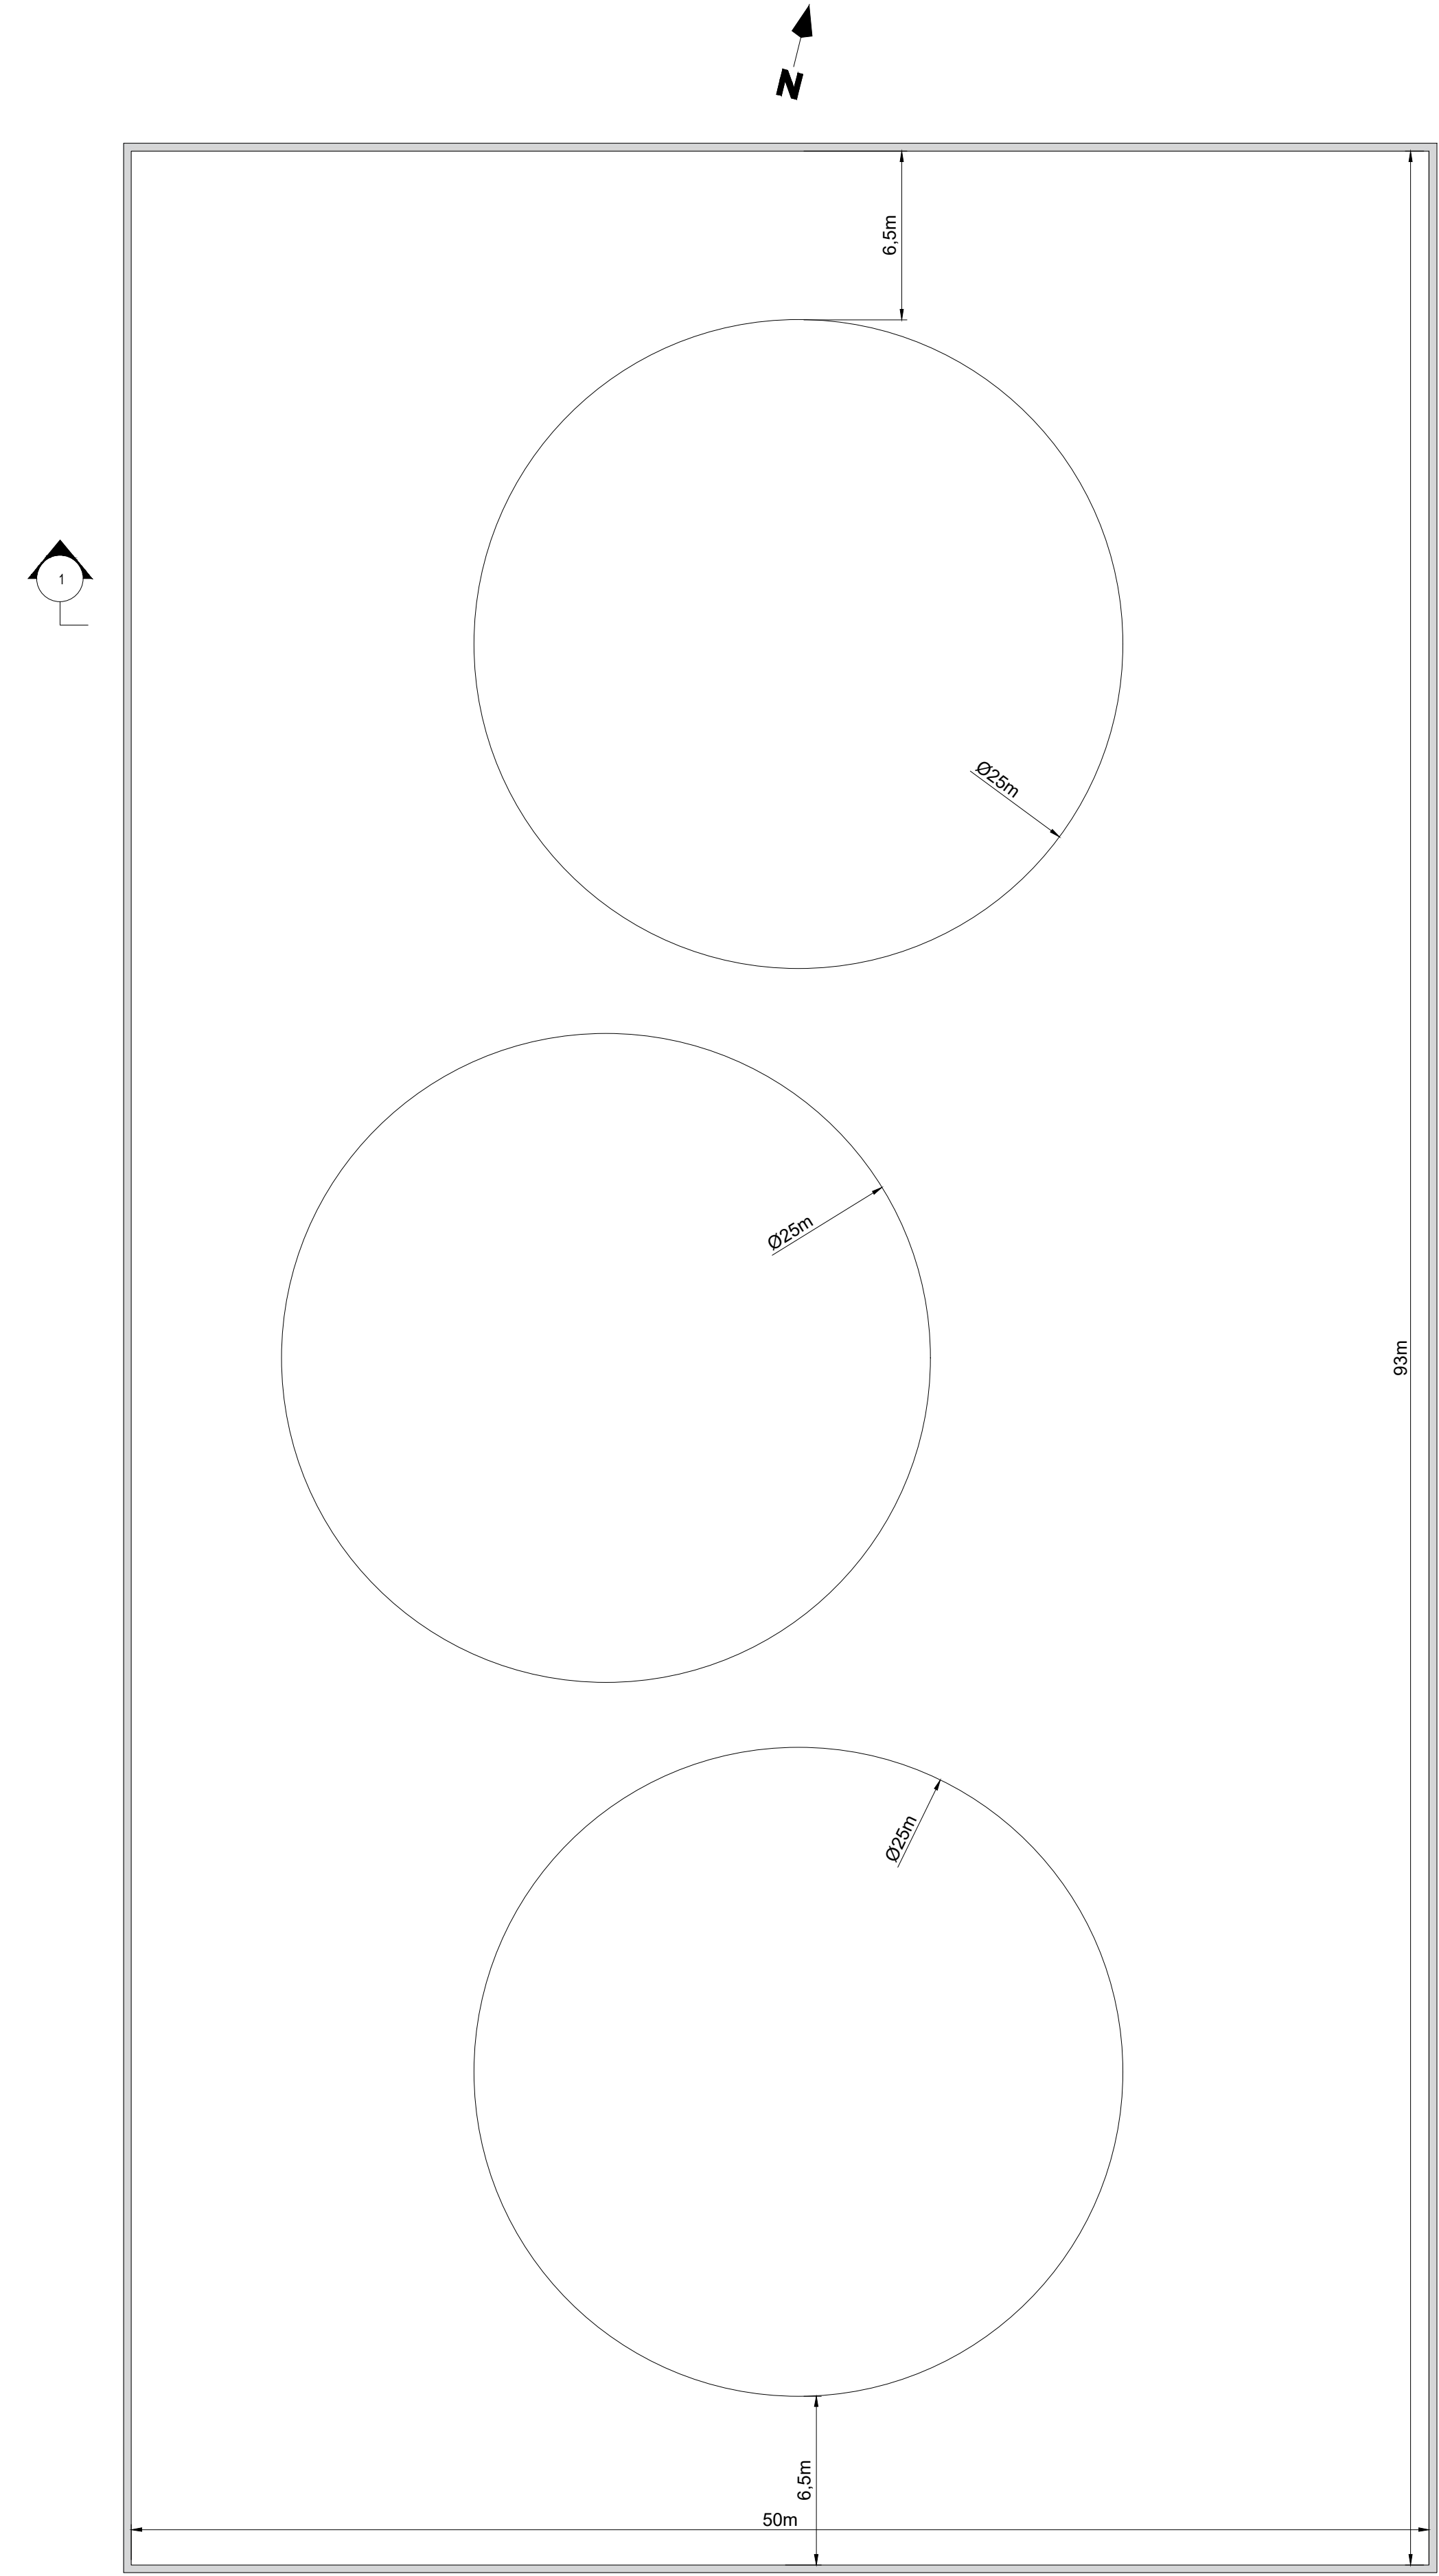


FUEL STORAGE BUND LAYOUT
SCALE 1:200

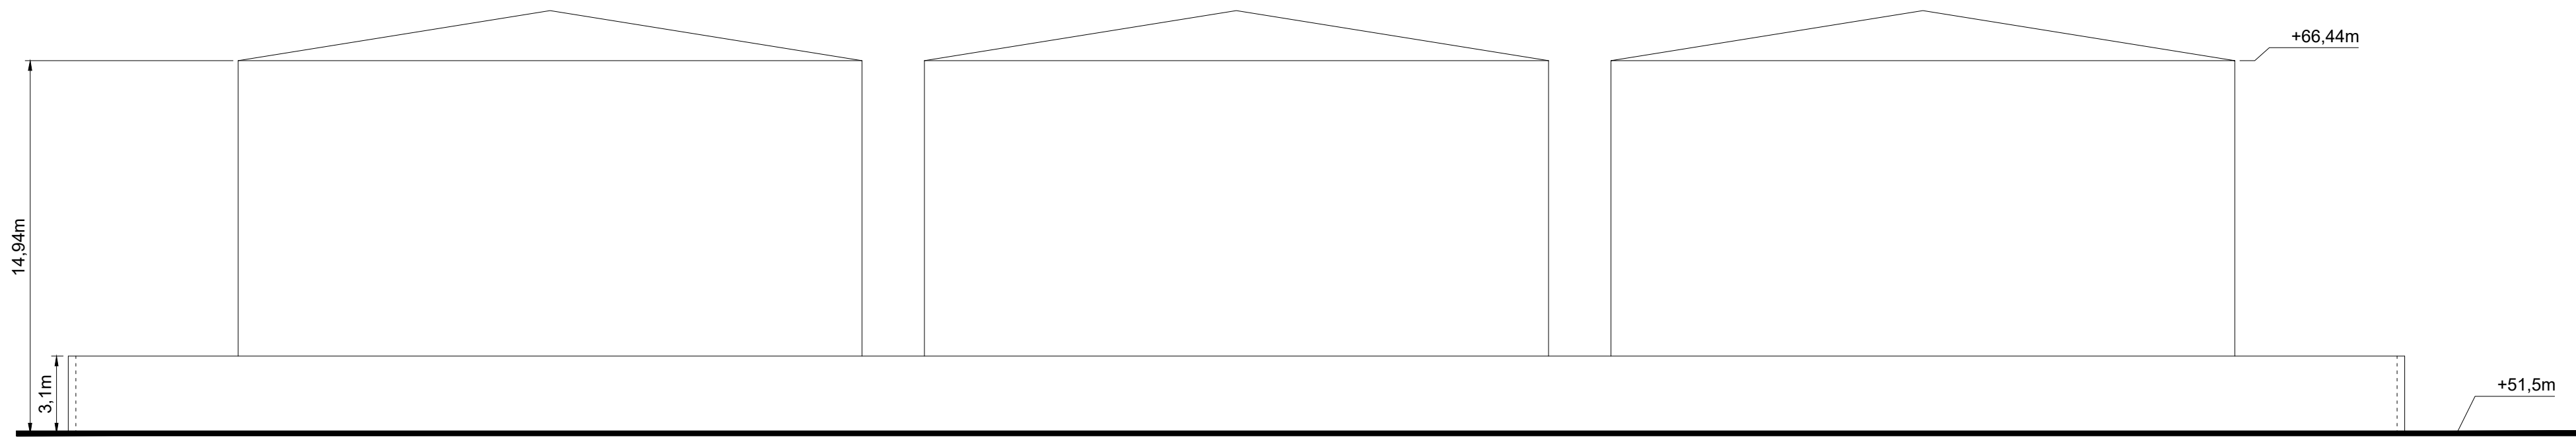


WEST ELEVATION
SCALE 1:200

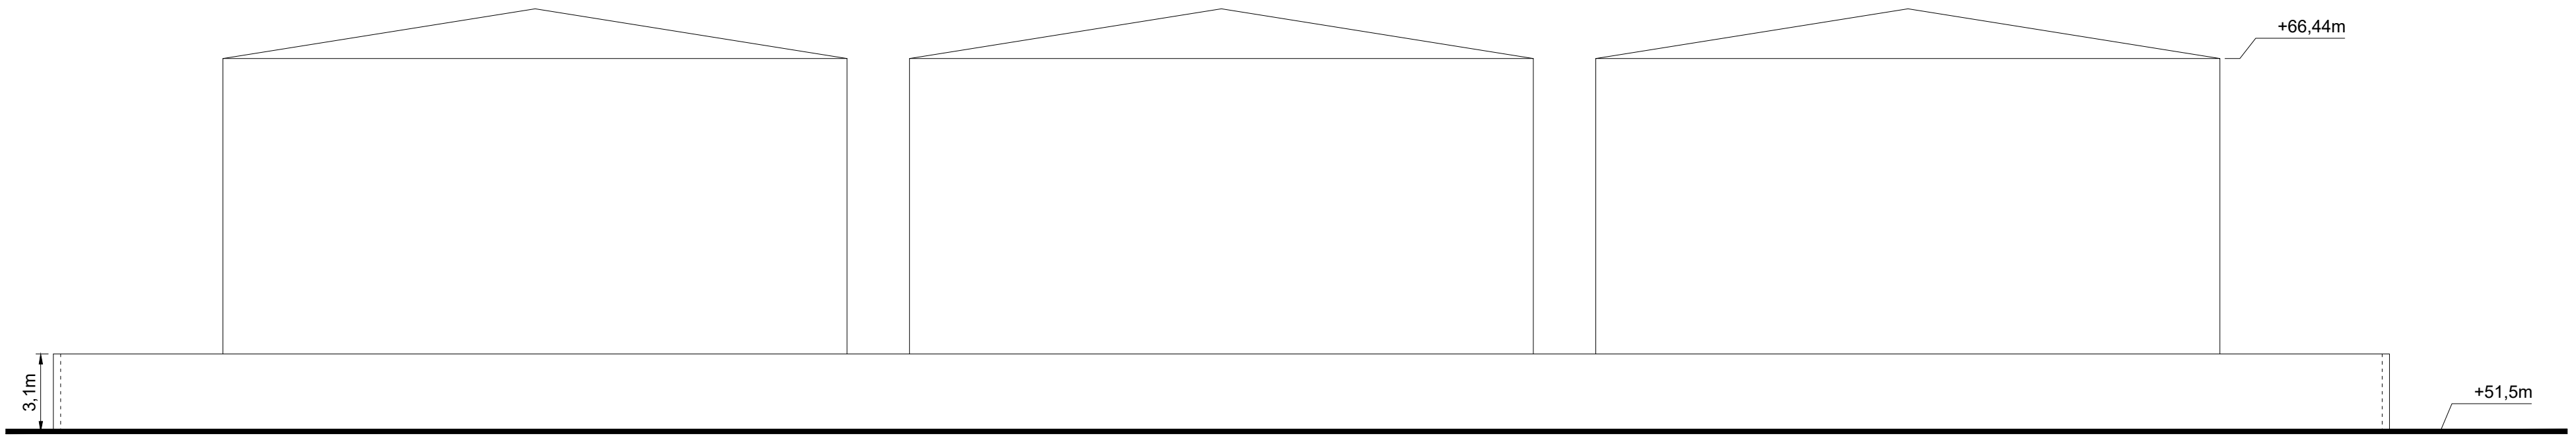


EAST ELEVATION
SCALE 1:200

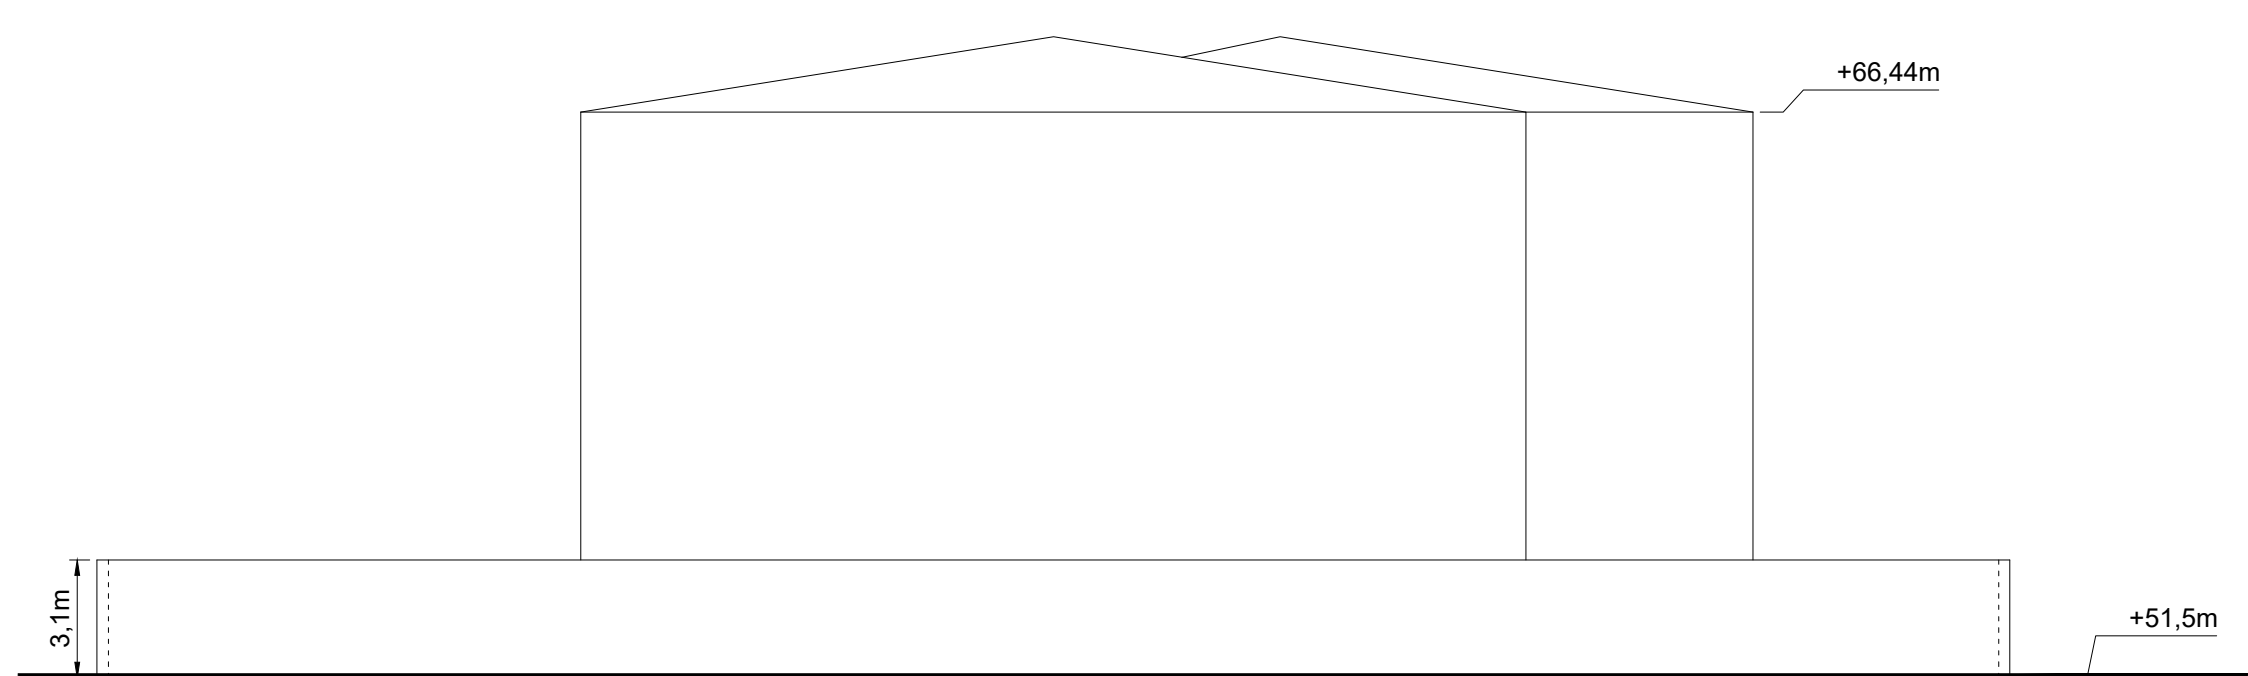


NORTH ELEVATION
SCALE 1:200

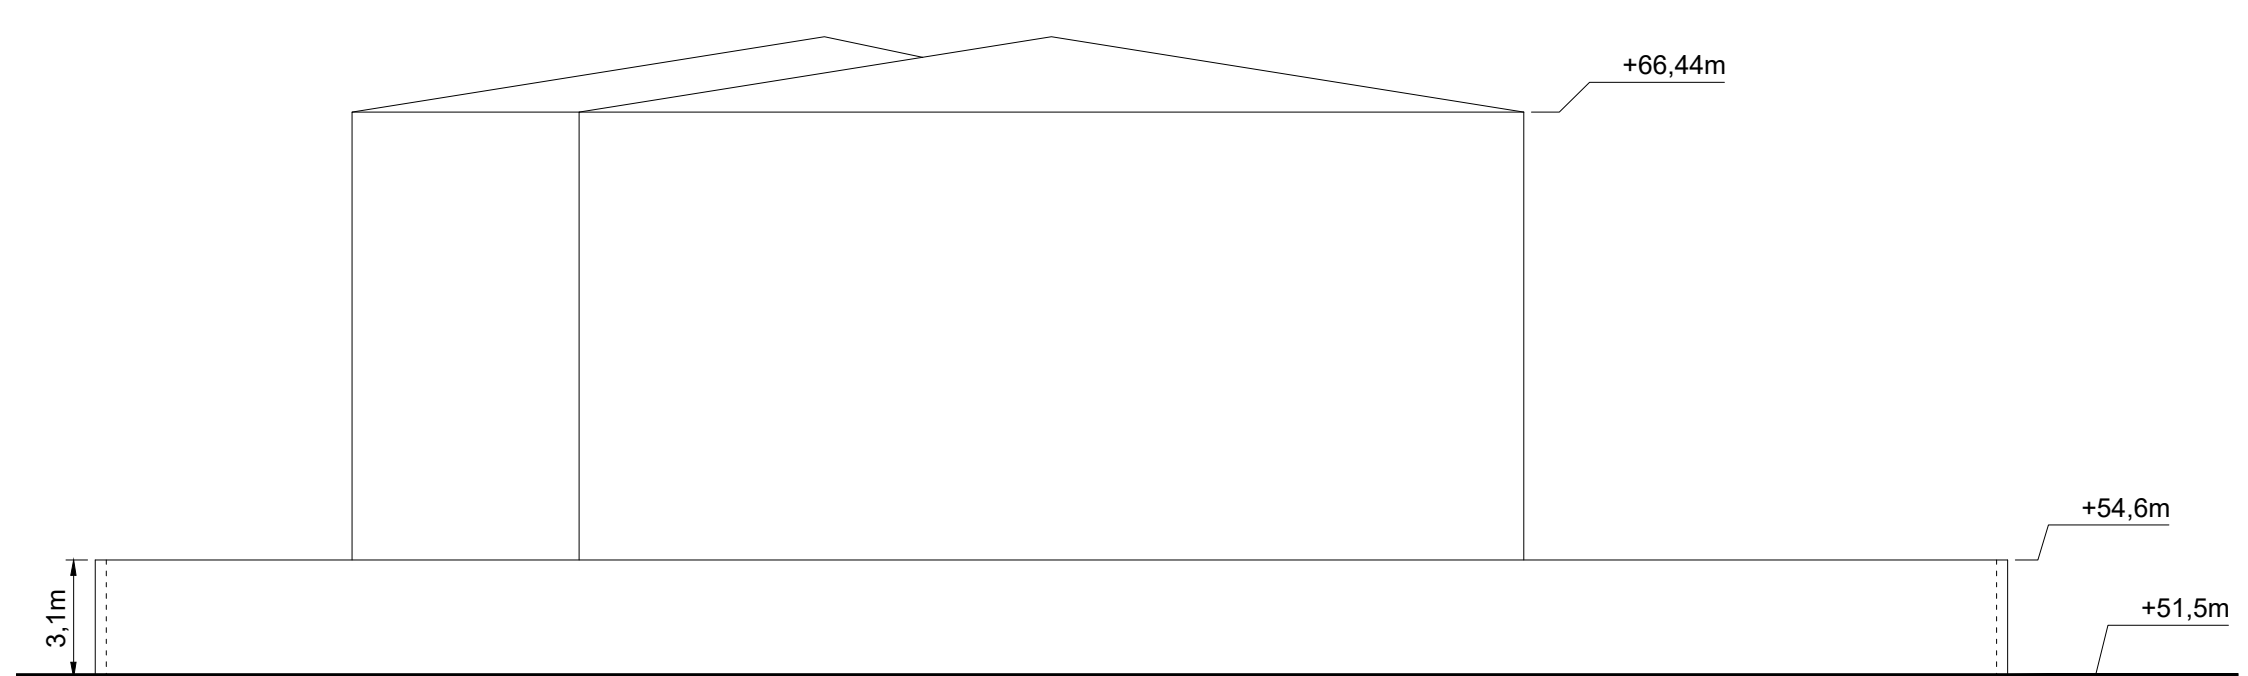


SOUTH ELEVATION
SCALE 1:200

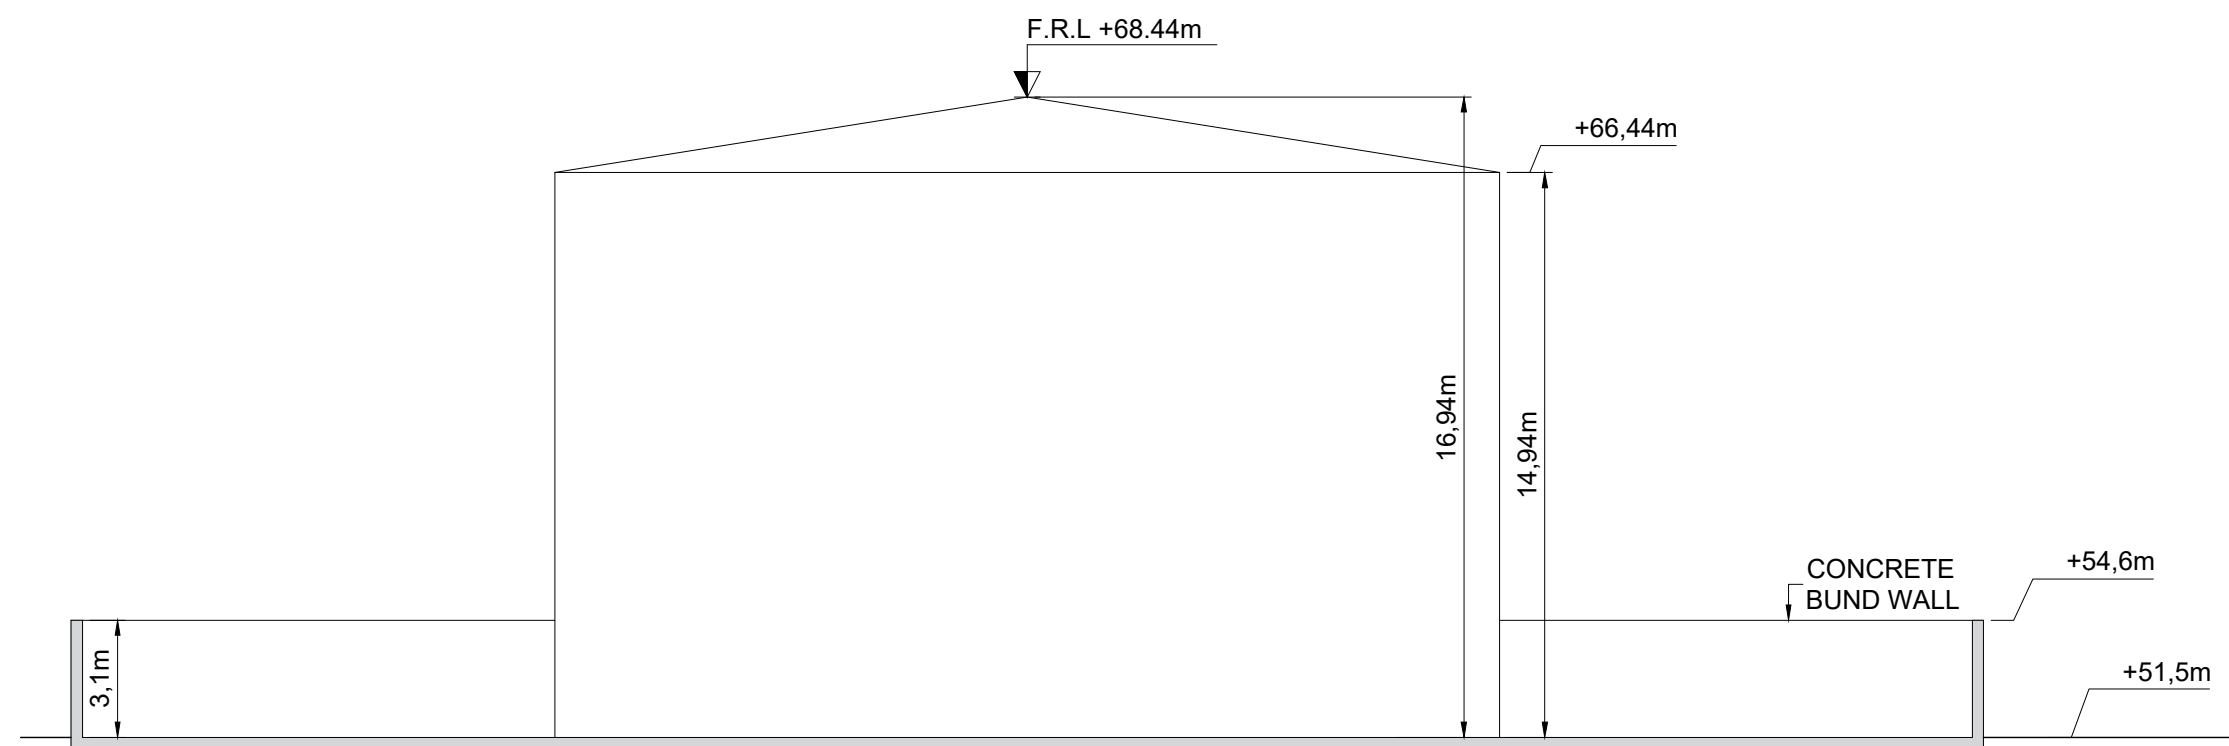


SECTION 1-1
SCALE 1:200

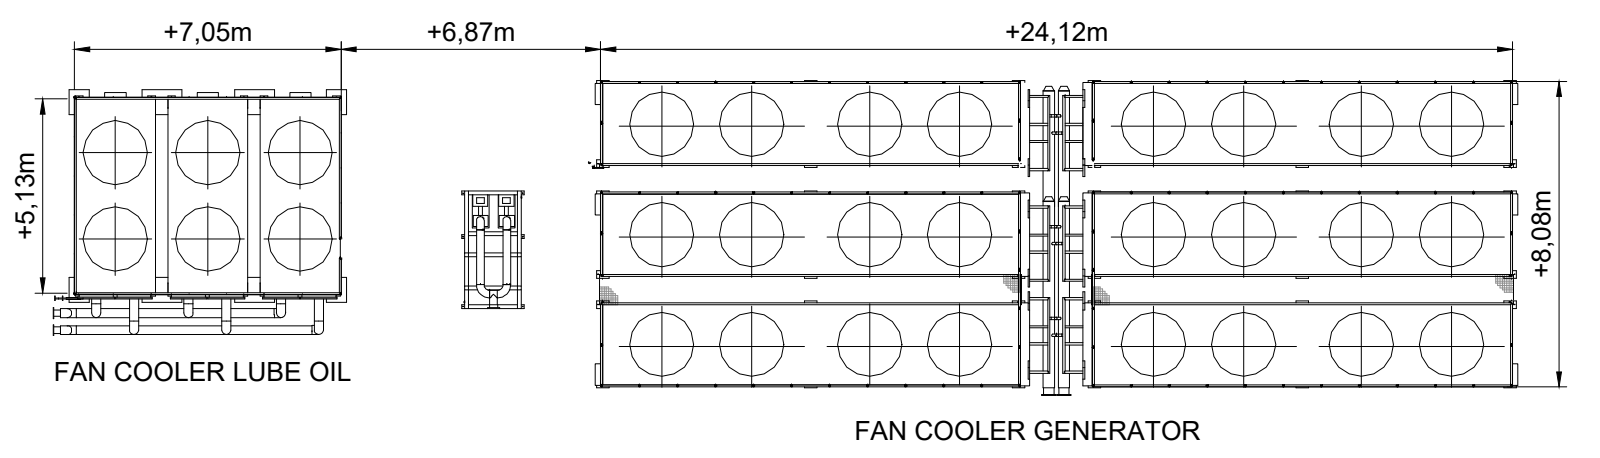


COOLING FANS PLAN
SCALE 1:200

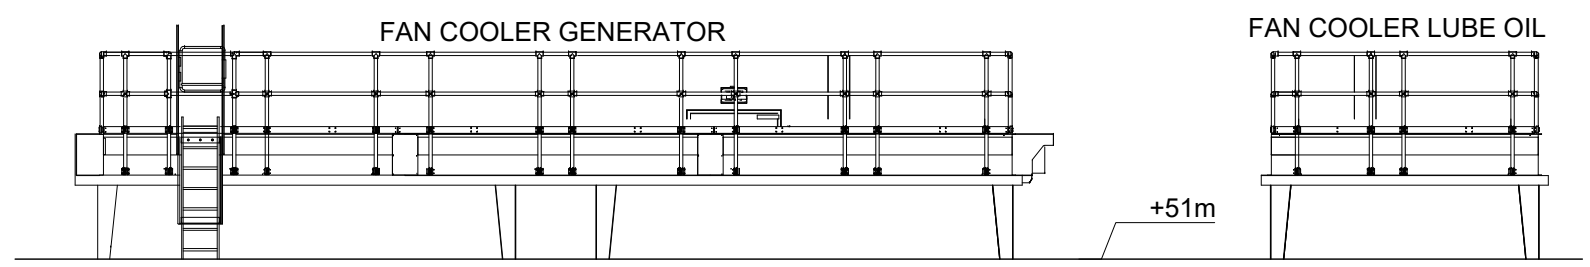


NORTH ELEVATION
SCALE 1:200

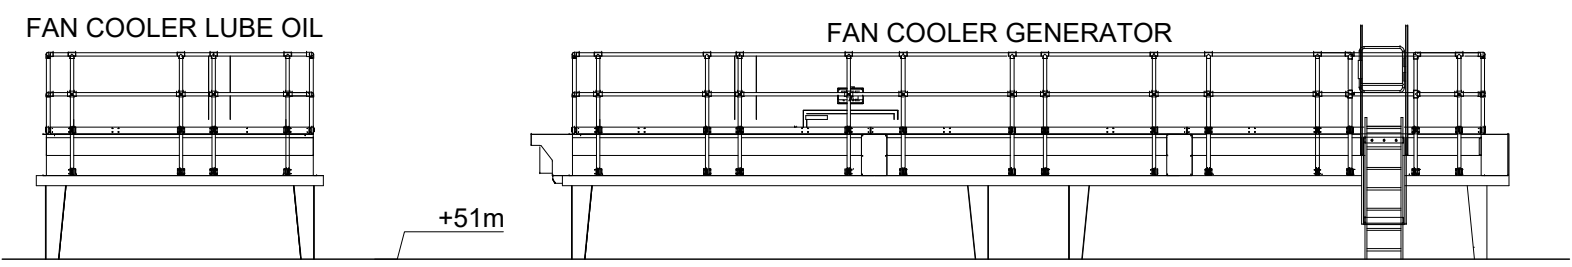

SOUTH ELEVATION
SCALE 1:200

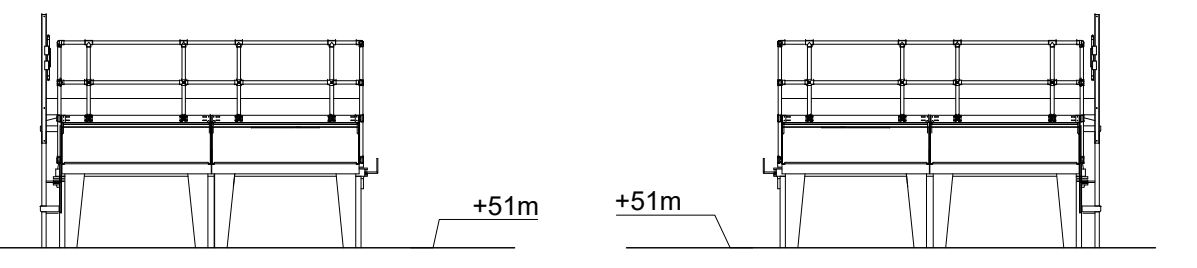

EAST ELEVATION
SCALE 1:200

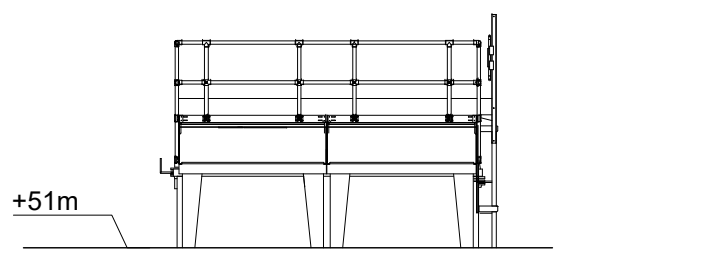

WEST ELEVATION
SCALE 1:200

NOTES:
1. FIGURED DIMENSIONS ONLY TO BE TAKEN FROM THIS DRAWING.
2. THIS DRAWING TO BE READ IN CONJUNCTION WITH ALL OTHER RELEVANT DRAWINGS AND SPECIFICATIONS.

Rev.	Modifications	By	Date
P01	PLANNING	SK	07.06.24

© COPYRIGHT OF



Email: info@halston.ie
Tel: 094 9010111

IHUB BUILDING
WESTPORT ROAD
CASTLEBAR
CO. MAYO.
F23 K162

Client	COOLPOWRA FLEXGEN LIMITED
Project	COOLPOWRA (OCGT)
Title	FUEL STORAGE TANK, BUND & COOLING FAN DETAILS
Stage	PLANNING

Drawn	SK	Checked	WD	Approved	CS
Date	Mar 2024				
Scales	AS SHOWN				
Sheet	1 of 1				A0
Job No.	SEP-0398	Status			
Dwg. No.	CPA-HAL-OC-XX-DR-PL-1300	Rev			P01