




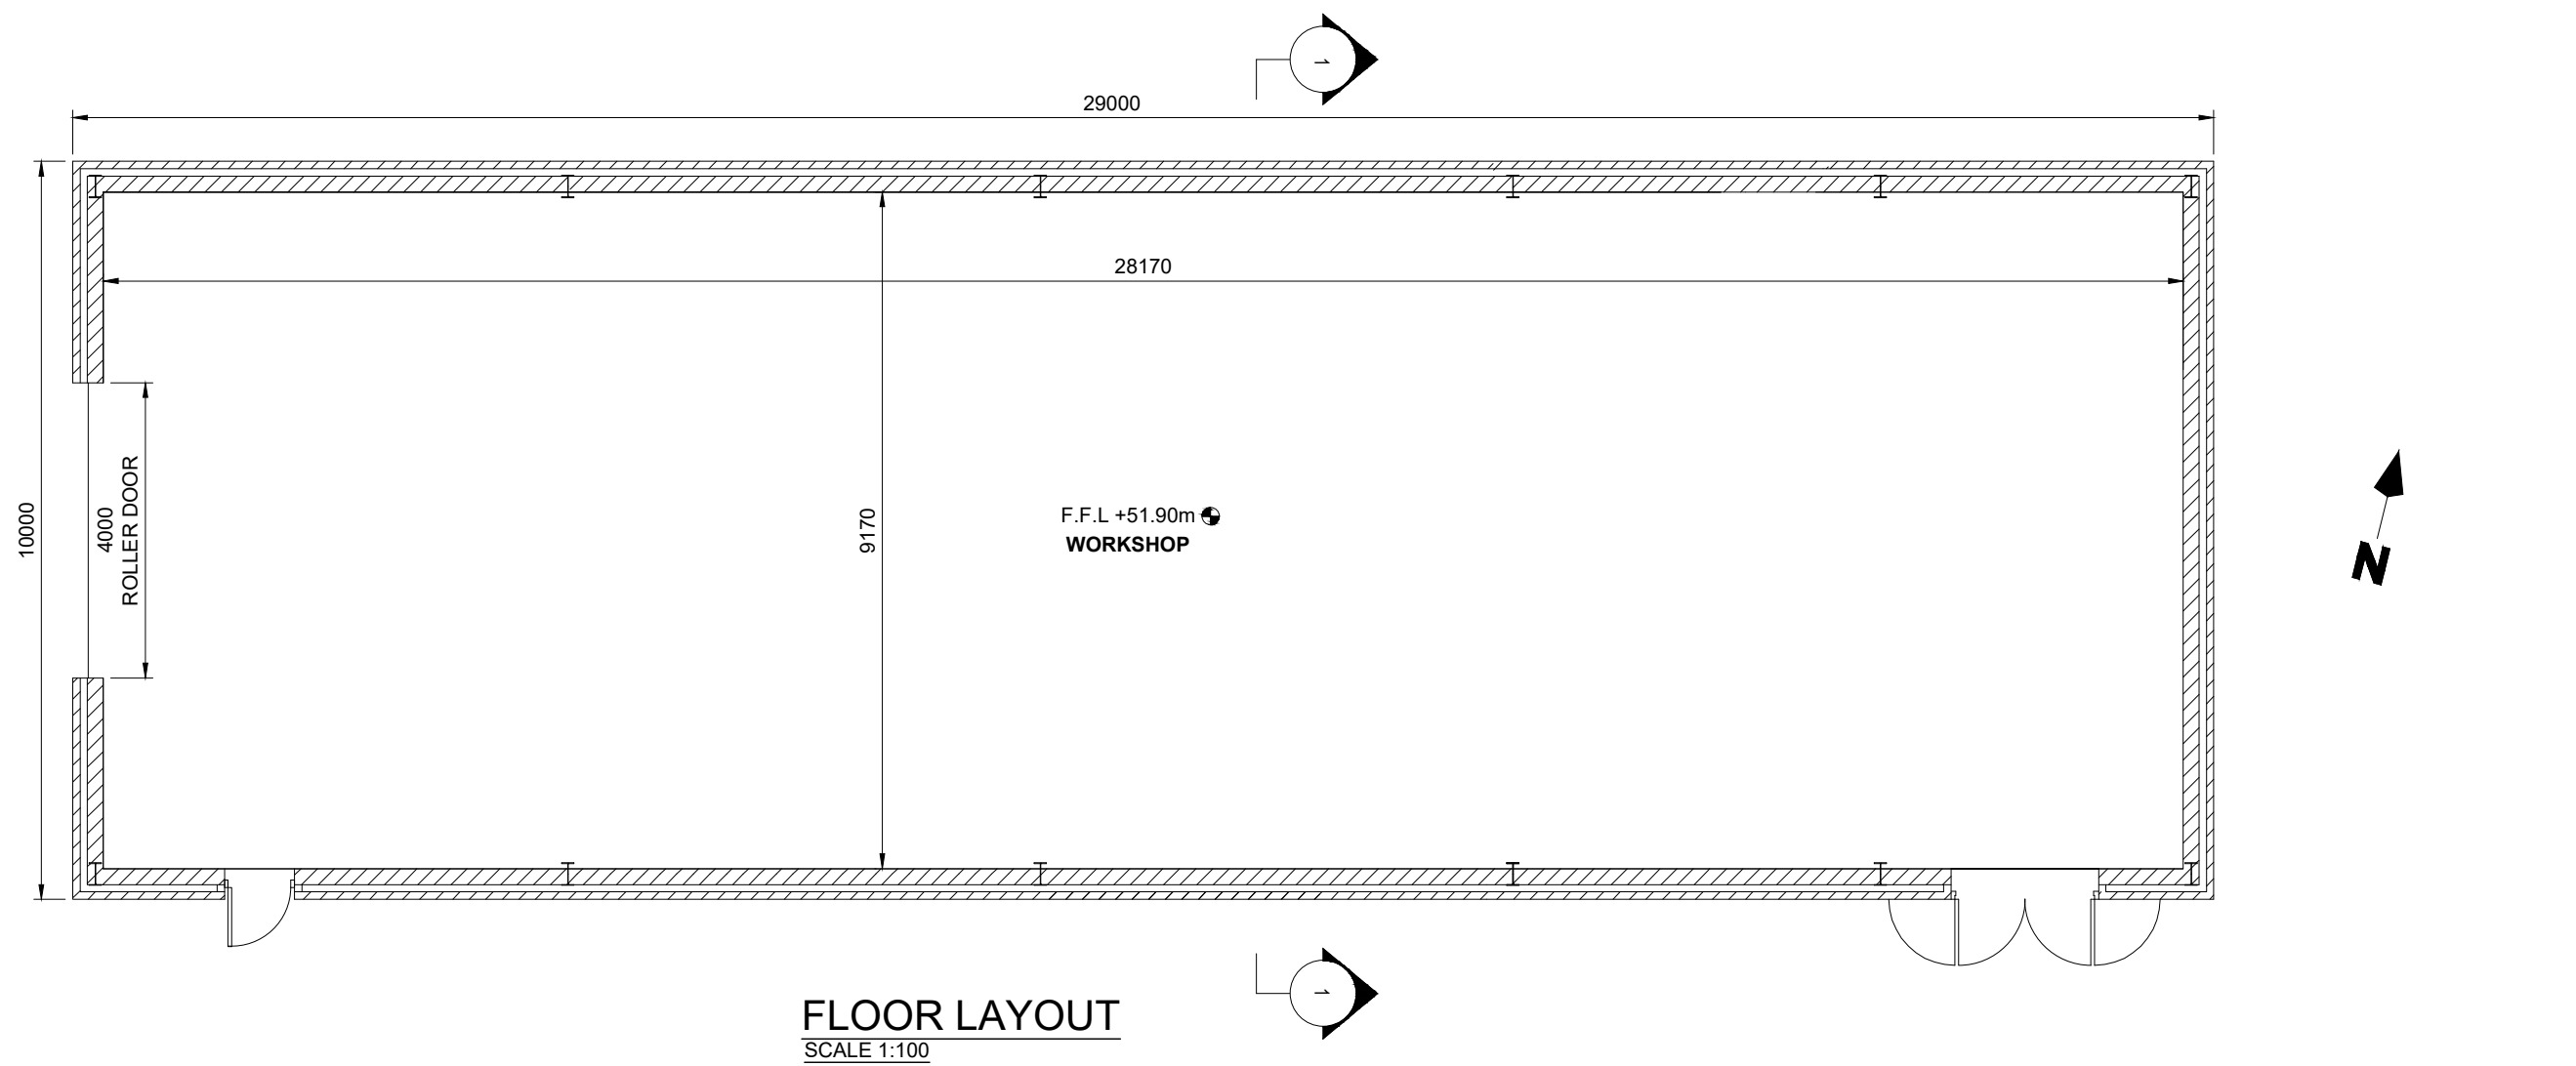


FLOOR LAYOUT
SCALE 1:100

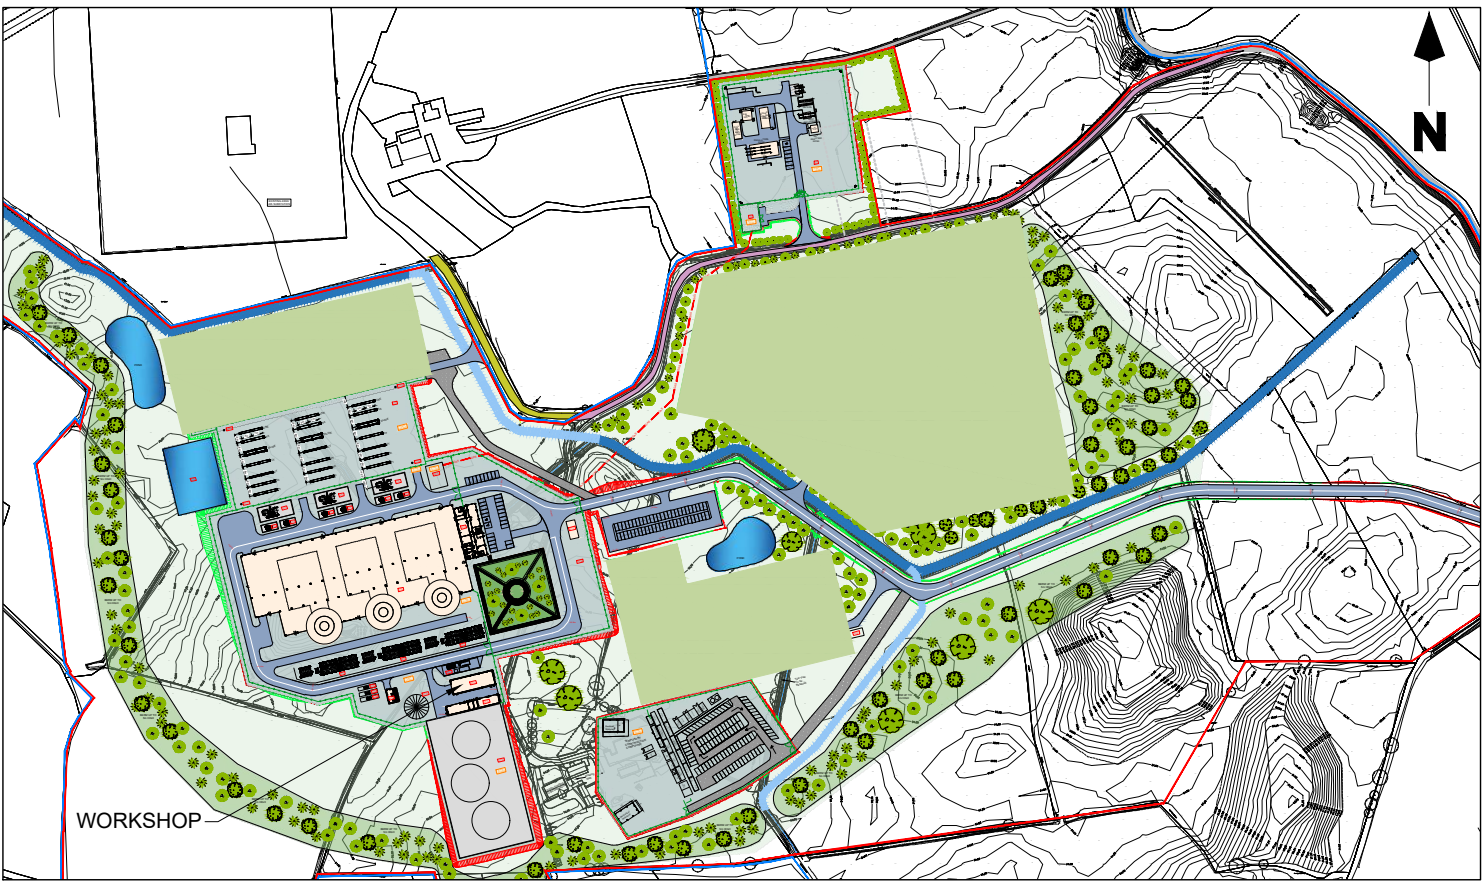


SITE KEY

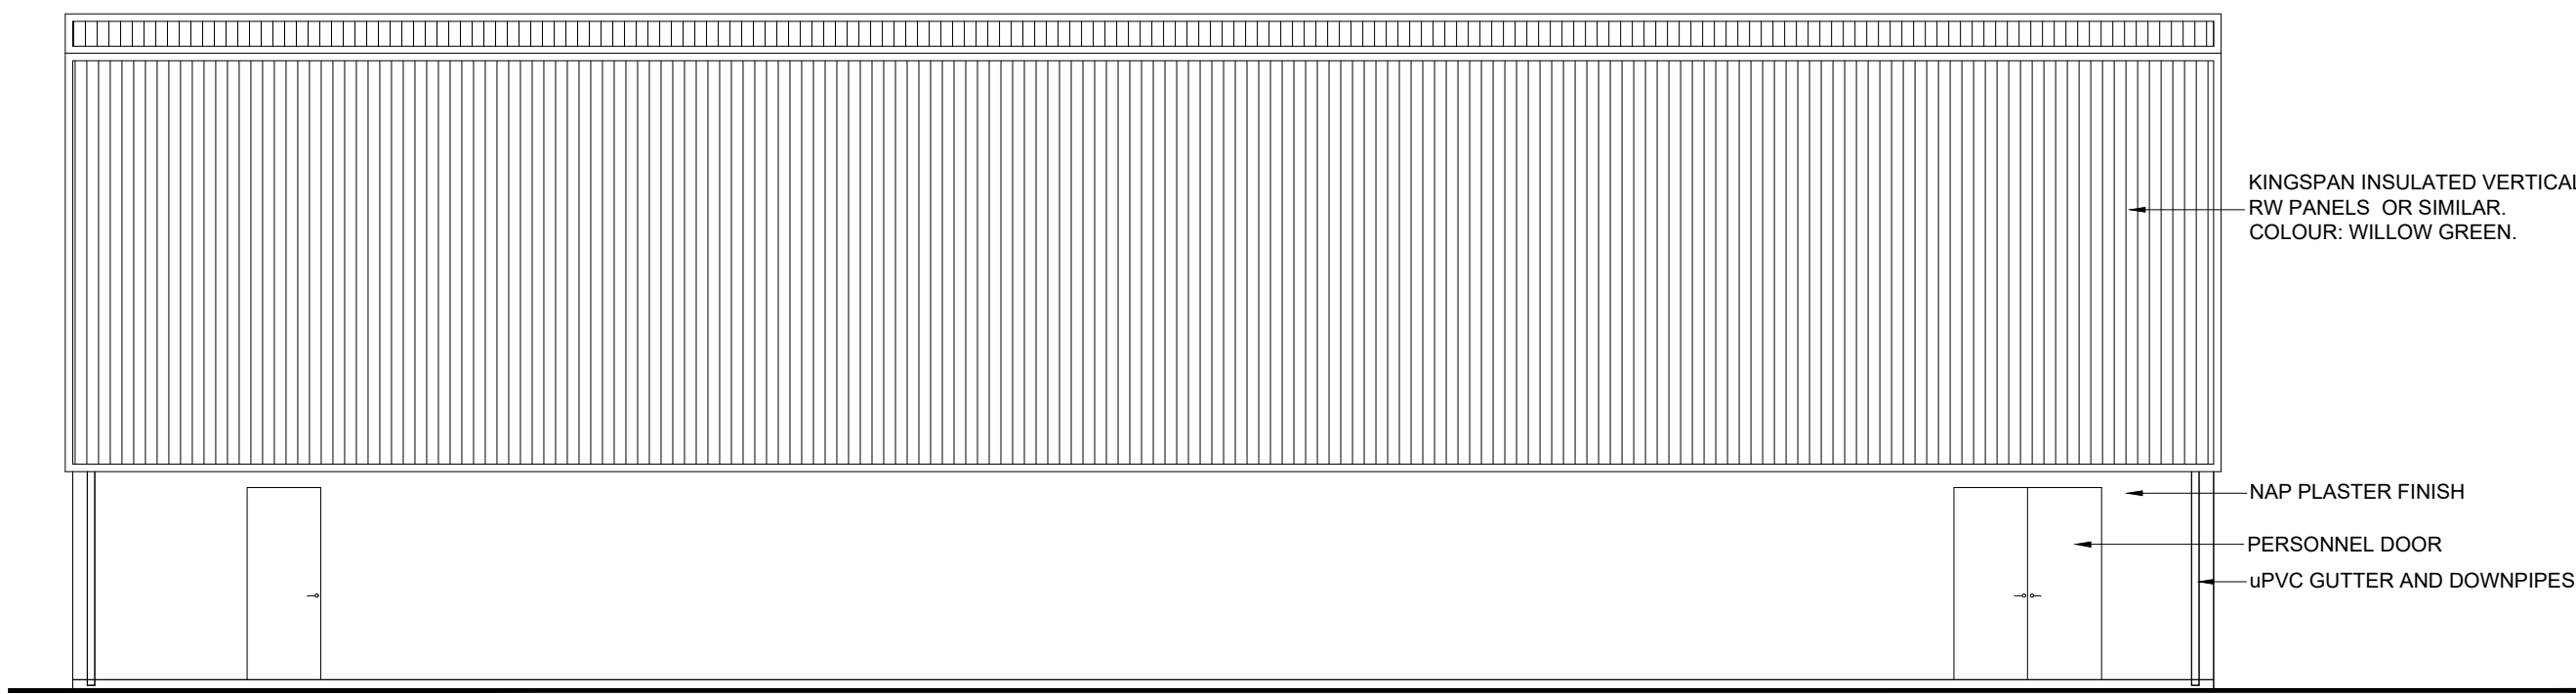


SOUTH ELEVATION
SCALE 1:100

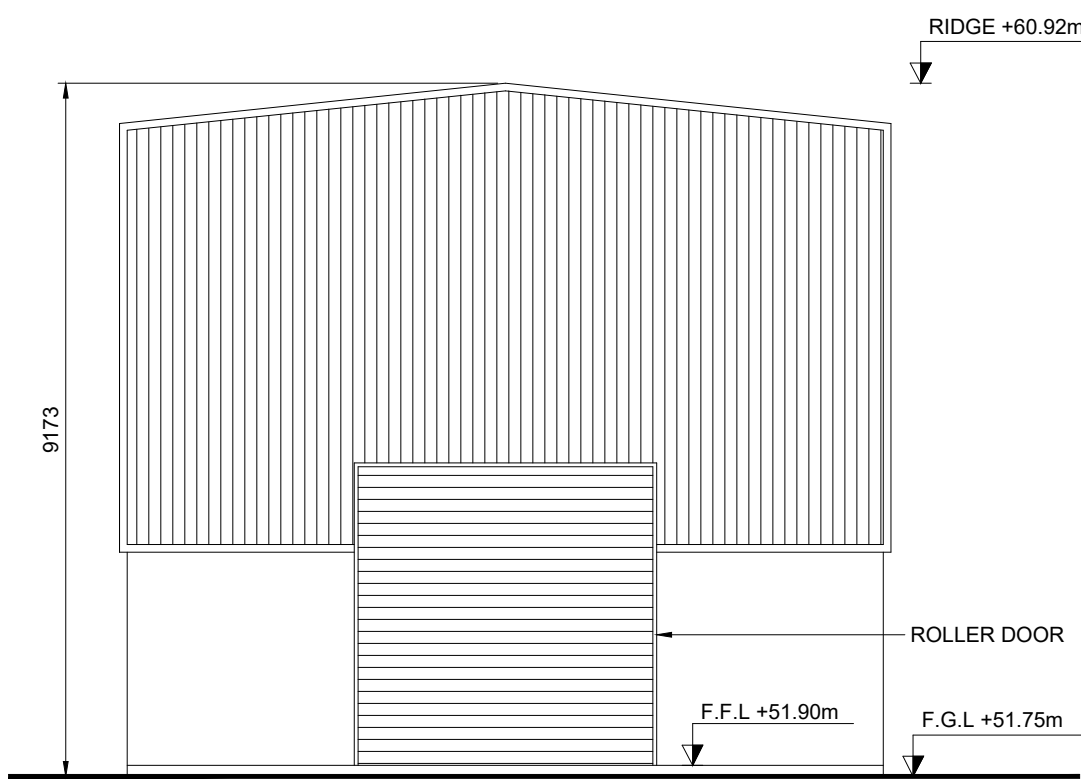


WEST ELEVATION
SCALE 1:100

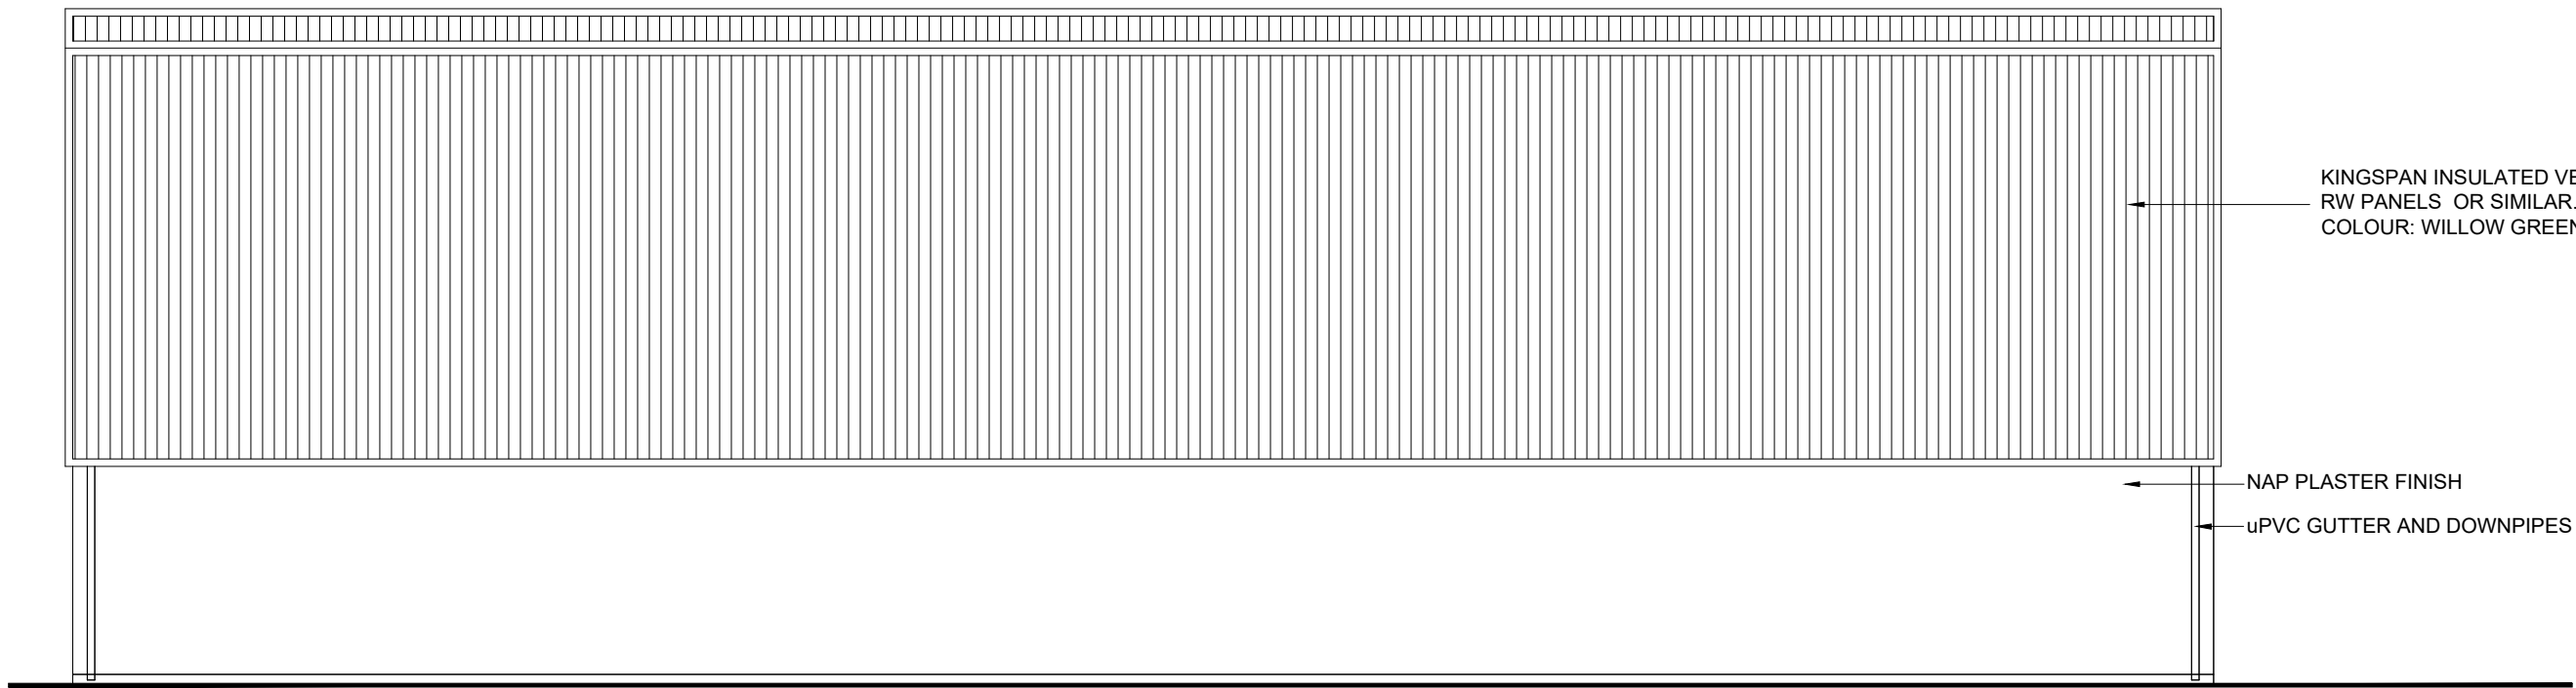

NORTH ELEVATION
SCALE 1:100

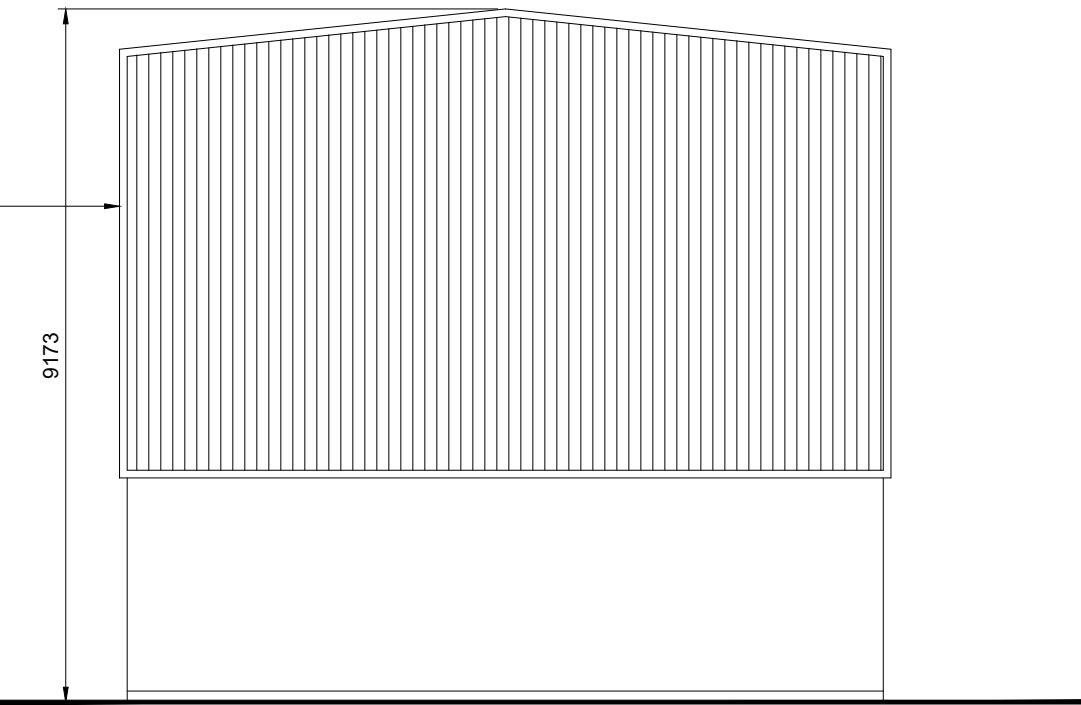

EAST ELEVATION
SCALE 1:100

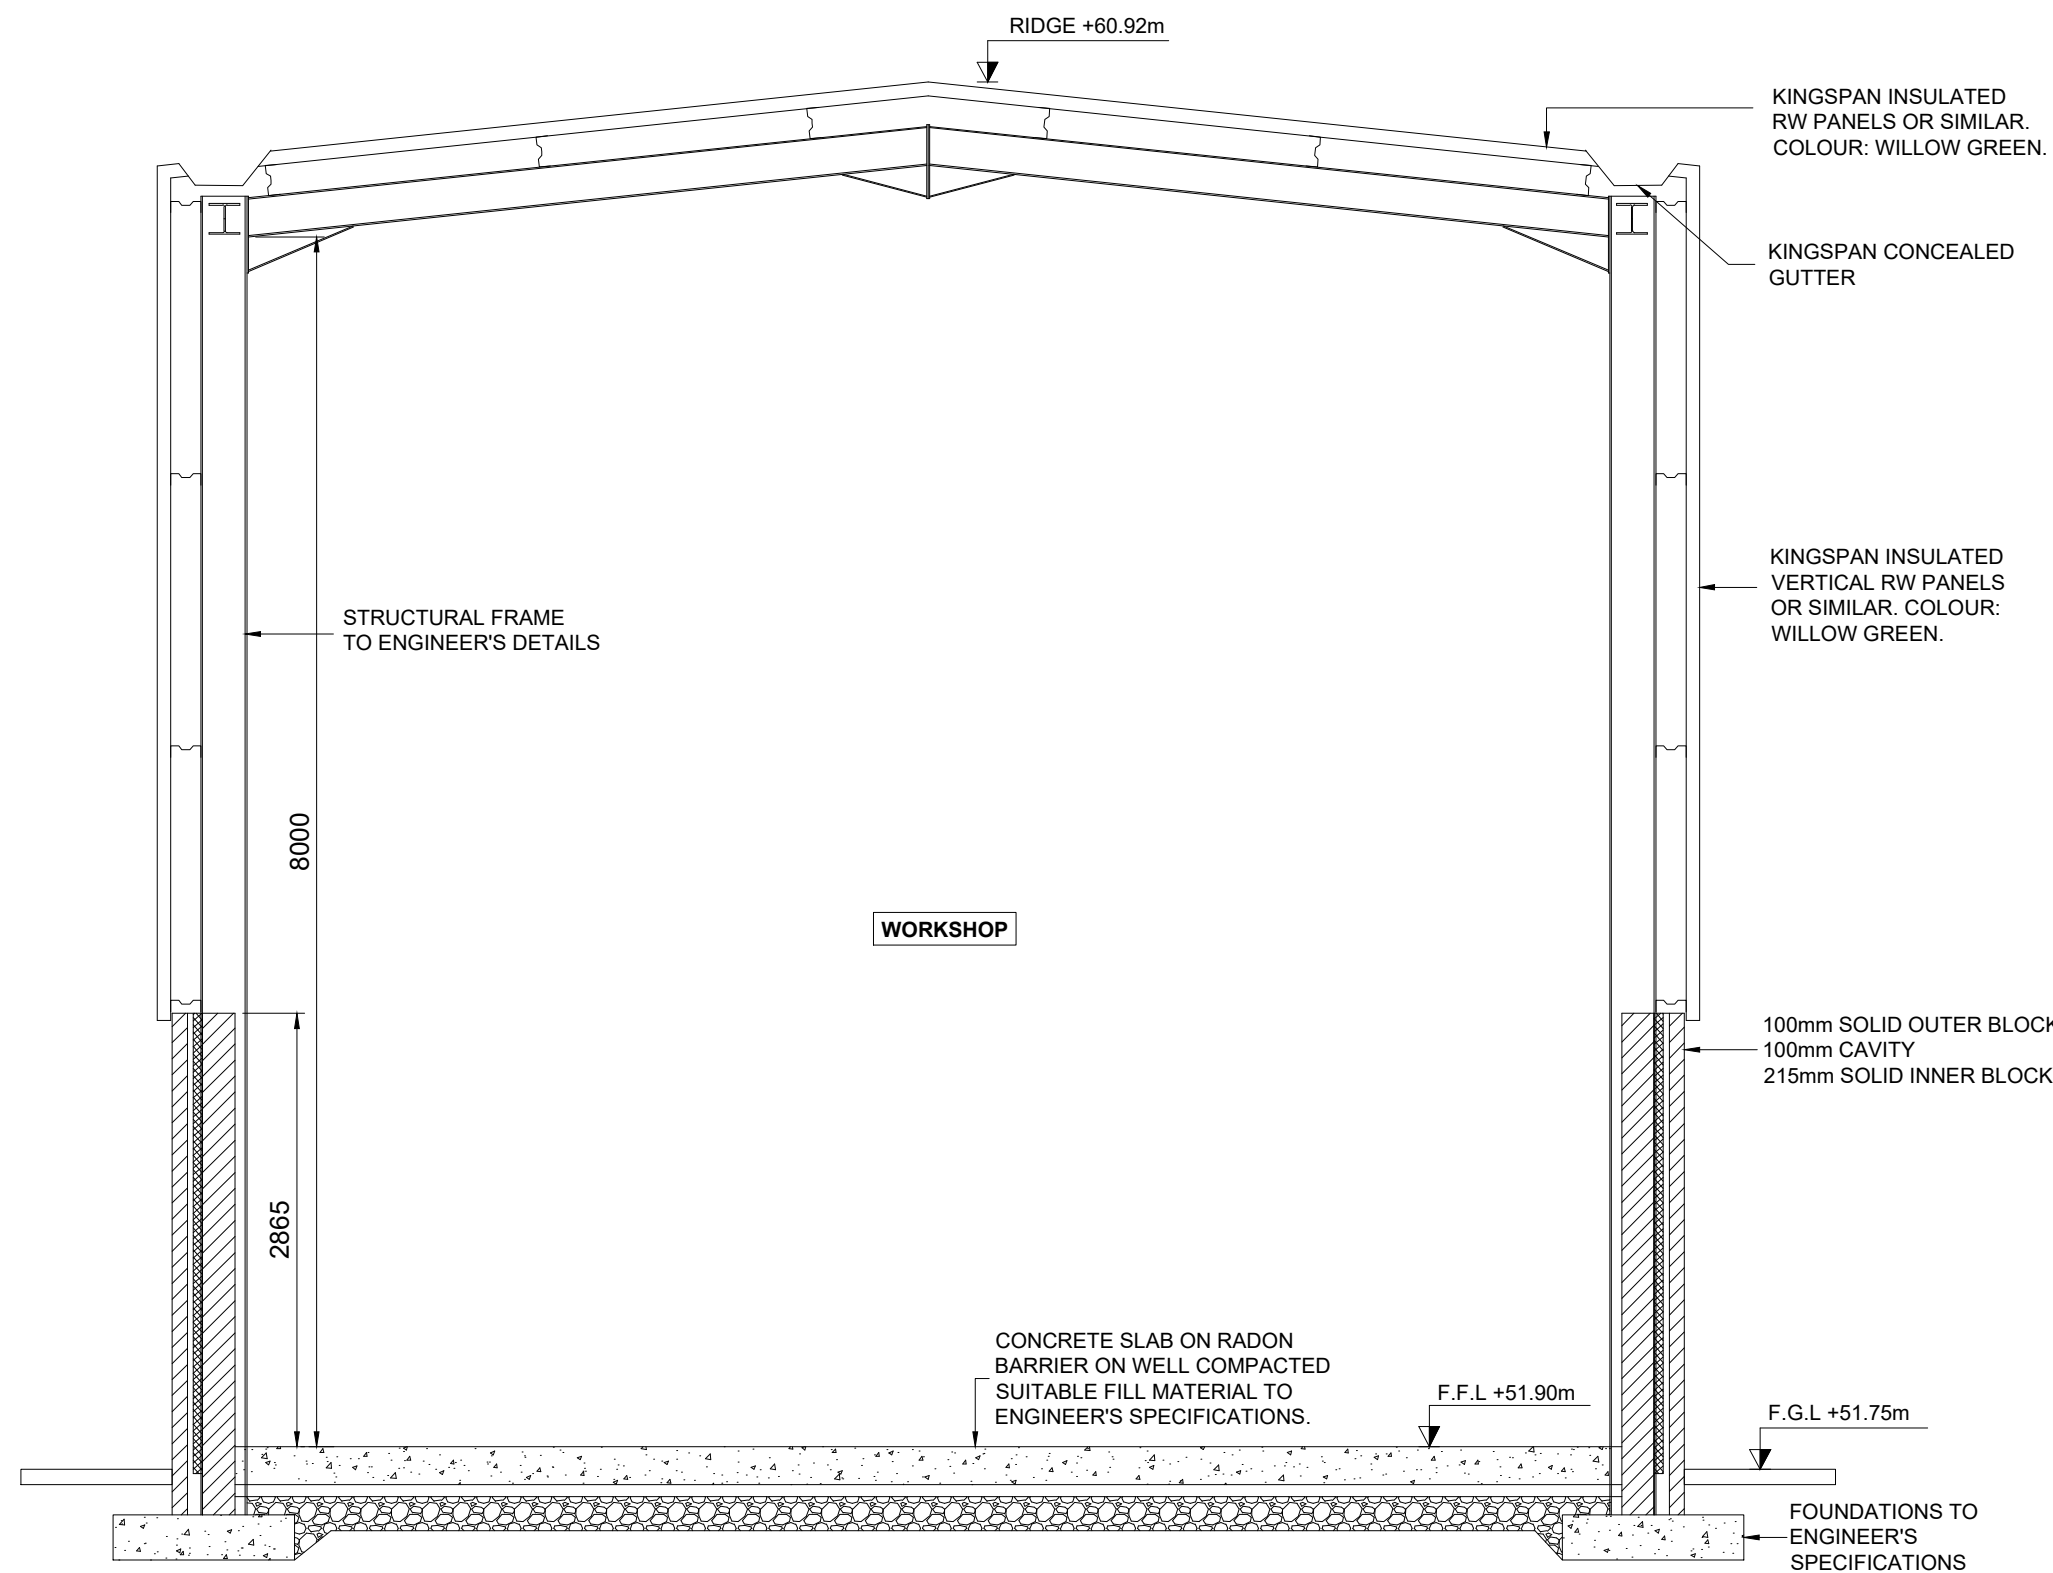

SECTION 1-1
SCALE 1:50

NOTES:
1 FIGURED DIMENSIONS ONLY TO BE TAKEN FROM THIS DRAWING.
2 THIS DRAWING TO BE READ IN CONJUNCTION WITH ALL OTHER RELEVANT DRAWINGS AND SPECIFICATIONS.

Rev.	Modifications	By	Date
P01	PLANNING	SK	07.06.24

© COPYRIGHT OF



Email: info@halston.ie
Tel: 094 9010111

IHUB BUILDING
WESTPORT ROAD
CASTLEBAR
CO. MAYO.
F23 K162

Client	COOLPOWRA FLEXGEN LIMITED
Project	COOLPOWRA (OCGT)
Title	WORKSHOP BUILDING DETAILS
Stage	PLANNING

Drawn	SK	Checked	WD	Approved	CS
Date	Mar 2024				
Scales	AS SHOWN				
Sheet	1 of 1				A1
Job No.	SEP-0398				
Dwg. No.	CPA-HAL-OC-XX-DR-PL-1400				
Rev	P01				