



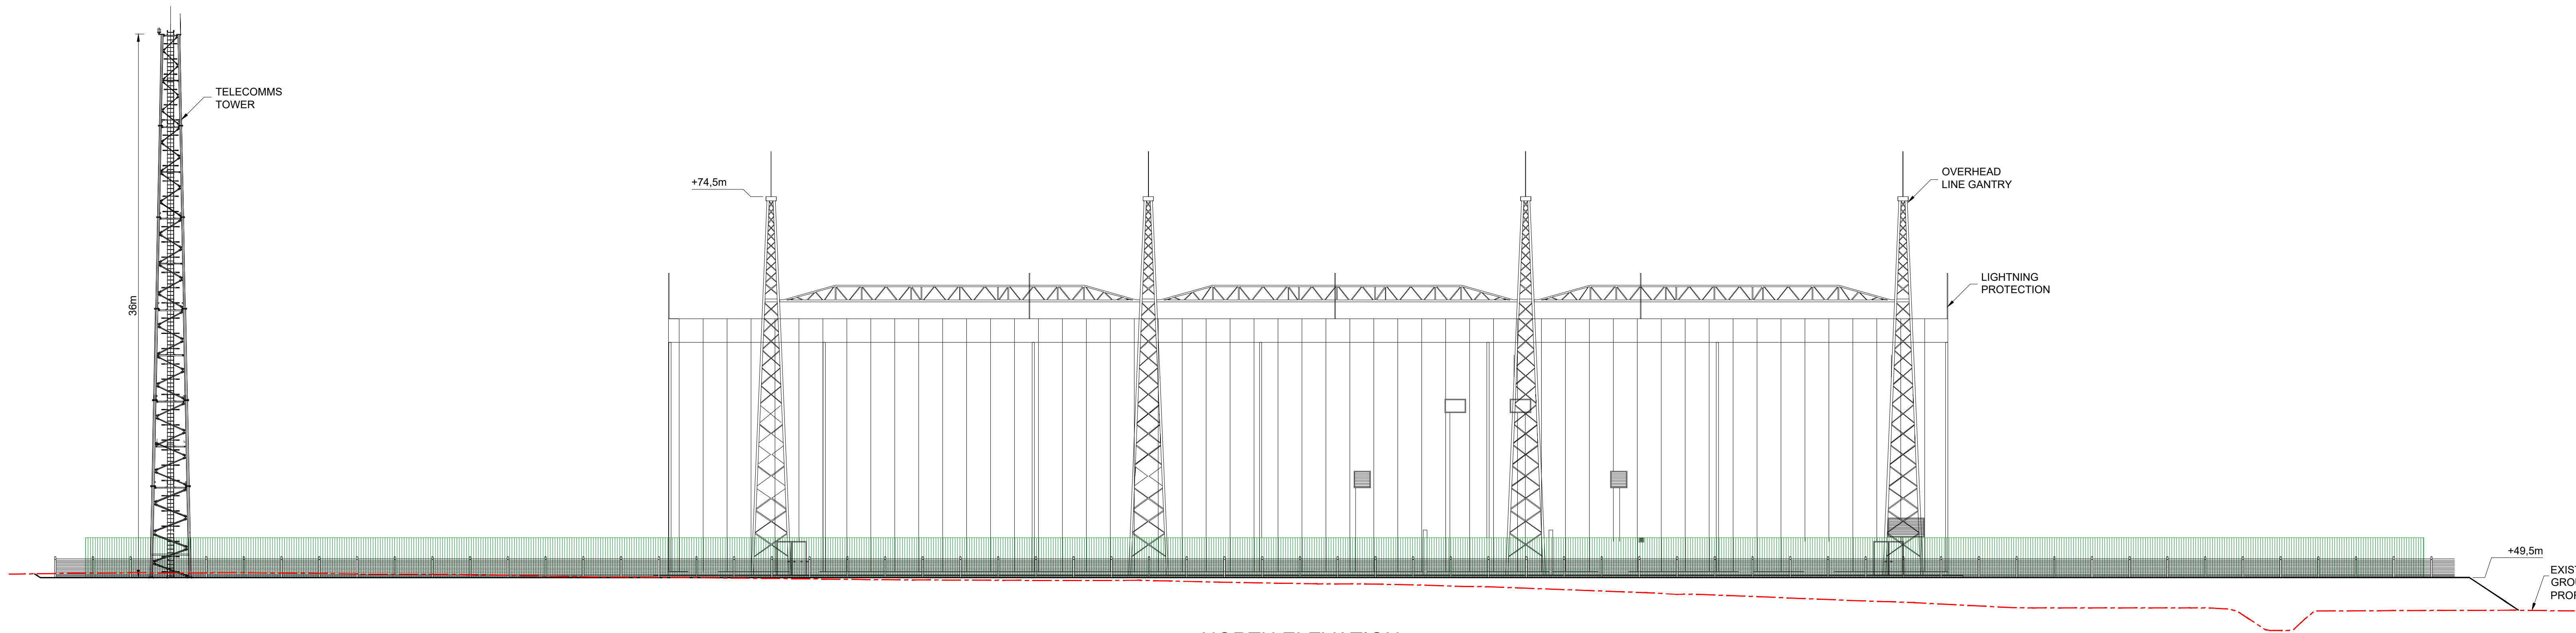


NORTH ELEVATION
SCALE 1:200



SITE KEY

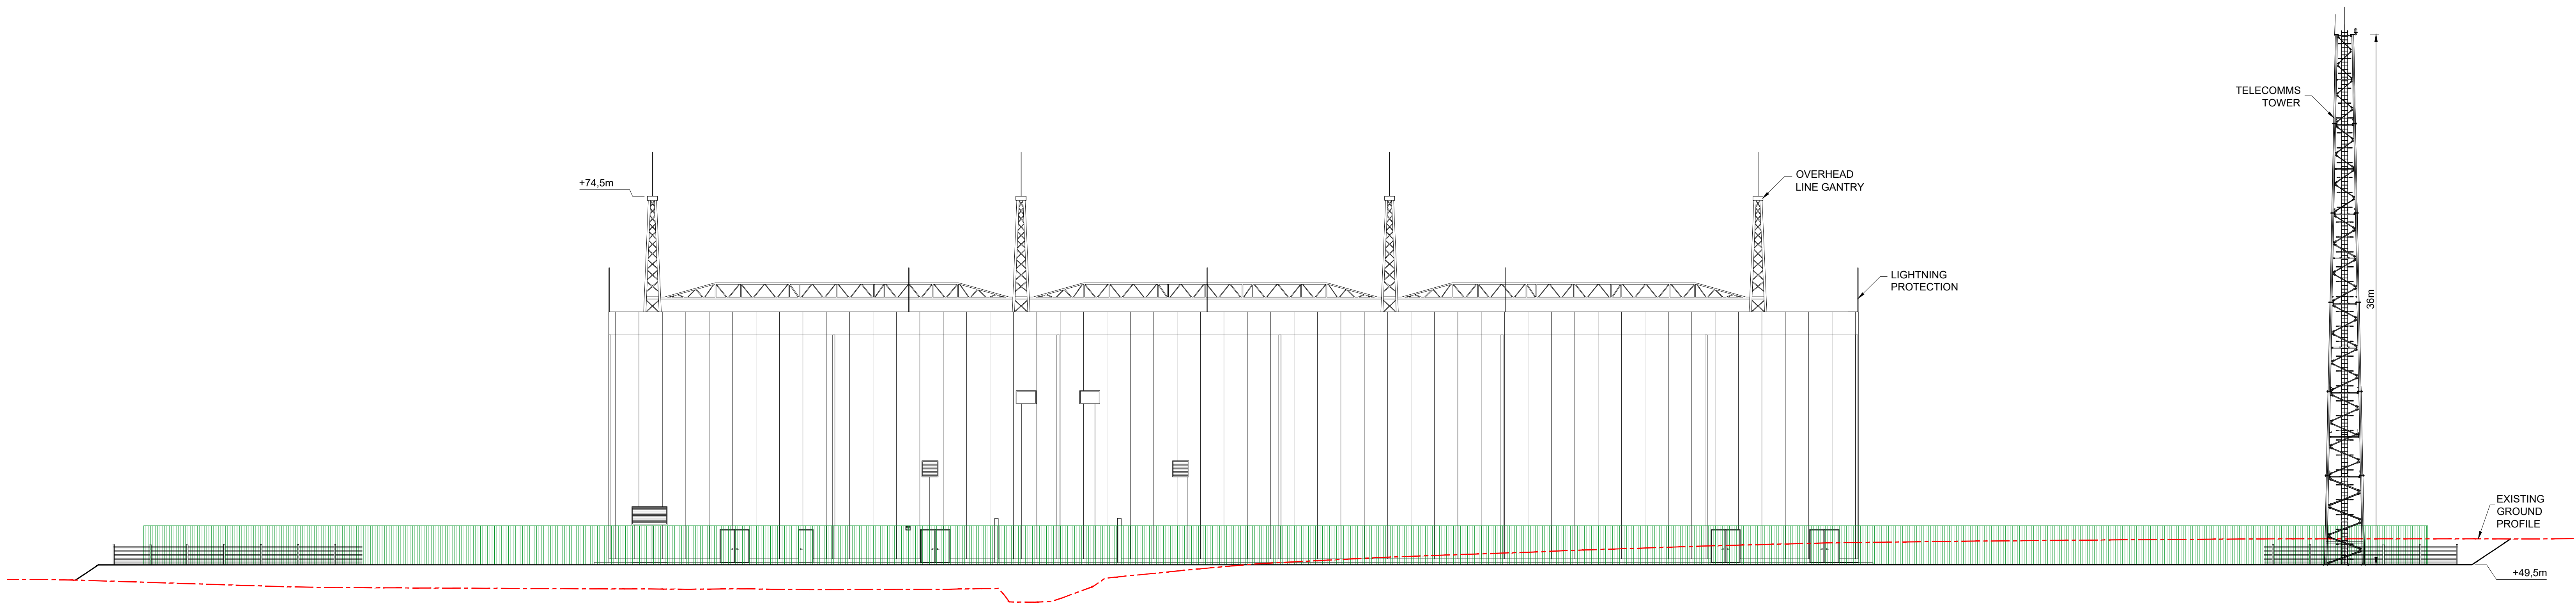

SOUTH ELEVATION
SCALE 1:200

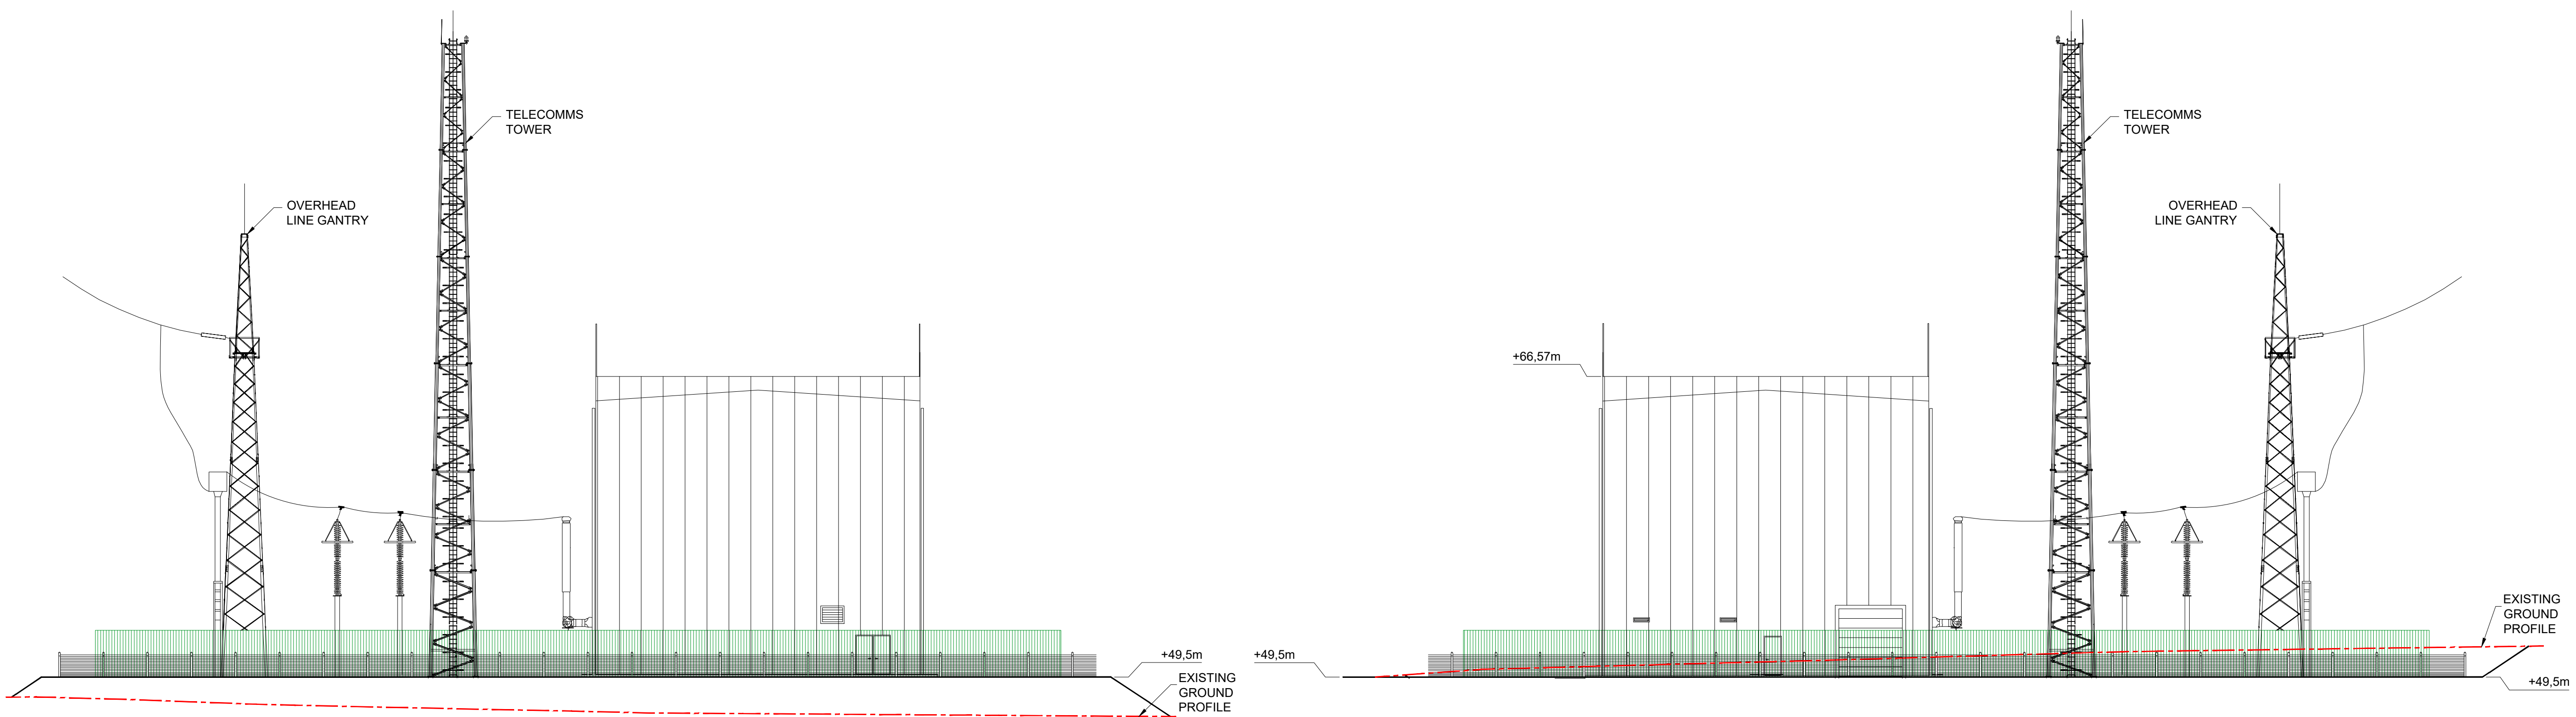

WEST ELEVATION
SCALE 1:200

EAST ELEVATION
SCALE 1:200

NOTES:
1. FIGURED DIMENSIONS ONLY TO BE TAKEN FROM THIS DRAWING.
2. THIS DRAWING TO BE READ IN CONJUNCTION WITH ALL OTHER RELEVANT DRAWINGS AND SPECIFICATIONS.

Rev.	Modifications	By	Date
P01	PLANNING	SK	07.06.24

© COPYRIGHT OF



Email: info@halston.ie
Tel: 094 9010111

IHUB BUILDING
WESTPORT ROAD
CASTLEBAR
CO. MAYO.
F23 K16Z

Client	COOLPOWRA FLEXGEN LIMITED		
Project	COOLPOWRA (GIS)		
Title	GIS COMPOUND ELEVATIONS		
Stage	PLANNING		

Drawn	SK	Checked	WD	Approved	CS
Date	Mar 2024				
Scales	AS SHOWN				
Sheet	1 of 1	Sheet Size	A0		
Job No.	SEP-0398	Status			
Dwg. No.	CPA-HAL-SS-XX-DR-PL-2110			Rev	P01