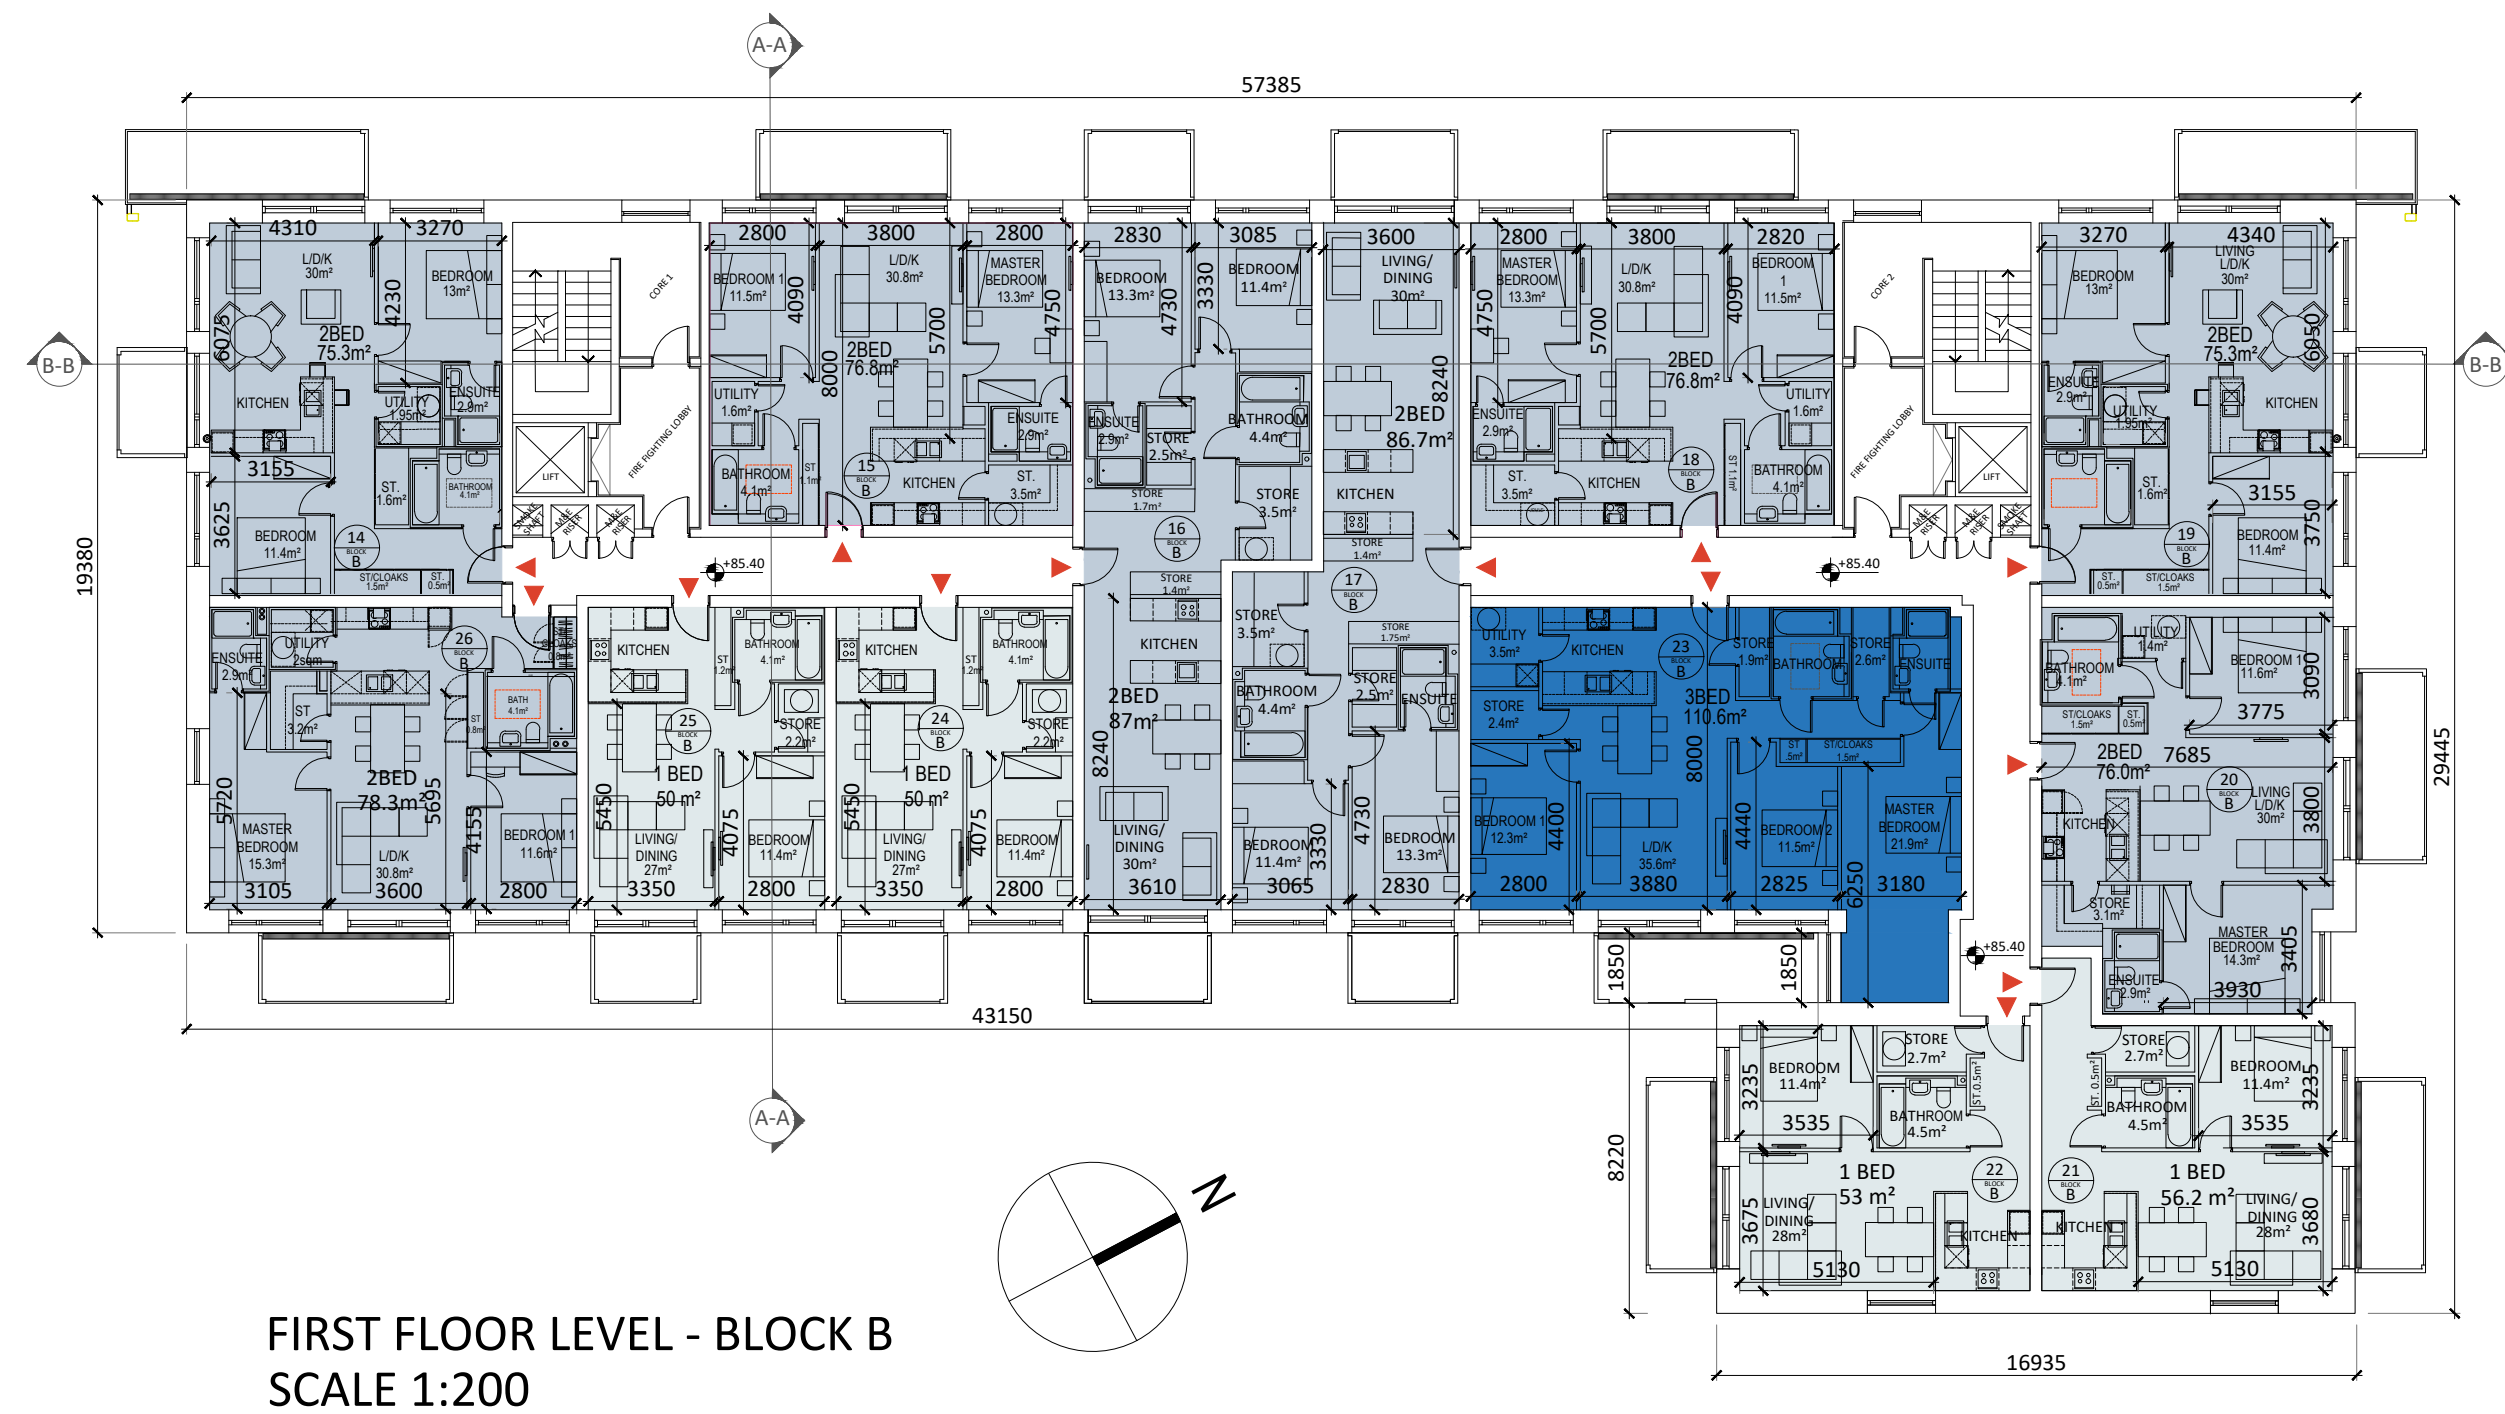
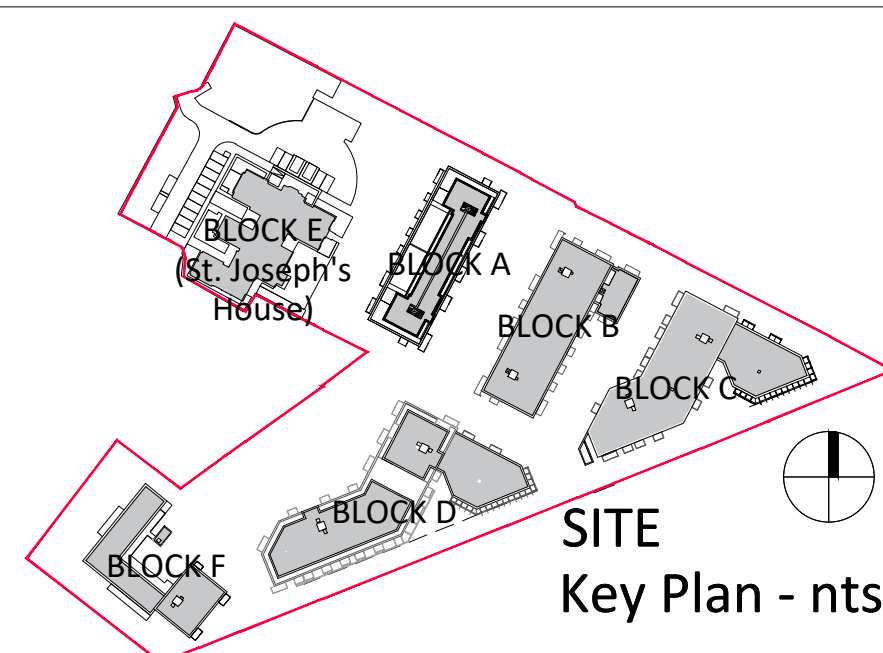


LEGEND

-  Studio Apartment
-  1 Bed Apartment
-  2 Bed Apartment
-  3 Bed Apartment
-  Resident Amenities
-  Cafe (Commercial Use)



Floor Plans - Block B

[illegible]

Figured dimensions only to be used. This drawing is copyright of O'Mahony Pike Architects Ltd. All information is shared as per approved use in accordance with BS1192(2007) + A2(2016), Table 5; Standard Codes for Suitability of Models and Documents. If 'Information Approval Check' is empty, this information has been shared at SO - WIP.

o'mahony pike

architecture|urban design
email: info@omahonypike.com
tel: +353 1 202 7400
fax: +353 1 283 0822
www.omahonypike.com

Dublin
The Chapel
Mount St. Anne's
Milltown, Dublin 6
D06 XN52 Ireland

Cork
26 South Mall
Cork City
Co. Cork
T12 R2RV Ireland

Project:	Strategic Housing Development At St Joseph's House And Adjoining Properties
Location:	Leopardstown Rd., Dublin 18
Client:	Homeland Silverpines Ltd.

Drawing Title: Floor Plans - Block B
Drawing No.: BP2-OMP-BB-ZZ-DR-A-1000

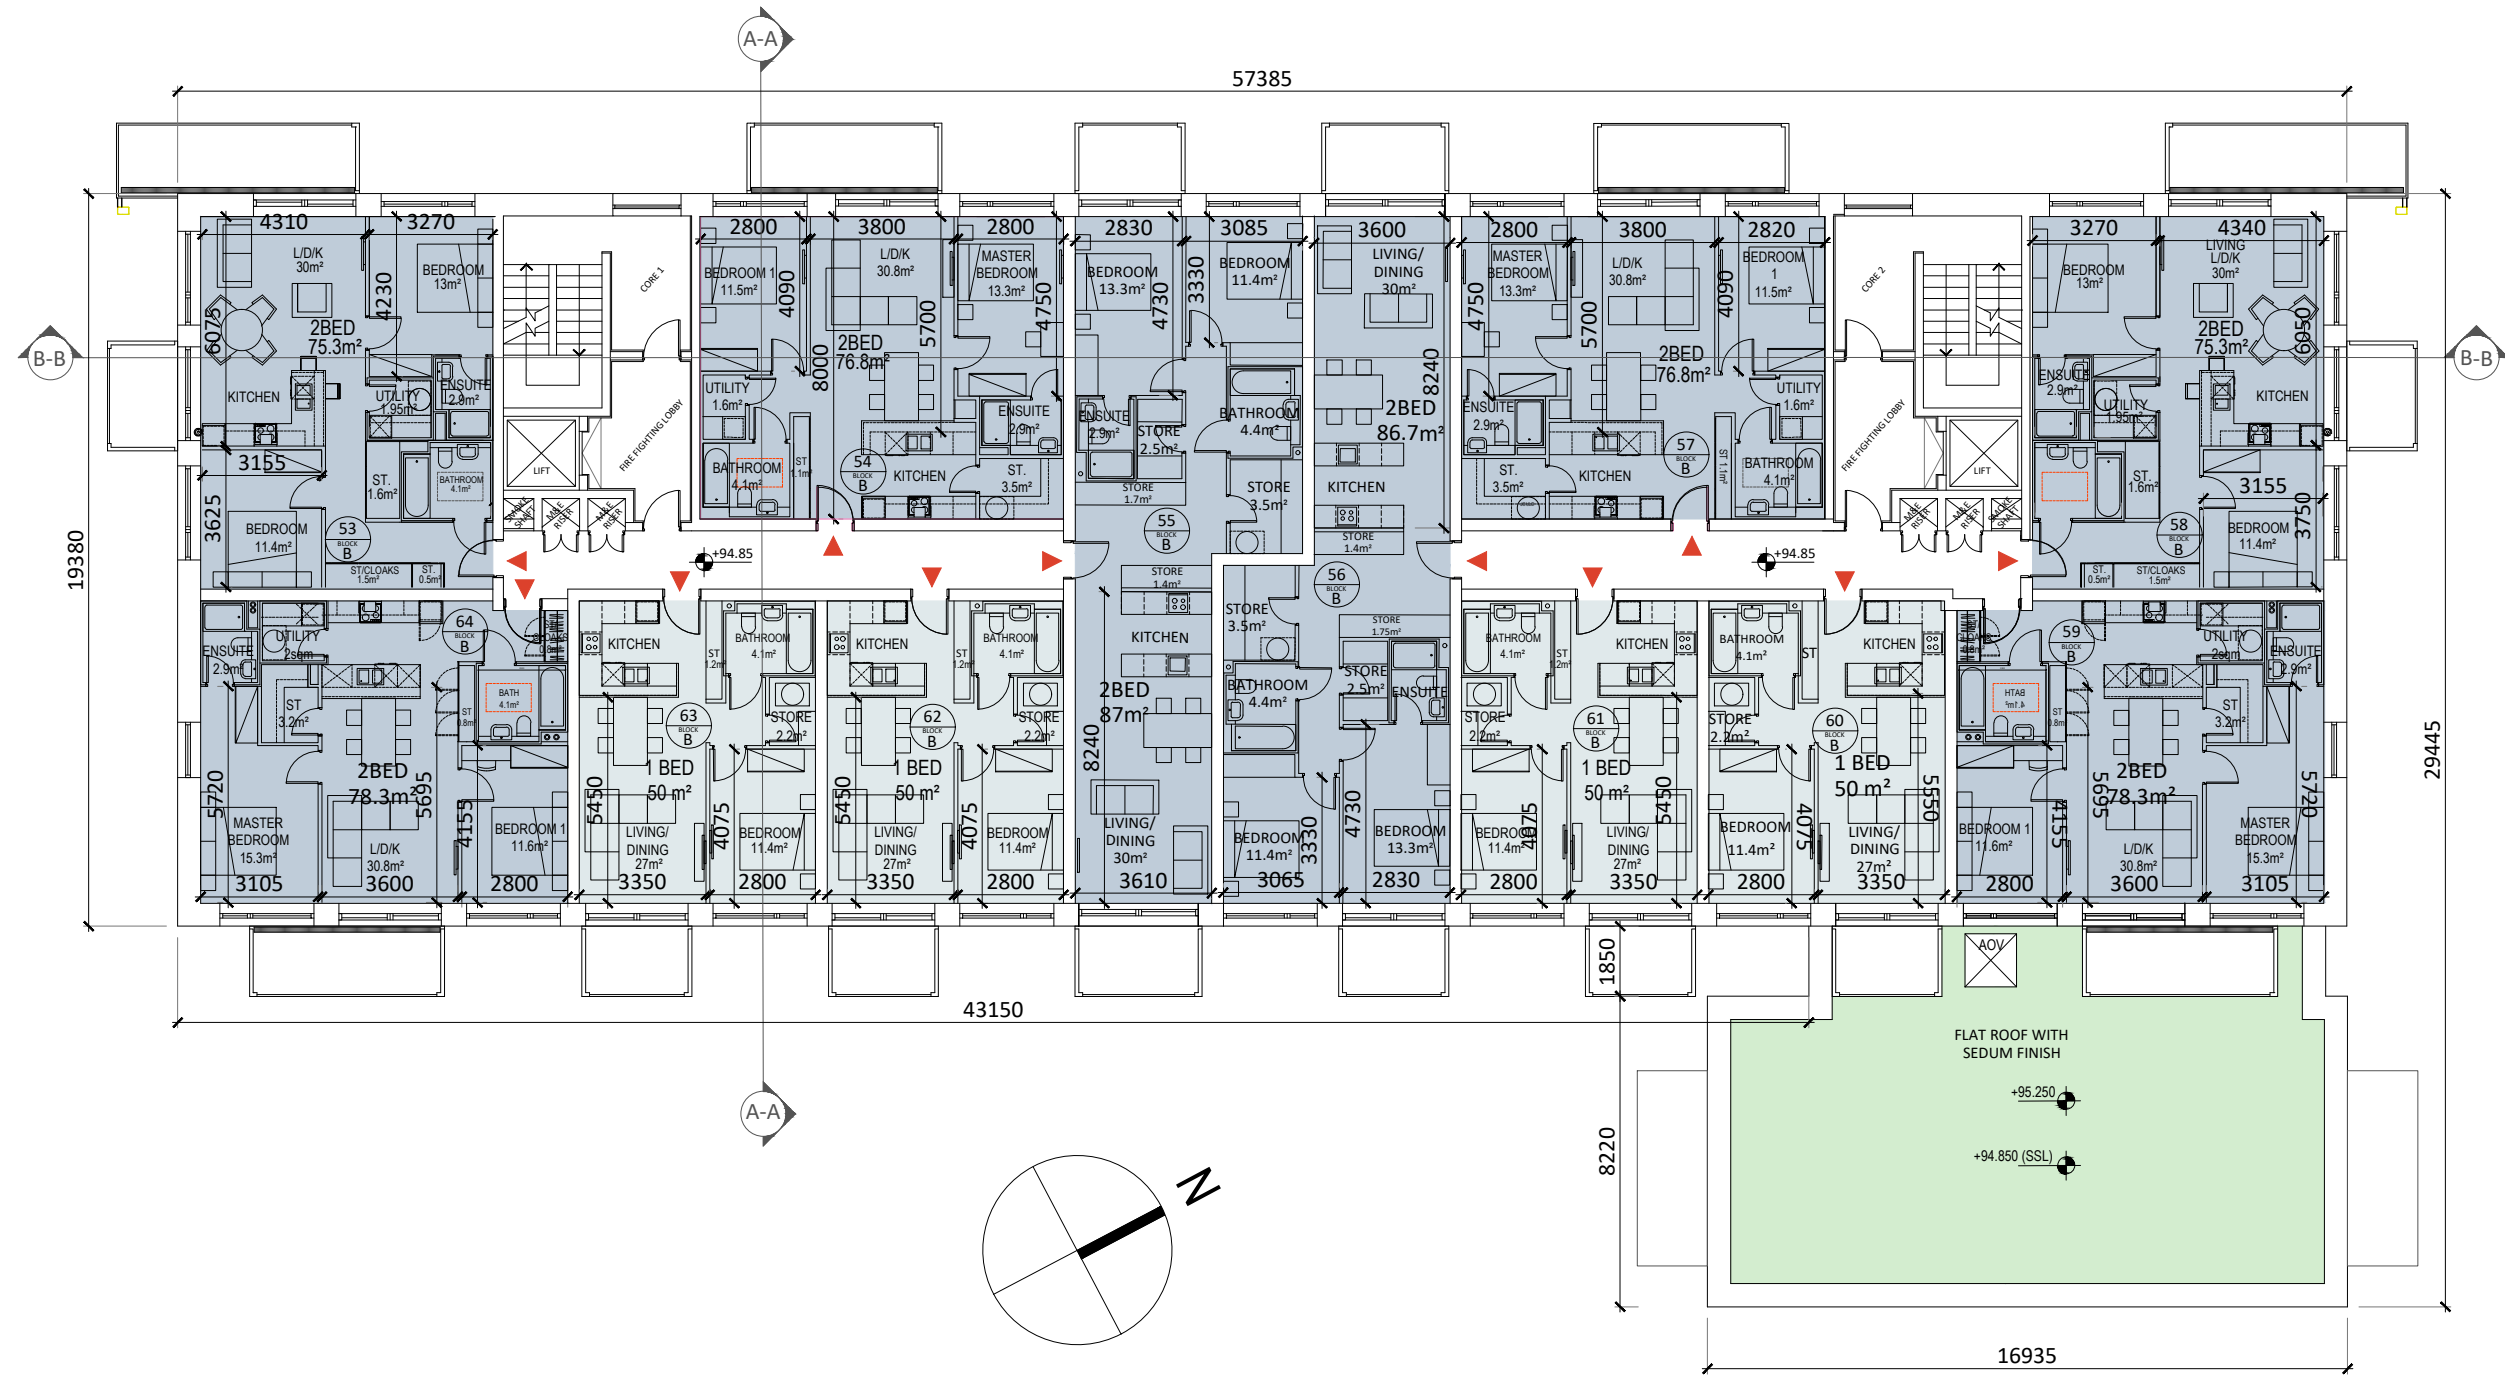
Project No.:	1611A	Scale @ A1:	1:200
Project Lead:	DM	Date Printed:	24.09.2021
Drawn By:	RD	Current Rev.:	01
Model No.:	BP2-OMP-BB-ZZ-DR-A-1000		
Purpose:	Planning		

 Quality - Checked By - Date

1:200 @ A1

LEGEND

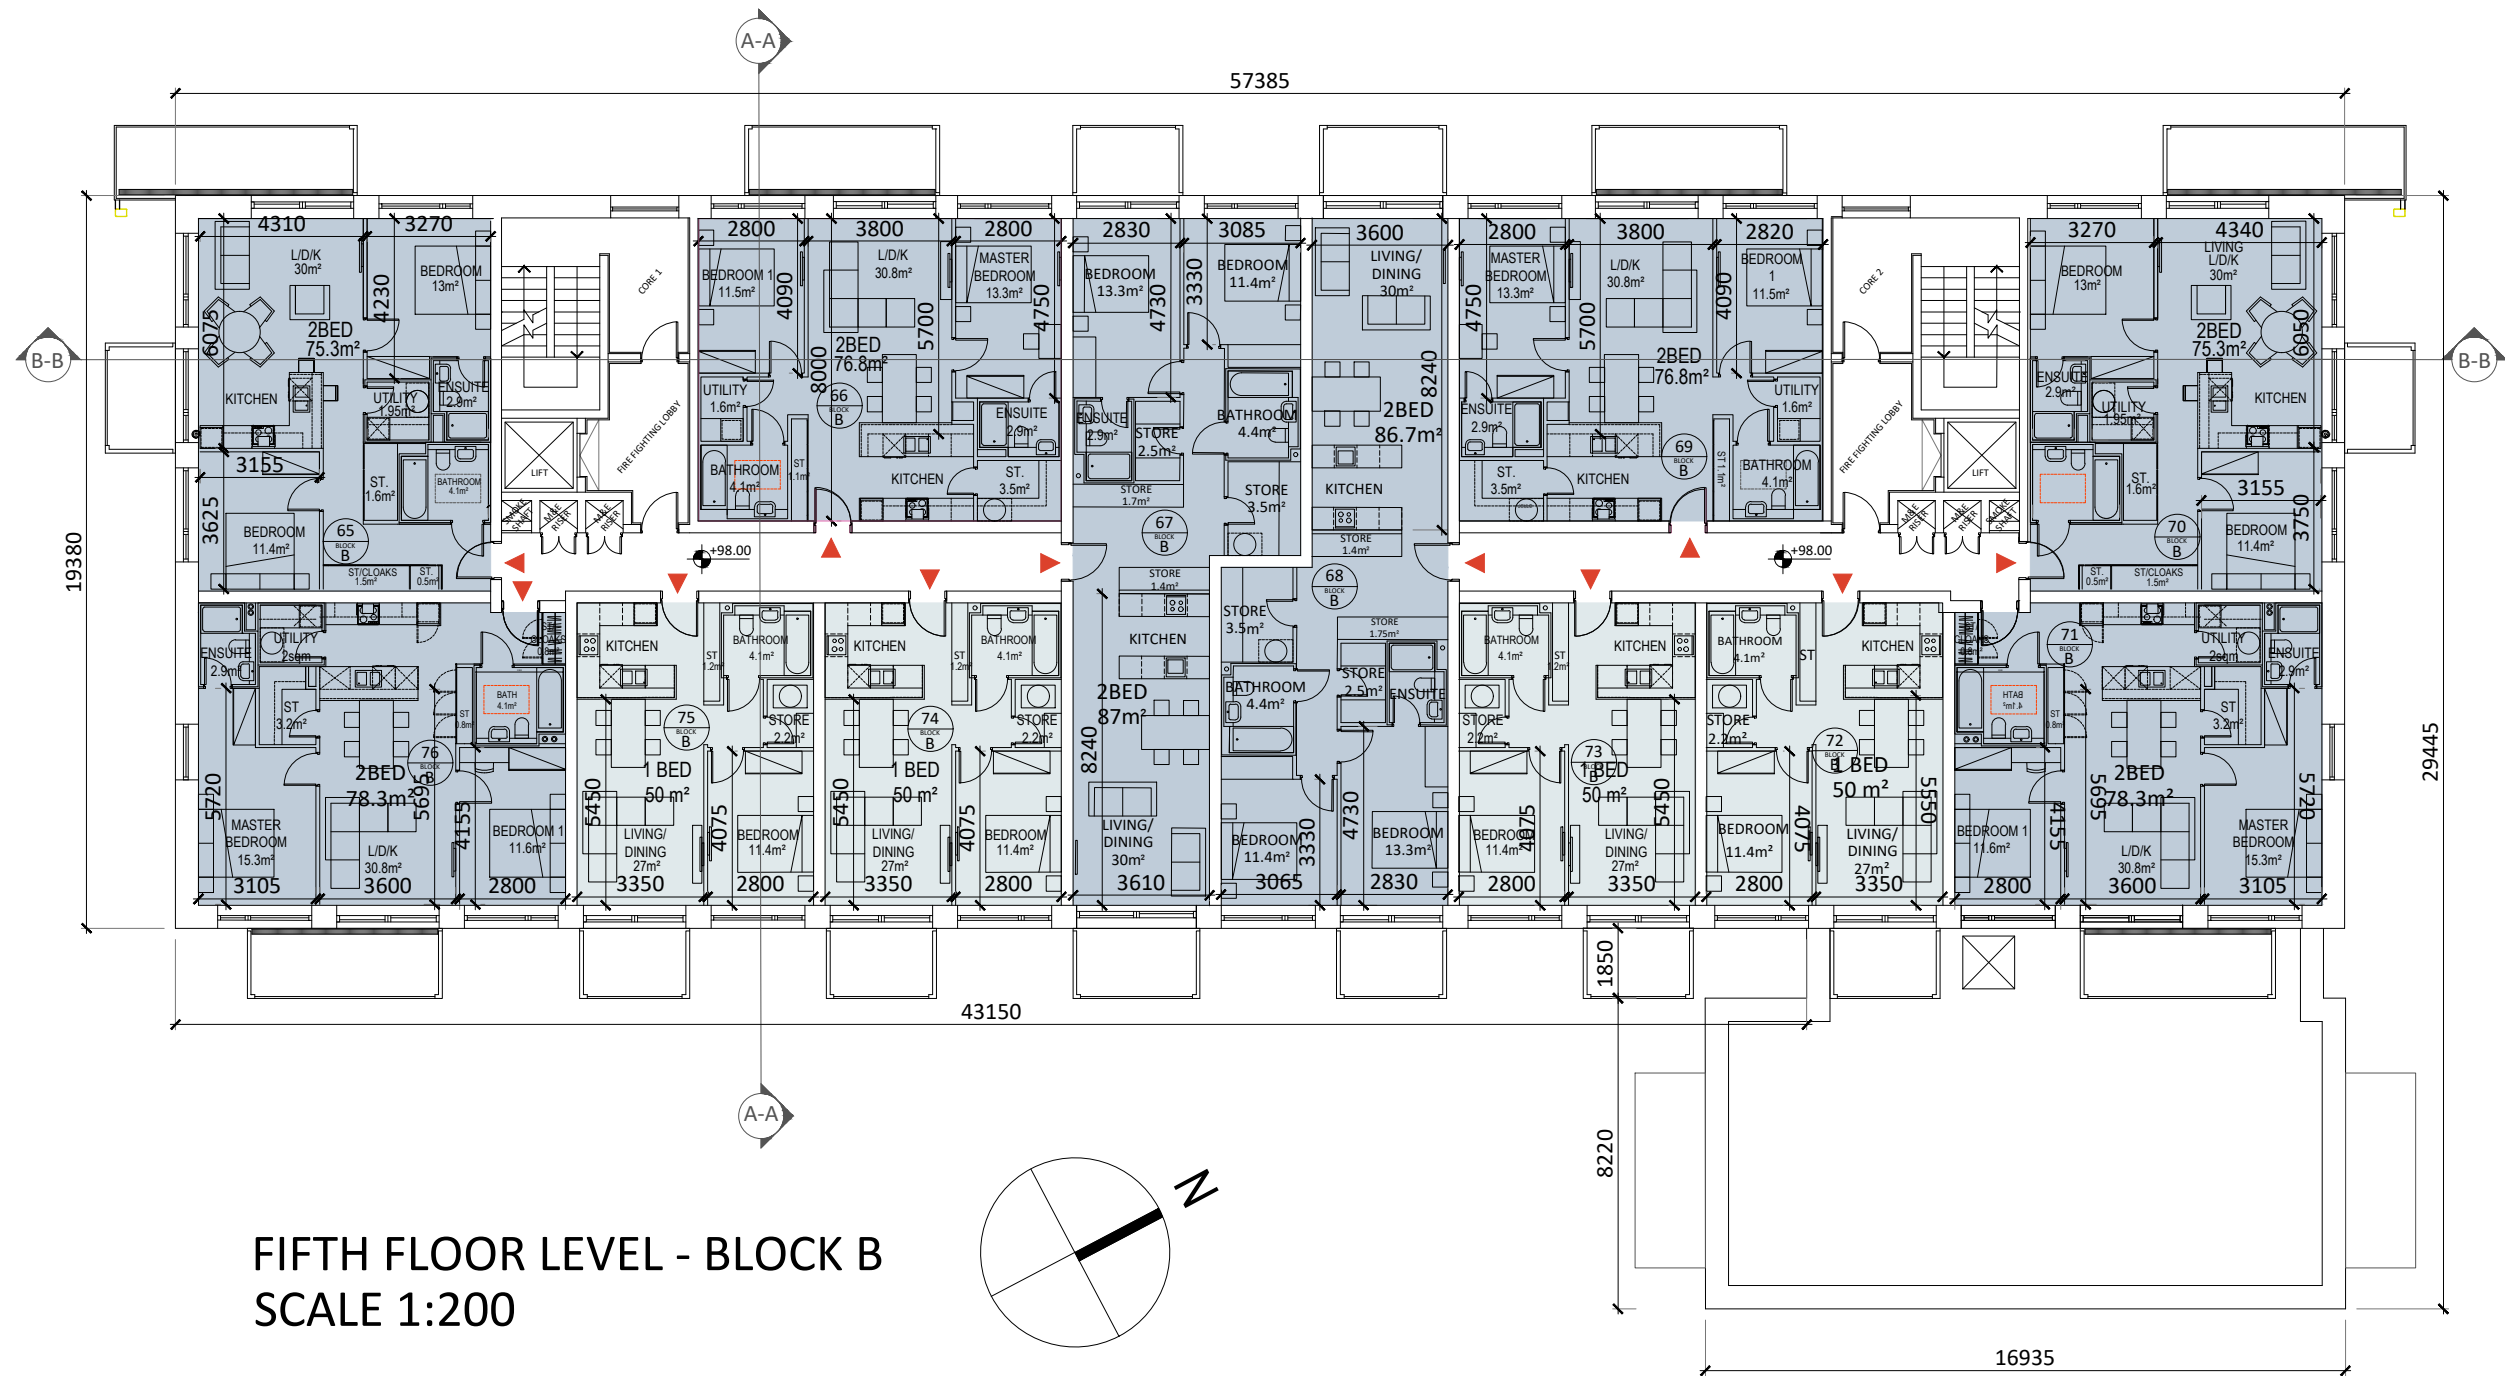
-  Studio Apartment
 1 Bed Apartment
 2 Bed Apartment
 3 Bed Apartment
 Resident Amenities
 Cafe (Commercial Use)



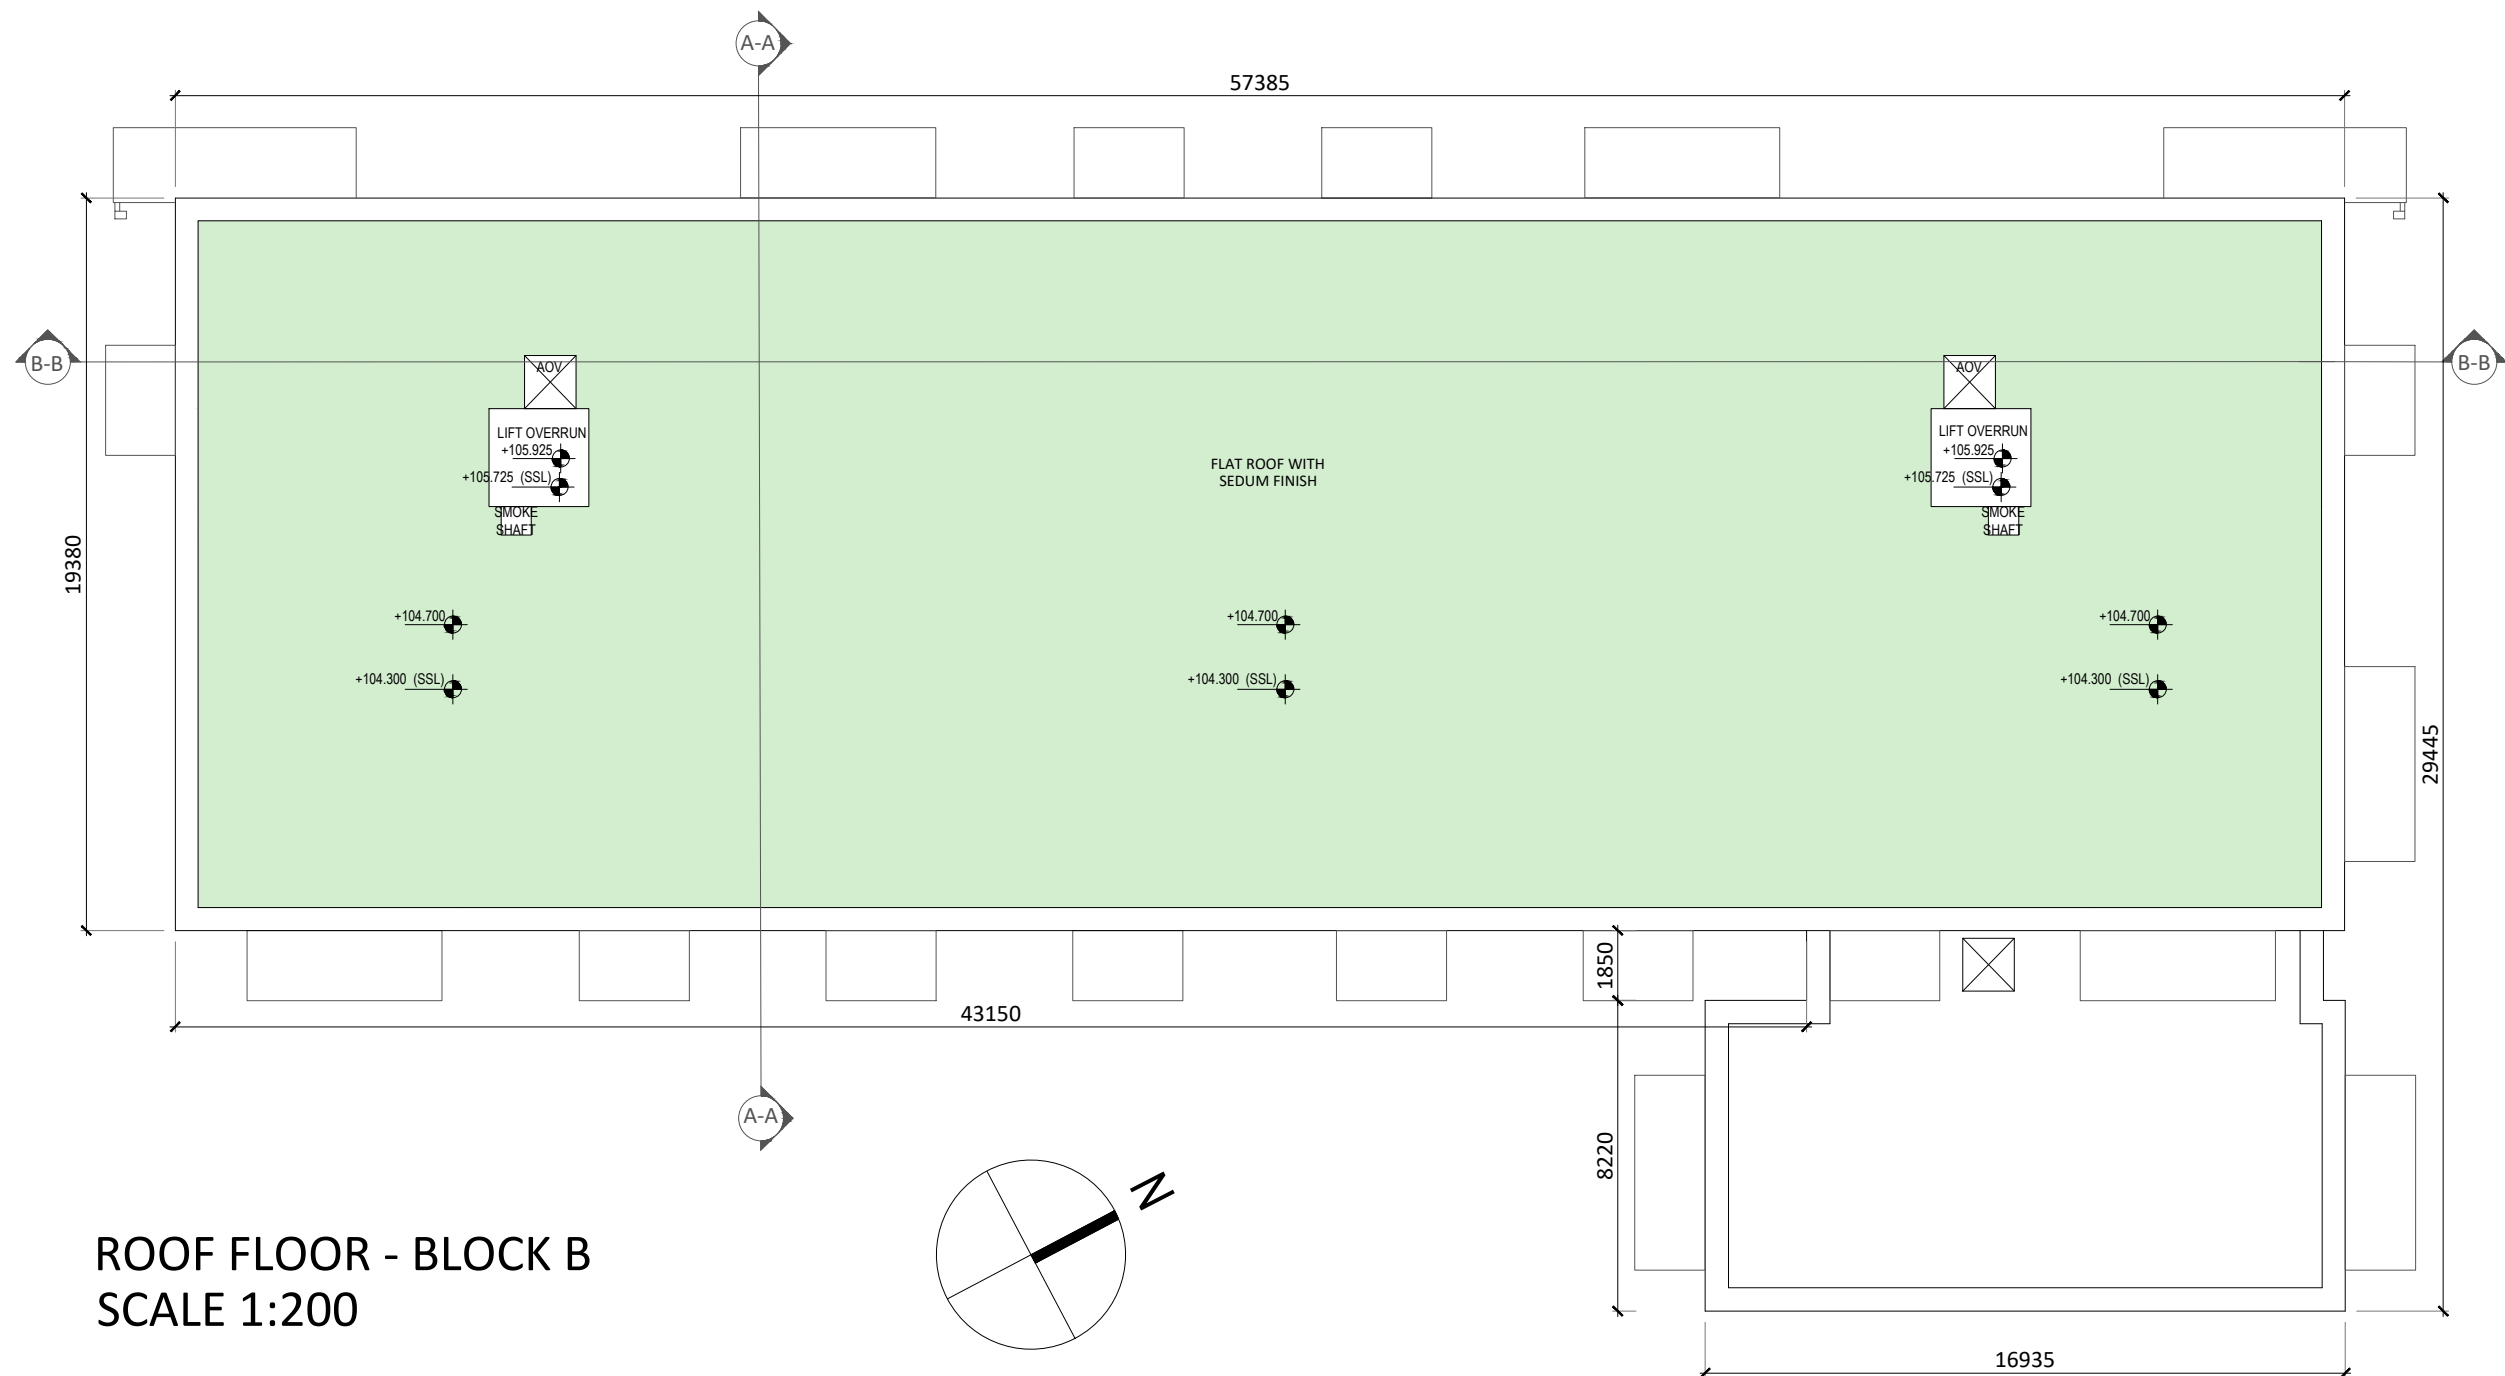
FOURTH FLOOR LEVEL - BLOCK B
SCALE 1:200



SIXTH FLOOR LEVEL - BLOCK B
SCALE 1:200

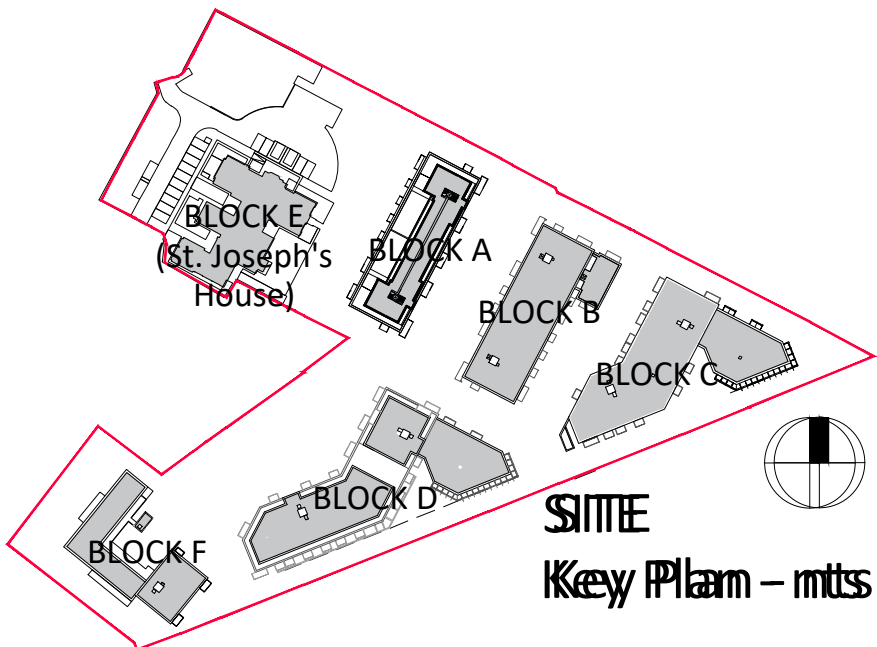


FIFTH FLOOR LEVEL - BLOCK B
SCALE 1:200



ROOF FLOOR - BLOCK B
SCALE 1:200

Floor Plans - Block B

[illegible]

Figured dimensions only to be used. This drawing is copyright of O'Mahony Pike Architects Ltd. All information is shared as per approved use in accordance with BS1192(2007) + A2(2016), Table 5; Standard Codes for Suitability of Models and Documents. If 'Information Approval Check' is empty, this information has been shared at SO - WIP.

o'mahony pike

architecture urban design	Dublin	Cork
email: info@omahonypike.com	The Chapel	26 South Mall
tel: +353 1 202 7400	Mount St. Anne's	Cork City
fax: +353 1 283 0822	Milltown, Dublin 6	Co. Cork
www.omahonypike.com	D06 XN52 Ireland	T12 R2RV Ireland

Project: Strategic Housing Development At St Joseph's House And Adjoining Properties
Location: Leopardstown Rd., Dublin 18
Client: Homeland Silverpines Ltd.

Drawing Title: Floor Plans - Block B

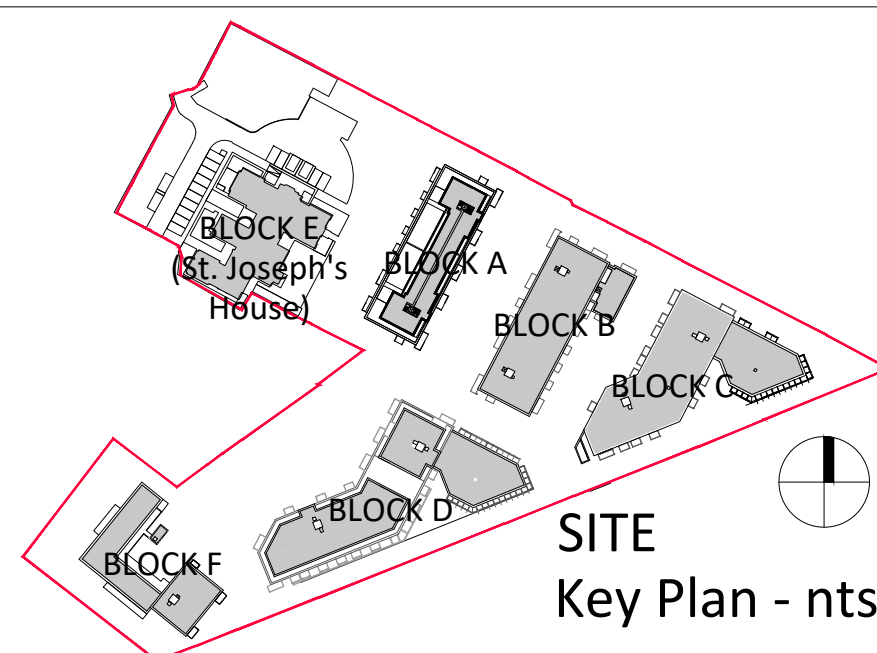
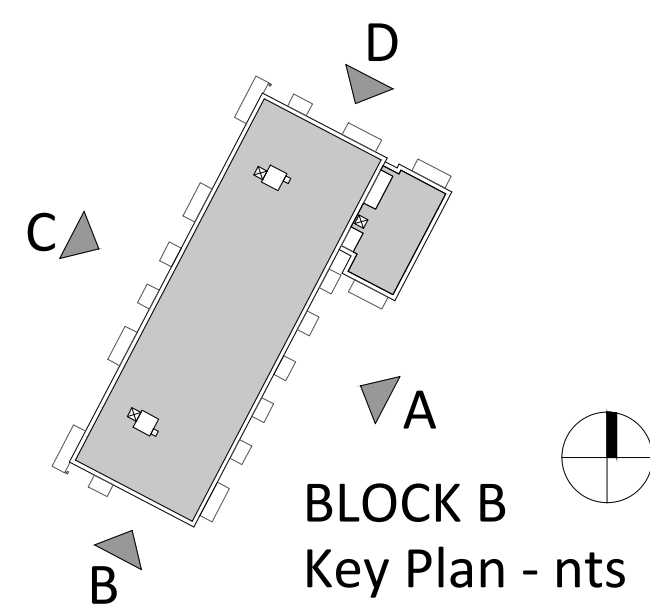
Drawing No.: BP2-OMP-BB-ZZ-DR-A-1001

Project No.: 1611A Scale @ A1: 1:200
Project Lead: DM Date Printed: 24.09.2021
Drawn By: RD Current Rev.: 01
Model No.: BP2-OMP-BB-ZZ-DR-A-1000
Purpose: Planning

Availability - Checked By - Date



- FINISHES LEGEND:
1. LIGHT GREY BRICK FINISH
 2. DARK GREY BRICK FINISH
 3. ACRYLIC RENDER
 4. ALU-CLAD GLAZED WINDOW SYSTEM
 5. ALUMINUM SPANDREL
 6. METAL CLADDING PANEL
 7. RED IRON-OXIDE POLISHED PLASTER PANELS
 8. BRONZE BALCONY RAILING AND WINDOWS
 9. WHITE EXOSKELETON STEEL FRAME
 10. PRECAST CONCRETE PANELS TO PERGOLA
 11. GLASS BALUSTRADE
 12. SEMI RECESSED BALCONIES
 13. OVERHANGING ALUMINUM CLAD BALCONIES WITH STEEL RAILINGS

[illegible]

Figured dimensions only to be used. This drawing is copyright of O'Mahony Pike Architects Ltd. All information is shared as per approved use in accordance with BS1192(2007) + A2(2016), Table 5; Standard Codes for Suitability of Models and Documents. If 'Information Approval Check' is empty, this information has been shared at SO - WIP.

o'mahony pike

architecture|urban design
email: info@omahonypike.com
tel: +353 1 202 7400
fax: +353 1 283 0822
www.omahonypike.com

Dublin	Cork
The Chapel	26 South Mall
Mount St. Anne's	Cork City
Milltown, Dublin 6	Co. Cork
D06 XN52 Ireland	T12 R2RV Ireland

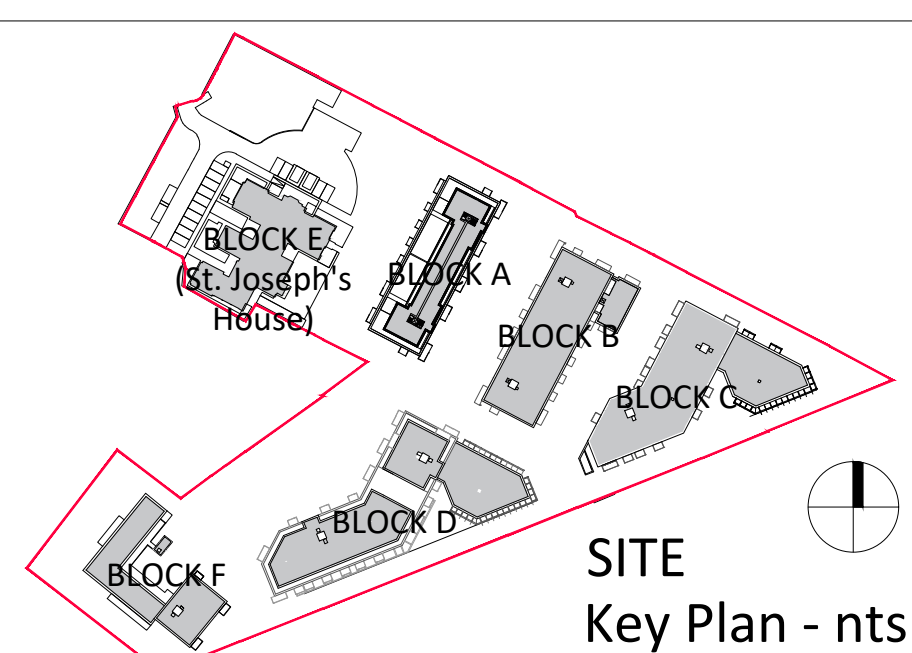
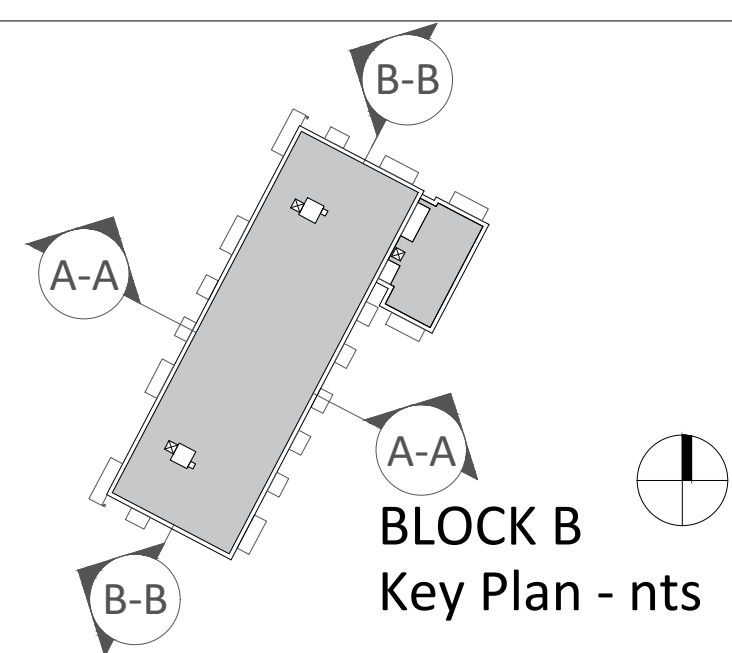
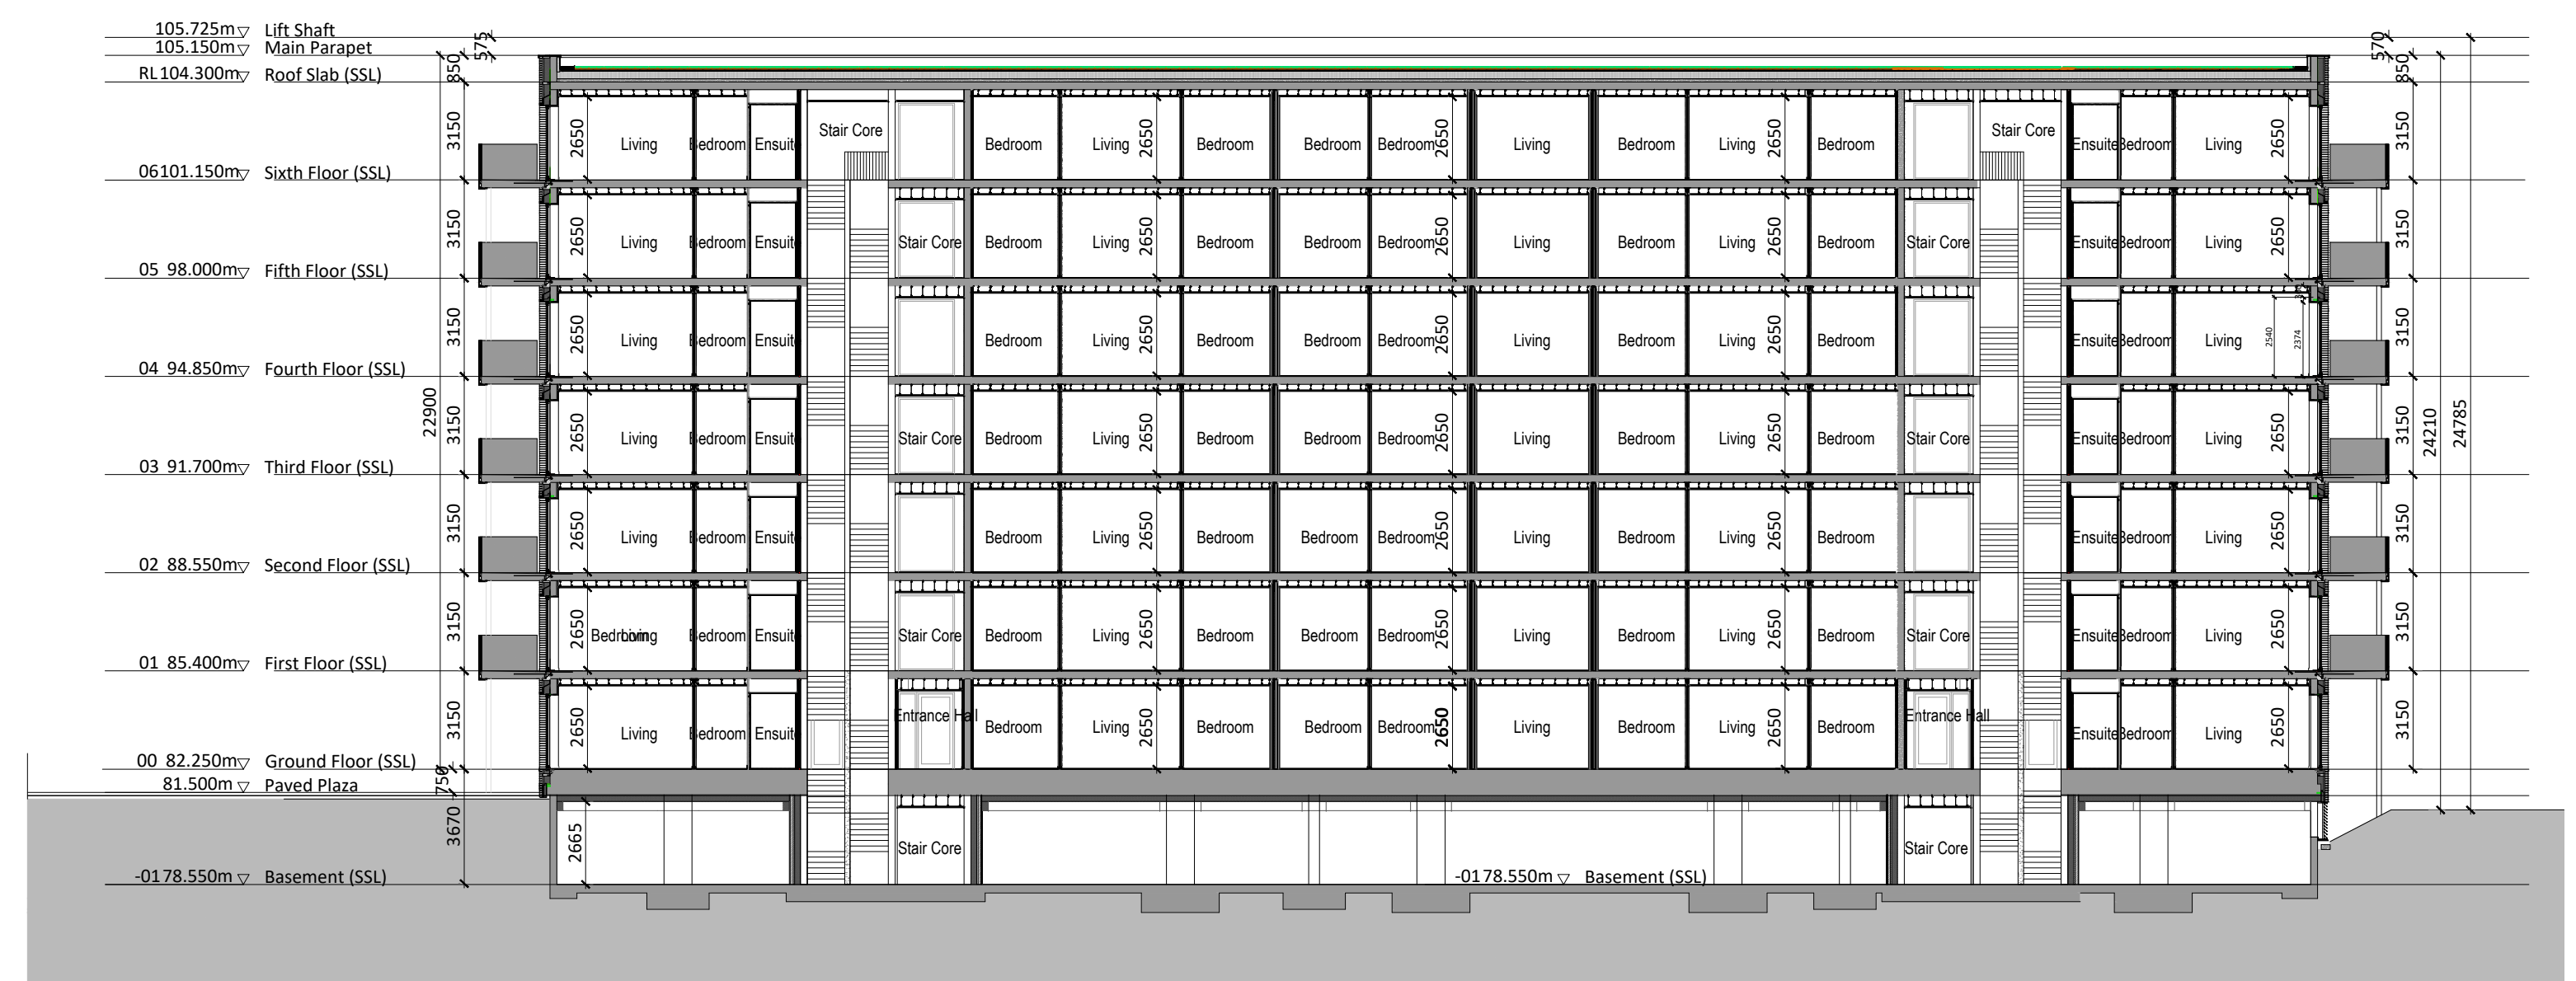
Cork
26 South Mall
Cork City
Co. Cork
T12 R2RV Ireland

Project: Strategic Housing Development at St Joseph's House and Adjoining Properties
Location: Leopardstown Road, Dublin 18
Client: Homeland Silverpines Ltd.

Drawing Title: ELEVATIONS (Block B)
Drawing No.: BP2-OMP-BB-ZZ-DR-A-2000

Project No.:	1611A	Scale @ A1:	1:200
Project Lead:	DM	Date Printed:	24.09.2021
Drawn By:	RD	Current Rev.:	01
Model No.:	BP2-OMP-BB-ZZ-DR-A-2000		
Purpose:	PLANNING		

Suitability - Checked By - Date _____

[illegible]

Figured dimensions only to be used. This drawing is copyright of O'Mahony Pike Architects Ltd. All information is shared as per approved use in accordance with BS1192(2007) + A2(2016), Table 5; Standard Codes for Suitability of Models and Documents. If 'Information Approval Check' is empty, this information has been shared at S0 - WIP.

o'mahony pike

architecture | urban design
email: info@omahonypike.com
tel: +353 1 202 7400
fax: +353 1 283 0822
www.omahonypike.com

Dublin
The Chapel
Mount St. Anne's
Milltown, Dublin 6
D06 XN52 Ireland

Cork
26 South Mall
Cork City
Co. Cork
T12 R2RV Ireland

Project No.: 1611A

Scale @ A1: 1:200

Project Lead: DM

Date Printed: 24.09.2021

Drawn By: RD

Current Rev.: 01

Model No.: BP2-OMP-BB-ZZ-DR-A-3000

Purpose: PLANNING

Project: Strategic Housing Development at St Joseph's House and Adjoining Properties
Location: Leopardstown Road, Dublin 18
Client: Homeland Silverpines Ltd.

Drawing Title: SECTIONS (Block B)

Drawing No.: BP2-OMP-BB-ZZ-DR-A-3000

Stability - Checked By - Date _____