


NOTES


1. THIS DRAWING IS TO BE READ IN CONJUNCTION WITH ALL ENGINEERS & ARCHITECT'S DRAWINGS FIGURED DIMENSIONS ONLY (NOT SCALING) TO BE USED. WHERE A CONFLICT OF INFORMATION EXISTS OR IF IN ANY DOUBT - 'ASK'.
2. CONSULTANTS TO BE INFORMED IMMEDIATELY OF ANY DISCREPANCIES BEFORE WORK PROCEEDS.

DEVELOPMENT NOT TO BE TAKEN-IN-CHARGE.
PRIVATE MANAGEMENT COMPANY TO BE PROVIDED

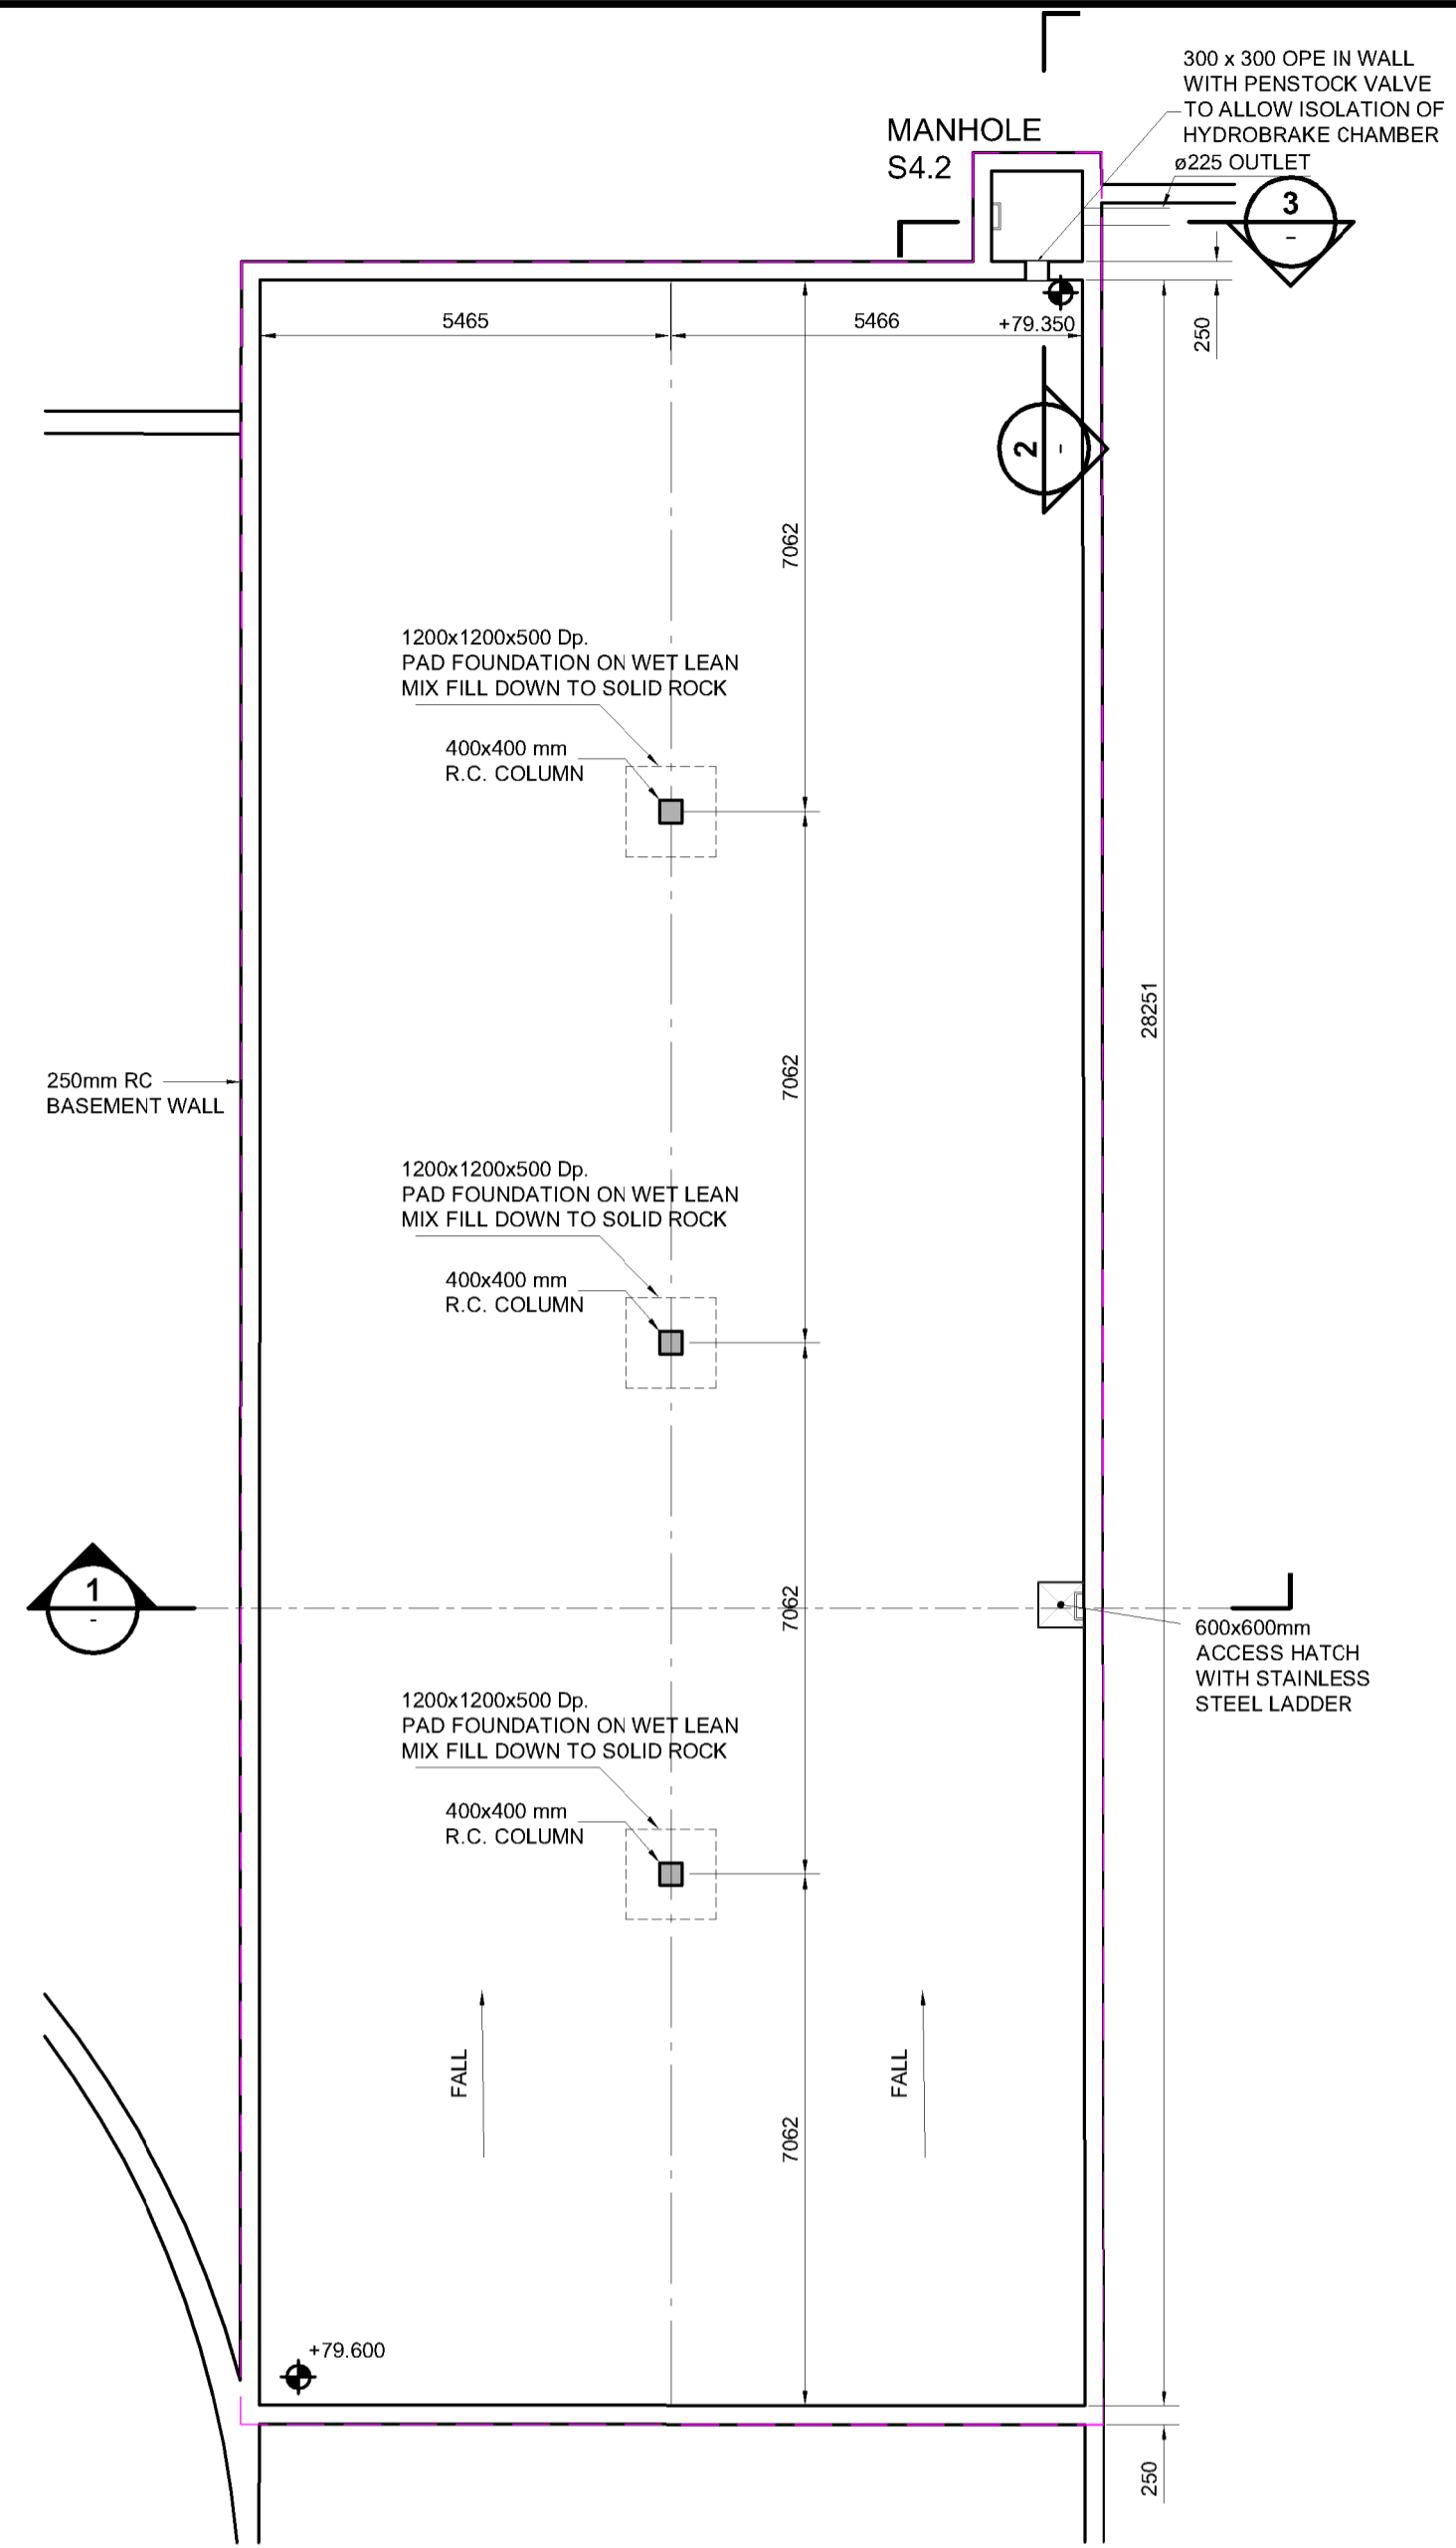


BASE PLAN

SCALE @ A1: 1:100
SCALE @ A3: 1:200

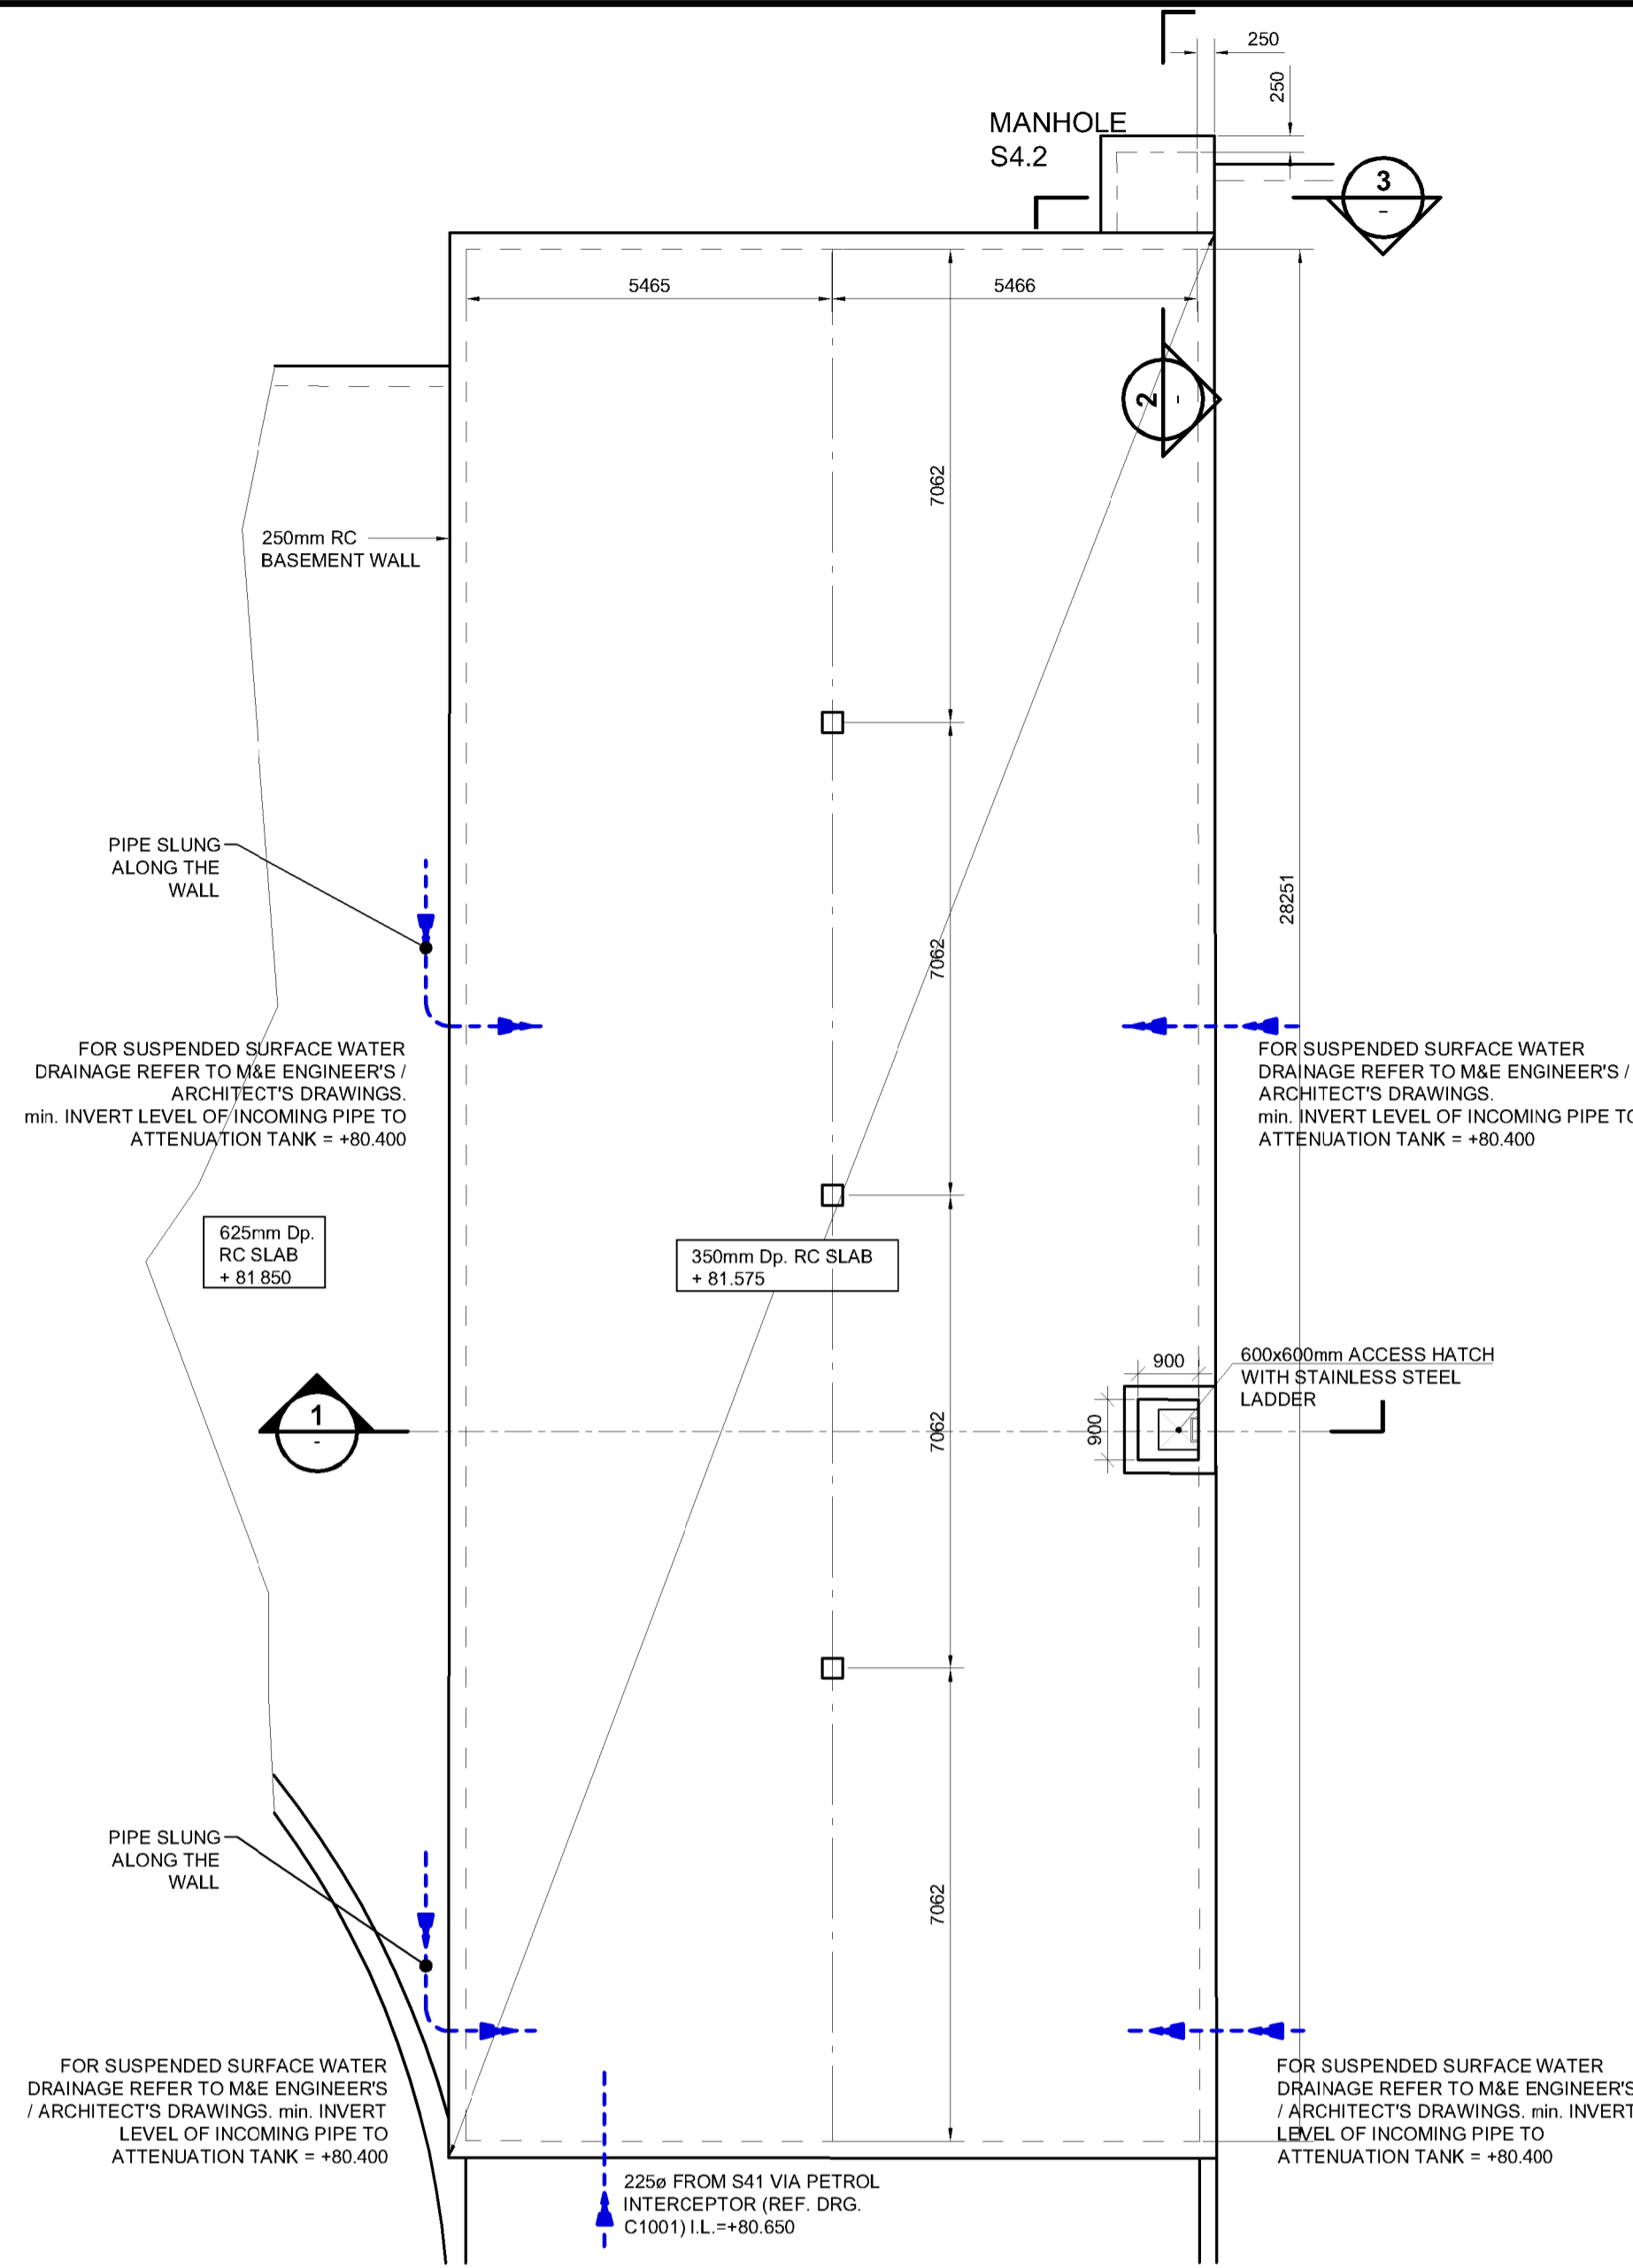


ROOF PLAN

SCALE @ A1: 1:100
SCALE @ A3: 1:200

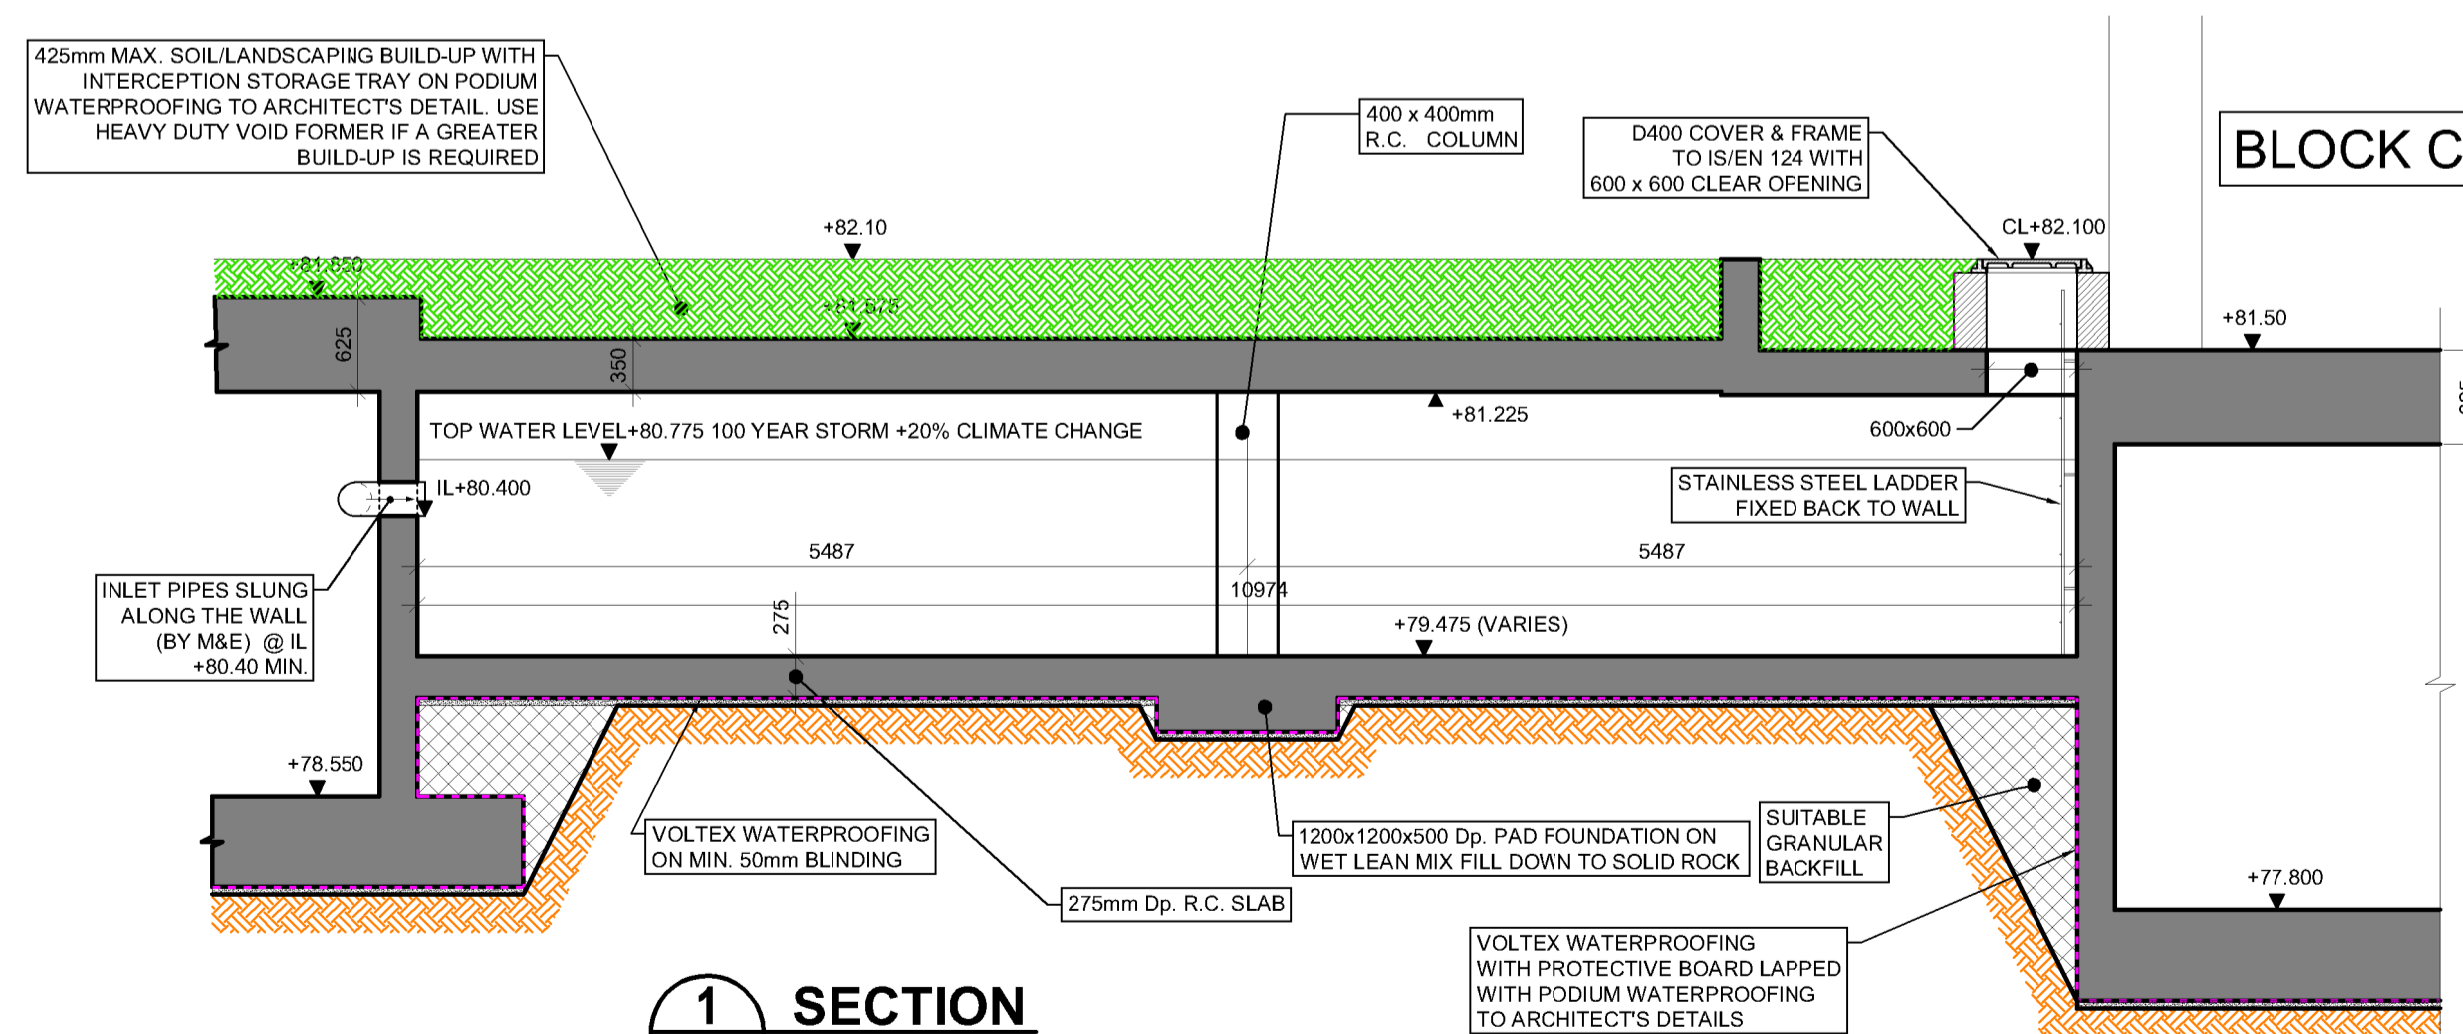


1 SECTION

SCALE @ A1: 1:50
SCALE @ A3: 1:100

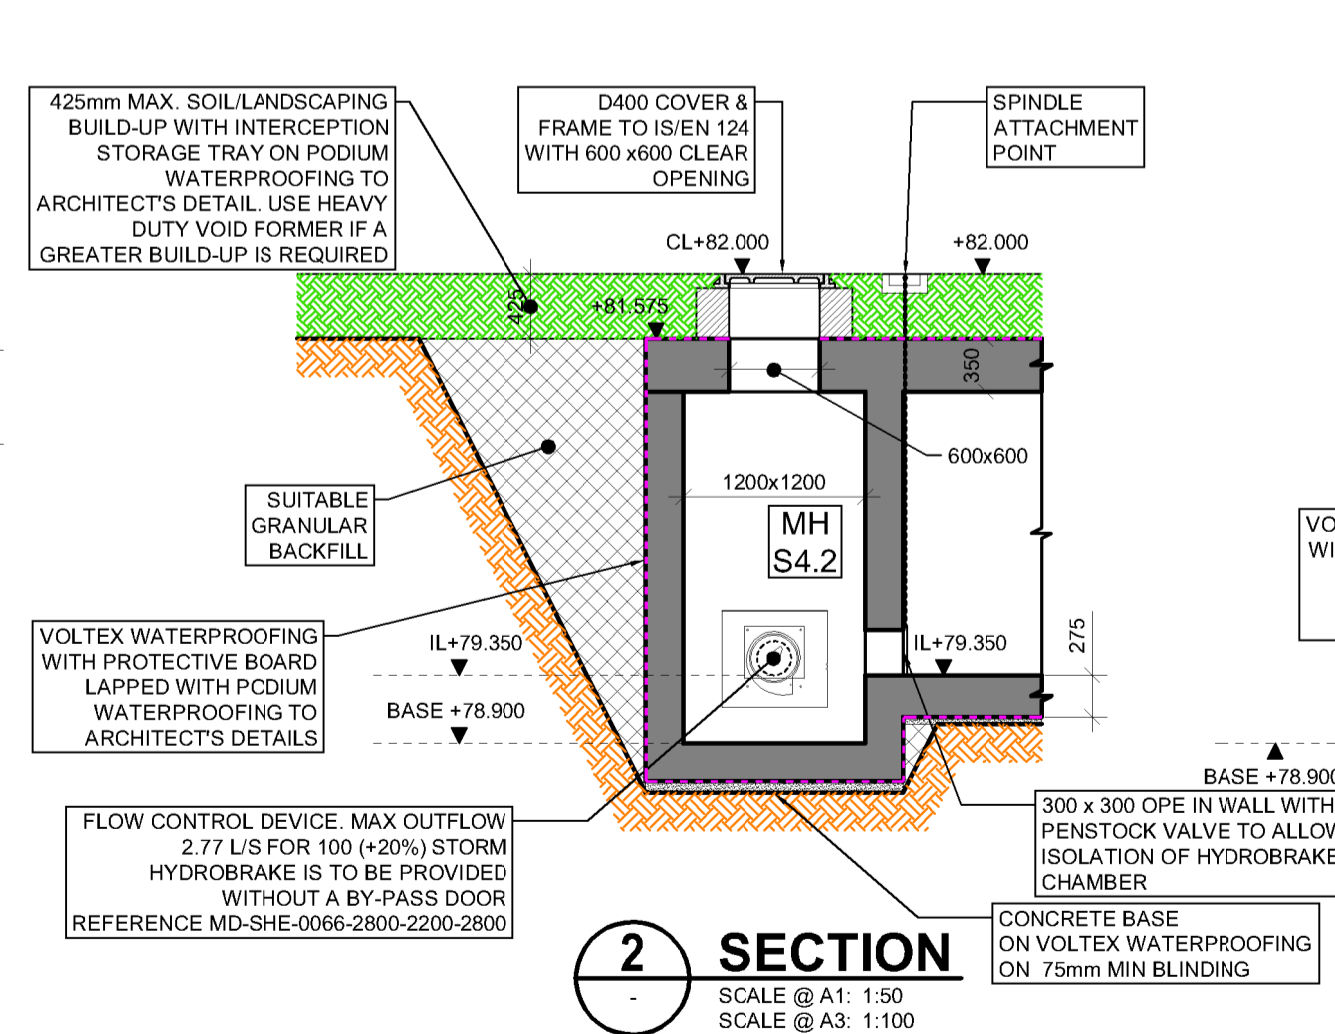

2 SECTION

SCALE @ A1: 1:50
SCALE @ A3: 1:100

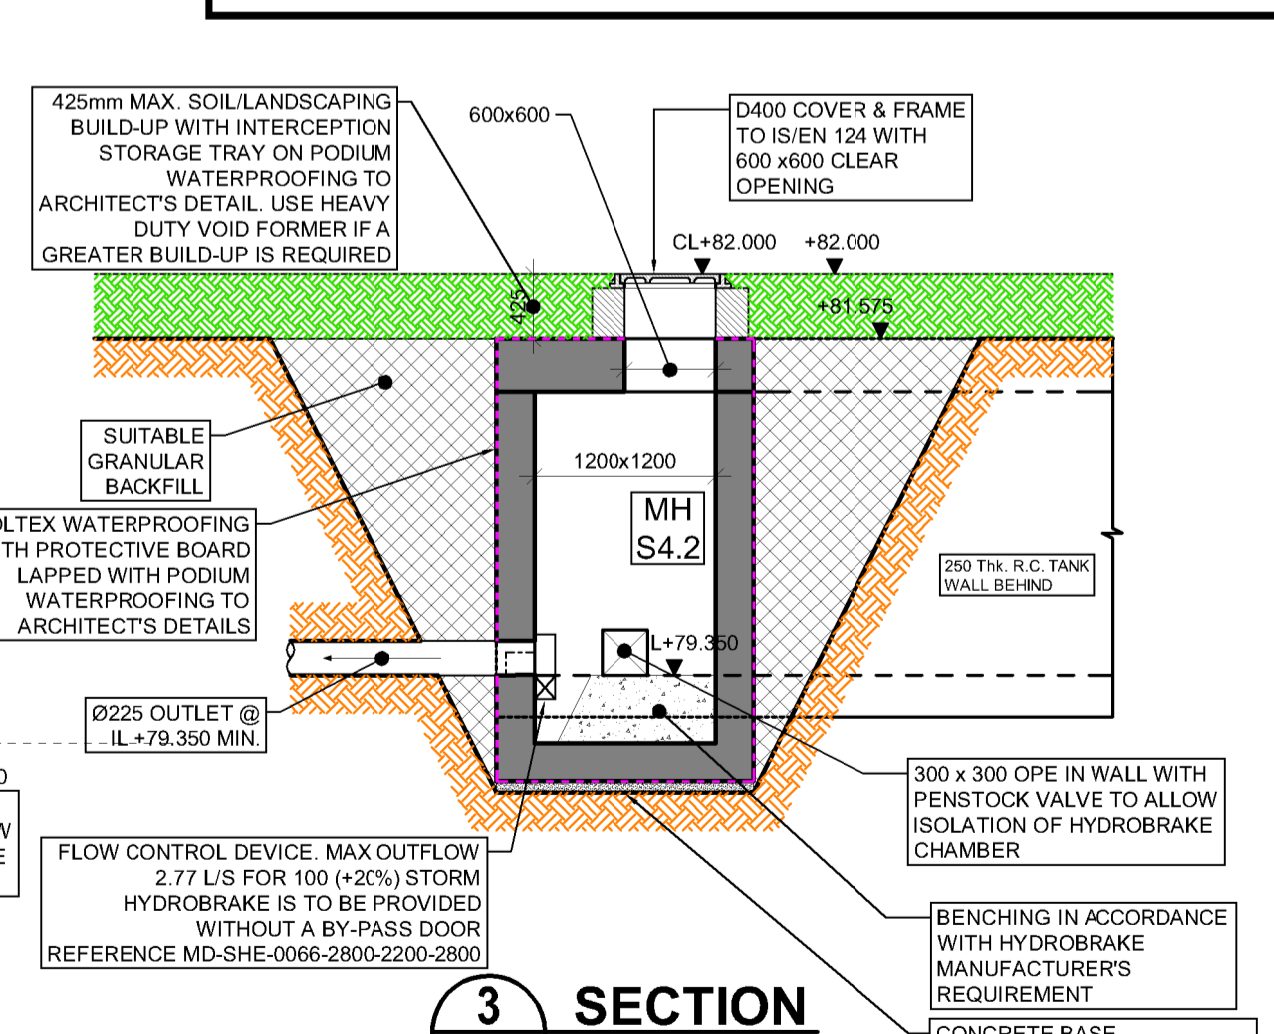

3 SECTION

SCALE @ A1: 1:50
SCALE @ A3: 1:100

CONCRETE ATTENUATION TANK No. 2 (SUB-CATCHMENT 2)
403cu.m CAPACITY

| PL6 | 20.09.21 | ISSUED FOR PLANNING | WK | PS |
|-------|----------|---------------------|------|------|
| ISSUE | DATE | DESCRIPTION | DRN | P.E. |
| | | | ORIG | P.D. |

DRAWING STAGE: **PLANNING**

BM Dublin Office: Sandwith House, 52-54 Lower Sandwith Street, Dublin 2, Ireland. Tel: (01) 677 3200 Fax: (01) 677 3164
London Office: 12 Mill Street, London SE1 2AY, United Kingdom. Tel: (0044) 084 5413 2722
Consulting Engineers, Civ. Structural, Project Management. E-mail: bmcce@bmcce.ie Web: www.bmcce.ie

ACEI The Institution of Structural Engineers
IFED International Federation of Consulting Engineers

CLIENT: **HOMELAND SILVERPINES LTD.**

| | |
|--|------------------------------|
| PROJECT TITLE: SHD AT ST. JOSEPH'S HOUSE AND ADJOINING PROPERTIES | BM PROJECT No: 19.236 |
| MODEL REFERENCE | MODEL REV: SUITABILITY |

DRAWING TITLE: **SuDS DETAILS SHEET 2 OF 4**

| | |
|--|-------------------|
| DRAWING No: BPR-BMD-00-ZZ-DR-C-1206 | ISSUE: PL6 |
|--|-------------------|