



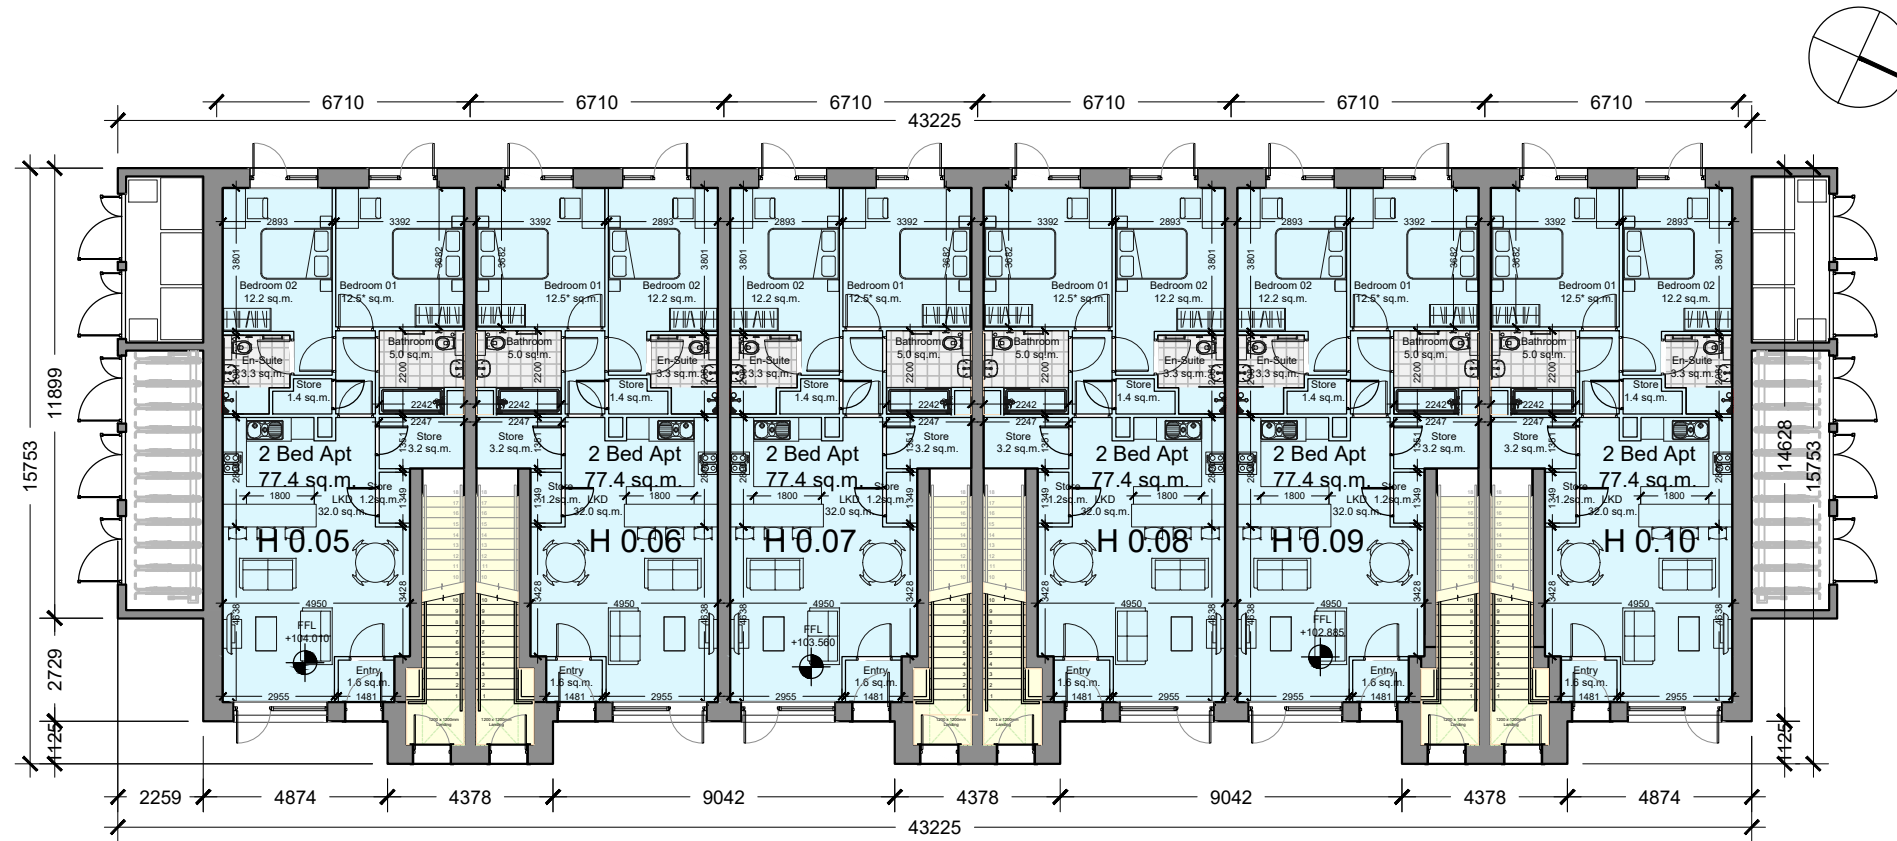


Duplex Type H1_Ground floor plan

Scale 1:200 @ A3

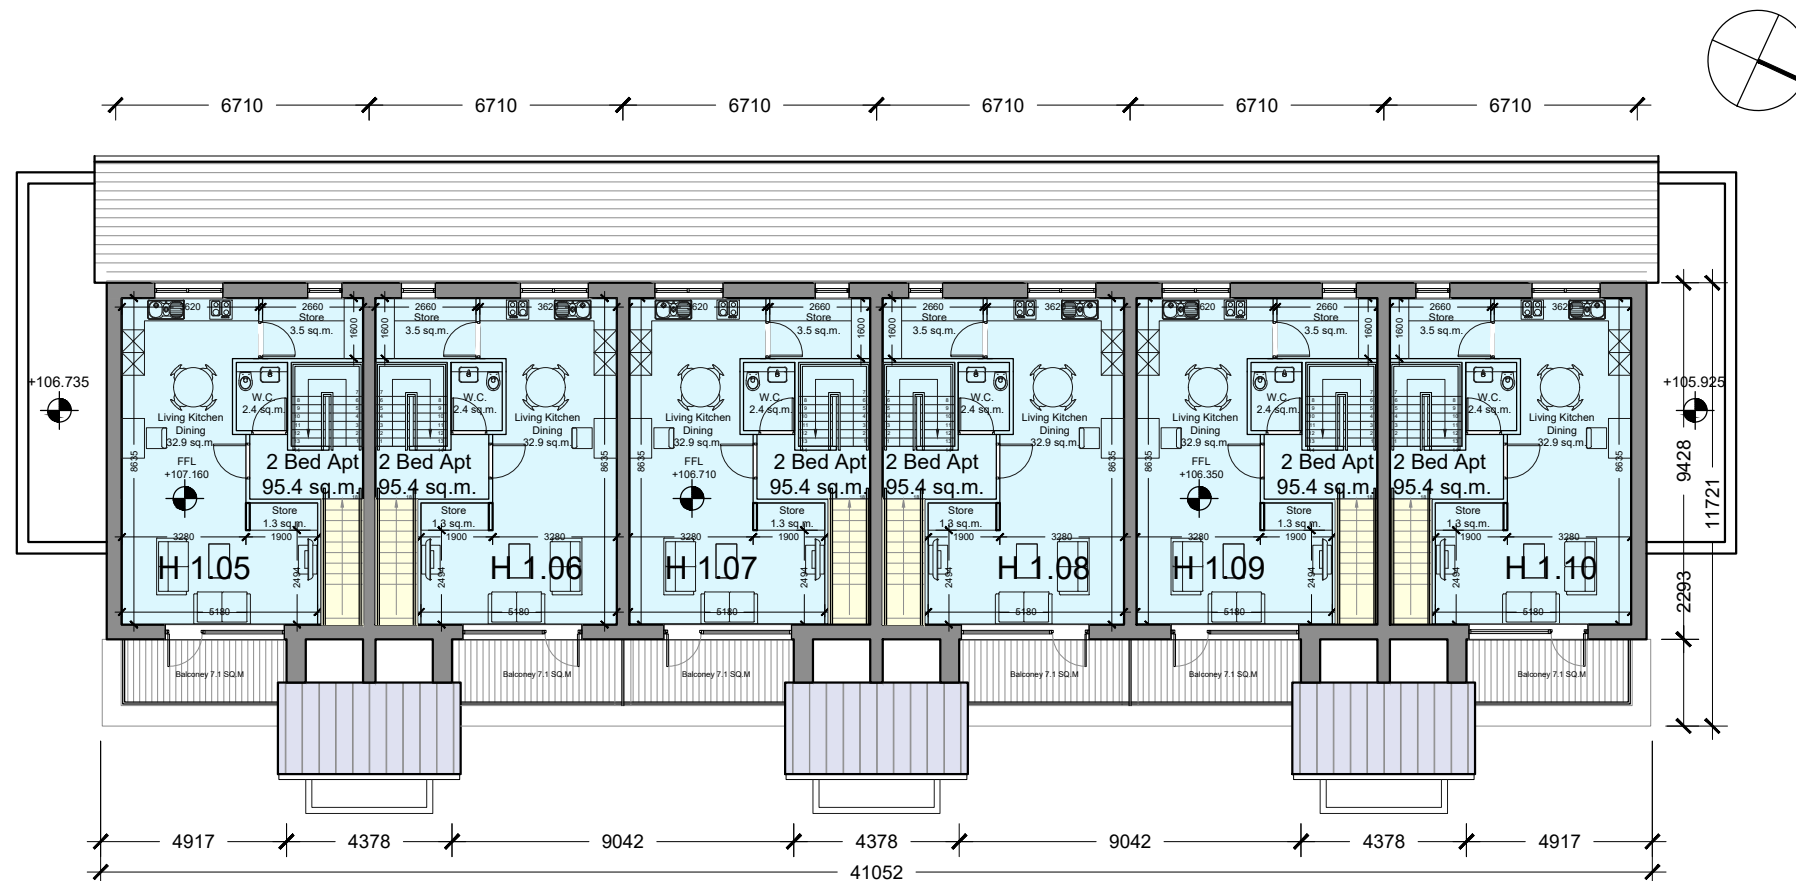

Duplex Type H1_First floor plan

Scale 1:200 @ A3

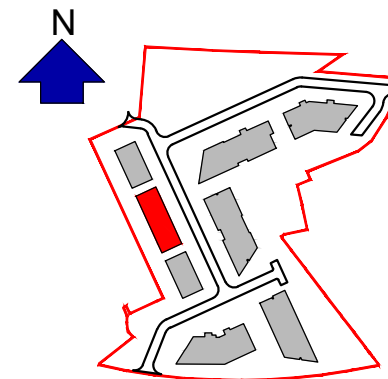

Keyplan

Key plan

Scale 1:5000

GENERAL NOTES			
1.	COPYRIGHT RESERVED		
2.	DO NOT SCALE DRAWING. USE FIGURED DIMENSIONS ONLY.		
3.	ALL DISCREPANCIES TO BE REPORTED TO ARCHITECT.		
4.	THE CONTRACTOR IS RESPONSIBLE FOR CHECKING ALL LEVELS AND DIMENSIONS.		
5.	ALL STRUCTURE TO BE TO STRUCTURAL ENGINEERS DETAILS.		
6.	ALL MECH & ELEC SERVICES TO SERVICES ENGINEERS DETAILS.		
7.	ALL PROPRIETARY ITEMS TO BE INSTALLED IN ACCORDANCE WITH MANUFACTURERS INSTRUCTIONS.		
8.	CONTRACTOR IS RESPONSIBLE FOR THE COORDINATION OF STRUCTURE FINISHES AND SERVICES.		
REV	DATE	DESCRIPTION	BY

- Circulation
- 2 Bed Apartment

Type H1 (Duplex)

H1-GF Unit (2 bed)

Upper Ground Floor 77.4 sqm

Total 77.4 sqm

H1-Upper Unit (2 bed)

First Floor 51.4 sqm

Second Floor 44.0 sqm

Total 95.4 sqm



JOHN FLEMING
ARCHITECTS
The Tree House
17 Richview Office Park, DUBLIN 14.
T: (01) 6689888 E: info@jfa.ie W: www.jfa.ie

CLIENT
Ardstone Homes Ltd.

PROJECT
White Pines East SHD
Stocking Ave
DRAWING
Duplex Units H1
Ground and first floor plan

SCALE 1:200@A3
DRAWN BY EH
DATE March 2021
DRAWING NUMBER WPE-JFA-00-H1-DR-A-P2006
REVISION

DRAWING LOCATION
w:\19 Jobs\1941\03-planning\31 planning application\31.2.dwg
DRAWING STATUS
Planning

