



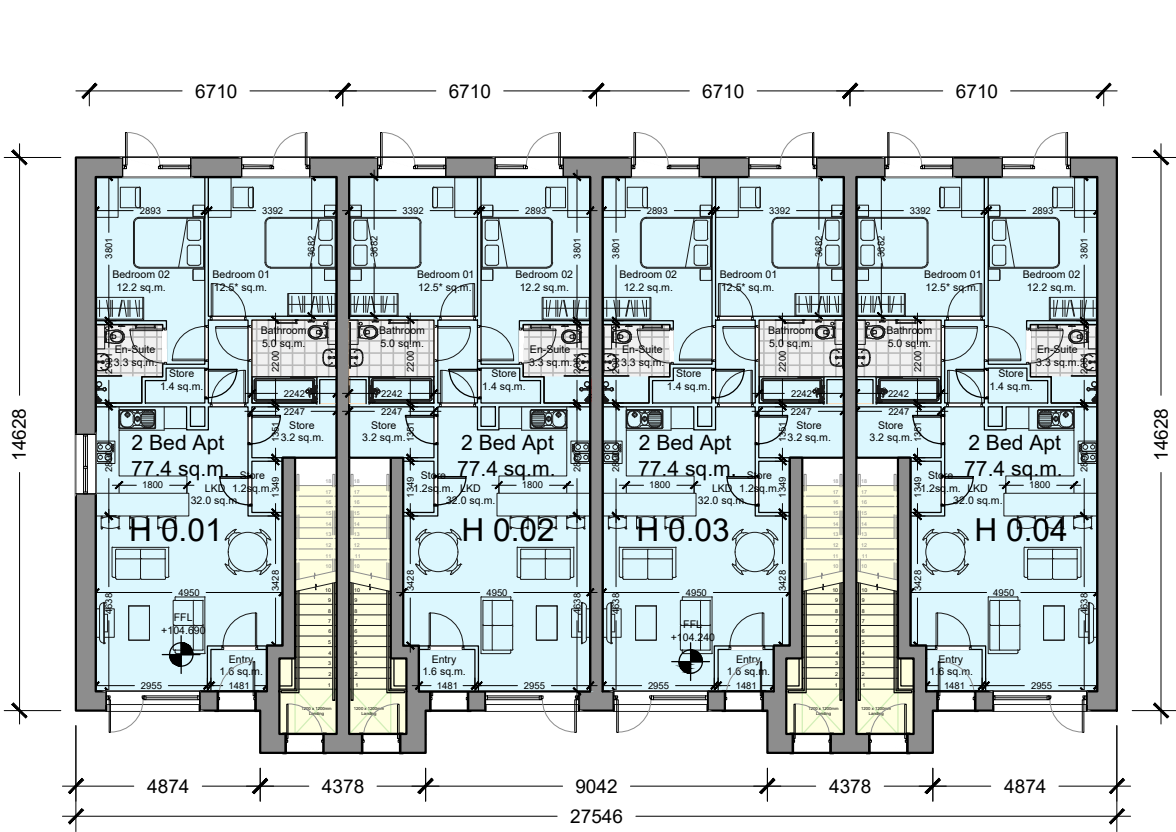


Duplex Type H2_Ground floor plan

Scale 1:200 @ A3

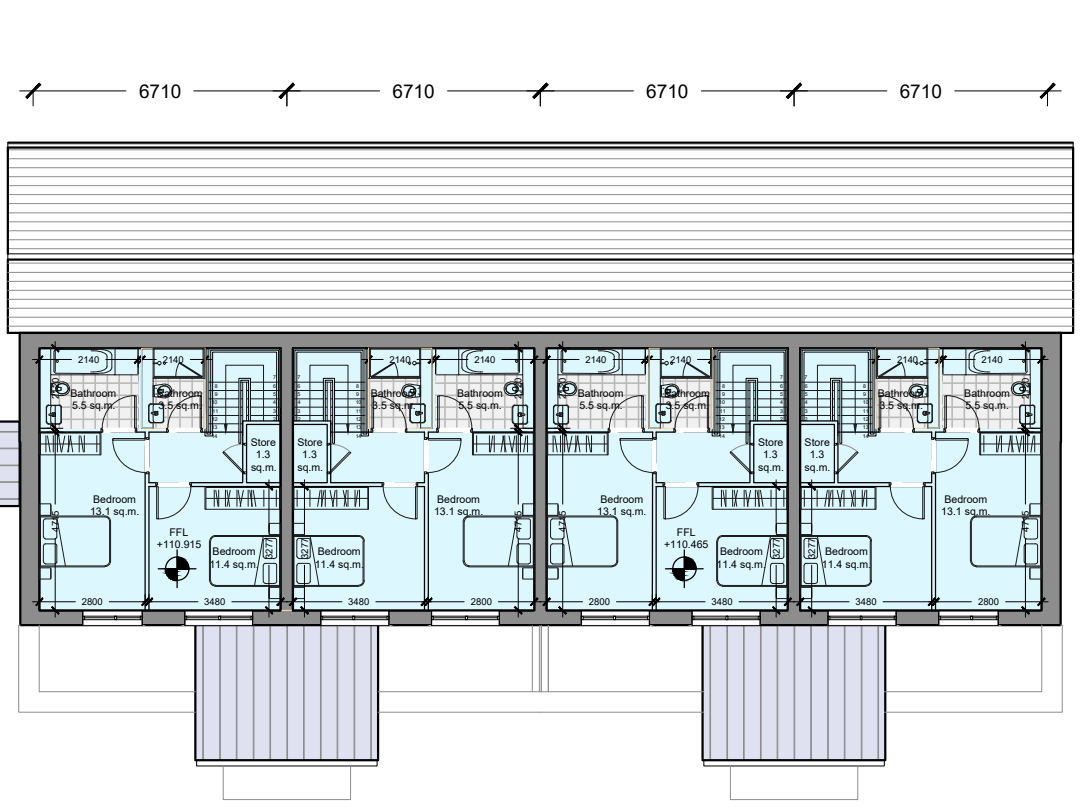


Duplex Type H2_Second floor plan

Scale 1:200 @ A3

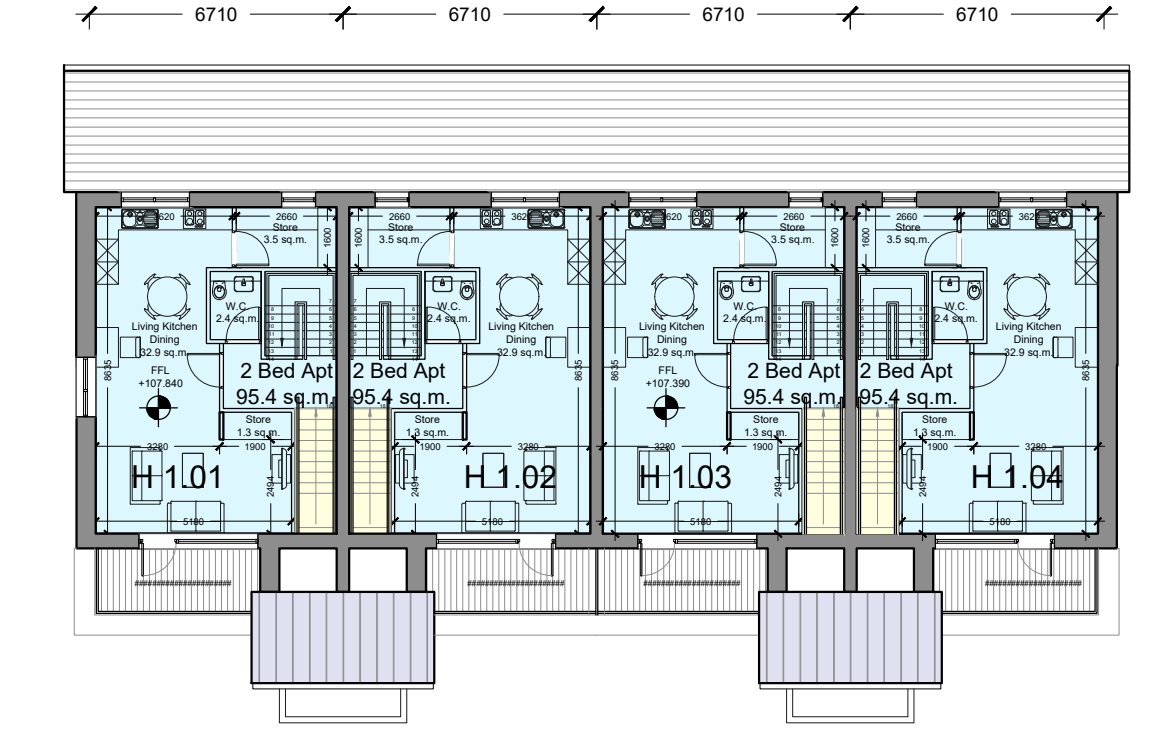

Duplex Type H2_First floor plan

Scale 1:200 @ A3

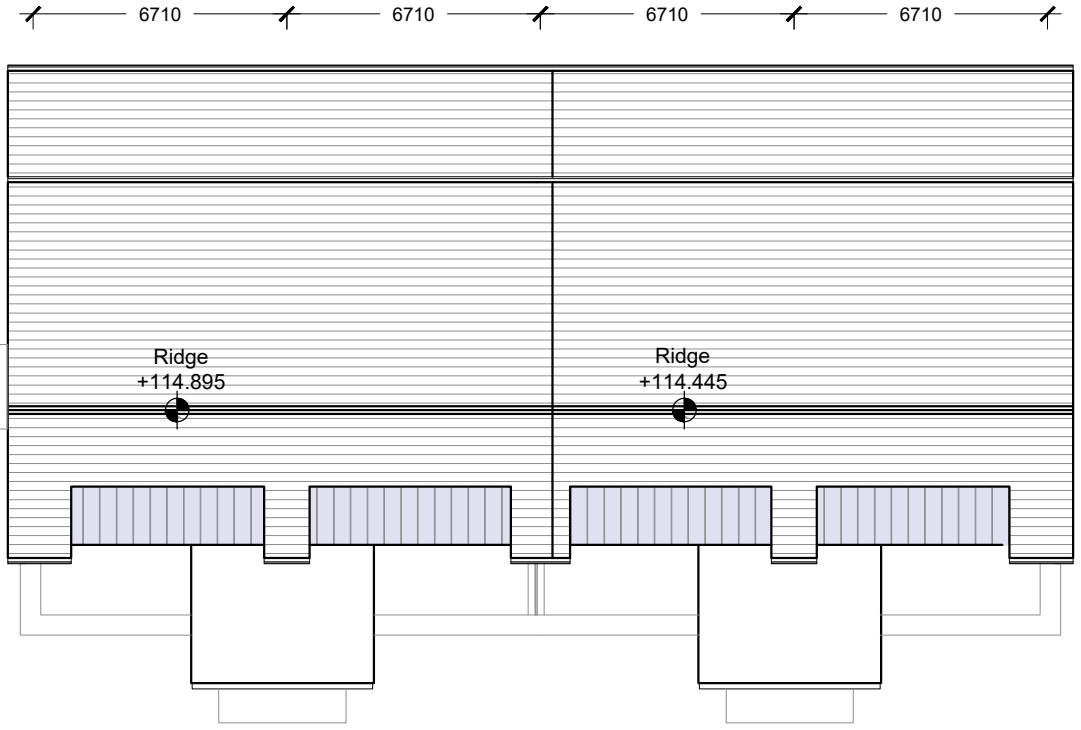

Duplex Type H2_Roof plan

Scale 1:200 @ A3


Type H2 (Duplex)

H2-GF Unit (2 bed)

Upper Ground Floor	77.4 sqm
Total	77.4 sqm

H2-Upper Unit (2 bed)


First Floor	51.4 sqm
Second Floor	44.0 sqm
Total	95.4 sqm

 

- GENERAL NOTES
1. COPYRIGHT RESERVED
 2. DO NOT SCALE DRAWING. USE FIGURED DIMENSIONS ONLY.
 3. ALL DISCREPANCIES TO BE REPORTED TO ARCHITECT.
 4. THE CONTRACTOR IS RESPONSIBLE FOR CHECKING ALL LEVELS AND DIMENSIONS.
 5. ALL STRUCTURE TO BE TO STRUCTURAL ENGINEERS DETAILS.
 6. ALL MECH & ELEC SERVICES TO SERVICES ENGINEERS DETAILS.
 7. ALL PROPRIETARY ITEMS TO BE INSTALLED IN ACCORDANCE WITH MANUFACTURERS INSTRUCTIONS.
 8. CONTRACTOR IS RESPONSIBLE FOR THE COORDINATION OF STRUCTURE FINISHES AND SERVICES.

REV	DATE	DESCRIPTION	BY

- Circulation
- 2 Bed Apartment

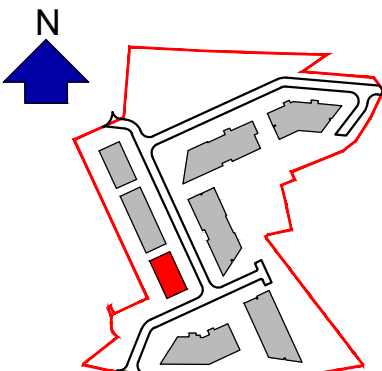

Keyplan

key plan

Scale 1:5000



JOHN FLEMING
ARCHITECTS
The Tree House
17 Richview Office Park, DUBLIN 14.
T: (01) 6689888 E: info@jfa.ie W: www.jfa.ie

CLIENT
Ardstone Homes Ltd.

PROJECT
White Pines East SHD

Stocking Ave

DRAWING
Duplex Units H2
Floor plan ALL

SCALE
1:200@A3

DRAWN BY
EH

DATE
March 2021

DRAWING NUMBER
WPE-JFA-00-H2-DR-A-P2008

DRAWING LOCATION
w:\19 Jokes\1941\03-planning\31 planning application\312xref\duplex

DRAWING STATUS	Planning
----------------	----------

Scale 1:200

